

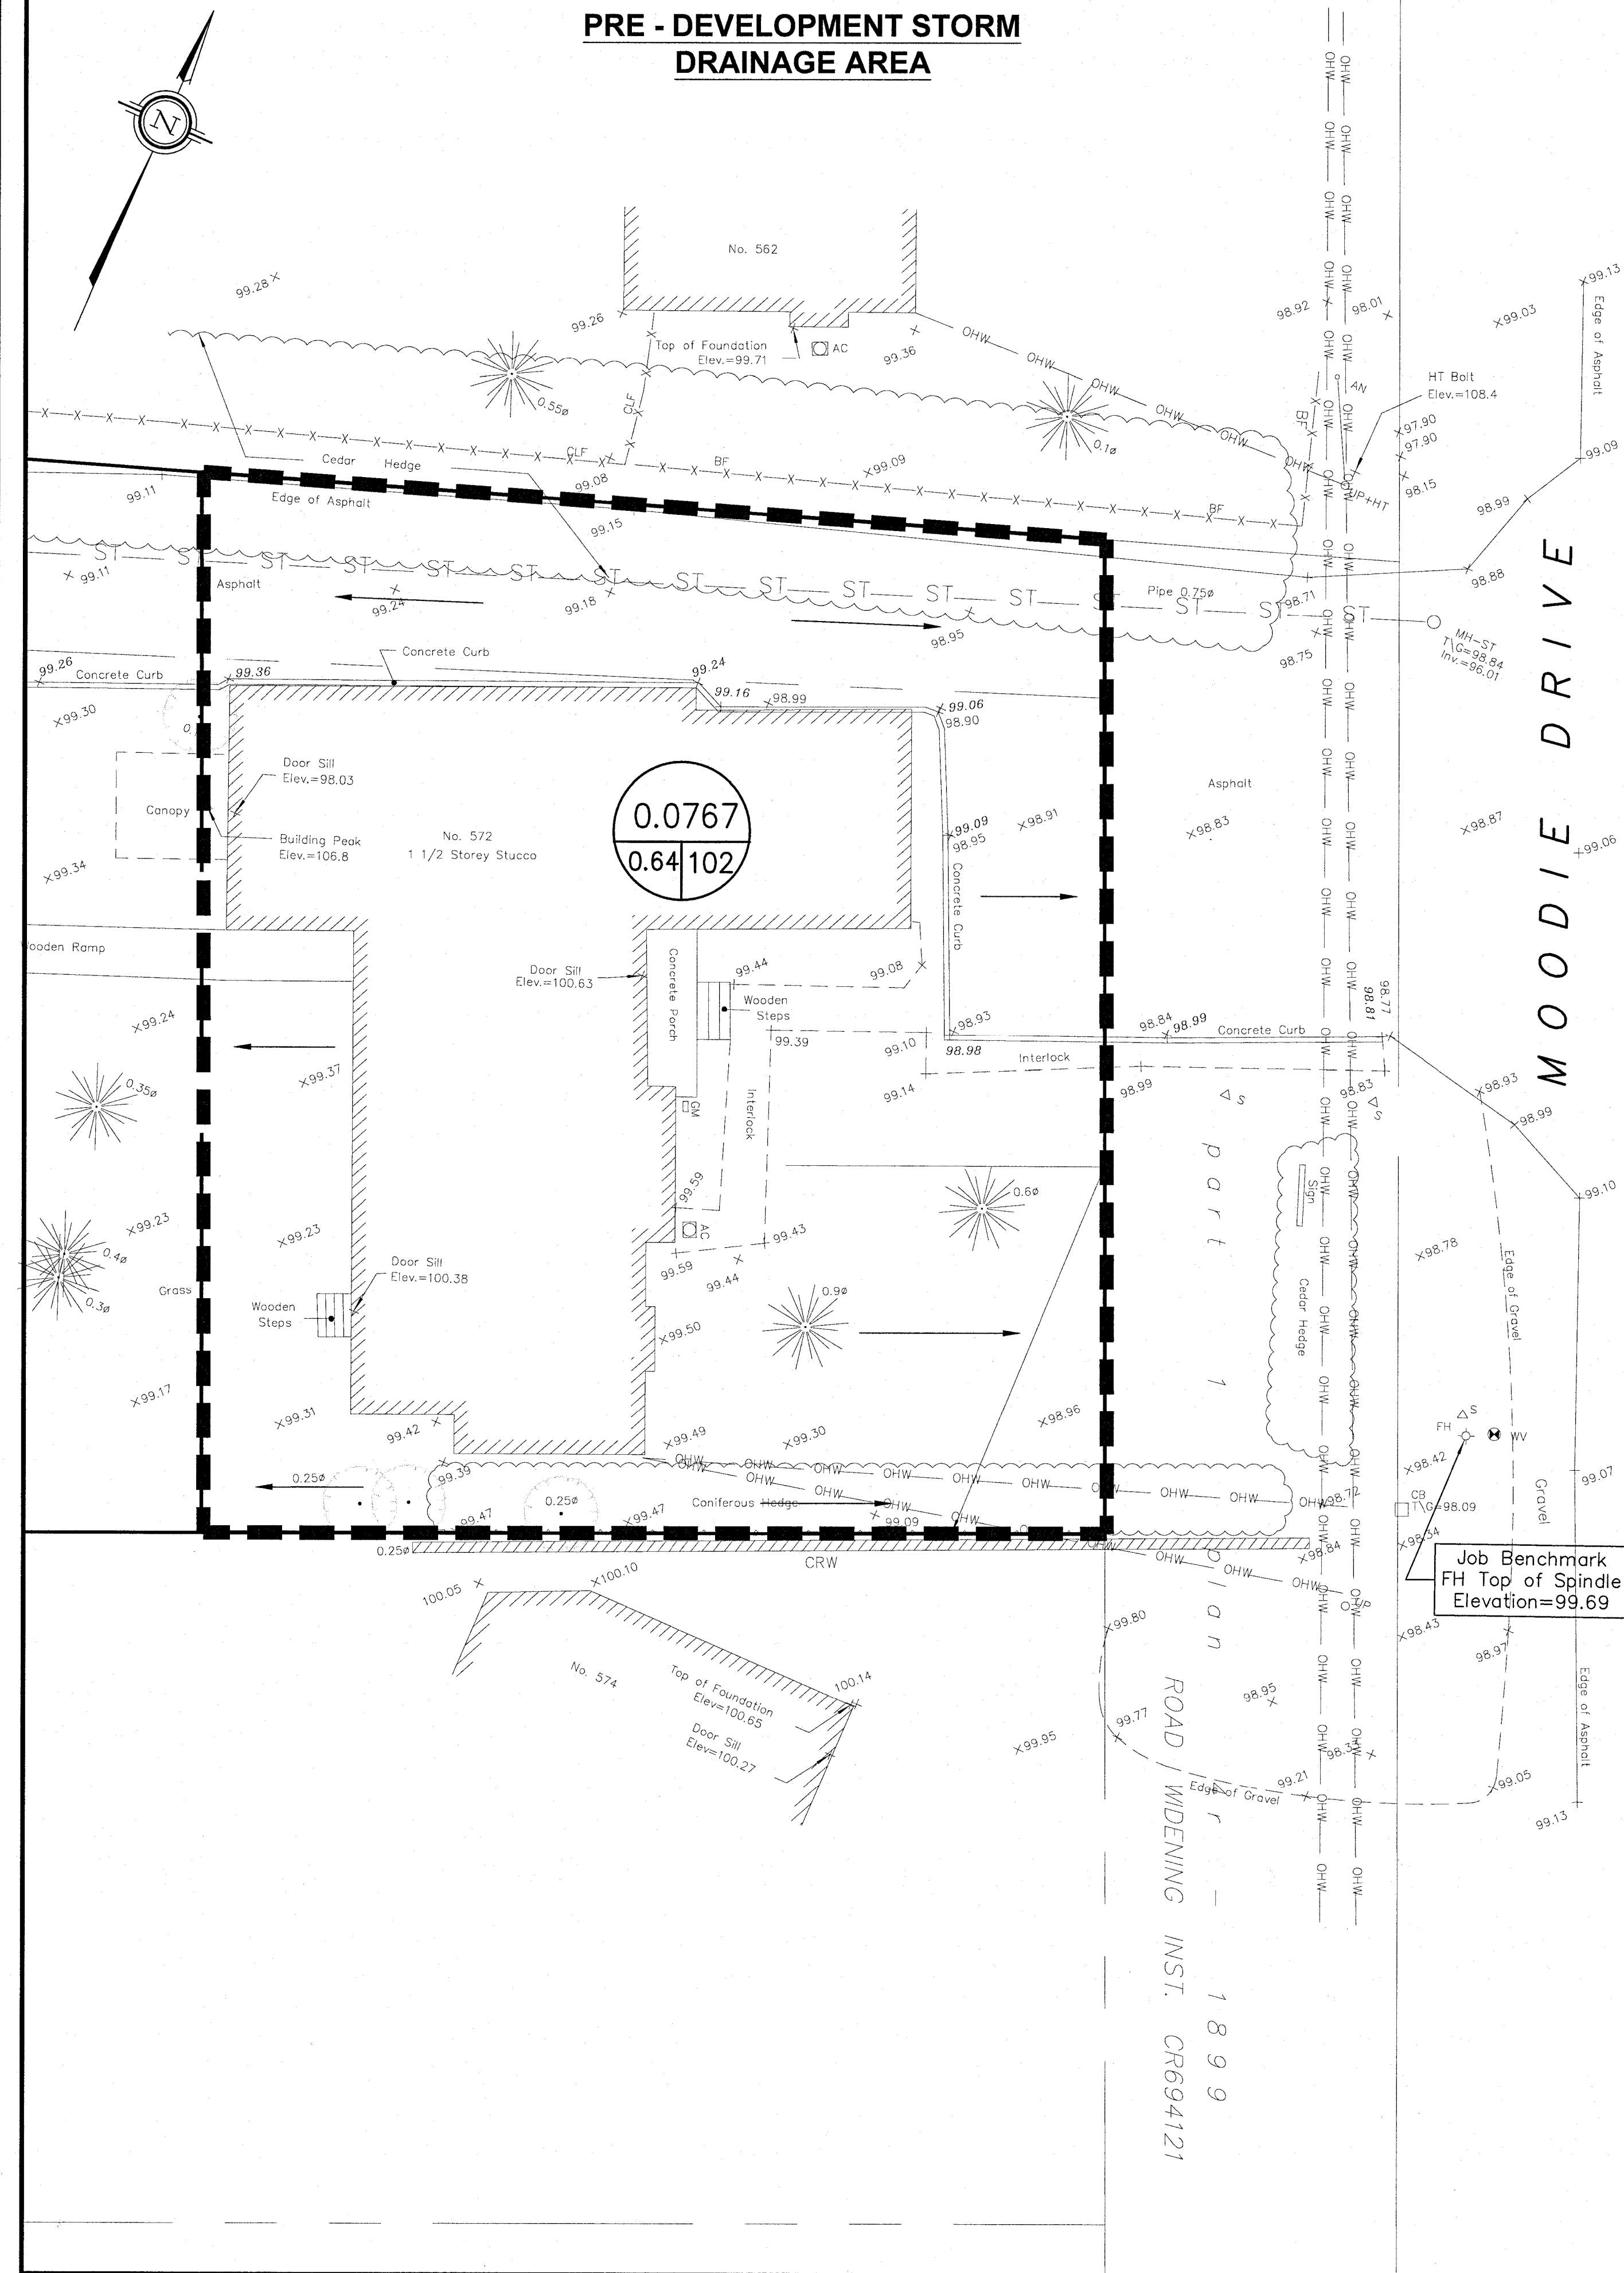


PRE - DEVELOPMENT STORM
DRAINAGE AREA

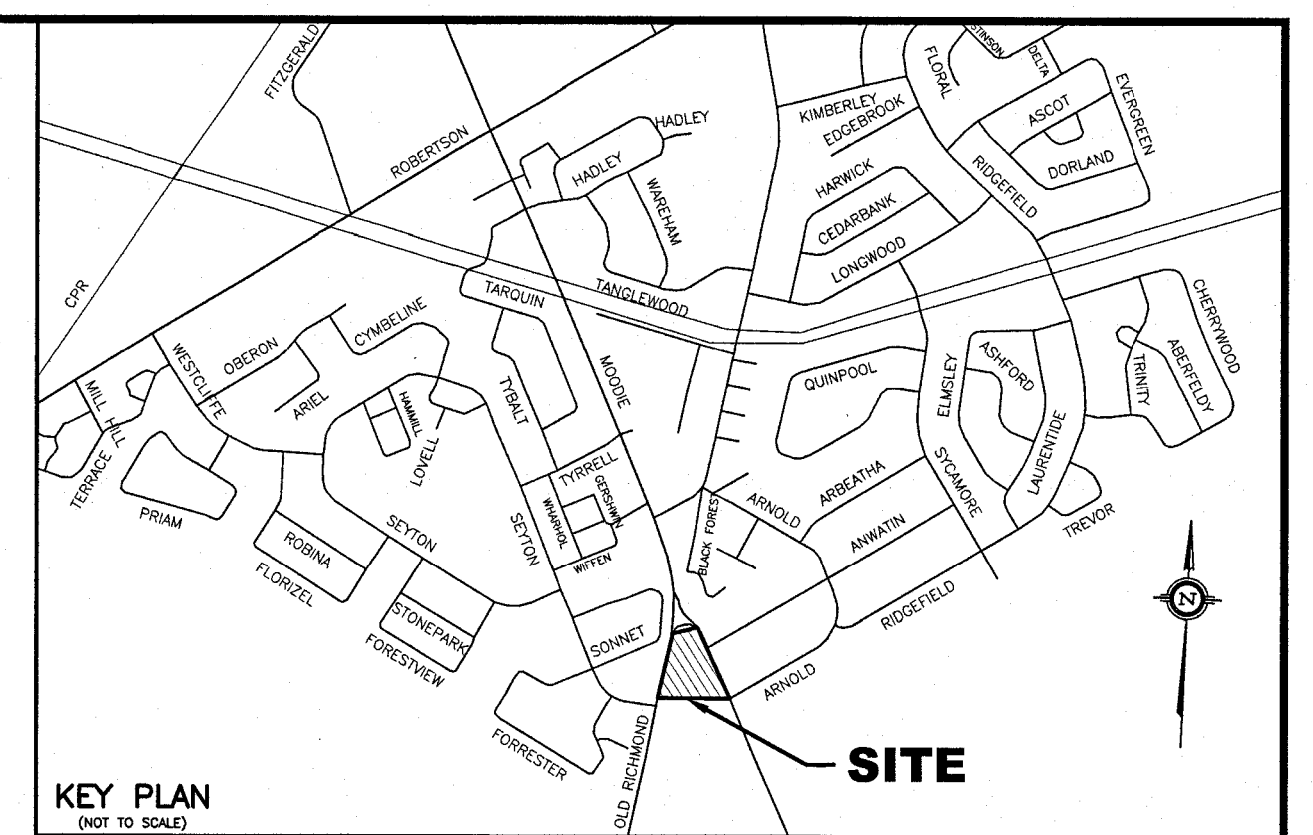



POST DEVELOPMENT STORM
DRAINAGE AREA

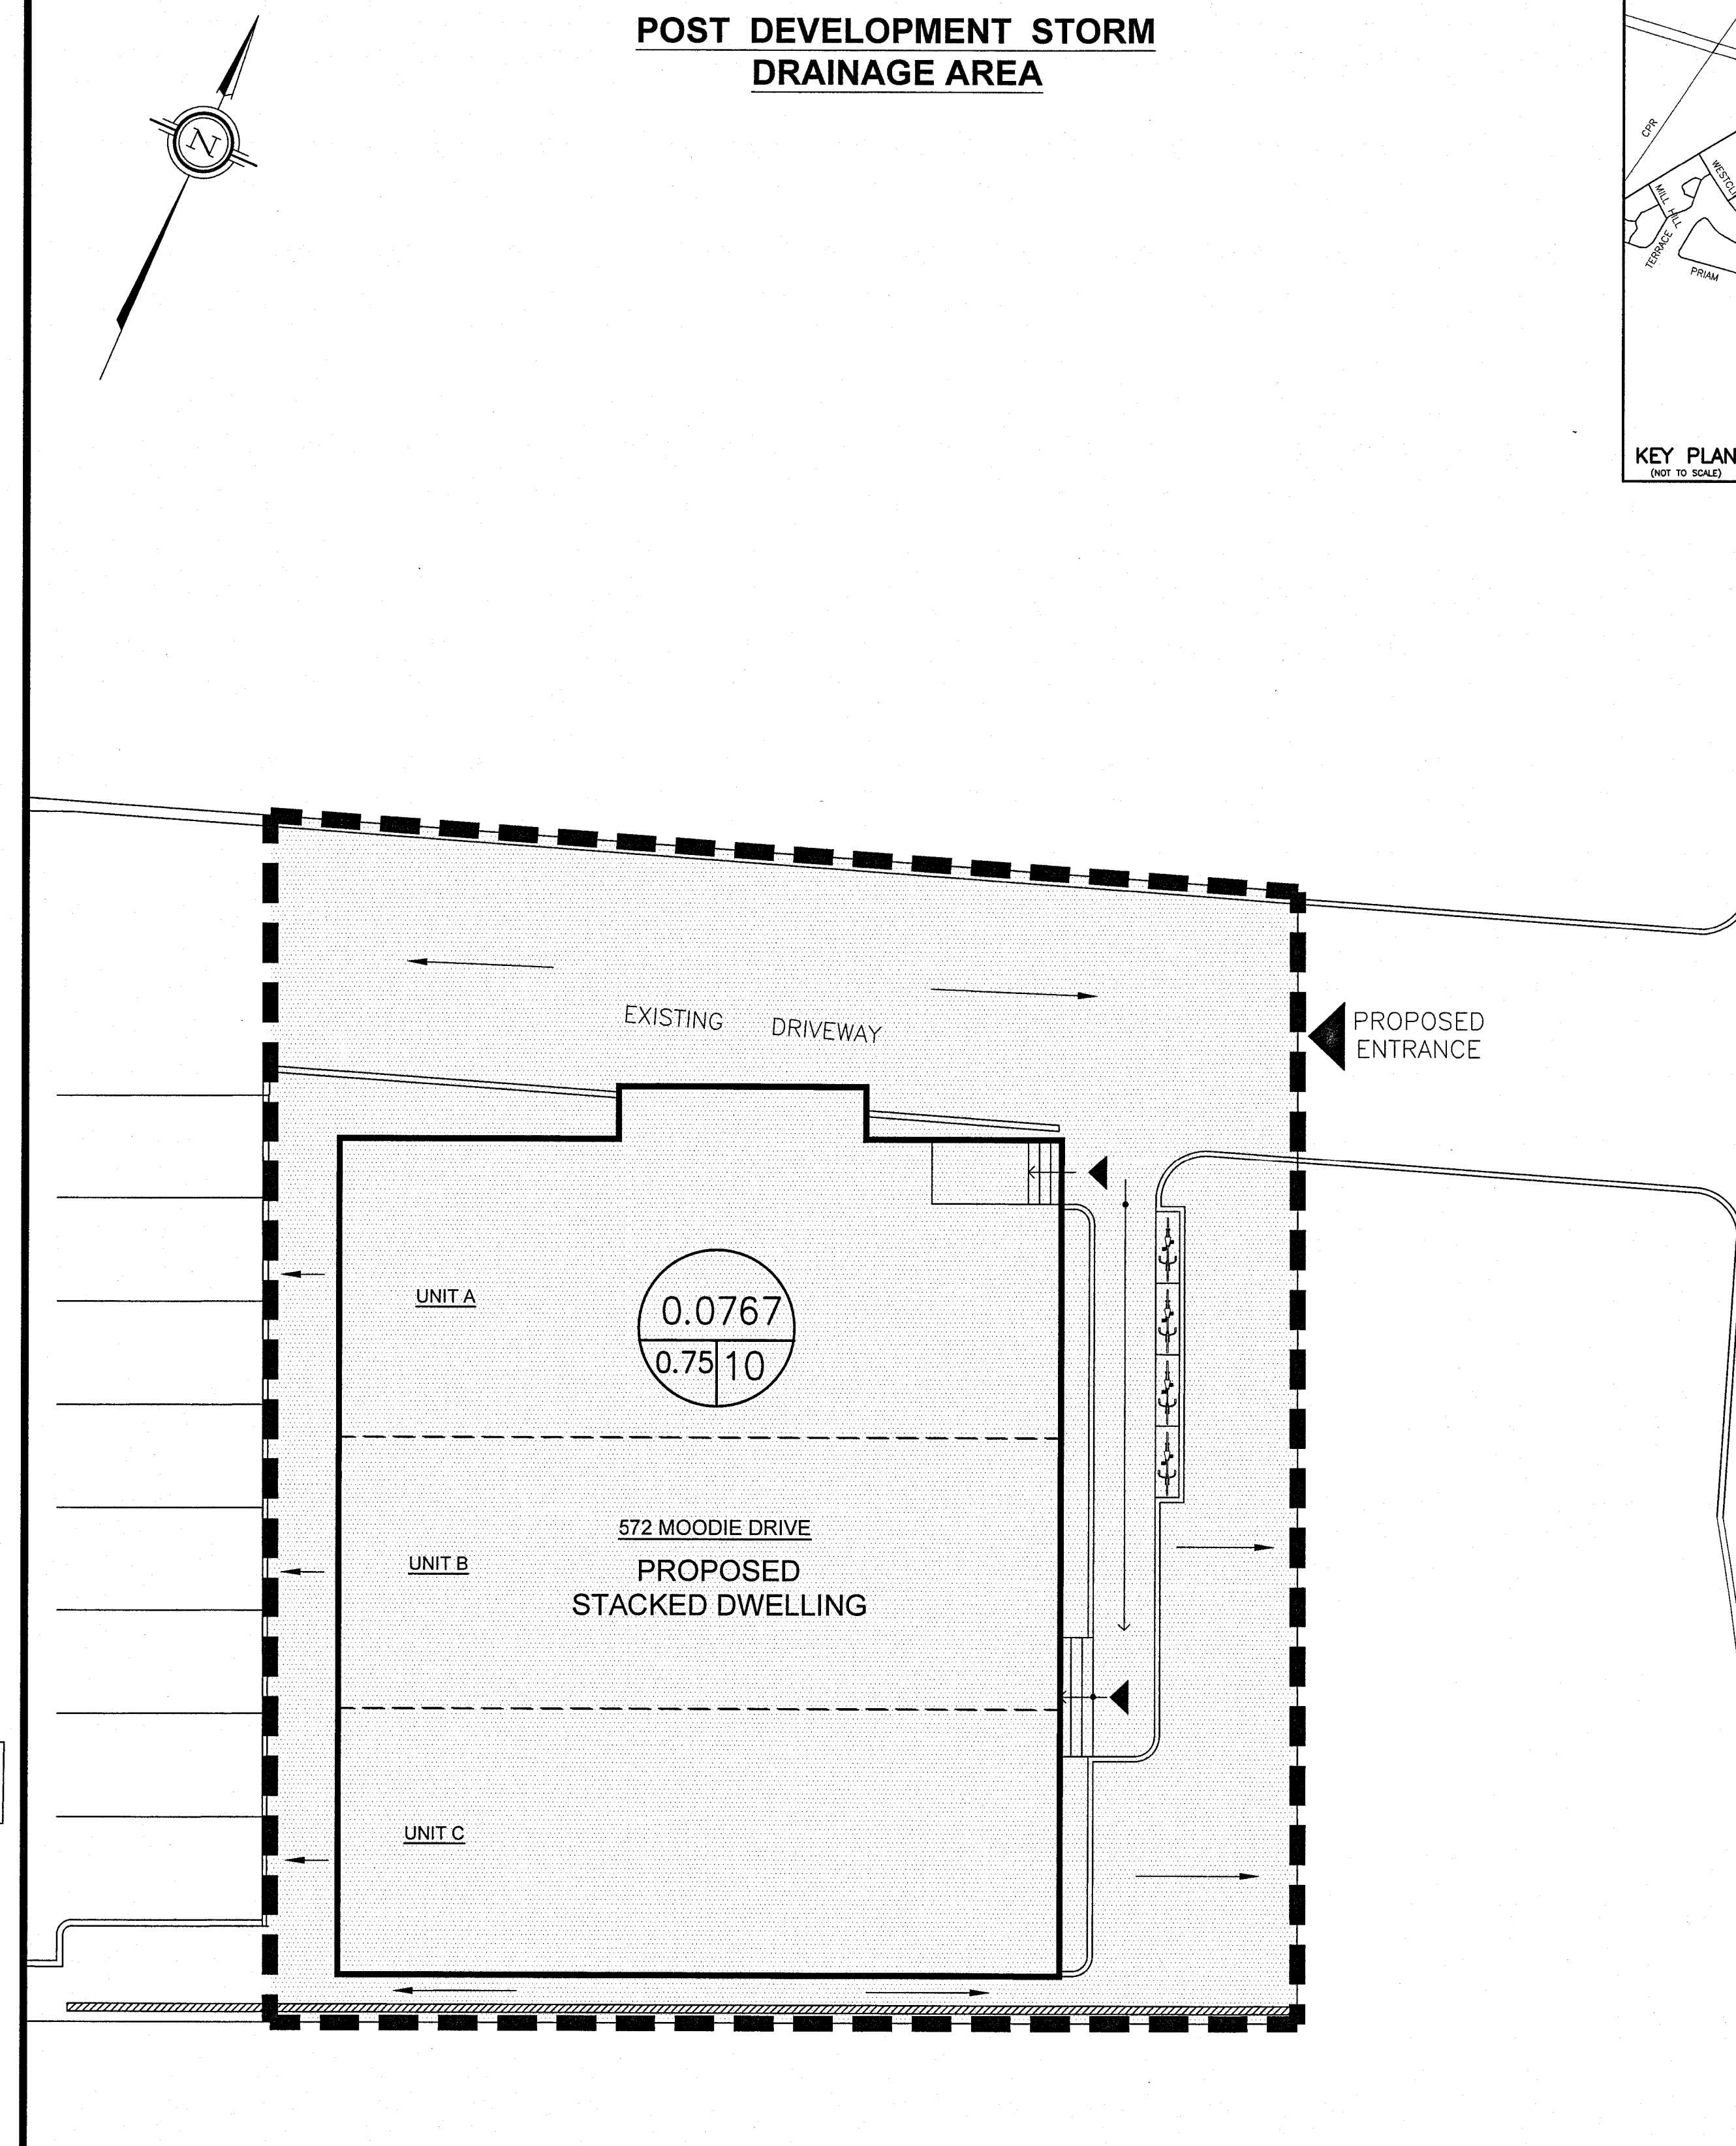

LEGEND

- DEVELOPMENT LOT LIMITS
- LIMIT OF STORM DRAINAGE AREA
- DRAINAGE AREA IN HECTARES
- DRAINAGE NODE NUMBER
- COEFFICIENT OF RUNOFF
- UN-CONTROLLED DRAINAGE AREA

NO.	REVISION	DATE	BY
2	REVISIONS AS PER REVISED SITE PLAN OF MARCH 10, 2023 AND CITY'S REVIEW COMMENTS OF MAY 20, 2022	04/13/23	TLM
1	ISSUED FOR SITE PLAN APPLICATION	12/14/21	TLM

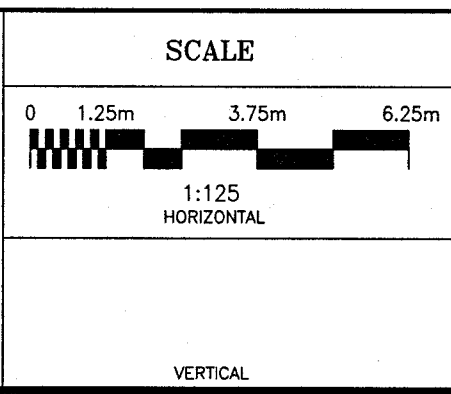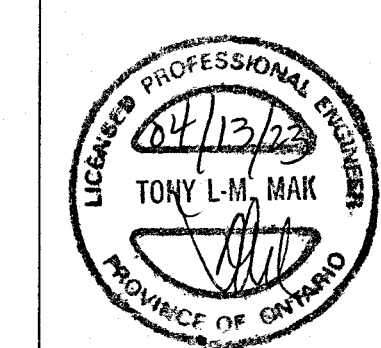

DESIGN	T.L.M.
CHECKED	T.L.M.
DRAWN BY	P.M.
CHECKED	T.L.M.
APPROVED	T.L.M.

PROJECT
572 MOODIE DRIVE
PART OF LOTS 32 AND 33
CONCESSION 5 (RIDEAU FRONT)
GEOGRAPHIC TOWNSHIP OF NEPEAN
CITY OF OTTAWA

DRAWING TITLE
STORM DRAINAGE AREA PLAN

T.L. MAK ENGINEERING CONSULTANTS LTD. CONSULTING ENGINEERS		
PROJECT No. 819-106	DATE JULY 2021	DRAWING No. D-2