


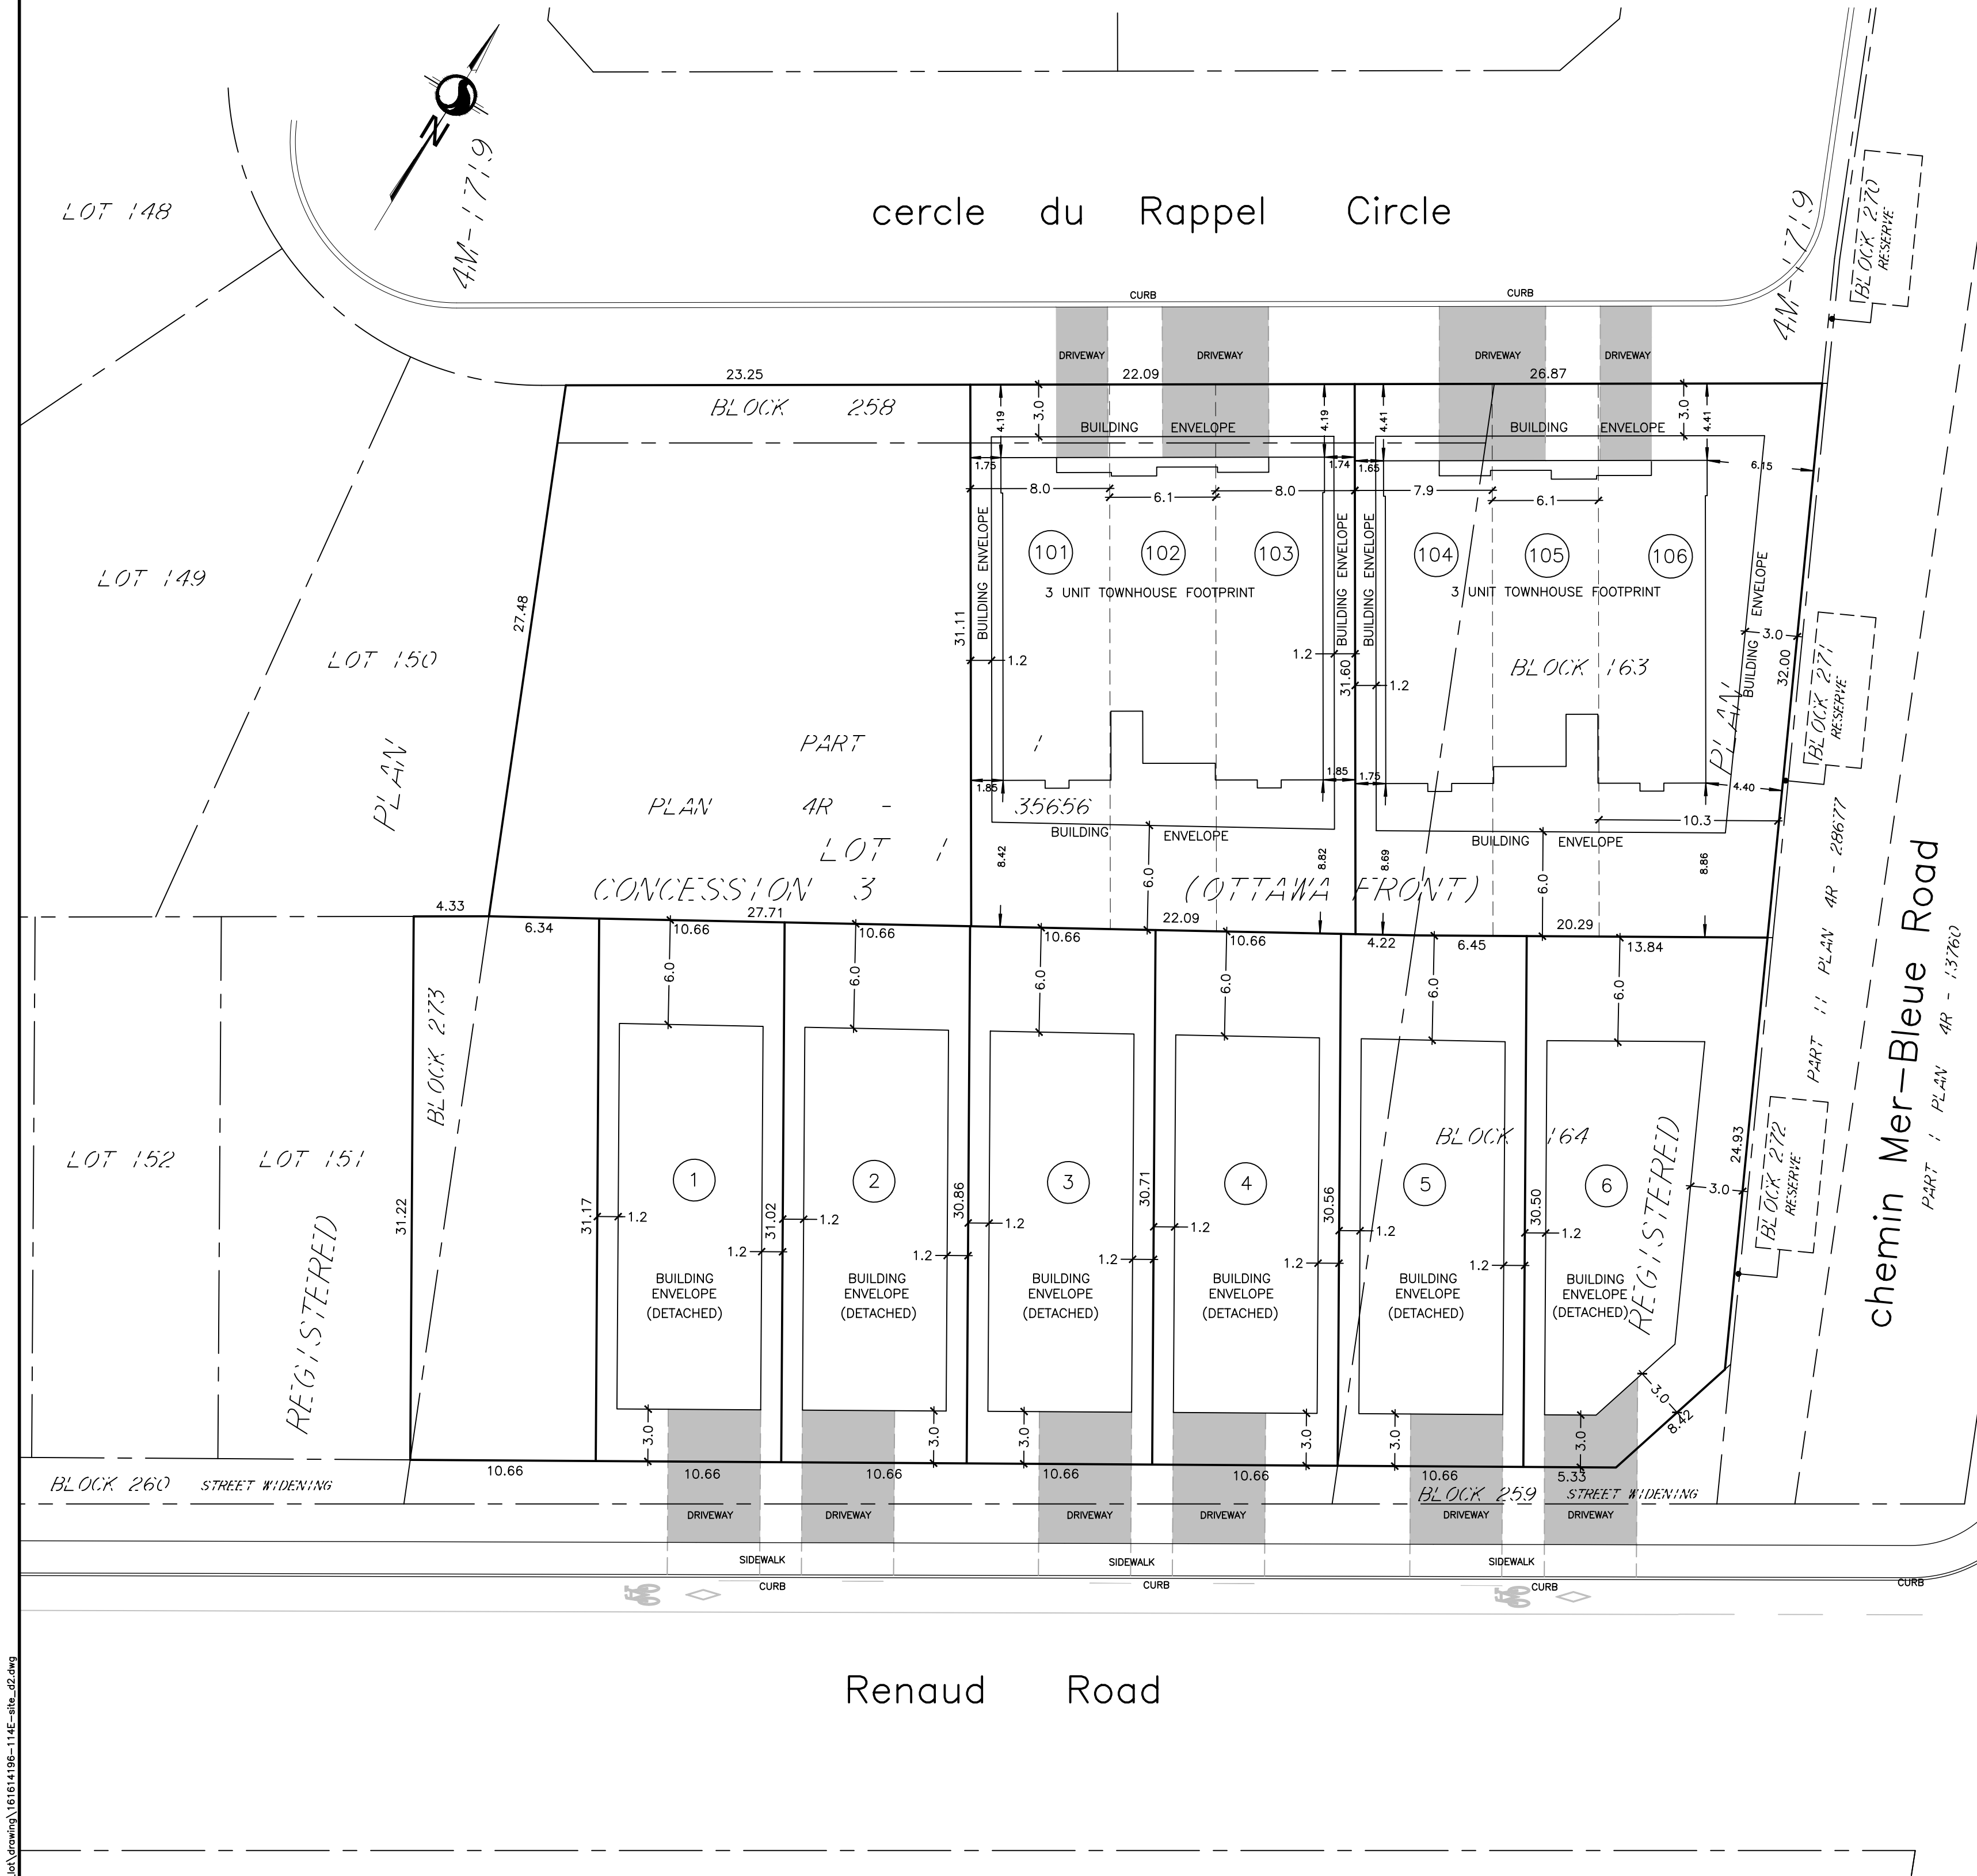

SITE PLAN

**PART OF LOT 1
CONCESSION 3 (OTTAWA FRONT)
(GEOGRAPHIC TOWNSHIP OF GLOUCESTER)
AND
BLOCKS 163, 164, 258 & 273
REGISTERED PLAN 4M-1719
CITY OF OTTAWA**

Scale 1:250
5 0 5 10 15 METRES

6615 RENAUD ROAD

ZONING:
DETACHED DWELLINGS R1Z ZONE.
TOWNHOMES R3Z ZONE.