

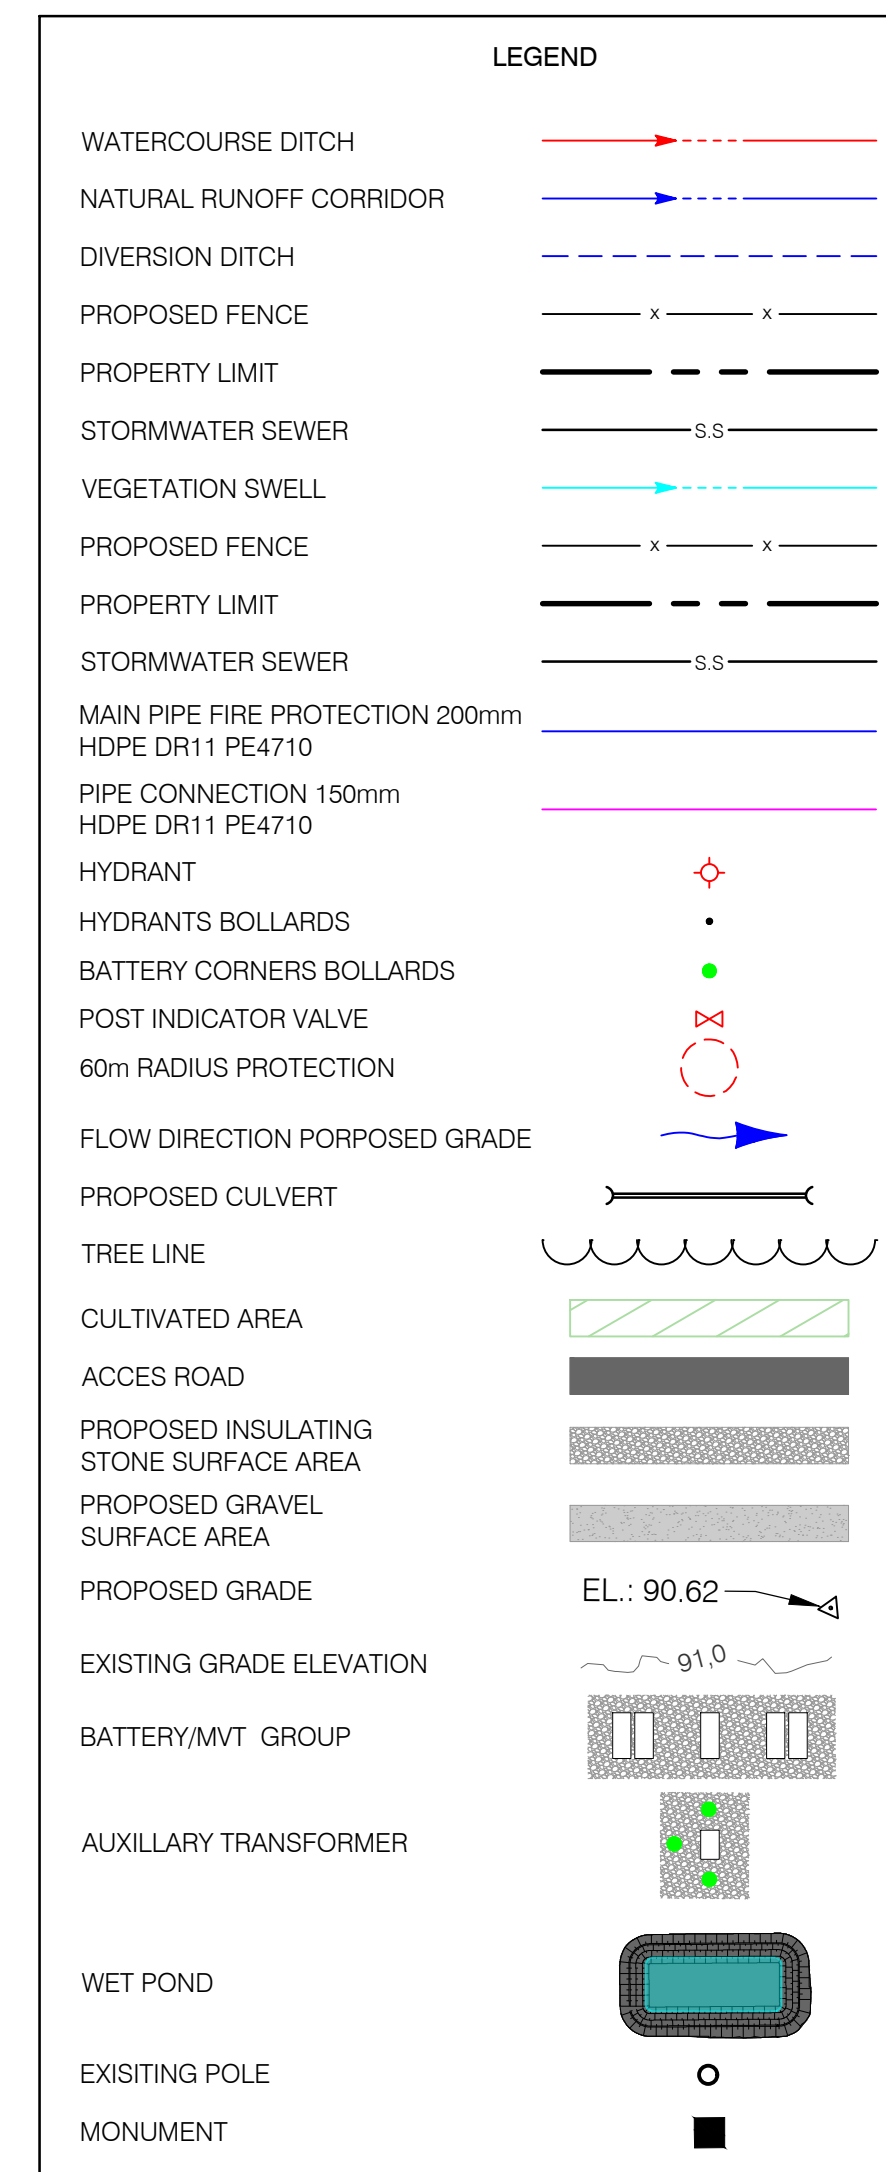
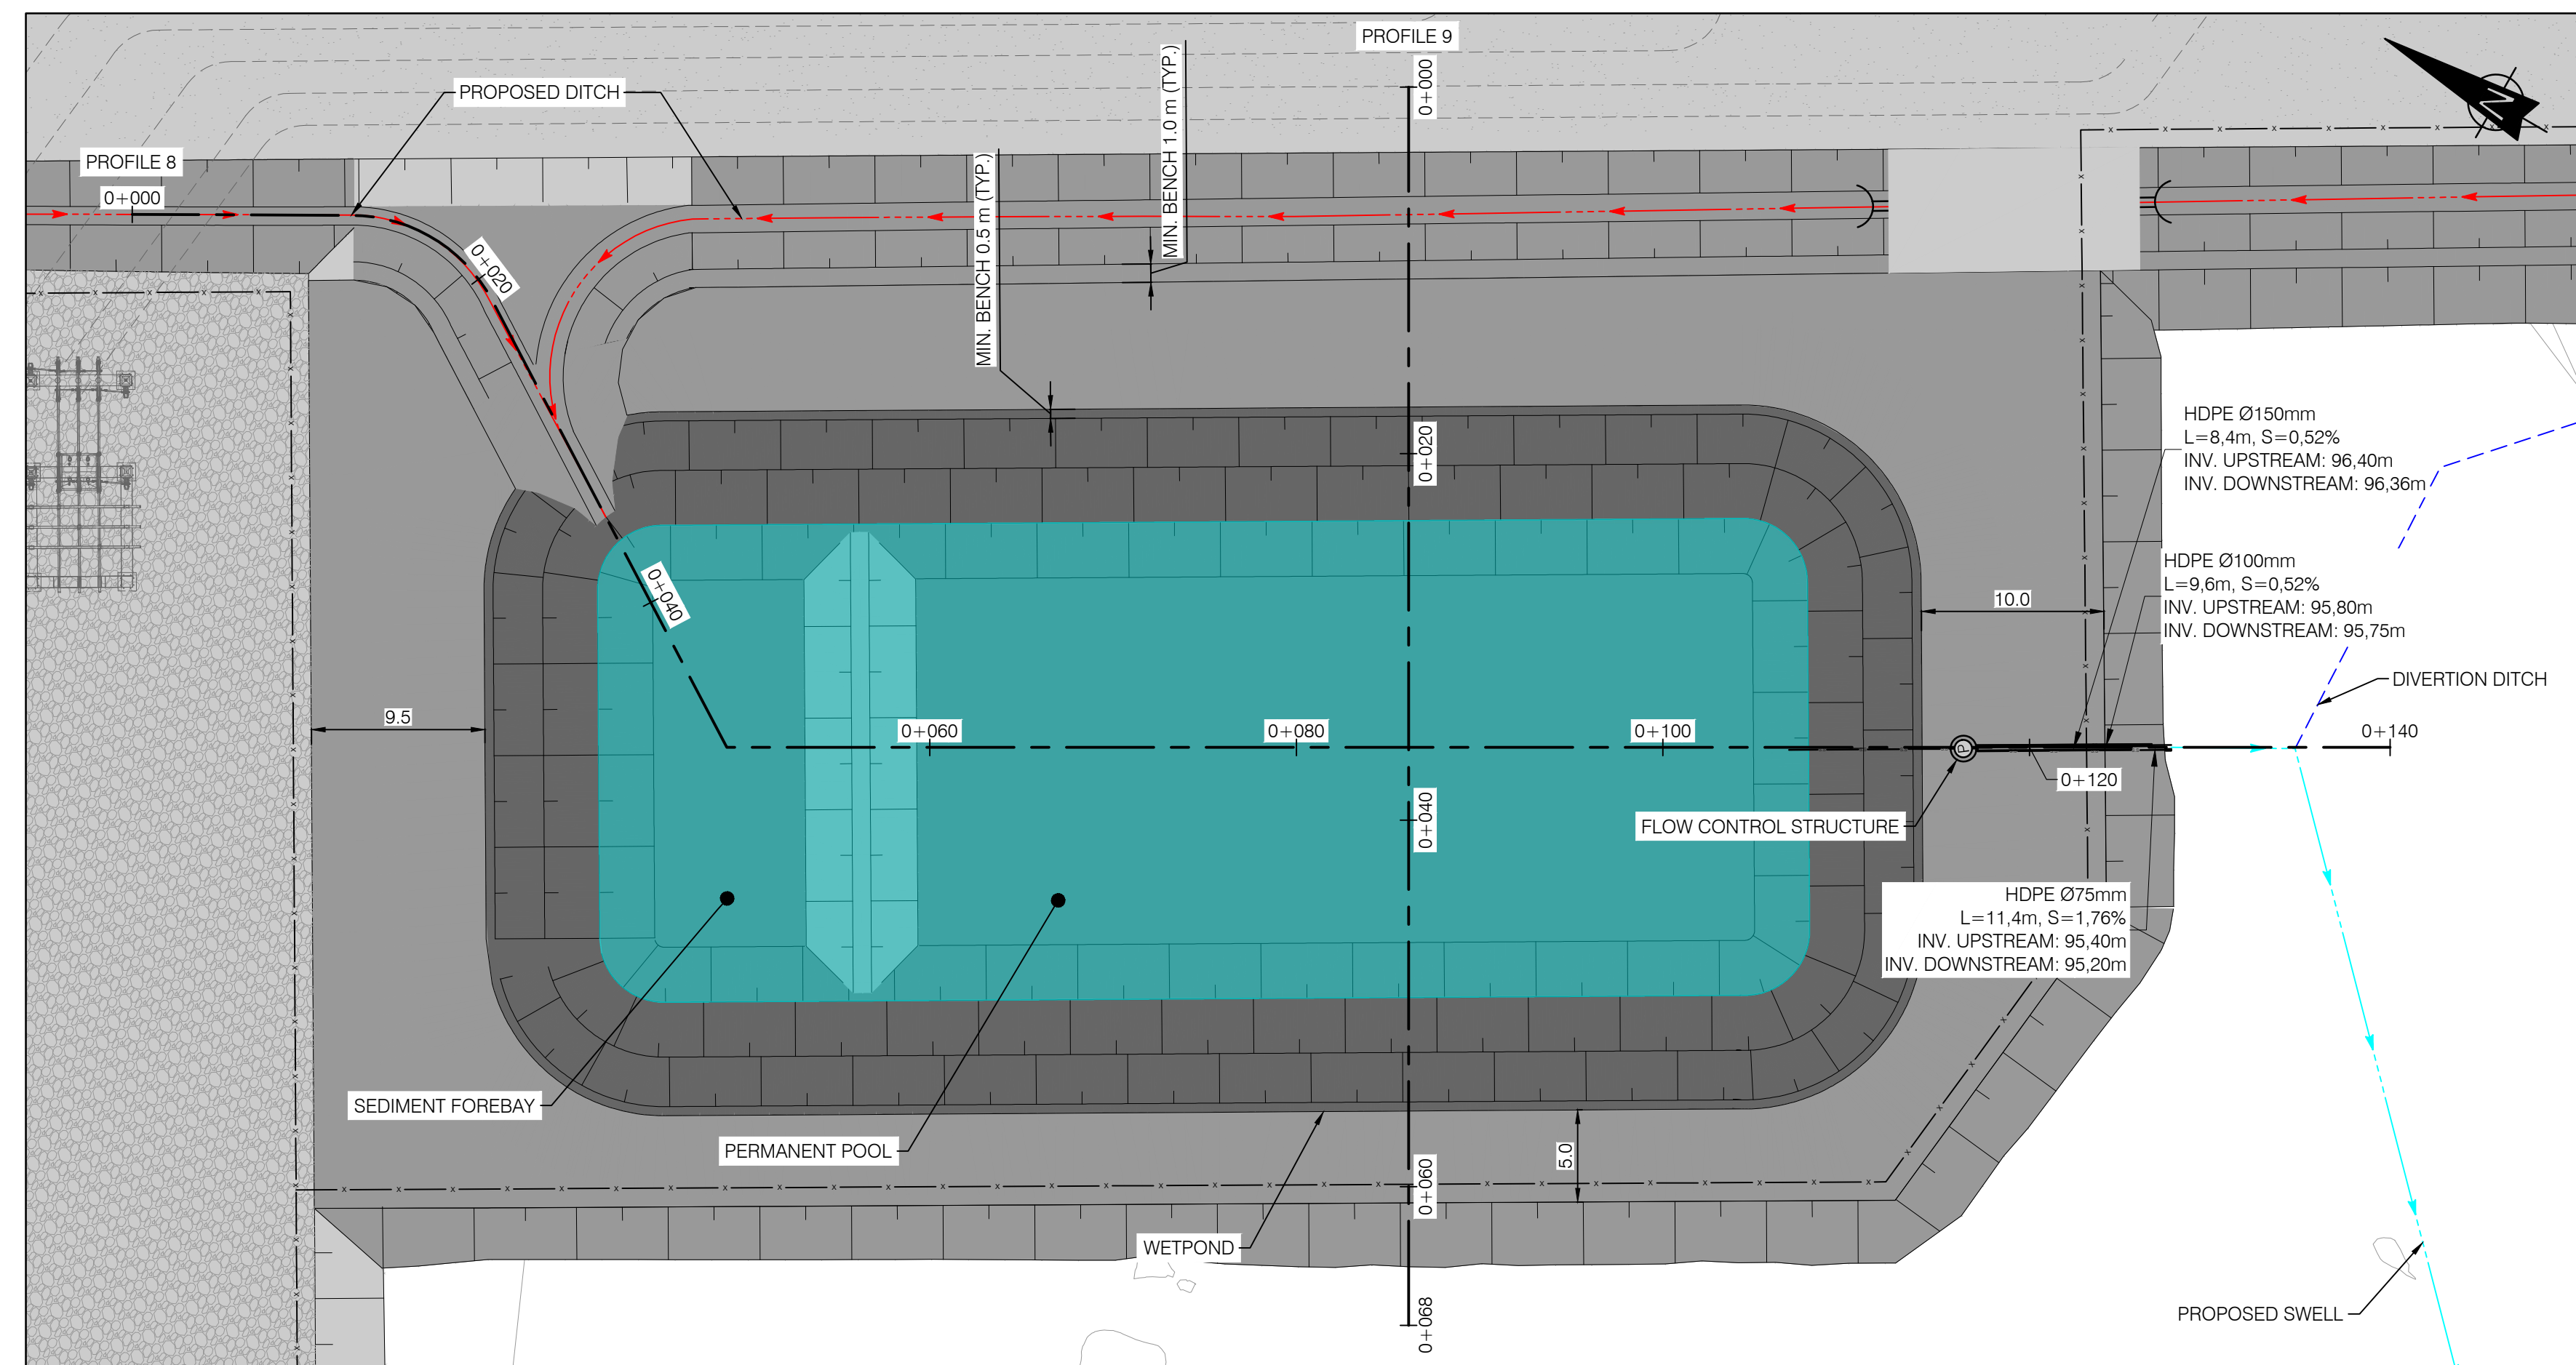
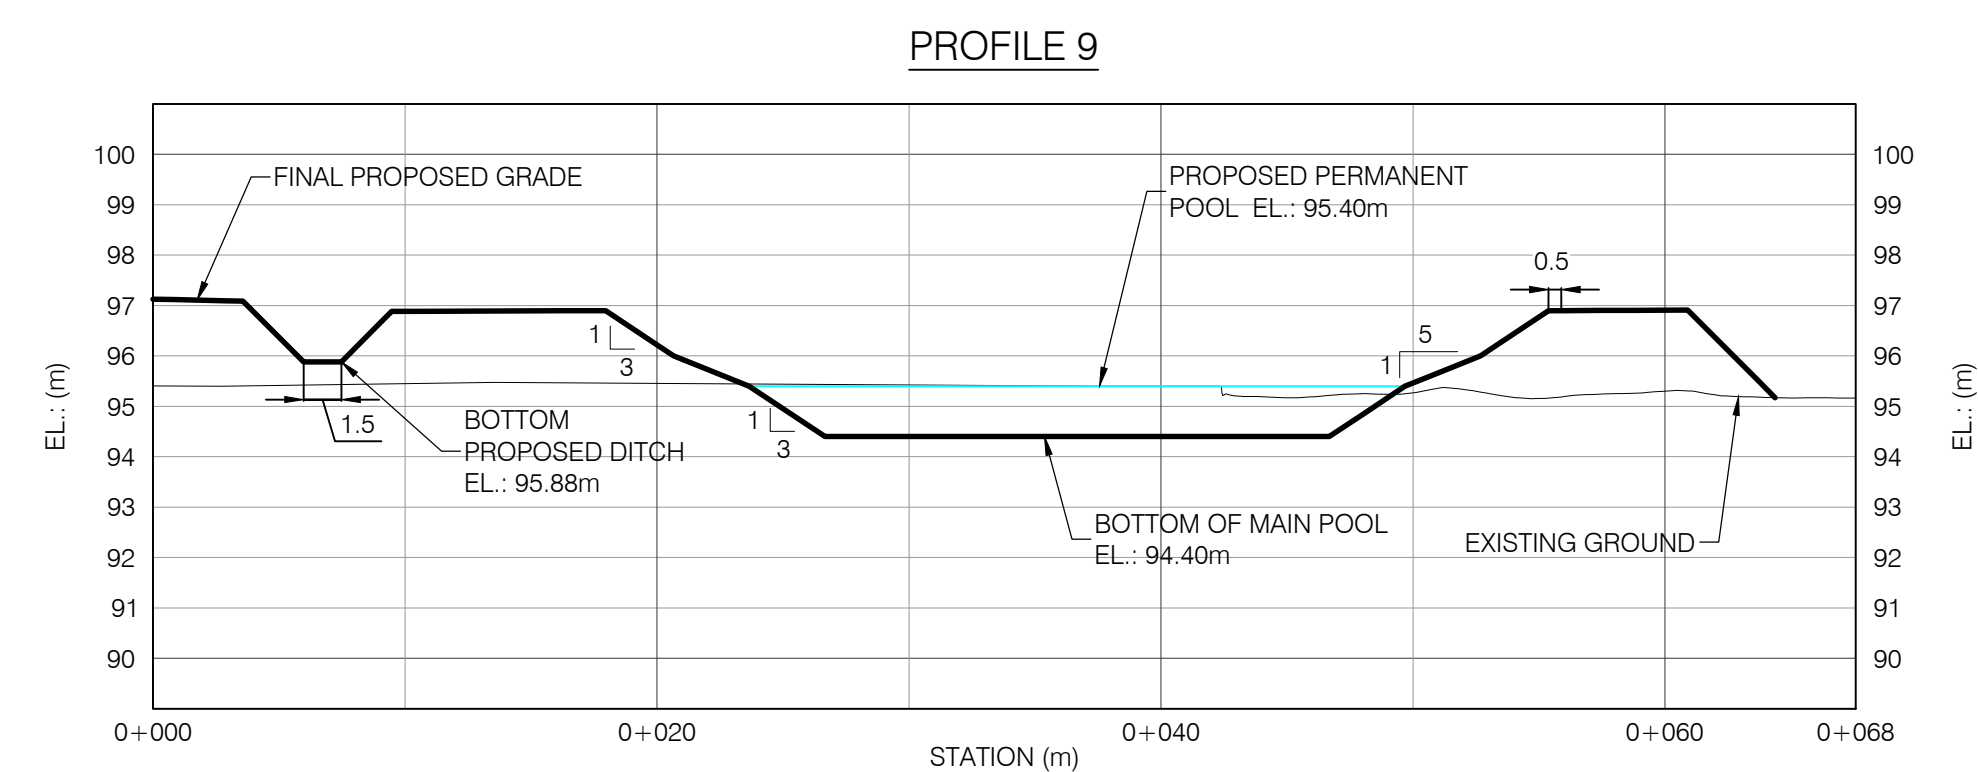
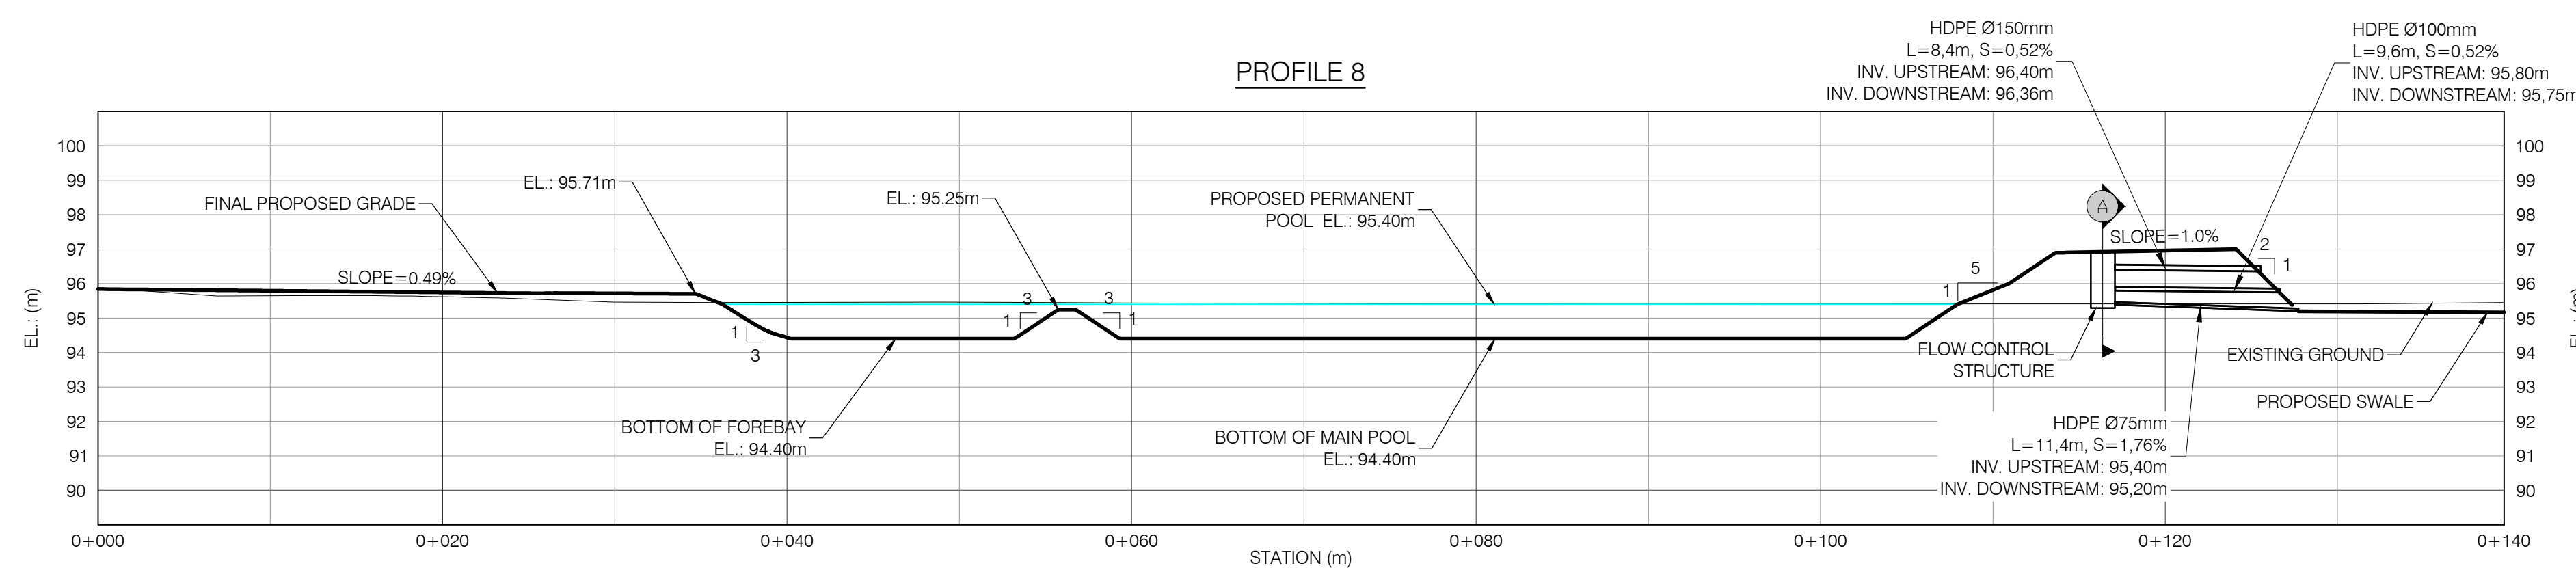


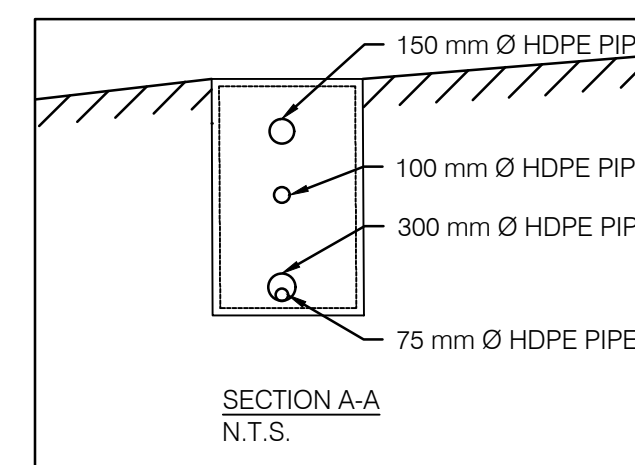

- NOTES:
1. COORDINATES SYSTEM MTM_NAD83_ZONE 9
 2. ALL UNITS ARE IN METERS UNLESS OTHERWISE INDICATED
 3. THIS SITE PLAN HAS BEEN BASED ON THE SURVEYORS TOPOGRAPHY SKETCH PREPARED BY TULLOCH GEOMATICS INC. DATED MARCH 12, 2025
 4. LOT ADDRESS: 4186 WILLIAM MCEWEN DR. OTTAWA

[illegible]

EXISTING GROUND	95.41	95.45	95.45	95.42	95.40	94.40	94.40	95.27	95.46	95.30	96.91
FINAL GRADE	97.12	96.88	96.22								

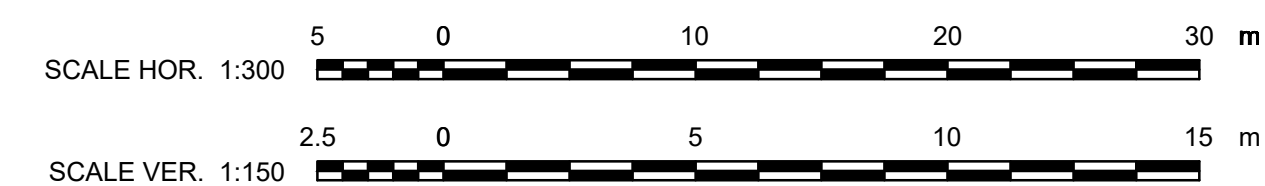

241437	TOPOGRAPHIC PLAN OF SURVEY					
SURFACE LIDAR	LIDAR DTM OTTAWA-GATINEAU 2019-20 PACKAGE M	AB	FOR PERMITTING	B. THOMAS	V. BRUNELLE P. Eng. P.E.O No. 100617887	2025-05-01
7154024300000-47-D20-0001-02	TRAIL BESS - 150 MW - 230 kV - 34.5 kV SUBSTATION	AA	FOR COMMENTS	B. THOMAS	V. BRUNELLE P. Eng. P.E.O No. 100617887	2025-05-01
DRAWING No.	DESCRIPTION	REV	DESCRIPTION	PREPARED BY	CHECKED BY	DATE
REFERENCE DRAWINGS		REVISIONS				

SEAL:	
-------	--



PROJECT:		TRAIL ROAD BESS	
TITLE:		CIVIL BESS SITE RETENTION POND VIEW PLAN AND SECTIONS	
DRAWN BY: B. THOMAS	DRAFTED BY: A. MENESES		
PREPARED BY: B. THOMAS	CHECKED BY: Y. BURLINELLE P. Eng. P.E./O No. 100617887		
SCALE: INDICATED	DATE: 2025-04-24		
DRAWING No.: 7154024-200000-41-D70-0001		SHEET: 01	SIZE: A1 REV: AB