


Last Save: 6/27/2025 10:04:05 AM
File Location: Z:\Projects\2169-01 1174 Carp Rd\Drawings\PRESENTATION\2169-01 1174 Carp Rd\Presentation\20.dwg

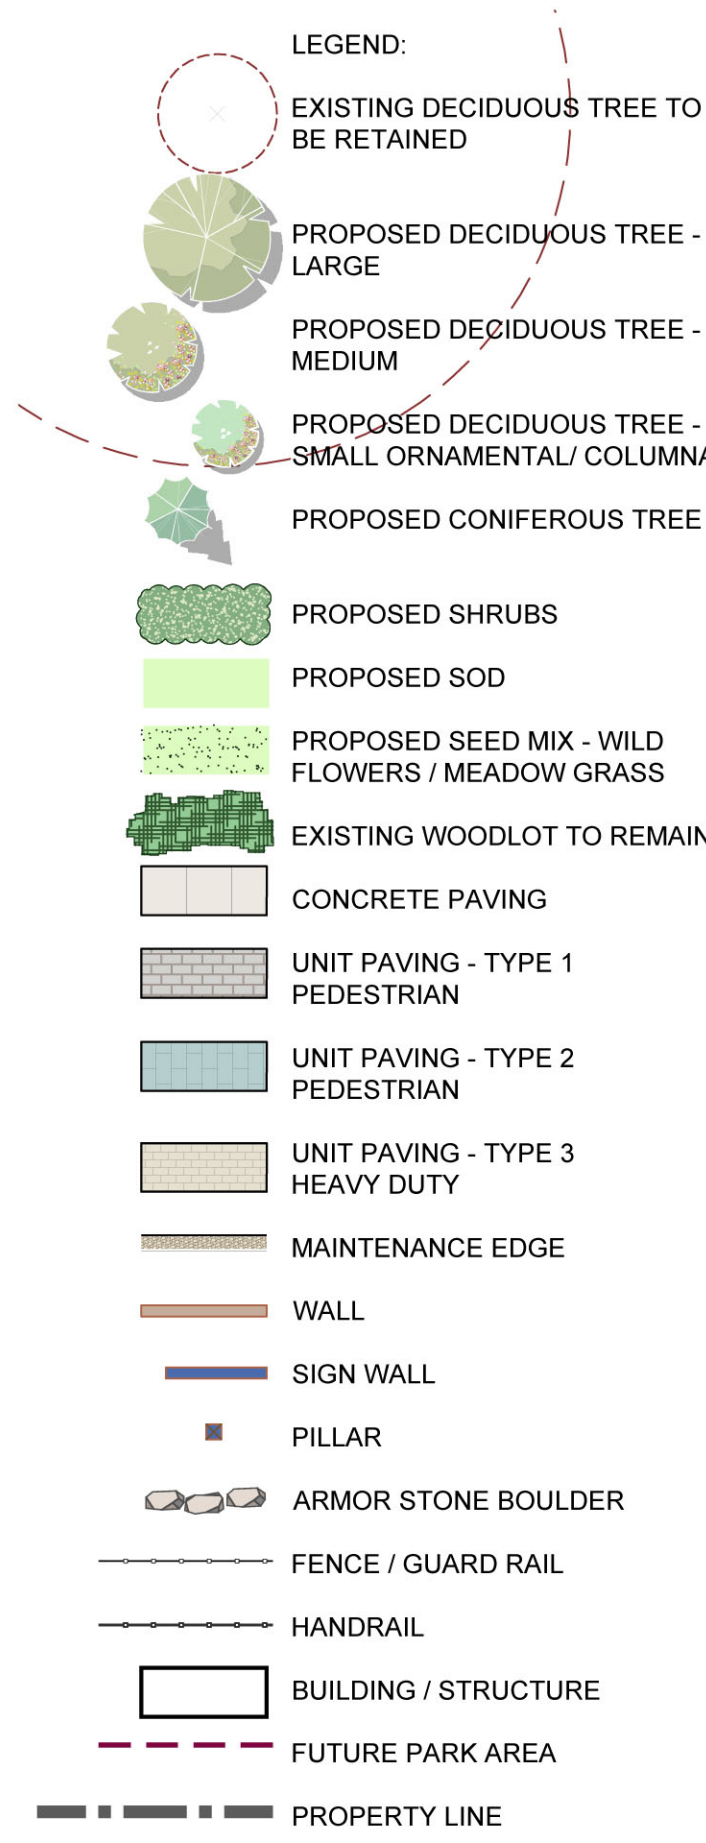

Key Plan		
North:		
Stamp:		
Revision		
No.	Revision	Date
9	ISSUED FOR REVIEW	26 JUN 2025
8	ISSUED FOR REZONING	15 NOV 2024
7	ISSUED FOR REVIEW	11 NOV 2024
6	ISSUED FOR REVIEW	29 MAY 2024
5	ISSUED FOR REVIEW	14 MAY 2024
4	ISSUED FOR REVIEW	6 MAR 2024
3	ISSUED FOR REVIEW	26 FEB 2024
2	ISSUED FOR REVIEW	09 JAN 2024
1	ISSUED FOR REVIEW	03 JAN 2024

CSW

Landscape Architecture

Urban Design

Site Planning

Recreation and Park Planning

Project Management

319 McRae Avenue, Suite 502, Ottawa, Ontario, K1Z 0B9

Tel: (613) 729-4536

1. All measurements in millimeters unless specified otherwise. Do not scale drawing. All drawings to be read in conjunction with written specifications.

2. Copyright reserved. This drawing is the exclusive property of CSW Landscape Architects Ltd. and shall not be used without the consent thereof.

3. This Drawing may not be used for construction until signed by the landscape architect. It is the responsibility of the contractor to:

- check and verify all dimensions on site;
- report all errors and/or omissions to the landscape architect;
- comply with all pertinent codes and by-laws;
- check and verify locations of all underground services with all local utilities prior to any digging.

Project:	
GROUP MAURICE CARP ROAD	
1174 CARP ROAD OTTAWA, ONTARIO	
Drawing:	
LANDSCAPE PLAN CONCEPT DESIGN	
Scale:	Date:
1:300	DEC 2023
Design By:	Drawn By:
SE	SE
Project Number:	Sheet Number:
2169-01	L 1.0

LANDSCAPE PLAN