


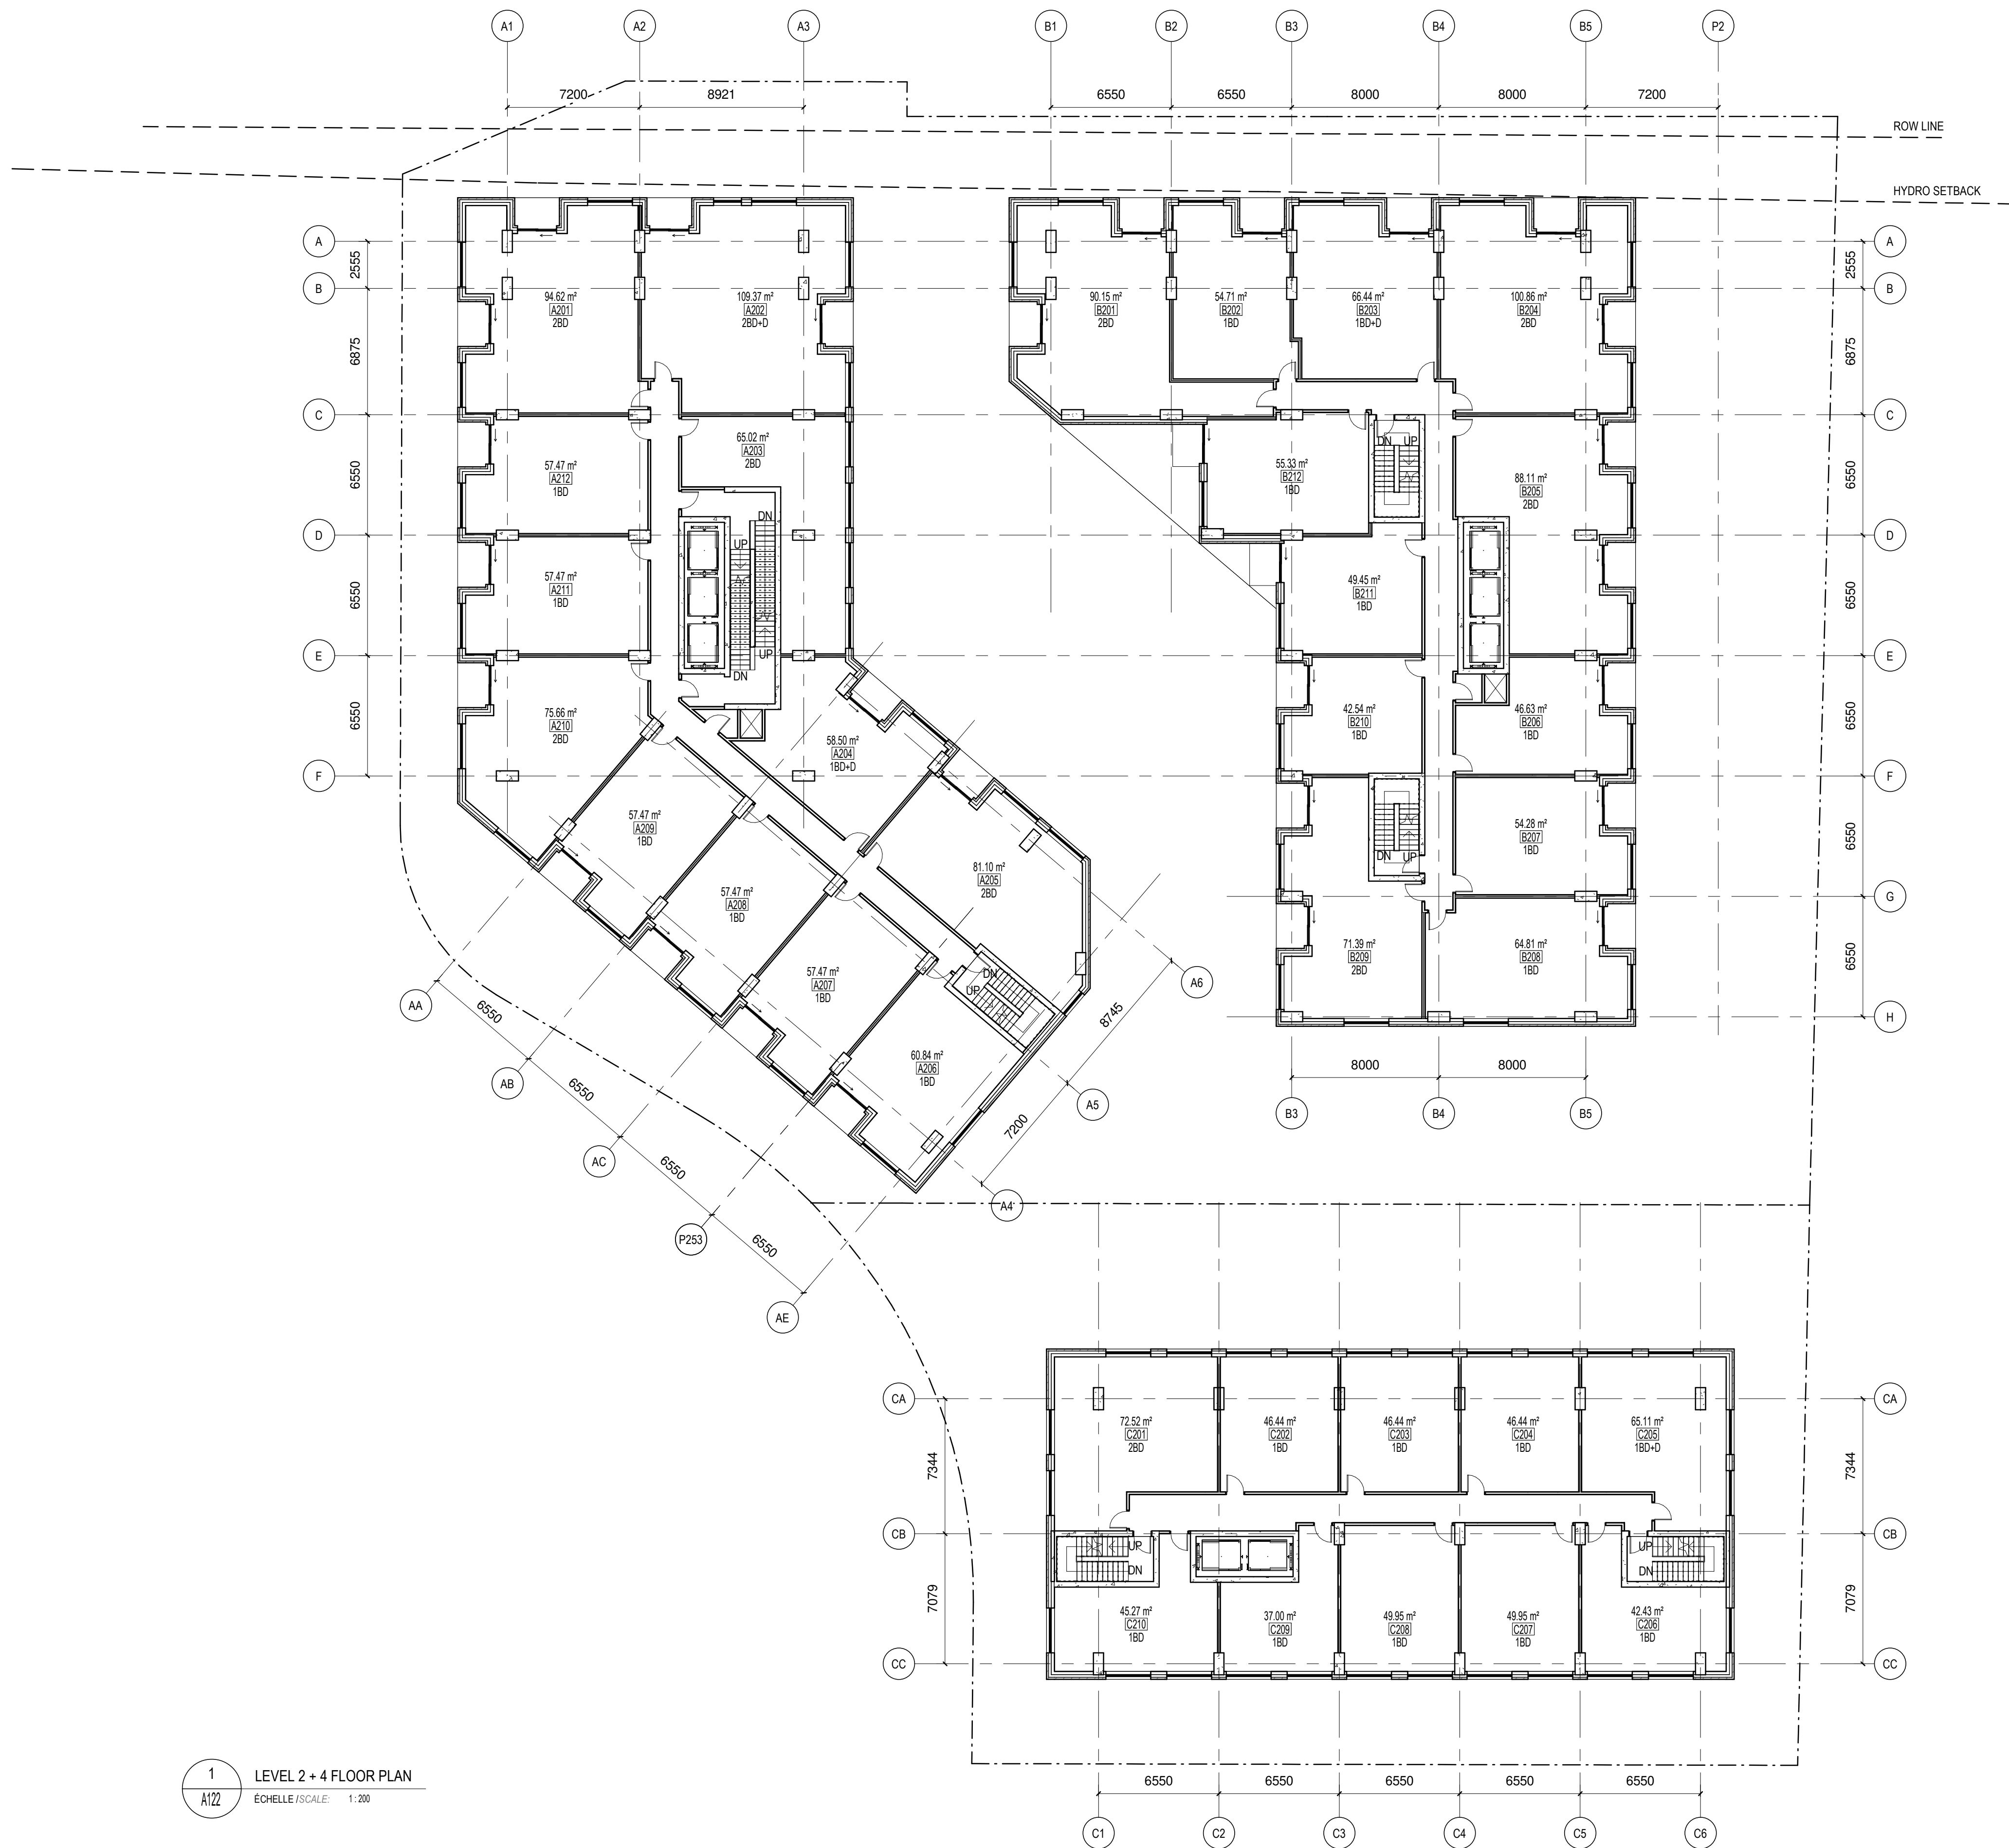

1
A122
LEVEL 2 + 4 FLOOR PLAN
ÉCHELLE / SCALE: 1:200

No.	Date	Émis pour / Object
Ingenieur / Engineer (Mécanique & Electrical / Mechanical & Electrical)		
Ingenieur / Engineer (Structure / Structure)		
Client / Client		
Architecte / Architect fig. 1 3550, Saint-Armande O. Montréal QC H4C 1A9 T. 514 861-5122 fig. 2 190 Somerset St W #206 Ottawa ON N6P 3J4 T. 613 695-6122 www.figuri.ca		
Droit d'auteur / Copyright Ce dessin est sujet au droit d'auteur. Il ne peut être reproduit pour quelques intentions ou usages que ce soit. Il ne peut être utilisé uniquement avec l'apposition de la signature et de l'estampe originale. This drawing is subject to copyright. It is not to be reproduced for any purpose or by any means, and may only be used if it bears an original stamp and signature.		
Note: L'entrepreneur doit vérifier toutes les dimensions et informations sur le site et aviser immédiatement l'architecte de toutes erreurs ou omissions. Contractor shall verify all information and dimensions on site and immediately report any errors or omissions to the architect.		
Projet / Project HAZELDEAN REZONE 5872, 5880, 5884 HAZELDEAN ROAD & 7 SAVAGE DRIVE LEVEL 2 + 4 FLOOR PLAN		
Dessiné par / Drawn by Author 2428 Vérifié par / Verified by Checker Échelle / Scale As indicated Date de création du dessin / Drawing creation date 06/05/18		
No. projet / Project number 2428 No. dessin / Drawing number Révision / Revision As indicated A122		