


1015 TWEDDLE ROAD DEVELOPMENT

1015 TWEDDLE ROAD

OTTAWA, ONTARIO.

LIST OF DRAWINGS		
DWG NO.	DWG TITLE	REV NO.
	COVER SHEET	
C001	NOTES AND LEGEND SHEET	4
C002	EXISTING CONDITIONS PLAN	4
C100	SITE SERVICING PLAN	4
C101	JEANNE D'ARC BOULEVARD, PLAN AND PROFILE, STA.1+000 TO STA.1+360	4
C102	TWEDDLE AVENUE, PLAN AND PROFILE, STA.2+000 TO STA.2+280	4
C103	SERVICING TABLES	4
C200	SITE GRADING PLAN	4
C300	EROSION AND SEDIMENT CONTROL PLAN	4
C401	POST DEVELOPMENT STORM DRAINAGE PLAN	4
C500	SANITARY DRAINAGE PLAN	4

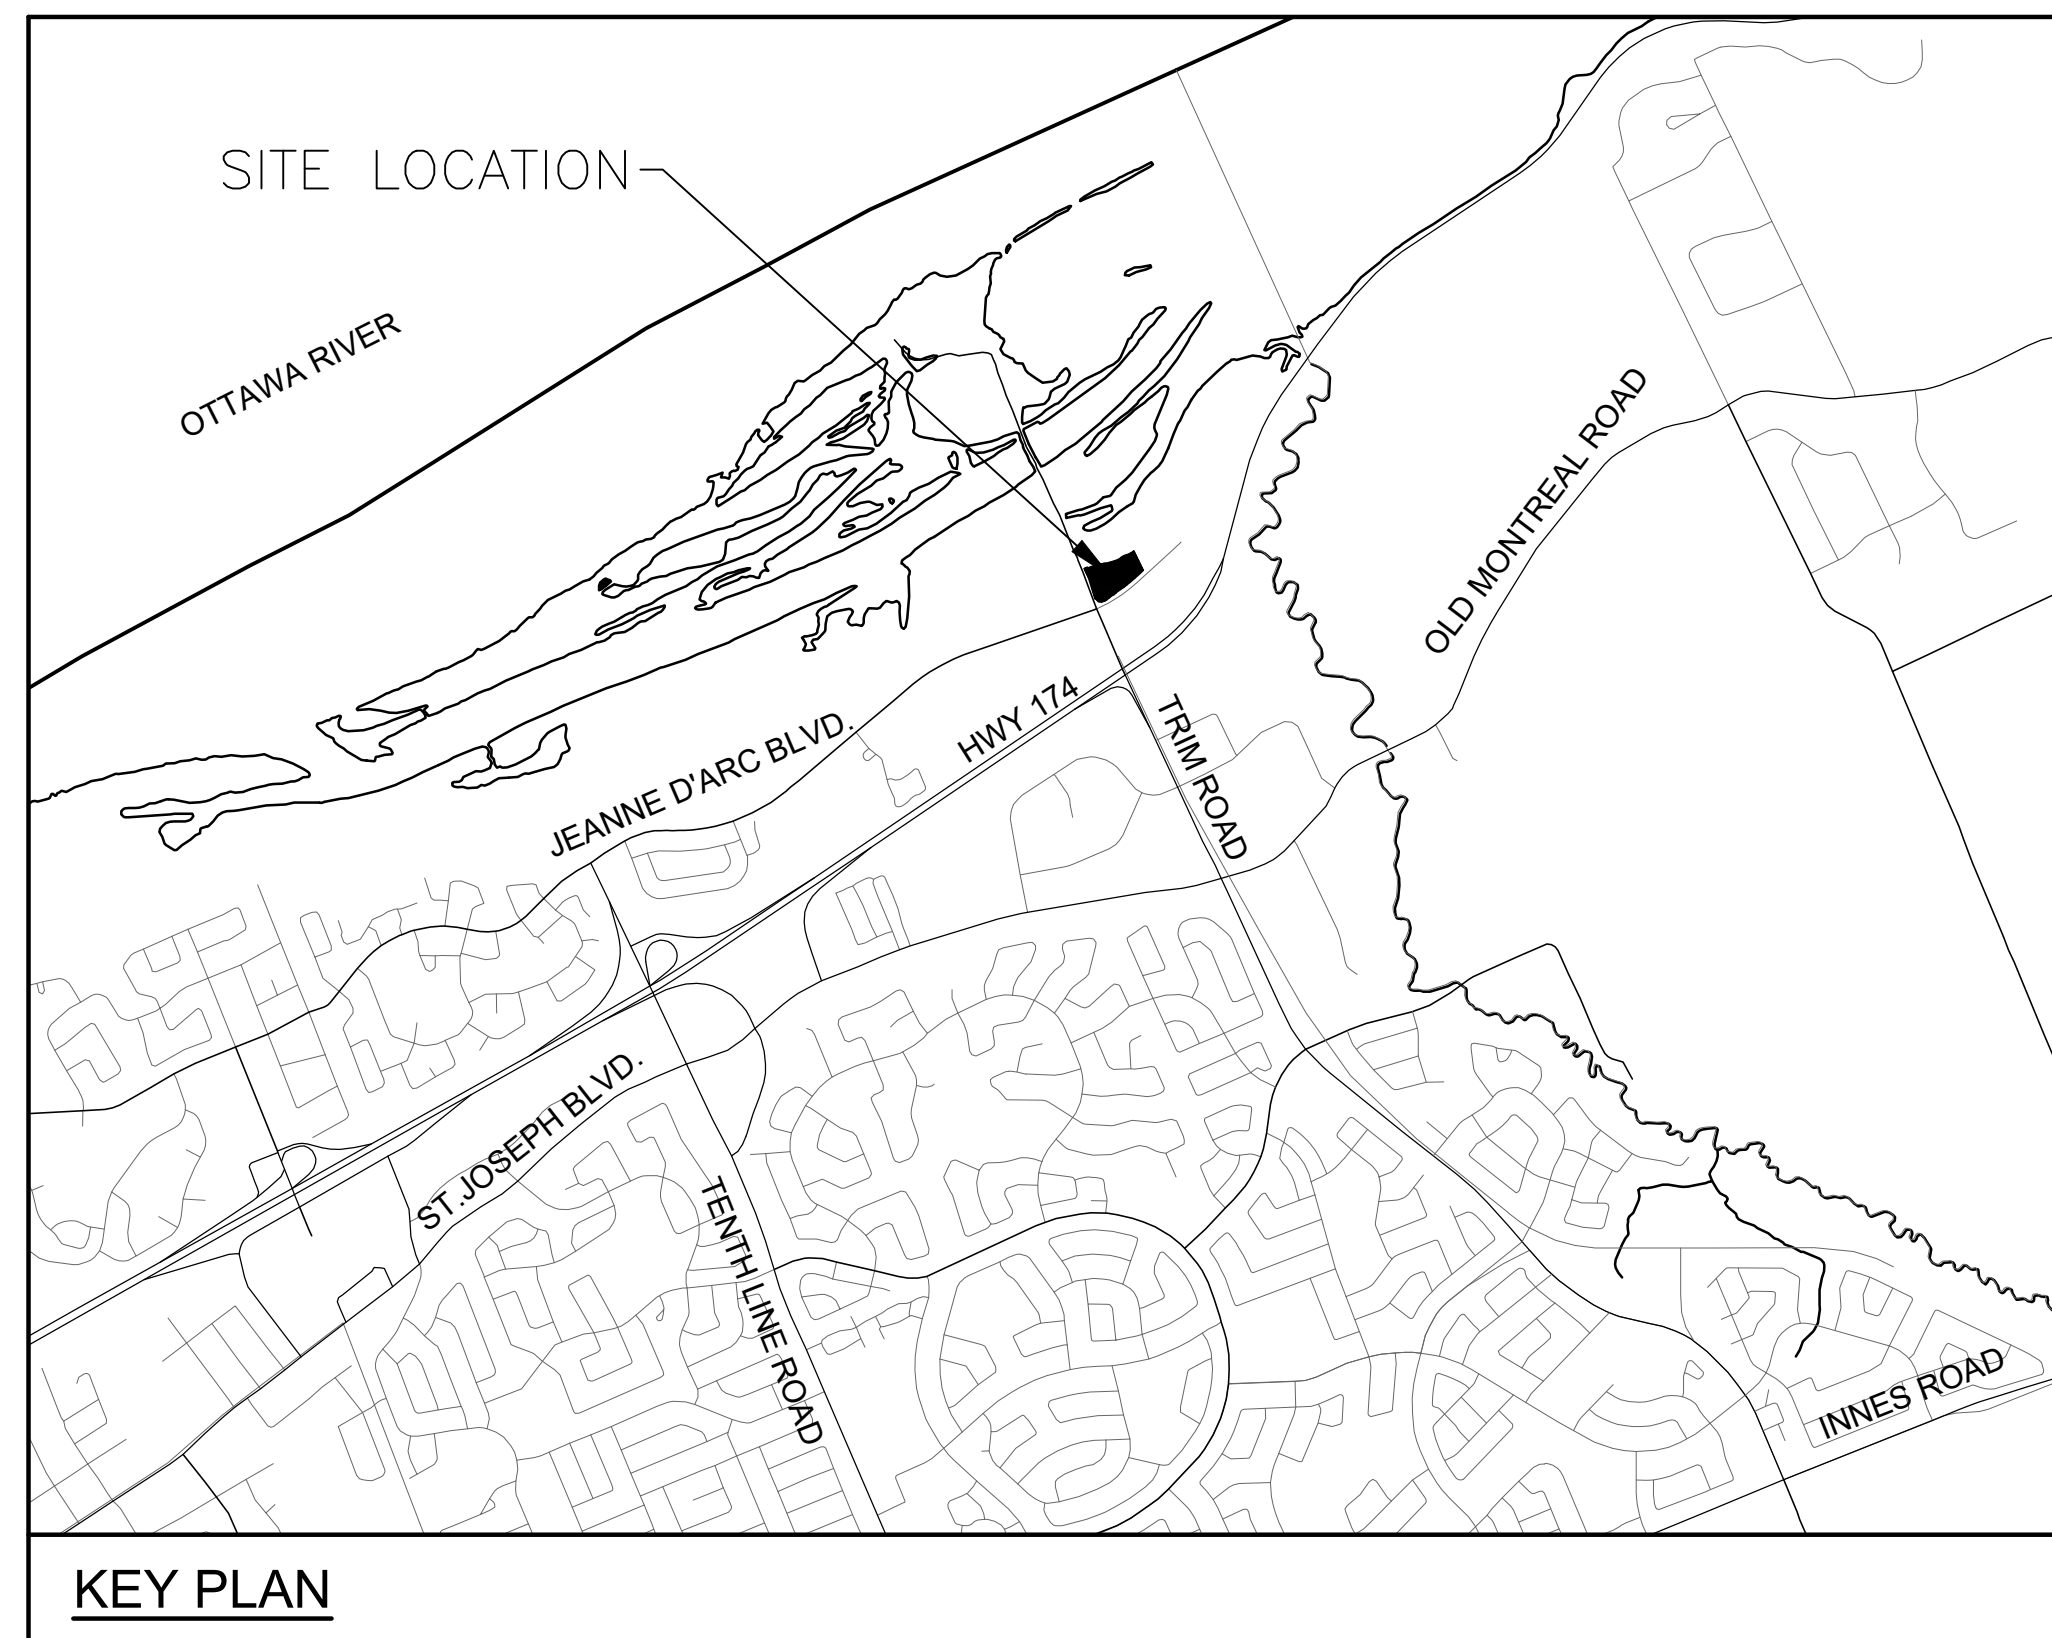

exp Services Inc.
 T: +1 613 688-1899 | F: +1 613 225-7330
 2650 Queensview Drive, Unit 100
 Ottawa, ON K2B 8H6
 Canada



• BUILDINGS • EARTH & ENVIRONMENT • ENERGY •
 • INDUSTRIAL • INFRASTRUCTURE • SUSTAINABILITY •

PROJECT No.OTT-00259629-AO
MARCH 2026

TRIM 1 GP INC.
 115 CHAMPAGNE SOUTH
 OTTAWA, ONTARIO. K1S 5V5
 613.664.4195

REVISED PER CITY COMMENTS - MARCH 16, 2026