
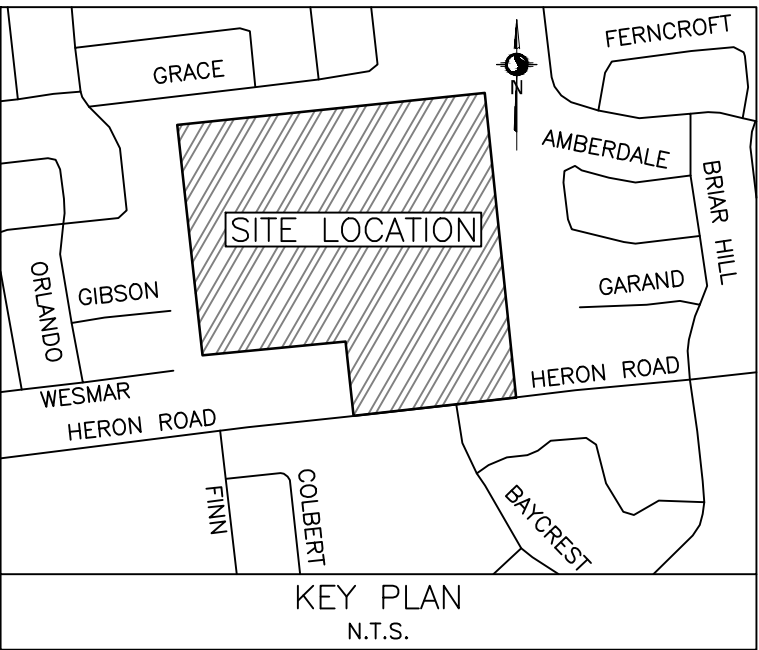
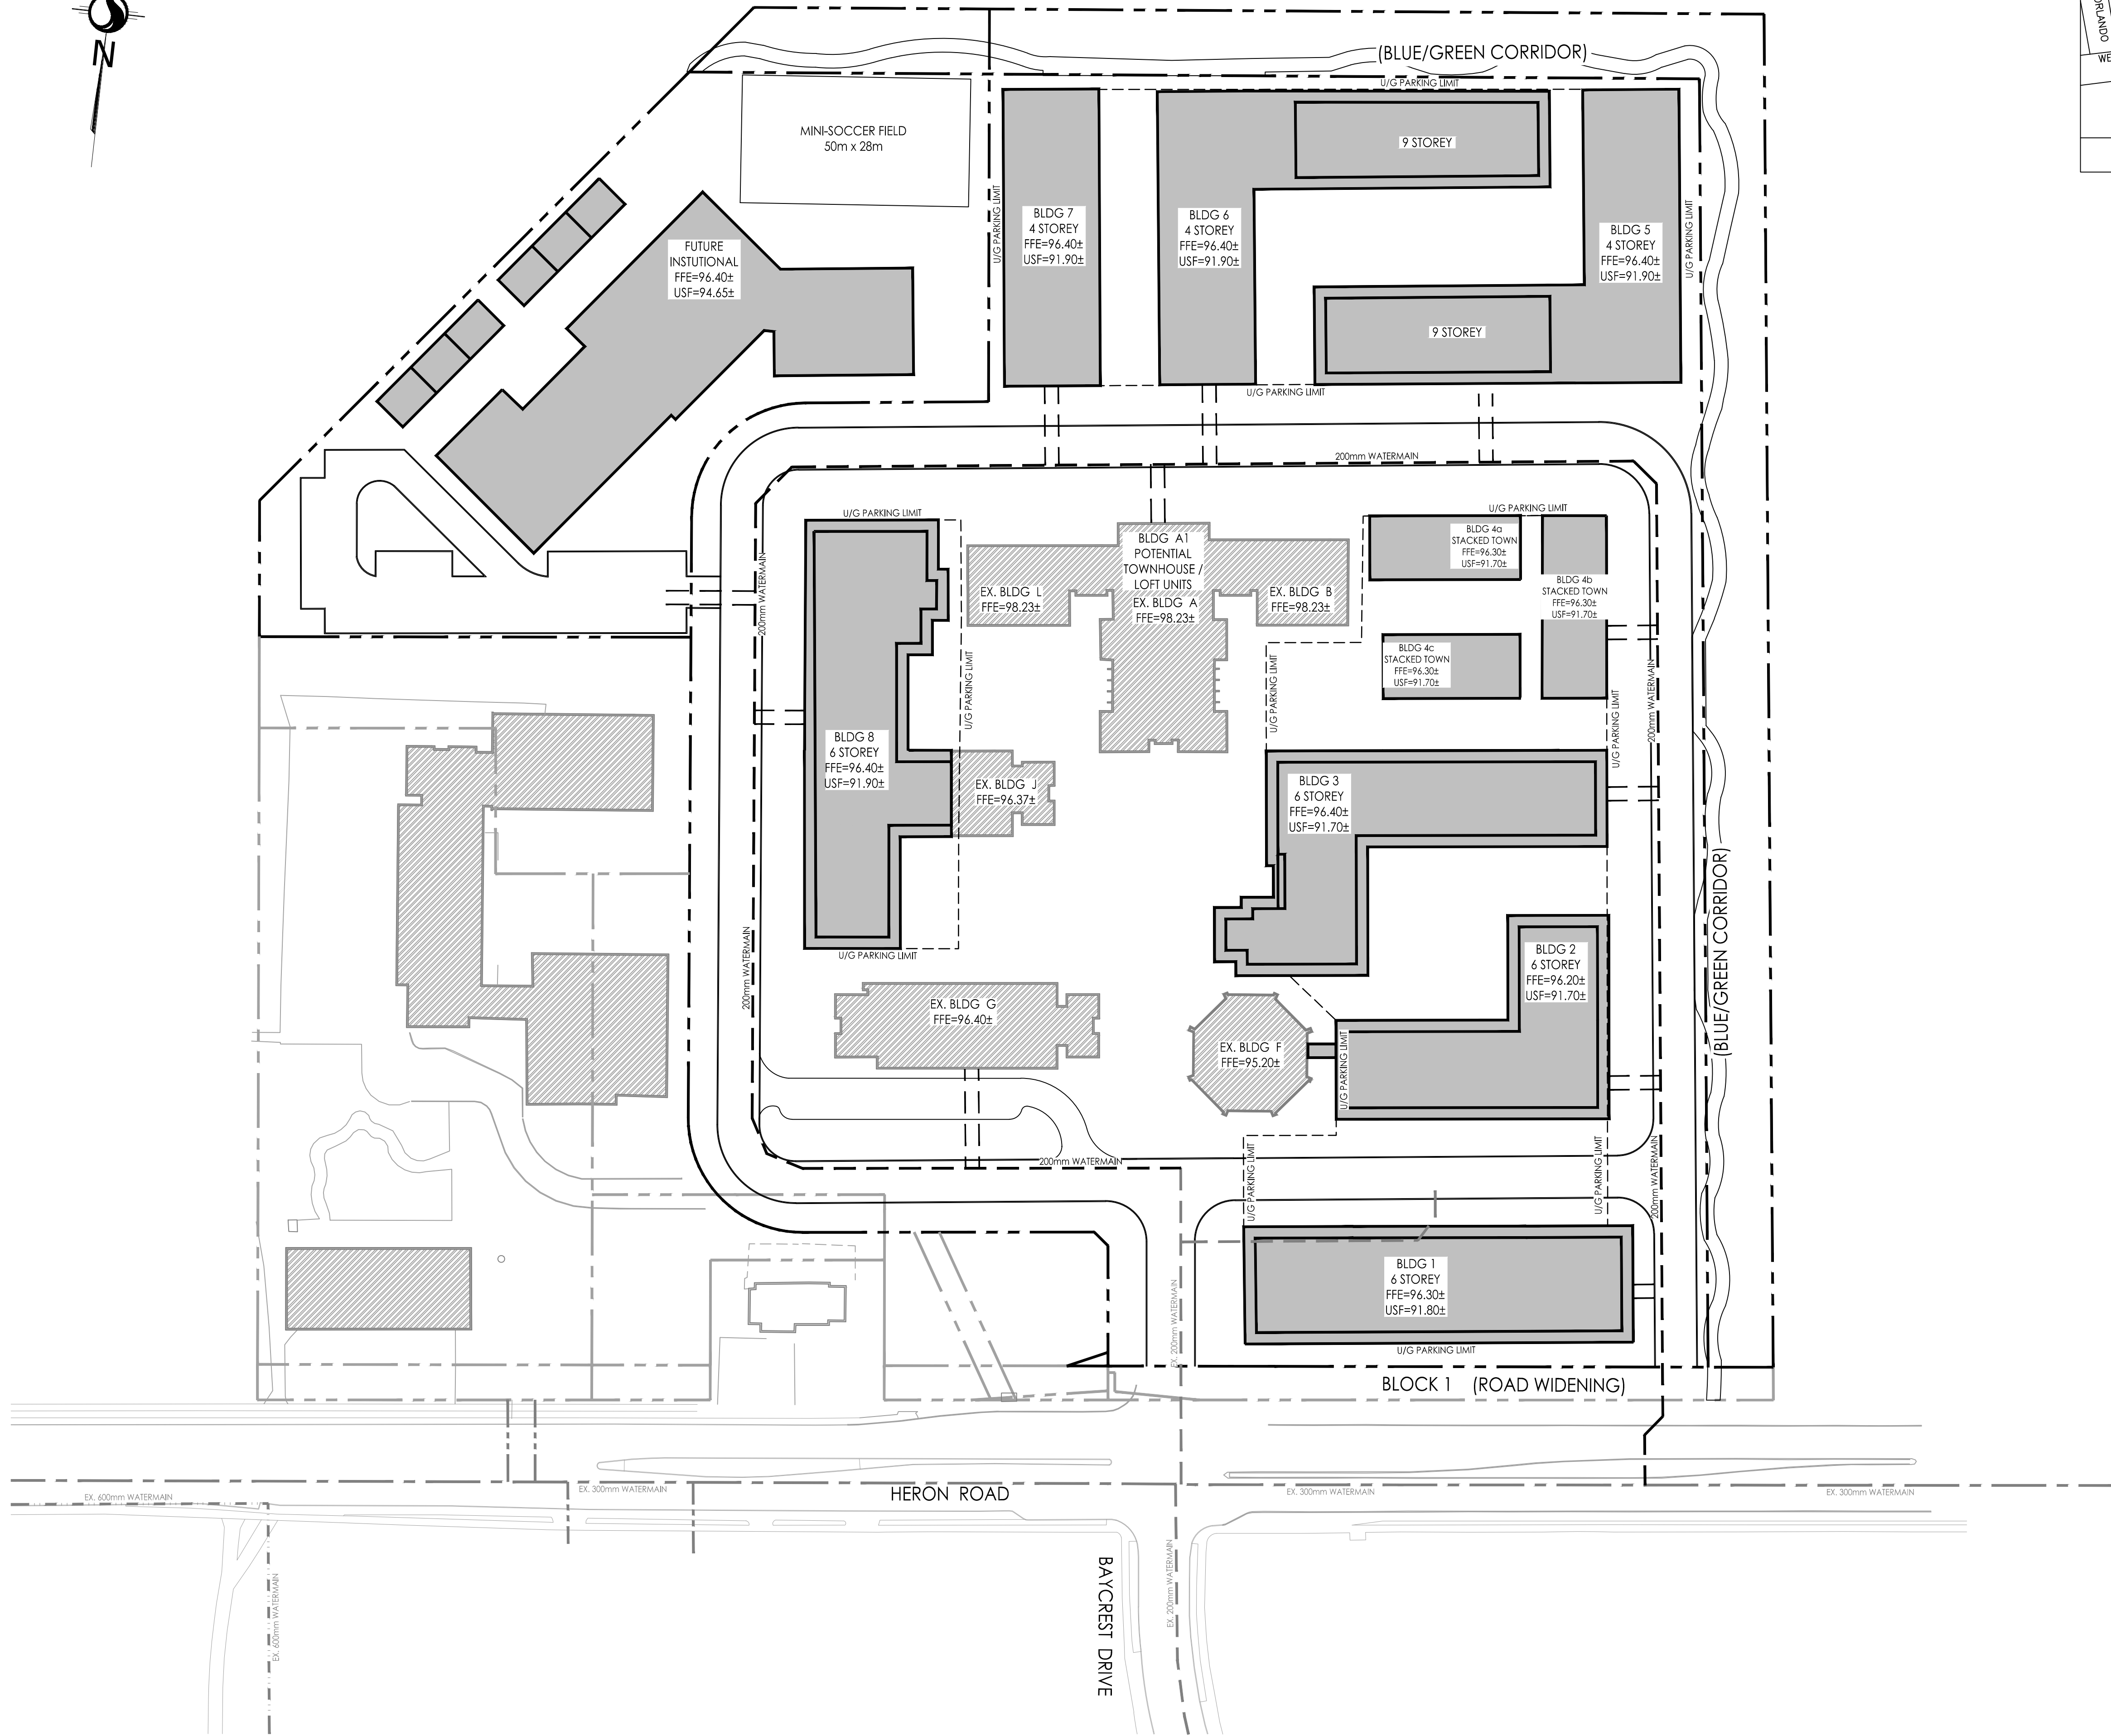


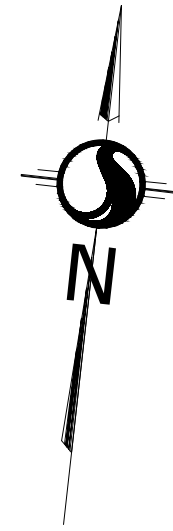

Stantec Consulting Ltd.
400 - 1331 Clyde Avenue
Ottawa ON
Tel. 613.722.4420
www.stantec.com

Copyright Reserved
The Contractor shall verify and be responsible for all dimensions. DO NOT scale the drawing - any errors or omissions shall be reported to Stantec without delay.
The Copyrights to all designs and drawings are the property of Stantec. Reproduction or use for any purpose other than that authorized by Stantec is forbidden.

Legend	
	PROPERTY LINE
	600mm WATERMAIN
	400mm WATERMAIN
	300mm WATERMAIN
	200mm WATERMAIN
	150mm WATERMAIN
	EX. 600mm WATERMAIN
	EX. 400mm WATERMAIN
	EX. 300mm WATERMAIN
	EX. 200mm WATERMAIN
	EX. 150mm WATERMAIN

Notes

Revision	By	Appd.	YY.MM.DD
3	REVIS PER SITE PLAN FOR REVIEW	MJS	DT 26.07.27
2	REVISD AS PER DRAFT PLAN	MJS	DT 24.07.16
1	REVISD AS PER CITY COMMENTS	MJS	DT 23.10.20
0	ISSUED TO CITY FOR REVIEW	MJS	DT 22.10.04

File Name:	160410368 DB-DRAFT	MJS	KS	MJS	22.06.10
		Dwn.	Chkd.	Dsgn.	YY.MM.DD

Permit-Seal

Client/Project
CANADA LANDS COMPANY

1495 HERON ROAD

OTTAWA, ON, CANADA

Title
CONCEPTUAL WATERMAIN SYSTEM

Project No.	Scale	0 7.5 22.5 37.5m
160410368	1:750	
Drawing No.	Sheet	Revision

WTR-1 4 of 7 3