


LANDSCAPE CONCEPT PLAN




DISCLAIMER: Final tree locations are subject to approved utility plans, geotechnical conditions, and in accordance to with current and approved City of Ottawa ROW Cross Sections and tree planting setbacks/ soil volume requirements as per the City of Ottawa Tree Planting in Sensitive Marine Clay Soils (2017) Guidelines.

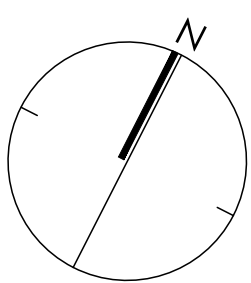

NOTES:
THE LANDSCAPE PLAN WAS PREPARED IN CONJUNCTION WITH THE GEOTECHNICAL REPORT PREPARED BY PATERSON GROUP:
• PG5636-3, DATED NOV. 25, 2025



DISCLAIMER: Final tree locations are subject to approved utility plans, geotechnical conditions, and in accordance to with current and approved City of Ottawa ROW Cross Sections and tree planting setbacks/ soil volume requirements as per the City of Ottawa Tree Planting in Sensitive Marine Clay Soils (2017) Guidelines.

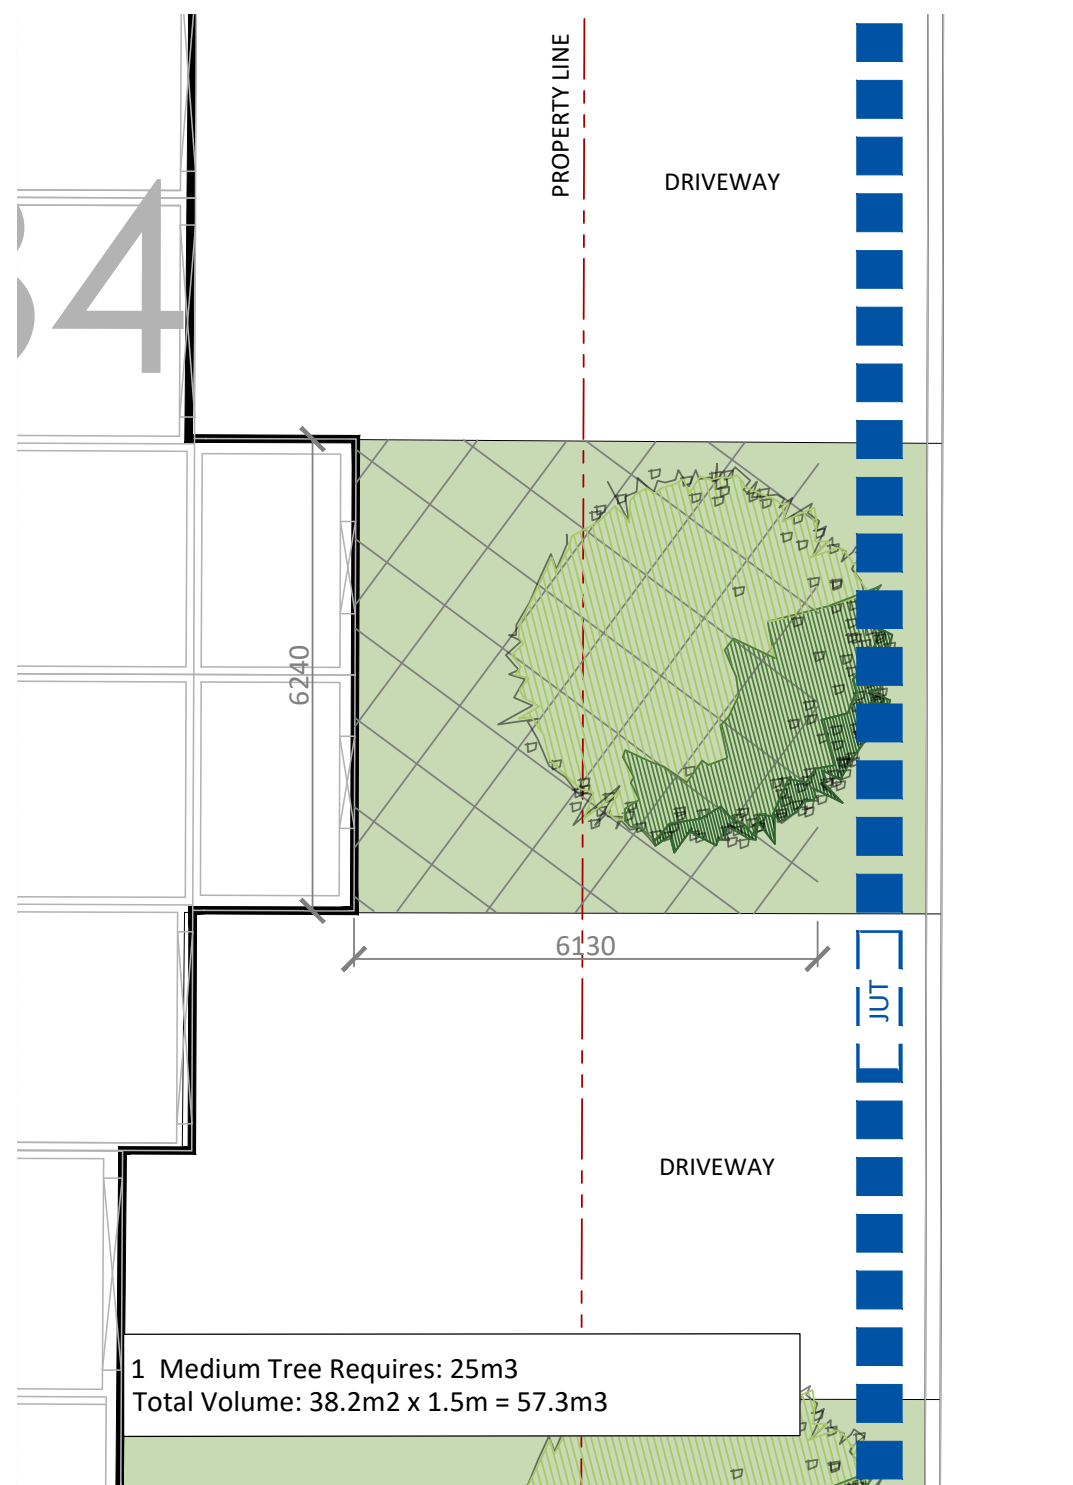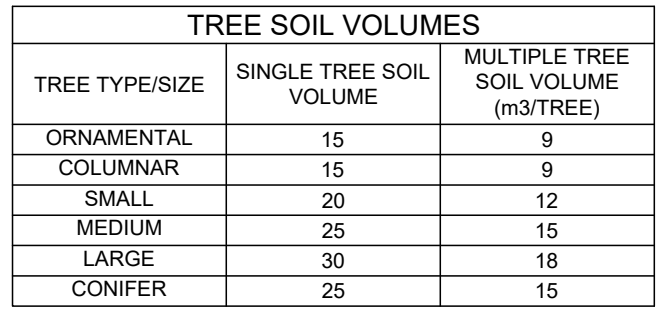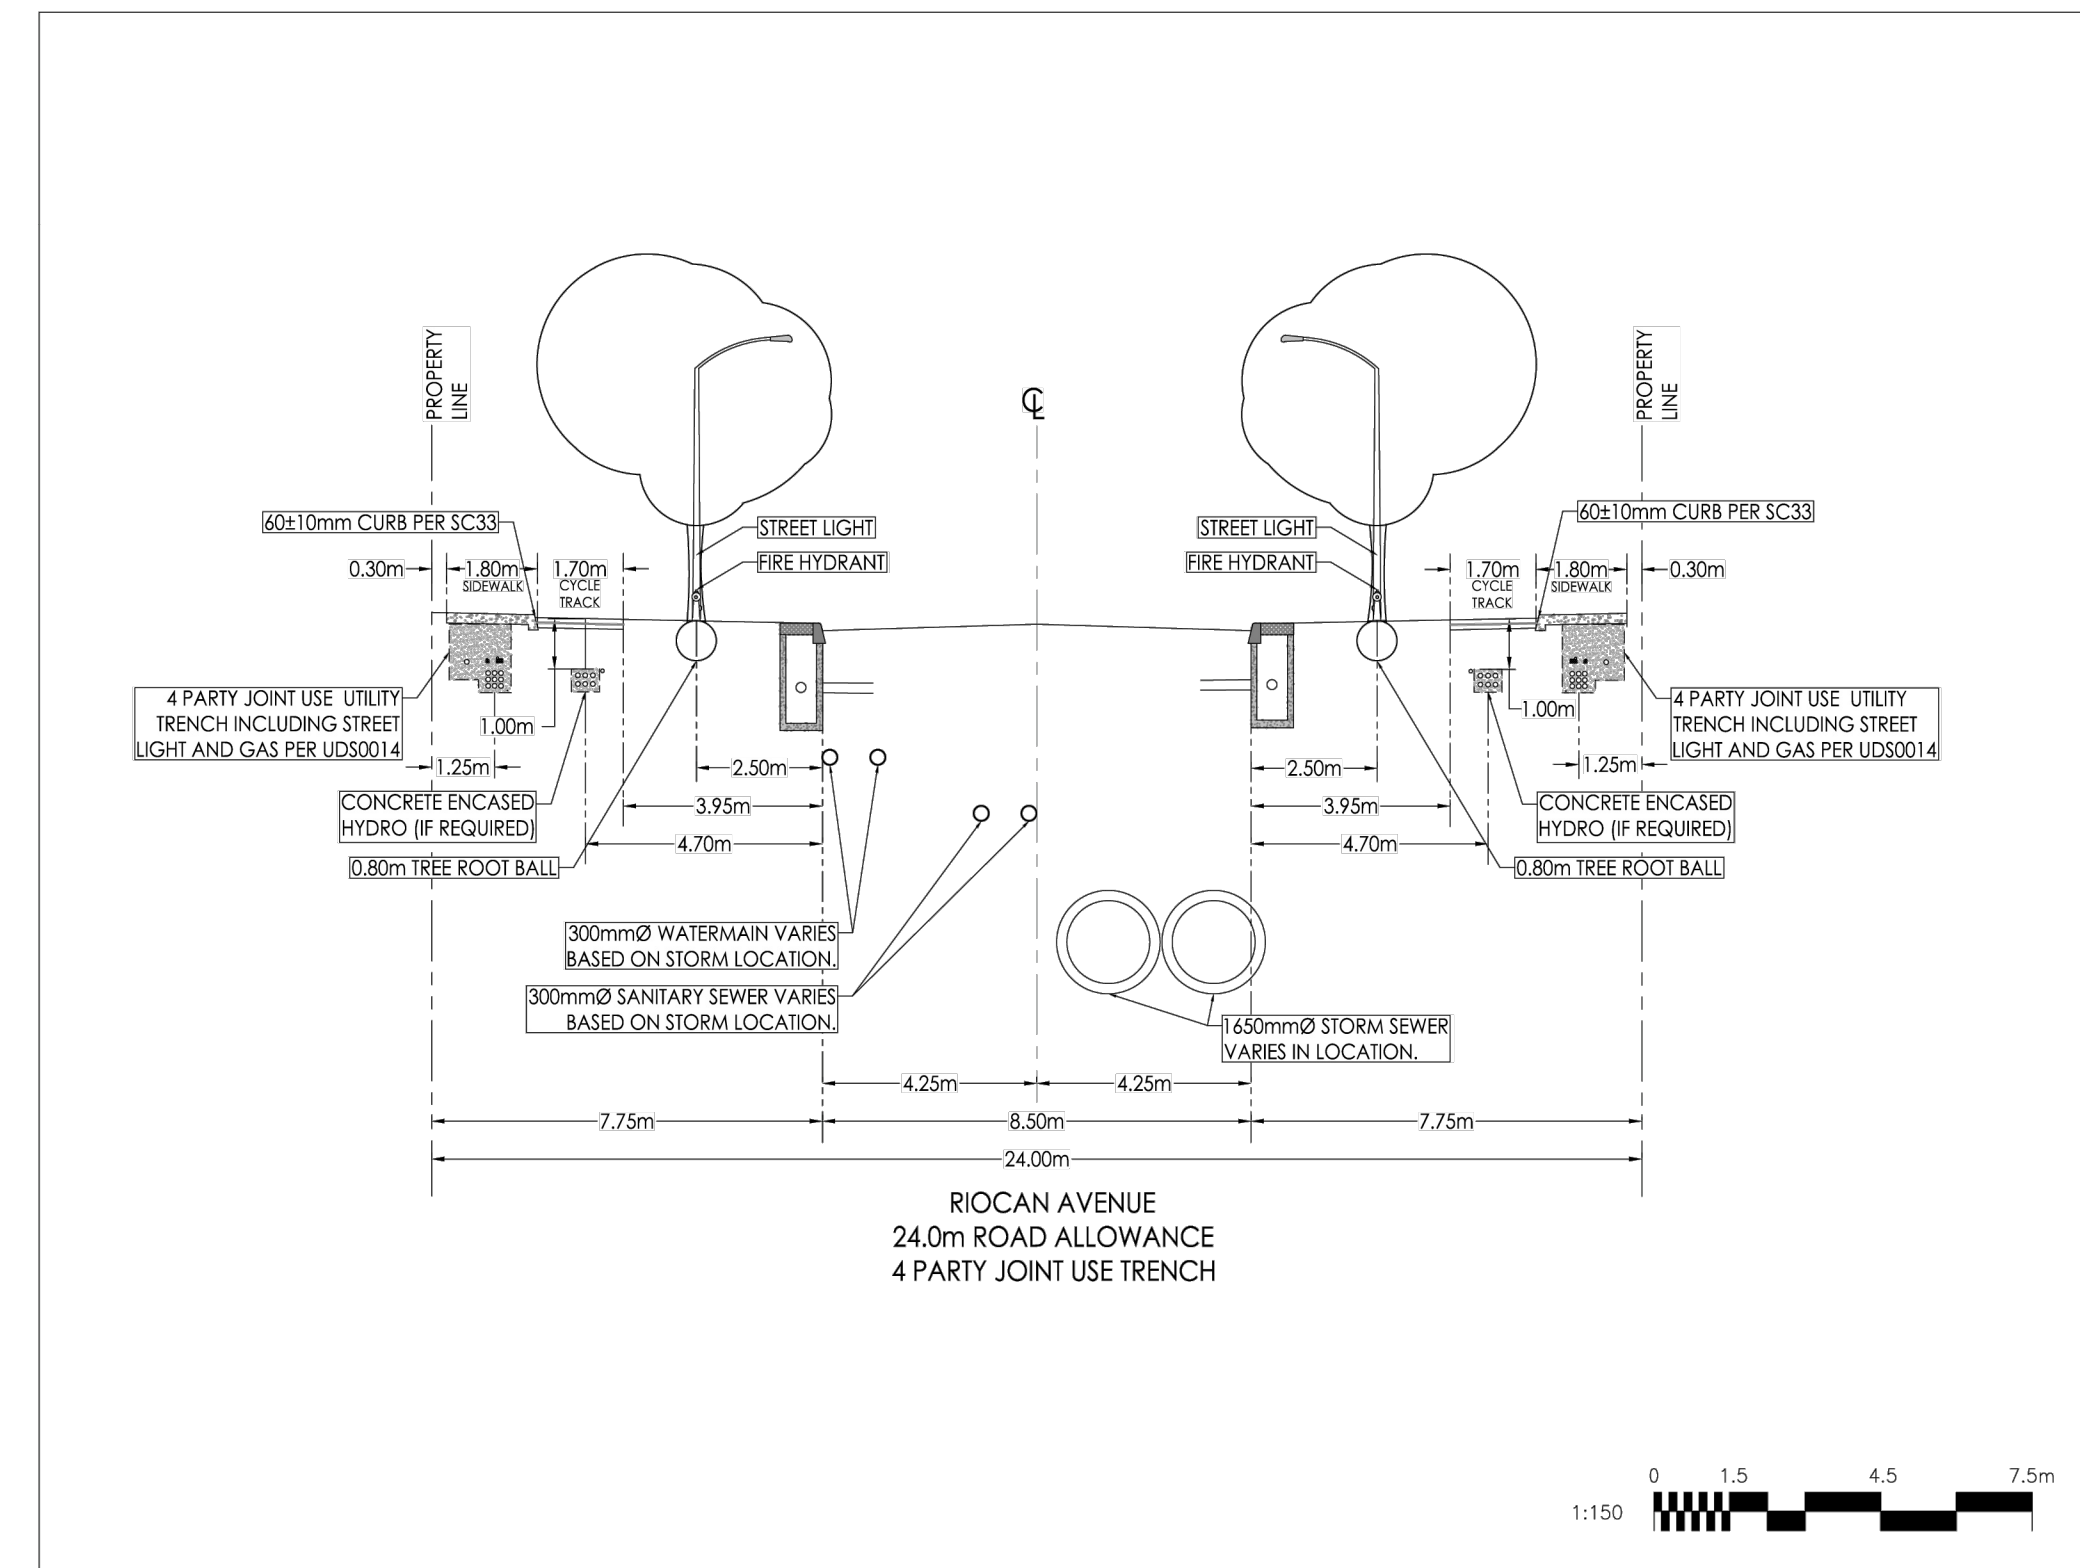

2 SOIL VOLUME CALCULATION (SCALE 1:100)
18M ROW - LARGE TREE

3 SOIL VOLUME CALCULATION (SCALE 1:100)
18M ROW - LARGE TREE

