


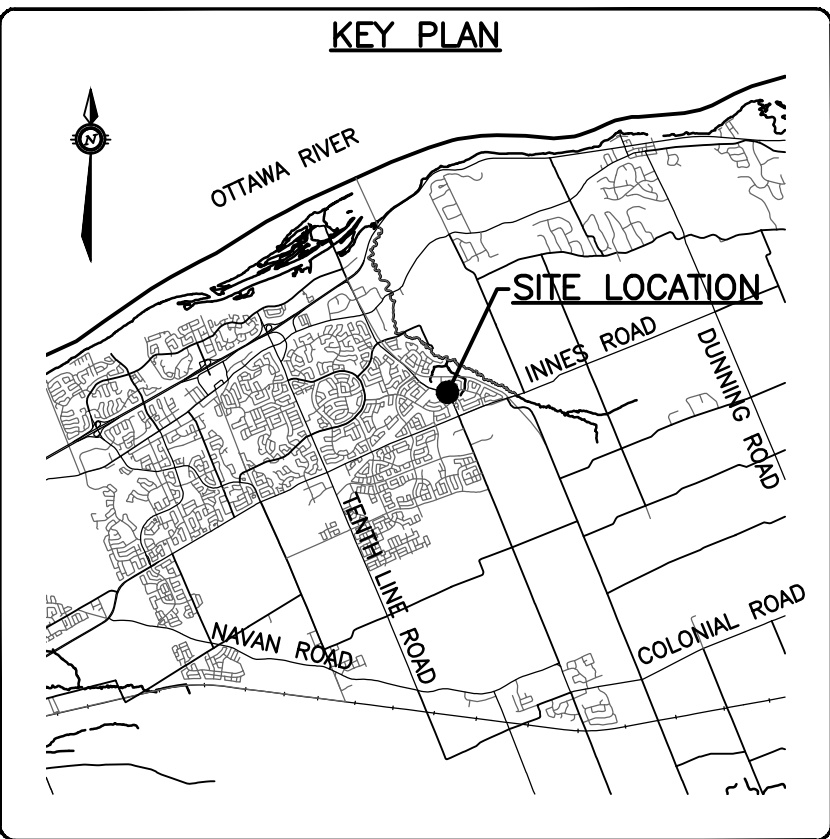

BENCHMARKS

BENCHMARK INFORMATION PROVIDED BY ANNIS, O'SULLIVAN, VOLLEBEKK LTD., AS SHOWN ON TOPOGRAPHIC SURVEY (NOTED BELOW)


TBM #1 TOP OF FIRE HYDRANT SPINDLE ELEVATION=89.10m
TBM #2 TOP OF SSIB
NORTHING=5037820.06, EASTING=386246.53
TBM #3 TOP OF SSIB
NORTHING=5037852.73, EASTING=386336.33

TOPOGRAPHIC INFORMATION

TOPOGRAPHIC INFORMATION PROVIDED BY ANNIS, O'SULLIVAN, VOLLEBEKK LTD., JOB #18621-18, JANUARY 25, 2018.

LEGAL INFORMATION


M-PLAN PROVIDED BY ANNIS, O'SULLIVAN, VOLLEBEKK LTD., JOB #18592-17, RECEIVED ON FEBRUARY 15, 2018.

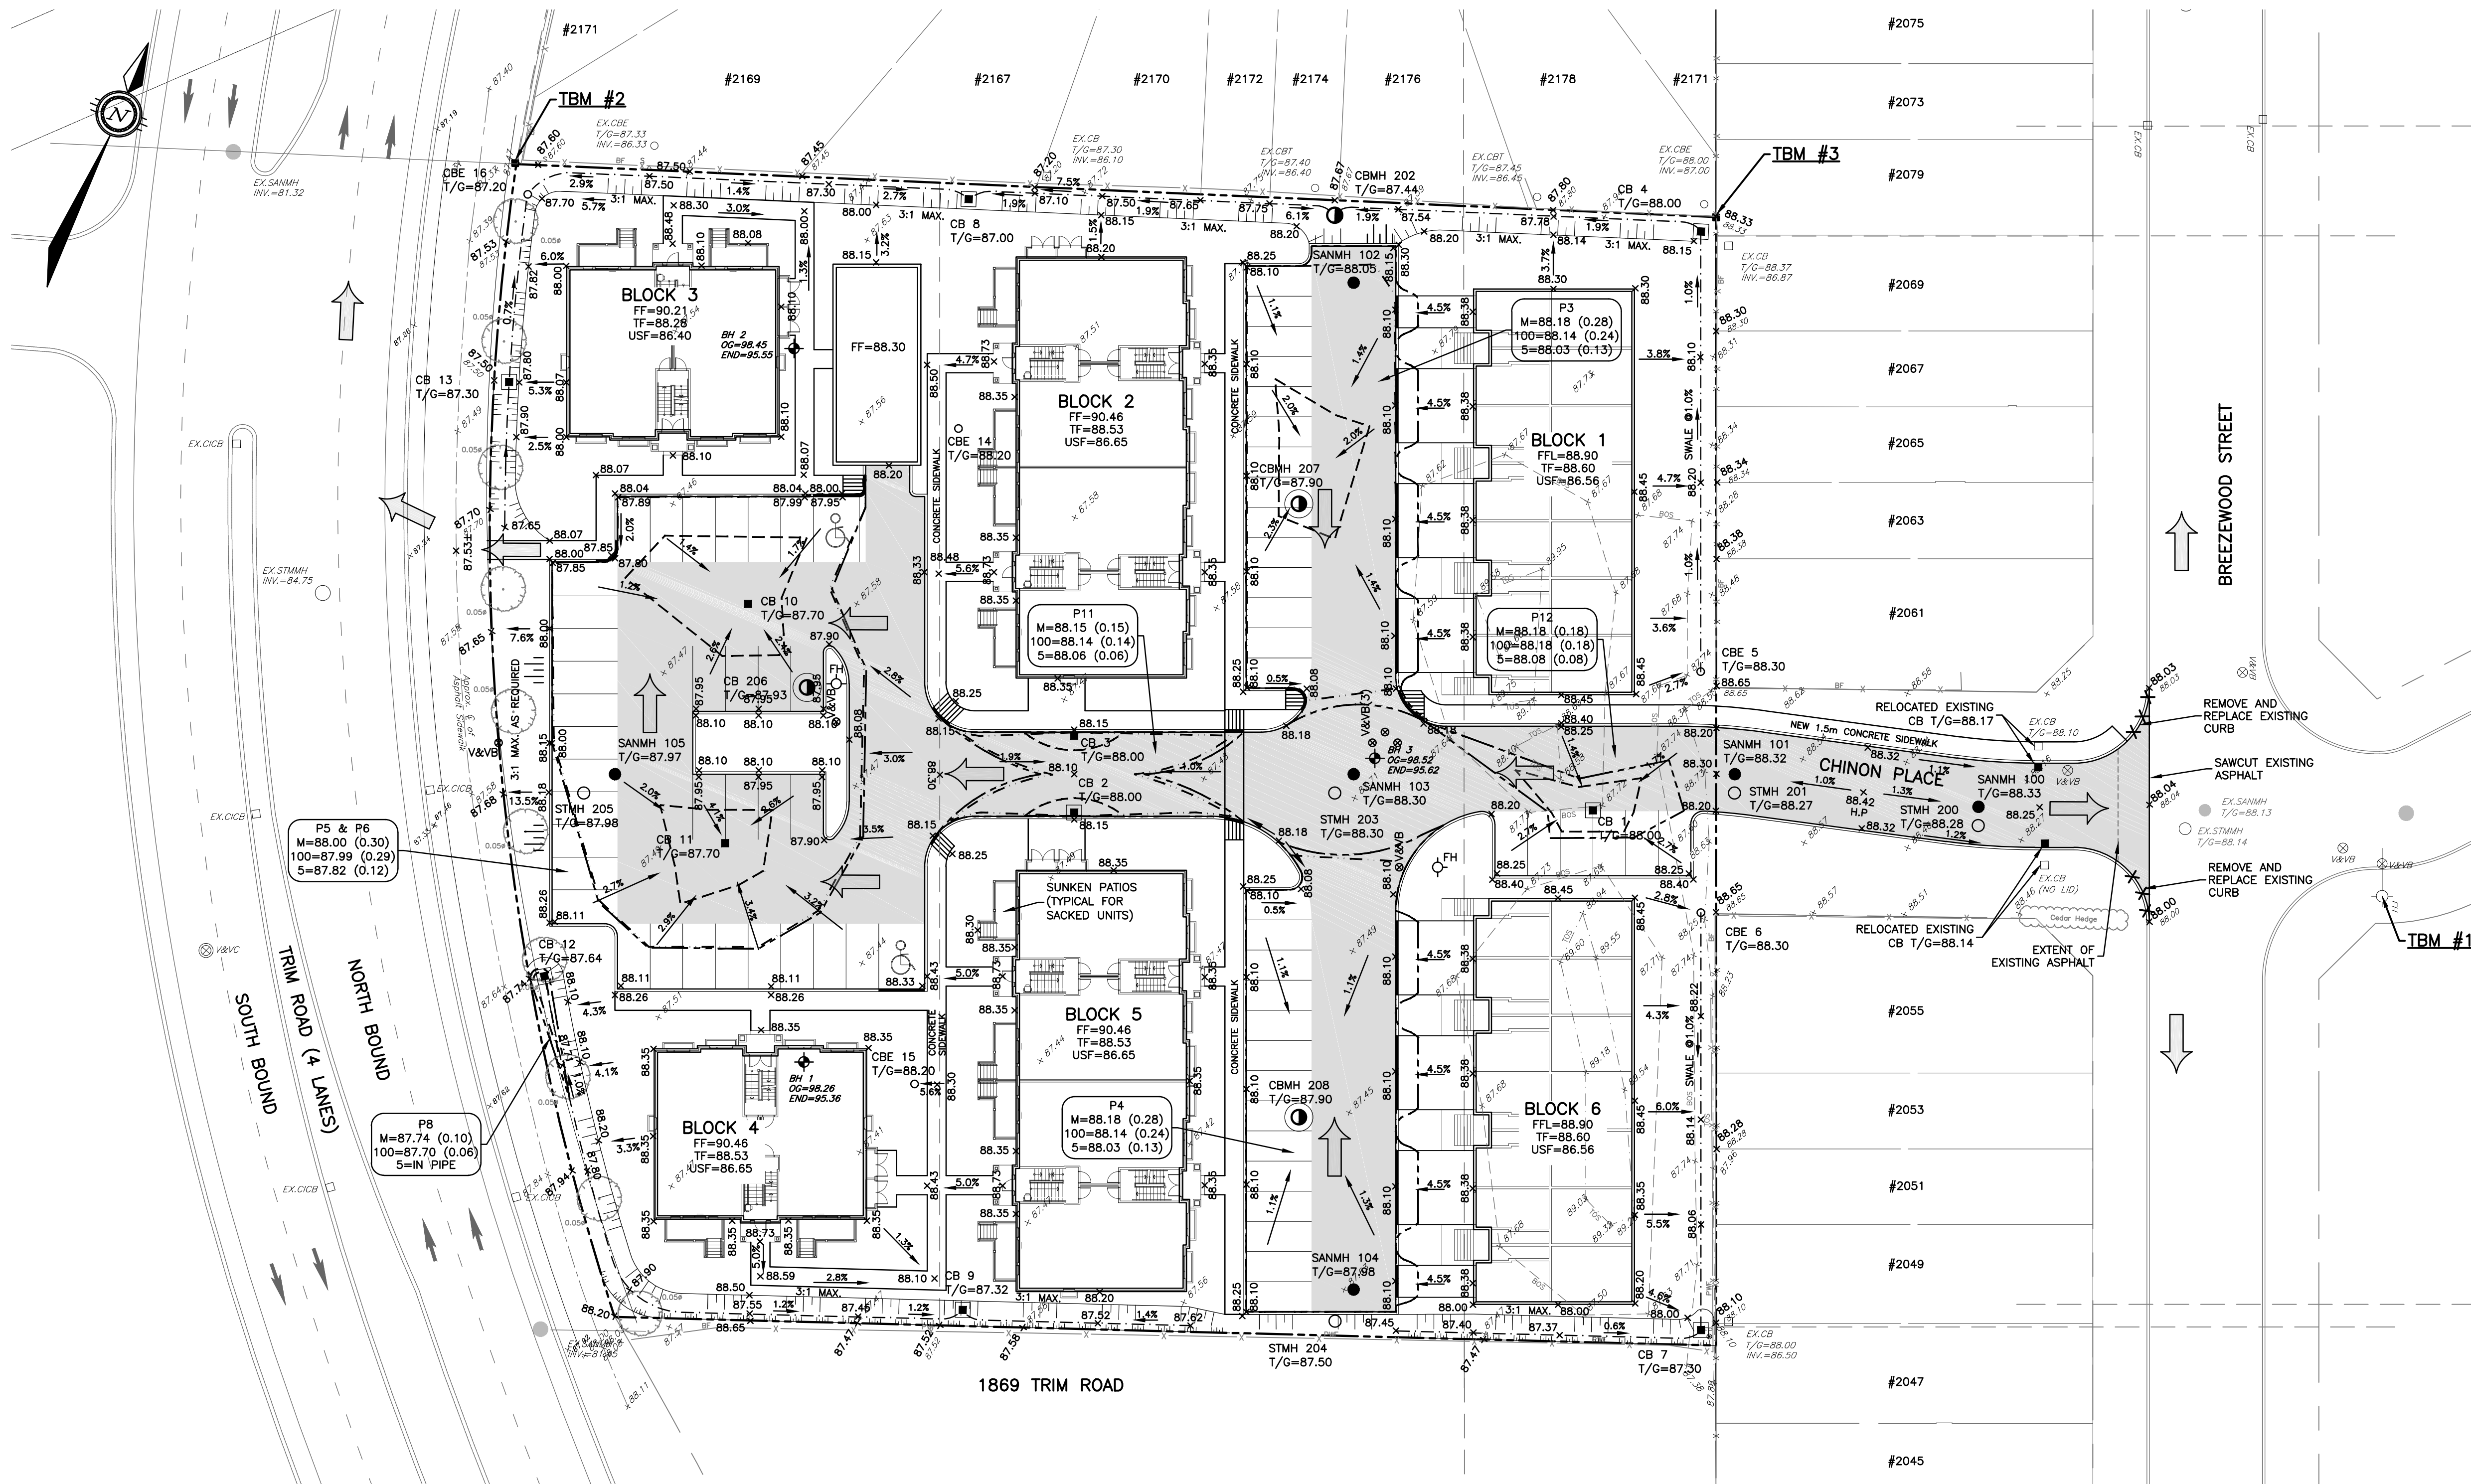

CAUTION

THE POSITION OF ALL POLE LINES, CONDUITS, WATERMAINS, SEWERS AND OTHER UNDERGROUND AND OVERGROUND UTILITIES AND STRUCTURES IS NOT NECESSARILY SHOWN ON THE CONTRACT DRAWINGS, AND WHERE SHOWN, THE ACCURACY OF THE POSITION OF SUCH UTILITIES AND STRUCTURES IS NOT GUARANTEED. BEFORE STARTING WORK, DETERMINE THE EXACT LOCATION OF ALL SUCH UTILITIES AND STRUCTURES AND ASSUME ALL LIABILITY FOR DAMAGE TO THEM.

REV	REVISION DESCRIPTION	DATE	BY	APPD
2	ISSUED FOR SITE PLAN SUBMISSION	15/06/18	SAB	BMT
1	CONCEPT ISSUED TO CLIENT	23/03/18	SAB	BMT

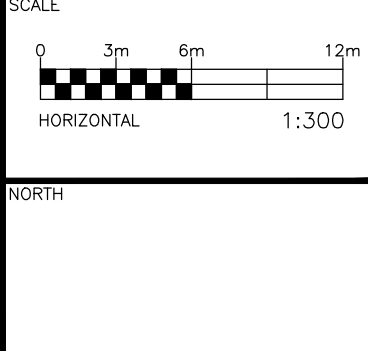

DESIGNED BY

REVIEWED BY

CLIENT

ASHCROFT HOMES
18 ANTARES DRIVE
OTTAWA, ON. K2E 1A9

exp.

exp Services Inc.
1-813-688-1889 | 1-813-225-7330
2025 Queen Street East, Unit 100
Ottawa, ON K2E 6R6
Canada
www.exp.com

• BUILDINGS • EARTH & ENVIRONMENT • ENERGY •
• INDUSTRIAL • INFRASTRUCTURE • SUSTAINABILITY •

BASEPLAN
DESIGN
CHECKED
CAD
PROJECT MANAGER
APPROVED

SAB
JLF
BMT
SAB
BMT
BMT

PROJECT

OAKRIDGE GATE, PHASE II
OTTAWA, ONTARIO

SITE GRADING PLAN

PROJECT No.
OTT-00245036-A0

SURVEY
AOV

DATE
MARCH 2018

DRAWING No.
C02