


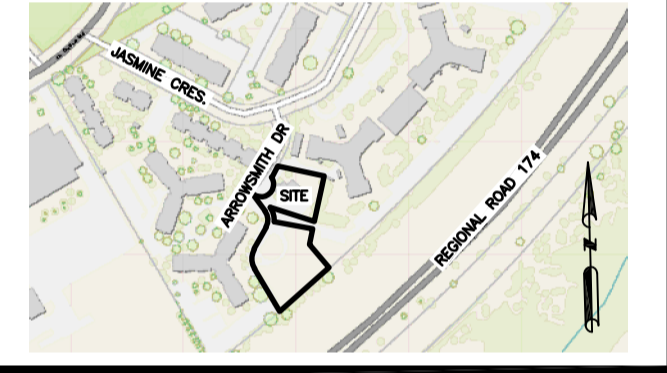

KEY PLAN



No.	DATE	REVISION
2	DEC 21-22	ISSUED FOR APPROVAL
1	DEC 19-22	ISSUED FOR COORDINATION

**D. B. GRAY ENGINEERING INC.**  
*Stormwater Management - Grading & Drainage - Storm & Sanitary Sewers - Watermain*  
 700 Long Point Circle 613-425-8044  
 Ottawa, Ontario d.gray@dbgrayengineering.com

Project  
**PROPOSED 6-STOREY  
 MIXED-USE BUILDING  
 2040 ARROWSMITH DRIVE  
 OTTAWA, ONTARIO**

Drawing Title  
**PRE-DEVELOPMENT  
 DRAINAGE PLAN**

Engineer's Seal  
  
 NOT VALID UNLESS  
 SIGNED & DATED

Drawn D.B.G.  
 H. Scale 1:400  
 V. Scale  
 Date DEC 19-22  
 Job No. Z2062  
 Drawing No.  
**C-12  
 of 14**