

# **Transportation Impact Assessment**

## **PROPOSED GAS STATION DEVELOPMENT**

8605 Campeau Drive, City of Ottawa

February 23, 2023

Project No: NT-20-091



Consulting Engineers

A Division of NextEng Consulting Group Inc.

February 23, 2023

J+B Engineering Inc.  
25 Centurian Drive, Suite 201  
Markham, ON L3R 5N8

**Attention: Janusz Kuszynski**

**Re: Transportation Impact Assessment - Addendum  
Proposed Gas Station Development  
8605 Campeau Drive, City of Ottawa  
Our Project No. NT-20-091**

---

NexTrans Consulting Engineers (a Division of NextEng Consulting Group Inc.) is pleased to present the enclosed Transportation Impact Assessment Addendum for the above noted property.

Nextrans acknowledges the City of Ottawa comments dated November 29, 2022, on the Transportation Impact Assessment, dated December 17, 2020, prepared By Nextrans. The purpose of this Addendum is to address concerns raised by City staff with regards to transportation, namely as they relate to the proposed site access.

City Transportation comments are reiterated below followed by our responses:

**Transportation Engineering Services**

- 2.1. *The Campeau access must have the cycle track and sidewalk be continuous and depressed (TWSIs).*

**Response:** Acknowledged. Site plan will be revised.

The updated site plan dated February 8, 2023 has been appended to this report. The development proposal consists of a gas station comprising of six (6) gasoline pumps with 12 fueling stations, a car wash, and a convenience store and eating establishment with a drive through

As the previous study found that the study area intersections operate with excellent levels of service, the changes in the estimated number of site generated trips would present no significant effects on the analysis. Thus, the results and conclusions remain valid.

The study concludes that the development proposal can adequately be accommodated by the existing transportation network with negligible traffic impact to the adjacent public roadways.

We trust the enclosed sufficiently addresses your needs. Should you have any questions, please do not hesitate to contact the undersigned.

Yours truly,

**NEXTRANS CONSULTING ENGINEERS**

Prepared by:



Janus Mora, B.Eng.  
Transportation Analyst

Approved by:



Richard Pernicky, MITE  
Principal

## EXECUTIVE SUMMARY

Nextrans Consulting Engineers was retained by Janusz Kuszynski (the 'Client') to undertake a Transportation Impact Assessment for the proposed gas station development, in the City of Ottawa. The subject property is located at the southeast corner of Campeau Drive and Palladium Drive intersection, municipally known as 8605 Campeau Drive.

### Development Proposal

The subject property is currently vacant. Based on the site plan prepared by Petro Canada, dated February 8, 2023, the development proposal is to develop the vacant lands to include a gas station comprising of six (6) gasoline pumps with 12 fueling stations, a car wash, and a convenience store and eating establishment with a drive through. Access to the site is proposed through one (1) right-in / right-out entrances located via Campeau Drive, one (1) full movement entrance via Tangers Outlet Westerly Site Access and one (1) full movement entrance via Tangers Outlet parking lot. The preliminary site plan provides for a total of 24 parking spaces.

### Capacity Analysis

The is anticipated to generate 97 two-way trips (51 inbound and 46 outbound) during the AM peak hours and 112 two-way trips (59 inbound and 53 outbound) during the PM peak hours.

The intersection capacity analysis results (based on the methodology and procedures outlined in the Highway Capacity Manual, HCM 2000 and HCM 2010 Roundabout, published by the Transportation Research Board) indicate that the study intersection and proposed access are expected to operate with excellent levels of service.

### Access/Parking Review

According to the Site Plan provided, access to the site is proposed through one (1) right-in / right-out entrances located via Campeau Drive, one (1) full movement entrance via Tangers Outlet Westerly Site Access and one (1) full movement entrance via Tangers Outlet parking lot. In accordance with Ontario Traffic Manual (OTM) Book 5, we recommend appropriate signage consisting of a STOP Signs (Ra-1) be provided on the Campeau Drive, Tangers Outlet Westerly Site Access and Tangers Outlet parking lot egress driveways, a DISABLES PARKING PERMIT Sign (Rb-93) and DO NOT ENTER Sign (Rb-19) at the accessible parking spaces and end of drive-through aisle respectively.

Based on City of Ottawa Zoning By-law 2008-250, a total of 19 parking spaces will be required for the proposed development with 169.76 m<sup>2</sup> of convenience store and 115 m<sup>2</sup> drive through restaurant.. The preliminary site plan provides for a total of 24 parking spaces, which results in a technical surplus of six (6) parking spaces.

### Loading Area Review

A Suncor Tanker Truck turning path assessment was conducted to evaluate the expected movements to and from the proposed development site. The site is accessible from a circulation perspective.

## TABLE OF CONTENTS

<b>1.0</b>	<b>INTRODUCTION</b> .....	<b>7</b>
<b>2.0</b>	<b>EXISTING TRAFFIC CONDITIONS</b> .....	<b>8</b>
2.1.	Existing Road Network .....	8
2.2.	Transit Assessment .....	8
2.3.	Existing Active Transportation Network .....	9
2.4.	Existing Traffic Volumes .....	10
2.5.	Existing Traffic Assessment .....	10
<b>3.0</b>	<b>FUTURE BACKGROUND CONDITIONS</b> .....	<b>11</b>
3.1.	Background Traffic Growth .....	11
<b>4.0</b>	<b>SITE TRAFFIC</b> .....	<b>15</b>
<b>5.0</b>	<b>FUTURE TOTAL TRAFFIC CONDITIONS</b> .....	<b>17</b>
<b>6.0</b>	<b>PARKING ASSESSMENT</b> .....	<b>18</b>
<b>7.0</b>	<b>LOADING AND ON-SITE CIRCULATION</b> .....	<b>18</b>
<b>8.0</b>	<b>SITE ACCESS REVIEW</b> .....	<b>19</b>
8.1.	Driveway Width .....	19
8.2.	Throat Depth .....	19
<b>9.0</b>	<b>TRANSPORTATION DEMAND MANAGEMENT</b> .....	<b>20</b>
<b>10.0</b>	<b>CONCLUSION</b> .....	<b>20</b>

## LIST OF FIGURES

Figure 1-1 Site Location  
Figure 1-2 Proposed Site Plan  
Figure 2-1 Existing Traffic Volumes  
Figure 3-1 Future Background Development Locations  
Figure 3-2 Future Background Development Trip Generation (8700 Campeau Drive / 3199 Palladium Drive)  
Figure 3-3 Future Background Development Trip Distribution (3001 Palladium Drive / 3075 Palladium Drive / 3015 Palladium Drive / 3005 Palladium Drive)  
Figure 3-4 Future (2025) Background Traffic Volumes  
Figure 4-1 Site Generated Traffic Volumes  
Figure 5-1 Future (2025) Total Traffic Volumes  
Figure 7-1 Signage Plan  
Figure 7-2 AutoTURN – Maneuverability Demonstration (ADT TAC-2017)  
Figure 7-3 AutoTURN – Maneuverability Demonstration (P TAC-2017)  
Figure 7-3 AutoTURN – Maneuverability Demonstration (HSU TAC-2017)

## LIST OF TABLES

Table 2.1 – Level of Service – Existing Traffic Assessments  
Table 3-1 – 3001 Palladium Drive / 3075 Palladium Drive / 3015 Palladium Drive / 3005 Palladium Drive Site Traffic Trip Generation  
Table 3.2 – Level of Service – Future (2025) Total Traffic Assessments  
Table 4.1 – Site Traffic Trip Generation (Based on ITE)  
Table 4.2 – Site Traffic Trip Distribution  
Table 5.1 – Level of Service – Future (2025) Total Traffic Assessment  
Table 6.1 – Vehicle Parking Requirements (ZBL 2008-250)

## APPENDICES


Appendix A – Proposed Site Plan  
Appendix B – Terms of Reference  
Appendix C – Existing Traffic Data  
Appendix D – Existing Traffic Level of Service Calculations  
Appendix E – Future Background Level of Service Calculations  
Appendix F – Future Total Level of Service Calculations

## 1.0 INTRODUCTION

Nextrans Consulting Engineers was retained by Janusz Kuszynski (the 'Client') to undertake a Transportation Impact Assessment for the proposed gas station development, in the City of Ottawa. The subject property is located at the southeast corner of Campeau Drive and Palladium Drive intersection, municipally known as 8605 Campeau Drive.

The location of the proposed development is illustrated in **Figure 1-1**.


**Figure 1-1 – Site Location**

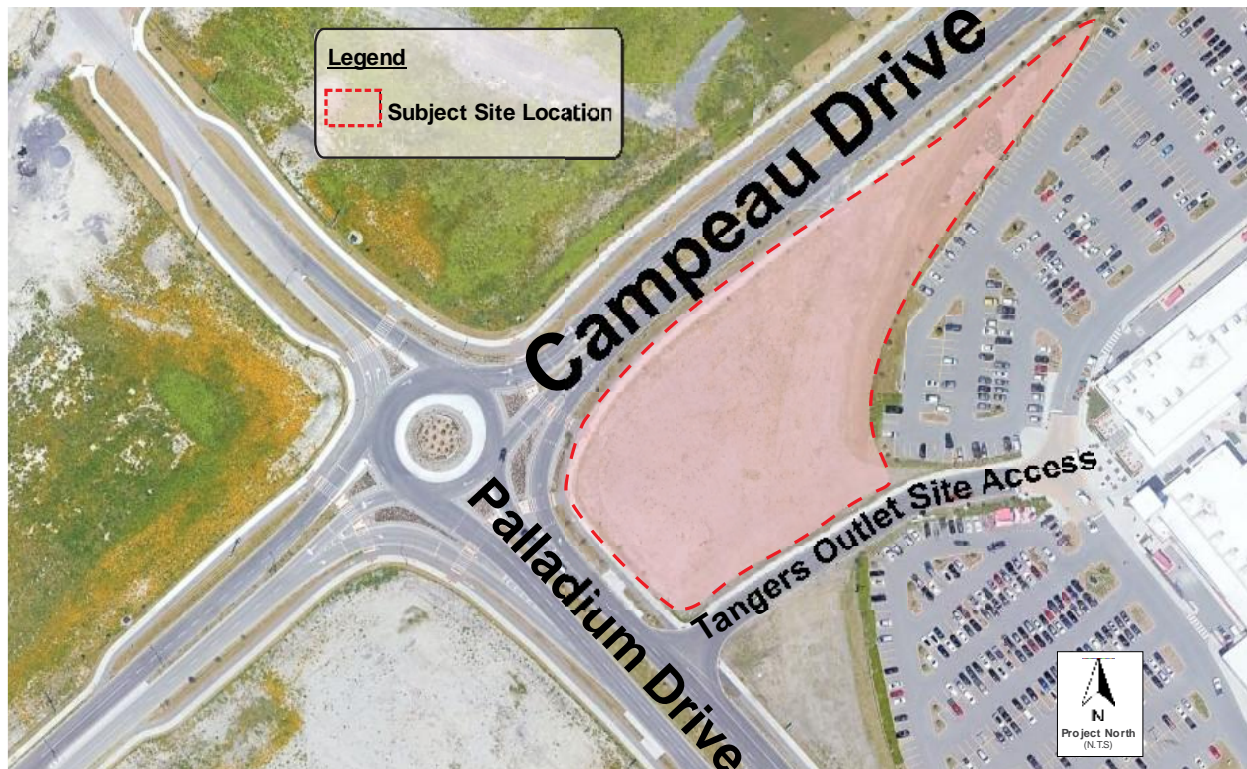

The subject property is currently vacant. The development proposal is to develop the vacant lands to include a gas station comprising of 12 fueling positions, a car wash, and a convenience store and eating establishment with a drive through. Access to the site is proposed through one (1) right-in / right-out entrances located via Campeau Drive, one (1) full movement entrance via Tangers Outlet Westerly Site Access and one (1) full movement entrance via Tangers Outlet parking lot. The preliminary site plan provides for a total of 24 parking spaces. The preliminary site plan is provided in **Figure 1-2**; **Appendix A** also provides a larger scale version of the proposed site plan.

Given the nature of the development proposal, the analysis will include the weekday morning and afternoon peak periods for traffic assessment purposes.

Figure 1-2 – Proposed Site Plan

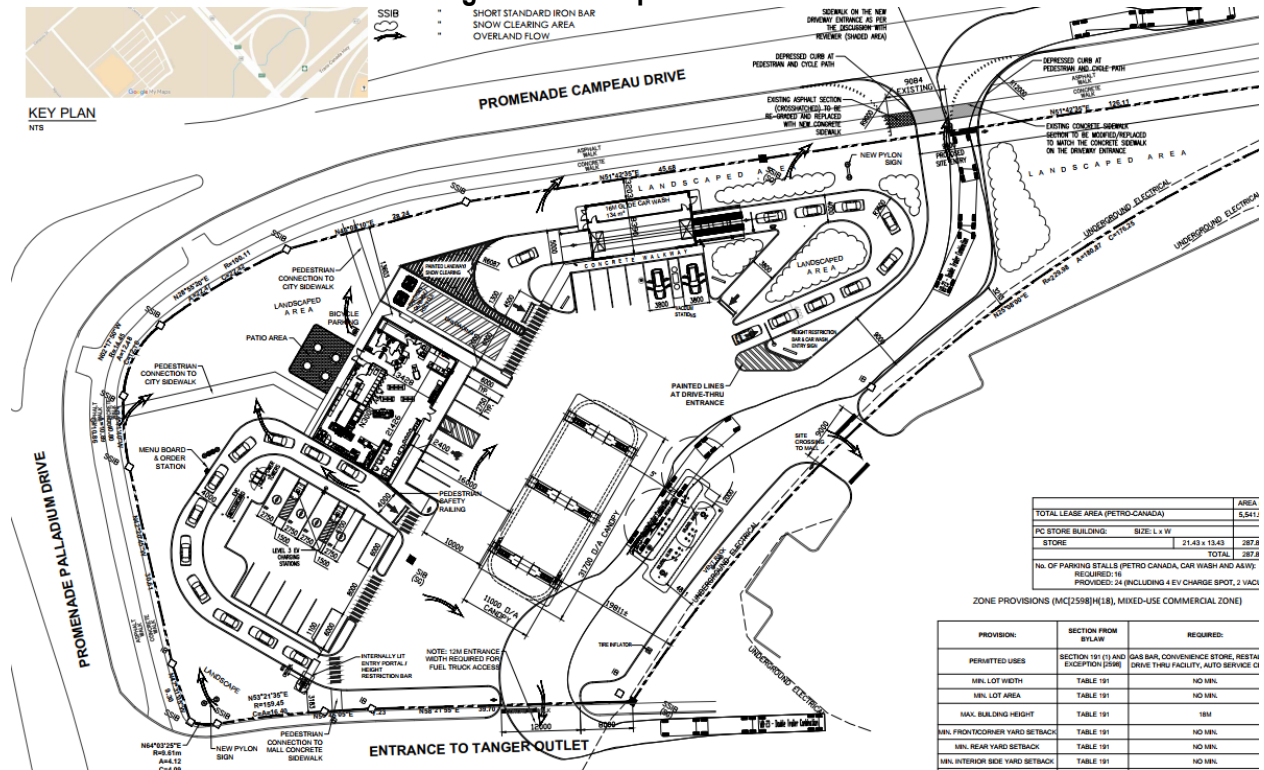

## 2.0 EXISTING TRAFFIC CONDITIONS

### 2.1. Existing Road Network

The existing subject lands are located on the southeast corner of Campeau Drive and Palladium Drive intersection, municipally known as 8605 Campeau Drive. The road network is described as follows:

**Palladium Drive:** is classified as an east-west Arterial road under the jurisdiction of the City of Ottawa, in accordance with the *Official Plan Consolidation for the City of Ottawa – October 2011*; however, functions in the north-south directions in the vicinity of the subject site. Palladium Drive has a four-lane cross section (2 lanes per direction) and posted speed limit of 60 km/h in the vicinity of the subject site.

**Campeau Drive:** is classified as an east-west Arterial road under the jurisdiction of the City of Ottawa, in accordance with the *Official Plan Consolidation for the City of Ottawa – October 2011*. Campeau Drive has a four-lane cross section (2 lanes per direction) and posted speed limit of 60 km/h in the vicinity of the subject site.

### 2.2. Transit Assessment

Based on the study prepared by the Ministry of transportation of Ontario (MTO) entitled: ‘Transit Supportive Guidelines’, dated January 2012, transit users are generally willing to walk 400 meters to a local stop or 800 meters to a transit station. The nearest bus stops to the subject site are located on Campeau Drive at Journeyman Street. The transit routes servicing the immediate area are described below:

- OC Transpo 62 Tunney's Pasture** – The OC Transpo 62 bus route operates generally in the east-west direction between Tunney's Pasture and CARDELREC Recreation Complex. Campeau Drive makes up a segment of this route, which provides access to the subject site via eastbound and westbound bus stops at Campeau Drive and Journeyman Street. This route operates seven (7) days a week with 30-minute headways.

Due to the proposed use, the development is expected to have a negligible transit trip demand. In its existing state, the transit infrastructure can support the proposed development.

Schedule D of the Ottawa Official Plan identifies Huntmar Drive south of Campeau Drive as part of the Rapid Transit Priority Network.

### 2.3. Existing Active Transportation Network


#### Sidewalks

The area surrounding the proposed development is serviced with dedicated walkways. Currently, sidewalks are available on Campeau Drive, Palladium Drive and Huntmar Drive, as well as throughout the residential and commercial areas surrounding the subject site.

#### Cycling

The area surrounding the proposed development is serviced with dedicated bike lanes. Currently, separated bicycle lanes are available on Campeau Drive, Palladium Drive and Huntmar Drive. **Figure 2-1** depicts the locations of the sidewalks and bike lanes in the vicinity of the subject site.

**Figure 2-1 – Sidewalk and Bike Lane Availability**

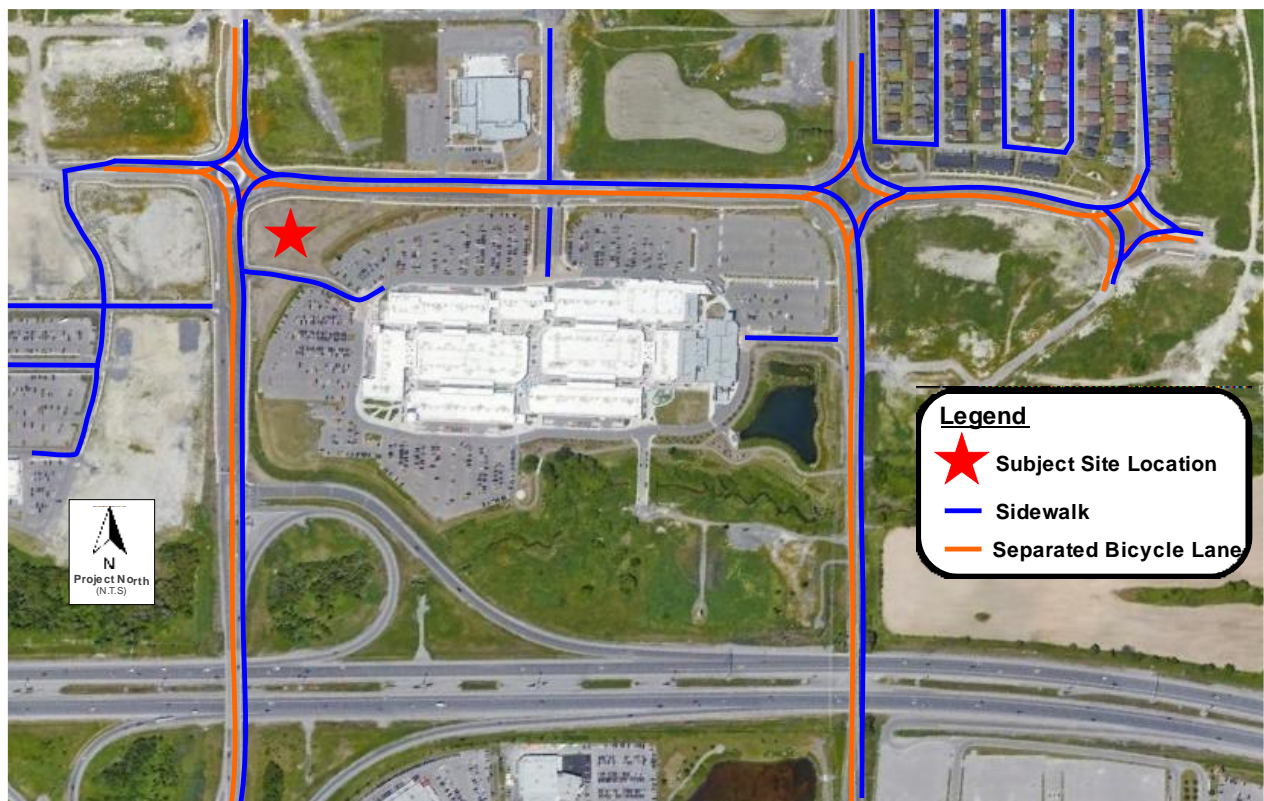


## 2.4. Existing Traffic Volumes

Based on the Terms of Reference established with City of Ottawa staff, provided in **Appendix B**, existing traffic volumes at the study area intersection of Campeau Drive and Palladium Drive were obtained from the City of Ottawa dated Monday, November 18, 2019 from 7:00 AM to 6:00 PM. Peak periods to be analyzed are the morning (7:00 – 10:00 AM) and the afternoon (4:00 – 7:00 PM) peak periods. In accordance to the City of Ottawa *Transportation Impact Assessment Guidelines (2017)*, dated June 2017, Peak Hour factor for existing conditions have been set to 0.90, and Heavy vehicle have been set to 1.7. Detailed existing traffic data is provided in **Appendix C**.

## 2.5. Existing Traffic Assessment

The existing volumes are illustrated in **Figure 2-2** and were analyzed using Synchro 10 software. The methodology of the software follows the procedures described and outlined in the highway Capacity manual, HCM 2000 and HCM 2010 Roundabout, published by the Transportation Research Board. The detailed results are provided in **Appendix D** and summarized in **Table 2.1**.

**Figure 2-2 – Existing Traffic Volumes**

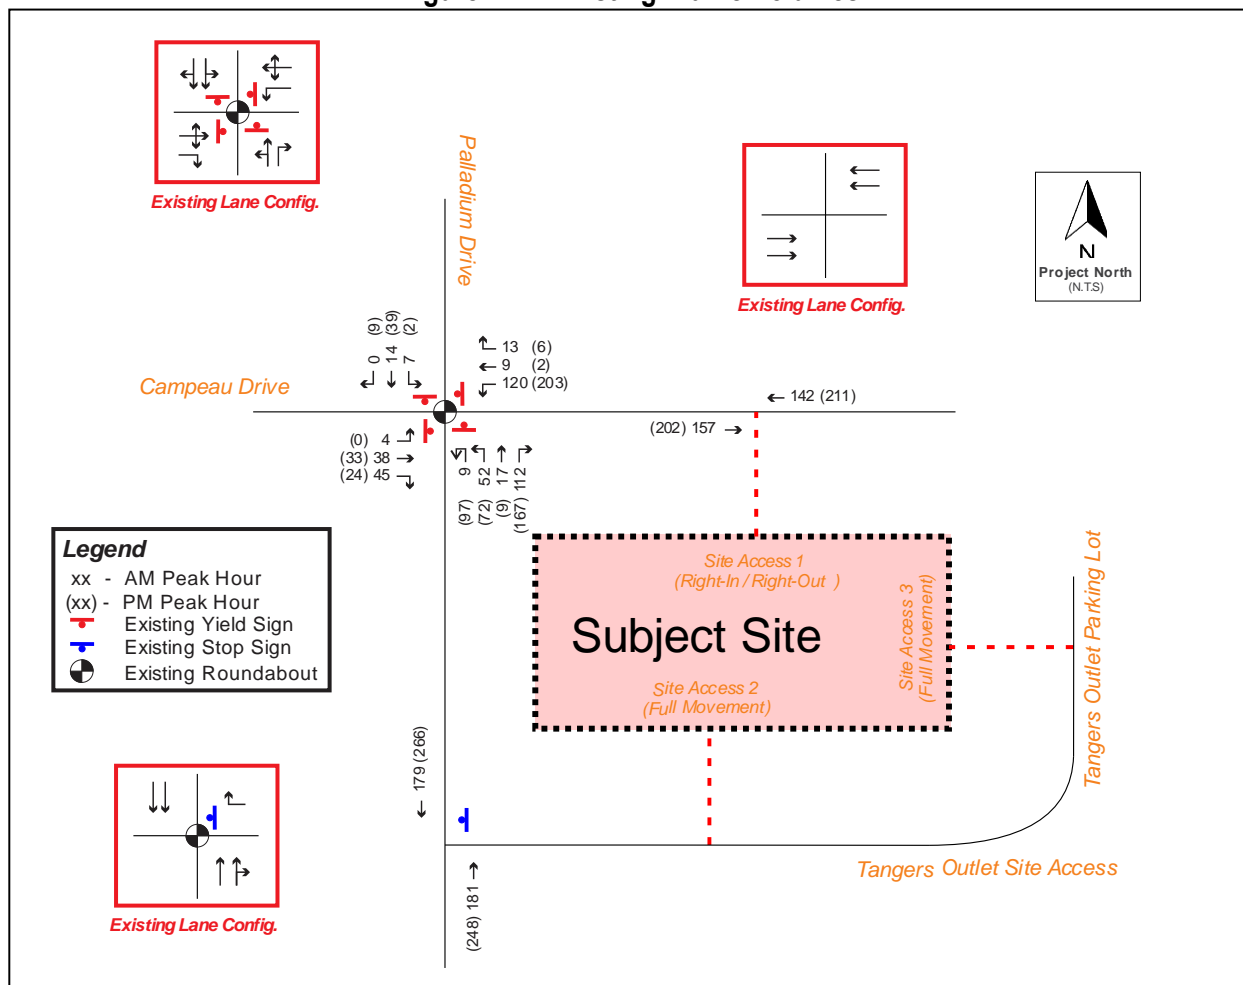

**Table 2.1 – Level of Service – Existing Traffic Assessments**

Intersection	Movement	Weekday AM Peak Hour			Weekday PM Peak Hour		
		LOS (v/c)	Delay (s)	95 <sup>th</sup> Queue (m)	LOS (v/c)	Delay (s)	Queue (m)
Palladium Drive and Campeau Drive (unsignalized)	EBLT	A (0.134)	5.4	0	A (0.325)	9.7	1
	EBR	A (0.051)	4.6	0	A (0.036)	5.7	0
	SBLT	A (0.050)	4.8	0	A (0.215)	8.0	1
	SBR	A (0.027)	4.5	0	A (0.025)	5.6	0

Based on **Table 2.1**, the study area intersection is currently operating at excellent levels of service during peak hour time periods with no critical movements identified.

### 3.0 FUTURE BACKGROUND CONDITIONS

#### 3.1. Background Traffic Growth

For assessment purposes, a 5-year planning horizon was selected, representing a horizon year of 2025. A conservative 2% growth rate has been applied to the through volumes along Palladium Drive and Campeau Drive intersection. In accordance to the City of Ottawa *Transportation Impact Assessment Guidelines (2017)*, dated June 2017, Peak Hour factor for future conditions has been set to 1.00.

Background developments were obtained from the City of Ottawa Development Application website: <https://app01.ottawa.ca/postingplans/home.jsf?lang=en>. Background development locations are provided in **Figure 3-1**, and are as follows:

- 8825 Campeau Drive – UPS Distribution Centre located south of Campeau Drive, approximately 500-m west of the Campeau Drive and Palladium Drive intersection. Site currently exists and has been captured in the existing TMC.
- 8700 Campeau Drive / 3199 Palladium Drive – Office Development located at the northwest corner of Palladium Drive and Campeau Drive. Proposed development consists of a five (5)-storey office building with a GFA of 150,000 ft<sup>2</sup>. Site generated traffic is provided in **Figure 3-2**.
- 8600 Campeau Drive – Hotel Development located at the northeast corner of Campeau Drive and Palladium Drive. Site currently exists, and has been captured in the existing TMC.
- 3280 Palladium Drive – Medical office building located at the northeast corner of Palladium Drive and Upper Canada Street. Site currently exists, and has been captured in the existing TMC.
- 3001 Palladium Drive / 3075 Palladium Drive / 3015 Palladium Drive / 3005 Palladium Drive – In accordance to the Transportation Impact Study Addendum #13 prepared by Parsons, dated May 18, 2017, the background development is anticipated to generate 577 two-way trips (343 inbound and 235 outbound) during the AM peak hours and 1,199 two-way trips (536 inbound and 663 outbound) during the PM peak hours. However, Cabela’s Sporting Goods store currently exists, and has been captured in the existing TMC, and the UPS Distribution Centre has been accounted for in background development 8825 Campeau Drive above. As such, **Table 3.1** depicts the trips generated by the background development excluding the Sporting Goods store and UPS Distribution Centre, as detailed in the Transportation Impact Study Addendum #13 prepared by Parsons, dated May 18, 2017.

**Table 3.1 – 3001 Palladium Drive / 3075 Palladium Drive / 3015 Palladium Drive / 3005 Palladium Drive  
Site Traffic Trip Generation**

Land Use	Area	AM Peak (veh/h)			PM Peak (veh/h)		
Large Format Retail	120,000 ft <sup>2</sup>	88	72	159	212	230	442
Shopping Centre	68,262 ft <sup>2</sup>	65	41	106	188	205	393
Fast Food Restaurant	5,220 ft <sup>2</sup>	103	99	202	75	70	145
Auto Parts / Furniture Stores	83,115 ft <sup>2</sup>	41	39	80	108	115	223
Industrial Park	165,000 ft <sup>2</sup>	97	22	119	28	107	135
Large Format Retail Pass-by (30%)		-24	-24	-48	-66	-66	-132
Shopping Centre Pass-by (30%)		-16	-16	-32	-59	-59	-118
Fast Food Restaurant Pass-by (50%)		-51	-51	-102	-36	-36	-72
Auto Parts / Furniture Stores Pass-by (5%)		-2	-2	-4	-6	-6	-12
Multi-Purpose Trips (5%)		-18	-13	-31	-28	-34	-62
<b>New Trips</b>		<b>283</b>	<b>167</b>	<b>449</b>	<b>416</b>	<b>526</b>	<b>942</b>

As detailed in **Table 3.1**, the background developments are anticipated to generate 449 two-way trips (283 inbound and 167 outbound) during the AM peak hours and 942 two-way trips (416 inbound and 526 outbound) during the PM peak hours. **Figure 3.3** depicts the background development trip distribution, in accordance to the information detailed in **Table 4.3** below.

Since the Terms of Reference established with the City indicate we only need to analyze the Palladium Drive and Campeau Drive intersection, background development traffic at only this intersection has been analyzed, with through volumes projected to the site access locations. The future (2025) background traffic volumes are provided in **Figure 3-4**. The detailed calculations are provided in **Appendix E** and **Table 3.2** summarizes the level of service at the study area intersection under future background traffic conditions.

Figure 3-1 – Background Development Locations



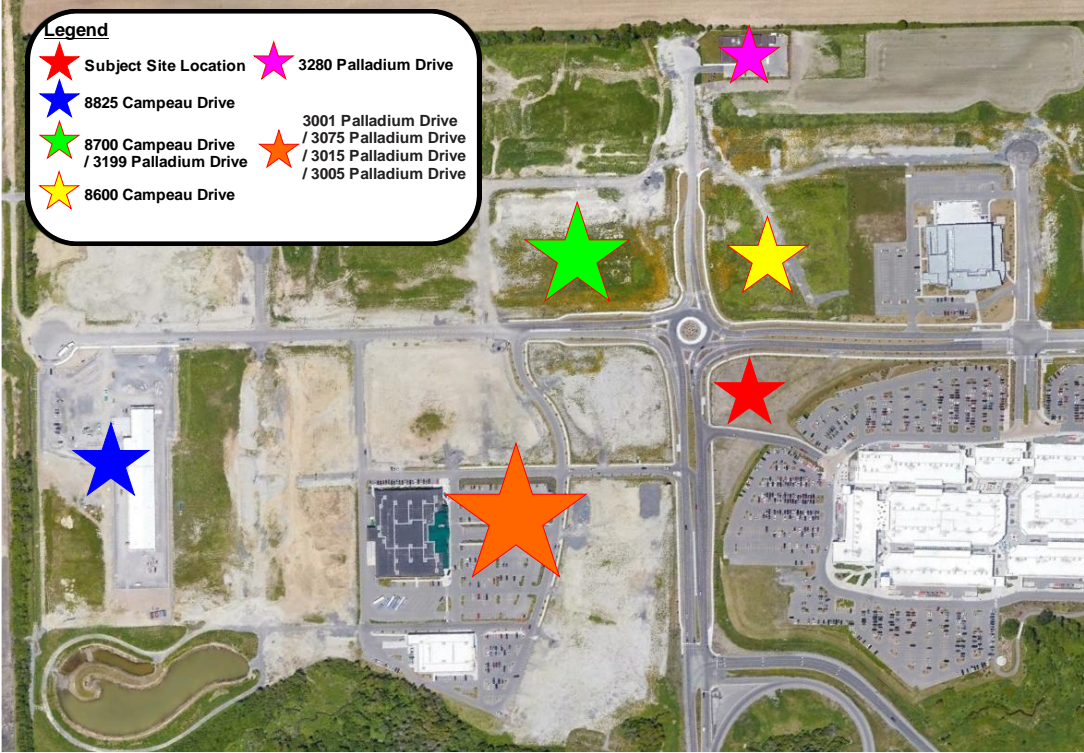



Figure 3-2 – Future Background Development Trip Distribution (8700 Campeau Drive / 3199 Palladium Drive)

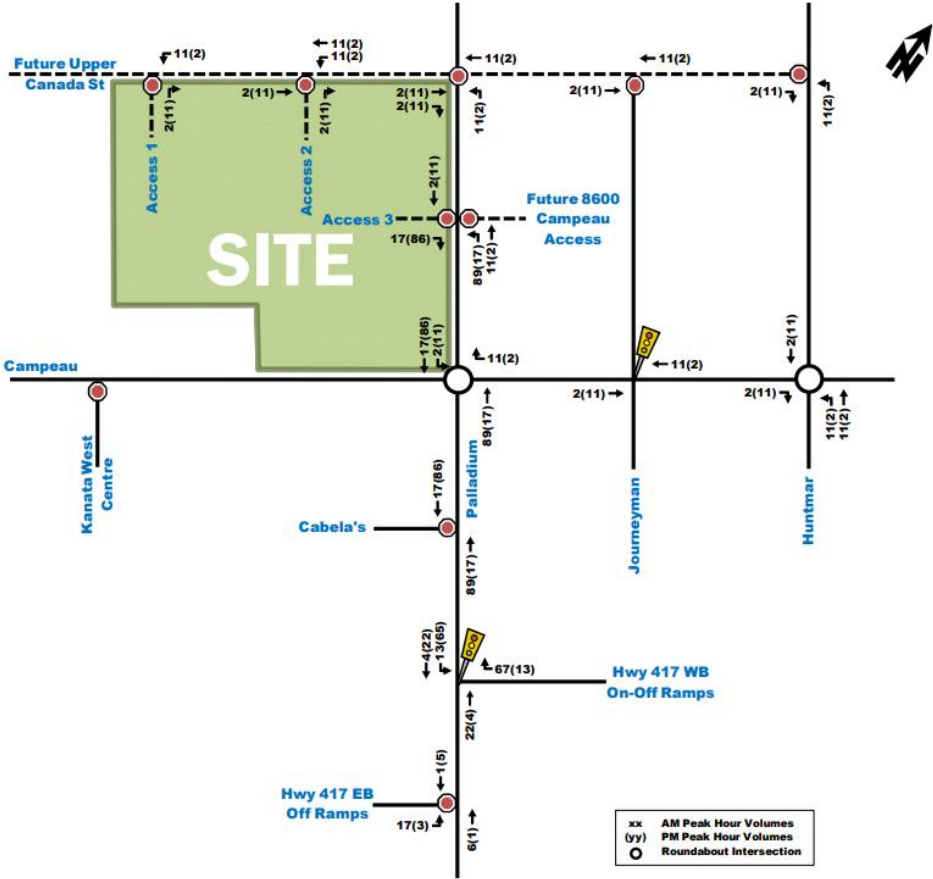

**Figure 3-3 – Future Background Development Trip Distribution (3001 Palladium Drive / 3075 Palladium Drive / 3015 Palladium Drive / 3005 Palladium Drive)**

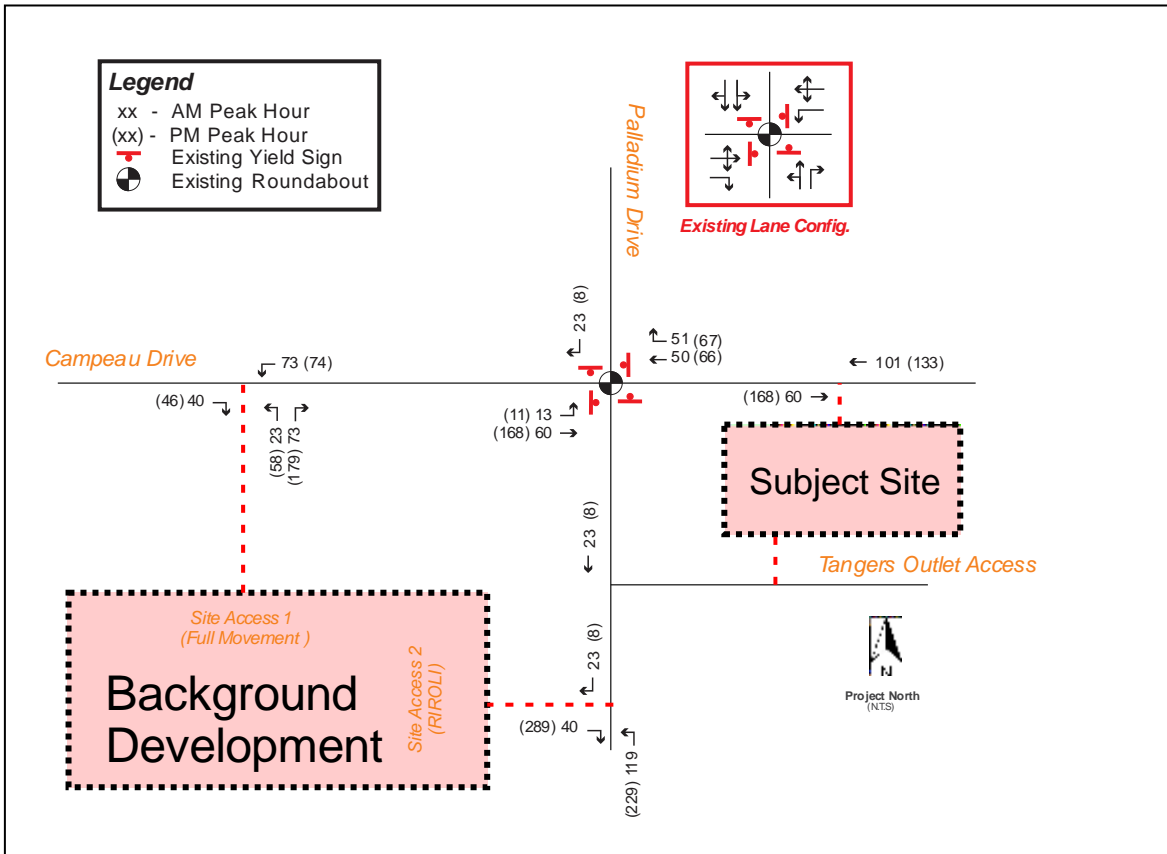

**Figure 3-4 – Future (2025) Background Traffic Volumes**

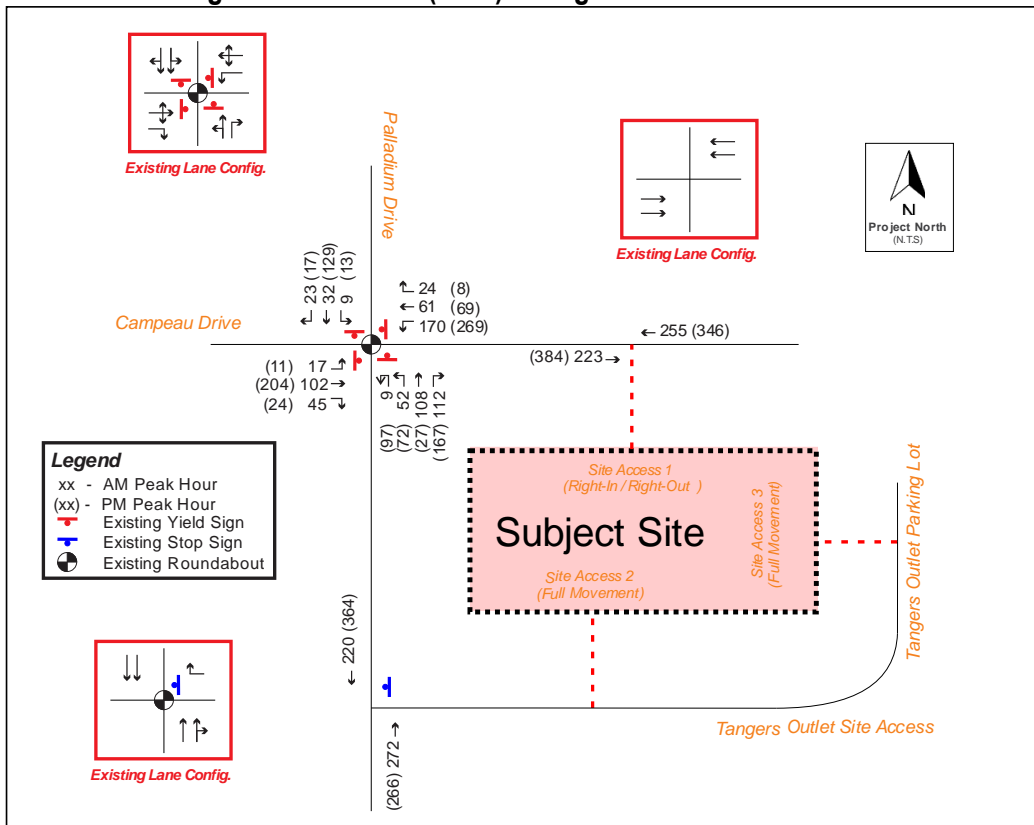

**Table 3.2 – Level of Service – Future (2025) Background Traffic Assessments**

Intersection	Movement	Weekday AM Peak Hour			Weekday PM Peak Hour		
		LOS (v/c)	Delay (s)	95 <sup>th</sup> Queue (m)	LOS (v/c)	Delay (s)	95 <sup>th</sup> Queue (m)
Palladium Drive and Campeau Drive (unsignalized)	EBLT	A (0.134)	5.4	0	A (0.325)	9.7	1
	EBR	A (0.051)	4.6	0	A (0.036)	5.7	0
	SBLT	A (0.050)	4.8	0	A (0.215)	8.0	1
	SBR	A (0.027)	4.5	0	A (0.025)	5.6	0

As summarized in **Table 3.2**, under future background conditions, the study area intersection will continue to operate at excellent levels of service during both peak hour periods with no critical movements identified.

**4.0 SITE TRAFFIC**

The subject property is currently vacant. Based on the preliminary site plan prepared by Petro Canada, dated July 19, 2022, the development proposal is to develop the vacant lands to include a gas station comprising of six (6) gasoline pumps with 12 fueling stations, a convenience store and eating establishment with a drive through, and a car wash. Based on discussions with the Client, the drive through restaurant will have a total GFA of 115m<sup>2</sup> while the remainder of the GFA will be for the convenience store. For the purpose of this study, the proposed scenarios were analyzed using Synchro 10 software.

Trip rates and site generated trips were derived from the information contained in the *Trip Generation Manual, 10<sup>th</sup> Edition* published by the Institute of Transportation Engineers (ITE) for “Gasoline/Service Station with Convenience Market” (LUC 945), “Automated Car Wash” (LUC 948), and “Fast-Food Restaurant with Drive-Through Window” (LUC934).

Based on the information contained in the *Trip Generation Handbook, 3<sup>rd</sup> Edition* published by the Institute of Transportation Engineers (ITE), the average pass-by rates for LUC 945 is 62% and 56% for the weekday AM and PM peak periods, respectively. The trip generation summary is shown in **Table 4.1** and **Figure 4-1**.

**Table 4.1 – Site Traffic Trip Generation (Based on ITE)**

ITE Land Use	Parameter	Morning Peak Hour			Afternoon Peak Hour		
		In	Out	Total	In	Out	Total
Gasoline/Service Station with Convenience Market (12 fueling positions) (LUC 945)	Gross New Trips	77	73	150	86	82	168
	Trip Rate	6.42	6.08	12.50	7.17	6.83	14.0
	Pass-by (62/56%)	47	47	94	48	48	96
	<b>New Trips</b>	<b>30</b>	<b>26</b>	<b>56</b>	<b>38</b>	<b>34</b>	<b>72</b>
	<b>New Rate</b>	<b>2.50</b>	<b>2.17</b>	<b>4.67</b>	<b>3.17</b>	<b>2.83</b>	<b>6.00</b>
Fast-Food Restaurant with Drive-Through Window (1,237.85 ft <sup>2</sup> ) (LUC 945)	Gross New Trips	26	24	50	21	19	40
	Trip Rate	21.00	19.39	40.39	16.96	15.35	32.31
	<b>New Trips</b>	<b>26</b>	<b>24</b>	<b>50</b>	<b>21</b>	<b>19</b>	<b>40</b>
	<b>New Rate</b>	<b>21.00</b>	<b>19.39</b>	<b>40.39</b>	<b>16.96</b>	<b>15.35</b>	<b>32.31</b>
Automated Car Wash (1,442.36 ft <sup>2</sup> ) (LUC 948)	Gross New Trips	--	--	--	10	10	20
	Trip Rate	--	--	--	6.93	6.94	13.87
	<b>New Trips</b>	<b>--</b>	<b>--</b>	<b>--</b>	<b>10</b>	<b>10</b>	<b>20</b>
	<b>New Rate</b>	<b>--</b>	<b>--</b>	<b>--</b>	<b>6.93</b>	<b>6.94</b>	<b>13.87</b>
<b>Net Total Trips</b>		<b>56</b>	<b>50</b>	<b>106</b>	<b>69</b>	<b>63</b>	<b>132</b>


As shown in **Table 4.1**, the proposed development is anticipated to generate 106 two-way trips (56 inbound and 50 outbound) during the AM peak hours and 132 two-way trips (69 inbound and 63 outbound) during the PM peak hours. It is noted that the Trip Generation Manual does not contain AM peak period trip data for LUC 948. However, on weekdays car washes generally experience peak traffic volumes during the PM peak period. As such, the findings of this analysis are not expected to be negatively affected by the omission of AM trips. Additionally, ITE does not provide pass-by trip rates for LUC 948, which typically accounts for a significant portion of car trips.

The assumptions for the trip distribution rates are based on the existing traffic patterns at the Campeau Drive and Palladium Drive intersection, and routes that drivers would likely take to access the subject site and engineering judgement based on ease of site access. As a result, site trip distribution is summarized for the inbound and outbound site traffic movements during the morning and afternoon peak hours in **Table 4.2**.

**Table 4.2 – Site Traffic Trip Distribution**

Direction	Via	AM Peak Hour		PM Peak Hour	
		Inbound	Outbound	Inbound	Outbound
North	Palladium Drive	8%	8%	2%	2%
South	Palladium Drive	42%	42%	55%	55%
East	Campeau Drive	36%	36%	32%	32%
West	Campeau Drive	14%	14%	11%	11%
<b>Total</b>		<b>100%</b>	<b>100%</b>	<b>100%</b>	<b>100%</b>


**Figure 4-1 - Site Generated Traffic Volumes**

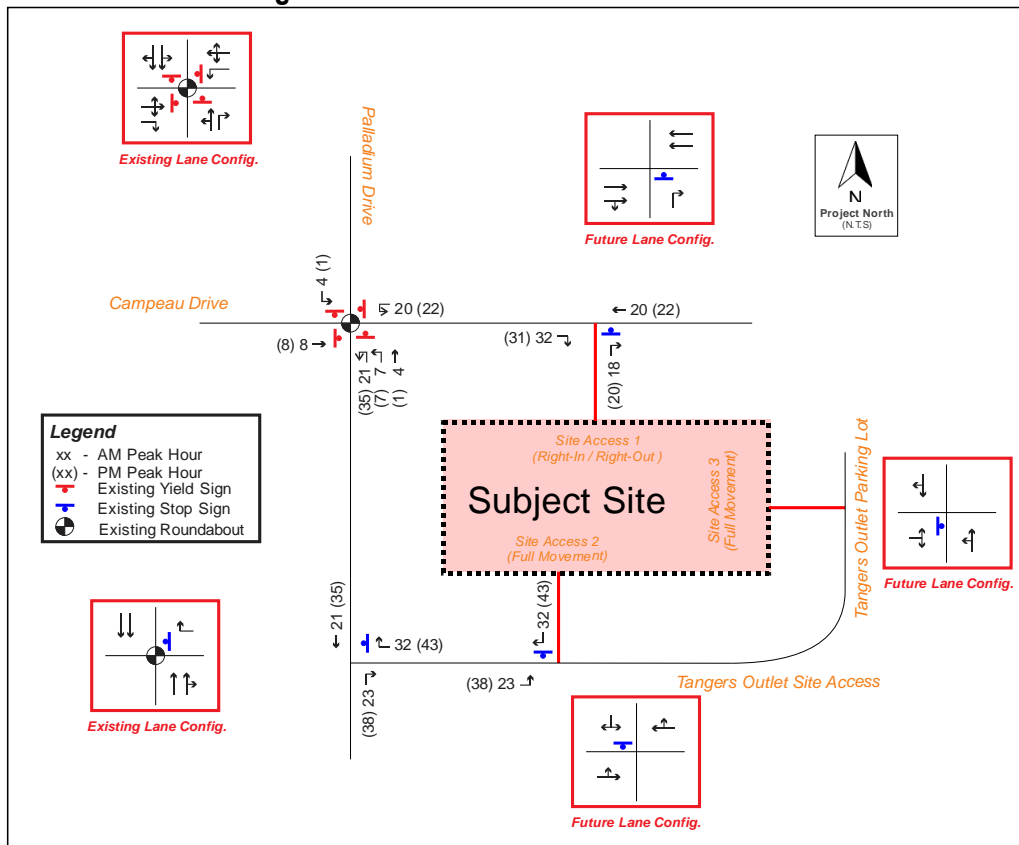

### 5.0 FUTURE TOTAL TRAFFIC CONDITIONS

The future (2025) total traffic volumes under proposed conditions (future background traffic volumes plus site generated traffic volumes) are illustrated in **Figure 5-1**, and were analyzed using Synchro 10 software. The detailed calculations are provided in **Appendix F** and summarized in **Table 5.1**. As previously mentioned, in accordance to the City of Ottawa *Transportation Impact Assessment Guidelines (2017)*, dated June 2017, Peak Hour factor for future conditions has been set to 1.00.

**Figure 5-1 – Future (2025) Traffic Volumes**

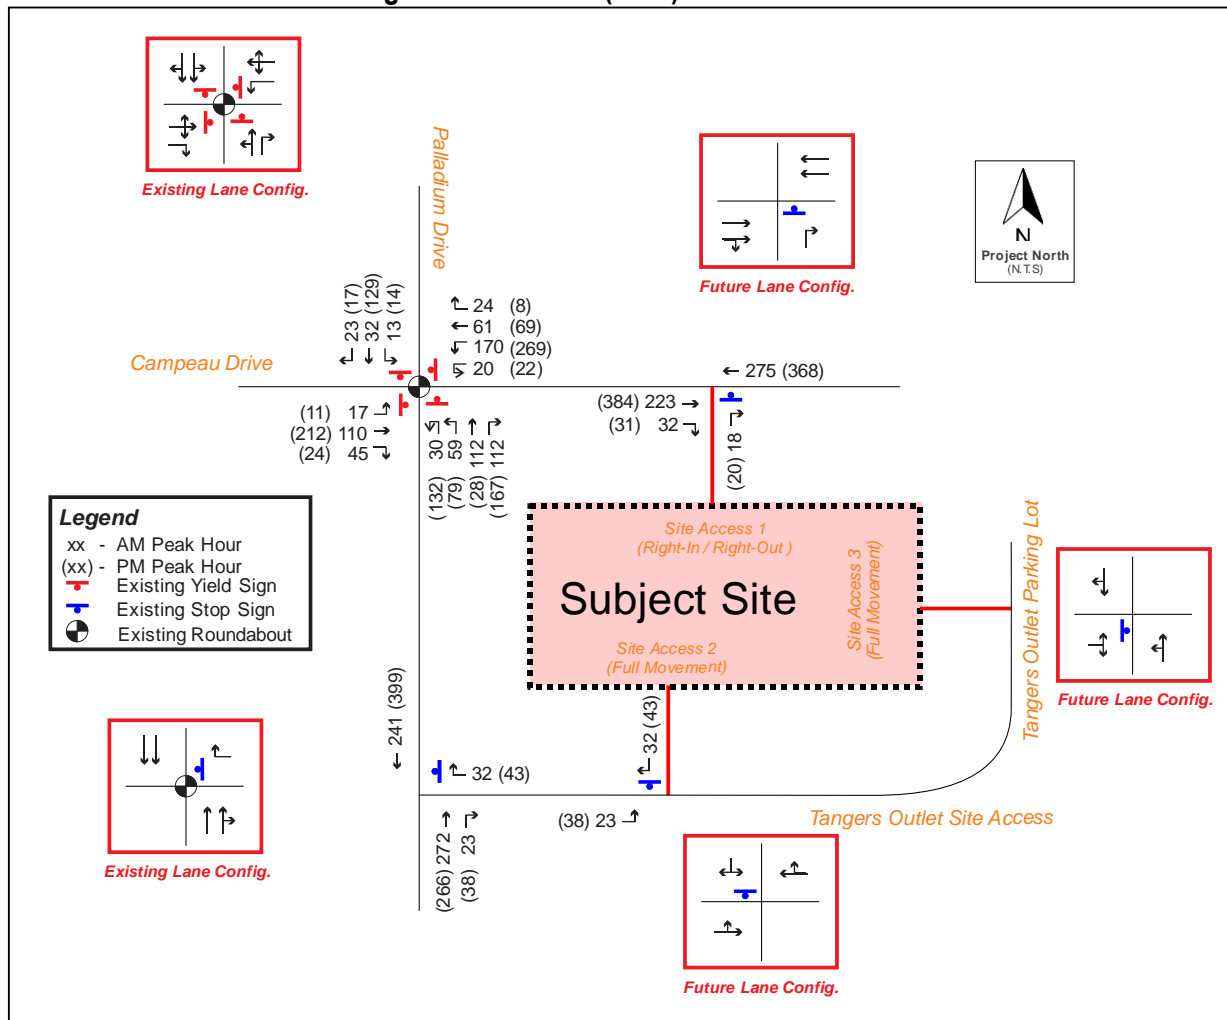

**Table 5.1 – Level of Service – Future (2025) Total Traffic Assessments**

Intersection	Movement	Weekday AM Peak Hour			Weekday PM Peak Hour		
		LOS (v/c)	Delay (s)	95 <sup>th</sup> Queue (m)	LOS (v/c)	Delay (s)	Queue (m)
Campeau Drive and Site Access 1 (unsignalized)	NBR	A (0.02)	9.1	0.5	A (0.03)	9.6	0.6
Palladium Drive and Tangers Outlet Access (unsignalized)	WBR	A (0.04)	9.3	0.9	A (0.05)	9.4	1.2

**Table 5.1 – Level of Service – Future (2025) Total Traffic Assessments Cont'd**

Intersection	Movement	Weekday AM Peak Hour			Weekday PM Peak Hour		
		LOS (v/c)	Delay (s)	95 <sup>th</sup> Queue (m)	LOS (v/c)	Delay (s)	Queue (m)
Tangers Outlet Access and Site Access 2 (unsignalized)	EBLT	A (0.01)	7.2	0.3	A (0.02)	7.3	0.5
	SBLR	A (0.03)	8.4	0.7	A (0.04)	8.5	0.9
Palladium Drive and Campeau Drive (unsignalized)	EBLT	A (0.116)	5.8	1	A (0.358)	10.6	2
	EBR	A (0.041)	4.8	0	A (0.038)	6.0	0
	SBLT	A (0.044)	5.2	0	A (0.231)	8.6	1
	SBR	A (0.022)	4.8	0	A (0.027)	6.0	0

As summarized in **Table 5.1**, under future total conditions, the study area intersection will continue to operate at excellent levels of service during both peak hour periods with no critical movements identified.

### 6.0 PARKING ASSESSMENT

Based on the information contained in the City of Ottawa Zoning By-law No. 2008-250, the subject site is located in “Area C” on Schedule 1A. The technical parking requirement for the proposed development is detailed in **Table 6.1**.

**Table 6.1 – Vehicle Parking Requirements (ZBL 2008-250)**

Use	GFA	Rate	Parking Requirement	Parking Provided	Difference
Gas Bar	-	None	0	24	+6
Convenience Store	169.76 m <sup>2</sup>	3.4 per 100 m <sup>2</sup>	6		
Restaurant – Fast Food	115 m <sup>2</sup>	10 per 100 m <sup>2</sup>	12		
Car Wash	-	None	0		
<b>Total</b>			<b>18</b>	<b>24</b>	<b>+6</b>


Based on City of Ottawa Zoning By-law 2008-250, a total of 18 parking spaces will be required for the proposed development. The preliminary site plan provides for a total of 24 parking spaces, which results in a technical surplus of six (6) parking spaces.

### 7.0 LOADING AND ON-SITE CIRCULATION

As previously mentioned, access to the site is proposed through one (1) right-in / right-out entrances located via Campeau Drive, one (1) full movement entrance via Tangers Outlet Westerly Site Access and one (1) full movement entrance via Tangers Outlet parking lot. In accordance with Ontario Traffic Manual (OTM) Book 5, we recommend appropriate signage consisting of a STOP Signs (Ra-1) be provided on the Campeau Drive, Tangers Outlet Westerly Site Access and Tangers Outlet parking lot egress driveways, a DISABLES

PARKING PERMIT Sign (Rb-93) and DO NOT ENTER Sign (Rb-19) at the accessible parking spaces and end of drive-through aisle respectively, see **Figure 7-1**.

AutoTURN analysis was undertaken for ADT TAC-2017 truck and 5.6-m long passenger vehicle to the proposed refueling station and parking spaces. Maneuverability is provided in **Figures 7-2**, **Figure 7-3**, and **Figure 7-4**.

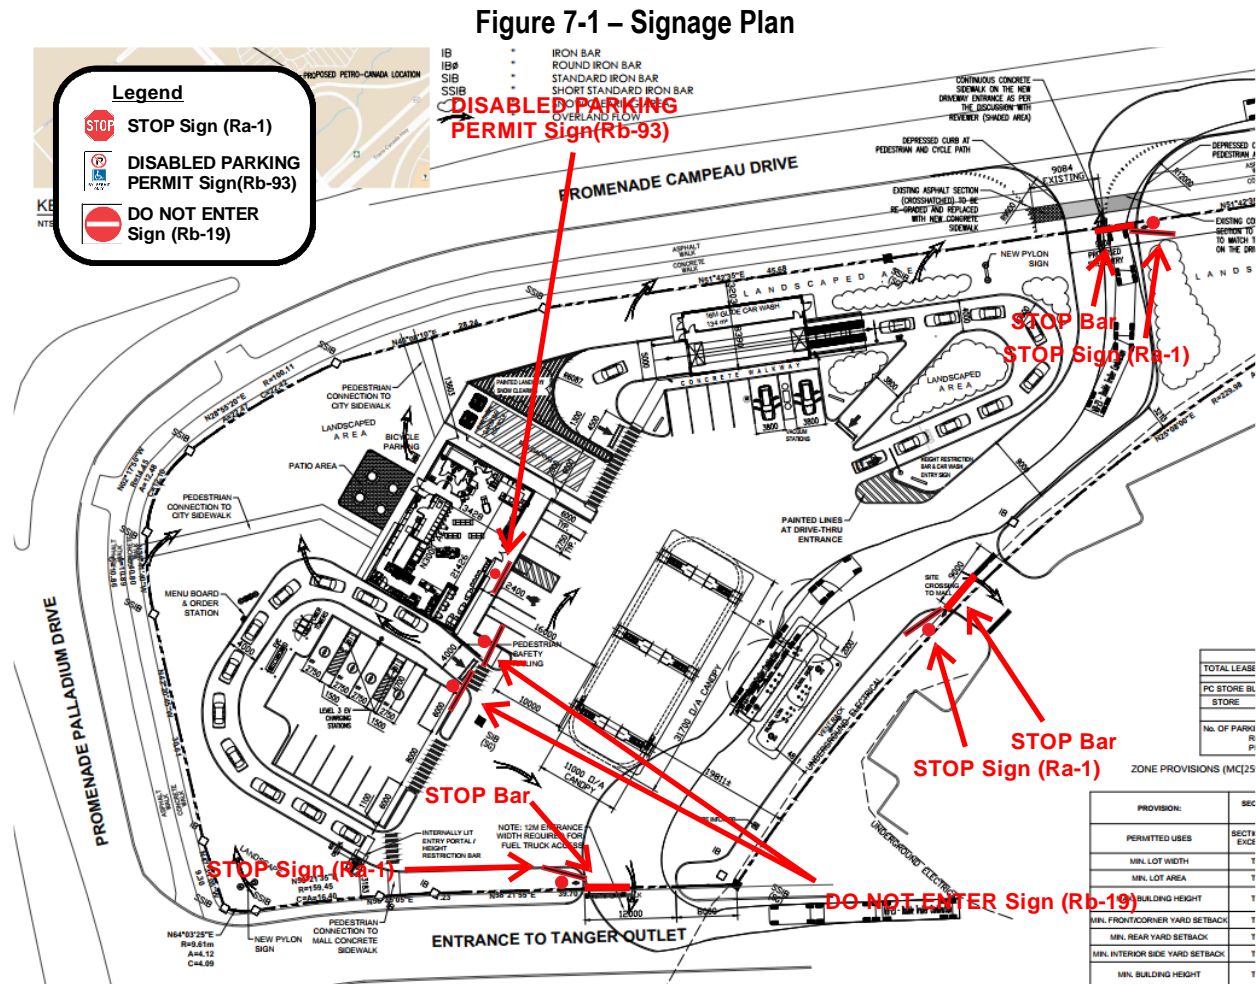

## 8.0 SITE ACCESS REVIEW

### 8.1. Driveway Width

The maximum driveway width permitted by By-law 2003-447 is 9.0 m. The site plan proposes a width of 12.0 m at the southerly access. The vehicle turning diagram, shown in **Figure 8-1**, demonstrates that a 12.0 m width is required to facilitate fuel truck access.

### 8.2. Throat Depth

According to the TAC Geometric Design guide for Canadian Roads, clear throat length is defined as the distance measured from the ends of the driveway curb return radii and the point of first conflict on-site. As per Table 8.9.3 of the TAC Manual, the proposed development would require a minimum clear throat length of 15 m based on GFA. The site plan provides a clear throat length of over 20 m at the Campeau Drive access, which is adequate.

## 9.0 TRANSPORTATION DEMAND MANAGEMENT

Transportation demand management (TDM) refers to variety of strategies to reduce congestion, minimize the number of single-occupant vehicles, encourage non-auto modes of travel, and reduce vehicle dependency to create a sustainable transportation system.

Based on our experience, excessive parking supply imposes environmental costs, contradicts community development objectives for more livable and walkable communities, and tends to increase driving and discourage the use of alternative mode of travel. It is anticipated that the combination of reduced parking supply and an efficient public transit system will encourage the use of alternative modes of travel.

Pedestrian sidewalks are provided on both sides of the roadways, and sidewalk connectivity is provided throughout the proposed municipal road to ensure a complete sidewalk network.

## 10.0 CONCLUSION

The findings and conclusions of our analysis are as follows:

- The subject property is currently vacant. Based on the site plan prepared by Petro Canada, dated February 8, 2023 the development proposal is to develop the vacant lands to include a gas station comprising of six (6) gasoline pumps with 12 fueling stations, a car wash, and a convenience store and eating establishment with a drive through. Access to the site is proposed through one (1) right-in / right-out entrances located via Campeau Drive, one (1) full movement entrance via Tangers Outlet Westerly Site Access and one (1) full movement entrance via Tangers Outlet parking lot. The preliminary site plan provides a total of 24 parking spaces.
- the proposed development is anticipated to generate 106 two-way trips (56 inbound and 50 outbound) during the AM peak hours and 132 two-way trips (69 inbound and 63 outbound) during the PM peak hours.
- The intersection capacity analysis results (based on the methodology and procedures outlined in the Highway Capacity Manual, HCM 2000 and HCM 2010 Roundabout, published by the Transportation Research Board) indicate that the study intersection and access are expected to continue to operate with acceptable levels of service.
- In accordance with Ontario Traffic Manual (OTM) Book 5, we recommend appropriate signage consisting of a STOP Signs (Ra-1) be provided on the Campeau Drive, Tangers Outlet Westerly Site Access and Tangers Outlet parking lot egress driveways, a DISABLES PARKING PERMIT Sign (Rb-93) and DO NOT ENTER Sign (Rb-19) at the accessible parking spaces and end of drive-through aisle respectively.
- Based on City of Ottawa Zoning By-law 2008-250, a total of 18 parking spaces will be required for the proposed development with 169.76 m<sup>2</sup> of convenience store and a 115 m<sup>2</sup> drive through restaurant. The preliminary site plan provides for a total of 24 parking spaces, which results in a technical surplus of six (6) parking spaces.
- The site is functional from a maneuverability perspective.



PROPERTY BOUNDARY INFORMATION DERIVED FROM  
PLAN OF SURVEY OF  
**BLOCK 6 REGISTERED PLAN 4M - 1566**  
**PART OF LOT 3 CONCESSION 1**  
GEOGRAPHIC TOWNSHIP OF HUNTLEY  
CITY OF OTTAWA



**LEGEND**

- |                 |         |                         |
|-----------------|---------|-------------------------|
| ■               | DENOTES | FOUND MONUMENTS         |
| □               | "       | SET MONUMENTS           |
| IB              | "       | IRON BAR                |
| IB <sup>Ø</sup> | "       | ROUND IRON BAR          |
| SIB             | "       | STANDARD IRON BAR       |
| SSIB            | "       | SHORT STANDARD IRON BAR |
| ☁               | "       | SNOW CLEARING AREA      |
| →               | "       | OVERLAND FLOW           |

..\2022-02-11 - SITE REVISIONS\Capture 03.JPG

PROPOSED PETRO-CANADA LOCATION

KEY PLAN  
NTS

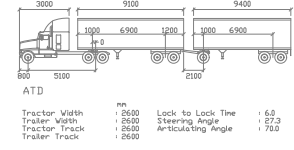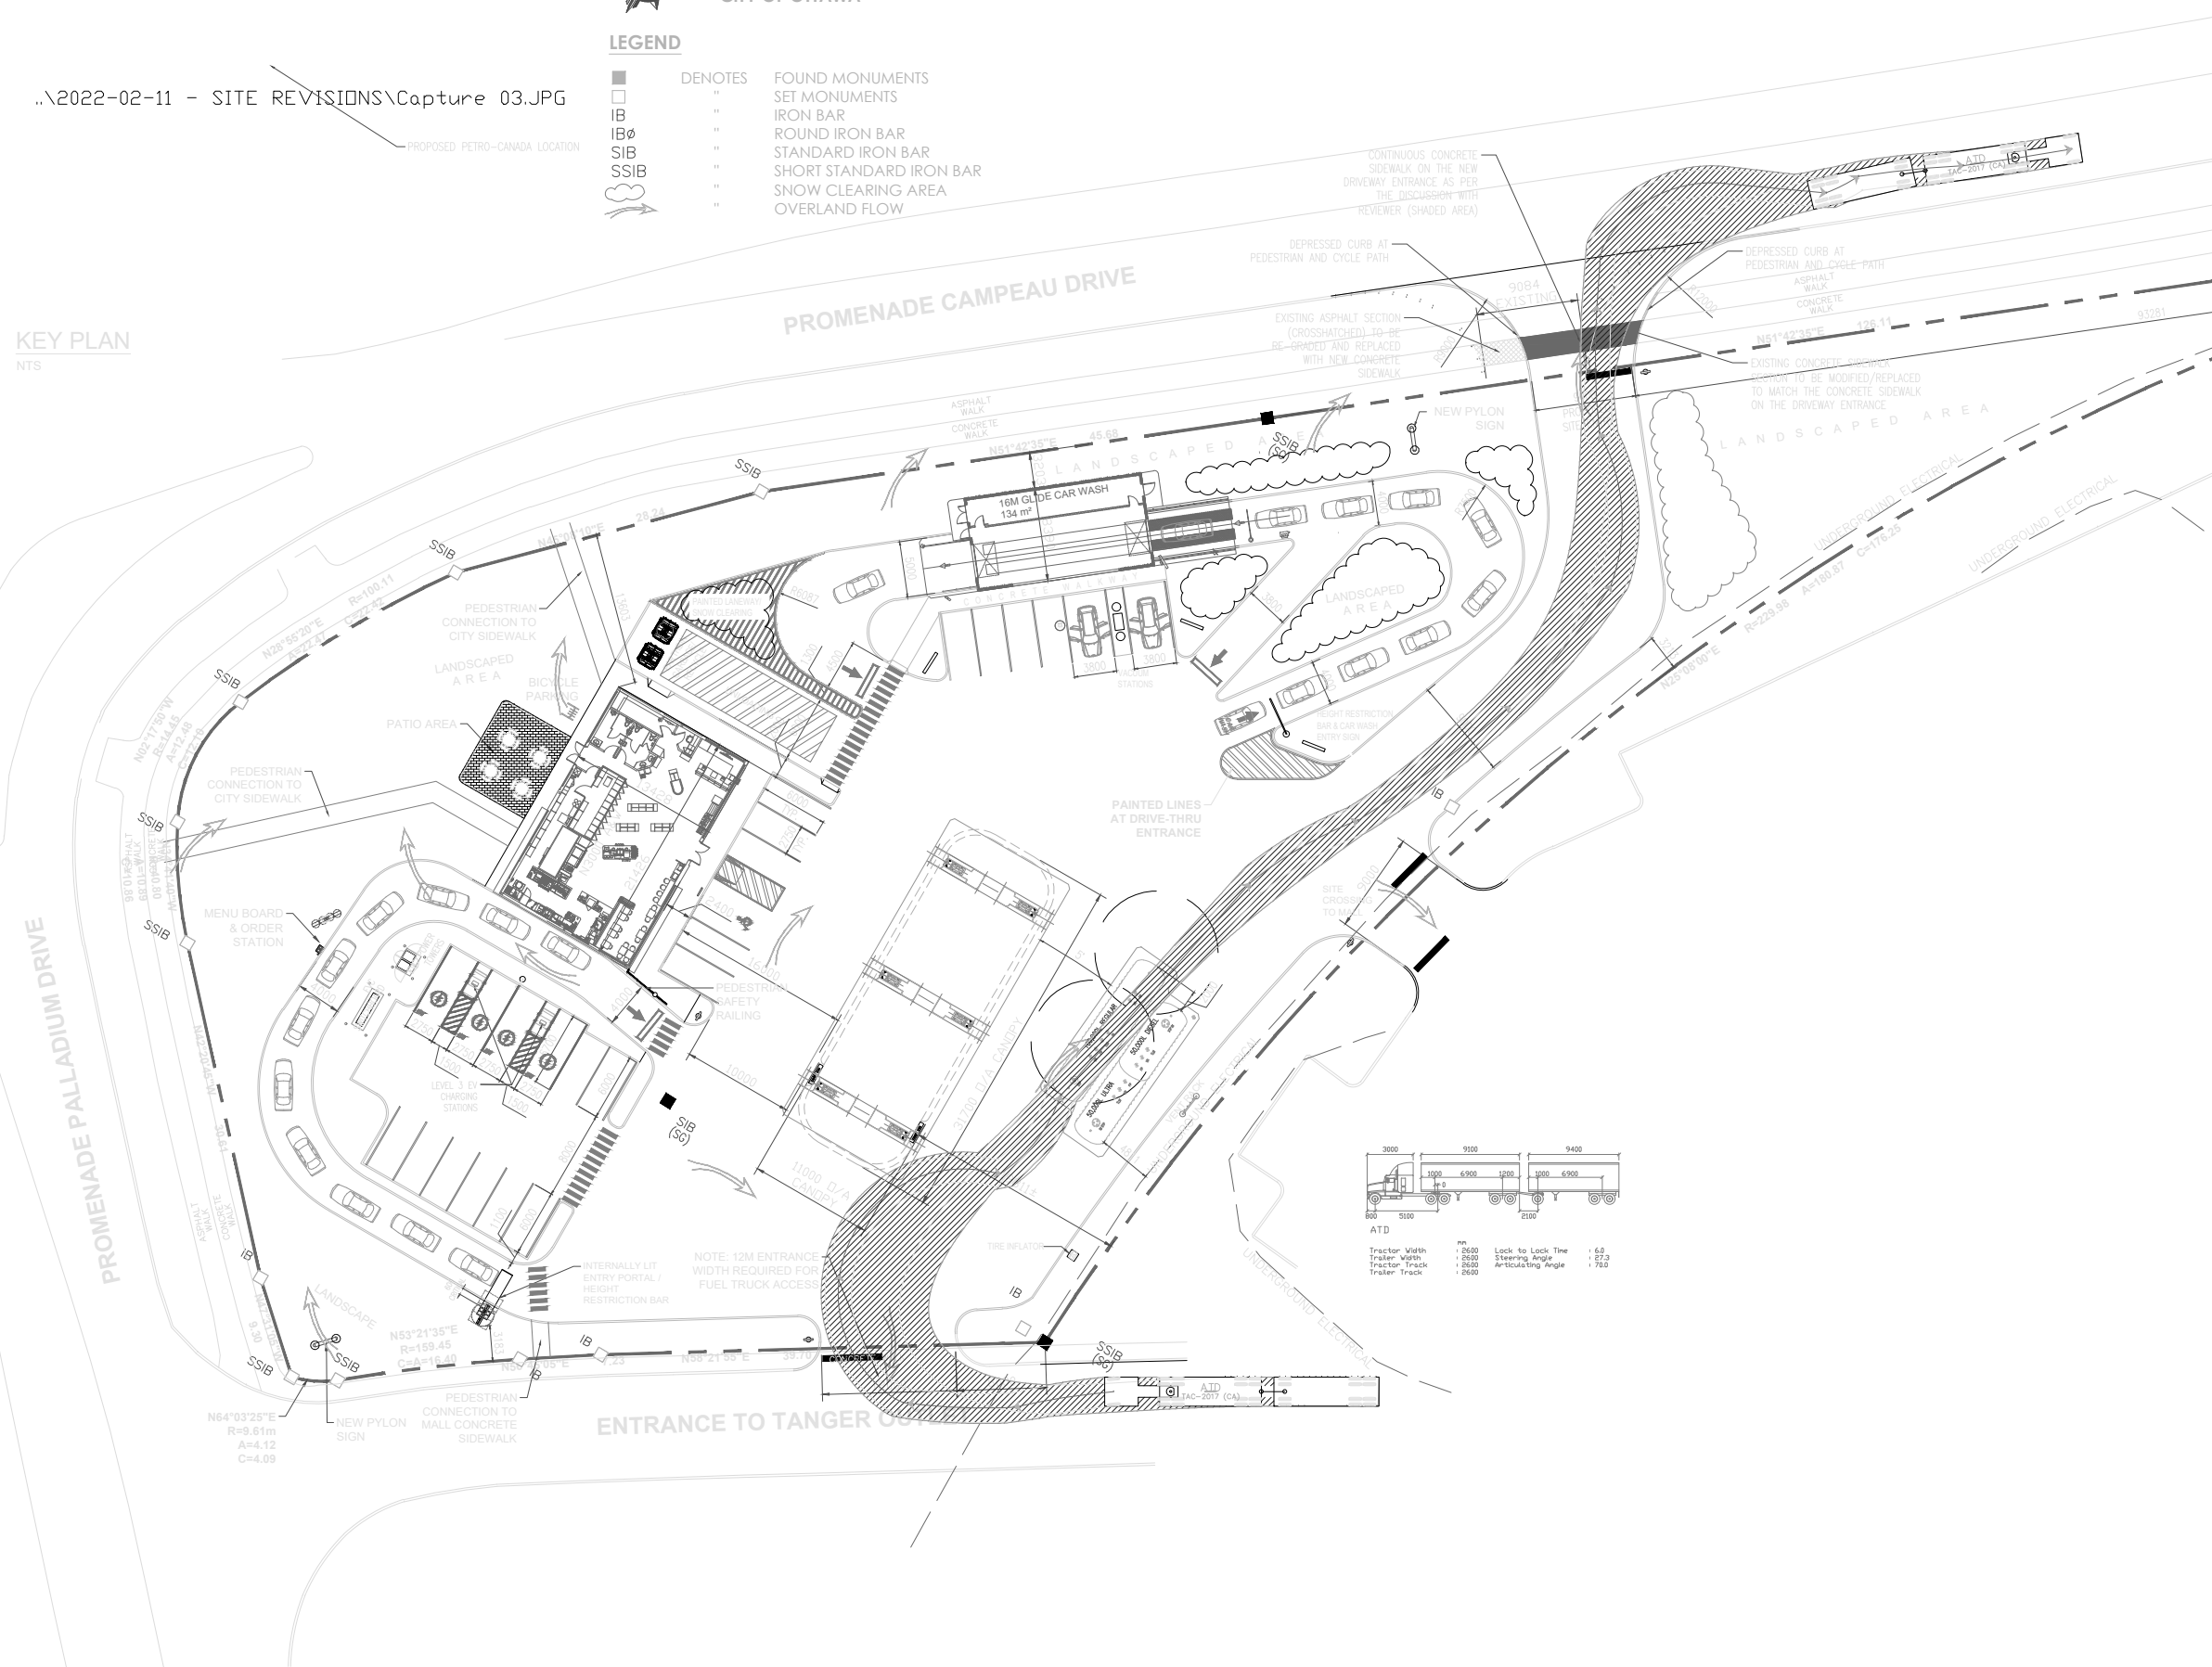

BENCHMARK

REVISIONS

NO	REVISION	DATE	BY

STAMP

**nextrans**  
CONSULTING ENGINEERS  
Suite 201, 520 Industrial Parkway South  
Aurora ON L4G 6W8  
Tel: 905-503-2563  
Web: www.nextrans.ca

PROJECT NAME:  
**GAS STATION DEVELOPMENT**  
**8605 CAMPEAU DRIVE**  
City of Ottawa

DRAWING TITLE:  
**AutoTURN Analysis**  
**Fuel Truck**

DESIGN BY: K.A.	DATE: February 23, 2023
CHECKED BY: R.P.	PROJECT NO. NT-20-091
DRAWN BY: K.A.	DRAWING NO. Figure 7-2
SCALE: NTS	



PROJECT BOUNDARY INFORMATION DERIVED FROM  
PLAN OF SURVEY OF  
**BLOCK 6 REGISTERED PLAN 4M - 1566**  
**PART OF LOT 3 CONCESSION 1**  
GEOGRAPHIC TOWNSHIP OF HUNTLEY  
CITY OF OTTAWA

**LEGEND**

- |      |         |                         |
|------|---------|-------------------------|
| ■    | DENOTES | FOUND MONUMENTS         |
| □    | "       | SET MONUMENTS           |
| IB   | "       | IRON BAR                |
| IBØ  | "       | ROUND IRON BAR          |
| SIB  | "       | STANDARD IRON BAR       |
| SSIB | "       | SHORT STANDARD IRON BAR |
| ☁    | "       | SNOW CLEARING AREA      |
| →    | "       | OVERLAND FLOW           |

..\\2022-02-11 - SITE REVISIONS\Capture 03.JPG

PROPOSED PETRO-CANADA LOCATION

KEY PLAN  
NTS

KEY PLAN



BENCHMARK

REVISIONS


NO	REVISION	DATE	BY

STAMP

PROJECT NAME:  
**GAS STATION DEVELOPMENT**  
**8605 CAMPEAU DRIVE**  
City of Ottawa

DRAWING TITLE:  
**AutoTURN Analysis**  
**P TAC-2017**

DESIGN BY: K.A.	DATE: February 23, 2023
CHECKED BY: R.P.	PROJECT NO. NT-20-091
DRAWN BY: K.A.	DRAWING NO. Figure 7-3
SCALE: NTS	

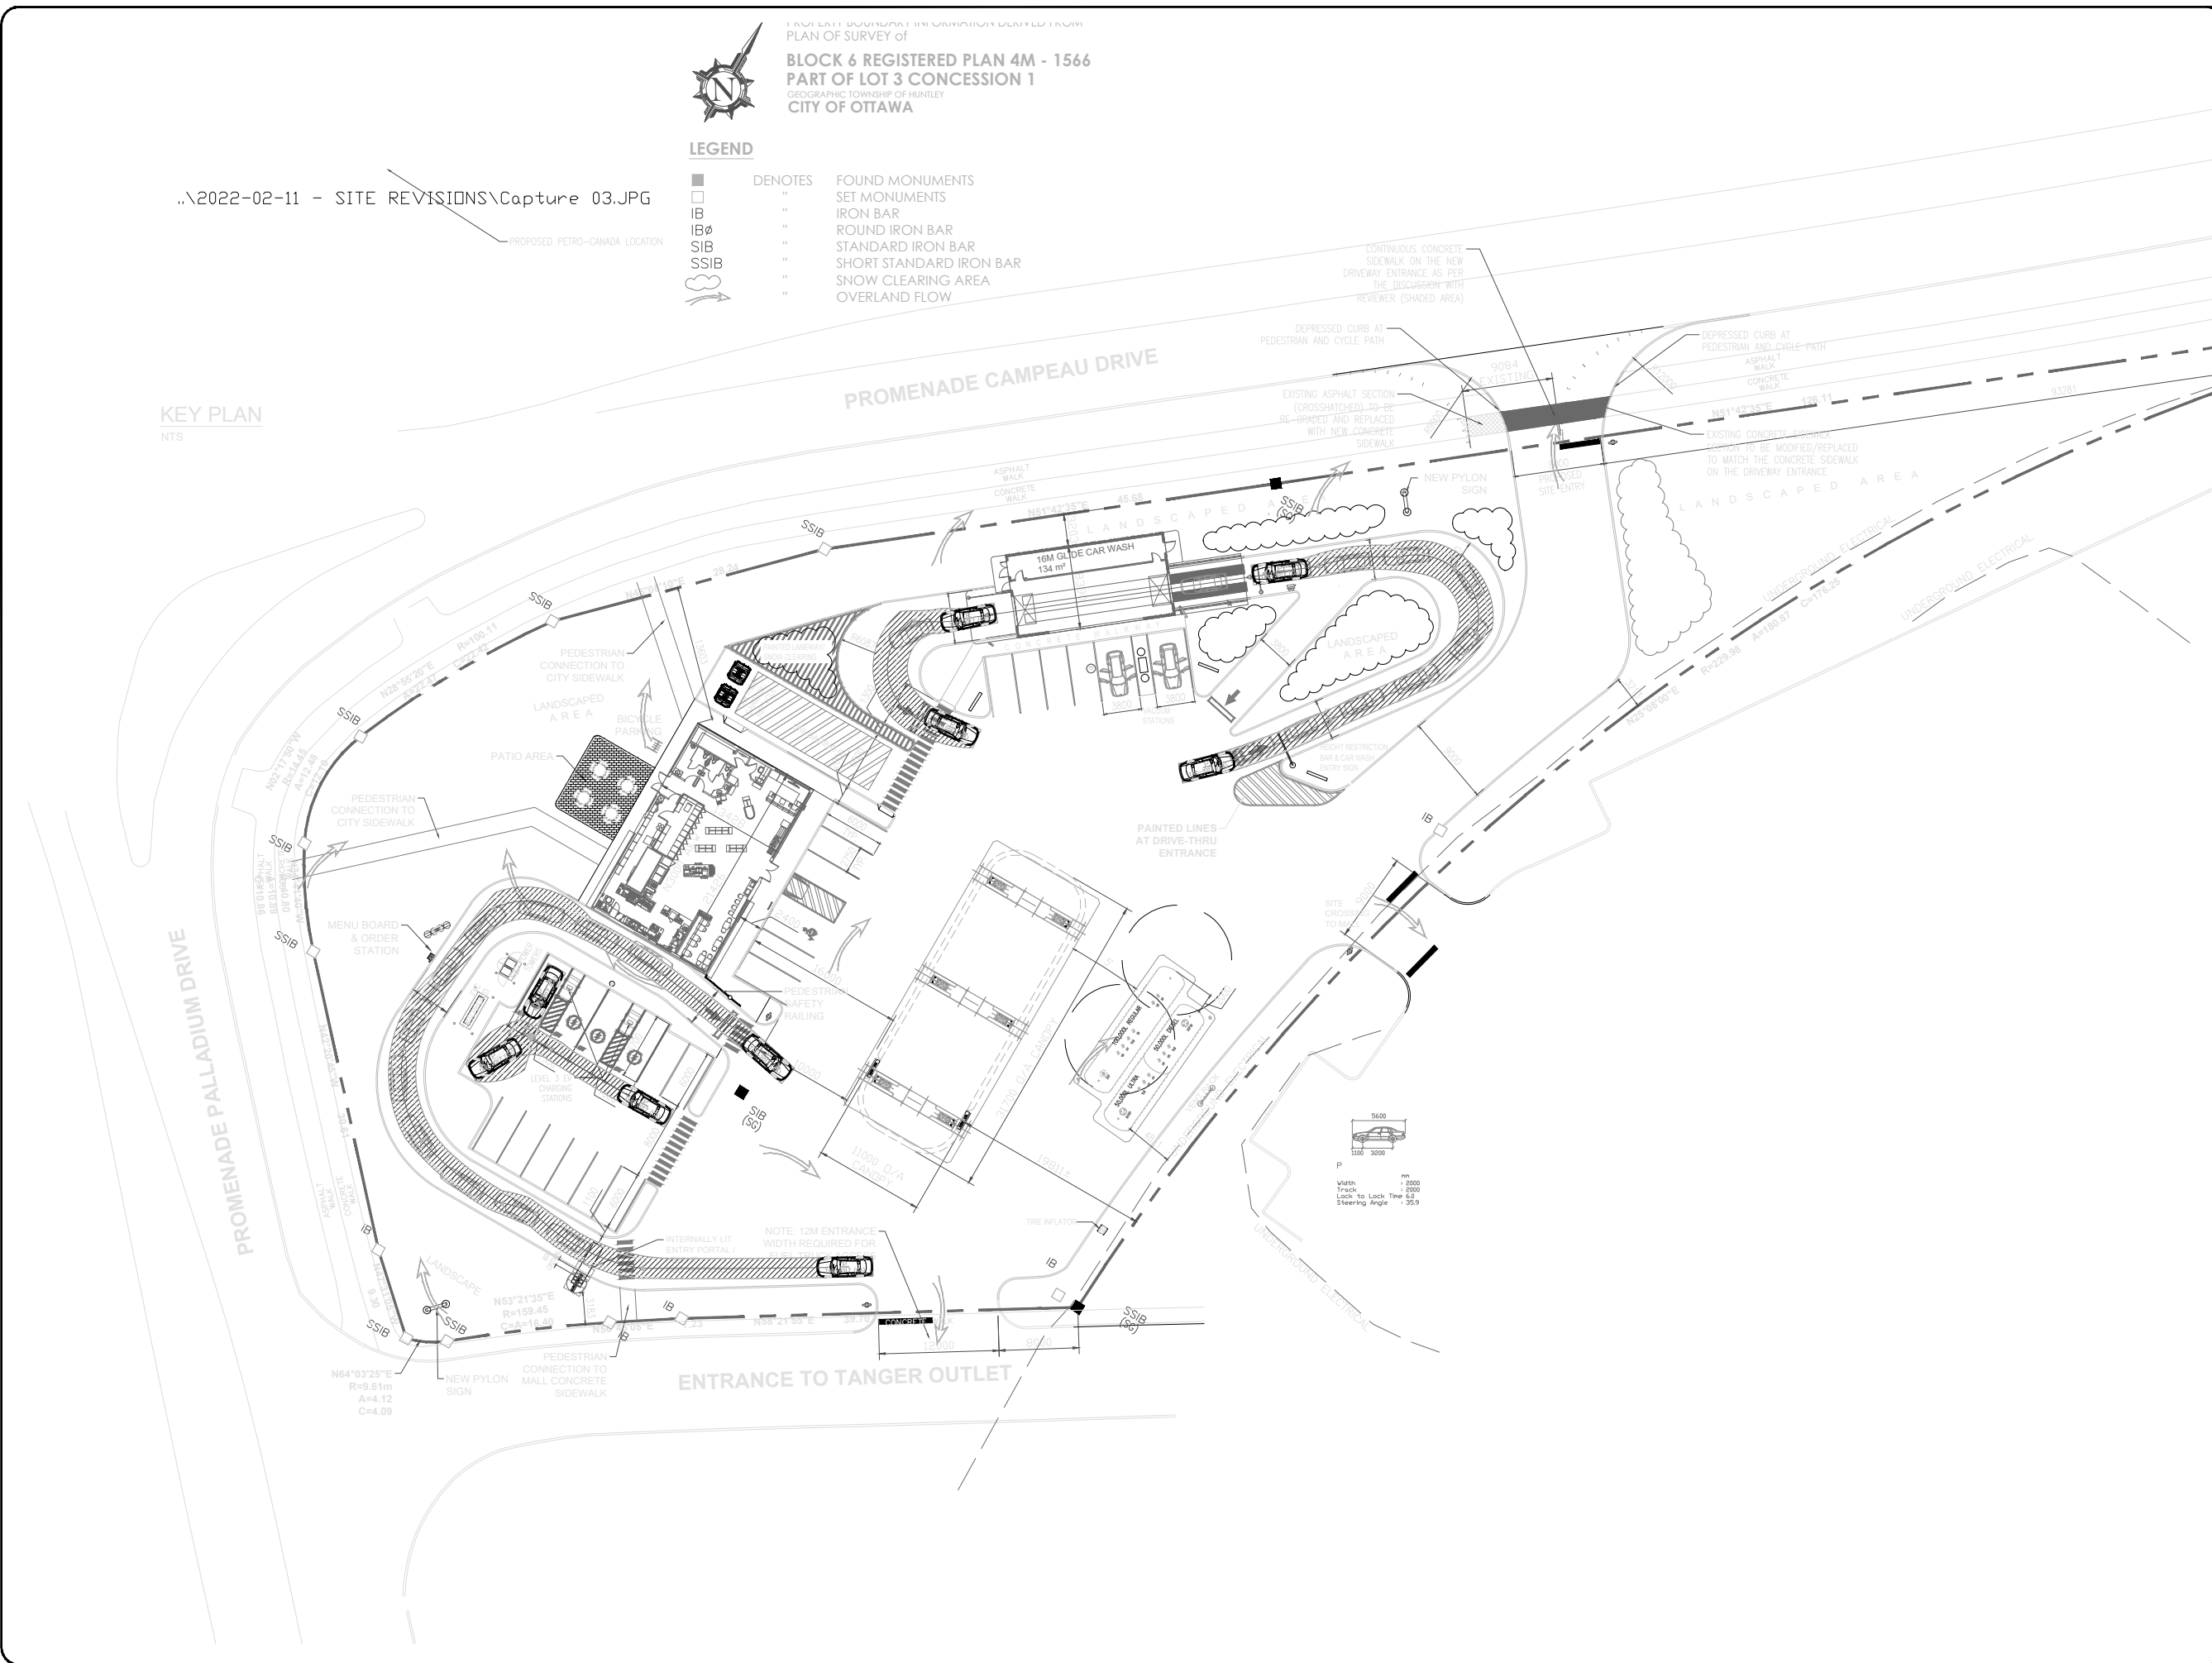



PROJECT BOUNDARY INFORMATION DERIVED FROM  
 PLAN OF SURVEY of  
**BLOCK 6 REGISTERED PLAN 4M - 1566**  
**PART OF LOT 3 CONCESSION 1**  
 GEOGRAPHIC TOWNSHIP OF HUNTLEY  
 CITY OF OTTAWA


**LEGEND**

- |           |         |                         |
|-----------|---------|-------------------------|
| ■         | DENOTES | FOUND MONUMENTS         |
| □         | "       | SET MONUMENTS           |
| IB        | "       | IRON BAR                |
| IB $\phi$ | "       | ROUND IRON BAR          |
| SSIB      | "       | STANDARD IRON BAR       |
| SSIB      | "       | SHORT STANDARD IRON BAR |
| ☁         | "       | SNOW CLEARING AREA      |
| →         | "       | OVERLAND FLOW           |

..\2022-02-11 - SITE REVISIONS\Capture 03.JPG

PROPOSED PETRO-CANADA LOCATION

KEY PLAN  
 NTS

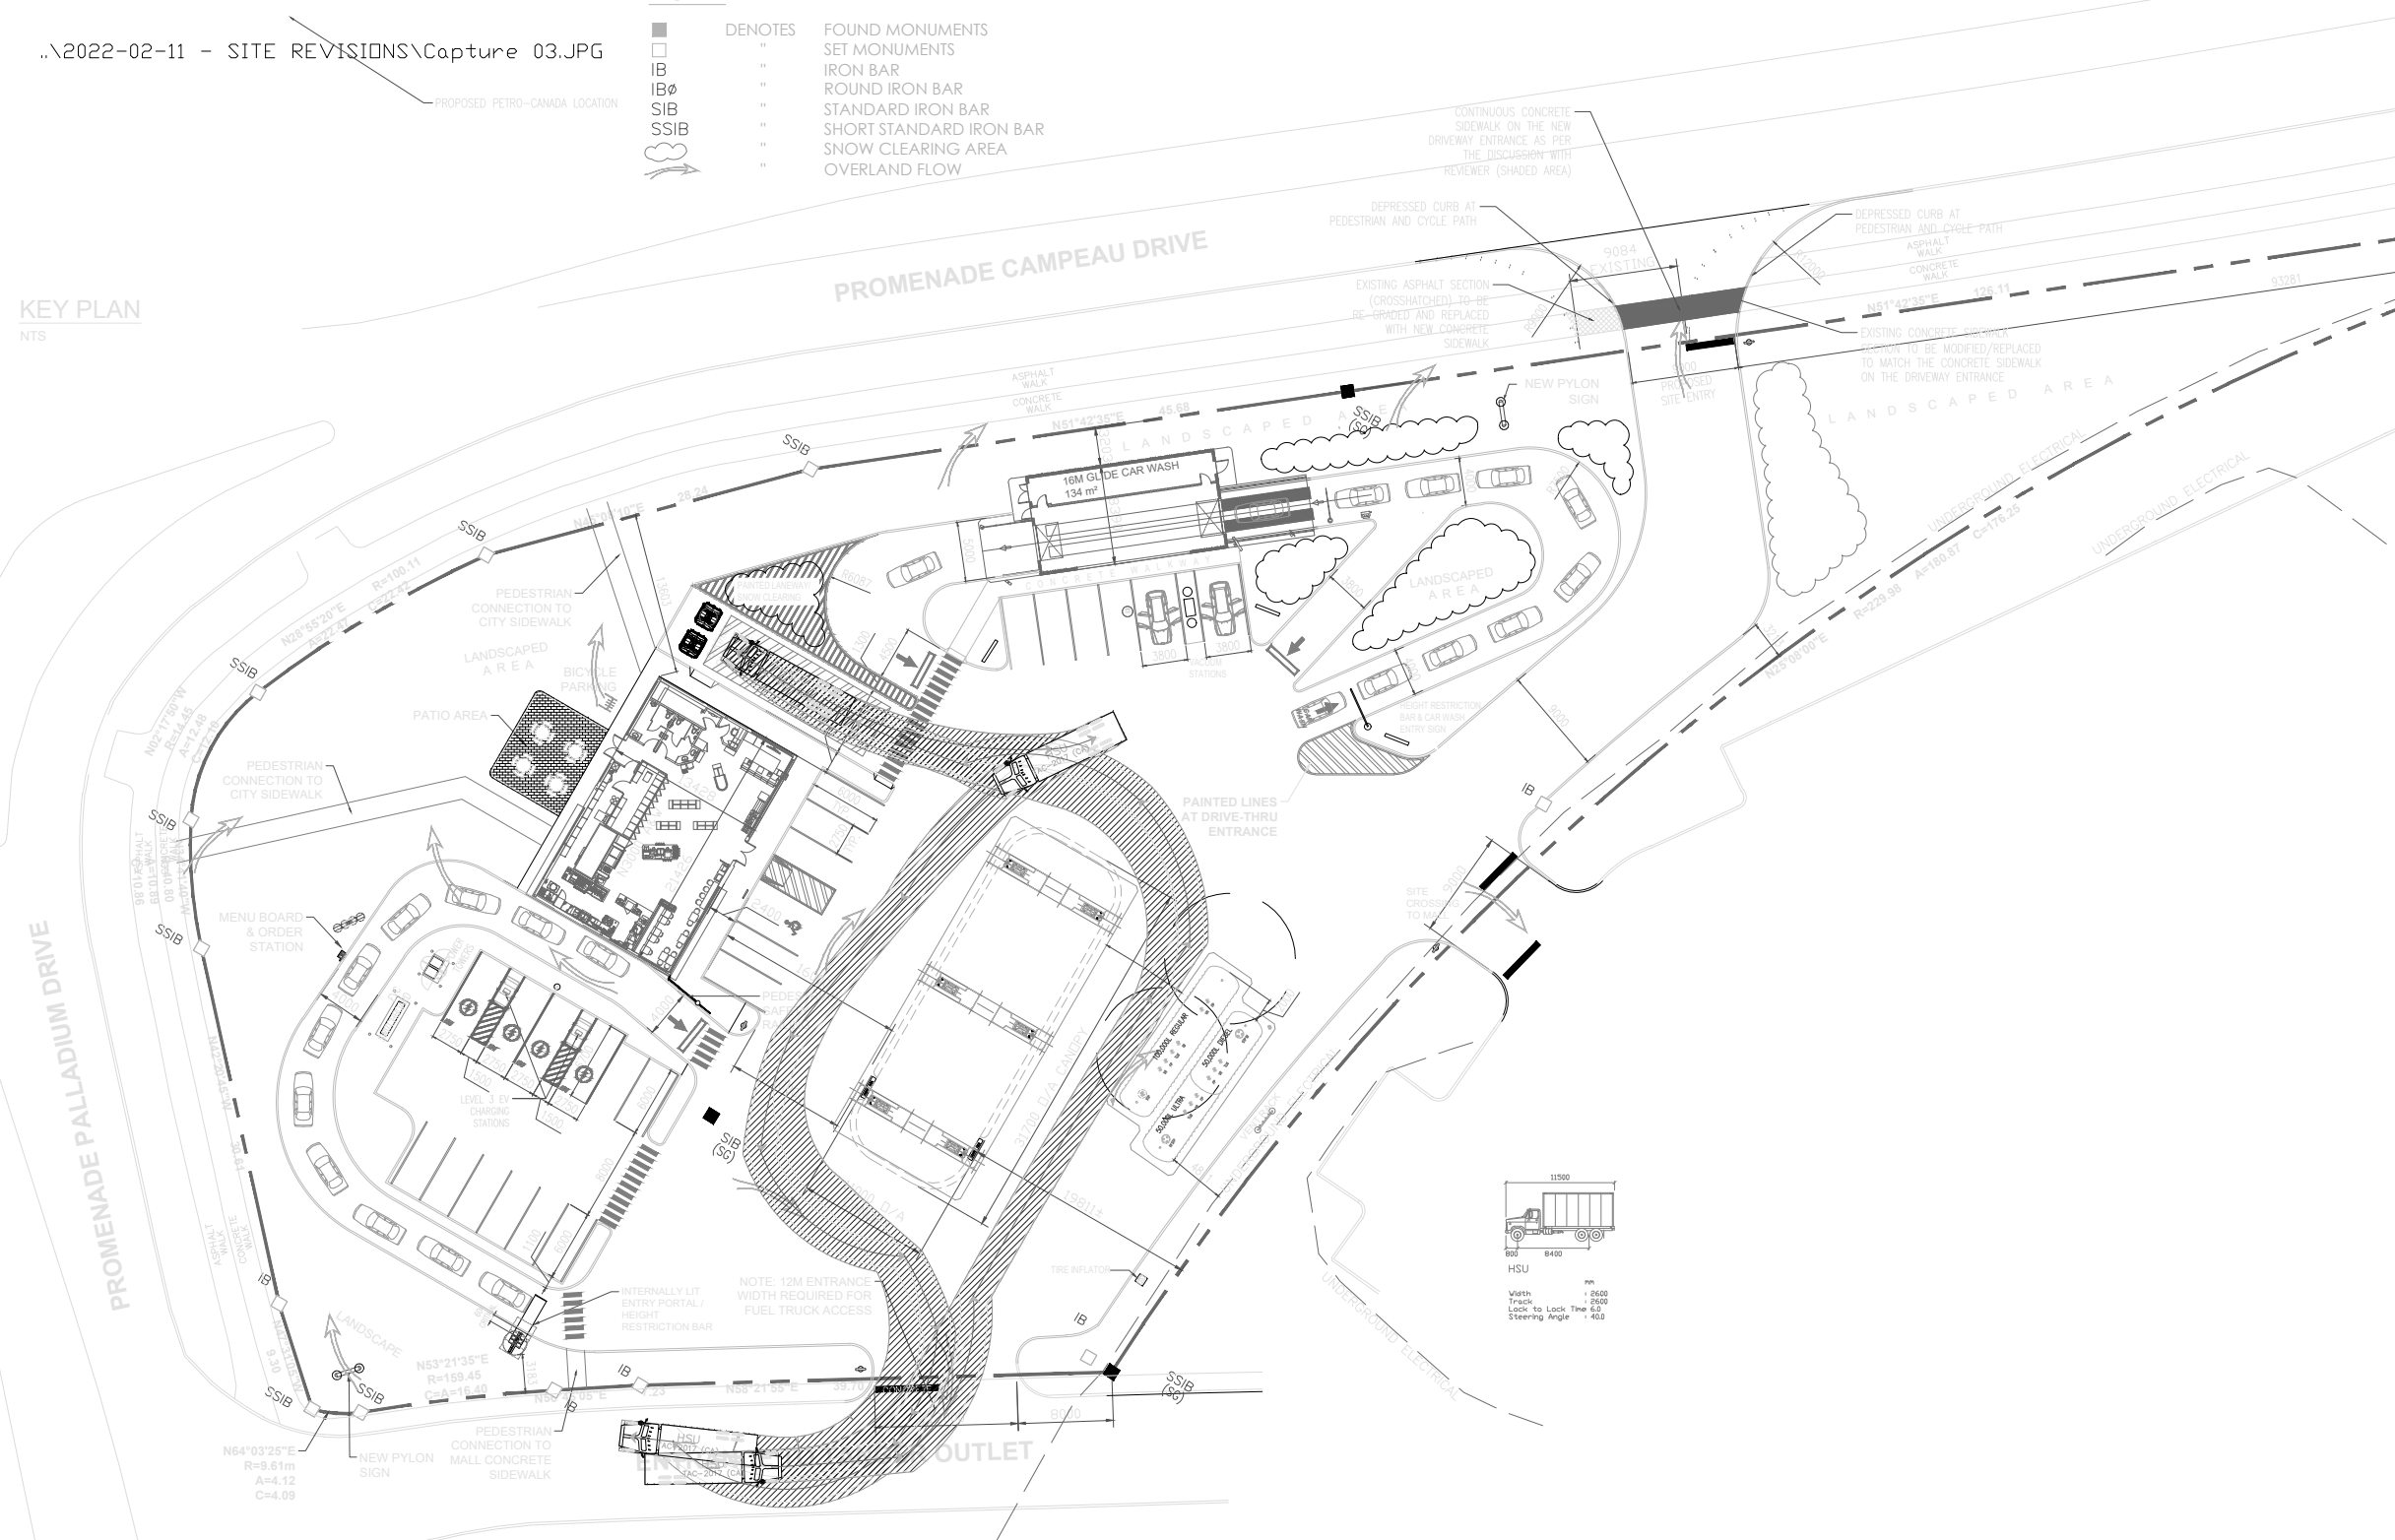

KEY PLAN

BENCHMARK

REVISIONS

NO	REVISION	DATE	BY

STAMP




PROJECT NAME:  
**GAS STATION DEVELOPMENT**  
**8605 CAMPEAU DRIVE**  
 City of Ottawa


DRAWING TITLE:  
**AutoTURN Analysis**  
**HSU TAC-2017**

DESIGN BY: K.A.	DATE: February 23, 2023
CHECKED BY: R.P.	PROJECT NO. NT-20-091
DRAWN BY: K.A.	DRAWING NO. Figure 7-4
SCALE: NTS	

## **Appendix A - Proposed Site Plan**

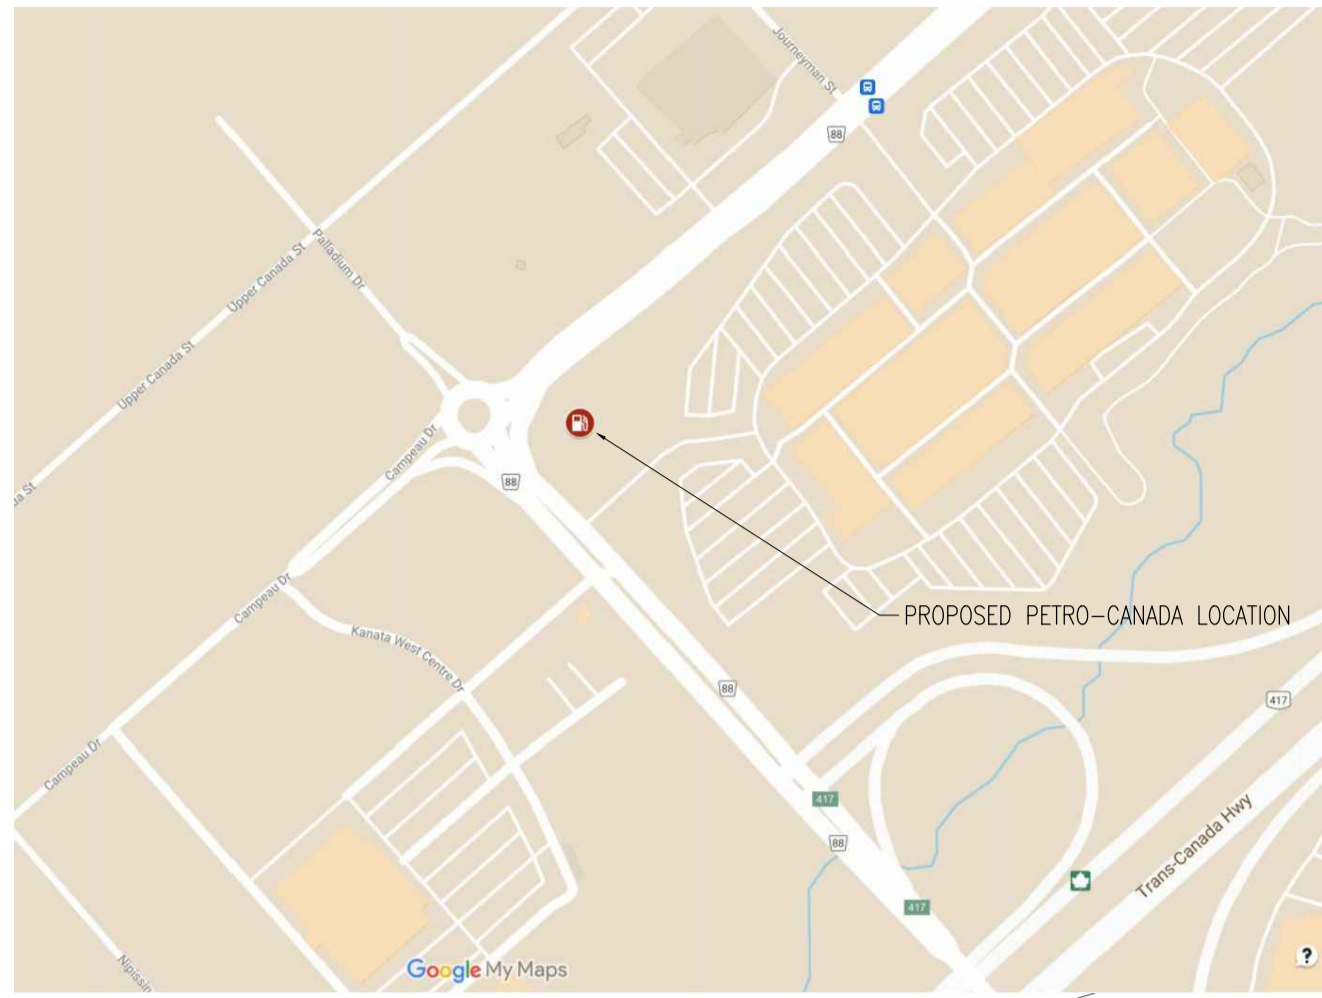


KEY PLAN  
NTS

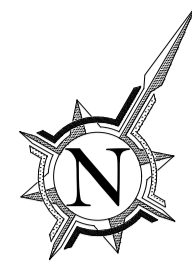

PROPERTY BOUNDARY INFORMATION DERIVED FROM  
PLAN OF SURVEY OF  
**BLOCK 6 REGISTERED PLAN 4M - 1566**  
**PART OF LOT 3 CONCESSION 1**  
GEOGRAPHIC TOWNSHIP OF HUNTLEY  
CITY OF OTTAWA

**LEGEND**

- |      |         |                         |
|------|---------|-------------------------|
| ■    | DENOTES | FOUND MONUMENTS         |
| □    | "       | SET MONUMENTS           |
| IB   | "       | IRON BAR                |
| IBØ  | "       | ROUND IRON BAR          |
| SIB  | "       | STANDARD IRON BAR       |
| SSIB | "       | SHORT STANDARD IRON BAR |
| ☁    | "       | SNOW CLEARING AREA      |
| →    | "       | OVERLAND FLOW           |

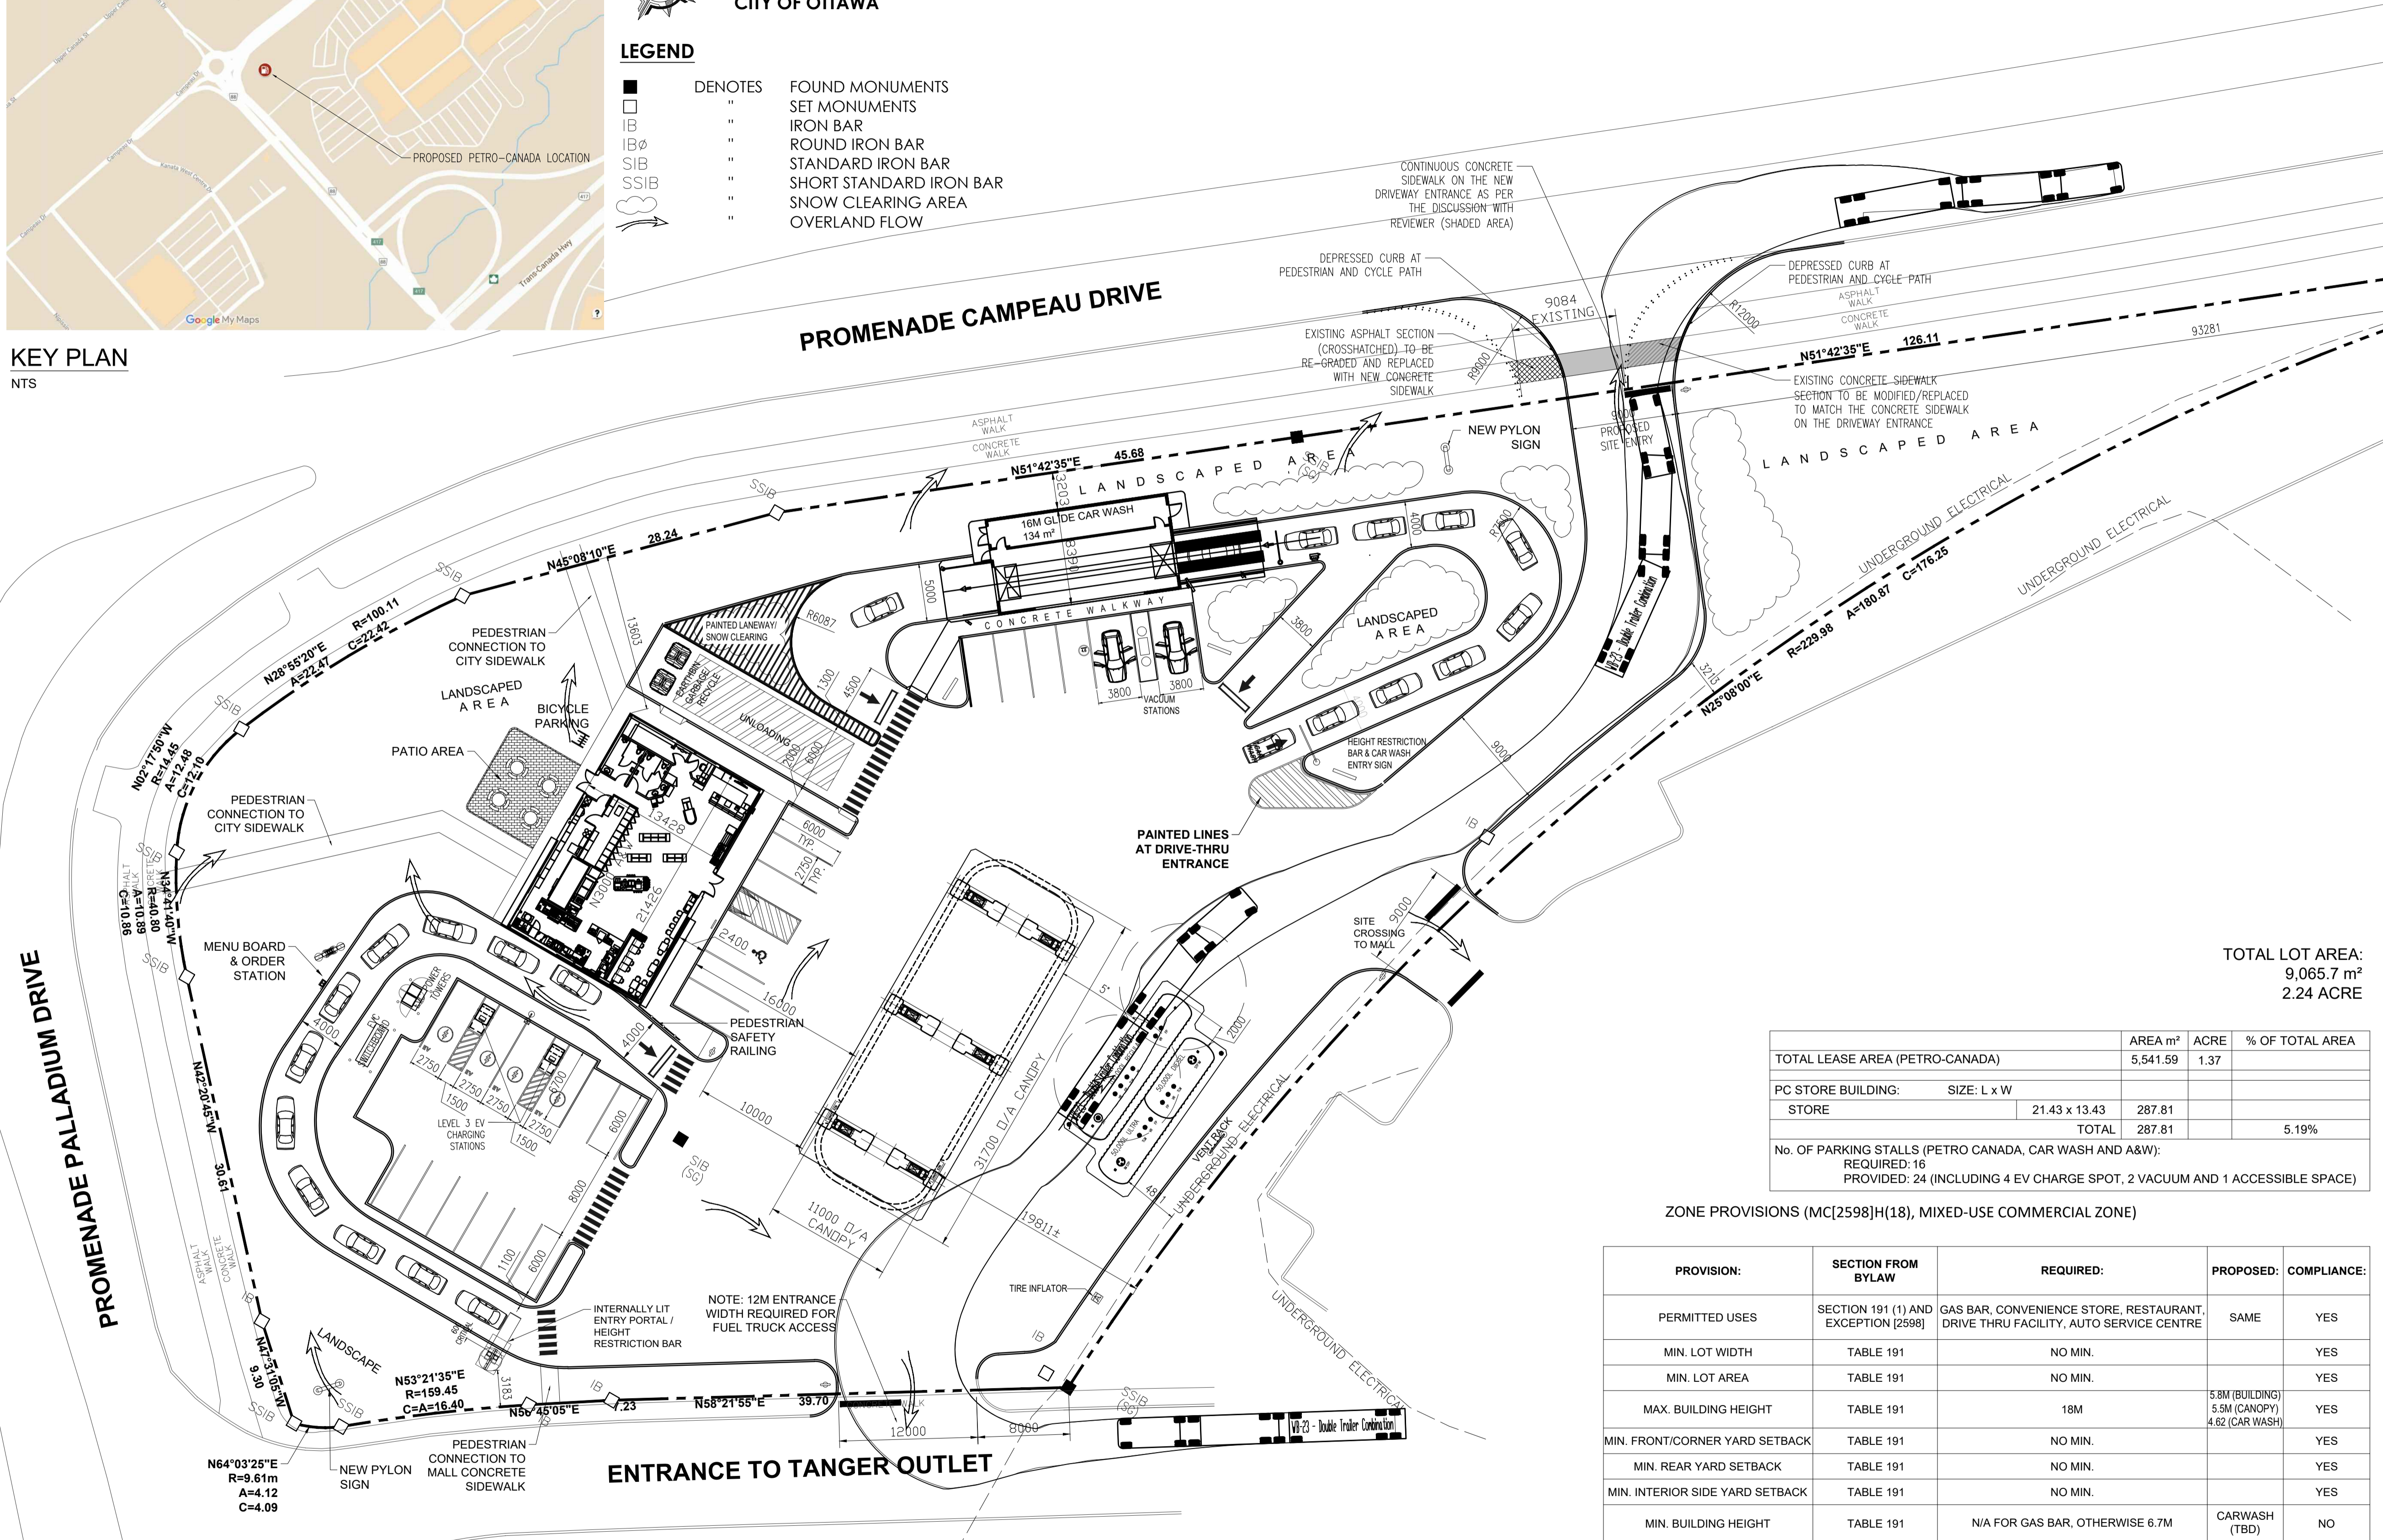


TOTAL LOT AREA:  
9,065.7 m<sup>2</sup>  
2.24 ACRE

	AREA m <sup>2</sup>	ACRE	% OF TOTAL AREA
TOTAL LEASE AREA (PETRO-CANADA)	5,541.59	1.37	
PC STORE BUILDING: SIZE: L x W			
STORE	21.43 x 13.43	287.81	
TOTAL		287.81	5.19%

No. OF PARKING STALLS (PETRO CANADA, CAR WASH AND A&W):  
REQUIRED: 16  
PROVIDED: 24 (INCLUDING 4 EV CHARGE SPOT, 2 VACUUM AND 1 ACCESSIBLE SPACE)

**ZONE PROVISIONS (MC[2598]H(18), MIXED-USE COMMERCIAL ZONE)**

PROVISION:	SECTION FROM BYLAW	REQUIRED:	PROPOSED:	COMPLIANCE:
PERMITTED USES	SECTION 191 (1) AND EXCEPTION [2598]	GAS BAR, CONVENIENCE STORE, RESTAURANT, DRIVE THRU FACILITY, AUTO SERVICE CENTRE	SAME	YES
MIN. LOT WIDTH	TABLE 191	NO MIN.		YES
MIN. LOT AREA	TABLE 191	NO MIN.		YES
MAX. BUILDING HEIGHT	TABLE 191	18M	5.8M (BUILDING) 5.5M (CANOPY) 4.62 (CAR WASH)	YES
MIN. FRONT/CORNER YARD SETBACK	TABLE 191	NO MIN.		YES
MIN. REAR YARD SETBACK	TABLE 191	NO MIN.		YES
MIN. INTERIOR SIDE YARD SETBACK	TABLE 191	NO MIN.		YES
MIN. BUILDING HEIGHT	TABLE 191	N/A FOR GAS BAR, OTHERWISE 6.7M	CARWASH (TBD)	NO
MAX. BUILDING HEIGHT	EXCEPTION [2598]	18M		YES
MAX. FLOOR SPACE INDEX	TABLE 191	N/A		YES
MIN WIDTH OF LANDSCAPED AREA	TABLE 191	NO MIN. HOWEVER WHERE YARD IS PROVIDED, MUST BE LANDSCAPED		YES
VEHICLE PARKING	TABLE 101	CONVENIENCE 3.4/100M2 GFA		
		FAST-FOOD RESTAURANT 10/100M2 GFA		
		CAR WASH: NONE		
BICYCLE PARKING	TABLE 111	CONVENIENCE AND RESTAURANT 1/250M2 GFA	TBD	YES
		OTHER USES 1/1500M2 GFA		

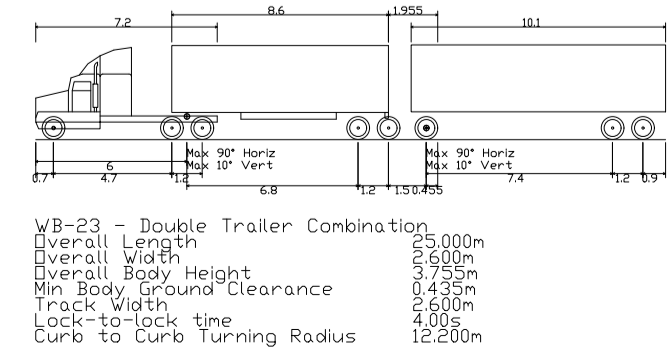

ISSUED		
NO.	DATE	DESCRIPTION
01	MMM DD'YY	ISSUE DESCRIPTION

REVISION	
1	2023-02-08 ADDED LEVEL 3 EV CHARGERS, SHOWING LG ELECTRICAL LINES, SHIFTING LG TANKS, SHOWING DEPRESSED CURBS AT CYCLE/PEDESTRIAN CROSSING

NOTES

SEAL

The contractor will check and verify dimensions and report errors and omissions to the designer and the design professional whose seal is affixed to this drawing. Do not scale the drawings.

This drawing will not be used for construction purposes until issued for construction by the design professional whose seal is affixed to this drawing and whose signature is below.

ISSUED FOR CONSTRUCTION DATE

DIMENSIONS AND CONDITIONS TO BE VERIFIED ON THE PREMISES

**PAUL ARCHITECT INC.**  
TORONTO • VANCOUVER • ORLANDO

2660 Sherwood Heights Dr. Suite 200, Oakville, Ontario, L6J 7Y8  
www.kpaularchitect.com  
(905)337-9800 fax (905)337-1986

CLIENT

A Suncor Energy Business

DRAWING TITLE

**PROPOSED SITE LAYOUT WITH CAR WASH**

PROJECT

**PROMENADE PALLADIUM DRIVE @ PROMENADE CAMPEAU DRIVE OTTAWA, ON**

DRAWN	JN	CHECKED	
SCALE	1:300	DATE	2022-09-02
PROJECT NO.	10565	DRAWING NO.	SP1

PLAN NUMBER #18629

## **Appendix B – Terms of Reference**

## Andy Bilawejian

---

**From:** Giampa, Mike <Mike.Giampa@ottawa.ca>  
**Sent:** Tuesday, June 09, 2020 7:06 AM  
**To:** Andy Bilawejian  
**Subject:** RE: 8605 Campeau Drive Terms of Reference

Good morning Andy, your terms of reference are adequate. Please proceed to your scoping report.

---

**From:** Andy Bilawejian <andy@nextrans.ca>  
**Sent:** June 04, 2020 11:07 AM  
**To:** Giampa, Mike <Mike.Giampa@ottawa.ca>  
**Subject:** 8605 Campeau Drive Terms of Reference

**CAUTION: This email originated from an External Sender. Please do not click links or open attachments unless you recognize the source.**

**ATTENTION : Ce courriel provient d'un expéditeur externe. Ne cliquez sur aucun lien et n'ouvrez pas de pièce jointe, excepté si vous connaissez l'expéditeur.**

My name is Andy and I work at NexTrans Consulting Engineers. We are currently in the process of preparing scope of work for a new gas station development in the City of Ottawa. Based on the TIA Screening Form, a TIA is required. Please see attached Terms of Reference and advise if acceptable, or if you have any comments.

If you need further information, feel free to contact me.

Thanks,

**Andy Bilawejian, B.Eng., EIT**  
Transportation Analyst

o: 905-503-2563 ext. 209

c: 416-358-2348

e: [andy@nextrans.ca](mailto:andy@nextrans.ca)

w: [www.nextrans.ca](http://www.nextrans.ca)

**NexTrans Consulting Engineers**  
**A Division of NextEng Consulting Group Inc.**  
520 Industrial Parkway South, Suite 201  
Aurora ON L4G 6W8

**COVID UPDATE: Please be advised that we continue to service our clients to the fullest extent possible, albeit in a modified office environment, as such a reply may be slightly delayed.  
Thank you and keep well!**

This e-mail originates from the City of Ottawa e-mail system. Any distribution, use or copying of this e-mail or the information it contains by other than the intended recipient(s) is unauthorized. Thank you.

Le présent courriel a été expédié par le système de courriels de la Ville d'Ottawa. Toute distribution, utilisation ou reproduction du courriel ou des renseignements qui s'y trouvent par une personne autre que son destinataire prévu est interdite. Je vous remercie de votre collaboration.

# Terms of Reference

**To:** Giampa, Mike, Senior Transportation Engineer, City of Ottawa  
**From:** Andy Bilawejian, Transportation Analyst, Nextrans Consulting Engineers  
**Date:** June 4, 2020  
**Re:** 8605 Campeau Drive, Gas Station Development – TOR for Traffic Impact Assessment

---

These terms of reference have been prepared to outline (for the City/s review and approval) the intended scope of work for a Traffic Impact Assessment for a proposed gas station Development consisting of 284.76 m<sup>2</sup> GFA of convenience store area and drive-thru fast food restaurant. The subject site is located at the southeast corner of Palladium Drive and Campeau Drive in the City of Ottawa.

## Introduction

---

The report introduction will include:

1. Description of site location
2. Description of nature of application
3. Description of proposed development and land use
4. Proposed study area

## Existing Traffic Assessment

---

The existing conditions within the study area will be summarized and documented. This will include, but not limited to:

- A description of key roads and intersections (lanes, speed limits)
- Identifying forms of traffic control, lane configurations, turning restrictions
- Identifying pedestrian and cycling facilities
- Noting the location of adjacent driveways and access points
- Identifying other traffic generators in the vicinity of the site

Turning movement counts will be collected during weekday AM (7am-10am), weekday PM (4pm-7pm) peak periods at the following study area intersections:

- Campeau Drive and Palladium Drive

Once existing traffic volumes have been collected, we will prepare a baseline model of existing traffic operations at the study area intersections using Synchro v.10 analysis for the identified critical time periods (weekday AM and PM peak hours). The existing analysis will include levels of service, volume to capacity ratios, and queuing at the key study intersections.

## **Future Background Traffic Assessment**

---

Future Background consists of background growth and other background development traffic. We will obtain historic AADT records and estimate a background growth rate for the assumed full build-out year for the proposed development along with a 5-year time horizon period thereafter.

We do understand that there is and may be further redevelopment applications, as such traffic generation associated with those developments will be included in our analysis to reflect our horizon year assessment.

Operational deficiencies as a result of future forecasted traffic volumes will be identified and mitigative measures will be proposed and documented in the final report.

## **Site Traffic Assessment**

---

The weekday AM and PM peak hour traffic to be generated by the proposed development will be estimated based on information published in the *Trip Generation, 10<sup>th</sup> Edition*, by the Institute of Transportation Engineers (ITE).

The directional trip distribution and assignment for traffic approaching and departing the site will be determined based upon existing traffic patterns and Transportation Tomorrow Survey (TTS) 2016 data.

## **Future Total Traffic Assessment**

---

Future total traffic consists of future background plus site traffic. Operational deficiencies as a result of site traffic will be identified and mitigative measures will be proposed and documented in the final report. We will develop and recommend appropriate intersection controls and geometric improvements for all key intersections as well as determine the appropriateness of the proposed site access location(s) and the lane requirements at these new locations.

## **Parking / On Site Circulation and Site Access Review**

---

- Review the available parking to determine whether the proposed parking supply is sufficient to accommodate the parking demand of the proposed site and meets current by-law requirements.
- We will review and provide comment on the most recent site plan with respect to the functionality of the internal vehicular circulation to facilitate vehicle maneuvering, loading, servicing, parking and pick-up / drop-off activities.
- Using Auto TURN, we will confirm the turning radius requirements and site circulation for passenger and heavy vehicles.
- Determine the appropriateness of access location and ensure adequate connections to main corridors are provided.
- Assign appropriate internal signage to site plan.

## **Transit and Transportation Demand Management Plan**

A review of the existing and future transit availability in the area and recommendations shall be made to ensure acceptable walking distances are proposed to the subject lands. Transit routes, service frequencies, and stations will be identified in the study area.

## **Appendix C – Existing Traffic Data**

## Turning Movement Count - Study Results

### CAMPEAU DR @ PALLADIUM DR


**Survey Date:** Monday, November 18, 2019

**WO No:** 39002

**Start Time:** 07:00

**Device:** Miovision

### Full Study Diagram

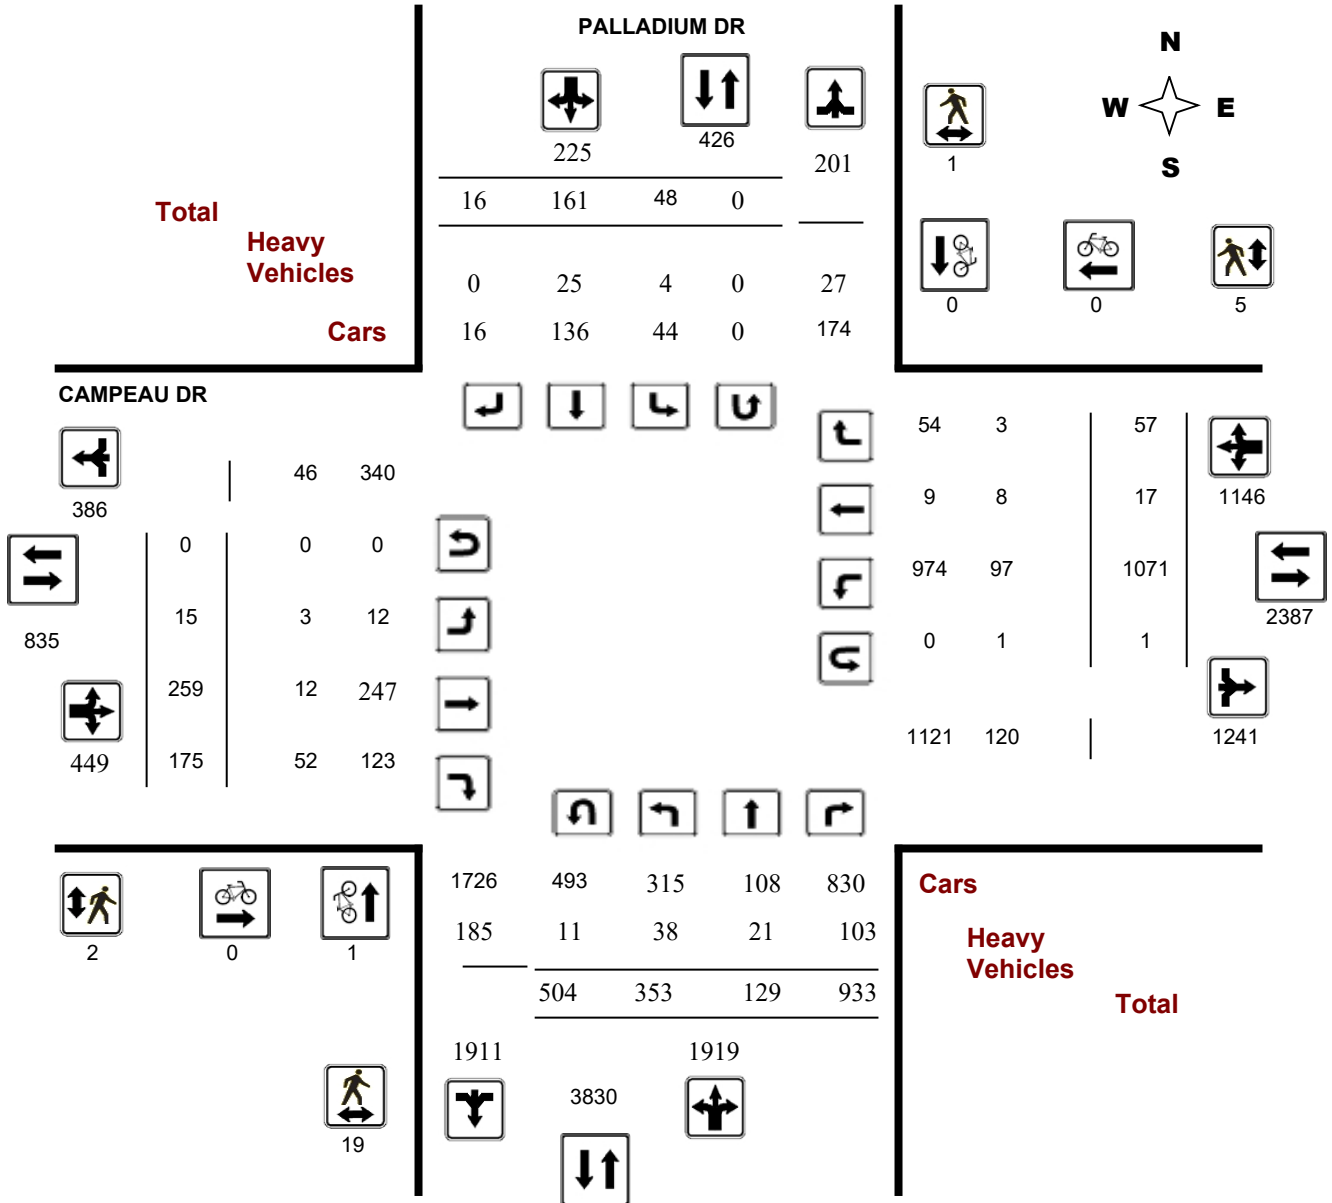

## Turning Movement Count - Study Results

### CAMPEAU DR @ PALLADIUM DR

**Survey Date:** Monday, November 18, 2019

**WO No:**


39002

**Start Time:** 07:00

**Device:**

Miovision

### Full Study Peak Hour Diagram

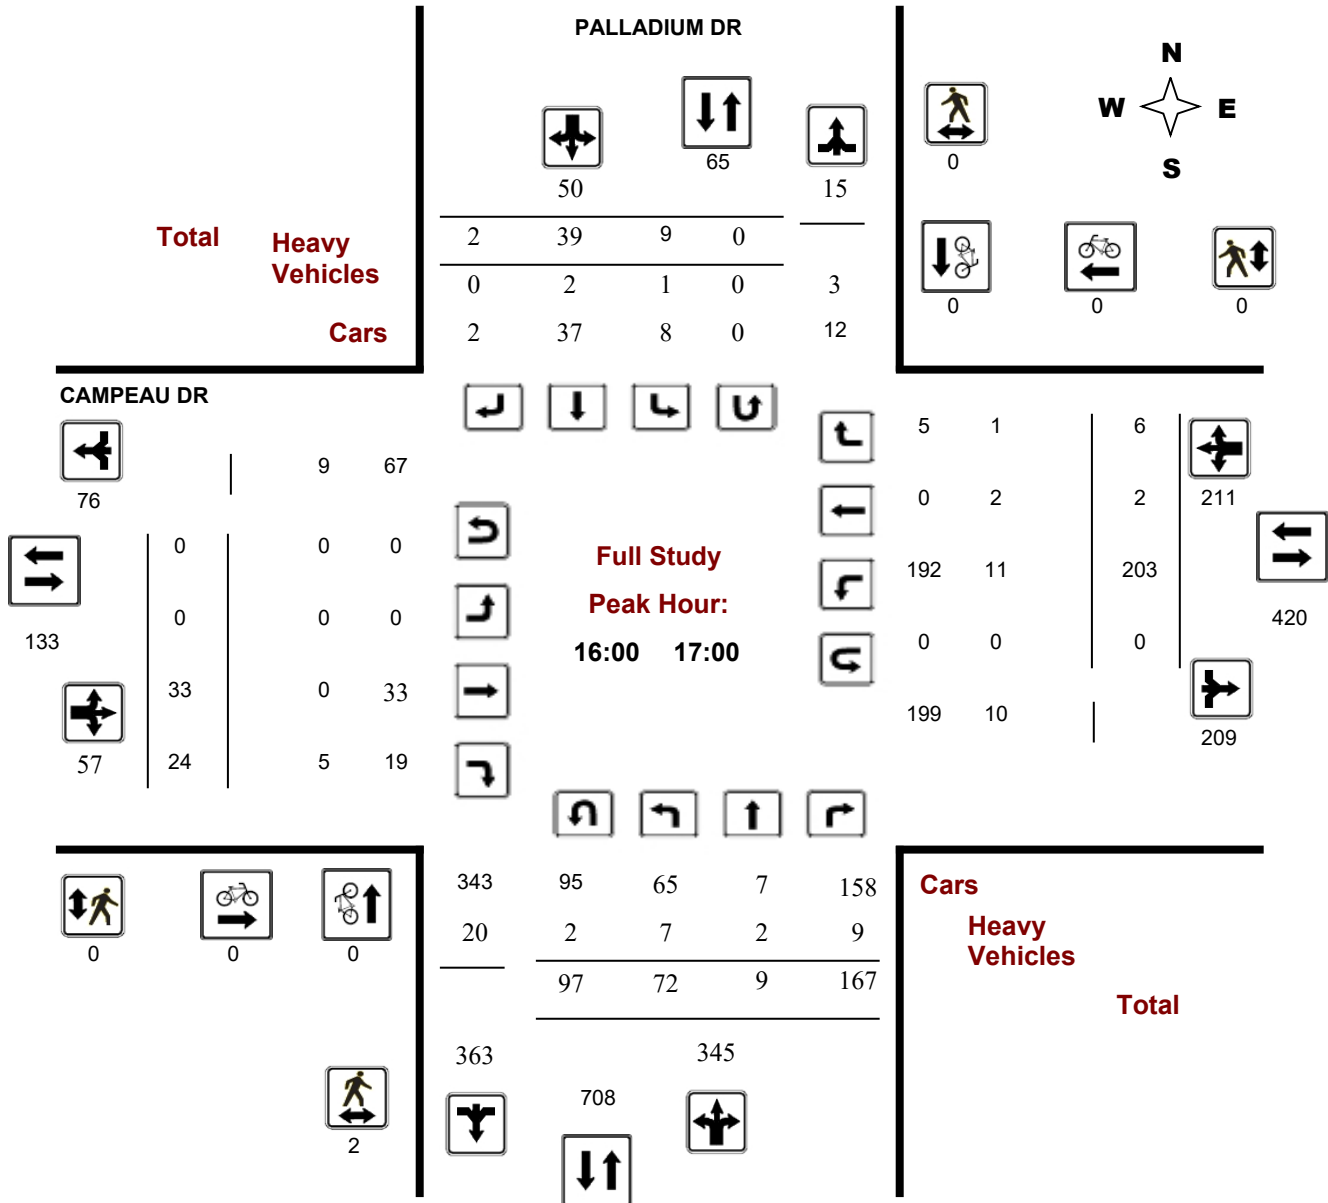

## Turning Movement Count - Peak Hour Diagram


### CAMPEAU DR @ PALLADIUM DR

**Survey Date:** Monday, November 18, 2019

**Start Time:** 07:00

**WO No:** 39002

**Device:** Miovision

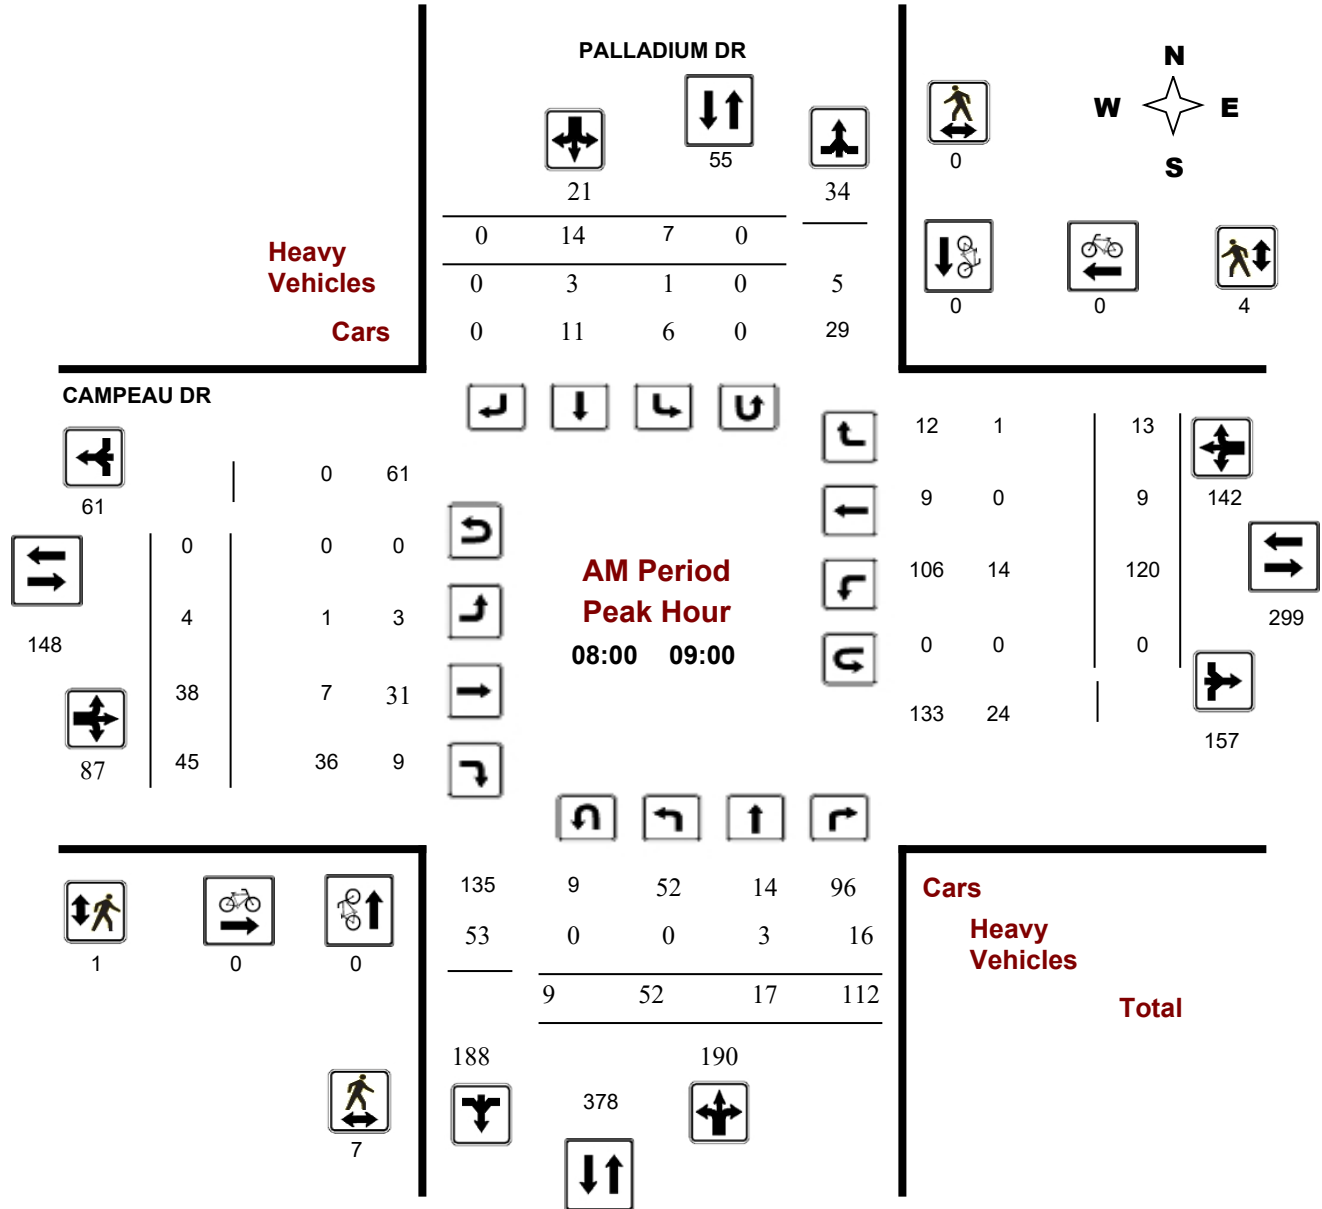

## Turning Movement Count - Peak Hour Diagram


### CAMPEAU DR @ PALLADIUM DR

**Survey Date:** Monday, November 18, 2019

**Start Time:** 07:00

**WO No:** 39002

**Device:** Miovision

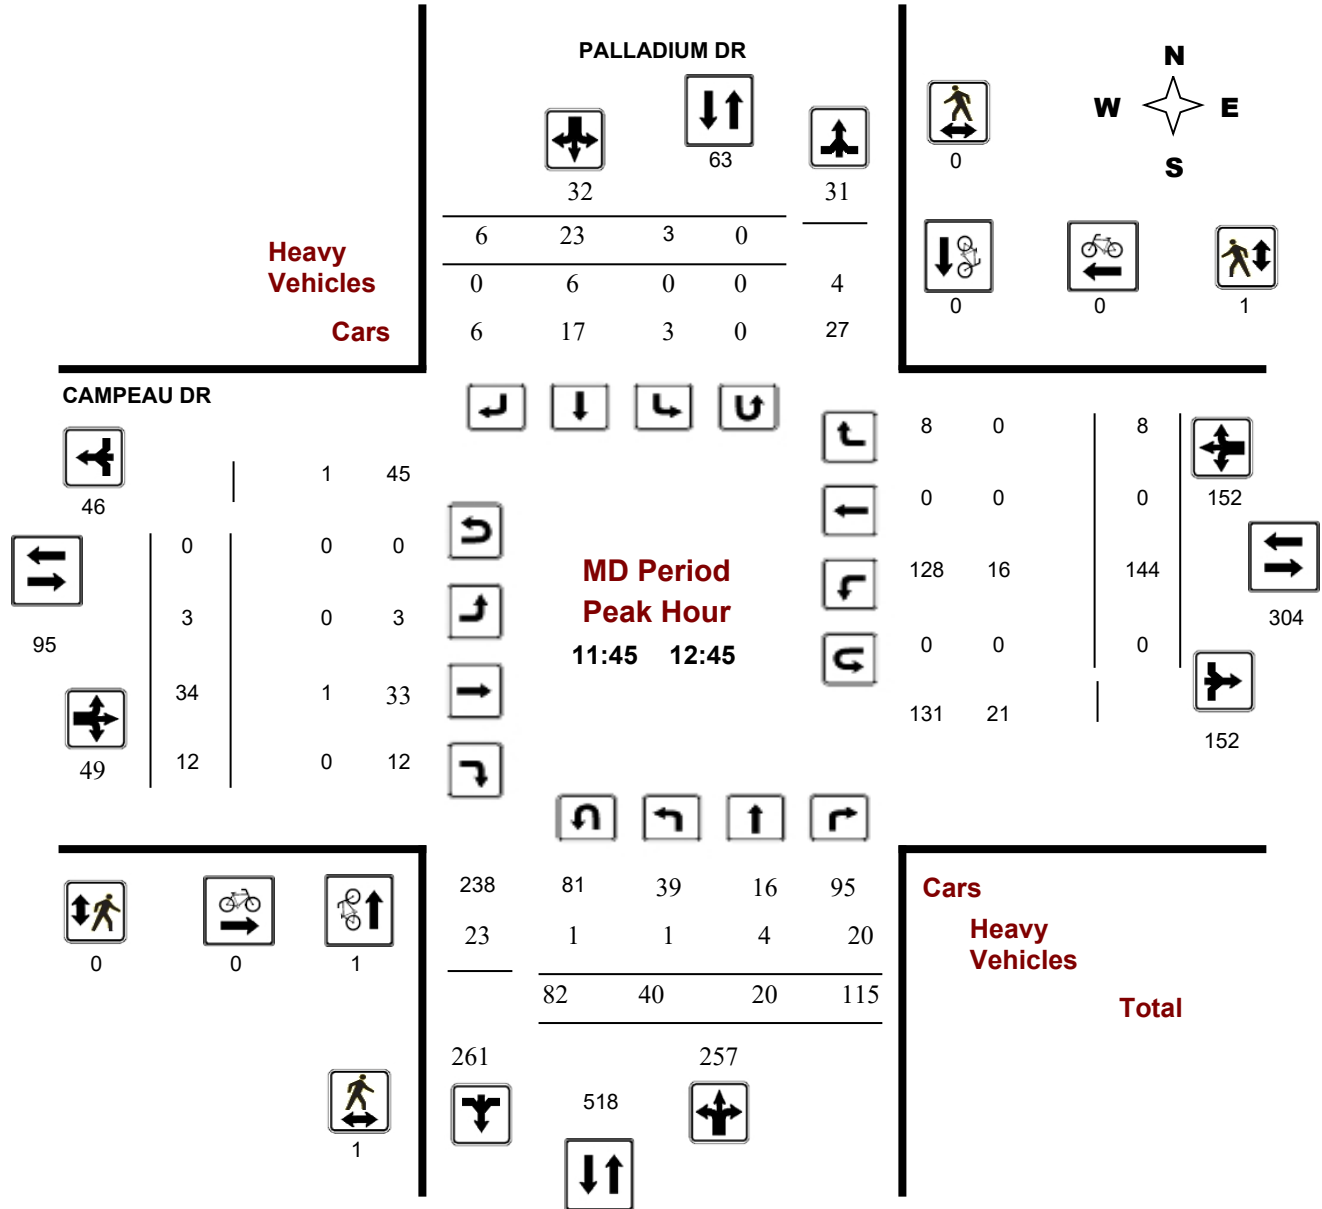

**Comments**

## Turning Movement Count - Peak Hour Diagram


### CAMPEAU DR @ PALLADIUM DR

**Survey Date:** Monday, November 18, 2019

**Start Time:** 07:00

**WO No:** 39002

**Device:** Miovision

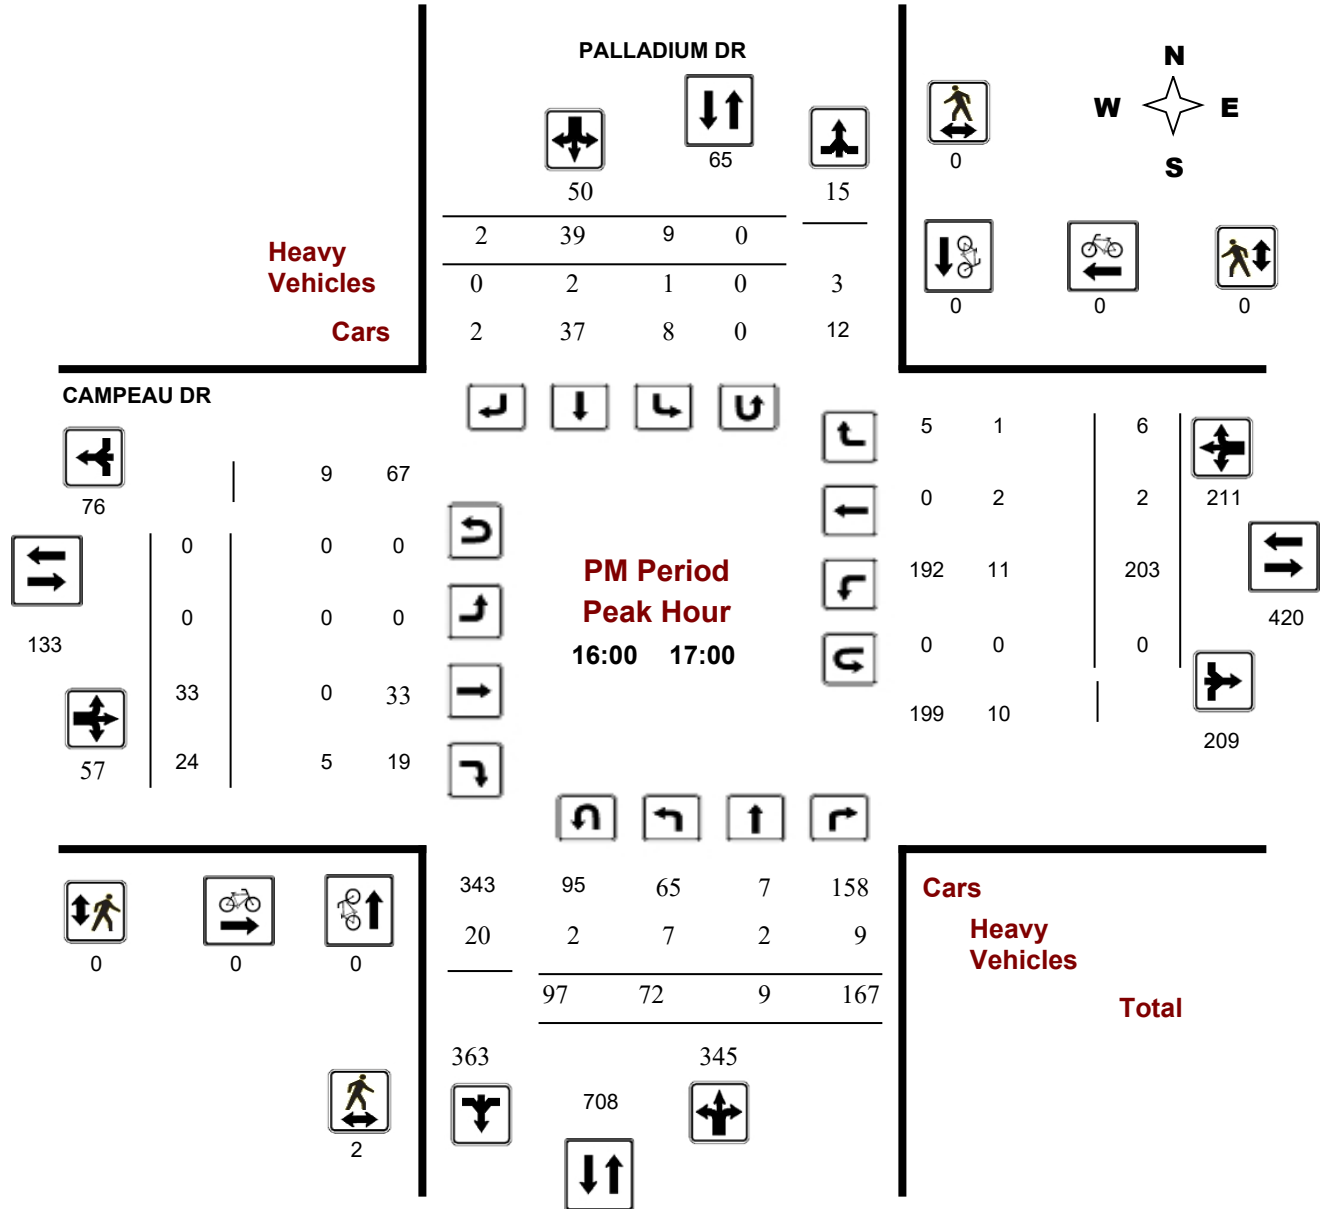



# Transportation Services - Traffic Services

## Turning Movement Count - Study Results

### CAMPEAU DR @ PALLADIUM DR

**Survey Date:** Monday, November 18, 2019

**WO No:** 39002

**Start Time:** 07:00

**Device:** Miovision

### Full Study Summary (8 HR Standard)

**Survey Date:** Monday, November 18, 2019

**Total Observed U-Turns**

**AADT Factor**

Northbound: 504      Southbound: 0  
 Eastbound: 0      Westbound: 1

1.00

**PALLADIUM DR**

**CAMPEAU DR**

Period	Northbound					Southbound					Eastbound					Westbound					Grand Total
	LT	ST	RT	NB TOT	STR TOT	LT	ST	RT	SB TOT	STR TOT	LT	ST	RT	EB TOT	STR TOT	LT	ST	RT	WB TOT	STR TOT	
07:00 08:00	30	26	75	131	145	3	9	2	14	145	3	21	24	48	106	0	5	111	159	304	
08:00 09:00	52	17	112	181	202	7	14	0	21	202	4	38	45	87	120	9	13	142	229	431	
09:00 10:00	33	19	85	137	165	11	15	2	28	165	1	23	11	35	100	0	8	108	143	308	
11:30 12:30	39	19	107	165	193	0	22	6	28	193	3	37	12	52	146	0	9	155	207	400	
12:30 13:30	33	14	100	147	184	8	27	2	37	184	3	36	13	52	124	0	4	128	180	364	
15:00 16:00	47	20	140	207	244	10	26	1	37	244	1	43	18	62	140	1	12	153	215	459	
16:00 17:00	72	9	167	248	298	9	39	2	50	298	0	33	24	57	203	2	6	211	268	566	
17:00 18:00	47	5	147	199	209	0	9	1	10	209	0	28	28	56	132	5	0	137	193	402	
<b>Sub Total</b>	353	129	933	1415	1640	48	161	16	225	1640	15	259	175	449	1071	17	57	1145	1594	3234	
<b>U Turns</b>				504					0	504				0				1	1	505	
<b>Total</b>	353	129	933	1919	2144	48	161	16	225	2144	15	259	175	449	1071	17	57	1146	1595	3739	
<b>EQ 12Hr</b>	491	179	1297	2667	2980	67	224	22	313	2980	21	360	243	624	1489	24	79	1593	2217	5197	
Note: These values are calculated by multiplying the totals by the appropriate expansion factor.														<b>1.39</b>							
<b>AVG 12Hr</b>	462	169	1222	2514	2980	63	211	21	295	2980	20	339	229	588	1403	22	75	1501	2217	5197	
Note: These volumes are calculated by multiplying the Equivalent 12 hr. totals by the AADT factor.														<b>1</b>							
<b>AVG 24Hr</b>	606	221	1601	3293	3679	82	276	27	386	3679	26	444	300	771	1838	29	98	1967	2738	6417	
Note: These volumes are calculated by multiplying the Average Daily 12 hr. totals by 12 to 24 expansion factor.														<b>1.31</b>							

Note: U-Turns provided for approach totals. Refer to 'U-Turn' Report for specific breakdown.



# Transportation Services - Traffic Services

## Turning Movement Count - Study Results

### CAMPEAU DR @ PALLADIUM DR

**Survey Date:** Monday, November 18, 2019

**WO No:** 39002

**Start Time:** 07:00

**Device:** Miovision

### Full Study 15 Minute Increments

#### PALLADIUM DR

#### CAMPEAU DR

Northbound

Southbound

Eastbound

Westbound

Time Period	LT	ST	RT	N TOT	LT	ST	RT	S TOT	STR TOT	LT	ST	RT	E TOT	LT	ST	RT	W TOT	STR TOT	Grand Total
07:00 07:15	6	3	17	27	1	0	1	2	5	2	2	2	6	20	0	1	21	5	56
07:15 07:30	4	6	14	25	1	2	0	3	3	0	4	4	8	24	0	1	25	3	61
07:30 07:45	8	12	27	55	1	3	1	5	10	0	9	12	21	29	0	2	31	10	112
07:45 08:00	12	5	17	37	0	4	0	4	5	1	6	6	13	33	0	1	34	5	88
08:00 08:15	19	3	30	52	2	0	0	2	5	0	0	3	3	30	5	5	40	5	97
08:15 08:30	20	8	31	60	2	7	0	9	8	2	11	4	17	28	0	1	29	8	115
08:30 08:45	8	2	26	36	2	3	0	5	7	1	10	12	23	35	4	3	42	7	106
08:45 09:00	5	4	25	42	1	4	0	5	3	1	17	26	44	27	0	4	31	3	122
09:00 09:15	3	4	22	31	5	5	1	11	4	0	7	6	13	24	0	5	29	4	84
09:15 09:30	12	7	22	44	2	3	0	5	7	1	7	0	8	28	0	1	29	7	86
09:30 09:45	9	6	18	41	3	4	0	7	2	0	5	1	6	26	0	0	26	2	80
09:45 10:00	9	2	23	42	1	3	1	5	6	0	4	4	8	22	0	2	24	6	79
11:30 11:45	8	4	18	45	0	6	1	7	4	0	8	3	11	37	0	3	40	4	103
11:45 12:00	10	5	29	66	0	2	1	3	9	0	9	5	14	36	0	2	38	9	121
12:00 12:15	7	7	30	62	0	7	4	11	8	2	8	3	13	31	0	1	32	8	118
12:15 12:30	14	3	30	64	0	7	0	7	7	1	12	1	14	42	0	3	45	7	130
12:30 12:45	9	5	26	65	3	7	1	11	8	0	5	3	8	35	0	2	37	8	121
12:45 13:00	6	3	21	56	2	5	0	7	4	0	13	4	17	28	0	0	28	4	108
13:00 13:15	11	3	25	59	1	13	1	15	5	2	9	3	14	37	0	1	38	5	126
13:15 13:30	7	3	28	71	2	2	0	4	9	1	9	3	13	24	0	1	25	9	113
15:00 15:15	9	5	31	77	0	10	0	10	8	1	8	6	15	30	1	3	34	8	136
15:15 15:30	14	6	36	79	4	6	0	10	8	0	11	4	15	36	0	1	37	8	141
15:30 15:45	13	7	37	83	4	1	0	5	6	0	12	7	19	33	0	5	38	6	145
15:45 16:00	11	2	36	84	2	9	1	12	12	0	12	1	13	41	0	3	44	12	153
16:00 16:15	13	2	41	90	3	5	1	9	6	0	8	7	15	39	0	1	40	6	154
16:15 16:30	20	3	33	75	4	11	0	15	8	0	11	7	18	50	0	2	52	8	160
16:30 16:45	15	3	46	93	0	7	0	7	5	0	6	2	8	65	2	1	68	5	176
16:45 17:00	24	1	47	87	2	16	1	19	4	0	8	8	16	49	0	2	51	4	173
17:00 17:15	11	2	38	73	0	5	0	5	7	0	6	4	10	37	1	0	39	7	127
17:15 17:30	12	1	40	70	0	2	1	3	6	0	6	7	13	32	0	0	32	6	118
17:30 17:45	13	1	42	75	0	0	0	0	6	0	11	8	19	33	2	0	35	6	129
17:45 18:00	11	1	27	53	0	2	0	2	7	0	5	9	14	30	2	0	32	7	101
<b>Total:</b>	<b>353</b>	<b>129</b>	<b>933</b>	<b>1919</b>	<b>48</b>	<b>161</b>	<b>16</b>	<b>225</b>	<b>202</b>	<b>15</b>	<b>259</b>	<b>175</b>	<b>449</b>	<b>1071</b>	<b>17</b>	<b>57</b>	<b>1146</b>	<b>202</b>	<b>3,739</b>

Note: U-Turns are included in Totals.



# Transportation Services - Traffic Services

## Turning Movement Count - Study Results

### CAMPEAU DR @ PALLADIUM DR

**Survey Date:** Monday, November 18, 2019

**WO No:** 39002

**Start Time:** 07:00

**Device:** Miovision

### Full Study Cyclist Volume

Time Period	PALLADIUM DR			CAMPEAU DR			Grand Total
	Northbound	Southbound	Street Total	Eastbound	Westbound	Street Total	
07:00 07:15	0	0	0	0	0	0	0
07:15 07:30	0	0	0	0	0	0	0
07:30 07:45	0	0	0	0	0	0	0
07:45 08:00	0	0	0	0	0	0	0
08:00 08:15	0	0	0	0	0	0	0
08:15 08:30	0	0	0	0	0	0	0
08:30 08:45	0	0	0	0	0	0	0
08:45 09:00	0	0	0	0	0	0	0
09:00 09:15	0	0	0	0	0	0	0
09:15 09:30	0	0	0	0	0	0	0
09:30 09:45	0	0	0	0	0	0	0
09:45 10:00	0	0	0	0	0	0	0
11:30 11:45	0	0	0	0	0	0	0
11:45 12:00	1	0	1	0	0	0	1
12:00 12:15	0	0	0	0	0	0	0
12:15 12:30	0	0	0	0	0	0	0
12:30 12:45	0	0	0	0	0	0	0
12:45 13:00	0	0	0	0	0	0	0
13:00 13:15	0	0	0	0	0	0	0
13:15 13:30	0	0	0	0	0	0	0
15:00 15:15	0	0	0	0	0	0	0
15:15 15:30	0	0	0	0	0	0	0
15:30 15:45	0	0	0	0	0	0	0
15:45 16:00	0	0	0	0	0	0	0
16:00 16:15	0	0	0	0	0	0	0
16:15 16:30	0	0	0	0	0	0	0
16:30 16:45	0	0	0	0	0	0	0
16:45 17:00	0	0	0	0	0	0	0
17:00 17:15	0	0	0	0	0	0	0
17:15 17:30	0	0	0	0	0	0	0
17:30 17:45	0	0	0	0	0	0	0
17:45 18:00	0	0	0	0	0	0	0
Total	1	0	1	0	0	0	1



# Transportation Services - Traffic Services

## Turning Movement Count - Study Results

### CAMPEAU DR @ PALLADIUM DR

**Survey Date:** Monday, November 18, 2019

**WO No:** 39002

**Start Time:** 07:00

**Device:** Miovision

### Full Study Pedestrian Volume

#### PALLADIUM DR

#### CAMPEAU DR

Time Period	NB Approach (E or W Crossing)	SB Approach (E or W Crossing)	Total	EB Approach (N or S Crossing)	WB Approach (N or S Crossing)	Total	Grand Total
07:00 07:15	0	0	0	0	0	0	0
07:15 07:30	0	0	0	0	0	0	0
07:30 07:45	0	0	0	0	0	0	0
07:45 08:00	0	0	0	0	0	0	0
08:00 08:15	3	0	3	0	4	4	7
08:15 08:30	0	0	0	0	0	0	0
08:30 08:45	1	0	1	1	0	1	2
08:45 09:00	3	0	3	0	0	0	3
09:00 09:15	1	0	1	0	0	0	1
09:15 09:30	0	0	0	0	0	0	0
09:30 09:45	0	0	0	0	0	0	0
09:45 10:00	0	0	0	0	0	0	0
11:30 11:45	0	1	1	1	0	1	2
11:45 12:00	0	0	0	0	0	0	0
12:00 12:15	1	0	1	0	1	1	2
12:15 12:30	0	0	0	0	0	0	0
12:30 12:45	0	0	0	0	0	0	0
12:45 13:00	1	0	1	0	0	0	1
13:00 13:15	1	0	1	0	0	0	1
13:15 13:30	2	0	2	0	0	0	2
15:00 15:15	0	0	0	0	0	0	0
15:15 15:30	0	0	0	0	0	0	0
15:30 15:45	1	0	1	0	0	0	1
15:45 16:00	1	0	1	0	0	0	1
16:00 16:15	0	0	0	0	0	0	0
16:15 16:30	0	0	0	0	0	0	0
16:30 16:45	2	0	2	0	0	0	2
16:45 17:00	0	0	0	0	0	0	0
17:00 17:15	1	0	1	0	0	0	1
17:15 17:30	0	0	0	0	0	0	0
17:30 17:45	1	0	1	0	0	0	1
17:45 18:00	0	0	0	0	0	0	0
<b>Total</b>	<b>19</b>	<b>1</b>	<b>20</b>	<b>2</b>	<b>5</b>	<b>7</b>	<b>27</b>



# Transportation Services - Traffic Services

## Turning Movement Count - Study Results

### CAMPEAU DR @ PALLADIUM DR

**Survey Date:** Monday, November 18, 2019

**WO No:** 39002

**Start Time:** 07:00

**Device:** Miovision

### Full Study Heavy Vehicles

#### PALLADIUM DR

#### CAMPEAU DR

Northbound

Southbound

Eastbound

Westbound

Time Period	Northbound			N TOT	Southbound			S TOT	STR TOT	Eastbound			E TOT	Westbound			W TOT	STR TOT	Grand Total
	LT	ST	RT		LT	ST	RT			LT	ST	RT		LT	ST	RT			
07:00 07:15	0	1	3	4	1	0	0	1	5	1	0	0	1	0	0	1	1	2	7
07:15 07:30	0	0	2	2	0	1	0	1	3	0	0	0	0	0	0	0	0	0	3
07:30 07:45	0	2	7	9	0	1	0	1	10	0	0	1	1	4	0	0	4	5	15
07:45 08:00	0	0	3	3	0	2	0	2	5	0	0	0	0	4	0	0	4	4	9
08:00 08:15	0	1	4	5	0	0	0	0	5	0	0	0	0	7	0	0	7	7	12
08:15 08:30	0	2	3	5	1	2	0	3	8	1	0	0	1	4	0	0	4	5	13
08:30 08:45	0	0	6	6	0	1	0	1	7	0	1	12	13	3	0	1	4	17	24
08:45 09:00	0	0	3	3	0	0	0	0	3	0	6	24	30	0	0	0	0	30	33
09:00 09:15	0	1	2	3	0	1	0	1	4	0	1	6	7	1	0	0	1	8	12
09:15 09:30	2	1	1	6	0	1	0	1	7	0	0	0	0	2	0	0	2	2	9
09:30 09:45	0	1	0	1	0	1	0	1	2	0	0	0	0	4	0	0	4	4	6
09:45 10:00	1	0	5	6	0	0	0	0	6	0	1	0	1	4	0	0	4	5	11
11:30 11:45	0	0	2	3	0	1	0	1	4	0	0	0	0	4	0	0	4	4	8
11:45 12:00	0	1	7	9	0	0	0	0	9	0	1	0	1	4	0	0	4	5	14
12:00 12:15	1	1	4	6	0	2	0	2	8	0	0	0	0	4	0	0	4	4	12
12:15 12:30	0	0	6	6	0	1	0	1	7	0	0	0	0	5	0	0	5	5	12
12:30 12:45	0	2	3	5	0	3	0	3	8	0	0	0	0	3	0	0	3	3	11
12:45 13:00	0	0	3	4	0	0	0	0	4	0	0	0	0	3	0	0	3	3	7
13:00 13:15	1	0	3	5	0	0	0	0	5	0	1	0	1	4	0	0	4	5	10
13:15 13:30	0	2	3	6	1	2	0	3	9	0	0	0	0	3	0	0	3	3	12
15:00 15:15	1	2	4	7	0	1	0	1	8	1	1	2	4	5	1	0	6	10	18
15:15 15:30	0	0	8	8	0	0	0	0	8	0	0	0	0	4	0	0	4	4	12
15:30 15:45	0	2	4	6	0	0	0	0	6	0	0	1	1	5	0	0	5	6	12
15:45 16:00	2	0	5	9	0	3	0	3	12	0	0	0	0	8	0	0	8	8	20
16:00 16:15	1	0	3	6	0	0	0	0	6	0	0	2	2	3	0	0	3	5	11
16:15 16:30	1	2	5	8	0	0	0	0	8	0	0	1	1	1	0	1	2	3	11
16:30 16:45	2	0	1	3	0	2	0	2	5	0	0	1	1	3	2	0	5	6	11
16:45 17:00	3	0	0	3	1	0	0	1	4	0	0	1	1	4	0	0	4	5	9
17:00 17:15	6	0	1	7	0	0	0	0	7	0	0	0	0	0	1	0	2	2	9
17:15 17:30	5	0	1	6	0	0	0	0	6	0	0	0	0	0	0	0	0	0	6
17:30 17:45	6	0	0	6	0	0	0	0	6	0	0	0	0	1	2	0	3	3	9
17:45 18:00	6	0	1	7	0	0	0	0	7	0	0	1	1	0	2	0	2	3	10
Total: None	38	21	103	173	4	25	0	29	202	3	12	52	67	97	8	3	109	176	378



# Transportation Services - Traffic Services

## Turning Movement Count - Study Results

### CAMPEAU DR @ PALLADIUM DR

**Survey Date:** Monday, November 18, 2019

**WO No:** 39002

**Start Time:** 07:00

**Device:** Miovision

### Full Study 15 Minute U-Turn Total

PALLADIUM DR

CAMPEAU DR

Time Period		Northbound U-Turn Total	Southbound U-Turn Total	Eastbound U-Turn Total	Westbound U-Turn Total	Total
07:00	07:15	1	0	0	0	1
07:15	07:30	1	0	0	0	1
07:30	07:45	8	0	0	0	8
07:45	08:00	3	0	0	0	3
08:00	08:15	0	0	0	0	0
08:15	08:30	1	0	0	0	1
08:30	08:45	0	0	0	0	0
08:45	09:00	8	0	0	0	8
09:00	09:15	2	0	0	0	2
09:15	09:30	3	0	0	0	3
09:30	09:45	8	0	0	0	8
09:45	10:00	8	0	0	0	8
11:30	11:45	15	0	0	0	15
11:45	12:00	22	0	0	0	22
12:00	12:15	18	0	0	0	18
12:15	12:30	17	0	0	0	17
12:30	12:45	25	0	0	0	25
12:45	13:00	26	0	0	0	26
13:00	13:15	20	0	0	0	20
13:15	13:30	33	0	0	0	33
15:00	15:15	32	0	0	0	32
15:15	15:30	23	0	0	0	23
15:30	15:45	26	0	0	0	26
15:45	16:00	35	0	0	0	35
16:00	16:15	34	0	0	0	34
16:15	16:30	19	0	0	0	19
16:30	16:45	29	0	0	0	29
16:45	17:00	15	0	0	0	15
17:00	17:15	22	0	0	1	23
17:15	17:30	17	0	0	0	17
17:30	17:45	19	0	0	0	19
17:45	18:00	14	0	0	0	14
Total		504	0	0	1	505

## **Appendix D - Existing Traffic Level of Service Calculations**

HCM 2010 Roundabout  
 3: Palladium Drive & Campeau Drive

08/19/2020

Intersection				
Intersection Delay, s/veh	4.3			
Intersection LOS	A			
Approach	EB	WB	NB	SB
Entry Lanes	2	3	4	2
Conflicting Circle Lanes	1	1	1	1
Adj Approach Flow, veh/h	96	0	0	24
Demand Flow Rate, veh/h	98	0	0	24
Vehicles Circulating, veh/h	170	92	55	215
Vehicles Exiting, veh/h	69	177	213	37
Follow-Up Headway, s	3.186	3.186	3.186	3.186
Ped Vol Crossing Leg, #/h	1	4	7	0
Ped Cap Adj	0.999	1.000	1.000	1.000
Approach Delay, s/veh	4.3	0.0	0.0	4.2
Approach LOS	A	-	-	A
Lane	Left	Right	Left	Right
Designated Moves	LT	R	LT	R
Assumed Moves	LT	R	LT	R
RT Channelized				
Lane Util	0.480	0.520	1.000	0.000
Critical Headway, s	5.193	5.193	5.193	5.193
Entry Flow, veh/h	47	51	24	0
Cap Entry Lane, veh/h	953	953	911	911
Entry HV Adj Factor	0.982	0.980	0.987	1.000
Flow Entry, veh/h	46	50	24	0
Cap Entry, veh/h	935	934	899	911
V/C Ratio	0.049	0.054	0.026	0.000
Control Delay, s/veh	4.3	4.3	4.2	4.0
LOS	A	A	A	A
95th %tile Queue, veh	0	0	0	0

HCM 2010 Roundabout  
 3: Palladium Drive & Campeau Drive

08/19/2020

Intersection				
Intersection Delay, s/veh	5.4			
Intersection LOS	A			
Approach	EB	WB	NB	SB
Entry Lanes	2	3	4	2
Conflicting Circle Lanes	1	1	1	1
Adj Approach Flow, veh/h	64	0	0	55
Demand Flow Rate, veh/h	66	0	0	56
Vehicles Circulating, veh/h	387	202	40	425
Vehicles Exiting, veh/h	94	230	413	17
Follow-Up Headway, s	3.186	3.186	3.186	3.186
Ped Vol Crossing Leg, #/h	0	0	2	0
Ped Cap Adj	1.000	1.000	1.000	1.000
Approach Delay, s/veh	5.3	0.0	0.0	5.5
Approach LOS	A	-	-	A
Lane	Left	Right	Left	Right
Designated Moves	LT	R	LT	R
Assumed Moves	LT	R	LT	R
RT Channelized				
Lane Util	0.576	0.424	0.821	0.179
Critical Headway, s	5.193	5.193	5.193	5.193
Entry Flow, veh/h	38	28	46	10
Cap Entry Lane, veh/h	767	767	739	739
Entry HV Adj Factor	0.980	0.964	0.981	1.000
Flow Entry, veh/h	37	27	45	10
Cap Entry, veh/h	752	740	725	739
V/C Ratio	0.050	0.036	0.062	0.014
Control Delay, s/veh	5.3	5.2	5.6	5.0
LOS	A	A	A	A
95th %tile Queue, veh	0	0	0	0

## **Appendix E - Future Background Level of Service Calculations**

HCM 2010 Roundabout  
 3: Palladium Drive & Campeau Drive

08/19/2020

Intersection					
Intersection Delay, s/veh	5.0				
Intersection LOS	A				
Approach	EB	WB	NB	SB	
Entry Lanes	2	3	4	2	
Conflicting Circle Lanes	1	1	1	1	
Adj Approach Flow, veh/h	164	0	0	64	
Demand Flow Rate, veh/h	167	0	0	65	
Vehicles Circulating, veh/h	224	189	130	297	
Vehicles Exiting, veh/h	138	227	261	151	
Follow-Up Headway, s	3.186	3.186	3.186	3.186	
Ped Vol Crossing Leg, #/h	1	4	7	0	
Ped Cap Adj	0.999	1.000	1.000	1.000	
Approach Delay, s/veh	5.1	0.0	0.0	4.7	
Approach LOS	A	-	-	A	
Lane	Left	Right	Left	Right	
Designated Moves	LT	R	LT	R	
Assumed Moves	LT	R	LT	R	
RT Channelized					
Lane Util	0.725	0.275	0.646	0.354	
Critical Headway, s	5.193	5.193	5.193	5.193	
Entry Flow, veh/h	121	46	42	23	
Cap Entry Lane, veh/h	903	903	840	840	
Entry HV Adj Factor	0.983	0.978	0.985	1.000	
Flow Entry, veh/h	119	45	41	23	
Cap Entry, veh/h	887	883	827	840	
V/C Ratio	0.134	0.051	0.050	0.027	
Control Delay, s/veh	5.4	4.6	4.8	4.5	
LOS	A	A	A	A	
95th %tile Queue, veh	0	0	0	0	

HCM 2010 Roundabout  
 3: Palladium Drive & Campeau Drive

08/19/2020

Intersection					
Intersection Delay, s/veh	8.7				
Intersection LOS	A				
Approach	EB	WB	NB	SB	
Entry Lanes	2	3	4	2	
Conflicting Circle Lanes	1	1	1	1	
Adj Approach Flow, veh/h	239	0	0	159	
Demand Flow Rate, veh/h	243	0	0	162	
Vehicles Circulating, veh/h	518	211	232	516	
Vehicles Exiting, veh/h	160	391	529	47	
Follow-Up Headway, s	3.186	3.186	3.186	3.186	
Ped Vol Crossing Leg, #/h	0	0	2	0	
Ped Cap Adj	1.000	1.000	1.000	1.000	
Approach Delay, s/veh	9.3	0.0	0.0	7.7	
Approach LOS	A	-	-	A	
Lane	Left	Right			
Designated Moves	LT	R	Left	Right	
Assumed Moves	LT	R	LT	R	
RT Channelized					
Lane Util	0.901	0.099	0.895	0.105	
Critical Headway, s	5.193	5.193	5.193	5.193	
Entry Flow, veh/h	219	24	145	17	
Cap Entry Lane, veh/h	673	673	674	674	
Entry HV Adj Factor	0.981	1.000	0.982	1.000	
Flow Entry, veh/h	215	24	142	17	
Cap Entry, veh/h	661	673	662	674	
V/C Ratio	0.325	0.036	0.215	0.025	
Control Delay, s/veh	9.7	5.7	8.0	5.6	
LOS	A	A	A	A	
95th %tile Queue, veh	1	0	1	0	

## **Appendix F - Future Total Level of Service Calculations**

HCM 6th Roundabout  
3: Palladium Drive & Campeau Drive

01/09/2023

Intersection						
Intersection Delay, s/veh	4.1					
Intersection LOS	A					
Approach	EB		WB		SB	
Entry Lanes	2		3		2	
Conflicting Circle Lanes	1		1		1	
Adj Approach Flow, veh/h	172		0		68	
Demand Flow Rate, veh/h	175		0		69	
Vehicles Circulating, veh/h	270		222		346	
Vehicles Exiting, veh/h	145		259		155	
Ped Vol Crossing Leg, #/h	1		4		0	
Ped Cap Adj	0.999		1.000		1.000	
Approach Delay, s/veh	4.1		0.0		3.8	
Approach LOS	A		-		A	
Lane	Left		Right		Left	Right
Designated Moves	LT		R		LT	R
Assumed Moves	LT		R		LT	R
RT Channelized						
Lane Util	0.737		0.263		0.667	0.333
Follow-Up Headway, s	2.535		2.535		2.535	2.535
Critical Headway, s	4.544		4.544		4.544	4.544
Entry Flow, veh/h	129		46		46	23
Cap Entry Lane, veh/h	1111		1111		1036	1036
Entry HV Adj Factor	0.983		0.978		0.986	1.000
Flow Entry, veh/h	127		45		45	23
Cap Entry, veh/h	1091		1086		1022	1036
V/C Ratio	0.116		0.041		0.044	0.022
Control Delay, s/veh	4.3		3.7		3.9	3.7
LOS	A		A		A	A
95th %tile Queue, veh	0		0		0	0

# HCM Unsignalized Intersection Capacity Analysis

## 3: Palladium Drive & Campeau Drive

01/09/2023



Movement	EBL	EBT	EBR	WBU	WBL	WBT	WBR	NBU	NBL	NBT	NBR	SBL
Right Turn Channelized												
Traffic Volume (veh/h)	17	110	45	20	170	61	24	30	59	112	112	13
Future Volume (veh/h)	17	110	45	20	170	61	24	30	59	112	112	13
Peak Hour Factor	1.00	1.00	1.00	1.00	1.00	1.00	1.00	1.00	1.00	1.00	1.00	1.00
Hourly flow rate (vph)	17	110	45	20	170	61	24	30	59	112	112	13
Approach Volume (veh/h)		172				275				313		
Crossing Volume (veh/h)		265				218				160		
High Capacity (veh/h)		1125				1167				1222		
High v/c (veh/h)		0.15				0.24				0.26		
Low Capacity (veh/h)		926				964				1013		
Low v/c (veh/h)		0.19				0.29				0.31		

Intersection Summary		
Maximum v/c High		0.26
Maximum v/c Low		0.31
Intersection Capacity Utilization	41.0%	ICU Level of Service A



Movement	SBT	SBR
Right Turn Channelized		
Traffic Volume (veh/h)	32	23
Future Volume (veh/h)	32	23
Peak Hour Factor	1.00	1.00
Hourly flow rate (vph)	32	23
Approach Volume (veh/h)	68	
Crossing Volume (veh/h)	340	
High Capacity (veh/h)	1060	
High v/c (veh/h)	0.06	
Low Capacity (veh/h)	868	
Low v/c (veh/h)	0.08	

Intersection Summary		
----------------------	--	--

# HCM Unsignalized Intersection Capacity Analysis

## 6: Site Access 1 & Campeau Drive

01/09/2023



Movement	EBT	EBR	WBL	WBT	NBL	NBR
Lane Configurations	↑↑			↑↑		↗
Traffic Volume (veh/h)	223	32	0	275	0	18
Future Volume (Veh/h)	223	32	0	275	0	18
Sign Control	Free			Free	Stop	
Grade	0%			0%	0%	
Peak Hour Factor	1.00	1.00	1.00	1.00	1.00	1.00
Hourly flow rate (vph)	223	32	0	275	0	18
<b>Pedestrians</b>						
Lane Width (m)						
Walking Speed (m/s)						
Percent Blockage						
Right turn flare (veh)						
Median type	None			None		
Median storage veh						
Upstream signal (m)						
pX, platoon unblocked						
vC, conflicting volume			255		376	128
vC1, stage 1 conf vol						
vC2, stage 2 conf vol						
vCu, unblocked vol			255		376	128
tC, single (s)			4.1		6.8	6.9
tC, 2 stage (s)						
tF (s)			2.2		3.5	3.3
p0 queue free %			100		100	98
cM capacity (veh/h)			1307		598	899
<b>Direction, Lane #</b>	<b>EB 1</b>	<b>EB 2</b>	<b>WB 1</b>	<b>WB 2</b>	<b>NB 1</b>	
Volume Total	149	106	138	138	18	
Volume Left	0	0	0	0	0	
Volume Right	0	32	0	0	18	
cSH	1700	1700	1700	1700	899	
Volume to Capacity	0.09	0.06	0.08	0.08	0.02	
Queue Length 95th (m)	0.0	0.0	0.0	0.0	0.5	
Control Delay (s)	0.0	0.0	0.0	0.0	9.1	
Lane LOS						A
Approach Delay (s)	0.0		0.0		9.1	
Approach LOS						A
<b>Intersection Summary</b>						
Average Delay			0.3			
Intersection Capacity Utilization			17.2%	ICU Level of Service	A	
Analysis Period (min)			15			

# HCM Unsignalized Intersection Capacity Analysis

## 8: Palladium Drive & Tangers Outlet Access


01/09/2023



Movement	WBL	WBR	NBT	NBR	SBL	SBT
Lane Configurations		↗	↕↗			↕↖
Traffic Volume (veh/h)	0	32	272	23	0	241
Future Volume (Veh/h)	0	32	272	23	0	241
Sign Control	Stop		Free			Free
Grade	0%		0%			0%
Peak Hour Factor	1.00	1.00	1.00	1.00	1.00	1.00
Hourly flow rate (vph)	0	32	272	23	0	241
<b>Pedestrians</b>						
Lane Width (m)						
Walking Speed (m/s)						
Percent Blockage						
Right turn flare (veh)						
Median type	None			None		
Median storage veh						
Upstream signal (m)						
pX, platoon unblocked						
vC, conflicting volume	404	148			295	
vC1, stage 1 conf vol						
vC2, stage 2 conf vol						
vCu, unblocked vol	404	148			295	
tC, single (s)	6.8	6.9			4.1	
tC, 2 stage (s)						
tF (s)	3.5	3.3			2.2	
p0 queue free %	100	96			100	
cM capacity (veh/h)	575	873			1263	
<b>Direction, Lane #</b>	<b>WB 1</b>	<b>NB 1</b>	<b>NB 2</b>	<b>SB 1</b>	<b>SB 2</b>	
Volume Total	32	181	114	120	120	
Volume Left	0	0	0	0	0	
Volume Right	32	0	23	0	0	
cSH	873	1700	1700	1700	1700	
Volume to Capacity	0.04	0.11	0.07	0.07	0.07	
Queue Length 95th (m)	0.9	0.0	0.0	0.0	0.0	
Control Delay (s)	9.3	0.0	0.0	0.0	0.0	
Lane LOS	A					
Approach Delay (s)	9.3	0.0		0.0		
Approach LOS	A					
<b>Intersection Summary</b>						
Average Delay			0.5			
Intersection Capacity Utilization			18.3%	ICU Level of Service	A	
Analysis Period (min)			15			

HCM Unsignalized Intersection Capacity Analysis  
 9: Tangers Outlet Access & Site Access 2

01/09/2023

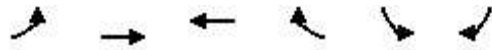

Movement	EBL	EBT	WBT	WBR	SBL	SBR
Lane Configurations		↖	↗		↘	
Traffic Volume (veh/h)	23	0	0	0	0	32
Future Volume (Veh/h)	23	0	0	0	0	32
Sign Control		Free	Free		Stop	
Grade		0%	0%		0%	
Peak Hour Factor	1.00	1.00	1.00	1.00	1.00	1.00
Hourly flow rate (vph)	23	0	0	0	0	32
<b>Pedestrians</b>						
Lane Width (m)						
Walking Speed (m/s)						
Percent Blockage						
Right turn flare (veh)						
Median type		None	None			
Median storage (veh)						
Upstream signal (m)						
pX, platoon unblocked						
vC, conflicting volume	0				46	0
vC1, stage 1 conf vol						
vC2, stage 2 conf vol						
vCu, unblocked vol	0				46	0
tC, single (s)	4.1				6.4	6.2
tC, 2 stage (s)						
tF (s)	2.2				3.5	3.3
p0 queue free %	99				100	97
cM capacity (veh/h)	1623				950	1085
<b>Direction, Lane #</b>	<b>EB 1</b>	<b>WB 1</b>	<b>SB 1</b>			
Volume Total	23	0	32			
Volume Left	23	0	0			
Volume Right	0	0	32			
cSH	1623	1700	1085			
Volume to Capacity	0.01	0.00	0.03			
Queue Length 95th (m)	0.3	0.0	0.7			
Control Delay (s)	7.2	0.0	8.4			
Lane LOS	A		A			
Approach Delay (s)	7.2	0.0	8.4			
Approach LOS			A			
<b>Intersection Summary</b>						
Average Delay			7.9			
Intersection Capacity Utilization		13.3%		ICU Level of Service		A
Analysis Period (min)			15			

HCM Unsignalized Intersection Capacity Analysis  
 3: Palladium Drive & Campeau Drive

01/09/2023



Movement	EBL	EBT	EBR	WBU	WBL	WBT	WBR	NBU	NBL	NBT	NBR	SBL
Right Turn Channelized												
Traffic Volume (veh/h)	11	212	24	22	269	69	8	132	79	28	167	14
Future Volume (veh/h)	11	212	24	22	269	69	8	132	79	28	167	14
Peak Hour Factor	1.00	1.00	1.00	1.00	1.00	1.00	1.00	1.00	1.00	1.00	1.00	1.00
Hourly flow rate (vph)	11	212	24	22	269	69	8	132	79	28	167	14
Approach Volume (veh/h)		247				368				406		
Crossing Volume (veh/h)		566				250				259		
High Capacity (veh/h)		885				1138				1130		
High v/c (veh/h)		0.28				0.32				0.36		
Low Capacity (veh/h)		712				938				931		
Low v/c (veh/h)		0.35				0.39				0.44		

Intersection Summary		
Maximum v/c High		0.36
Maximum v/c Low		0.44
Intersection Capacity Utilization	50.0%	ICU Level of Service A



Movement	SBT	SBR
Right Turn Channelized		
Traffic Volume (veh/h)	129	17
Future Volume (veh/h)	129	17
Peak Hour Factor	1.00	1.00
Hourly flow rate (vph)	129	17
Approach Volume (veh/h)	160	
Crossing Volume (veh/h)	571	
High Capacity (veh/h)	882	
High v/c (veh/h)	0.18	
Low Capacity (veh/h)	709	
Low v/c (veh/h)	0.23	

Intersection Summary		
----------------------	--	--

# HCM Unsignalized Intersection Capacity Analysis

## 6: Site Access 1 & Campeau Drive

01/09/2023



Movement	EBT	EBR	WBL	WBT	NBL	NBR
Lane Configurations	↑↑			↑↑		↗
Traffic Volume (veh/h)	384	31	0	368	0	20
Future Volume (Veh/h)	384	31	0	368	0	20
Sign Control	Free			Free	Stop	
Grade	0%			0%	0%	
Peak Hour Factor	1.00	1.00	1.00	1.00	1.00	1.00
Hourly flow rate (vph)	384	31	0	368	0	20
<b>Pedestrians</b>						
Lane Width (m)						
Walking Speed (m/s)						
Percent Blockage						
Right turn flare (veh)						
Median type	None			None		
Median storage veh						
Upstream signal (m)						
pX, platoon unblocked						
vC, conflicting volume			415		584	208
vC1, stage 1 conf vol						
vC2, stage 2 conf vol						
vCu, unblocked vol			415		584	208
tC, single (s)			4.1		6.8	6.9
tC, 2 stage (s)						
tF (s)			2.2		3.5	3.3
p0 queue free %			100		100	97
cM capacity (veh/h)			1140		443	799
<b>Direction, Lane #</b>	<b>EB 1</b>	<b>EB 2</b>	<b>WB 1</b>	<b>WB 2</b>	<b>NB 1</b>	
Volume Total	256	159	184	184	20	
Volume Left	0	0	0	0	0	
Volume Right	0	31	0	0	20	
cSH	1700	1700	1700	1700	799	
Volume to Capacity	0.15	0.09	0.11	0.11	0.03	
Queue Length 95th (m)	0.0	0.0	0.0	0.0	0.6	
Control Delay (s)	0.0	0.0	0.0	0.0	9.6	
Lane LOS						A
Approach Delay (s)	0.0		0.0		9.6	
Approach LOS						A
<b>Intersection Summary</b>						
Average Delay			0.2			
Intersection Capacity Utilization			21.6%	ICU Level of Service	A	
Analysis Period (min)			15			

# HCM Unsignalized Intersection Capacity Analysis

## 8: Palladium Drive & Tangers Outlet Access

01/09/2023




Movement	WBL	WBR	NBT	NBR	SBL	SBT
Lane Configurations		↗	↕↗			↕↖
Traffic Volume (veh/h)	0	43	266	38	0	399
Future Volume (Veh/h)	0	43	266	38	0	399
Sign Control	Stop		Free			Free
Grade	0%		0%			0%
Peak Hour Factor	1.00	1.00	1.00	1.00	1.00	1.00
Hourly flow rate (vph)	0	43	266	38	0	399
<b>Pedestrians</b>						
Lane Width (m)						
Walking Speed (m/s)						
Percent Blockage						
Right turn flare (veh)						
Median type			None			None
Median storage veh						
Upstream signal (m)						
pX, platoon unblocked						
vC, conflicting volume	484	152			304	
vC1, stage 1 conf vol						
vC2, stage 2 conf vol						
vCu, unblocked vol	484	152			304	
tC, single (s)	6.8	6.9			4.1	
tC, 2 stage (s)						
tF (s)	3.5	3.3			2.2	
p0 queue free %	100	95			100	
cM capacity (veh/h)	511	867			1254	
<b>Direction, Lane #</b>	<b>WB 1</b>	<b>NB 1</b>	<b>NB 2</b>	<b>SB 1</b>	<b>SB 2</b>	
Volume Total	43	177	127	200	200	
Volume Left	0	0	0	0	0	
Volume Right	43	0	38	0	0	
cSH	867	1700	1700	1700	1700	
Volume to Capacity	0.05	0.10	0.07	0.12	0.12	
Queue Length 95th (m)	1.2	0.0	0.0	0.0	0.0	
Control Delay (s)	9.4	0.0	0.0	0.0	0.0	
Lane LOS	A					
Approach Delay (s)	9.4	0.0		0.0		
Approach LOS	A					
<b>Intersection Summary</b>						
Average Delay			0.5			
Intersection Capacity Utilization			18.6%		ICU Level of Service	A
Analysis Period (min)			15			

# HCM Unsignalized Intersection Capacity Analysis

## 9: Tangers Outlet Access & Site Access 2

01/09/2023

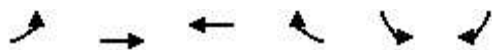

Movement	EBL	EBT	WBT	WBR	SBL	SBR
Lane Configurations		↕	↔		↕	
Traffic Volume (veh/h)	38	0	0	0	0	43
Future Volume (Veh/h)	38	0	0	0	0	43
Sign Control		Free	Free		Stop	
Grade		0%	0%		0%	
Peak Hour Factor	1.00	1.00	1.00	1.00	1.00	1.00
Hourly flow rate (vph)	38	0	0	0	0	43
<b>Pedestrians</b>						
Lane Width (m)						
Walking Speed (m/s)						
Percent Blockage						
Right turn flare (veh)						
Median type		None	None			
Median storage (veh)						
Upstream signal (m)						
pX, platoon unblocked						
vC, conflicting volume	0				76	0
vC1, stage 1 conf vol						
vC2, stage 2 conf vol						
vCu, unblocked vol	0				76	0
tC, single (s)	4.1				6.4	6.2
tC, 2 stage (s)						
tF (s)	2.2				3.5	3.3
p0 queue free %	98				100	96
cM capacity (veh/h)	1623				905	1085
<b>Direction, Lane #</b>	<b>EB 1</b>	<b>WB 1</b>	<b>SB 1</b>			
Volume Total	38	0	43			
Volume Left	38	0	0			
Volume Right	0	0	43			
cSH	1623	1700	1085			
Volume to Capacity	0.02	0.00	0.04			
Queue Length 95th (m)	0.5	0.0	0.9			
Control Delay (s)	7.3	0.0	8.5			
Lane LOS	A		A			
Approach Delay (s)	7.3	0.0	8.5			
Approach LOS			A			
<b>Intersection Summary</b>						
Average Delay			7.9			
Intersection Capacity Utilization			13.3%	ICU Level of Service	A	
Analysis Period (min)			15			

HCM 2010 Roundabout  
 3: Palladium Drive & Campeau Drive

01/09/2023

Intersection					
Intersection Delay, s/veh	9.6				
Intersection LOS	A				
Approach	EB	WB	NB	SB	
Entry Lanes	2	3	4	2	
Conflicting Circle Lanes	1	1	1	1	
Adj Approach Flow, veh/h	247	0	0	160	
Demand Flow Rate, veh/h	251	0	0	163	
Vehicles Circulating, veh/h	577	256	263	582	
Vehicles Exiting, veh/h	168	422	565	48	
Follow-Up Headway, s	3.186	3.186	3.186	3.186	
Ped Vol Crossing Leg, #/h	0	0	2	0	
Ped Cap Adj	1.000	1.000	1.000	1.000	
Approach Delay, s/veh	10.3	0.0	0.0	8.4	
Approach LOS	B	-	-	A	
Lane	Left	Right	Left	Right	
Designated Moves	LT	R	LT	R	
Assumed Moves	LT	R	LT	R	
RT Channelized					
Lane Util	0.904	0.096	0.896	0.104	
Critical Headway, s	5.193	5.193	5.193	5.193	
Entry Flow, veh/h	227	24	146	17	
Cap Entry Lane, veh/h	635	635	631	631	
Entry HV Adj Factor	0.981	1.000	0.982	1.000	
Flow Entry, veh/h	223	24	143	17	
Cap Entry, veh/h	623	635	620	631	
V/C Ratio	0.358	0.038	0.231	0.027	
Control Delay, s/veh	10.8	6.1	8.7	6.0	
LOS	B	A	A	A	
95th %tile Queue, veh	2	0	1	0	