


DRAWING LEGEND

- CB [Symbol] CATCH BASIN
- MH [Symbol] MANHOLE
- CB/MH [Symbol] CATCH BASIN/MANHOLE
- SPL [Symbol] SPRINGLINE OF PIPE
- INV [Symbol] INVERT OF PIPE
- SAN [Symbol] SANITARY SEWER
- ST [Symbol] STORM SEWER
- WS/W [Symbol] WATER SERVICE/WATERMAIN
- CS [Symbol] CURB STOP & STANDPOST
- VB [Symbol] VALVE & VALVE BOX
- FT [Symbol] FIRE HYDRANT
- RD [Symbol] ROOF DRAIN
- WM [Symbol] WATER METER
- W [Symbol] REMOTE WATER METER READOUT
- +67.89 [Symbol] EXISTING GRADE ELEVATION
- +67.89 [Symbol] PROPOSED GRADE ELEVATION
- 2% [Symbol] EXISTING SLOPE OF GRADE
- 2% [Symbol] PROPOSED SLOPE OF GRADE
- [Symbol] EMERGENCY OVERLAND FLOW
- [Symbol] CENTERLINE OF SWALE
- [Symbol] PROPERTY LINE
- [Symbol] SILT FENCE BARRIER
- [Symbol] 150mm CURB/DEPRESSED CURB
- [Symbol] PAVEMENT
- [Symbol] CONCRETE
- [Symbol] INTERLOCK
- [Symbol] LANDSCAPE
- [Symbol] WINDOW WELL
- [Symbol] C.R.Z. CRITICAL ROOT ZONE
- FFL [Symbol] FIRST FLOOR ELEVATION
- TOF [Symbol] TOP OF FOUNDATION
- BFL [Symbol] BASEMENT FLOOR ELEVATION
- USF [Symbol] UNDERSIDE OF FOOTING

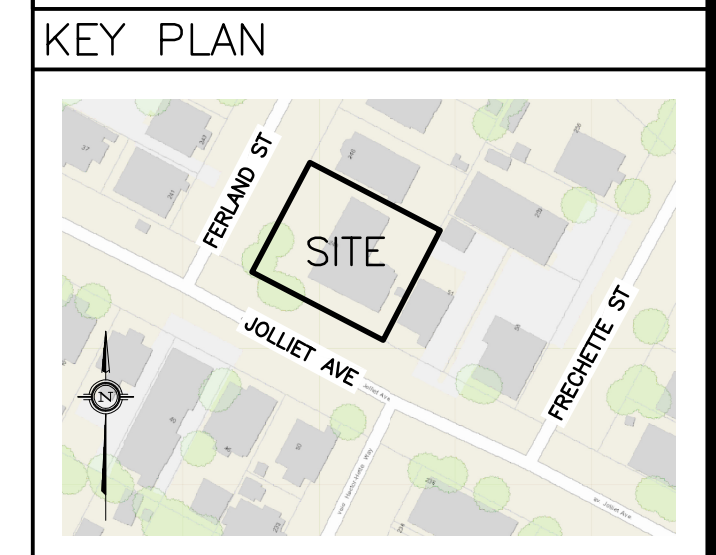

No.	DATE	REVISION
2	AUG 8-20	ISSUED FOR APPROVAL
1	AUG 4-20	ISSUED FOR COORDINATION

D. B. GRAY ENGINEERING INC.
 Stormwater Management - Grading & Drainage - Storm & Sanitary Sewers - Watermain
 700 Long Point Circle 613-425-8044
 Ottawa, Ontario d.gray@dbgrayengineering.com

Project
PROPOSED 3 STOREY STACKED TOWNHOMES
 240 FERLAND STREET
 OTTAWA, ONTARIO

Drawing Title
GRADING PLAN

Engineer's Seal

 NOT VALID UNLESS SIGNED & DATED

Drawn D.B.G.
 Hor. Scale 1:100
 Vert. Scale
 Date AUG 4-20
 Job No. 19073
 Drawing No.
C-3
 of 7

REFER TO NOTES &
 DETAILS ON DRAWINGS
 C-5 & C-6