
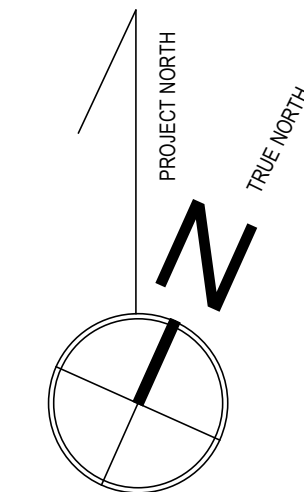


DAVID LEWIS PRIVATE

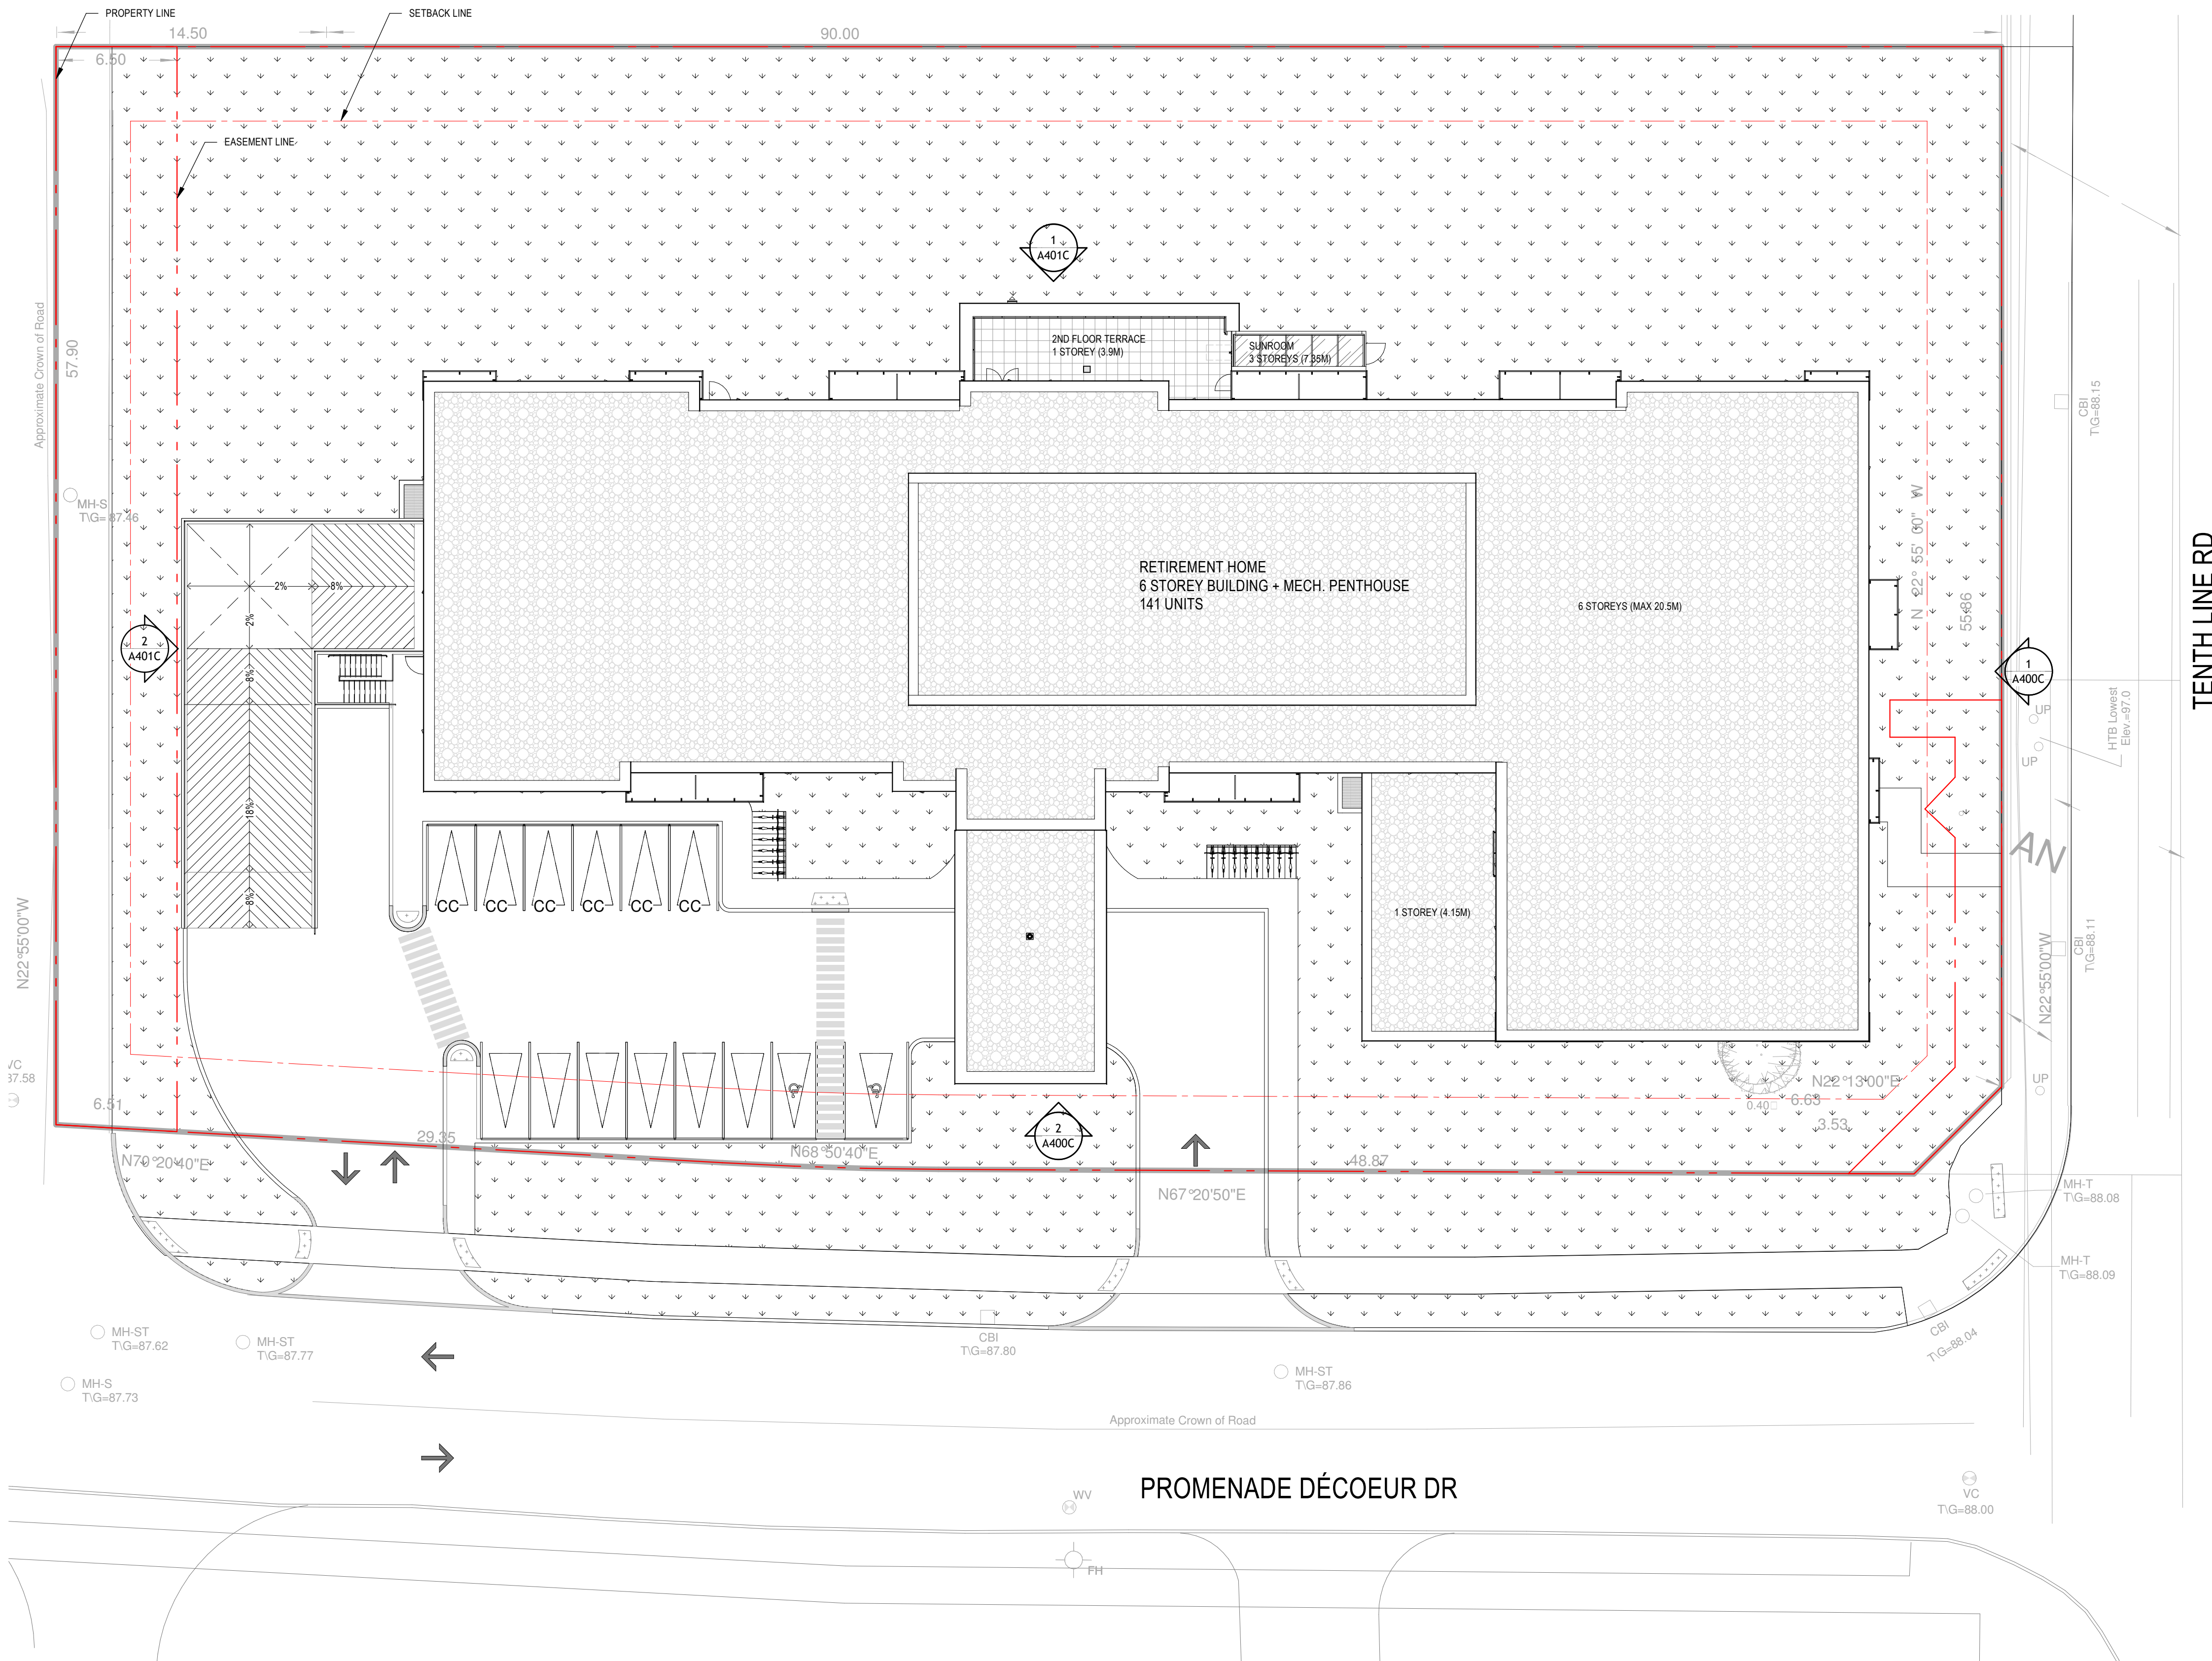

ROOF PLAN  
1:200

1  
A101

NOTES GÉNÉRALES / General Notes

- Ces documents d'architecture sont la propriété exclusive de NEUF architect(e)s et ne peuvent être utilisés, reproduits ou copiés sans autorisation écrite préalable. / These architectural documents are the exclusive property of NEUF architect(e)s and cannot be used, copied or reproduced without written pre-authorization.
- Les dimensions apparaissant sur ces documents doivent être vérifiées par l'entrepreneur avant le début des travaux. / All dimensions which appear on the documents must be verified by the contractor prior to the commencement of work.
- Veuillez avoir l'architecte de toute dimension erreur et/ou divergences entre ces documents et ceux des autres professionnels. / The architect must be notified of all errors, omissions and discrepancies between these documents and those of the others professionals.
- Les dimensions sur ces documents doivent être lues et non mesurées. / The dimensions on these documents must be read and not measured.

MÉCANIQUE /ÉLECTRIQUE Mechanical / Electrical  
**JAIN**  
7405 Oak Carleton Crescent, 2nd Floor, Mississauga, ON L5N 6P8  
905.285.9900 jainconsultants.com


STRUCTURE Structural  
**Adjeleian Allen Rubeli Limited**  
77 Albert Street, Suite 1005, Ottawa, ON K1P 5E7  
613.232.5786 aar.ca

ARCHITECTURE DE PAYSAGE Landscape Architect  
**James B. Lennox & Associates**  
3332 Carling Avenue, Ottawa, ON K2N 1S4  
613.722.5168 jba.ca

CIVIL Civil  
**Novatech Eng. Consultants Ltd.**  
240 McLeod Cleveland Drive, Suite 200, Ottawa, ON K2M 1P6  
613.234.8663 novatecheng.com

ARCHITECTES Architect  
**NEUF architect(e)s Inc.**  
18 Robeau Street, 4th floor, Ottawa, ON K1N 5J1  
613.234.2274 NEUF.ca

SÉAU / Seal

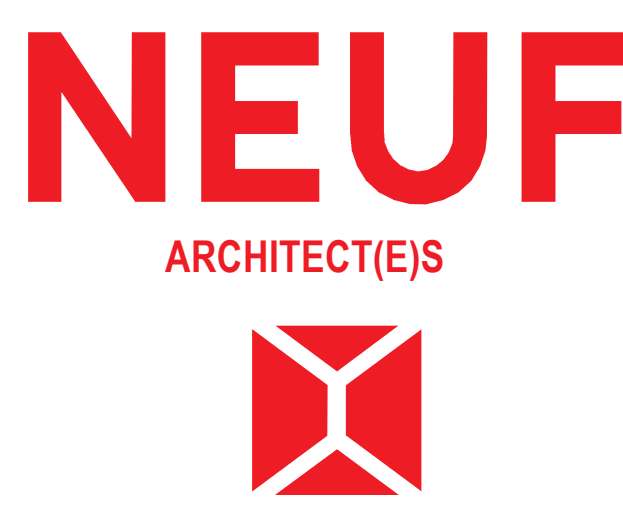

OUVRAGE Project  
**DÉCOEUR RETIREMENT HOME**  
EMPLACEMENT Location NO PROJECT No.  
2380 Tenth Line Road, Ottawa 13677

NO	REVISION	DATE (aa-mm-ii)
A	ISSUED FOR SPA	2025-09-29

DESSINÉ PAR Drawn by  
AA/CR  
DATE (aa mm ii)  
2023-01-01  
TITRE DU DESSIN Drawing Title

VÉRIFIÉ PAR Checked by  
CR/LH  
ÉCHELLE Scale  
1:200

**SITE PLAN AT ROOF**

REVISION Revision NO. DESSIN Dwg Number  
**A A101**