



00811_130617_SP.dwg - LAYOUT 00811_250711_SP1 (3) - PLOT DATE 4-Dec-13 - LAST SAVED BY ABRUNI - PROJECT PHASE = --- LAST SAVED DATE December 3, 2013

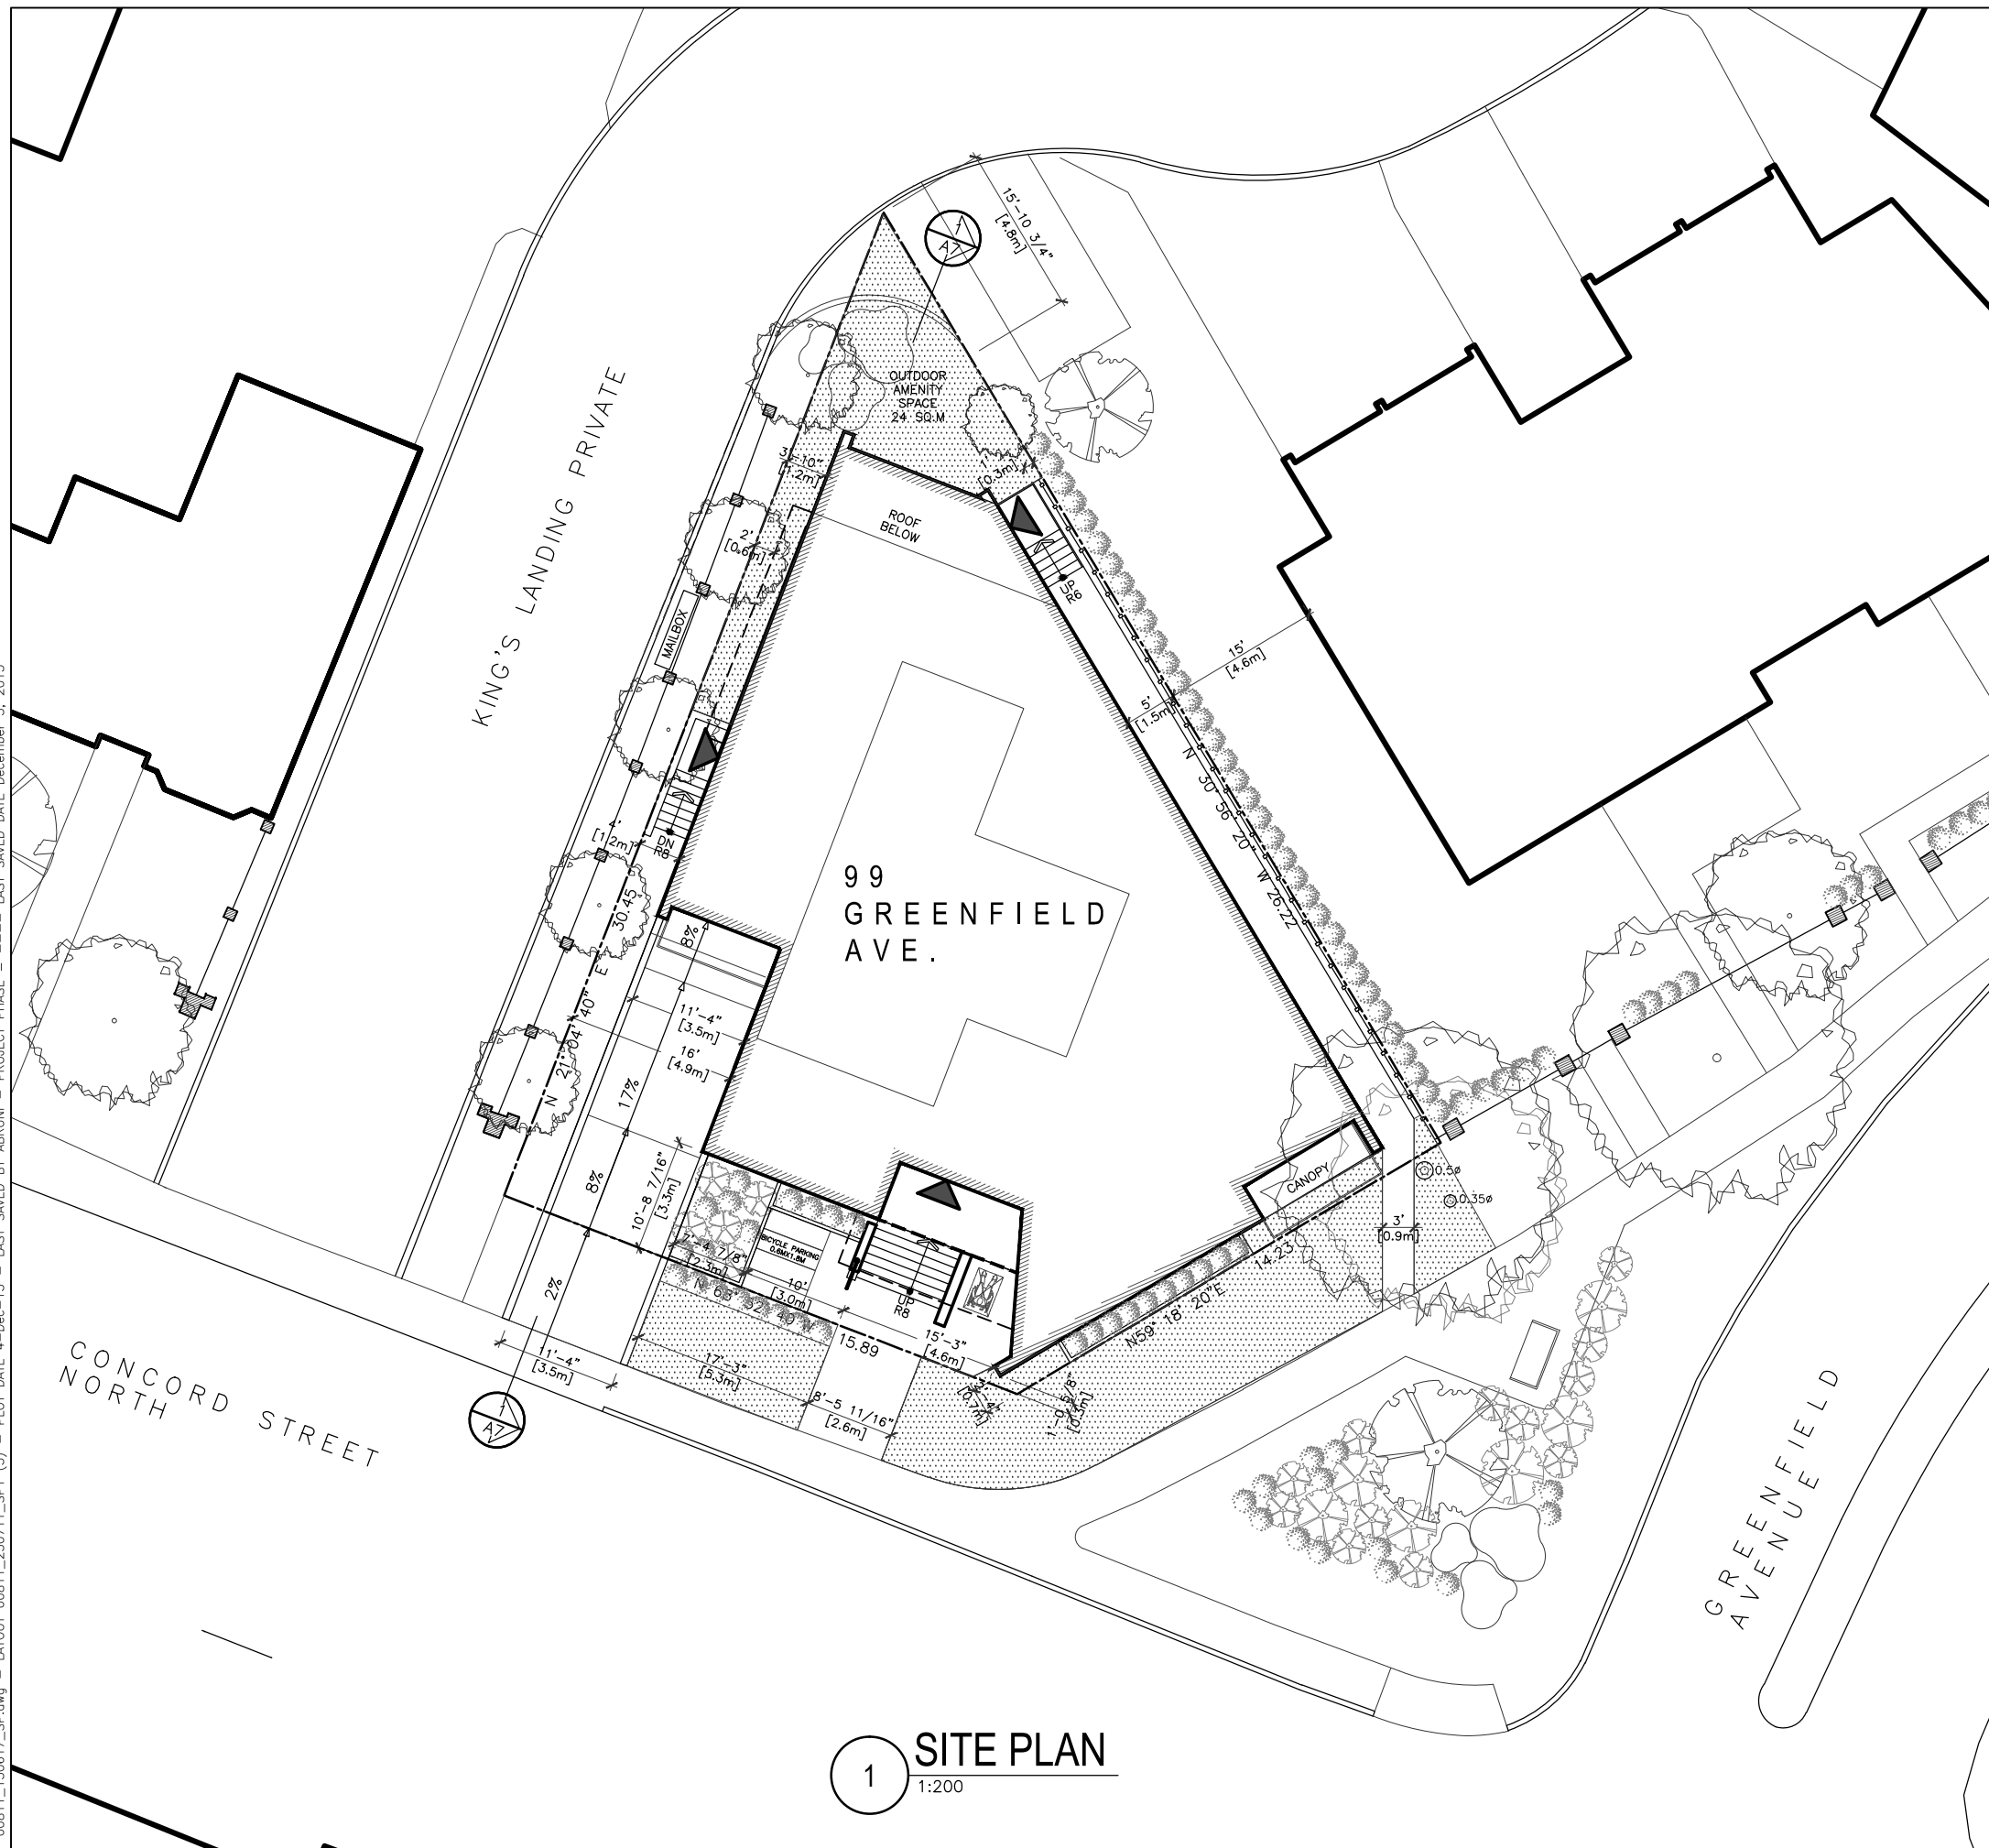

1 SITE PLAN
1:200

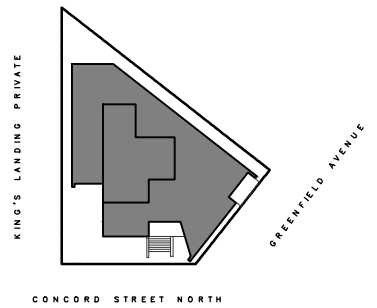

2 LOCATION MAP
NTS

LANDSCAPED OPEN SPACE:

SITE AREA:
5003.6 SQ.FT [464.8 SQ.M]

BUILDING AREA + PARKING RAMP AREA +
EXTERIOR STAIRS AREA:
3201.3 SQ.FT [297.4 SQ.M] + 380.9 SQ.FT [35.4
SQ.M]
+ 129.8 SQ.FT [12.1 SQ.M]
= 3712.0 SQ.FT [344.8 SQ.M]

LANDSCAPED AREA:
1291.6 SQ.FT [120 SQ.M]

% OF LANDSCAPED OPEN SPACE = 25.8%

LEGEND:


 GRASS/SOFT LANDSCAPING

COLIZZA BRUNI
architecture

76 CHAMBERLAIN AVE OTTAWA ONTARIO K1S 1V9
T 613.236.2944 F 613.236.6777 www.colizzabruni.com

PROJECT NAME
99 GREENFIELD

OTTAWA

 TRUE NORTH
N

DRAWING TITLE
SITE PLAN

SCALE
NOTED

DRAWN BY

DATE
13.12.04

PROJECT NO.
00811

DRAWING NO.
SP1