

00 FOR REVIEW			22.06.02	RB
NO. DESCRIPTION			DATE	CHK
REVISIONS/ISSUES				
CONTRACTOR SHALL CHECK AND VERIFY ALL DIMENSIONS AND REPORT ANY OMISSIONS OR DISCREPANCIES TO THE ARCHITECT BEFORE PROCEEDING WITH THE WORK.				
DO NOT SCALE THE DRAWINGS				
CONSULTANT				
THIS DRAWING SHALL NOT BE USED FOR CONSTRUCTION PURPOSES UNTIL SIGNED BY THE ARCHITECT.				
DATE				
DRAWN NB				
DATE 22.02.03				
CHECKED RB				
DATE PLOTTED 22.06.02				
bbb architects ottawa inc.				
47 Clarence Street Suite 400 Ottawa, Ontario K1N 9K1 Tel: 613.741.6446 Fax: 613.741.4101				
ACCORA VILLAGE				
DWG. TITLE ACCORA VILLAGE SITE PLAN				
SCALE 1:400	DWG. No. A100	REV. 00		
PROJ. NO. 2101				



Seventy & Eighty
WOODRIDGE
Crescent


Technical Plans




Level 1 Parking





Level 2 Parking

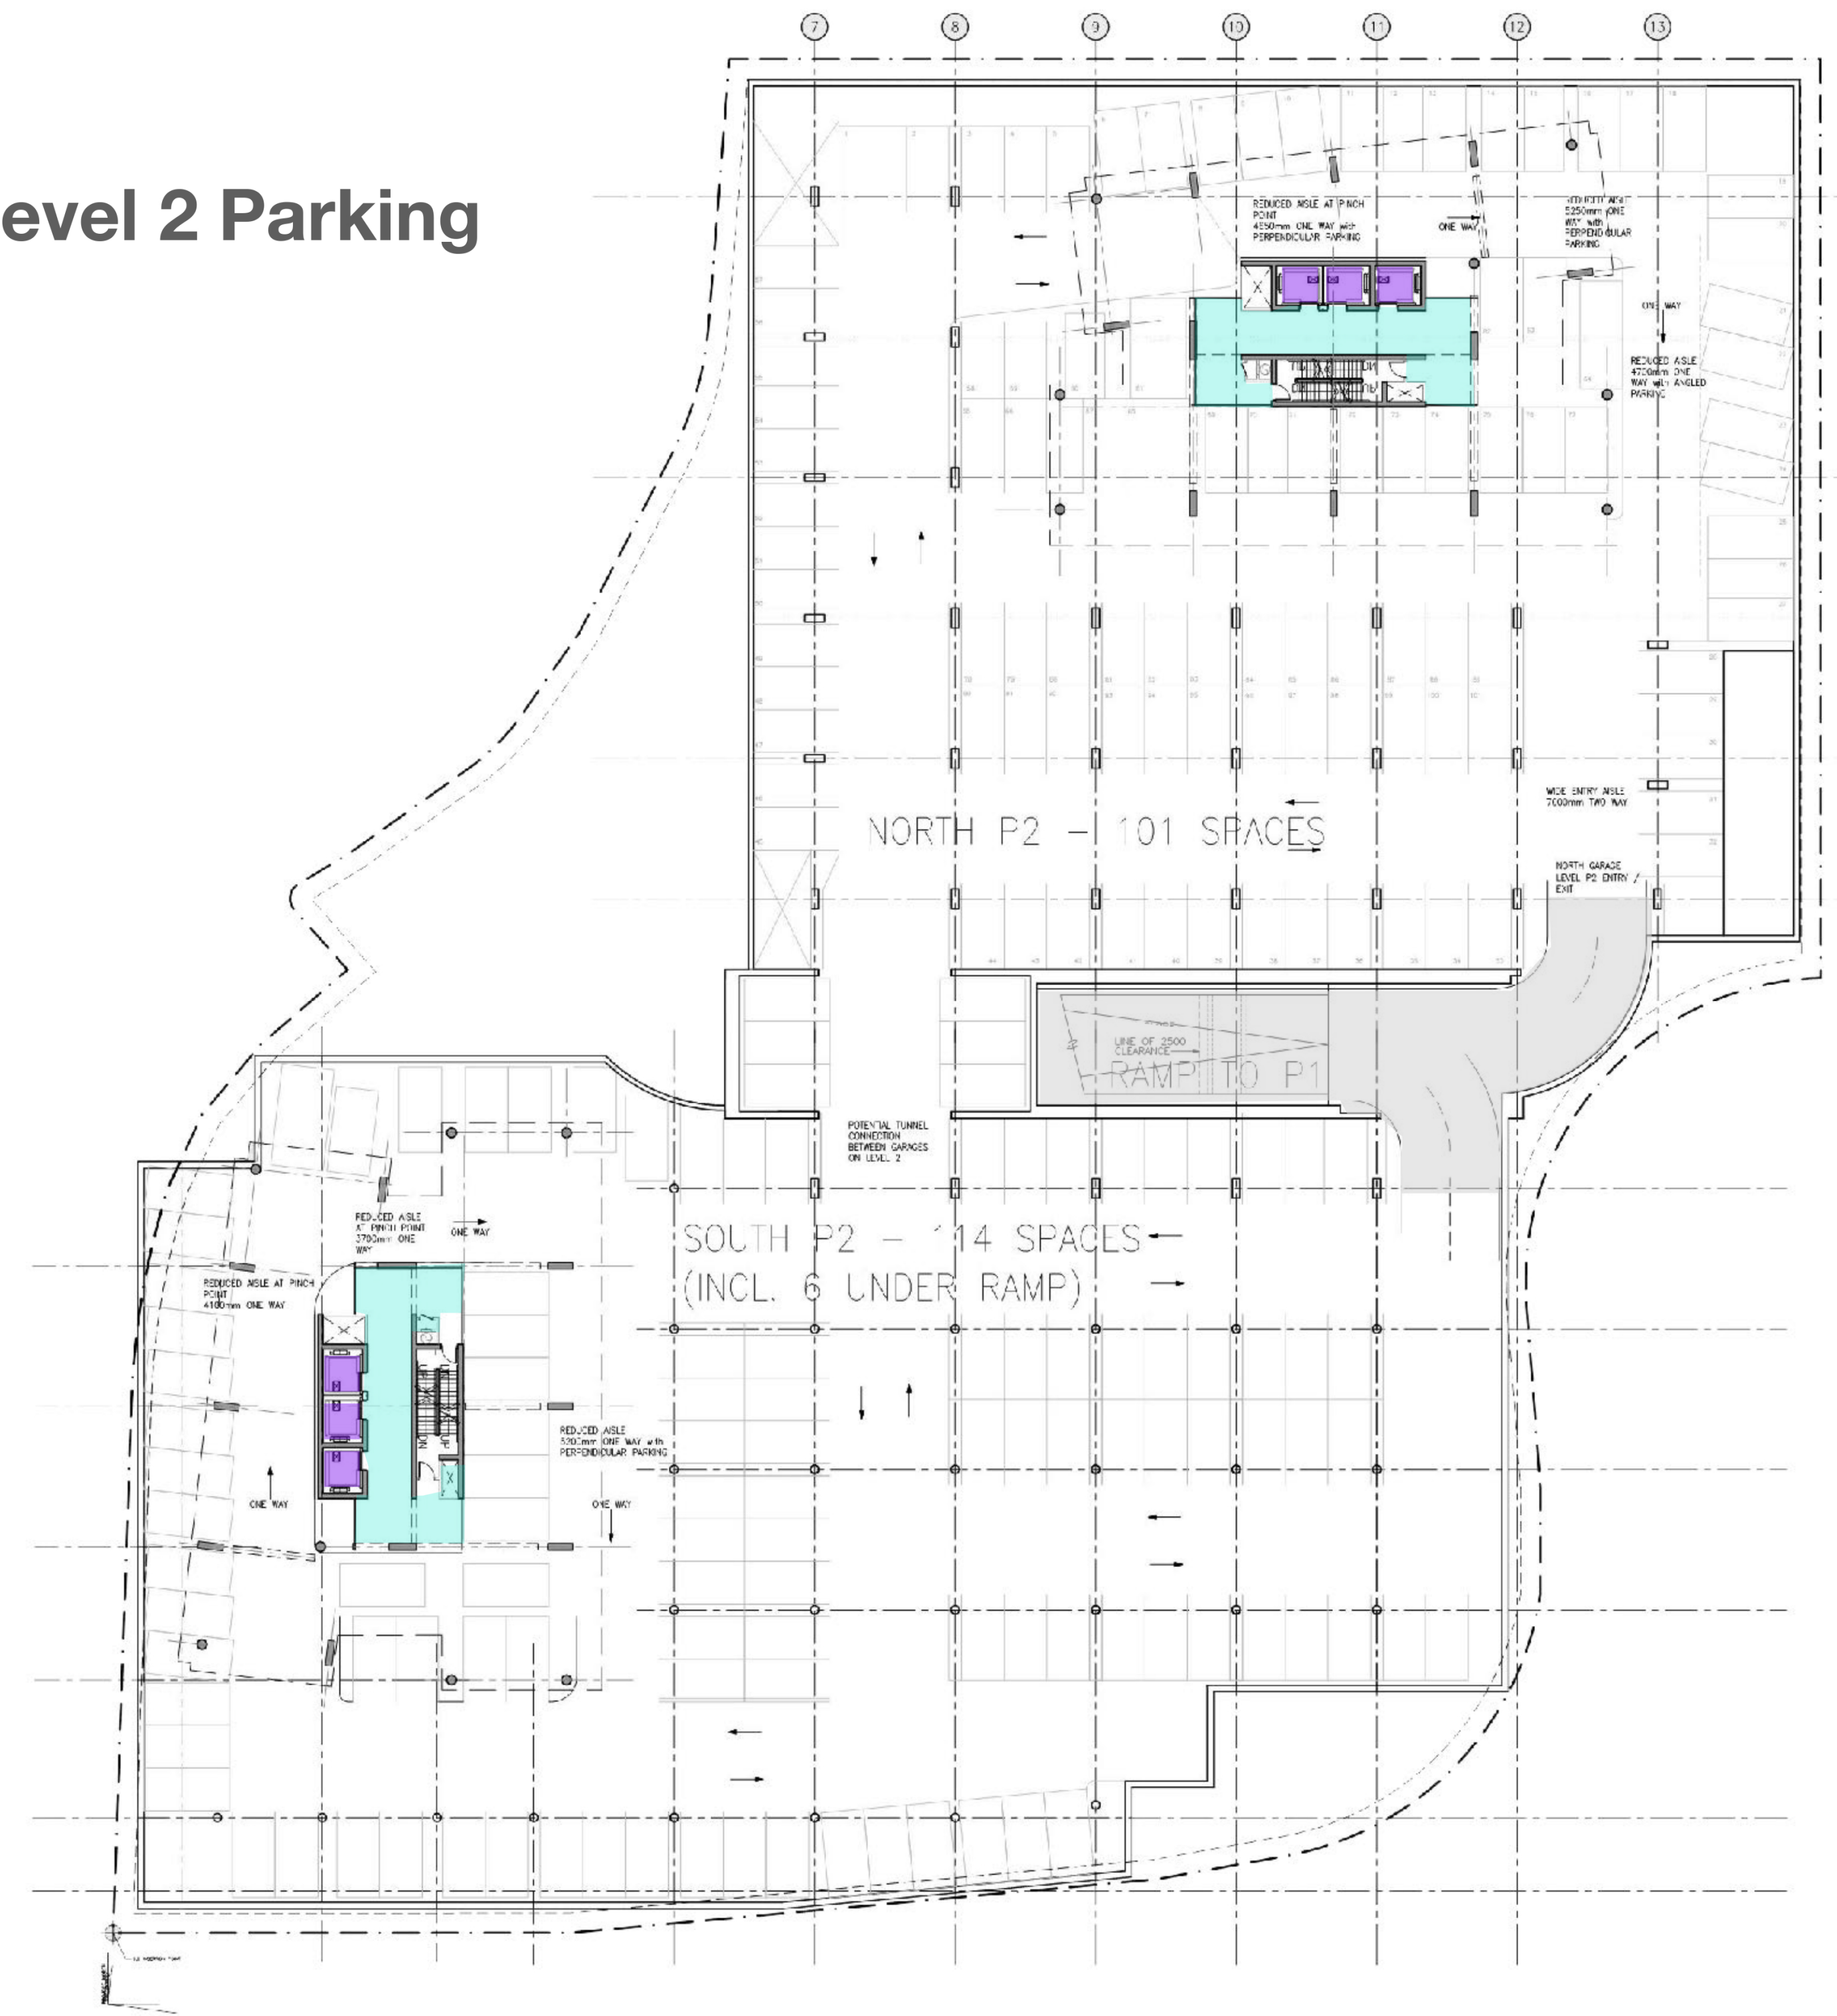

East Elevations

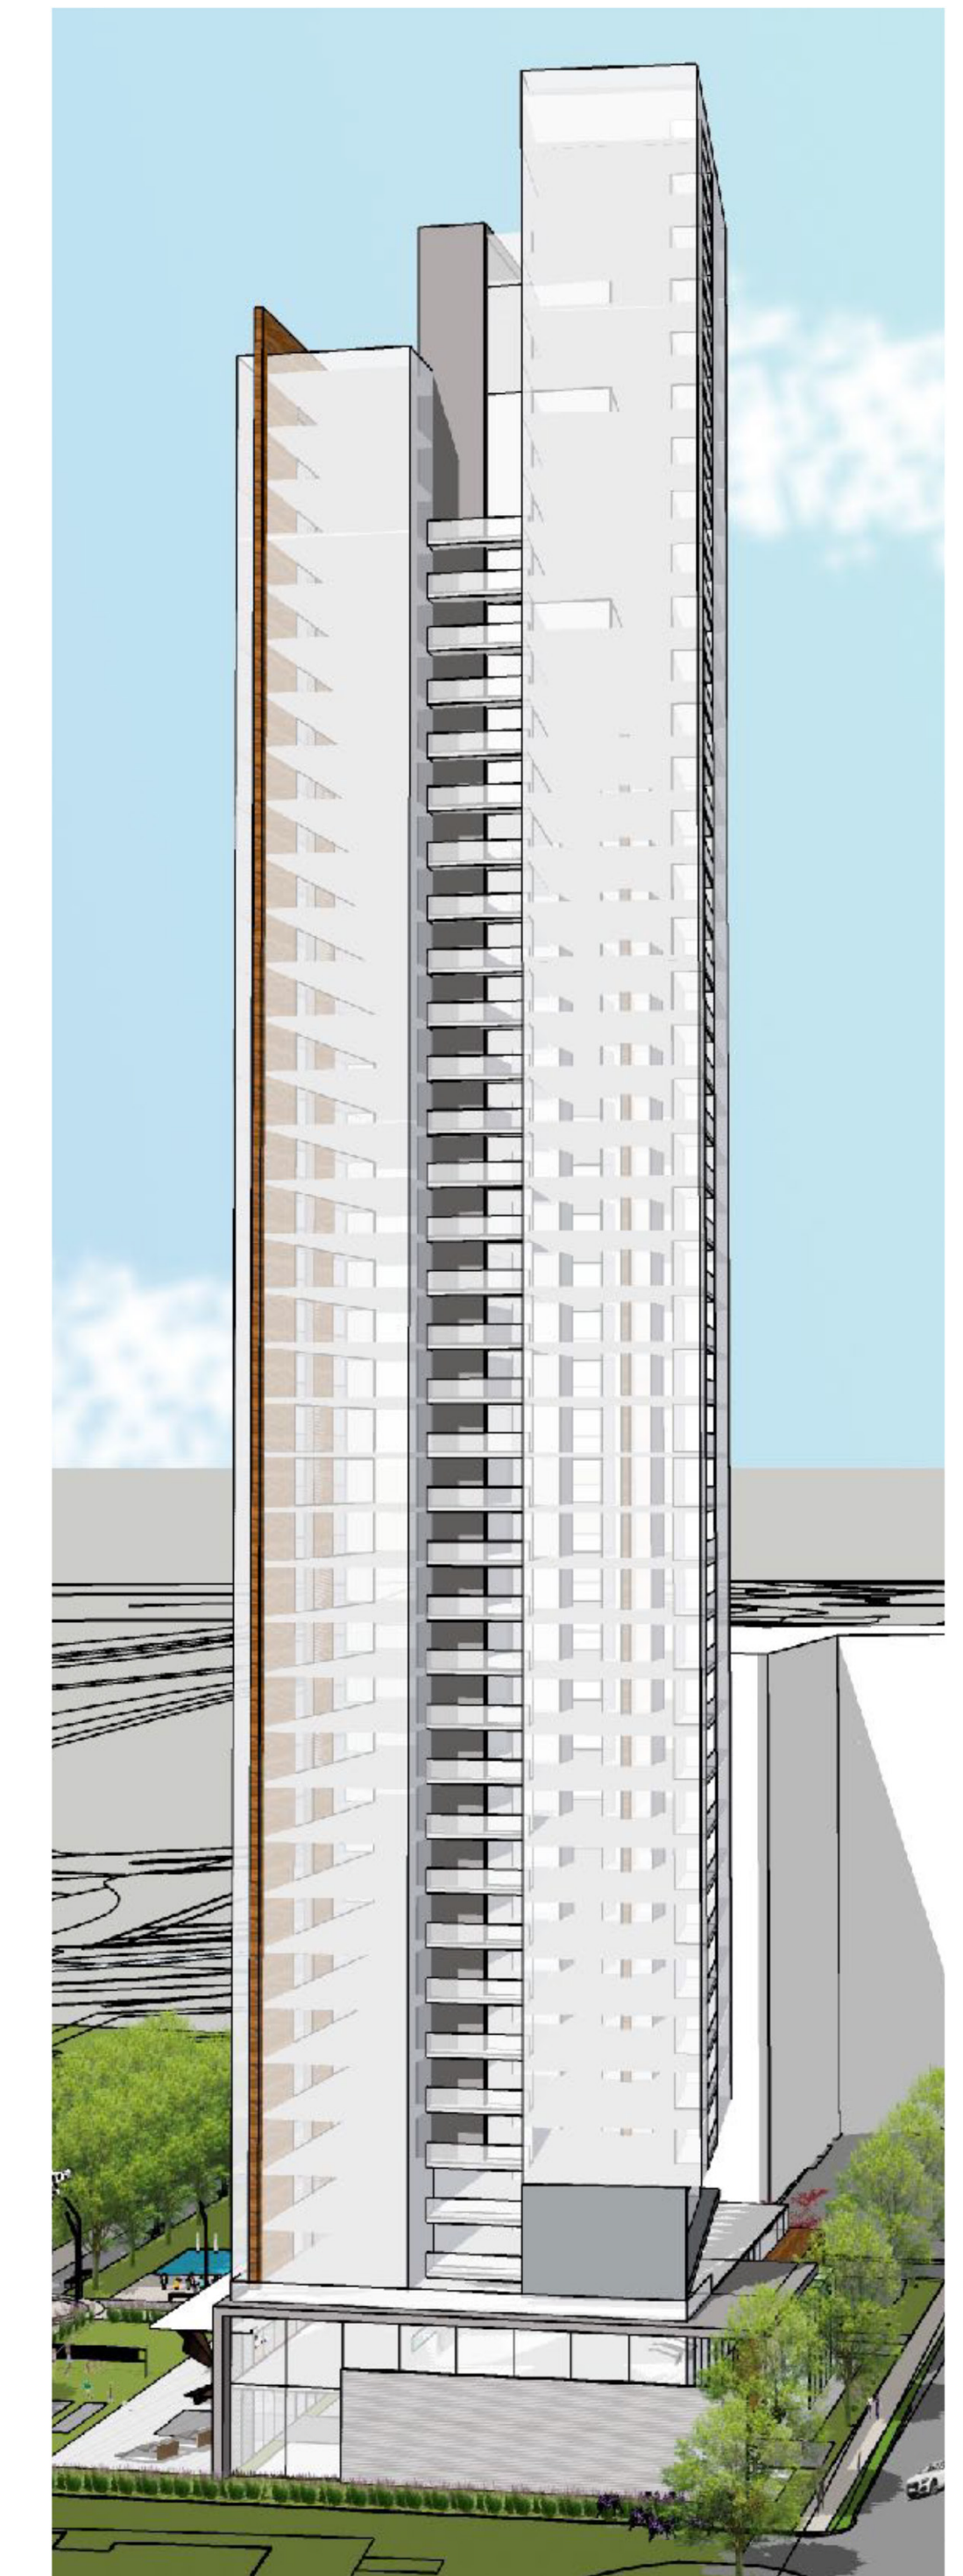

North Elevations

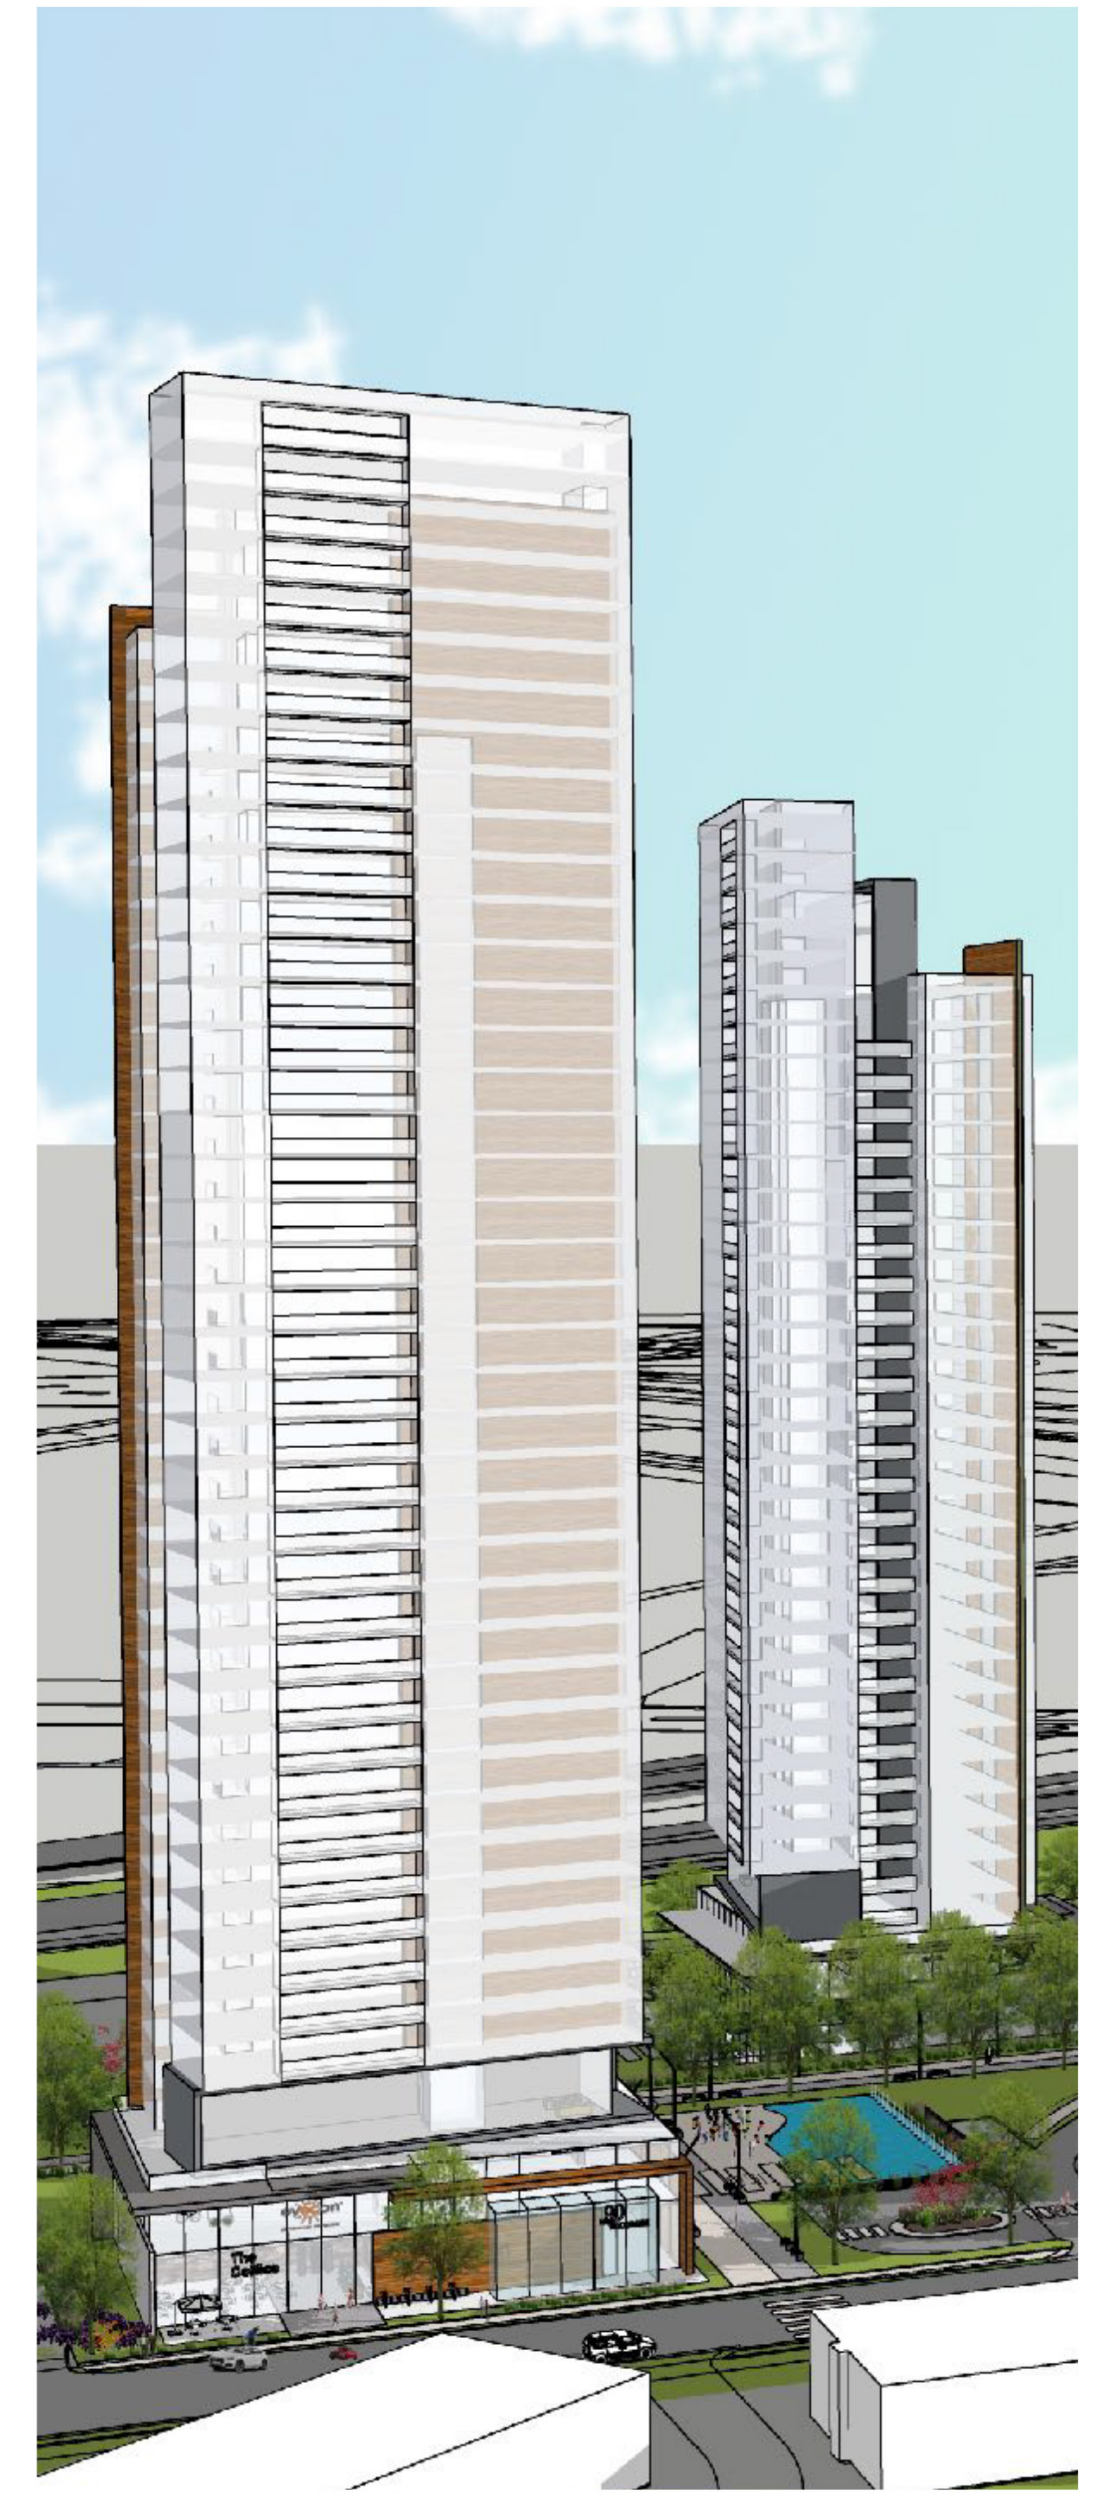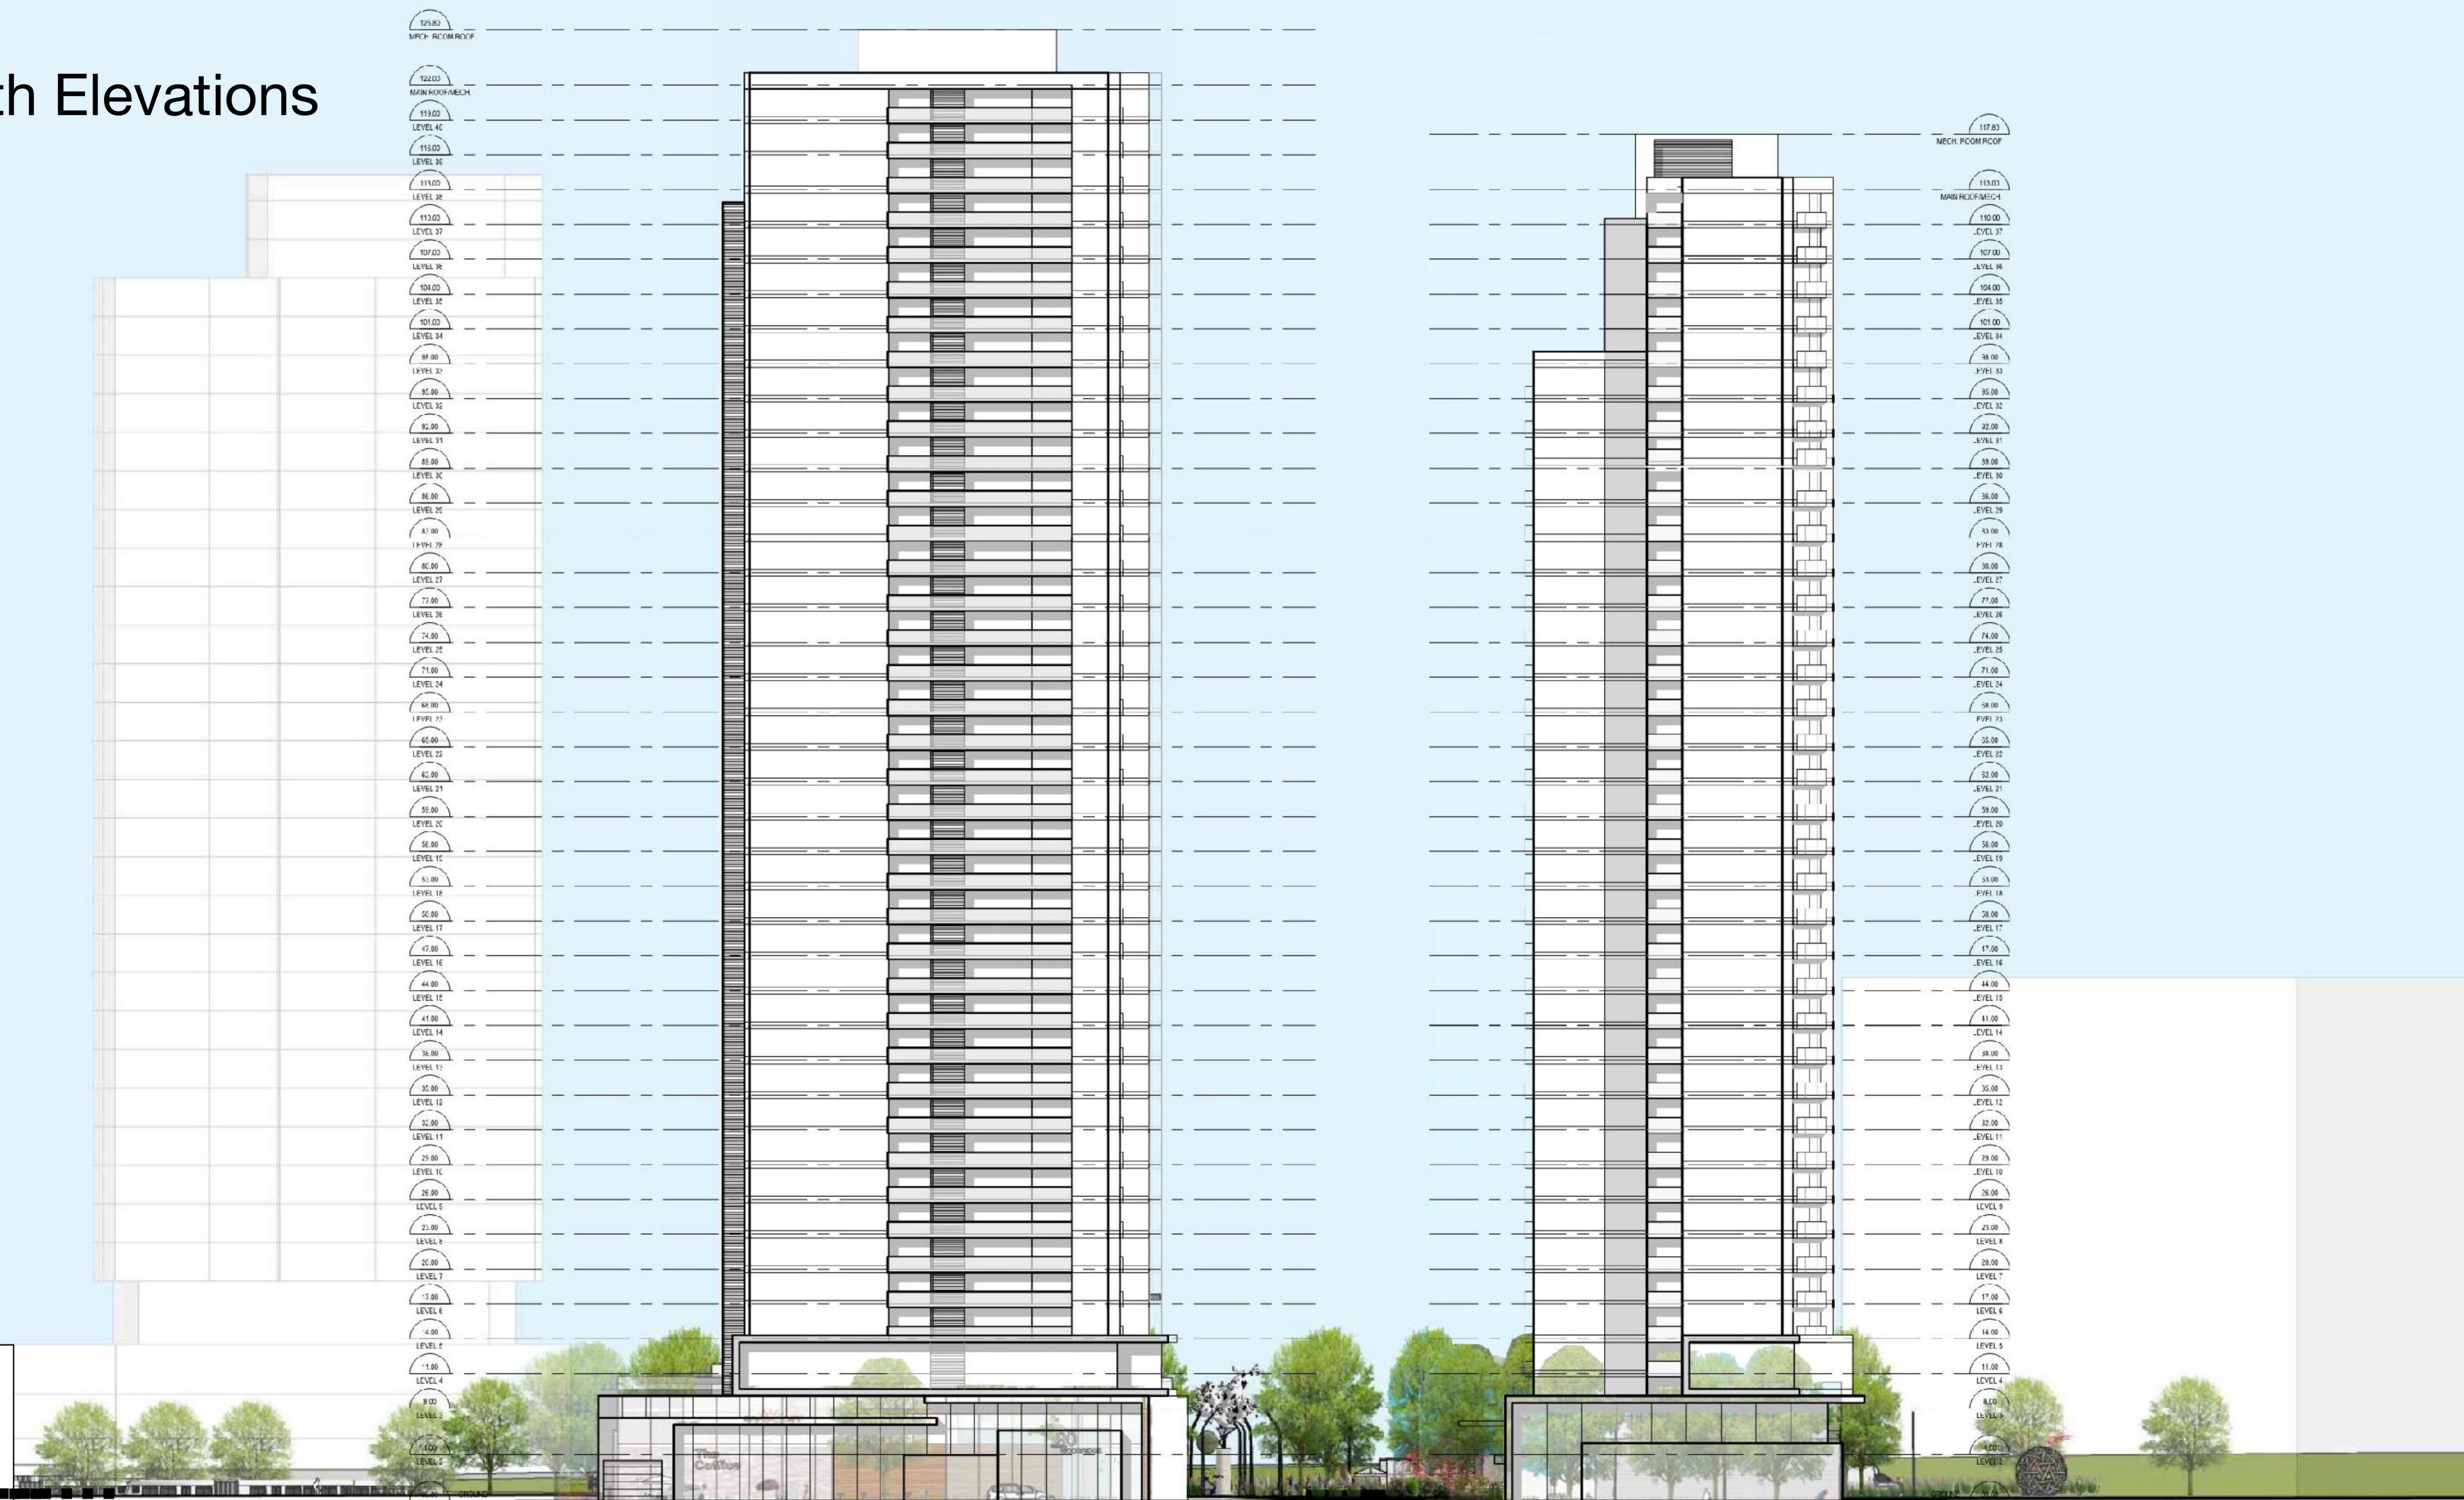

Seventy & Eighty
WOODRIDGE
 Crescent

Building Elevations



South Elevations



Seventy & Eighty
WOODRIDGE
 Crescent

Building Elevations



West Elevations



Seventy & Eighty
WOODRIDGE
 Crescent

Building Elevations

