



IT IS THE RESPONSIBILITY OF THE APPROPRIATE CONTRACTOR TO CHECK AND VERIFY ALL DIMENSIONS ON SITE AND TO REPORT ALL ERRORS AND/OR OMISSIONS TO THE ARCHITECT.
 ALL CONTRACTORS MUST COMPLY WITH ALL PERTINENT CODES AND BY-LAWS.
 THIS DRAWING MAY NOT BE USED FOR CONSTRUCTION UNTIL SIGNED BY THE ARCHITECT.
 DO NOT SCALE DRAWINGS.
 COPYRIGHT RESERVED.

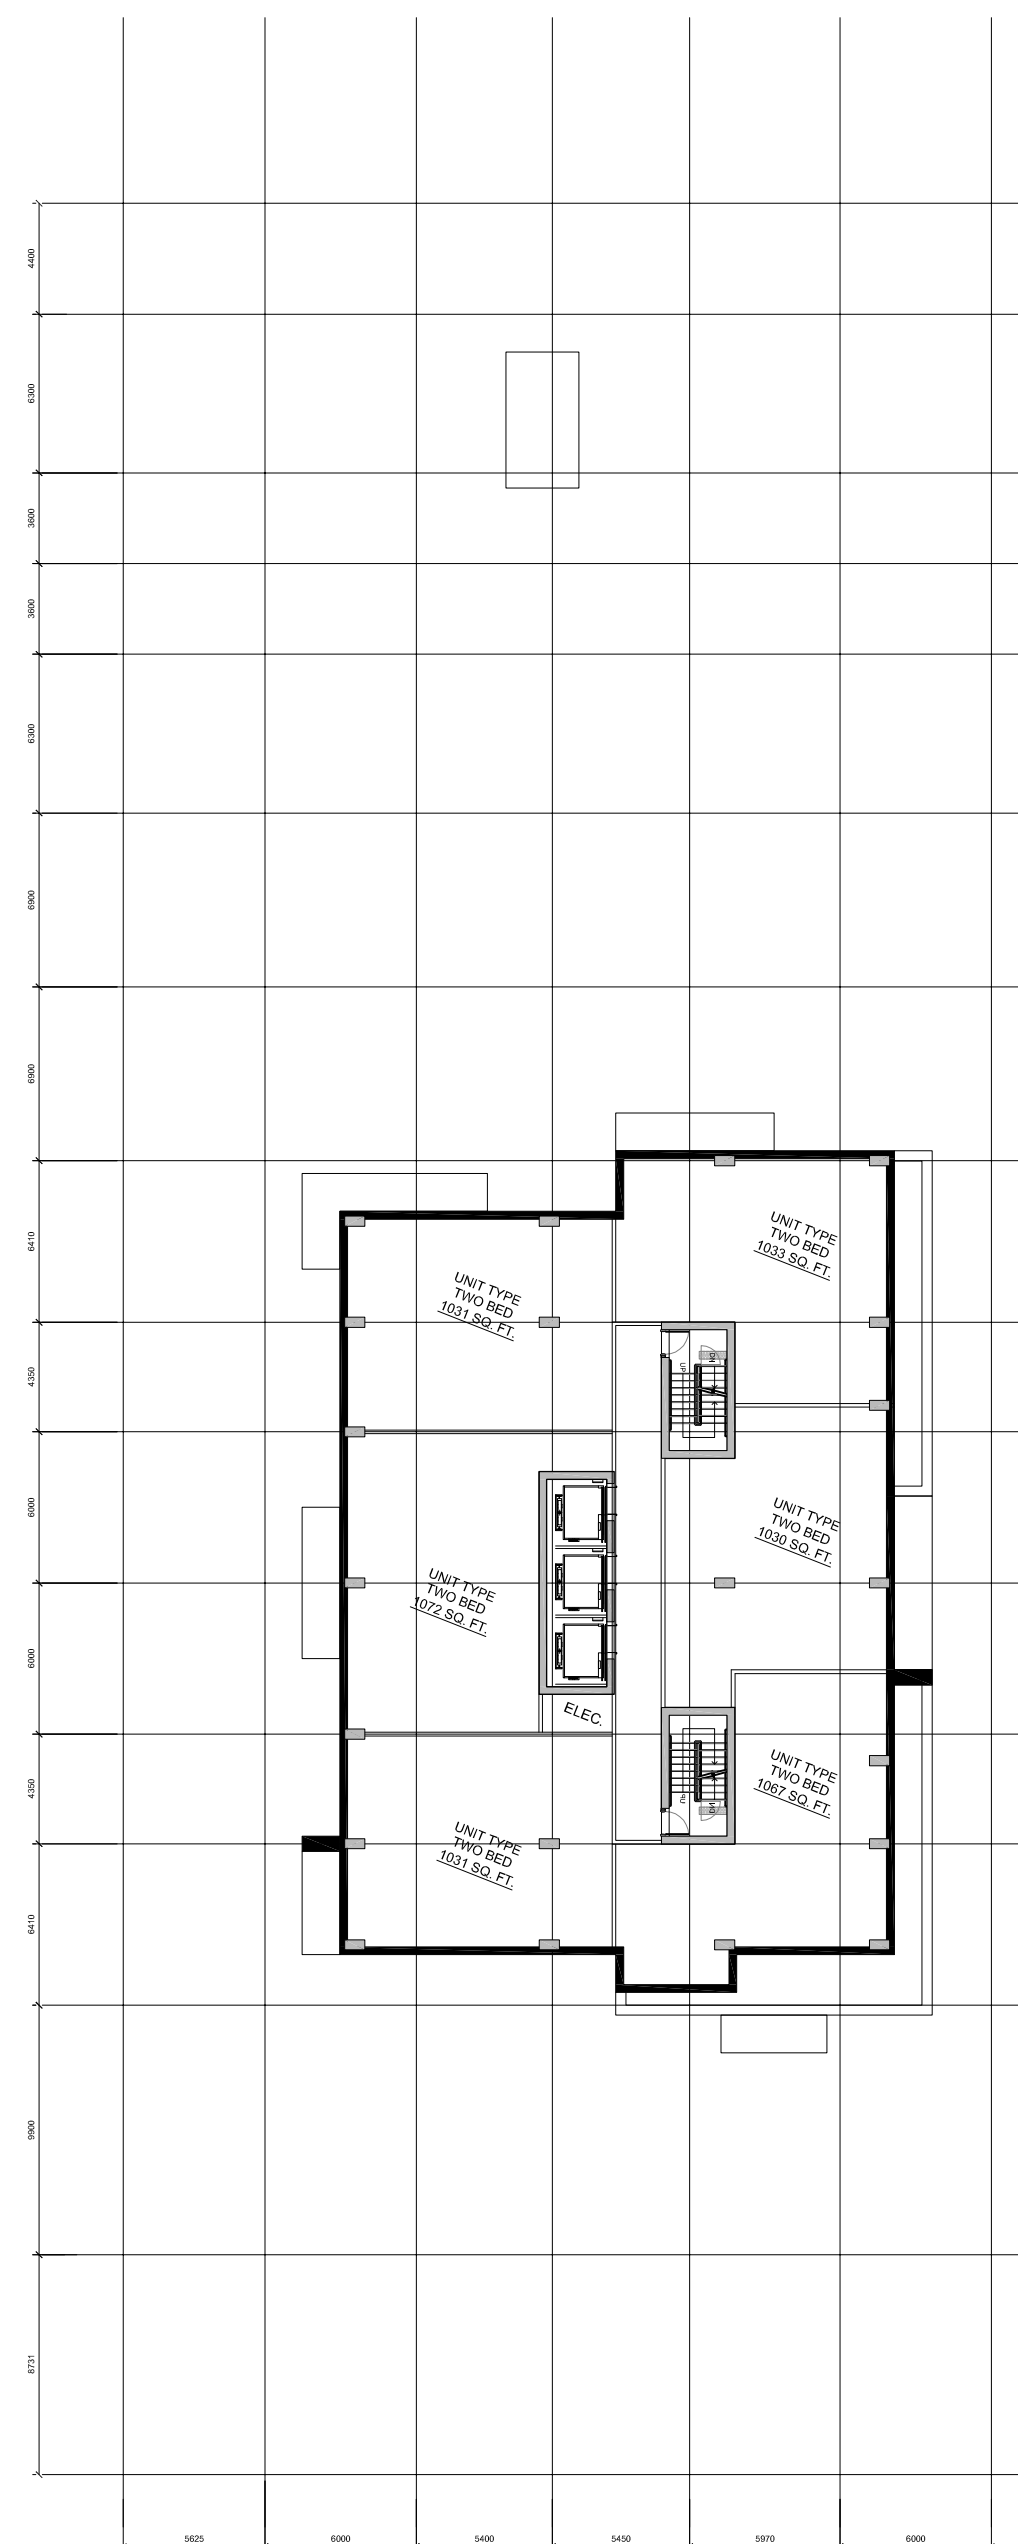


21TH FLOOR PLAN

FLOOR INFO.	
FLOOR AREA	682.7 sq. m.
RESIDENTIAL UNITS	6
ONE BEDROOM UNIT	6
TWO BEDROOM UNIT	6

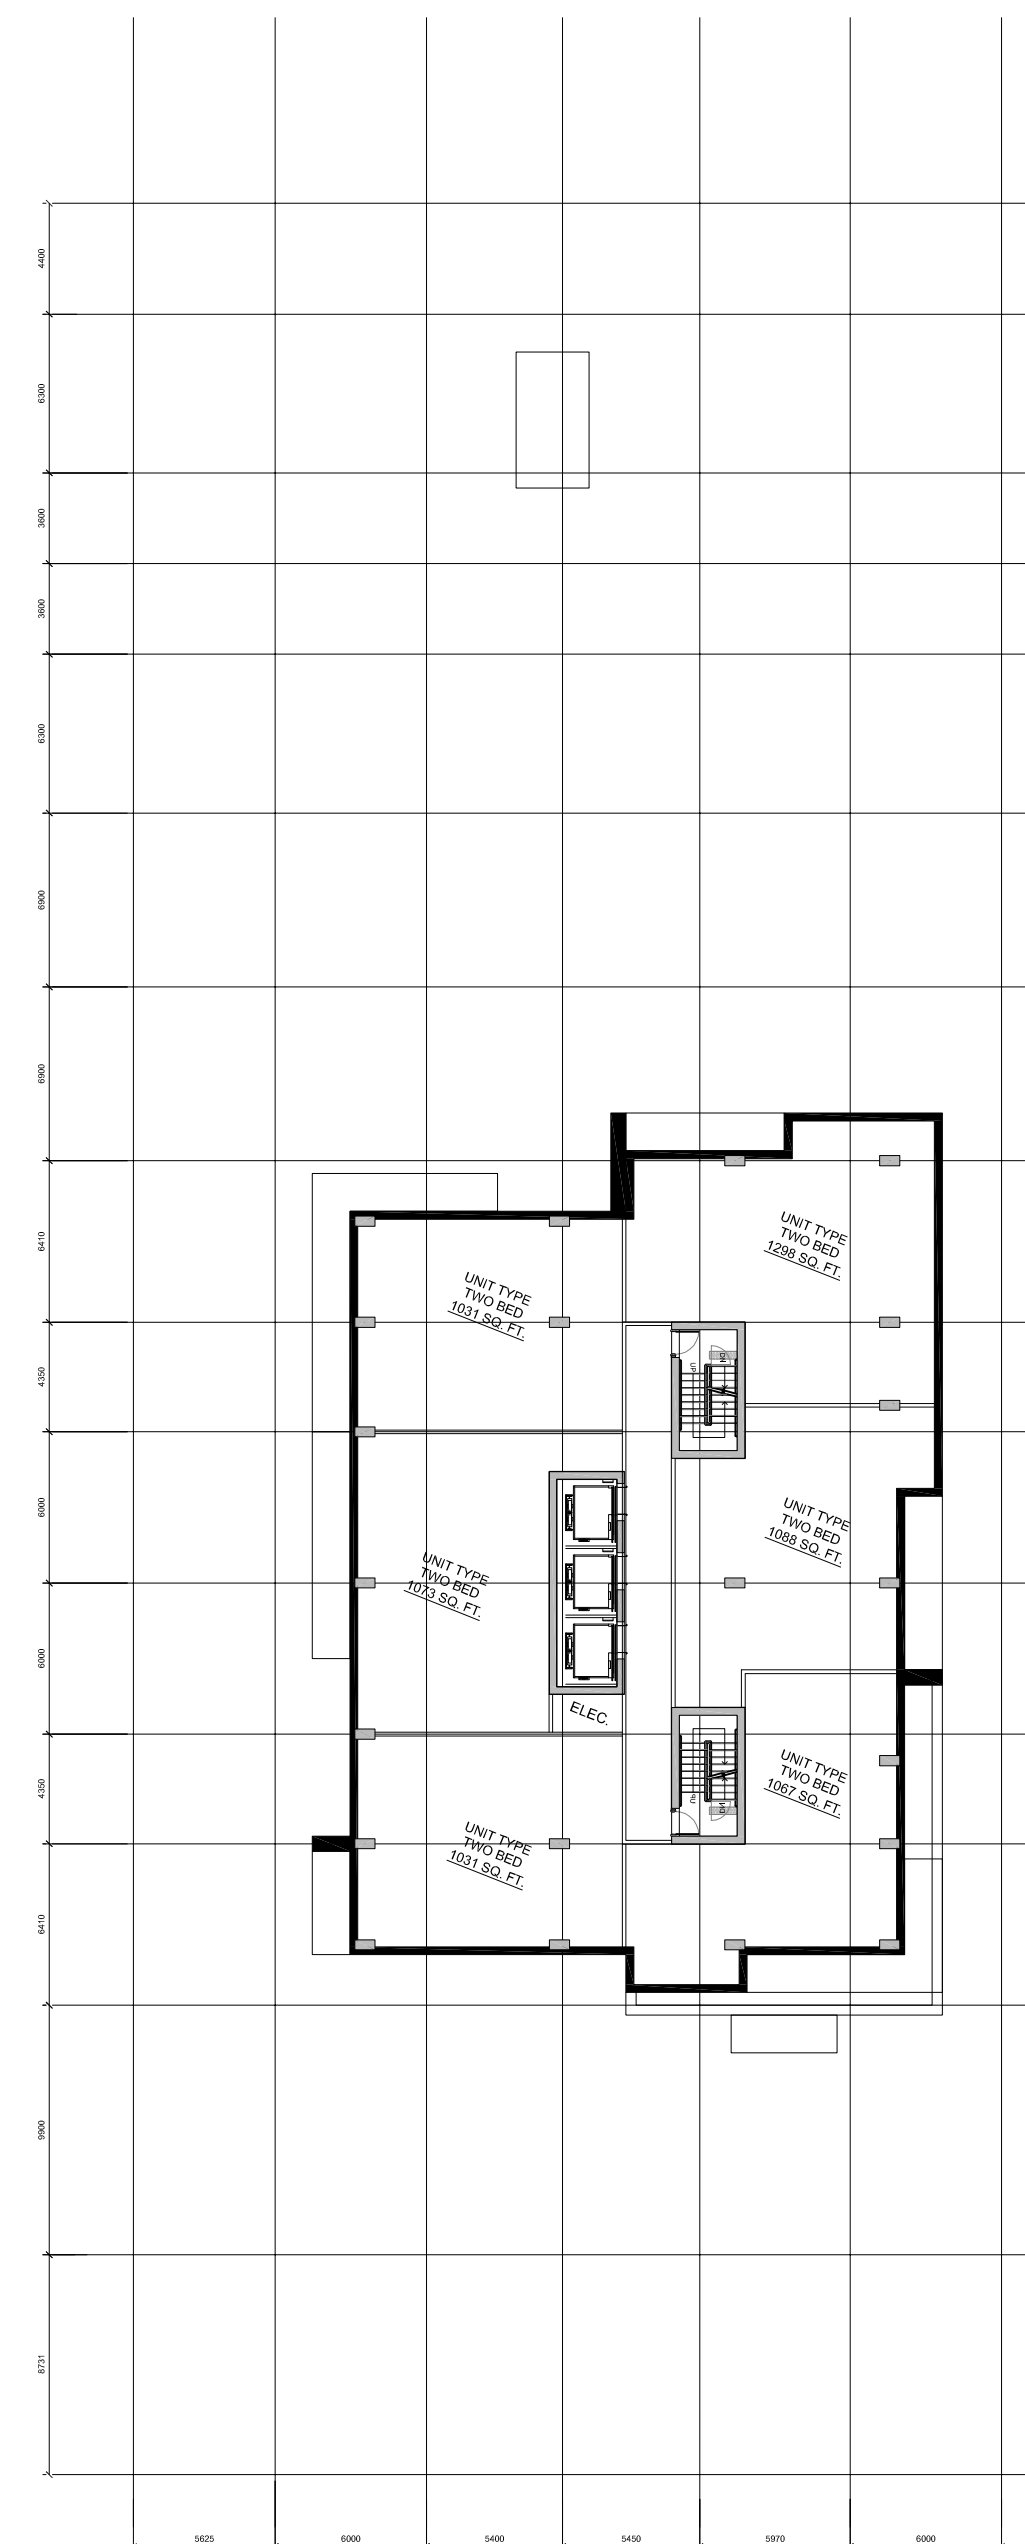


22TH FLOOR PLAN

FLOOR INFO.	
FLOOR AREA	712.7 sq. m.
RESIDENTIAL UNITS	6
ONE BEDROOM UNIT	6
TWO BEDROOM UNIT	6

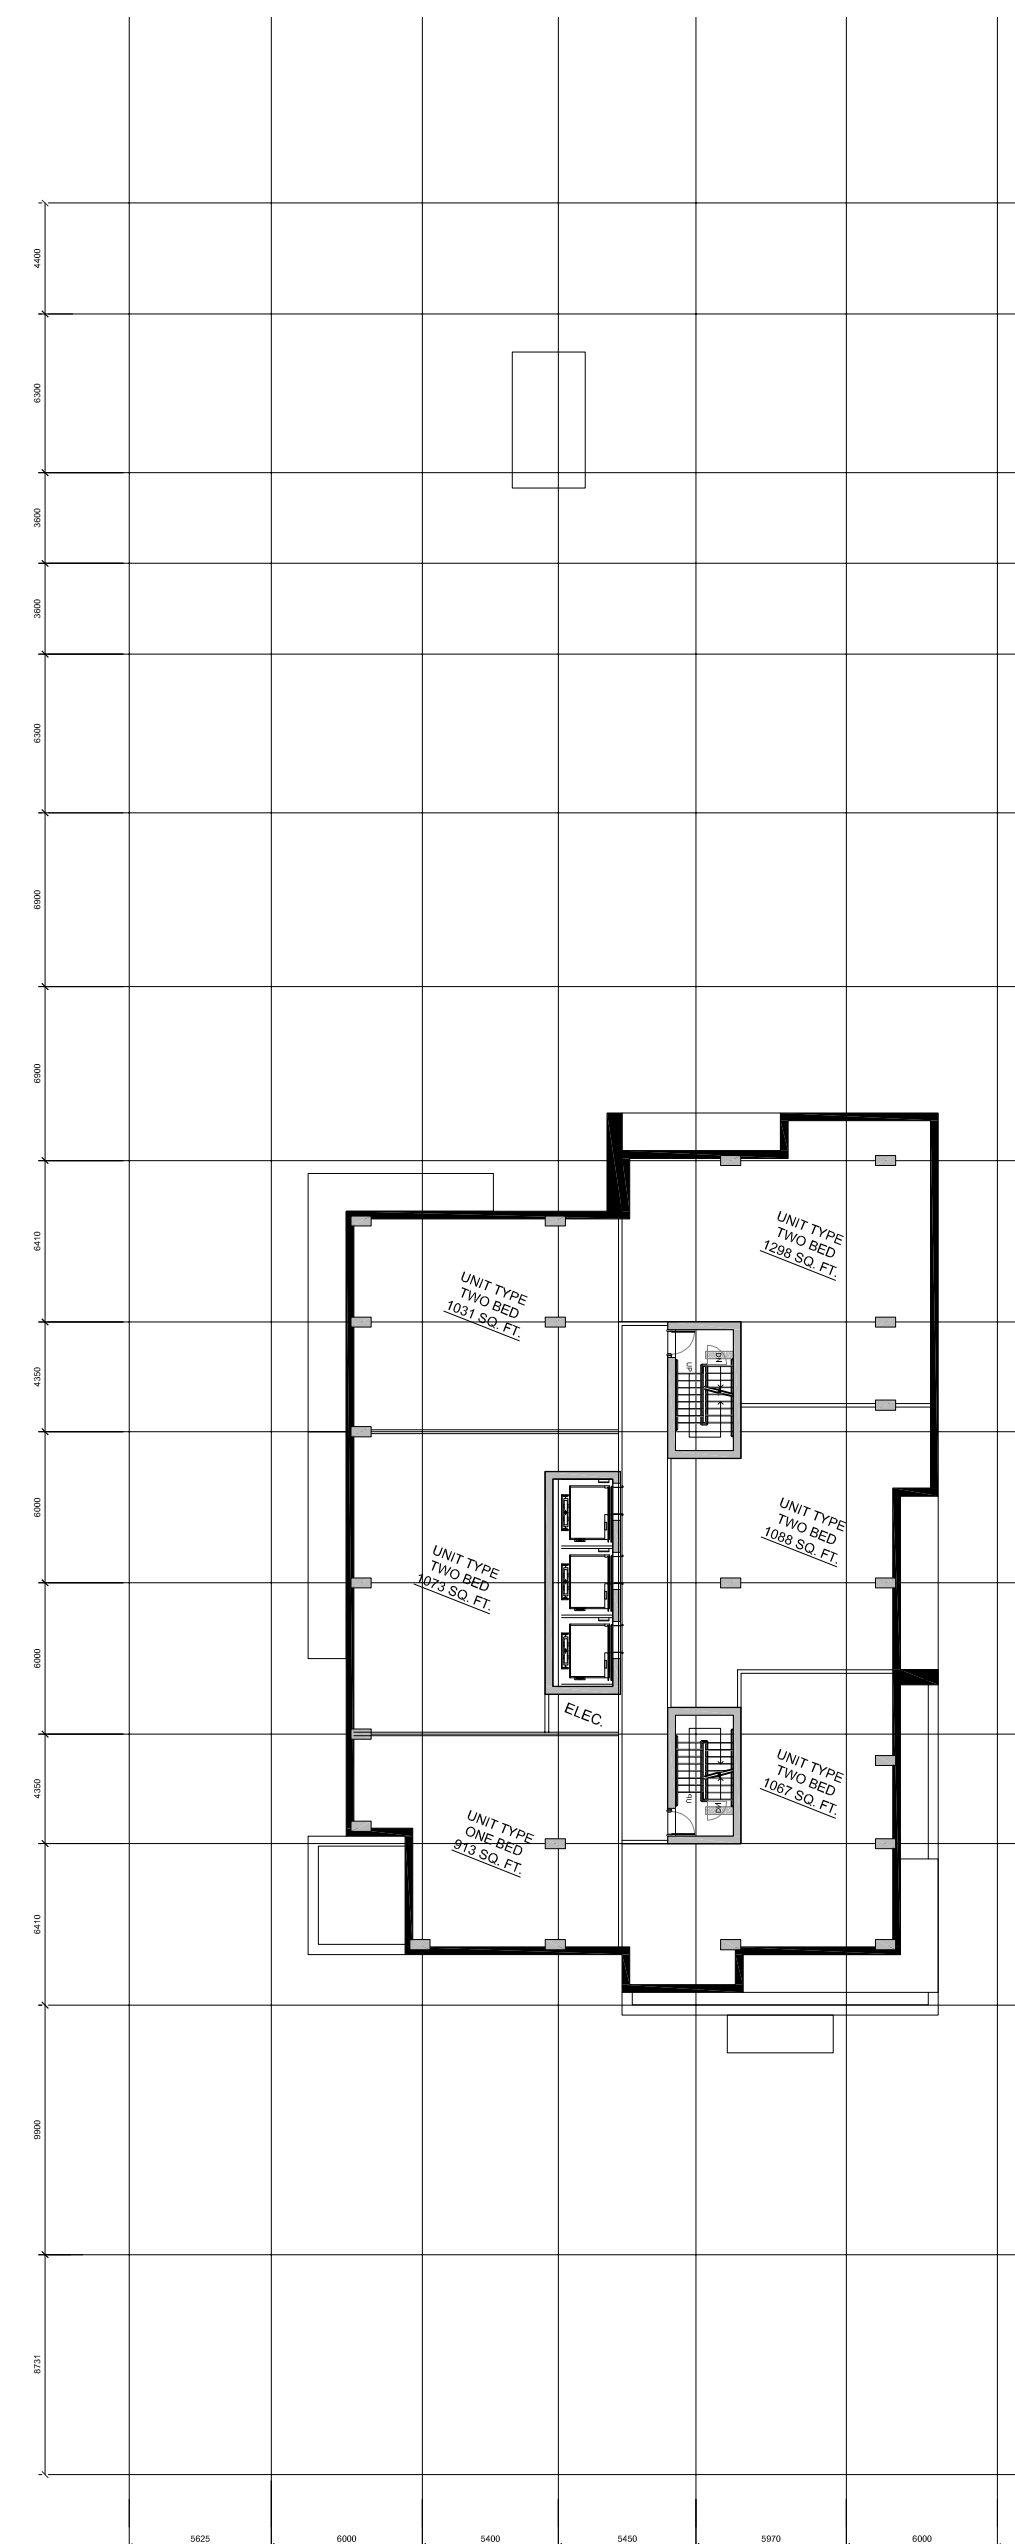

23TH-24TH FLOOR PLAN

FLOOR INFO.	
FLOOR AREA	701.7 sq. m.
RESIDENTIAL UNITS	6
ONE BEDROOM UNIT	1
TWO BEDROOM UNIT	5

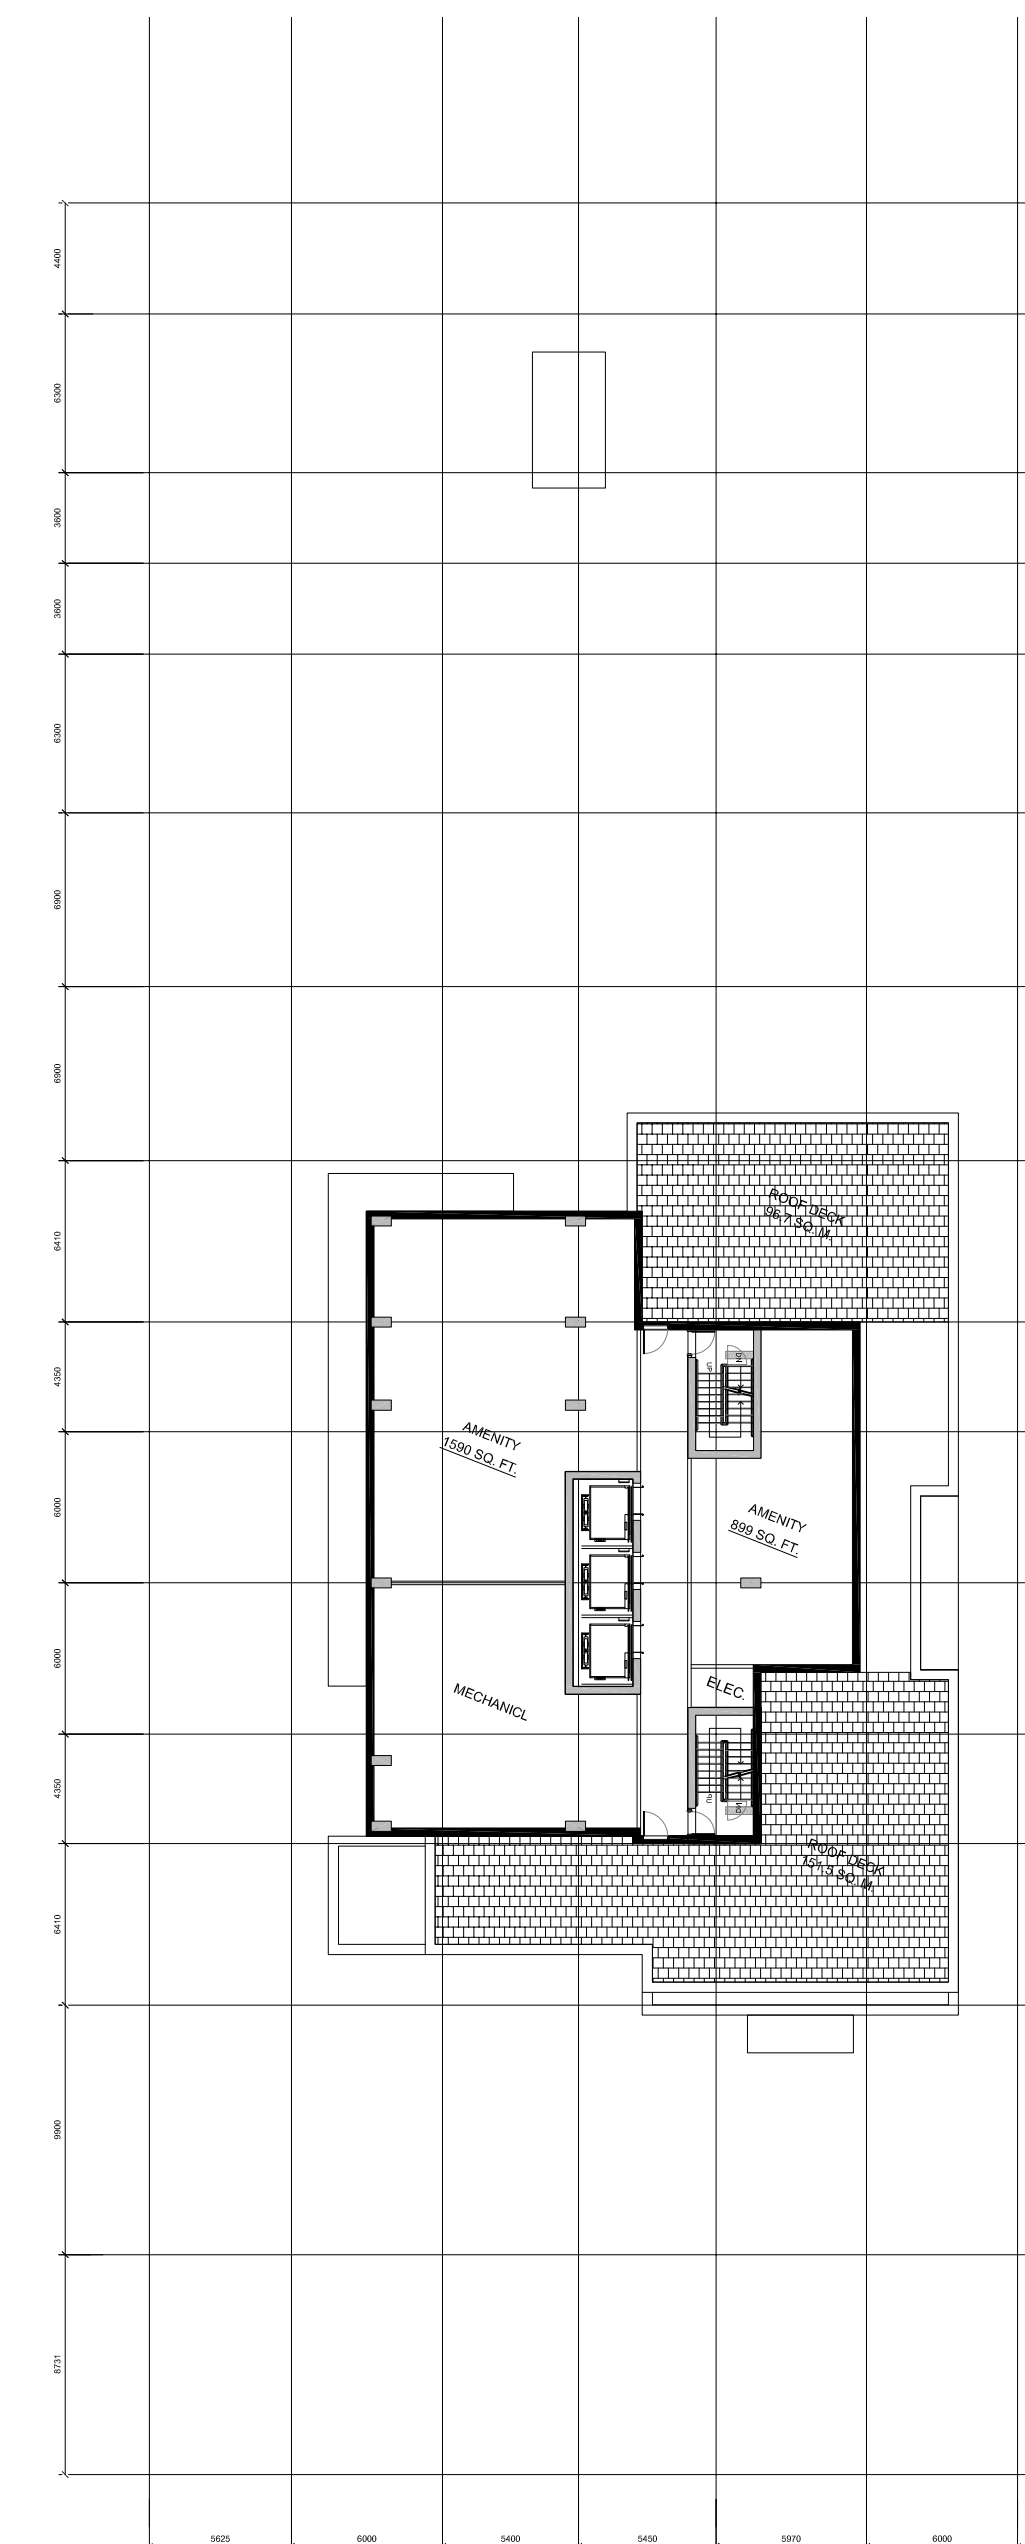



25TH FLOOR PLAN

FLOOR INFO.	
FLOOR AREA	424.0 sq. m.
RESIDENTIAL UNITS	6

01	ISSUED FOR OPA&REZONING - 2ND ROUND	2023/03/17
----	-------------------------------------	------------

No.	DESCRIPTION	DATE

REVISIONS:

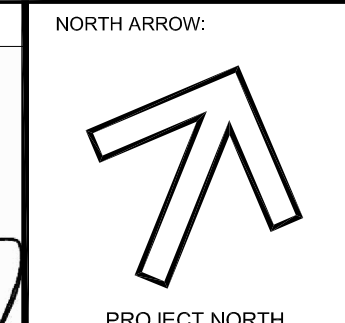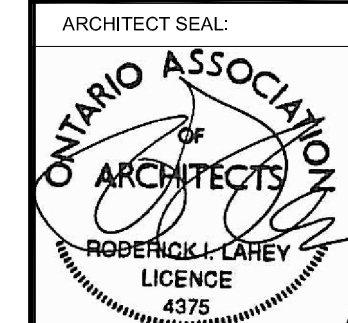

CLIENT:



ARCHITECT:

rla/architecture
 56 Beech Street, Ottawa, Ontario K1S 3J6
 t.613.724.9932 f.613.724.1209 www.rodericklahey.ca

PROJECT TITLE:

210 CLEARVIEW AVE.

OTTAWA ONTARIO

SHEET TITLE:

FLOOR PLANS

DRAWN: RLA CHECKED: RLA

SCALE: 1:300 SHEET No. A05

PROJECT No. 2117