


Copyright Reserved

The Contractor shall verify and be responsible for all dimensions. DO NOT scale the drawing - any errors or omissions shall be reported to Stantec without delay.  
The Copyrights to all designs and drawings are the property of Stantec. Reproduction or use for any purpose other than that authorized by Stantec is forbidden.

Legend

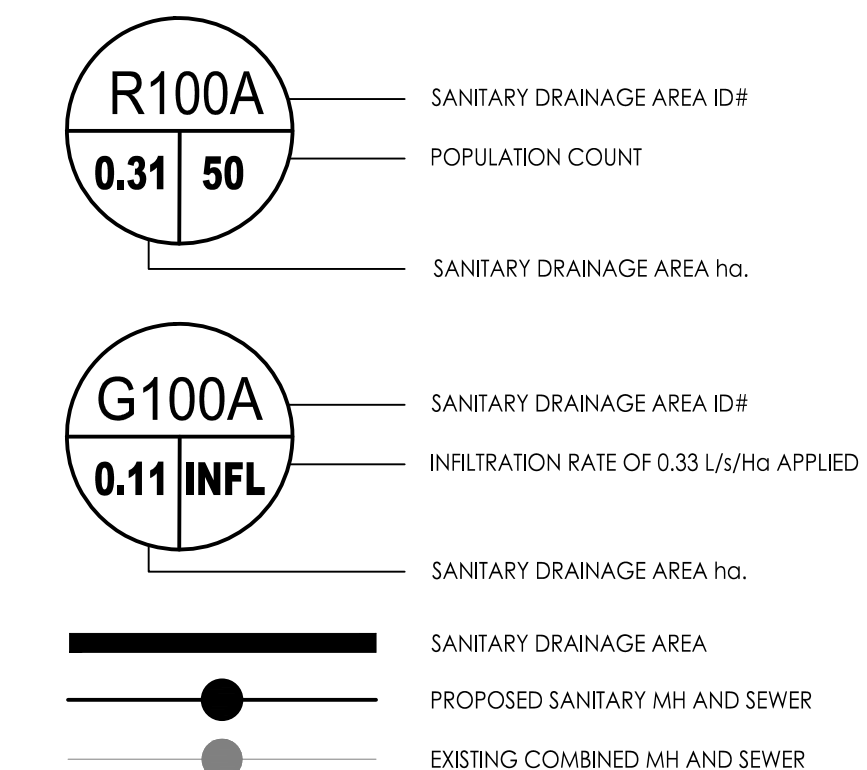

Notes

**SANITARY STATS**

**BUILDING A**  
73 - 1 BEDROOM APTS @ 1.4PPU = 102 PEOPLE  
83 - 1 BEDROOM + DEN APTS @ 2.1PPU = 174 PEOPLE  
108 - 2 BEDROOM + DEN APTS @ 3.1PPU = 335 PEOPLE  
25 - 3 BEDROOM APTS @ 3.1PPU = 78 PEOPLE  
TOTAL POPULATION BUILDING A = 689 PEOPLE  
COMMERCIAL AREA = 830.9m<sup>2</sup>

**BUILDING B**  
363 - 1 BEDROOM APTS @ 1.4PPU = 508 PEOPLE  
57 - 1 BEDROOM + DEN APTS @ 2.1PPU = 120 PEOPLE  
292 - 2 BEDROOM + DEN APTS @ 3.1PPU = 905 PEOPLE  
20 - 3 BEDROOM APTS @ 3.1PPU = 62 PEOPLE  
TOTAL POPULATION BUILDING B = 1595 PEOPLE  
COMMERCIAL AREA = 1064m<sup>2</sup>

**BUILDING C - TOWN HOUSE**  
7 - TOWN HOUSE UNITS @ 3.1PPU = 22 PEOPLE  
TOTAL POPULATION TOWN HOUSE = 22 PEOPLE

TOTAL POPULATION = 2306  
TOTAL COMMERCIAL SPACE = 1894.9m<sup>2</sup> (0.189ha) @ 28,000 L/ha/day

Revision	By	Appd.	YY.MM.DD
0 ISSUED FOR SPA	MJS	MF	23.05.15

File Name: 160401663 DB - 1.dwg

Permit-Seal	Dwn.	Chkd.	Dgn.	YY.MM.DD
	MJS	DT	MJS	23.02.06





Client/Project  
**BRIGIL**

265 CATHERINE STREET  
OTTAWA, ONTARIO, CANADA

Title  
**SANITARY DRAINAGE PLAN**

Project No. 160401663	Scale 1:300	Sheet 7 of 7	Revision 0
--------------------------	----------------	-----------------	---------------

SA-1

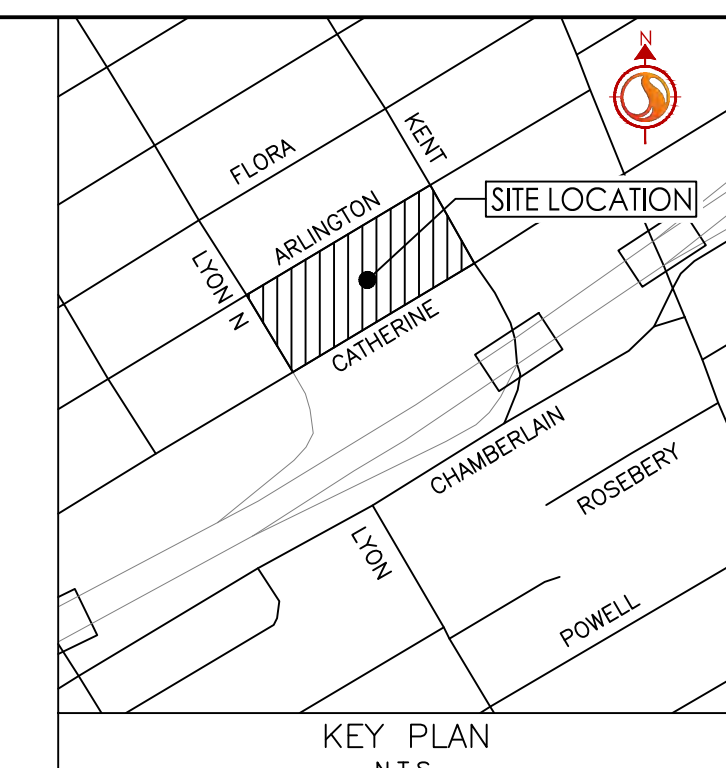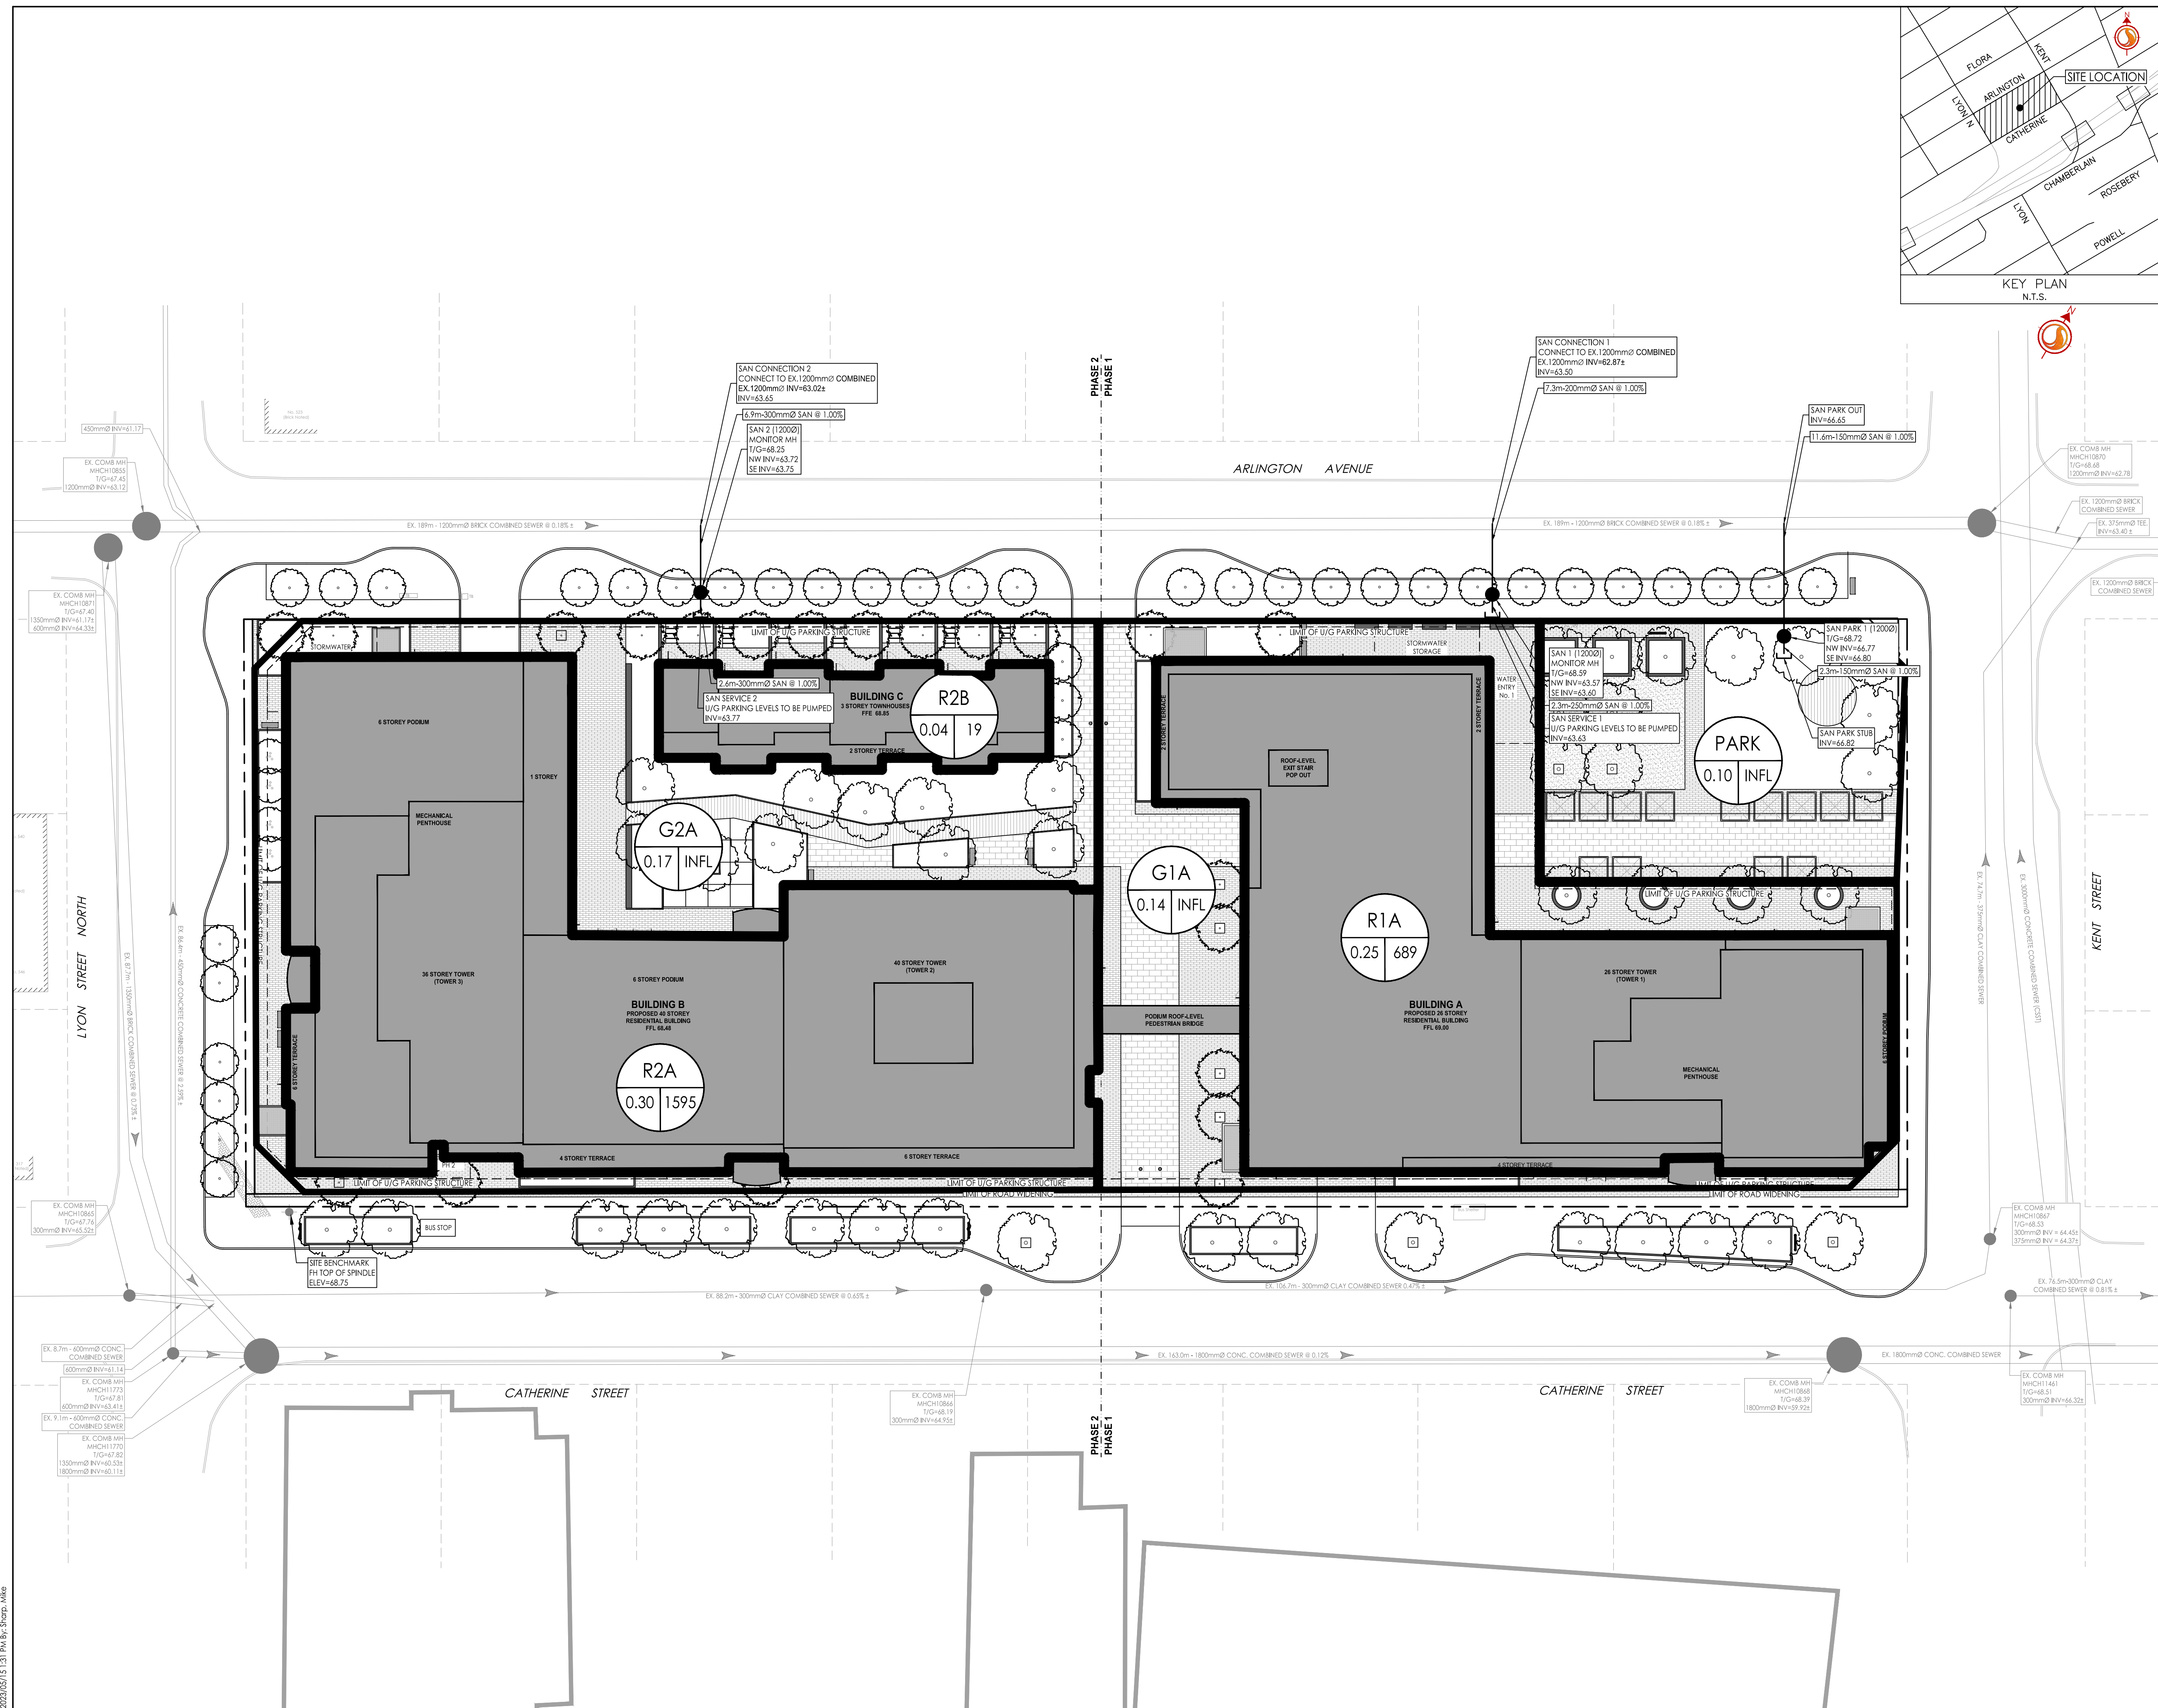

V:\1\160401663\160401663.dwg design\drawing\160401663 DB - 1.dwg  
 2023/05/15 10:11:35 AM  
 ORIGINAL SHEET - ARCH D