

IT IS THE RESPONSIBILITY OF THE APPROPRIATE CONTRACTOR TO CHECK AND VERIFY ALL DIMENSIONS ON SITE AND TO REPORT ALL ERRORS AND/OR OMISSIONS TO THE ARCHITECT. ALL CONTRACTORS MUST COMPLY WITH ALL PERTINENT CODES AND BY-LAWS.

THIS DRAWING MAY NOT BE USED FOR CONSTRUCTION

UNTIL SIGNED BY THE ARCHITECT.

DO NOT SCALE DRAWINGS. COPYRIGHT RESERVED.

02 ISSUED FOR OPA&REZONING - 3RD ROUND 01 ISSUED FOR OPA&REZONING - 2ND ROUND DATE

PROJECT NORTH

ONTARIO

56 Beech Street, Ottawa, Ontario K1S 3J6 t.613.724.9932 f.613.724.1209 www.rodericklahey.ca

210 CLEARVIEW AVE.


OTTAWA

2117

HODERICK I. LAHEY C

BUILDING ELEVATION

RLA 1:200 A06

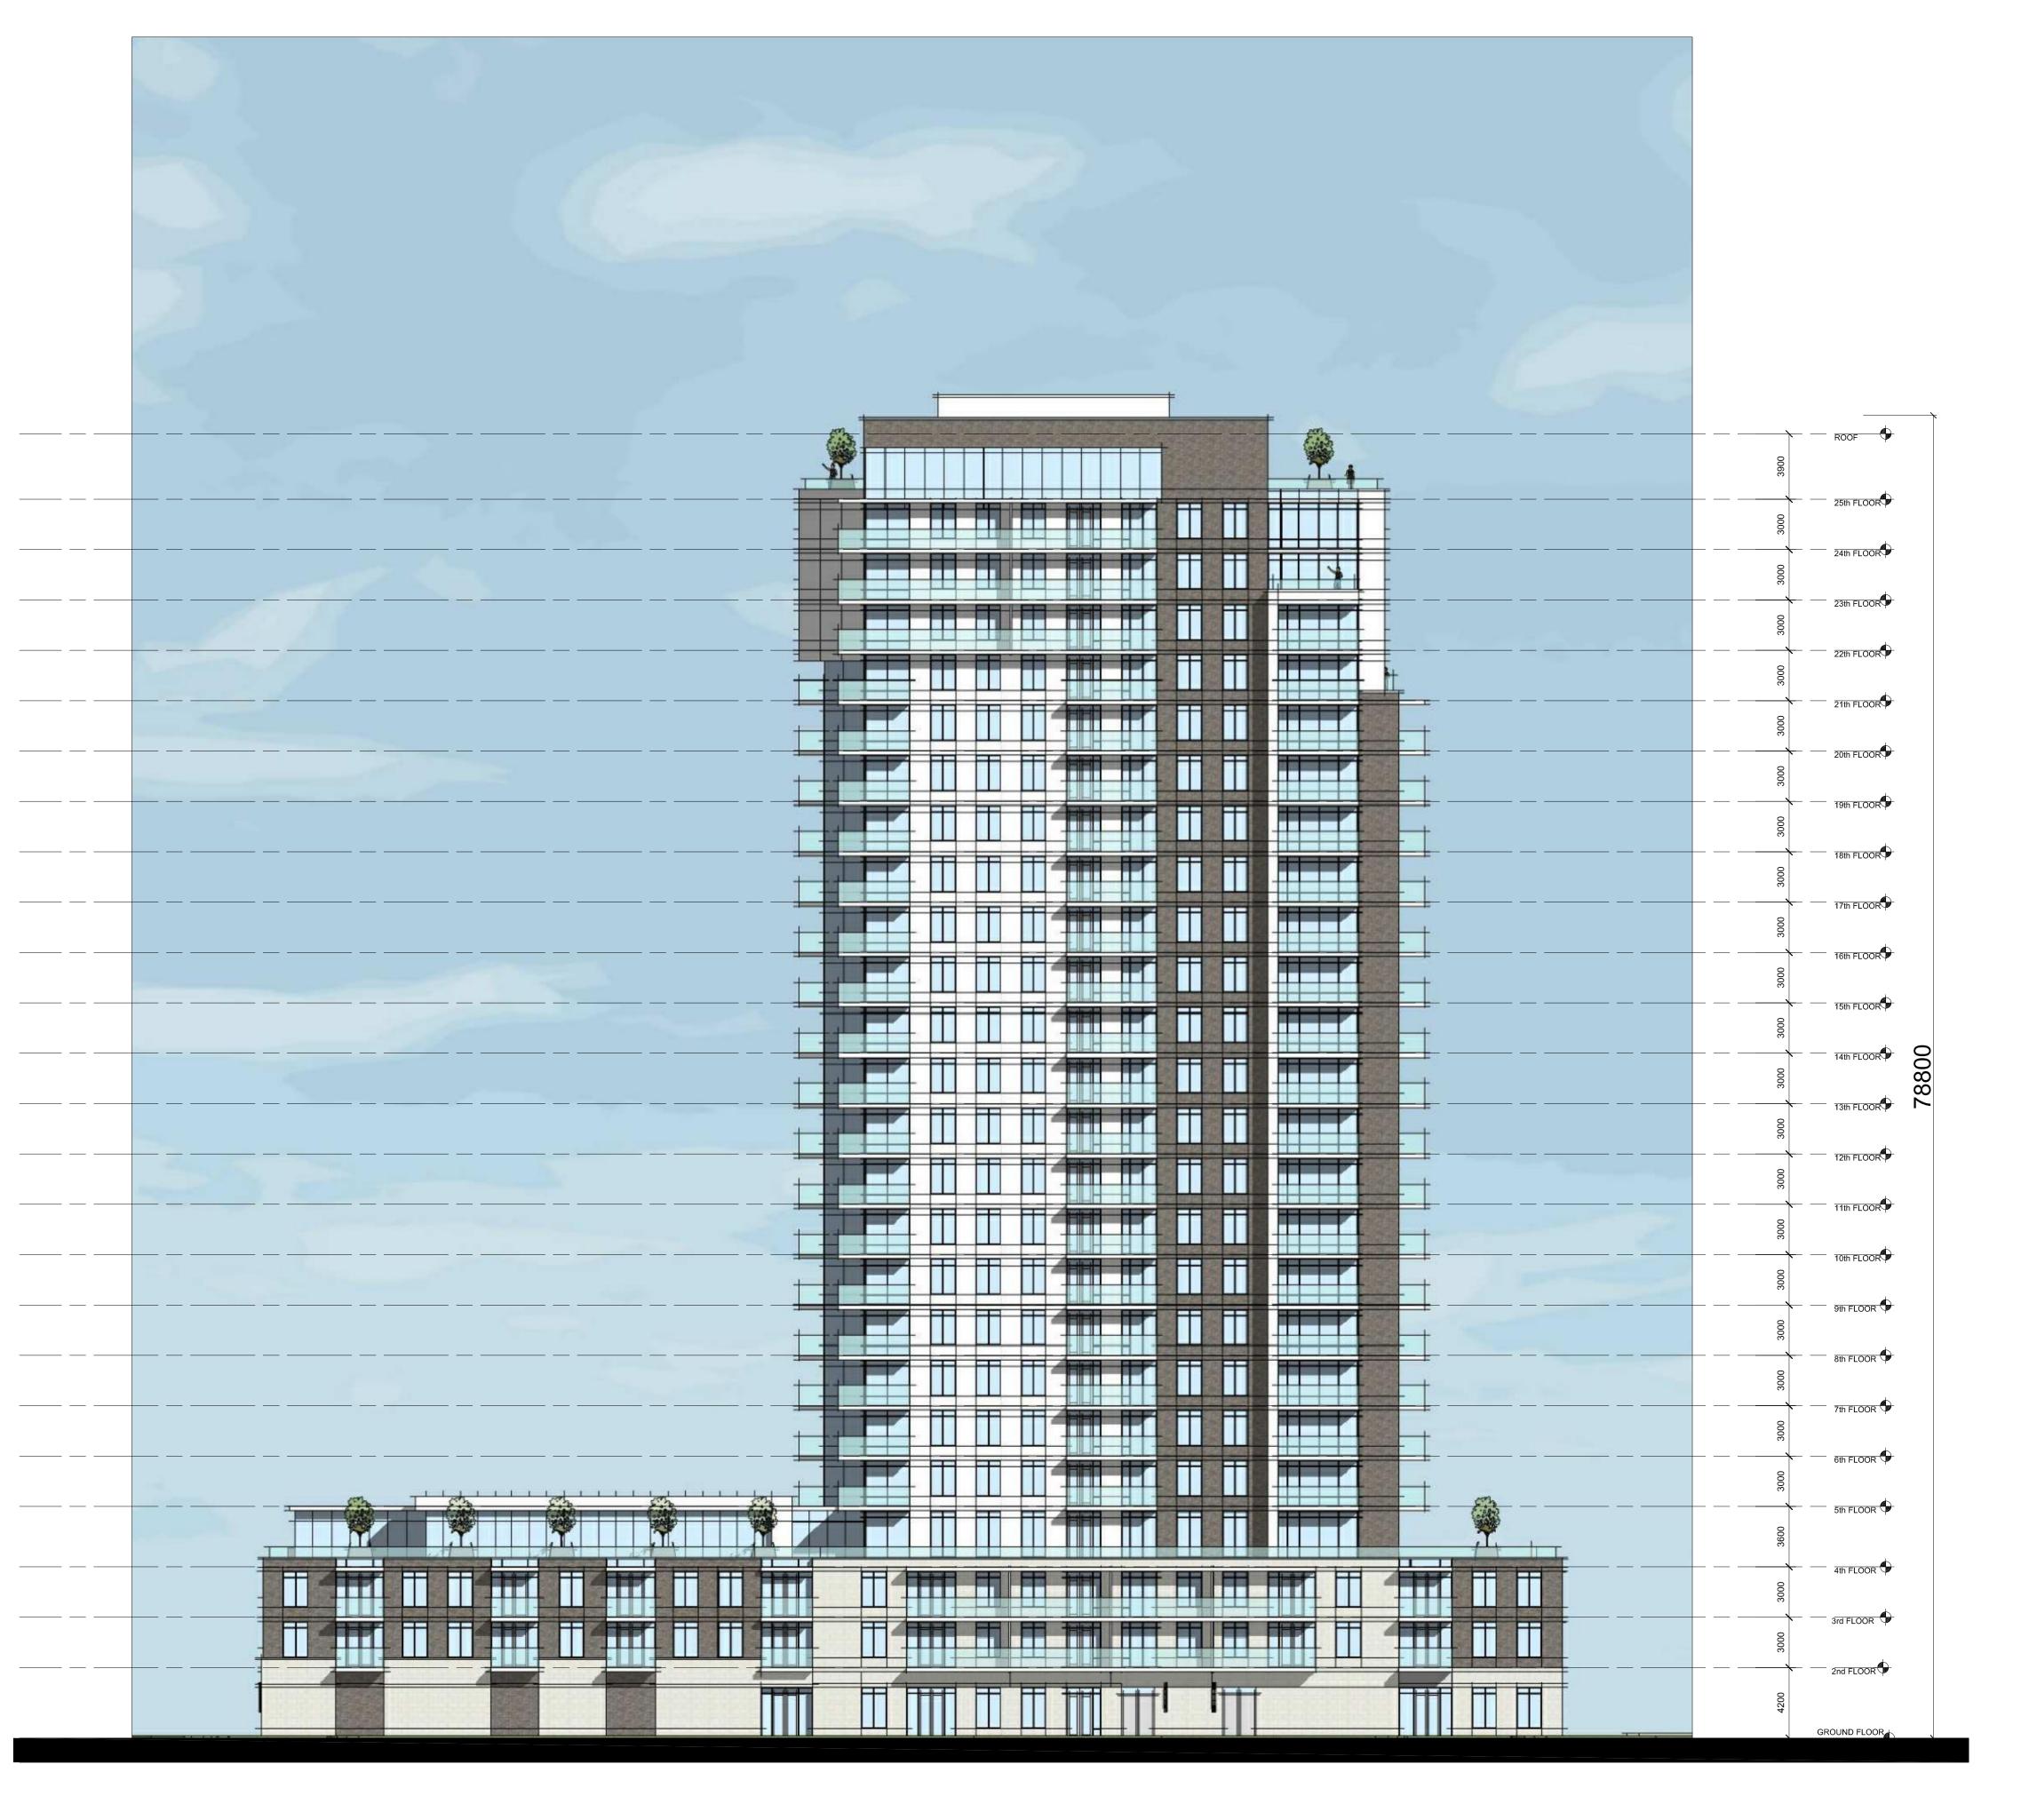

WEST ELEVATION

IT IS THE RESPONSIBILITY OF THE APPROPRIATE CONTRACTOR TO CHECK AND VERIFY ALL DIMENSIONS ON SITE AND TO REPORT ALL ERRORS AND/OR OMISSIONS TO THE ARCHITECT.

ALL CONTRACTORS MUST COMPLY WITH ALL PERTINENT CODES AND BY-LAWS.

THIS DRAWING MAY NOT BE USED FOR CONSTRUCTION UNTIL SIGNED BY THE ARCHITECT.

UNTIL SIGNED BY THE ARCHI'DO NOT SCALE DRAWINGS.
COPYRIGHT RESERVED.

02 ISSUED FOR OPA&REZONING - 3RD ROUND
01 ISSUED FOR OPA&REZONING - 2ND ROUND
2023/C
No. DESCRIPTION
REVISIONS:
ARCHITECT SEAL:
NORTH ARROW:

HOMESTEAI

PROJECT NORTH

rla/architectu

t.613.724.9932 f.613.724.1209 www.roderickla

210 CLEARVIEW AVE.

OTTAWA

BUILDING ELEVATION

DRAWN: CHECKED:
RLA RLA


SCALE: SHEET No.

1:200

A07

7

ONTARIO

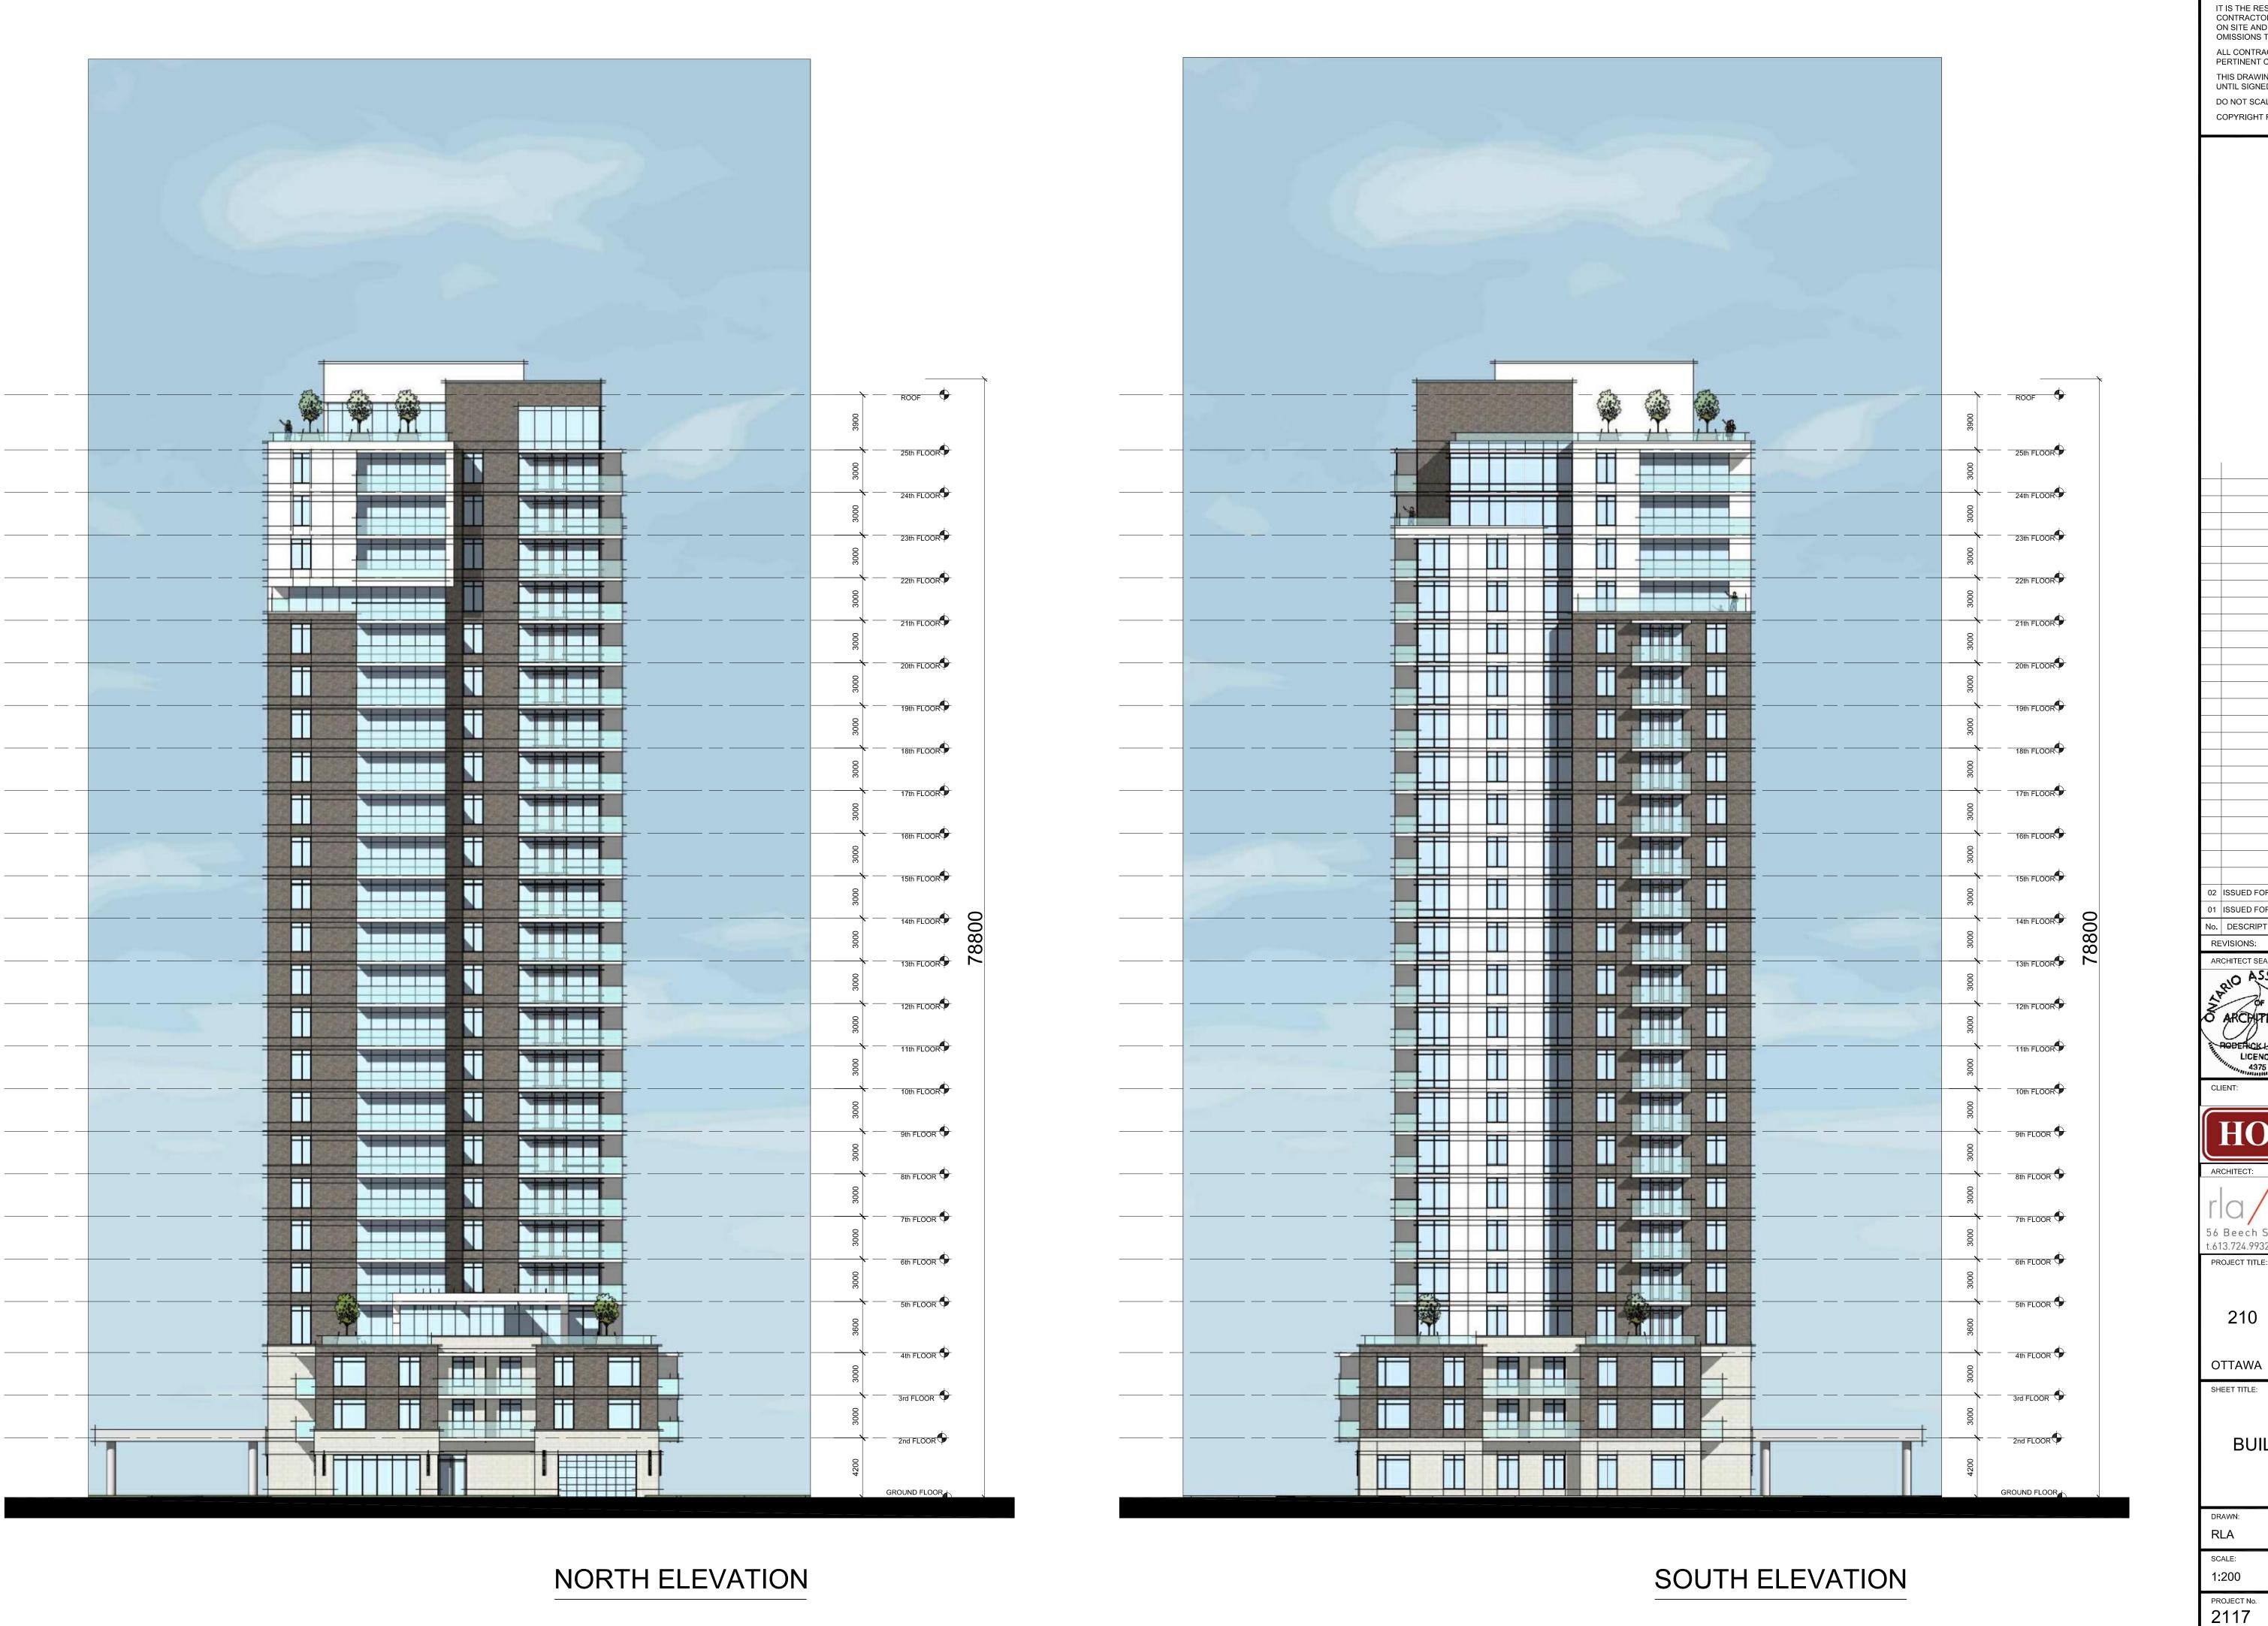

IT IS THE RESPONSIBILITY OF THE APPROPRIATE CONTRACTOR TO CHECK AND VERIFY ALL DIMENSIONS ON SITE AND TO REPORT ALL ERRORS AND/OR OMISSIONS TO THE ARCHITECT.

> ALL CONTRACTORS MUST COMPLY WITH ALL PERTINENT CODES AND BY-LAWS.

THIS DRAWING MAY NOT BE USED FOR CONSTRUCTION UNTIL SIGNED BY THE ARCHITECT.

DO NOT SCALE DRAWINGS. COPYRIGHT RESERVED.

02 ISSUED FOR OPA&REZONING - 3RD ROUND ROBERICK I CAHEY C PROJECT NORTH HOMESTEAD

210 CLEARVIEW AVE.

ONTARIO

BUILDING ELEVATION

RLA

80A