


DO NOT SCALE DRAWINGS!
IT IS THE RESPONSIBILITY OF THE
APPROPRIATE CONTRACTOR TO CHECK
AND VERIFY ALL DIMENSIONS ON SITE
AND REPORT ALL ERRORS AND/OR
OMISSIONS TO A.G.D.
ALL CONTRACTORS MUST WORK IN
ACCORDANCE WITH ALL LAWS,
REGULATIONS AND BY-LAWS HAVING
JURISDICTION.

A DETAIL NUMBER
B LOCATION DWG. NO.
C DRAWING NUMBER

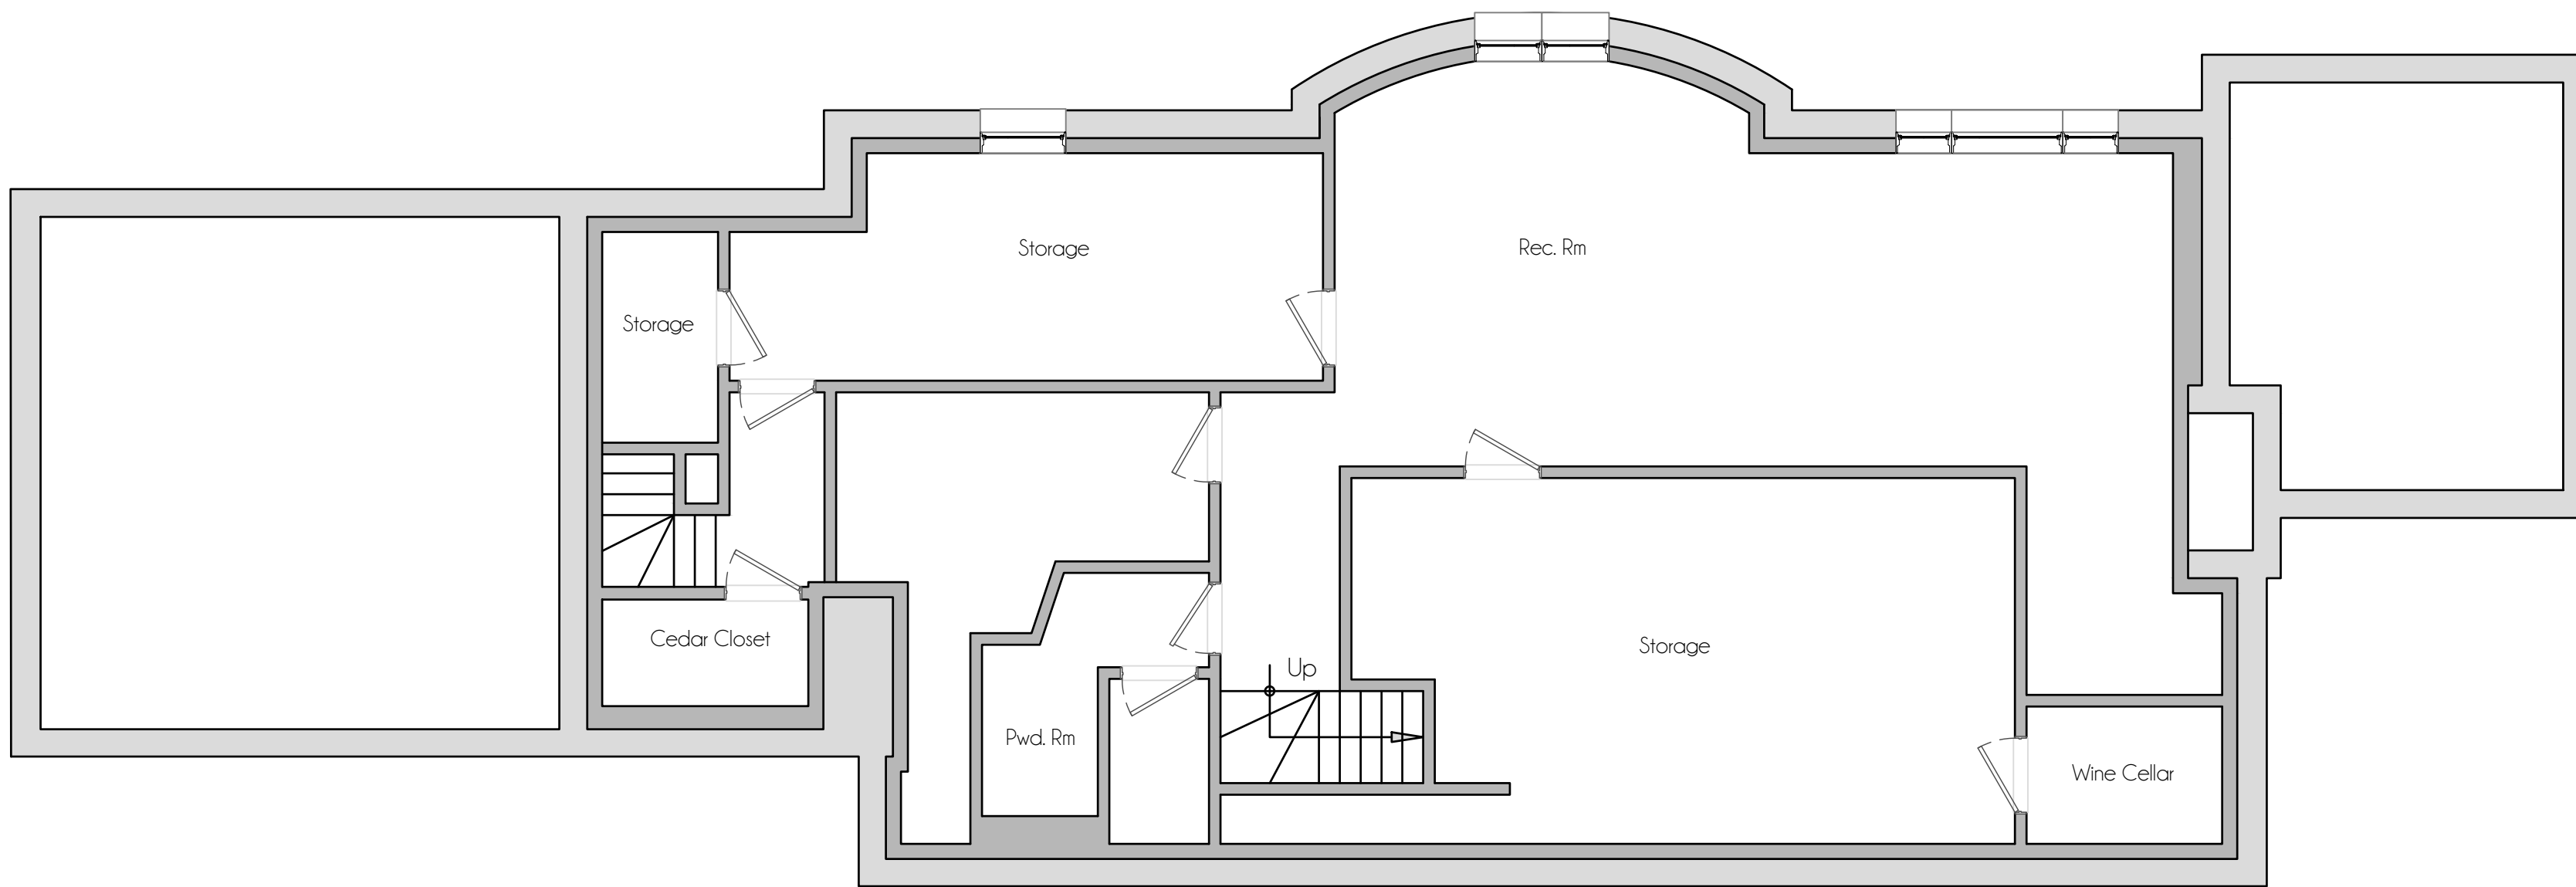

E X I S T I N G B A S E M E N T P L A N

280 THOROLD ROAD
ROCKLIFFE PARK, ONTARIO

Project:

REVISIONS

No.	Description
1.	
2.	
3.	
4.	
5.	
6.	

SCALE

3/16" = 1'-0"


EXISTING BASEMENT
PLAN

Drawing No.

EX0.0

DO NOT SCALE DRAWINGS!
IT IS THE RESPONSIBILITY OF THE
APPROPRIATE CONTRACTOR TO CHECK
AND VERIFY ALL DIMENSIONS ON SITE
AND REPORT ALL ERRORS AND/OR
OMISSIONS TO A.G.D.
ALL CONTRACTORS MUST WORK IN
ACCORDANCE WITH ALL LAWS,
REGULATIONS AND BY-LAWS HAVING
JURISDICTION.

A DETAIL NUMBER
B LOCATION DWG. NO.
C DRAWING NUMBER

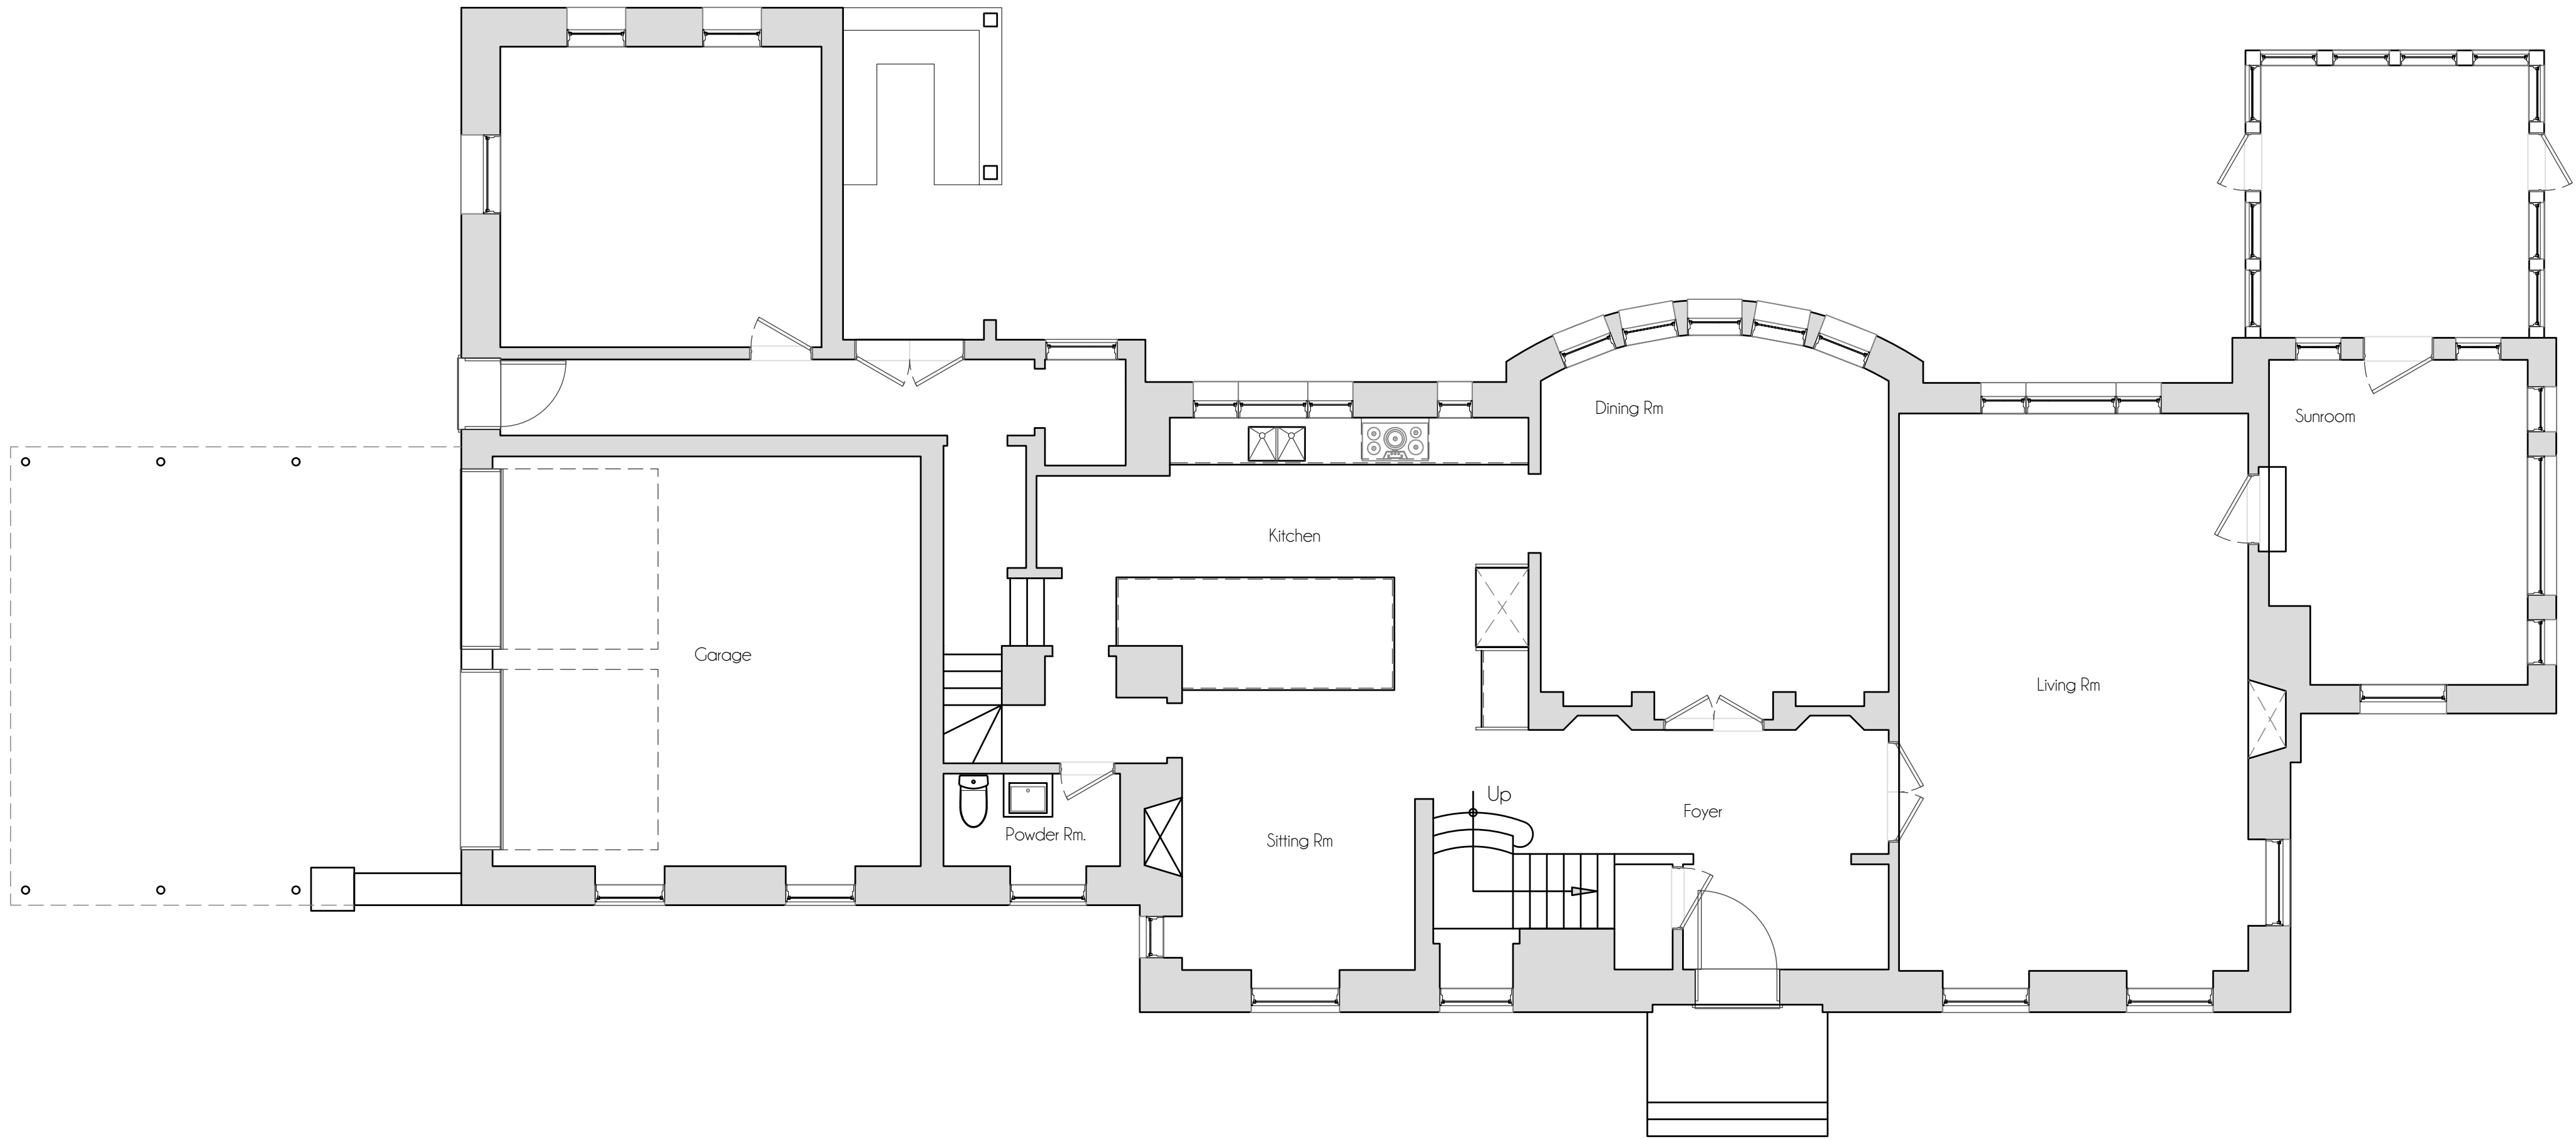

E X I S T I N G G R O U N D F L O O R P L A N

280 THOROLD ROAD
ROCKCLIFFE PARK, ONTARIO

Project:

REVISIONS

No.	Description
1.	
2.	
3.	
4.	
5.	
6.	

SCALE

3/16" = 1'-0"


EXISTING GROUND
FLOOR PLAN

Drawing No.

EX0.1

DO NOT SCALE DRAWINGS!
IT IS THE RESPONSIBILITY OF THE
APPROPRIATE CONTRACTOR TO CHECK
AND VERIFY ALL DIMENSIONS ON SITE
AND REPORT ALL ERRORS AND/OR
OMISSIONS TO A.G.D.
ALL CONTRACTORS MUST WORK IN
ACCORDANCE WITH ALL LAWS,
REGULATIONS AND BY-LAWS HAVING
JURISDICTION.

A DETAIL NUMBER
B LOCATION DWG. NO.
C DRAWING NUMBER

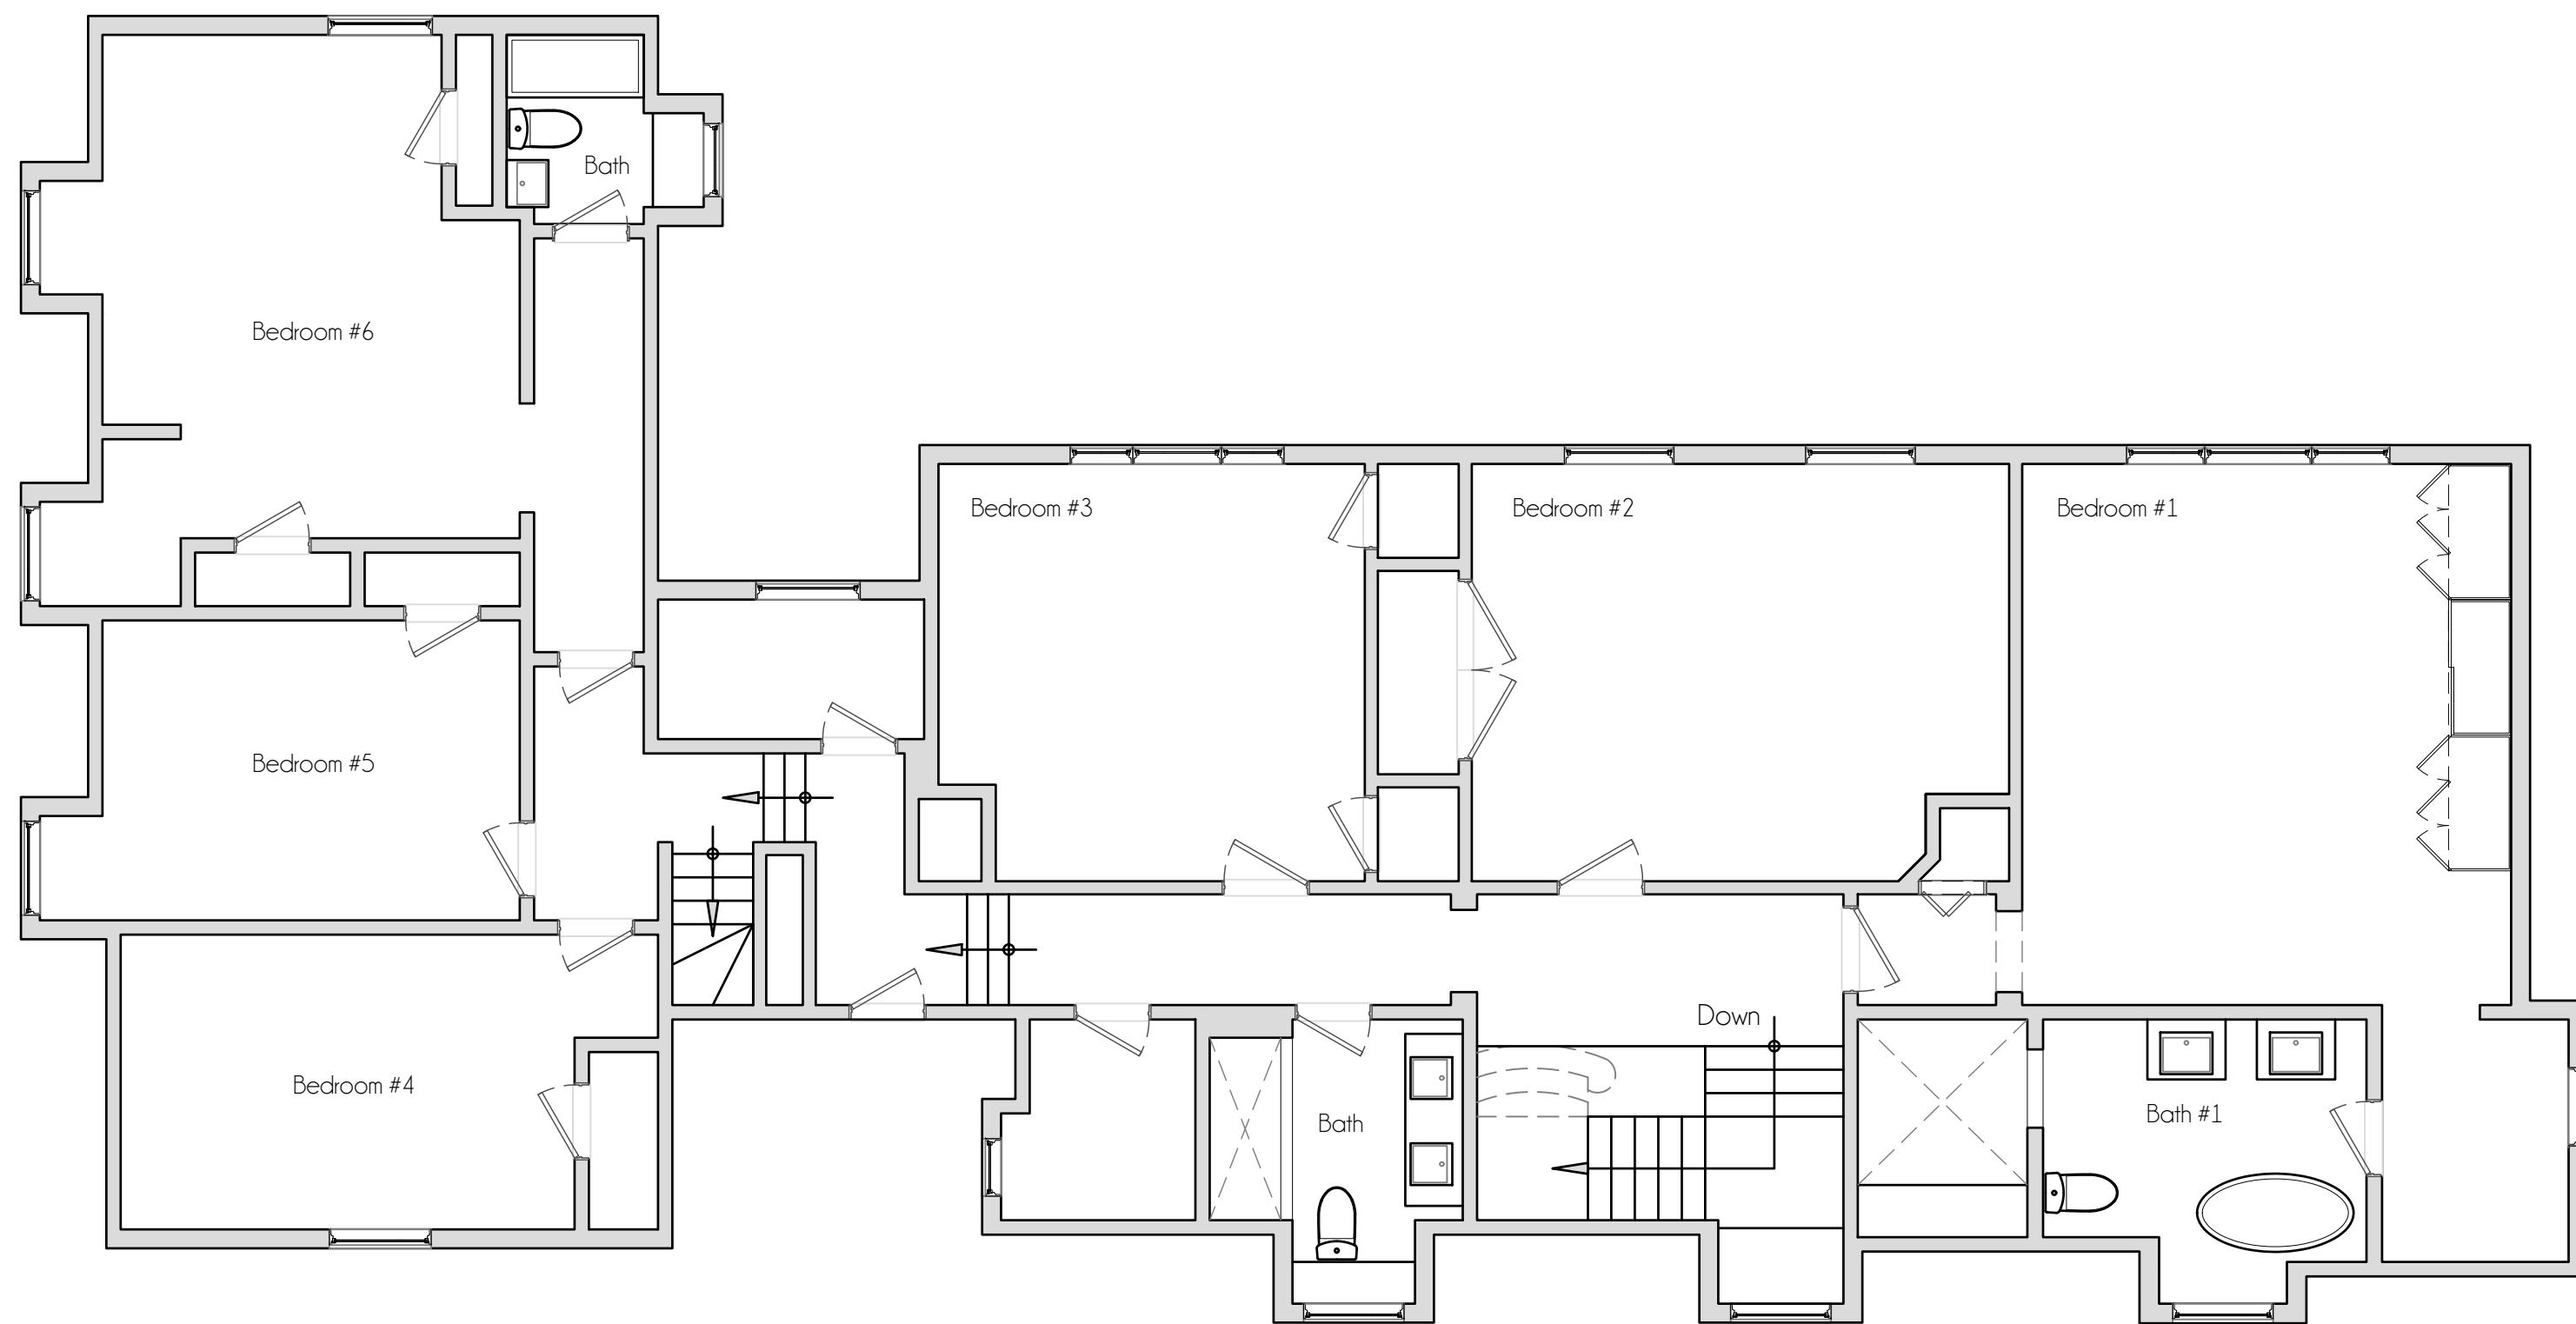

E X I S T I N G S E C O N D F L O O R P L A N

280 THOROLD ROAD
ROCKCLIFFE PARK, ONTARIO

Project:

REVISIONS

No.	Description
1.	
2.	
3.	
4.	
5.	
6.	

SCALE

3/16" = 1'-0"

EXISTING SECOND
FLOOR PLAN

Drawing No.

EX0.2

DO NOT SCALE DRAWINGS!
IT IS THE RESPONSIBILITY OF THE
APPROPRIATE CONTRACTOR TO CHECK
AND VERIFY ALL DIMENSIONS ON SITE
AND REPORT ALL ERRORS AND/OR
OMISSIONS TO A.G.D.
ALL CONTRACTORS MUST WORK IN
ACCORDANCE WITH ALL LAWS,
REGULATIONS AND BY-LAWS HAVING
JURISDICTION.

A DETAIL NUMBER
B LOCATION DWG. NO.
C DRAWING NUMBER



E X I S T I N G F R O N T E L E V A T I O N



E X I S T I N G R E A R E L E V A T I O N

280 THOROLD ROAD, ONTARIO
ROCKCLIFFE PARK

Project:

REVISIONS

No.	Description
1.	
2.	
3.	
4.	
5.	
6.	

SCALE
3/16" = 1'-0"

EXISTING FRONT &
REAR ELEVATION

Drawing No.

EX1.0

DO NOT SCALE DRAWINGS!
IT IS THE RESPONSIBILITY OF THE
APPROPRIATE CONTRACTOR TO CHECK
AND VERIFY ALL DIMENSIONS ON SITE
AND REPORT ALL ERRORS AND/OR
OMISSIONS TO A.G.D.
ALL CONTRACTORS MUST WORK IN
ACCORDANCE WITH ALL LAWS,
REGULATIONS AND BY-LAWS HAVING
JURISDICTION.

A DETAIL NUMBER
B LOCATION DWG. NO.
C DRAWING NUMBER



E X I S T I N G L E F T S I D E E L E V A T I O N



E X I S T I N G R I G H T S I D E E L E V A T I O N

280 THOROLD ROAD, ONTARIO
ROCKCLIFFE PARK,

Project:

REVISIONS

No.	Description
1.	
2.	
3.	
4.	
5.	
6.	

SCALE

3/16" = 1'-0"

EXISTING SIDE
ELEVATIONS

Drawing No.

EX.1