


IT IS THE RESPONSIBILITY OF THE APPROPRIATE CONTRACTOR TO CHECK AND VERIFY ALL DIMENSIONS ON SITE AND TO REPORT ALL ERRORS AND/OR OMISSIONS TO THE ARCHITECT.
ALL CONTRACTORS MUST COMPLY WITH ALL PERTINENT CODES AND BY-LAWS.
THIS DRAWING MAY NOT BE USED FOR CONSTRUCTION UNTIL SIGNED BY THE ARCHITECT.
DO NOT SCALE DRAWINGS.
COPYRIGHT RESERVED.

NOTATION SYMBOLS:

- ① INDICATES DRAWING NOTES, LISTED ON EACH SHEET.
- ◊ INDICATES ASSEMBLY TYPE; REFER TO TYPICAL ASSEMBLIES SCHEDULE.
- ◯ INDICATES WINDOW TYPE; REFER TO WINDOW ELEVATIONS AND DETAILS ON A900 SERIES.
- ◌ INDICATES DOOR TYPE; REFER TO DOOR SCHEDULE AND DETAILS ON A900 SERIES.
- DETAIL NUMBER
- ① TITLE
- DETAIL REFERENCE PAGE
- DETAIL CROSS REFERENCE PAGE

4	REVISED AS PER SPC 2nd ROUND COMMENTS	Sept 25, 19
3	REVISED AS PER SPC 1st ROUND COMMENTS	Aug. 15, 19
2	ISSUED FOR SITE PLAN CONTROL	Dec. 19, 18
1	ISSUED TO CONSULTANTS	Sept 7, 18
No.	DESCRIPTION	DATE

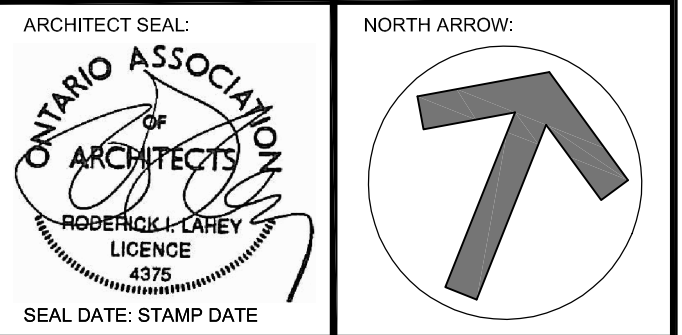

CLIENT:

RIO CAN

ARCHITECT:

rla/architecture
roderick lahey architect inc.
56 beech street, ottawa, ontario k1s 3j6
t. 613.724.9932 f. 613.724.1209 rlaarchitecture.ca

PROJECT TITLE:

LINCOLN FIELDS
2525 CARLING AVENUE

OTTAWA ONTARIO

SHEET TITLE:

**2 STOREY COMMERCIAL
RETAIL BUILDING
FLOOR PLANS**

DRAWN: RV	CHECKED: RV
SCALE: 1:100	SHEET No. A01
PROJECT No. 1803	