


NOTE: THIS DRAWING IS THE PROPERTY OF THE ARCHITECT AND MAY NOT BE REPRODUCED OR USED WITHOUT THE EXPRESSED CONSENT OF THE ARCHITECT. THE CONTRACTOR SHALL CHECK AND VERIFY ALL DIMENSIONS AND REPORT ANY OMISSIONS OR DISCREPANCIES TO THE ARCHITECT BEFORE PROCEEDING WITH THE WORK.

DO NOT SCALE THE DRAWINGS

#### RELEASE / REVISION RECORD

No.	Description	Date
1	Issued for Site Plan Control	18-10-18

PROJECT NORTH

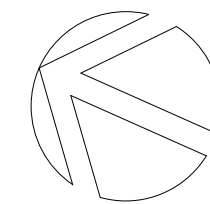

MAY NOT BE USED FOR CONSTRUCTION UNTIL SIGNED BY THE ARCHITECT

**chmiel**architects

200 - 109 Bank Street  
Ottawa, ON K1P 5N5  
t (613) 234-3585  
f (613) 234-6224

1545 Bank Street Apartment

1545 Bank Street, Ottawa

PROJECT NO. 18-1673 DRAWN BY RK/EC

SCALE 1 : 100 CHECKED BY RAC


DRAWING TITLE  
LEVEL P2 FLOOR PLAN

DRAWING NO.

A100-2



DO NOT SCALE THE DRAWINGS

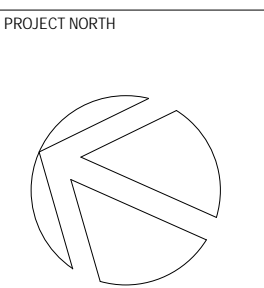[illegible]

NOT BE USED FOR CONSTRUCTION  
UNLESS SIGNED BY THE ARCHITECT

100 - 109 Bank Street  
Ottawa ON K1P 5N5  
(613) 234-3585  
(613) 234-6224

645 Bank Street, Ottawa

18-1673	RK/EC
---------	-------


1:100	RAC
DRAWING TITLE	

## LEVEL P1 FLOOR PLAN

DRAWING NO.

A100-1



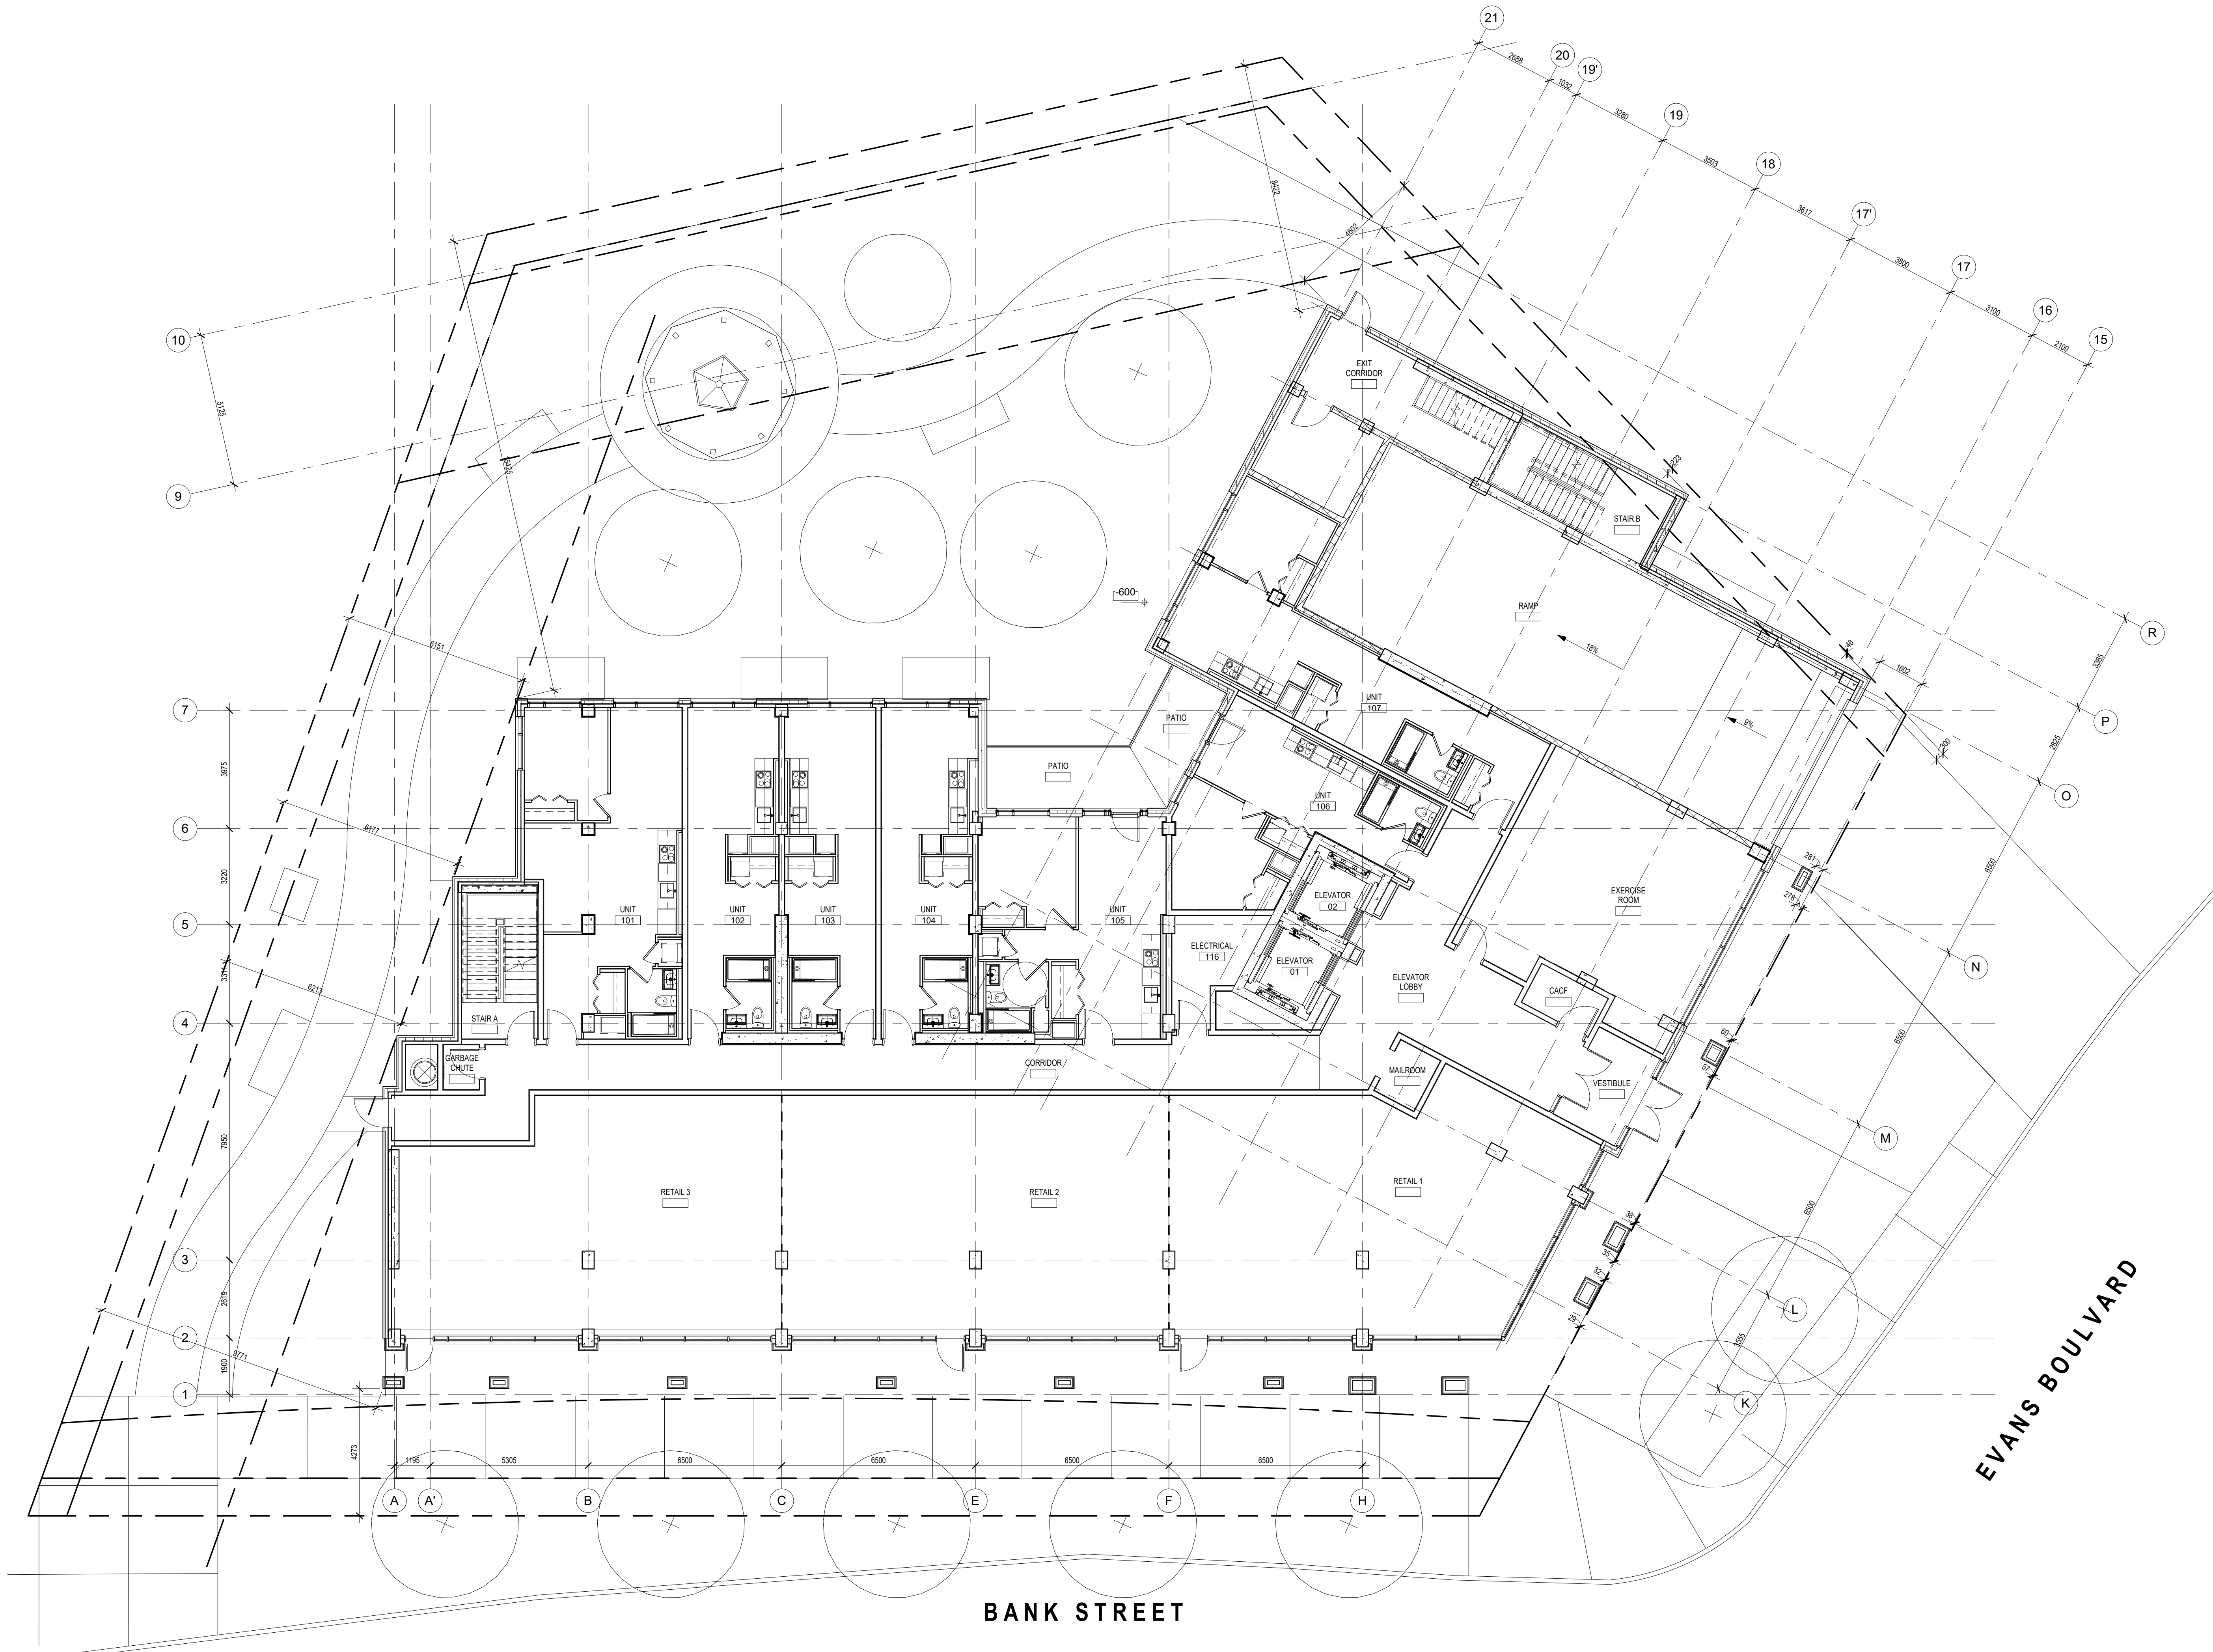

NOTE: THIS DRAWING IS THE PROPERTY OF THE ARCHITECT AND MAY NOT BE REPRODUCED OR USED WITHOUT THE EXPRESSED CONSENT OF THE ARCHITECT. THE CONTRACTOR SHALL CHECK AND VERIFY ALL DIMENSIONS AND REPORT ANY OMISSIONS OR DISCREPANCIES TO THE ARCHITECT BEFORE PROCEEDING WITH THE WORK.

DO NOT SCALE THE DRAWINGS

RELEASE / REVISION RECORD		
No.	Description	Date
1	Issued for Site Plan Control	18-10-18

PROJECT NORTH

MAY NOT BE USED FOR CONSTRUCTION UNTIL SIGNED BY THE ARCHITECT

**chmiel**architects

200 - 109 Bank Street  
Ottawa, ON K1P 5N5  
t (613) 234-3585  
f (613) 234-6224

1545 Bank Street Apartment

1545 Bank Street, Ottawa

PROJECT NO.	18-1673	DRAWN	RK/EC
SCALE	1 : 100	CHECKED	RAC


DRAWING TITLE

LEVEL 1 FLOOR PLAN

DRAWING NO.

A101



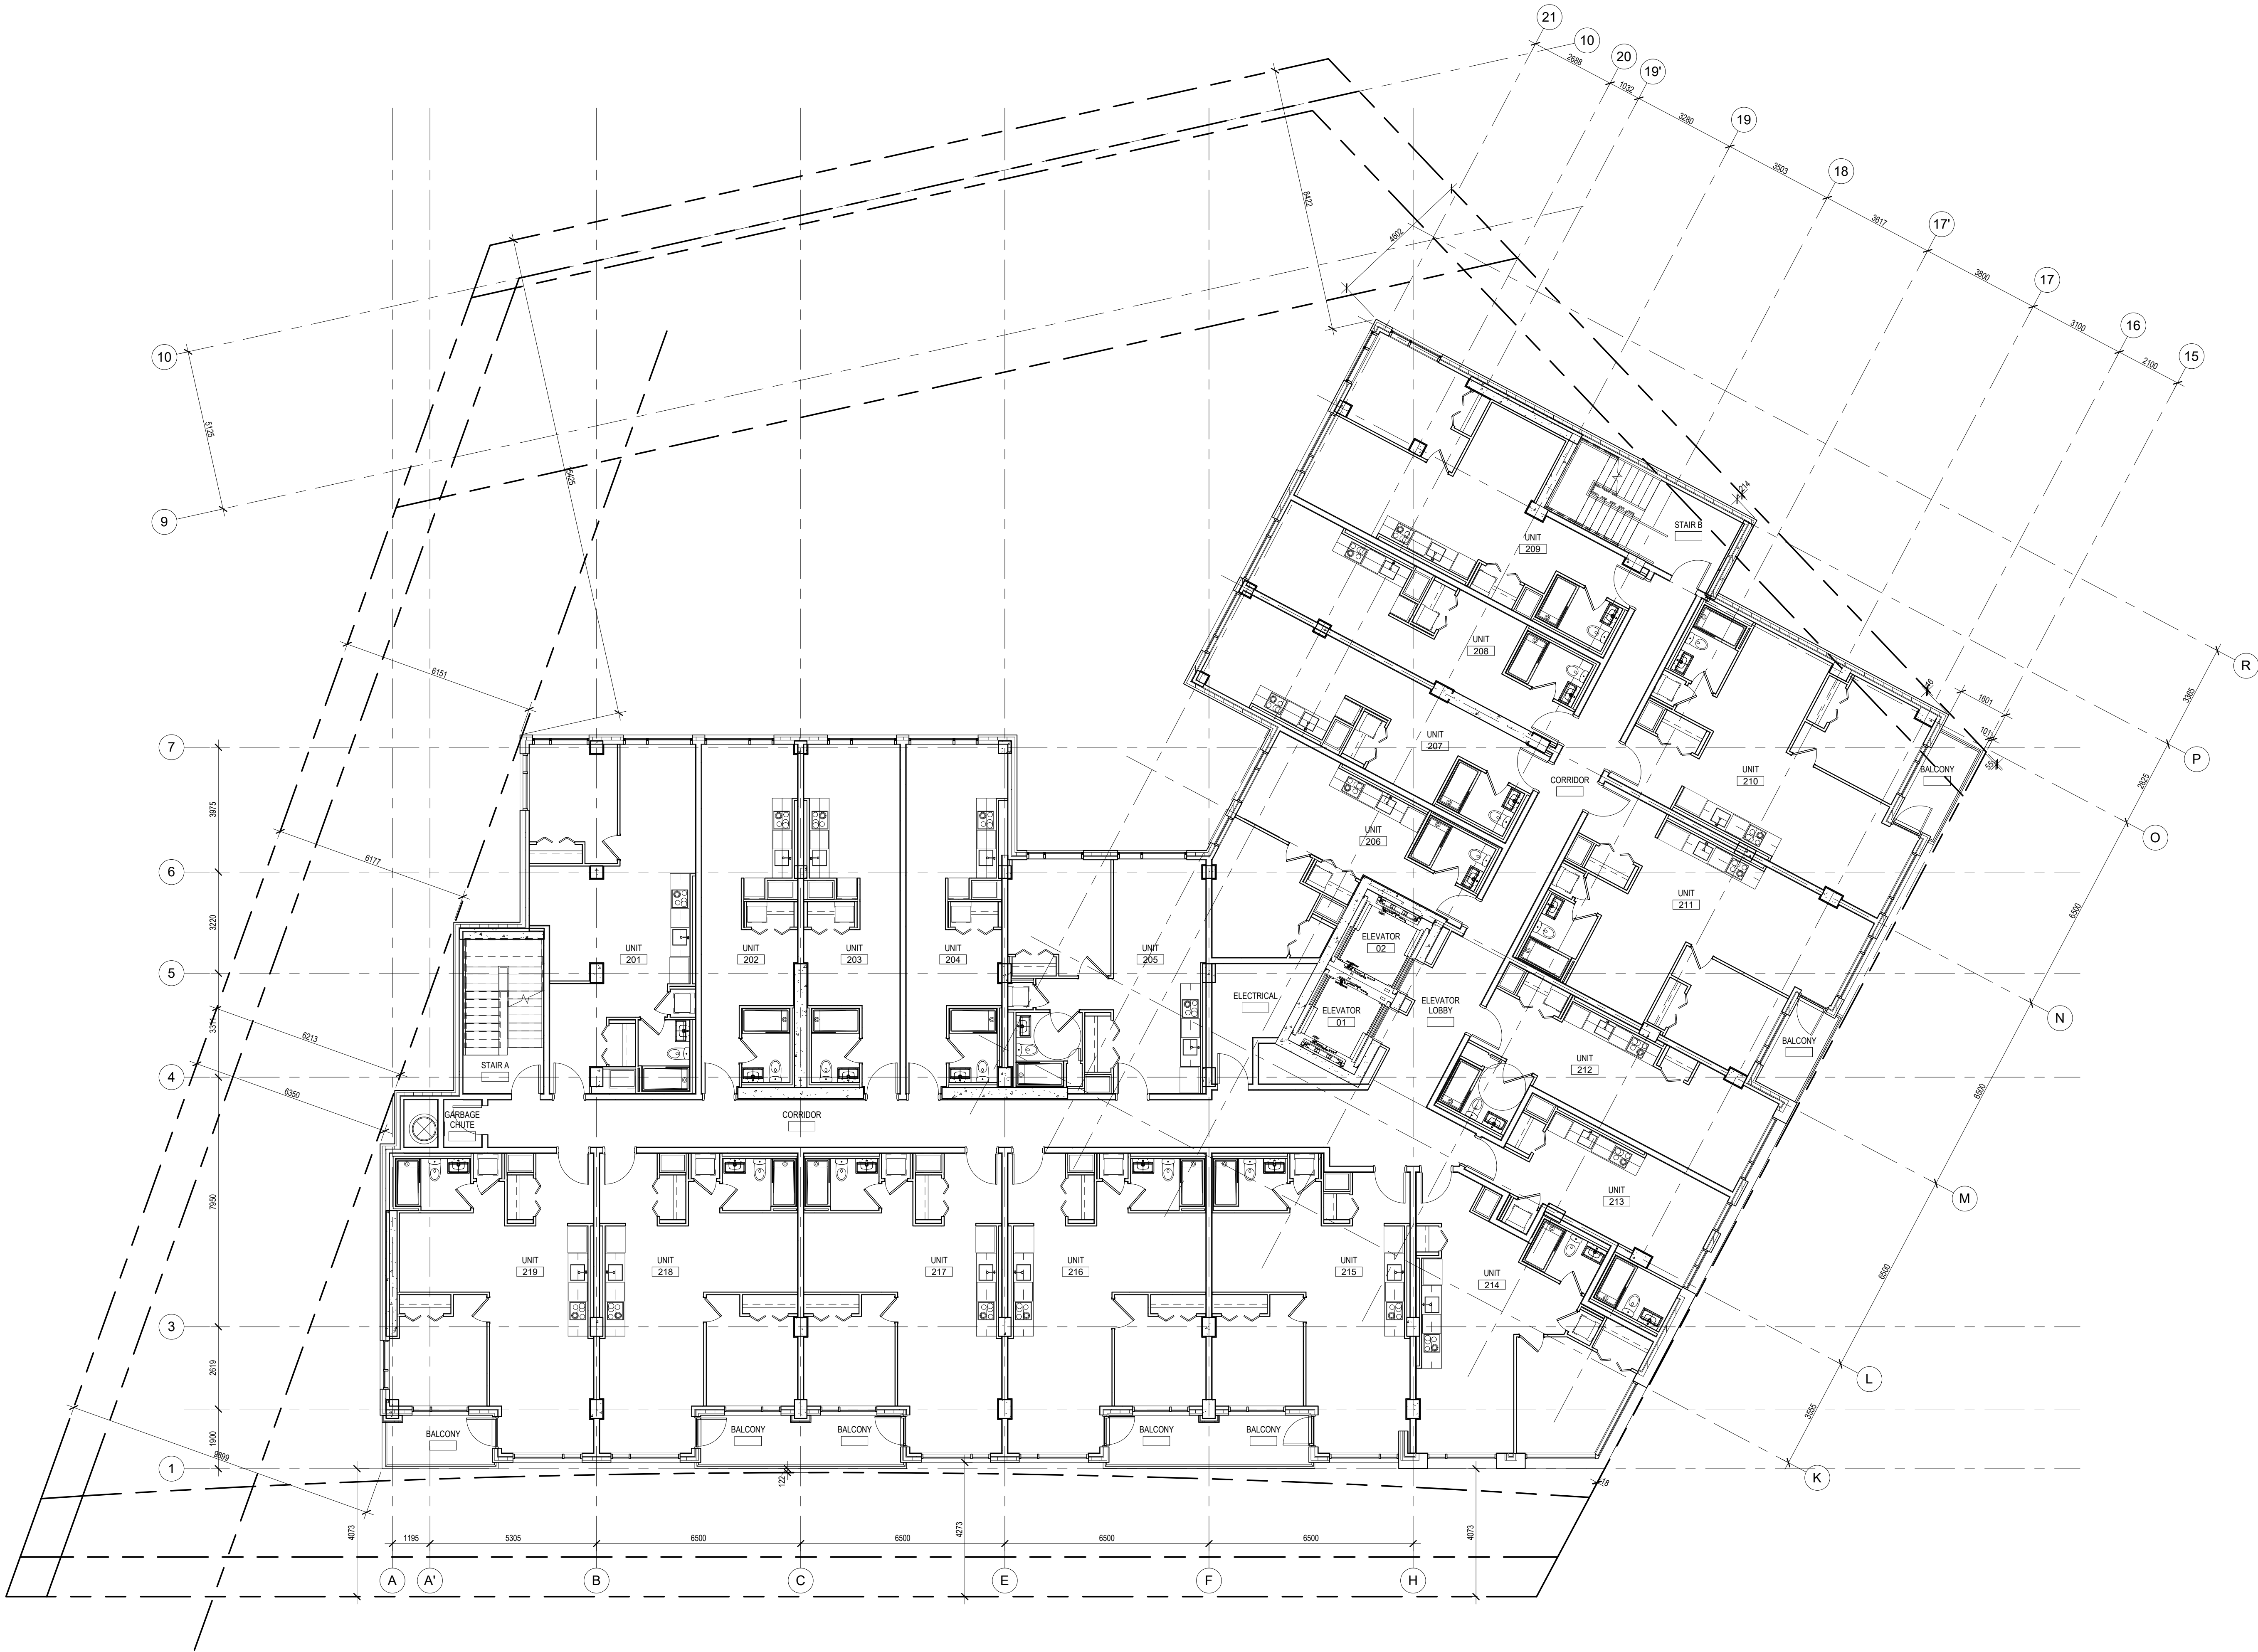


NOTE: THIS DRAWING IS THE PROPERTY OF THE ARCHITECT AND MAY NOT BE REPRODUCED OR USED WITHOUT THE EXPRESSED CONSENT OF THE ARCHITECT. THE CONTRACTOR SHALL CHECK AND VERIFY ALL DIMENSIONS AND REPORT ANY OMISSIONS OR DISCREPANCIES TO THE ARCHITECT BEFORE PROCEEDING WITH THE WORK.

DO NOT SCALE THE DRAWINGS

#### RELEASE / REVISION RECORD

No.	Description	Date
1	Issued for Site Plan Control	18-10-18

PROJECT NORTH

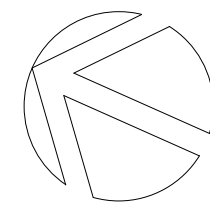

MAY NOT BE USED FOR CONSTRUCTION UNTIL SIGNED BY THE ARCHITECT

**chmiel**architects

200 - 109 Bank Street  
Ottawa, ON K1P 5N5  
t (613) 234-3585  
f (613) 234-6224

1545 Bank Street Apartment


1545 Bank Street, Ottawa

PROJECT NO. 18-1673	DRAWN RK/EC
SCALE 1 : 100	CHECKED RAC
DRAWING TITLE LEVEL 2 FLOOR PLAN	

DRAWING NO.

A102



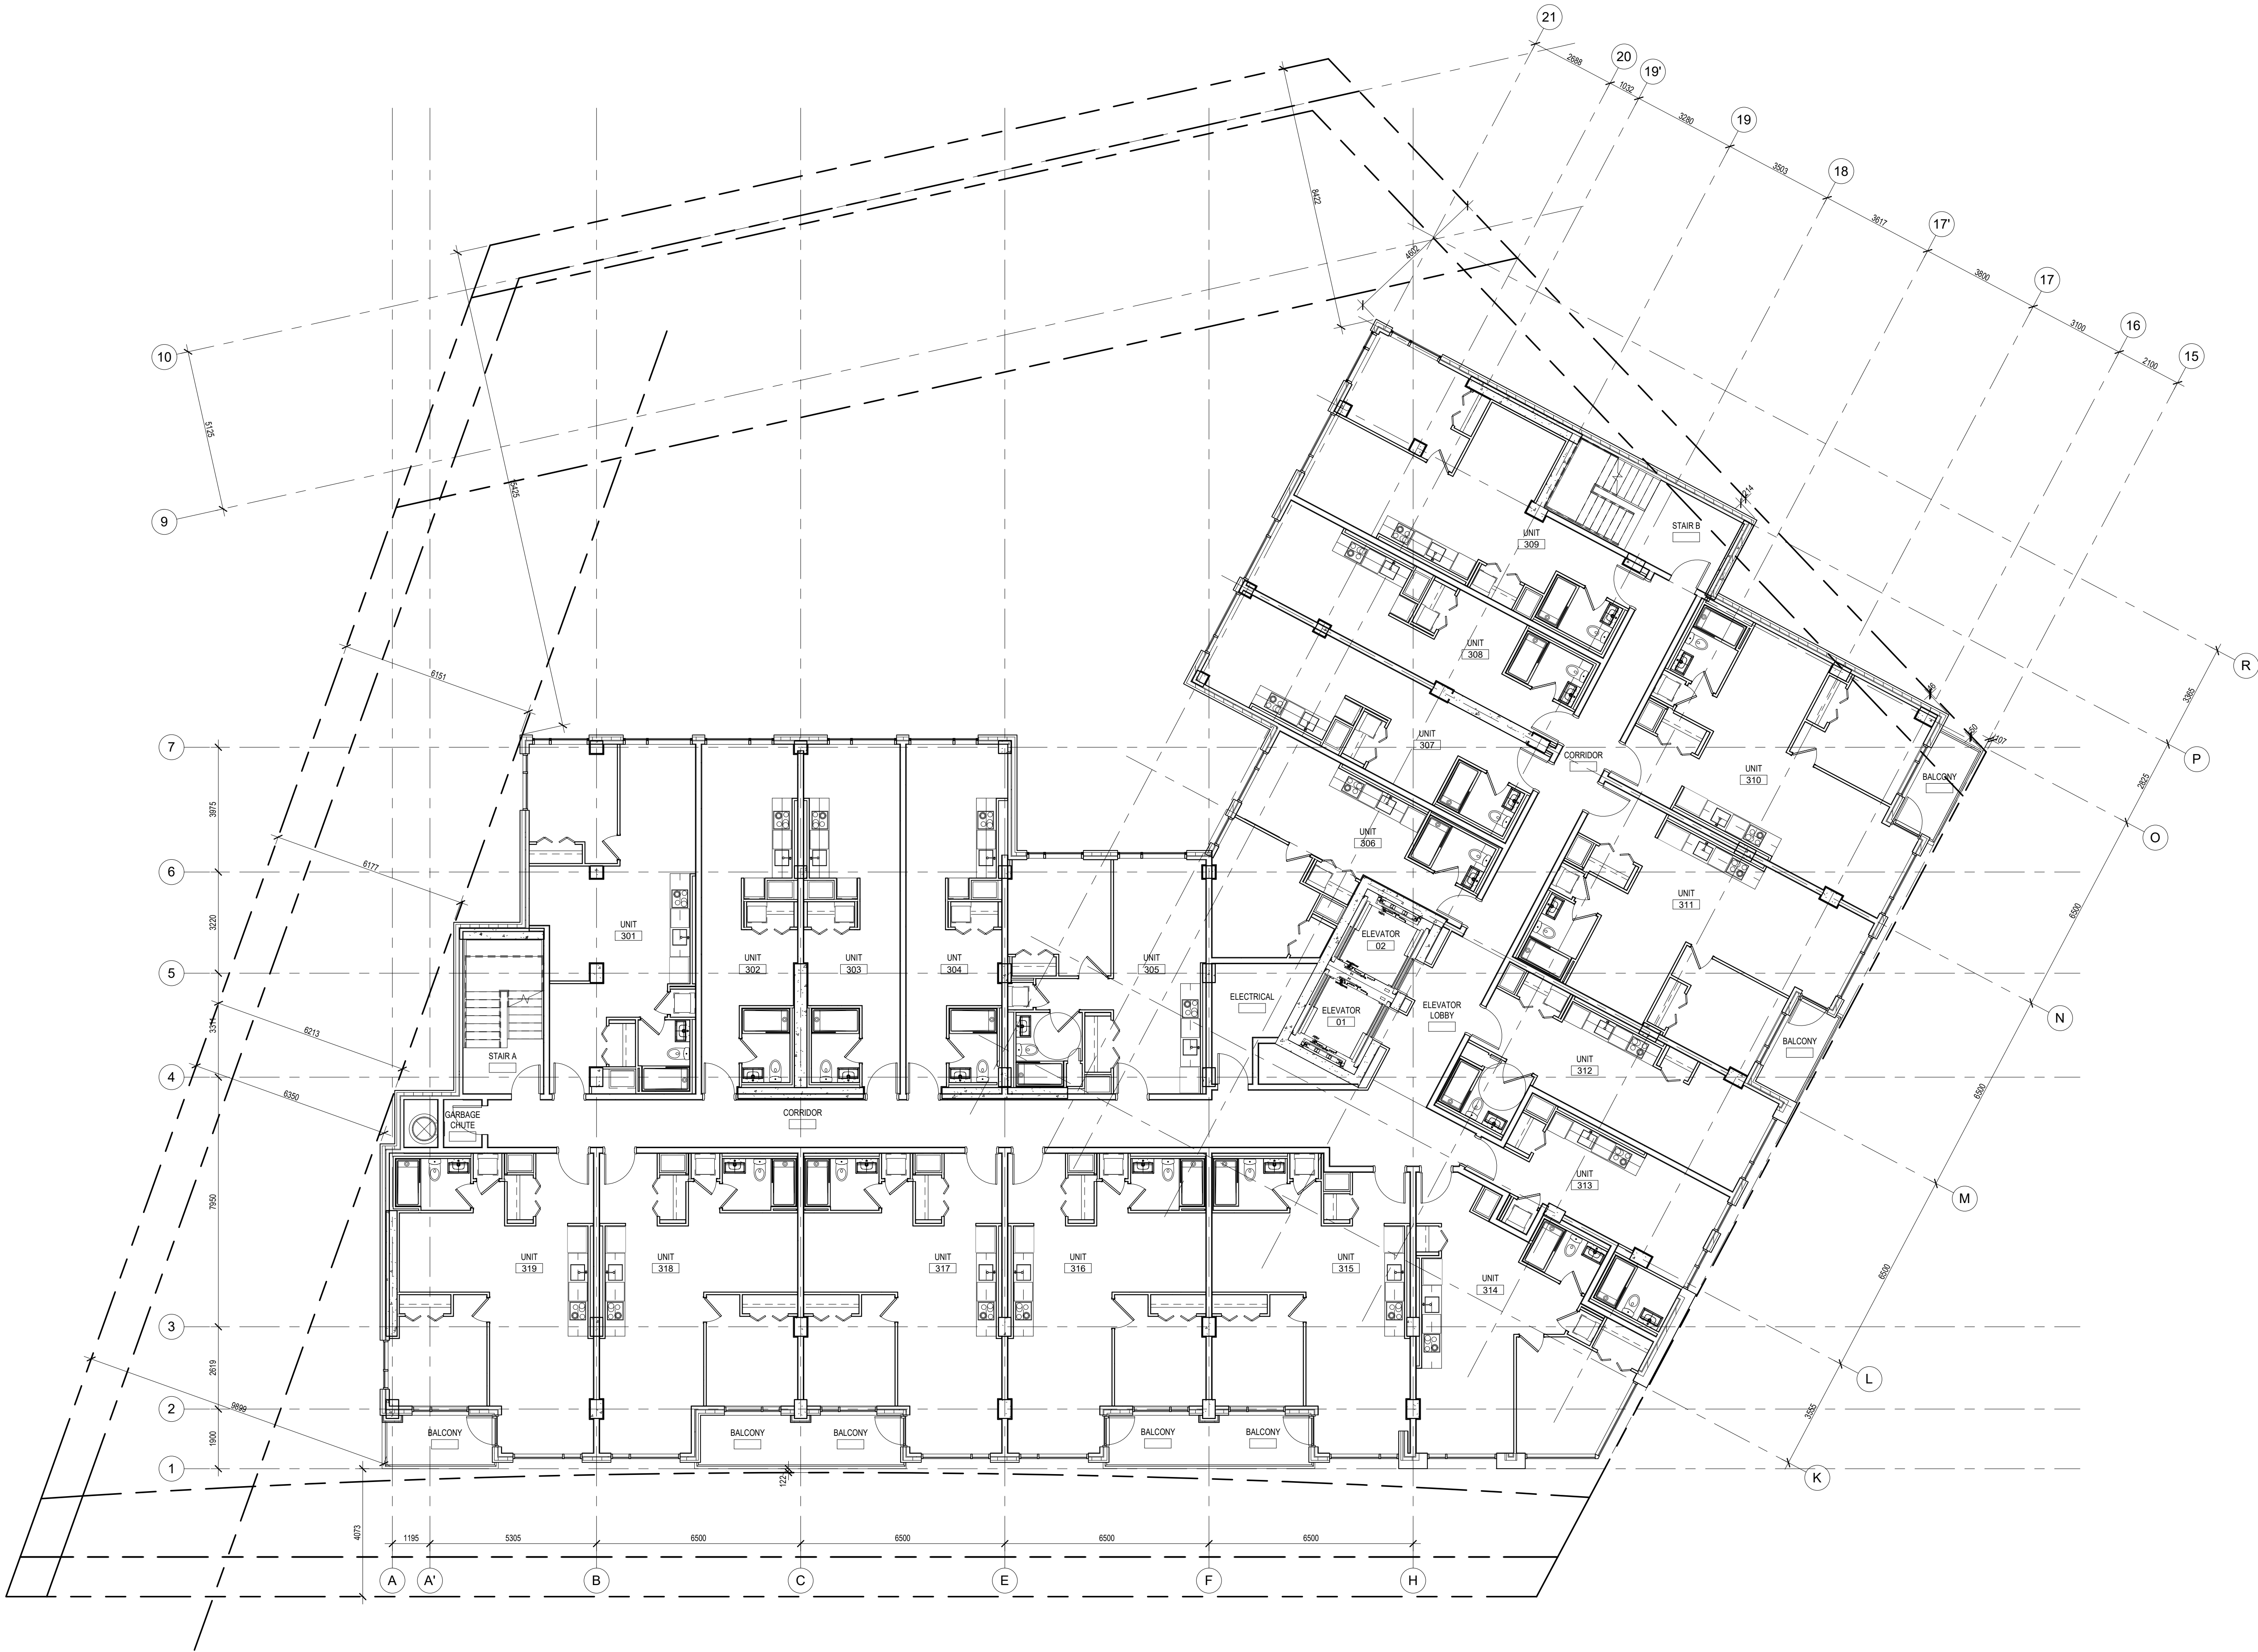


NOTE: THIS DRAWING IS THE PROPERTY OF THE ARCHITECT AND MAY NOT BE REPRODUCED OR USED WITHOUT THE EXPRESSED CONSENT OF THE ARCHITECT. THE CONTRACTOR SHALL CHECK AND VERIFY ALL DIMENSIONS AND REPORT ANY OMISSIONS OR DISCREPANCIES TO THE ARCHITECT BEFORE PROCEEDING WITH THE WORK.

DO NOT SCALE THE DRAWINGS

#### RELEASE / REVISION RECORD

No.	Description	Date
1	Issued for Site Plan Control	18-10-18

PROJECT NORTH

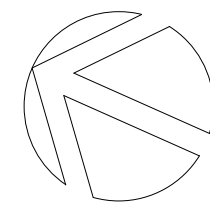

MAY NOT BE USED FOR CONSTRUCTION UNTIL SIGNED BY THE ARCHITECT

**chmiel**architects

200 - 109 Bank Street  
Ottawa, ON K1P 5N5  
t (613) 234-3585  
f (613) 234-6224

1545 Bank Street Apartment


1545 Bank Street, Ottawa

PROJECT NO. <b>18-1673</b>	DRAWN <b>RK/EC</b>
SCALE <b>1 : 100</b>	CHECKED <b>RAC</b>
DRAWING TITLE <b>LEVEL 3 FLOOR PLAN</b>	

DRAWING NO.

**A103**



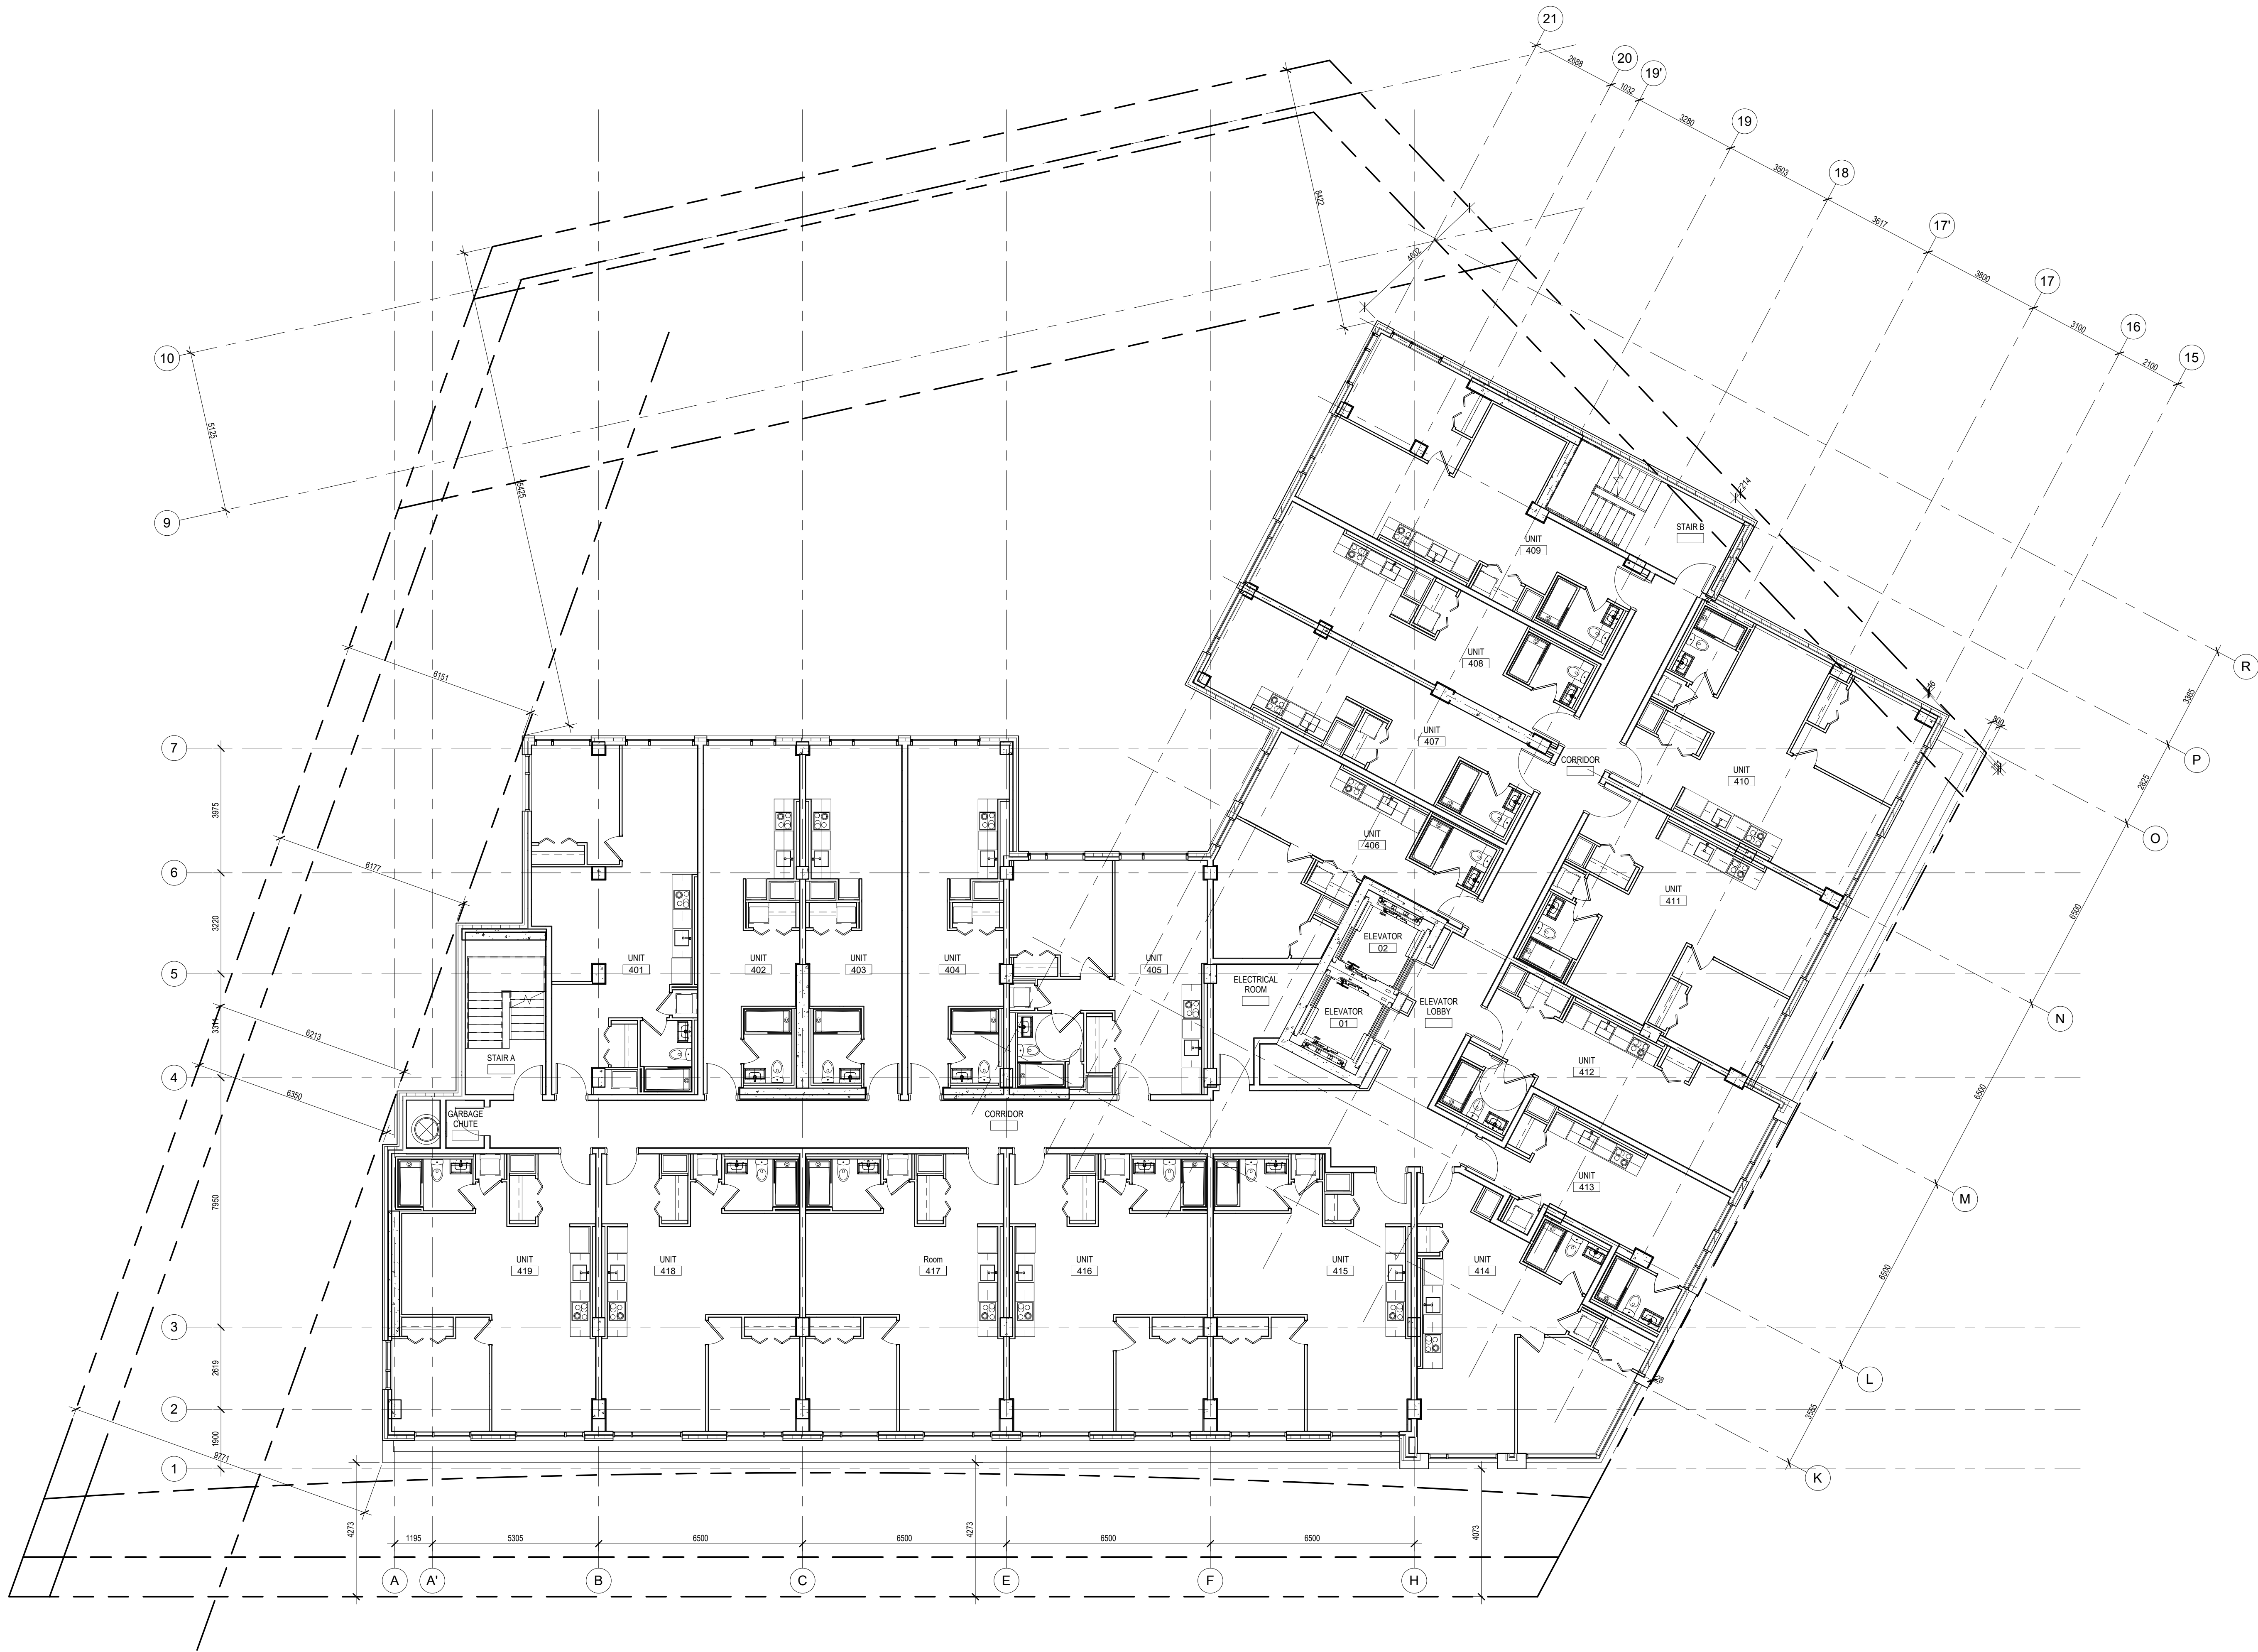

NOTE: THIS DRAWING IS THE PROPERTY OF THE ARCHITECT AND MAY NOT BE REPRODUCED OR USED WITHOUT THE EXPRESSED CONSENT OF THE ARCHITECT. THE CONTRACTOR SHALL CHECK AND VERIFY ALL DIMENSIONS AND REPORT ANY OMISSIONS OR DISCREPANCIES TO THE ARCHITECT BEFORE PROCEEDING WITH THE WORK.

DO NOT SCALE THE DRAWINGS

RELEASE / REVISION RECORD		
No.	Description	Date
1	Issued for Site Plan Control	18-10-18

PROJECT NORTH

MAY NOT BE USED FOR CONSTRUCTION UNTIL SIGNED BY THE ARCHITECT

**chmielarchitects**  
200 - 109 Bank Street  
Ottawa, ON K1P 5N5  
t (613) 234-3585  
f (613) 234-6224

**1545 Bank Street Apartment**


1545 Bank Street, Ottawa

PROJECT NO. <b>18-1673</b>	DRAWN <b>RK/EC</b>
SCALE <b>1 : 100</b>	CHECKED <b>RAC</b>
DRAWING TITLE <b>LEVEL 4 FLOOR PLAN</b>	

DRAWING NO.

**A104**



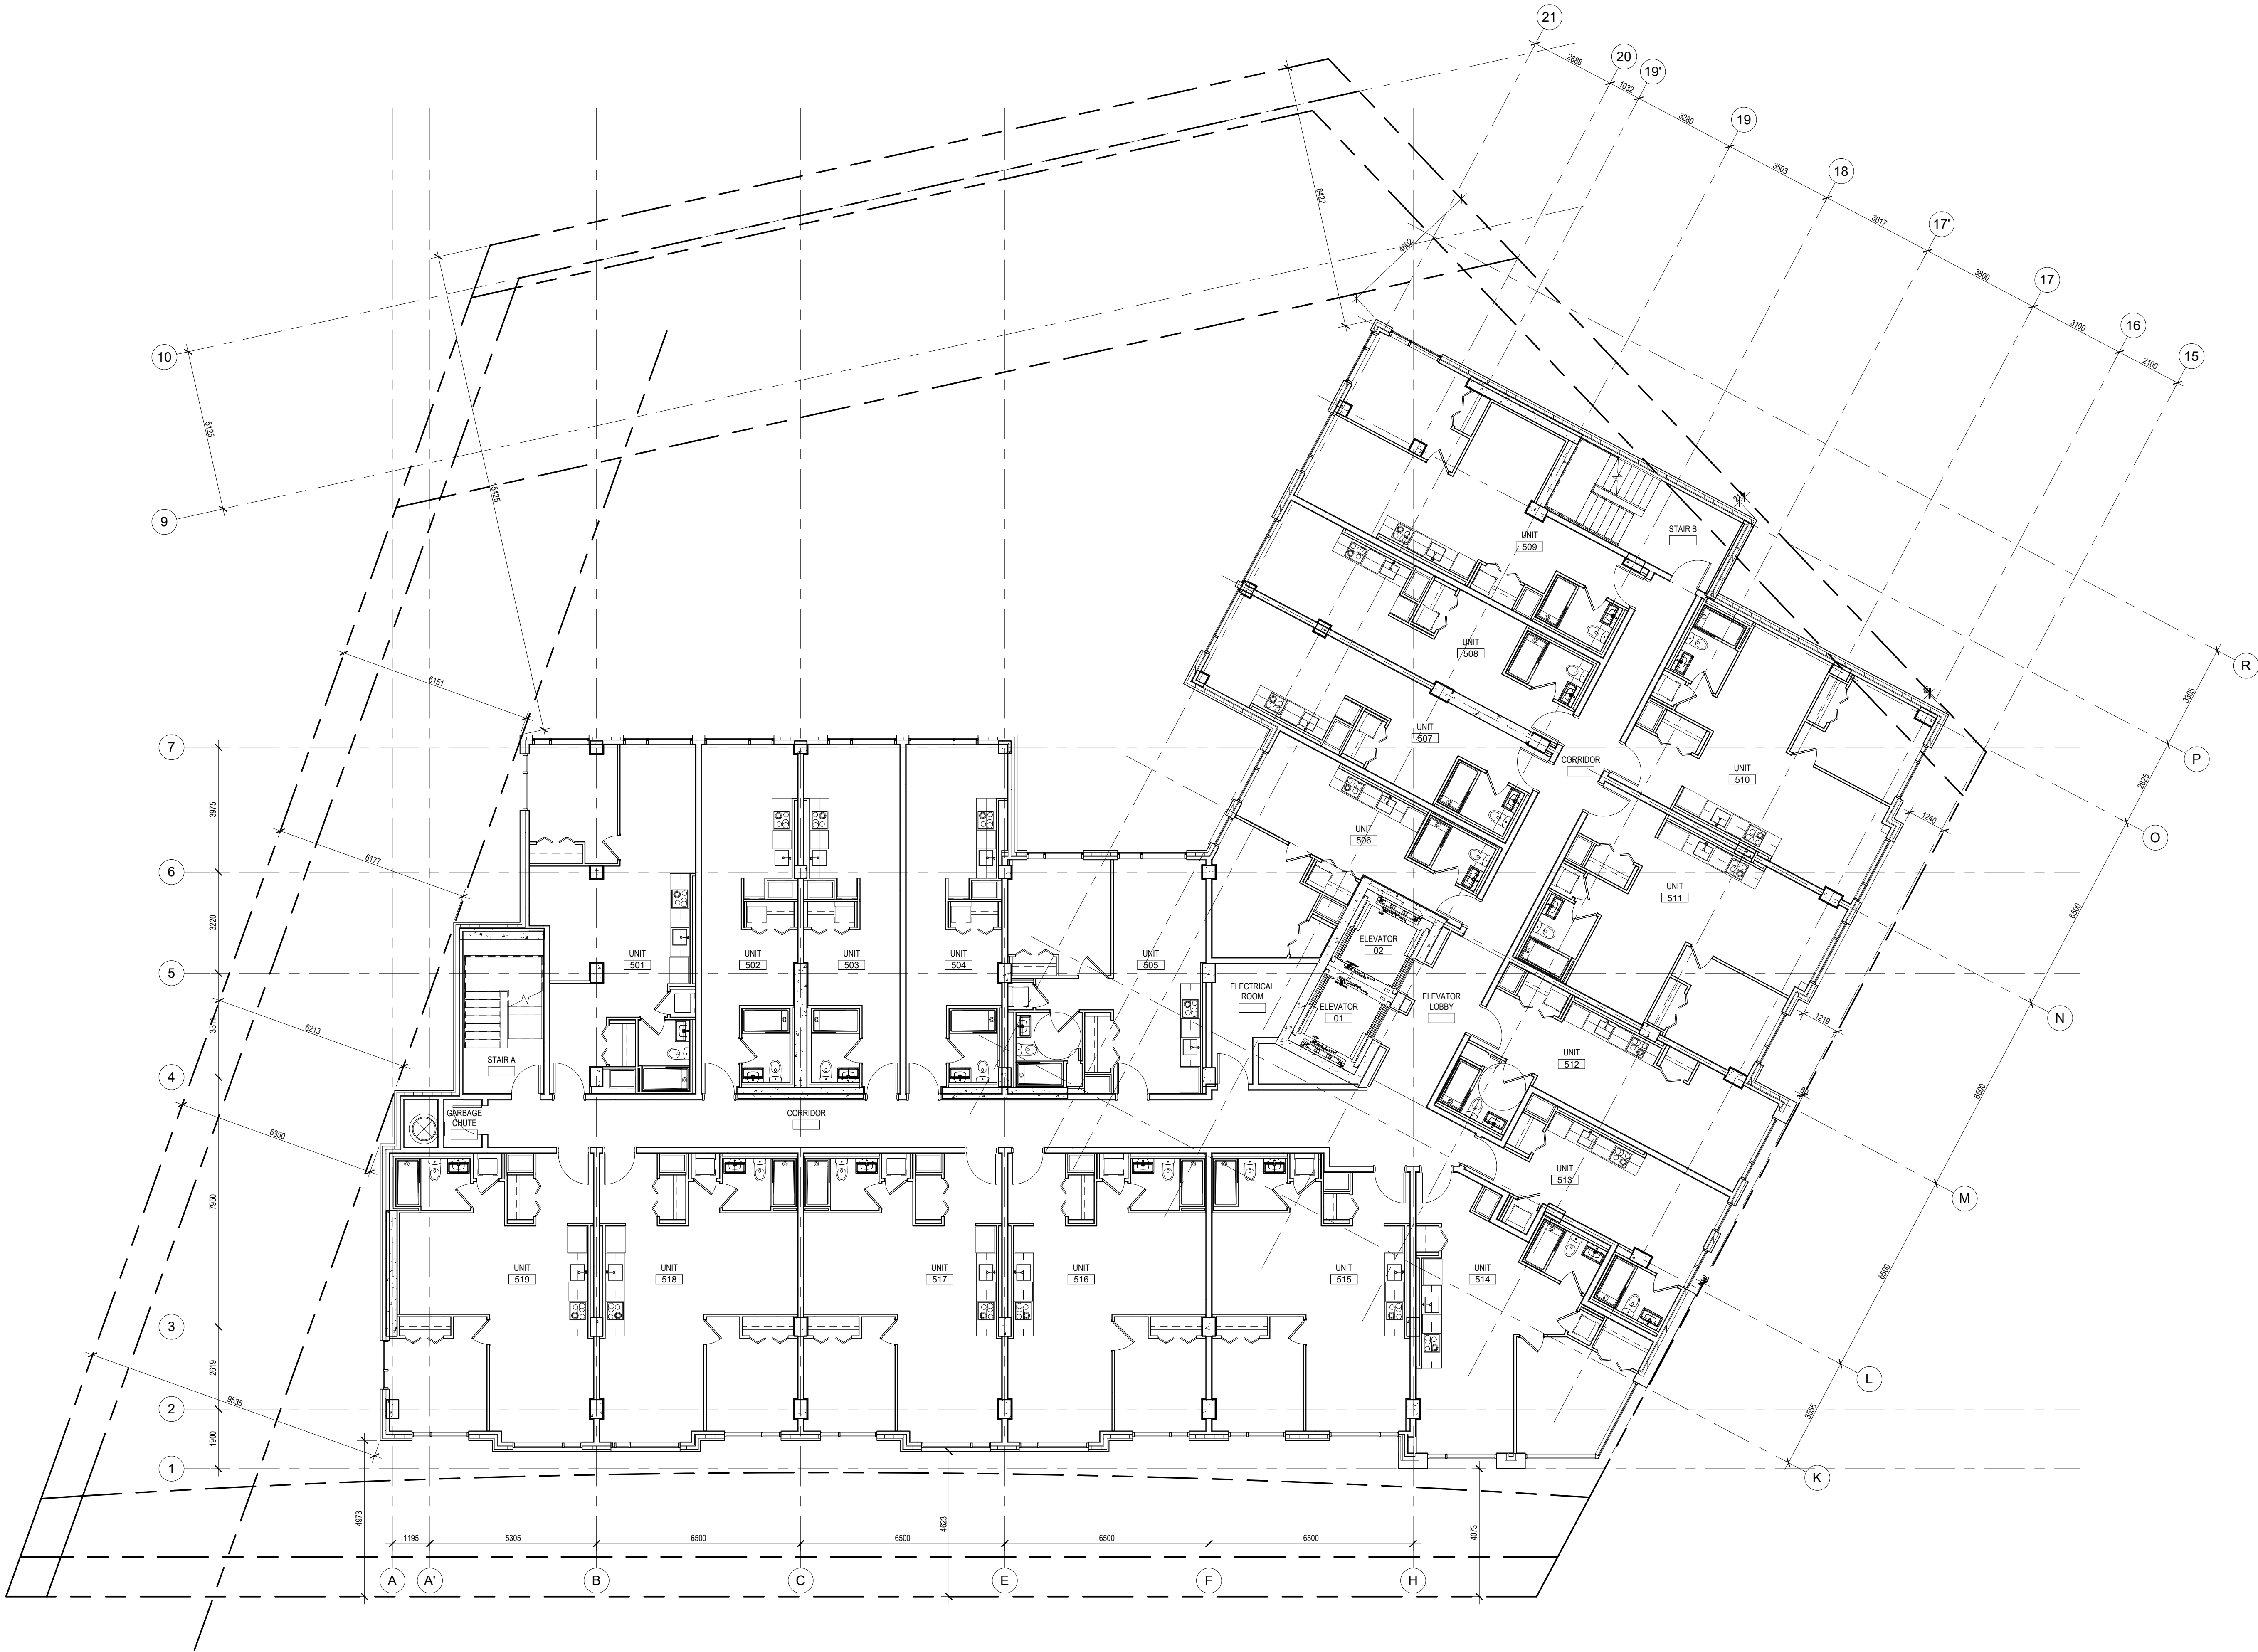


NOTE: THIS DRAWING IS THE PROPERTY OF THE ARCHITECT AND MAY NOT BE REPRODUCED OR USED WITHOUT THE EXPRESSED CONSENT OF THE ARCHITECT. THE CONTRACTOR SHALL CHECK AND VERIFY ALL DIMENSIONS AND REPORT ANY OMISSIONS OR DISCREPANCIES TO THE ARCHITECT BEFORE PROCEEDING WITH THE WORK.

DO NOT SCALE THE DRAWINGS

#### RELEASE / REVISION RECORD

No.	Description	Date
1	Issued for Site Plan Control	18-10-18

PROJECT NORTH

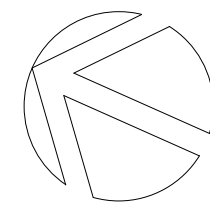

MAY NOT BE USED FOR CONSTRUCTION UNTIL SIGNED BY THE ARCHITECT

**chmiel**architects

200 - 109 Bank Street  
Ottawa, ON K1P 5N5  
t (613) 234-3585  
f (613) 234-6224

1545 Bank Street Apartment


1545 Bank Street, Ottawa

PROJECT NO. 18-1673	DRAWN RK/EC
SCALE 1 : 100	CHECKED RAC
DRAWING TITLE LEVEL 5 FLOOR PLAN	

DRAWING NO.

A105



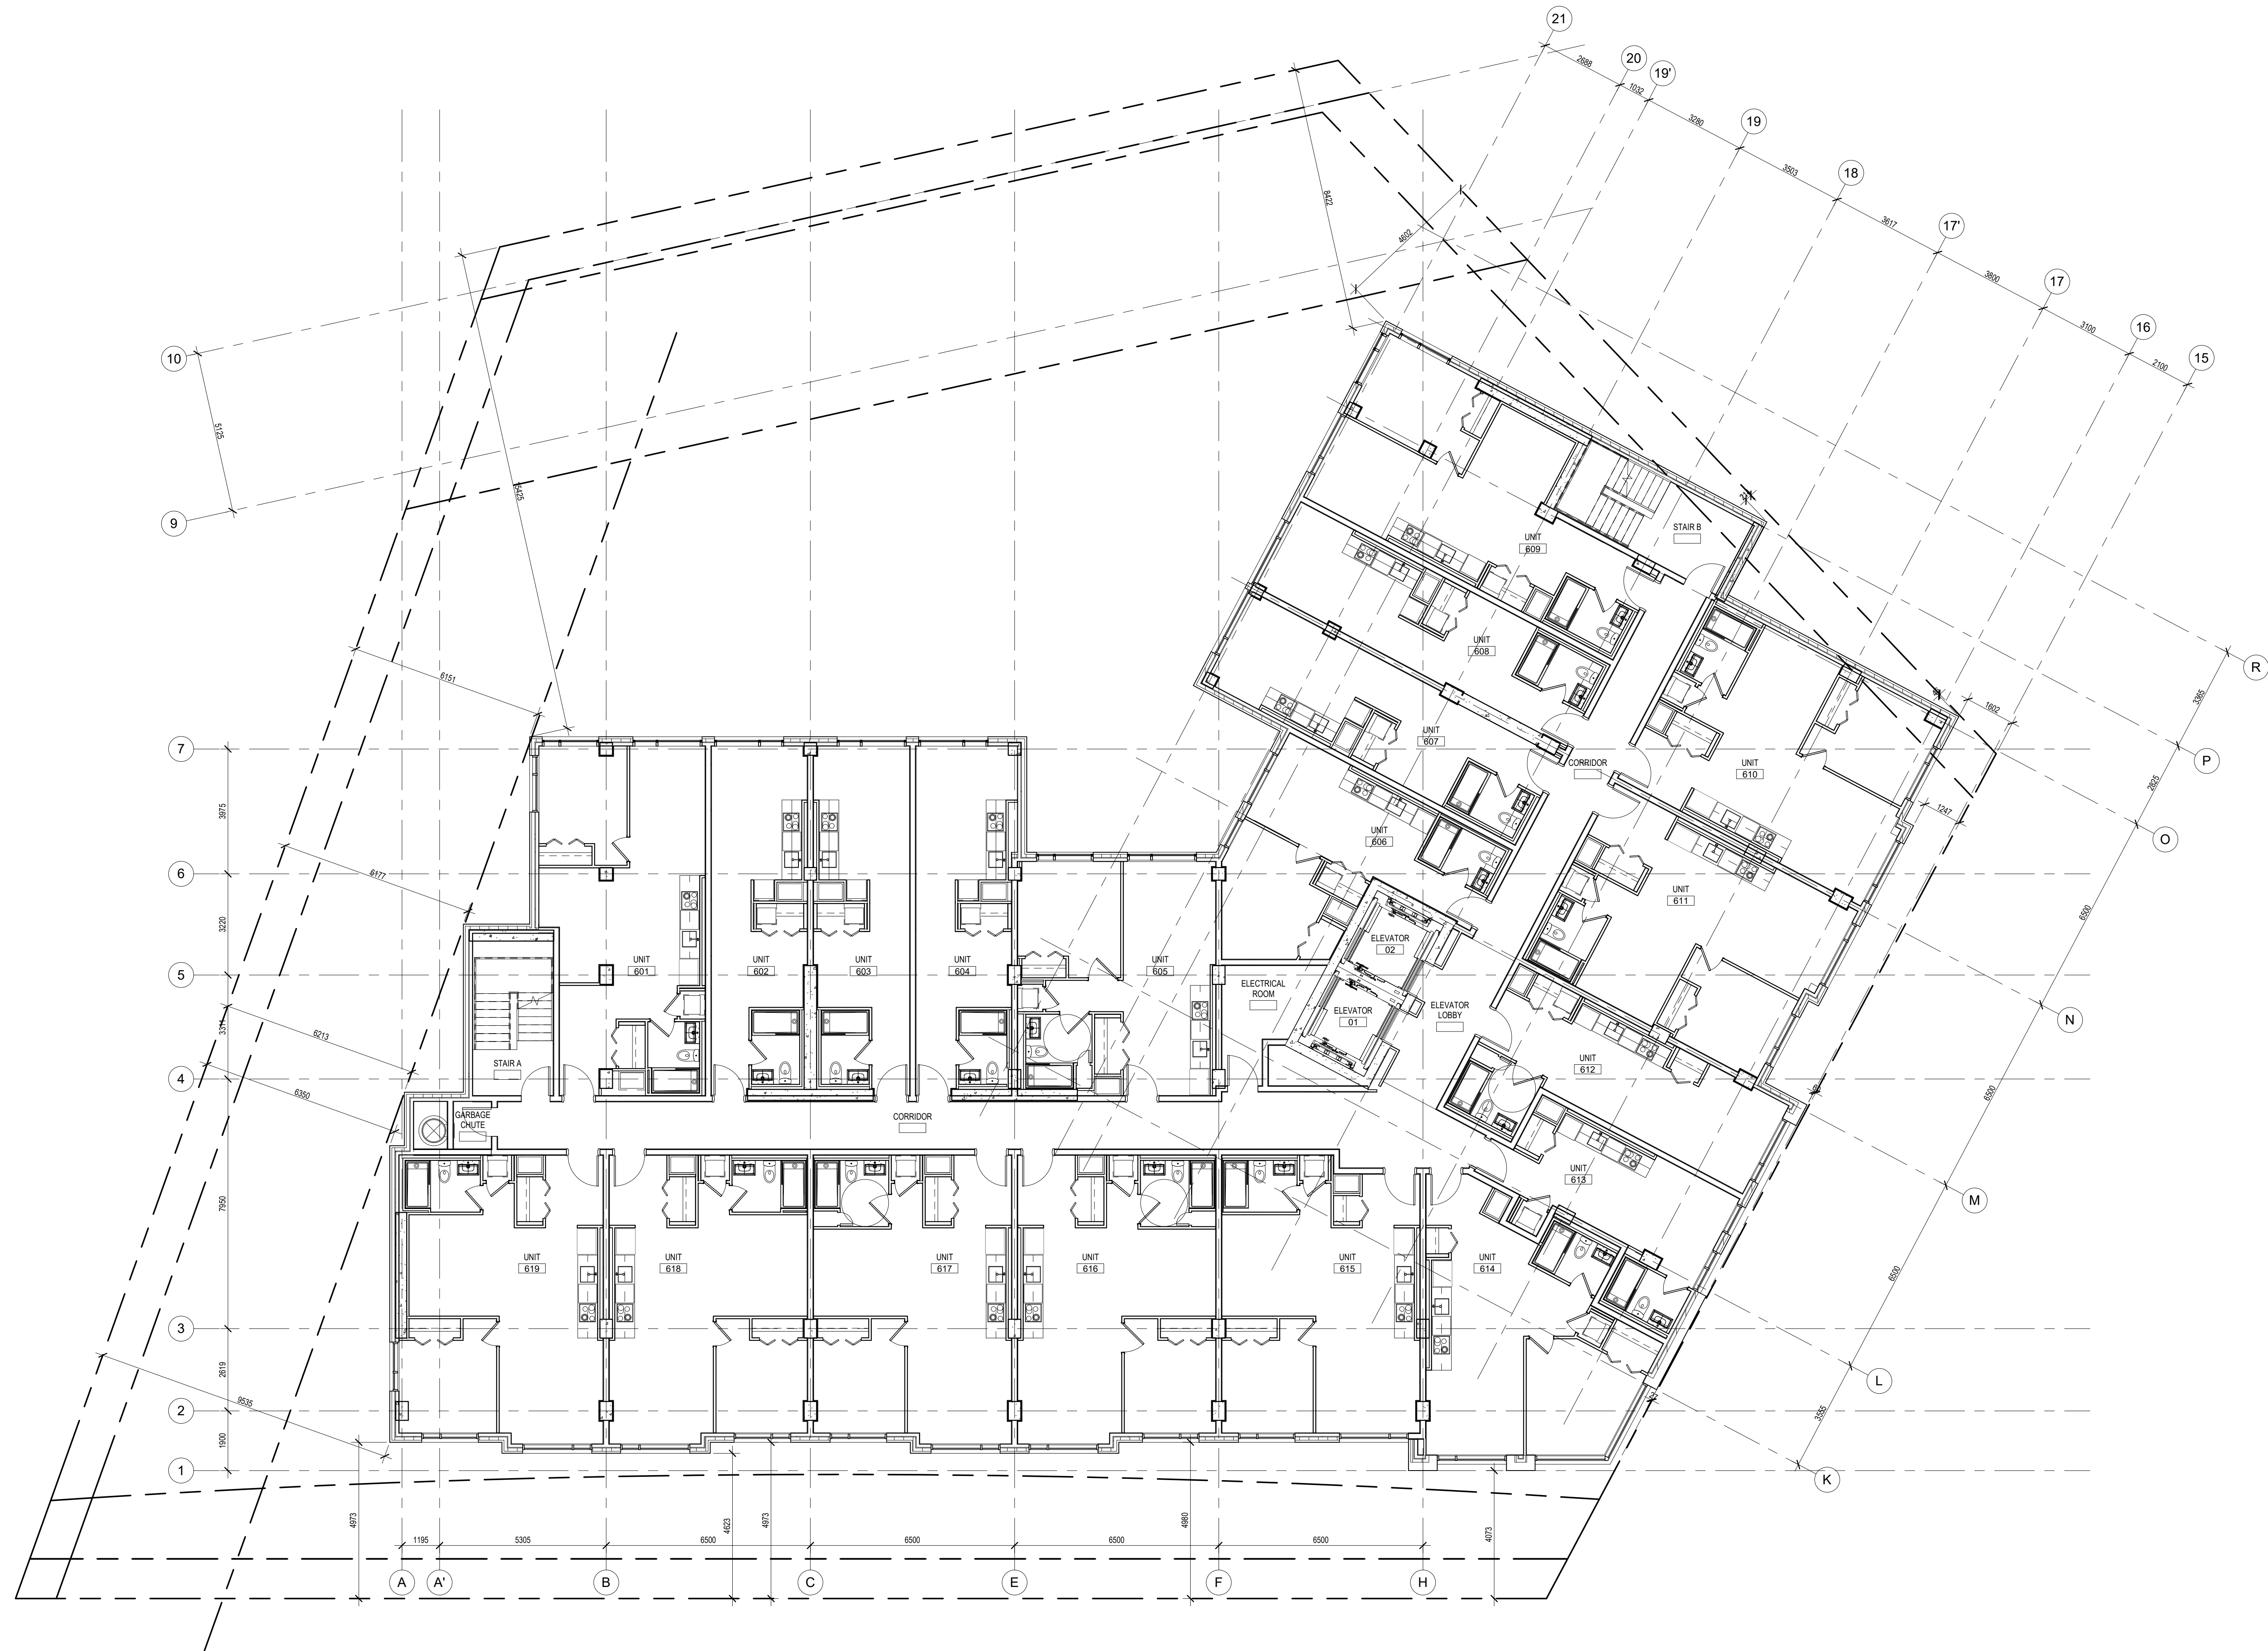

NOTE: THIS DRAWING IS THE PROPERTY OF THE ARCHITECT AND MAY NOT BE REPRODUCED OR USED WITHOUT THE EXPRESSED CONSENT OF THE ARCHITECT. THE CONTRACTOR SHALL CHECK AND VERIFY ALL DIMENSIONS AND REPORT ANY OMISSIONS OR DISCREPANCIES TO THE ARCHITECT BEFORE PROCEEDING WITH THE WORK.

DO NOT SCALE THE DRAWINGS

RELEASE / REVISION RECORD		
No.	Description	Date
1	Issued for Site Plan Control	18-10-18

PROJECT NORTH

MAY NOT BE USED FOR CONSTRUCTION UNTIL SIGNED BY THE ARCHITECT

**chmielarchitects**  
200 - 109 Bank Street  
Ottawa, ON K1P 5N5  
t (613) 234-3585  
f (613) 234-6224

1545 Bank Street Apartment


1545 Bank Street, Ottawa

PROJECT NO. <b>18-1673</b>	DRAWN <b>RK/EC</b>
SCALE <b>1 : 100</b>	CHECKED <b>RAC</b>
DRAWING TITLE <b>LEVEL 6 FLOOR PLAN</b>	

DRAWING NO.

**A106**



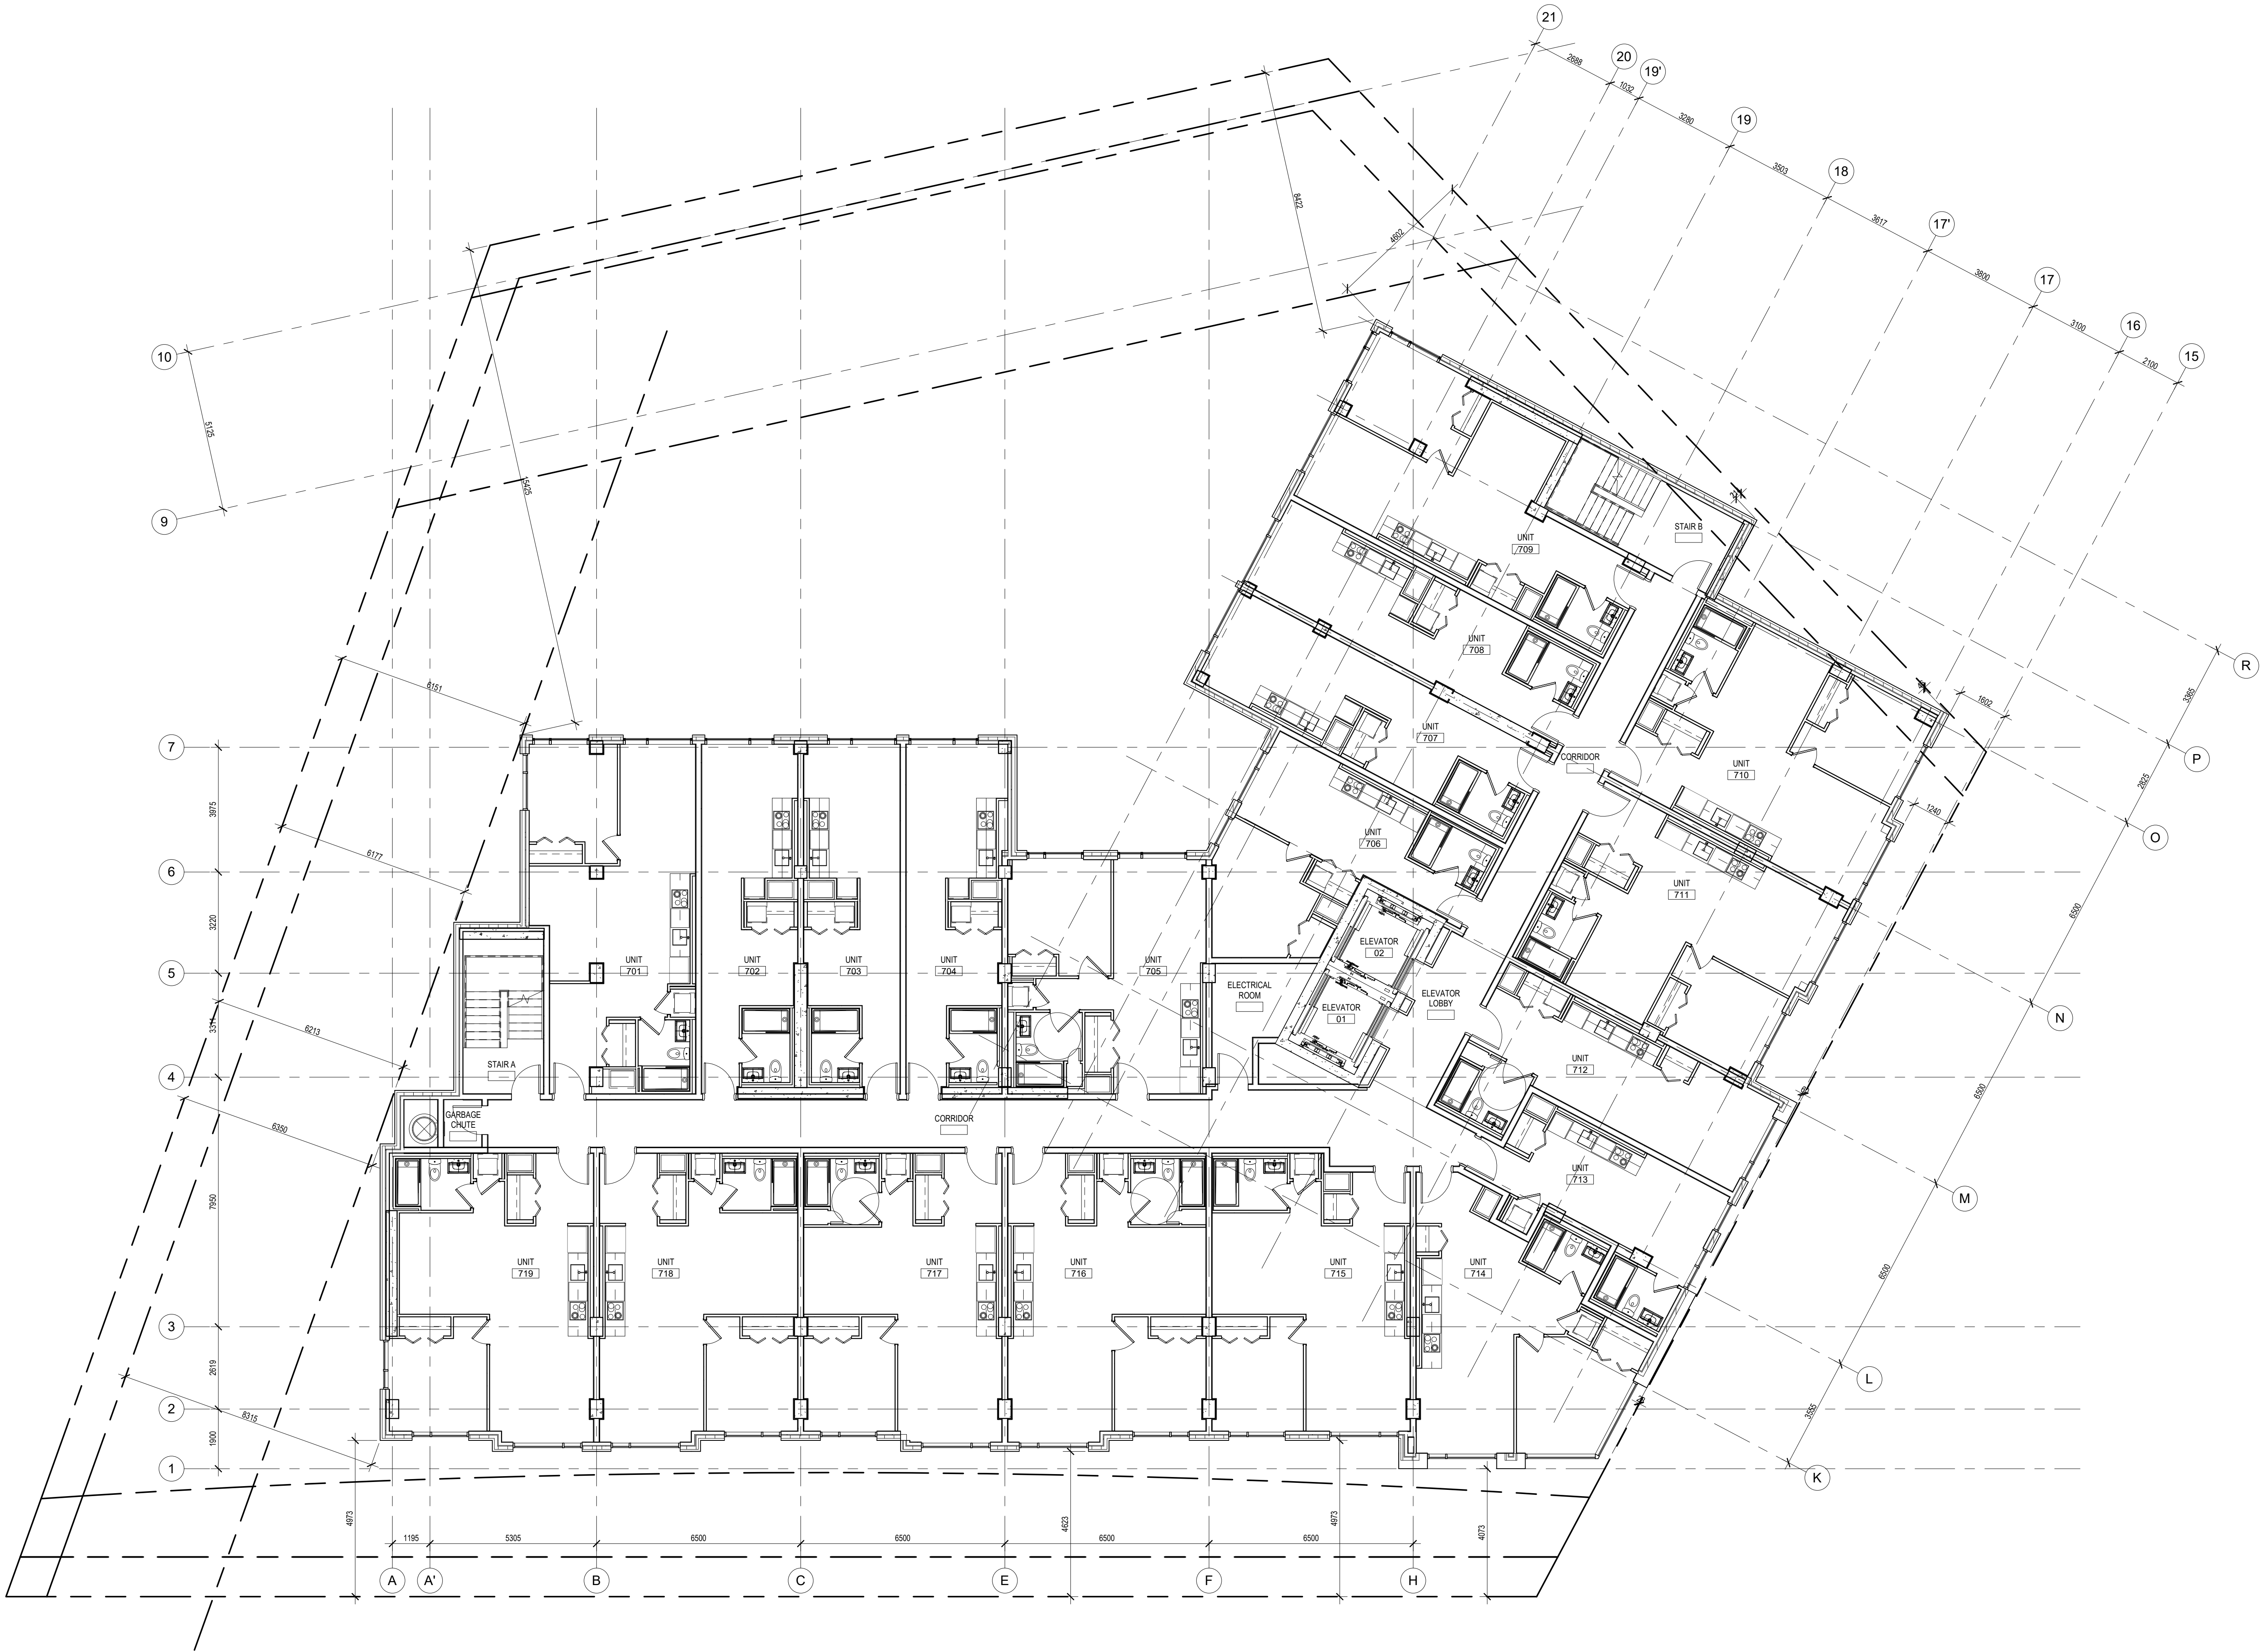

NOTE: THIS DRAWING IS THE PROPERTY OF THE ARCHITECT AND MAY NOT BE REPRODUCED OR USED WITHOUT THE EXPRESSED CONSENT OF THE ARCHITECT. THE CONTRACTOR SHALL CHECK AND VERIFY ALL DIMENSIONS AND REPORT ANY OMISSIONS OR DISCREPANCIES TO THE ARCHITECT BEFORE PROCEEDING WITH THE WORK.

DO NOT SCALE THE DRAWINGS

RELEASE / REVISION RECORD		
No.	Description	Date
1	Issued for Site Plan Control	18-10-18

PROJECT NORTH

MAY NOT BE USED FOR CONSTRUCTION UNTIL SIGNED BY THE ARCHITECT

**chmiel**architects

200 - 109 Bank Street  
Ottawa, ON K1P 5N5  
t (613) 234-3585  
f (613) 234-6224

1545 Bank Street Apartment


1545 Bank Street, Ottawa

PROJECT NO.	18-1673	DRAWN	RK/EC
SCALE	1 : 100	CHECKED	RAC
DRAWING TITLE			
LEVEL 7 FLOOR PLAN			

DRAWING NO.

A107



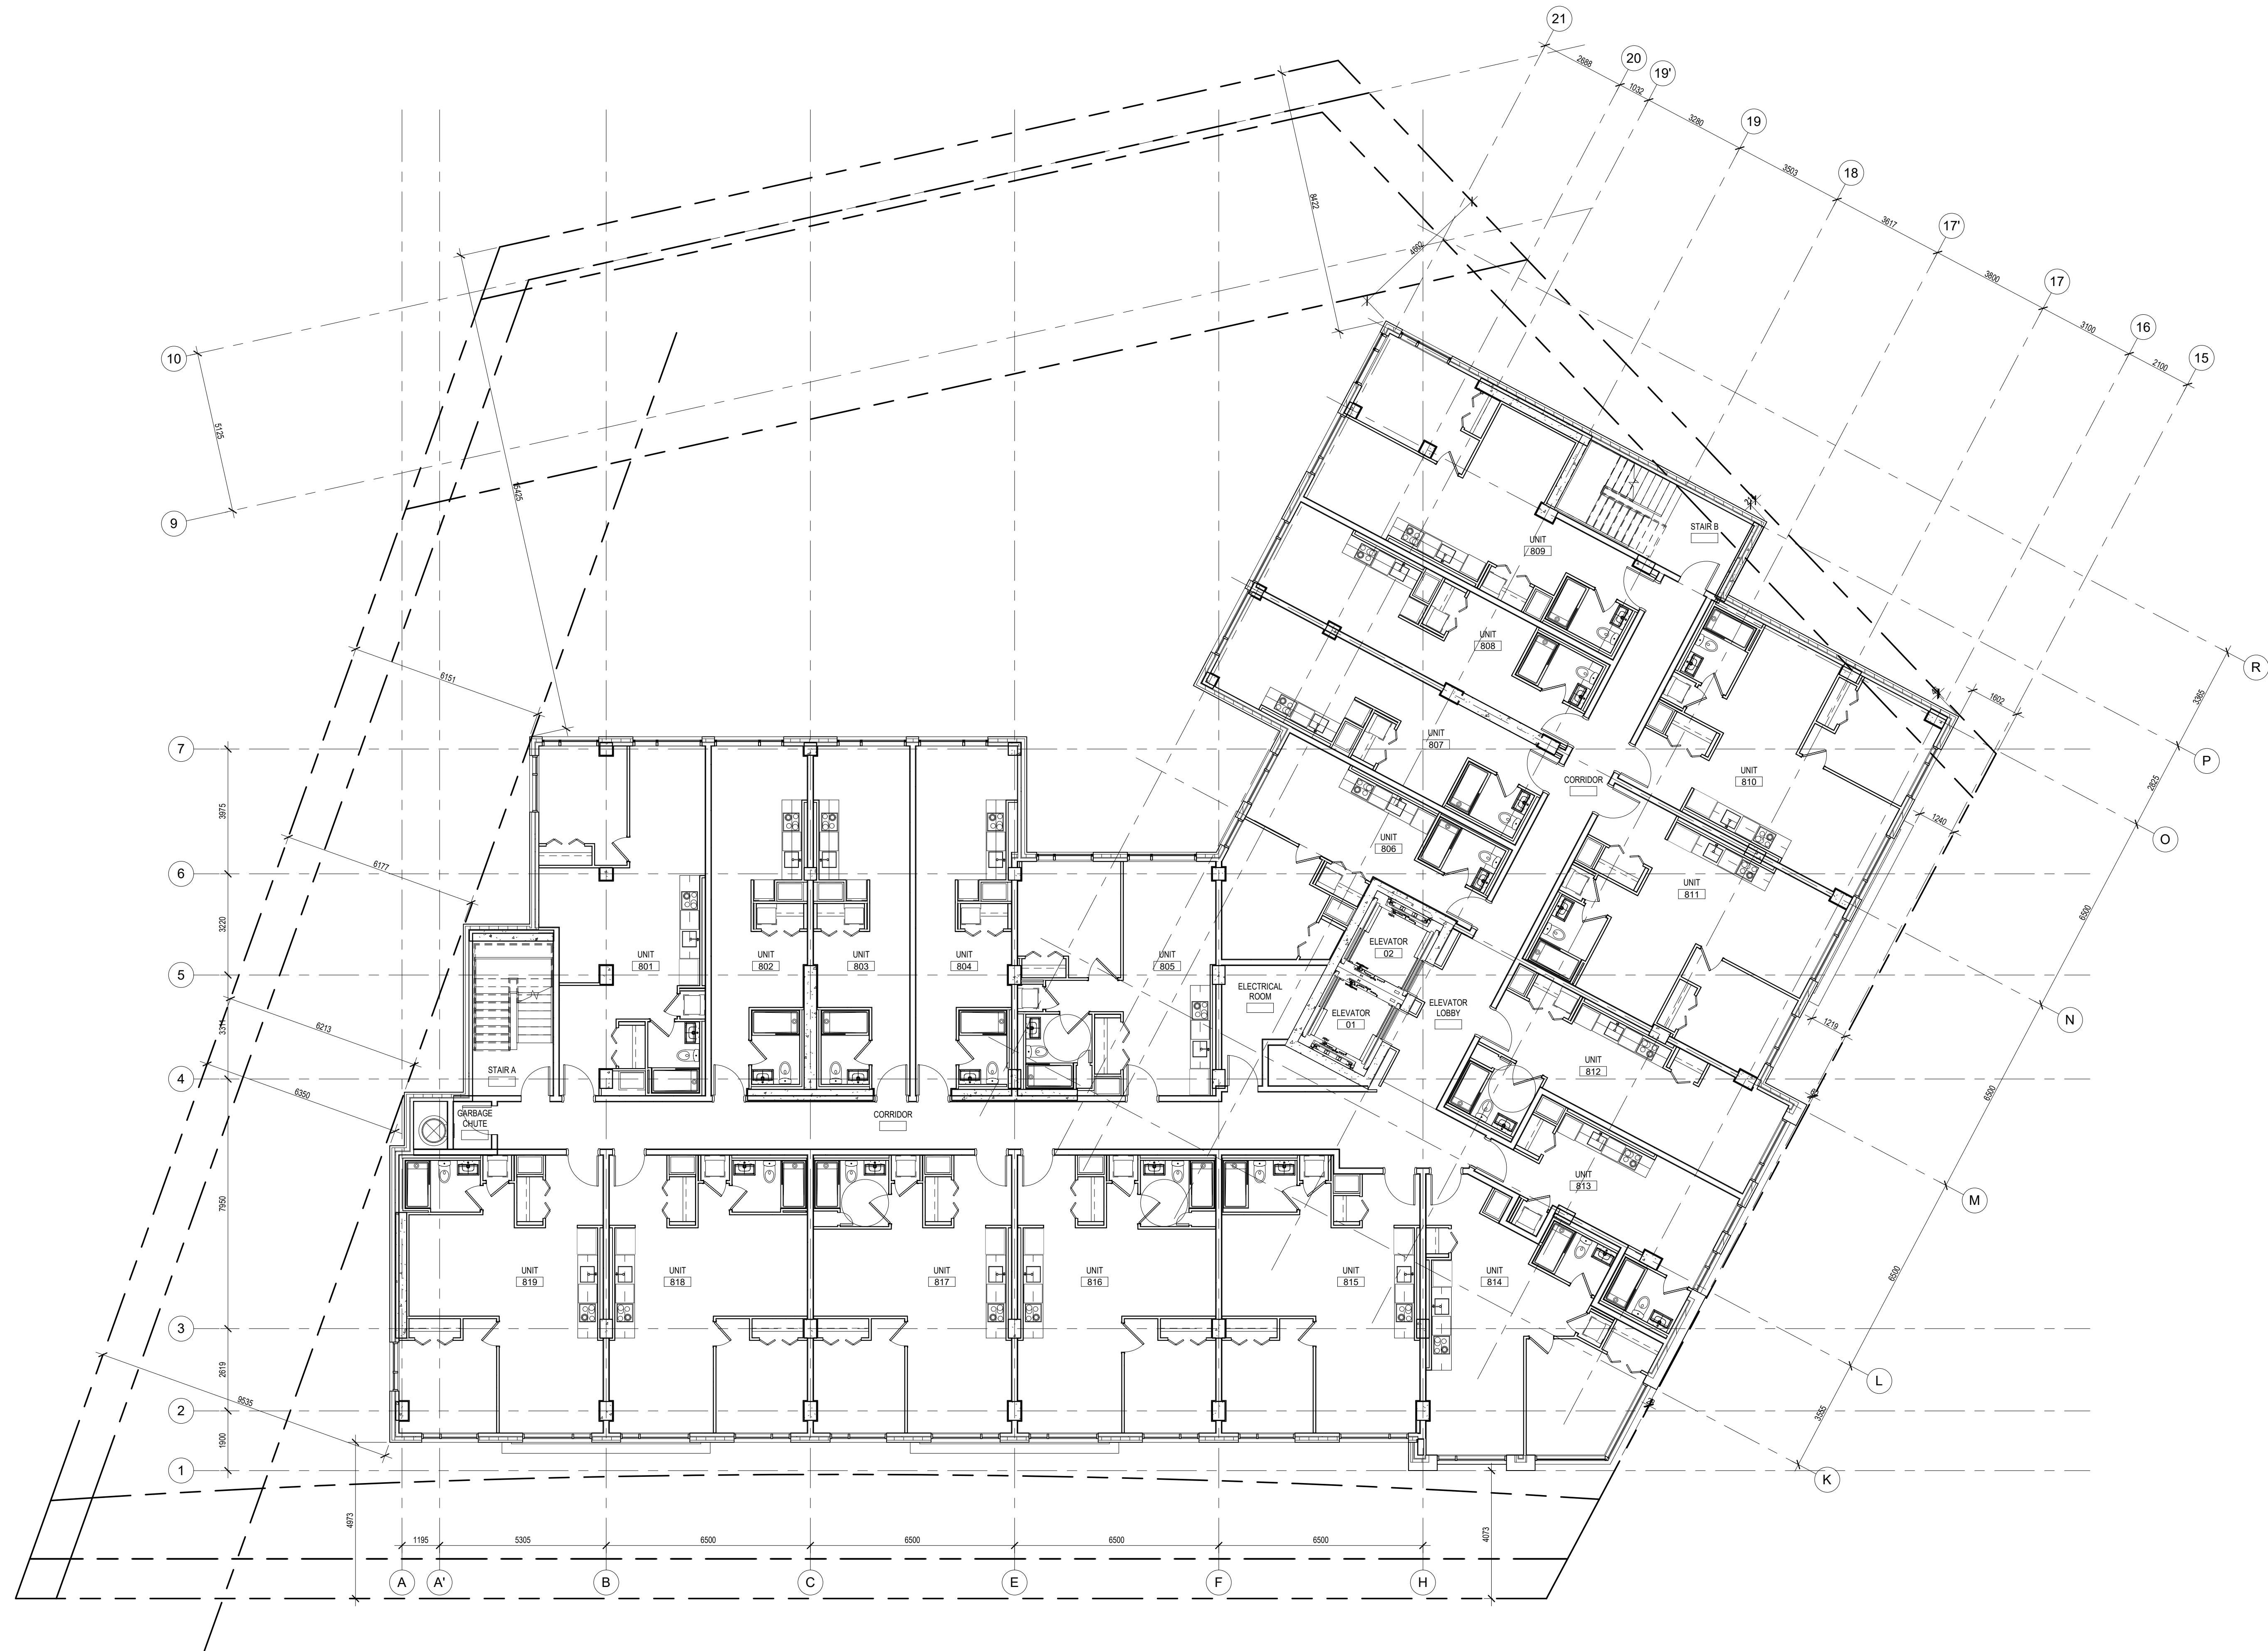


NOTE: THIS DRAWING IS THE PROPERTY OF THE ARCHITECT AND MAY NOT BE REPRODUCED OR USED WITHOUT THE EXPRESSED CONSENT OF THE ARCHITECT. THE CONTRACTOR SHALL CHECK AND VERIFY ALL DIMENSIONS AND REPORT ANY OMISSIONS OR DISCREPANCIES TO THE ARCHITECT BEFORE PROCEEDING WITH THE WORK.

DO NOT SCALE THE DRAWINGS

#### RELEASE / REVISION RECORD

No.	Description	Date
1	Issued for Site Plan Control	18-10-18

PROJECT NORTH

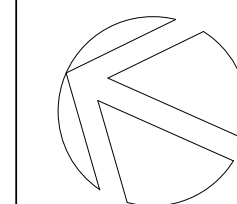

MAY NOT BE USED FOR CONSTRUCTION UNTIL SIGNED BY THE ARCHITECT

**chmiel**architects

200 - 109 Bank Street  
Ottawa, ON K1P 5N5  
t (613) 234-3585  
f (613) 234-6224

1545 Bank Street Apartment

1545 Bank Street, Ottawa

PROJECT NO. <b>18-1673</b>	DRAWN <b>RK/EC</b>
SCALE <b>1 : 100</b>	CHECKED <b>RAC</b>
DRAWING TITLE <b>LEVEL 8 FLOOR PLAN</b>	

DRAWING NO.

**A108**



DO NOT SCALE THE DRAWINGS

[illegible]

NOT BE USED FOR CONSTRUCTION  
UNLESS SIGNED BY THE ARCHITECT

100 - 109 Bank Street  
Ottawa ON K1P 5N5  
(613) 234-3585  
(613) 234-6224


645 Bank Street, Ottawa

SCALE	CHECKED
1 : 100	RAC

DRAWING NO.

A109



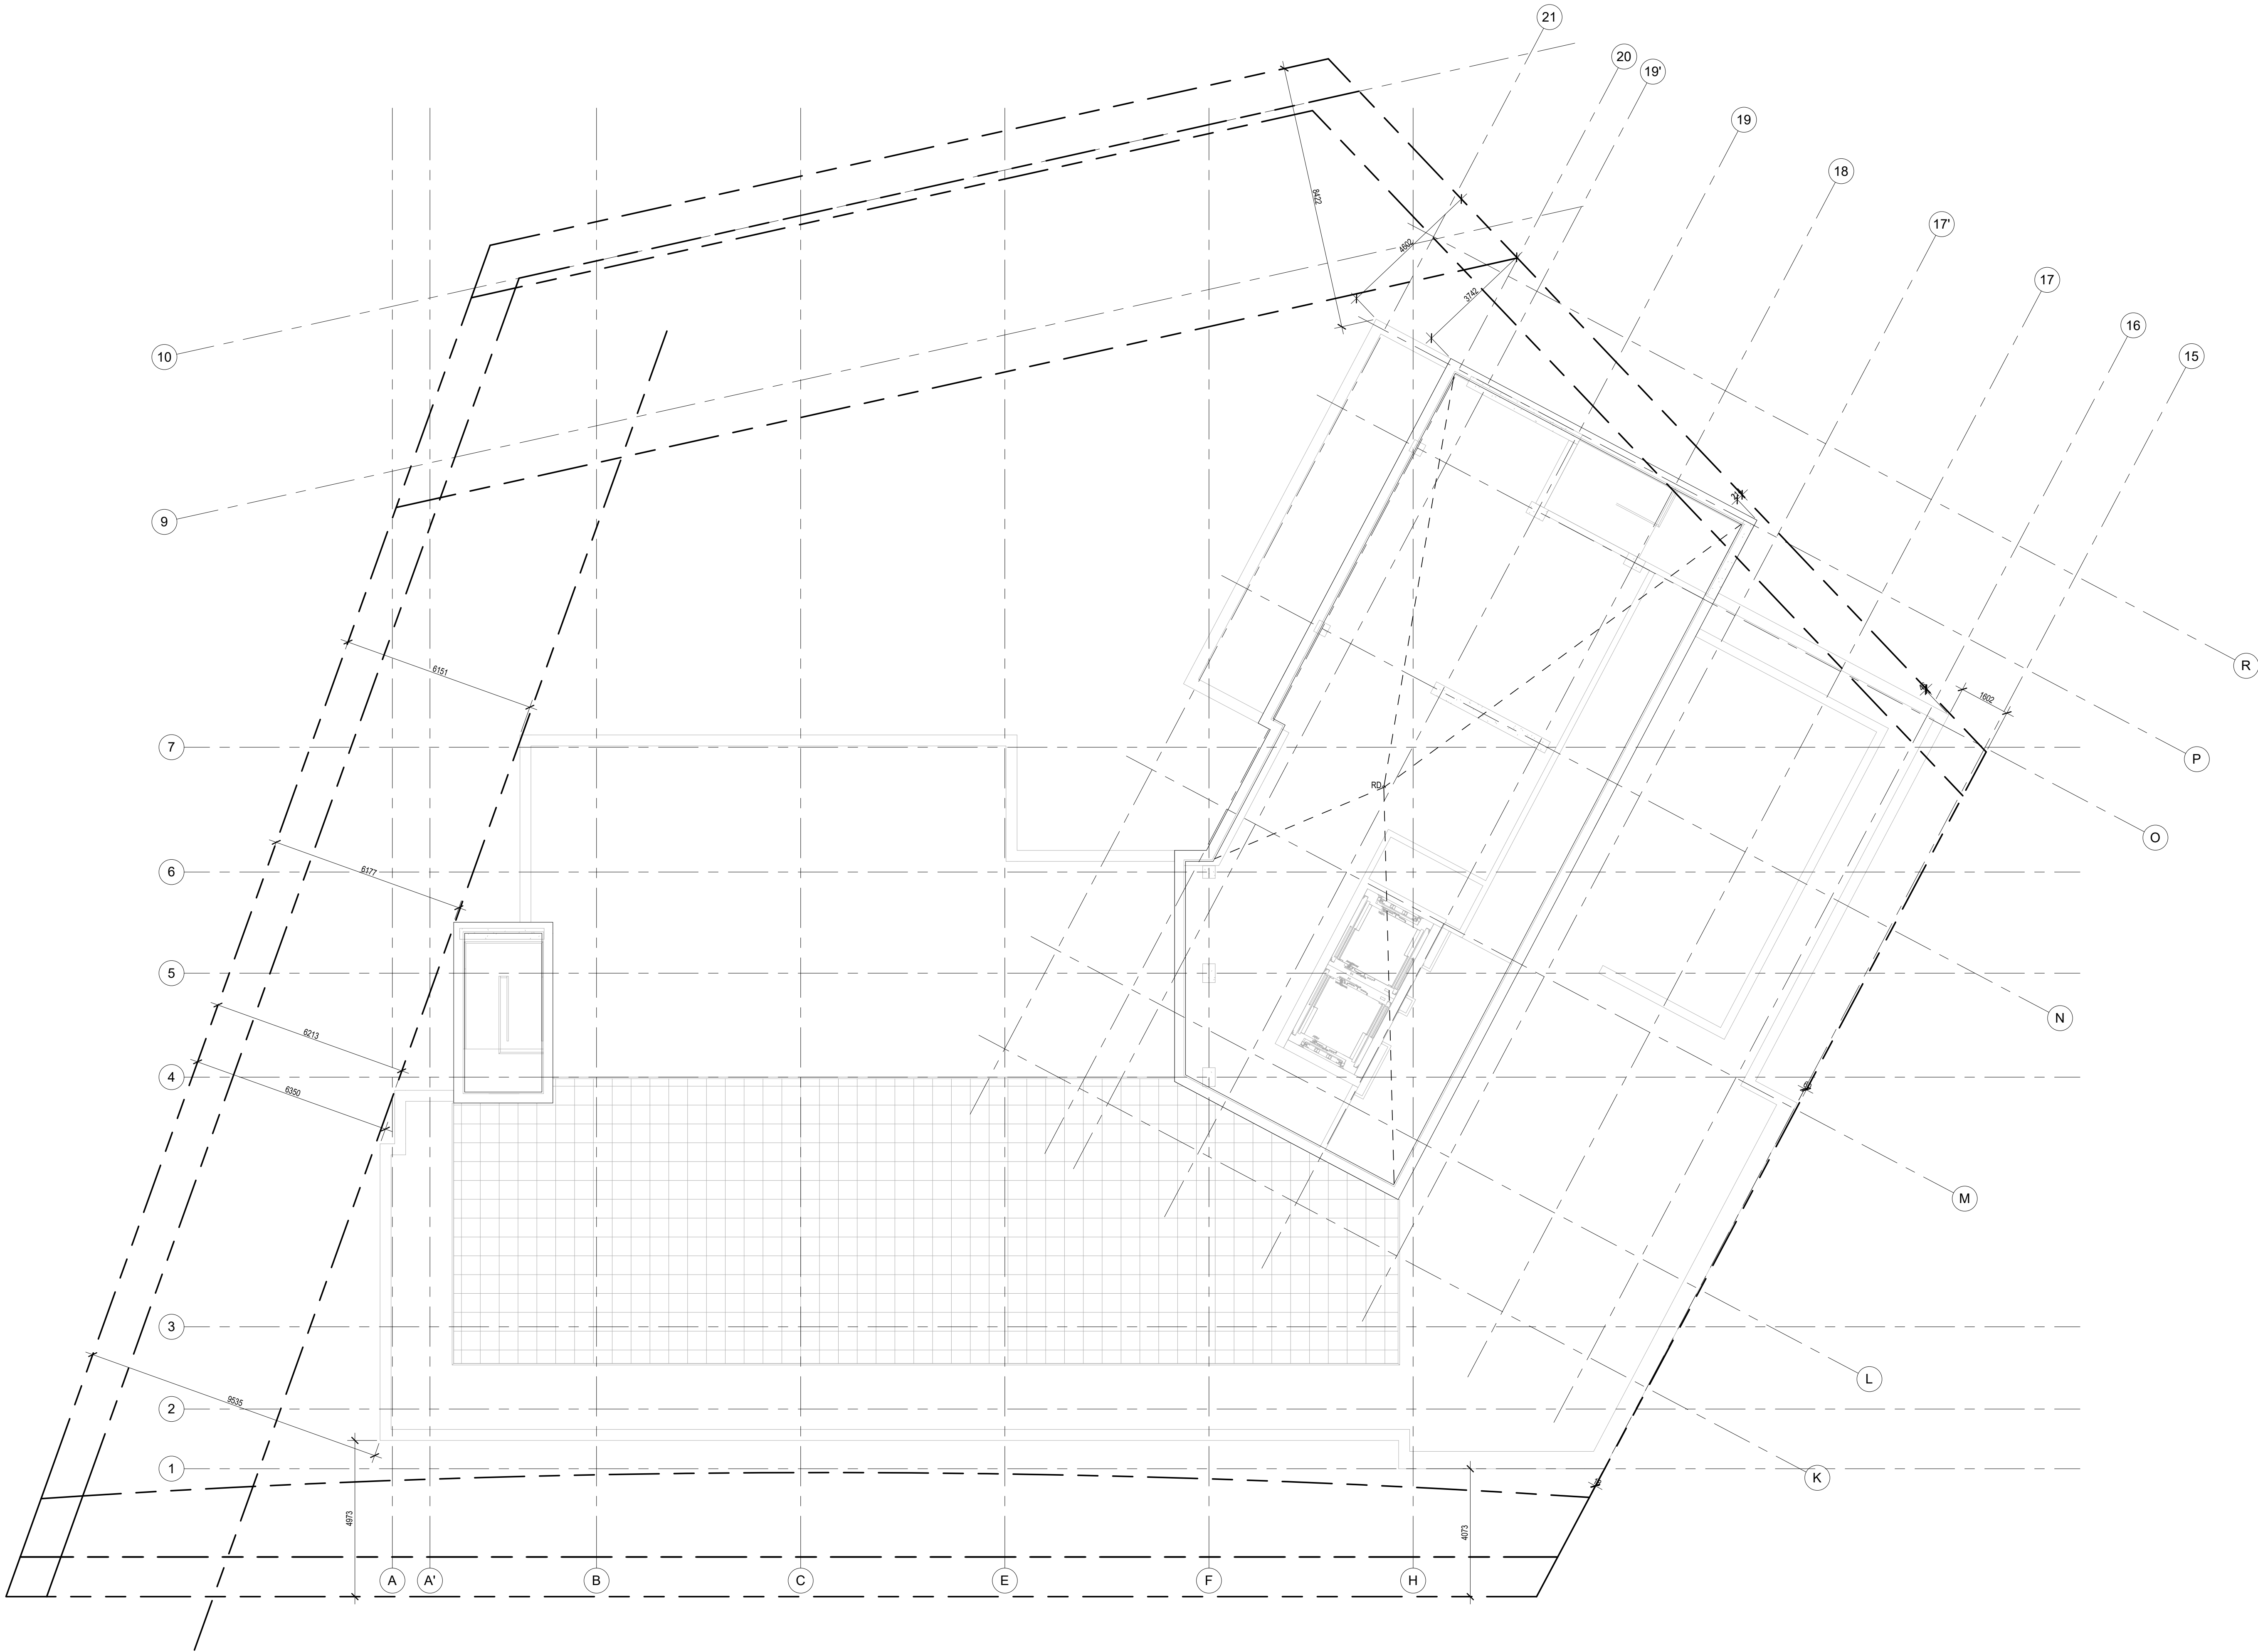

NOTE: THIS DRAWING IS THE PROPERTY OF THE ARCHITECT AND MAY NOT BE REPRODUCED OR USED WITHOUT THE EXPRESSED CONSENT OF THE ARCHITECT. THE CONTRACTOR SHALL CHECK AND VERIFY ALL DIMENSIONS AND REPORT ANY OMISSIONS OR DISCREPANCIES TO THE ARCHITECT BEFORE PROCEEDING WITH THE WORK.

DO NOT SCALE THE DRAWINGS

RELEASE / REVISION RECORD		
No.	Description	Date
1	Issued for Site Plan Control	18-10-18

PROJECT NORTH

MAY NOT BE USED FOR CONSTRUCTION UNTIL SIGNED BY THE ARCHITECT

**chmielarchitects**  
 200 - 109 Bank Street  
 Ottawa, ON K1P 5N5  
 t (613) 234-3585  
 f (613) 234-6224

**1545 Bank Street Apartment**

1545 Bank Street, Ottawa

PROJECT NO. <b>18-1673</b>	DRAWN <b>RK/EC</b>
SCALE <b>1 : 100</b>	CHECKED <b>RAC</b>

DRAWING TITLE  
**UPPER ROOF PLAN**

DRAWING NO.  
**A110**