


J:\103451 - Riverstone\3.9 Drawings\3.9-01\3.9-01-C-200 GRADING PLAN.dwg Plot Scale: 1:12.7 Printed At: 1/24/2017 8:58 AM Lot: Saved By: DOORE, Lori, Saved At:

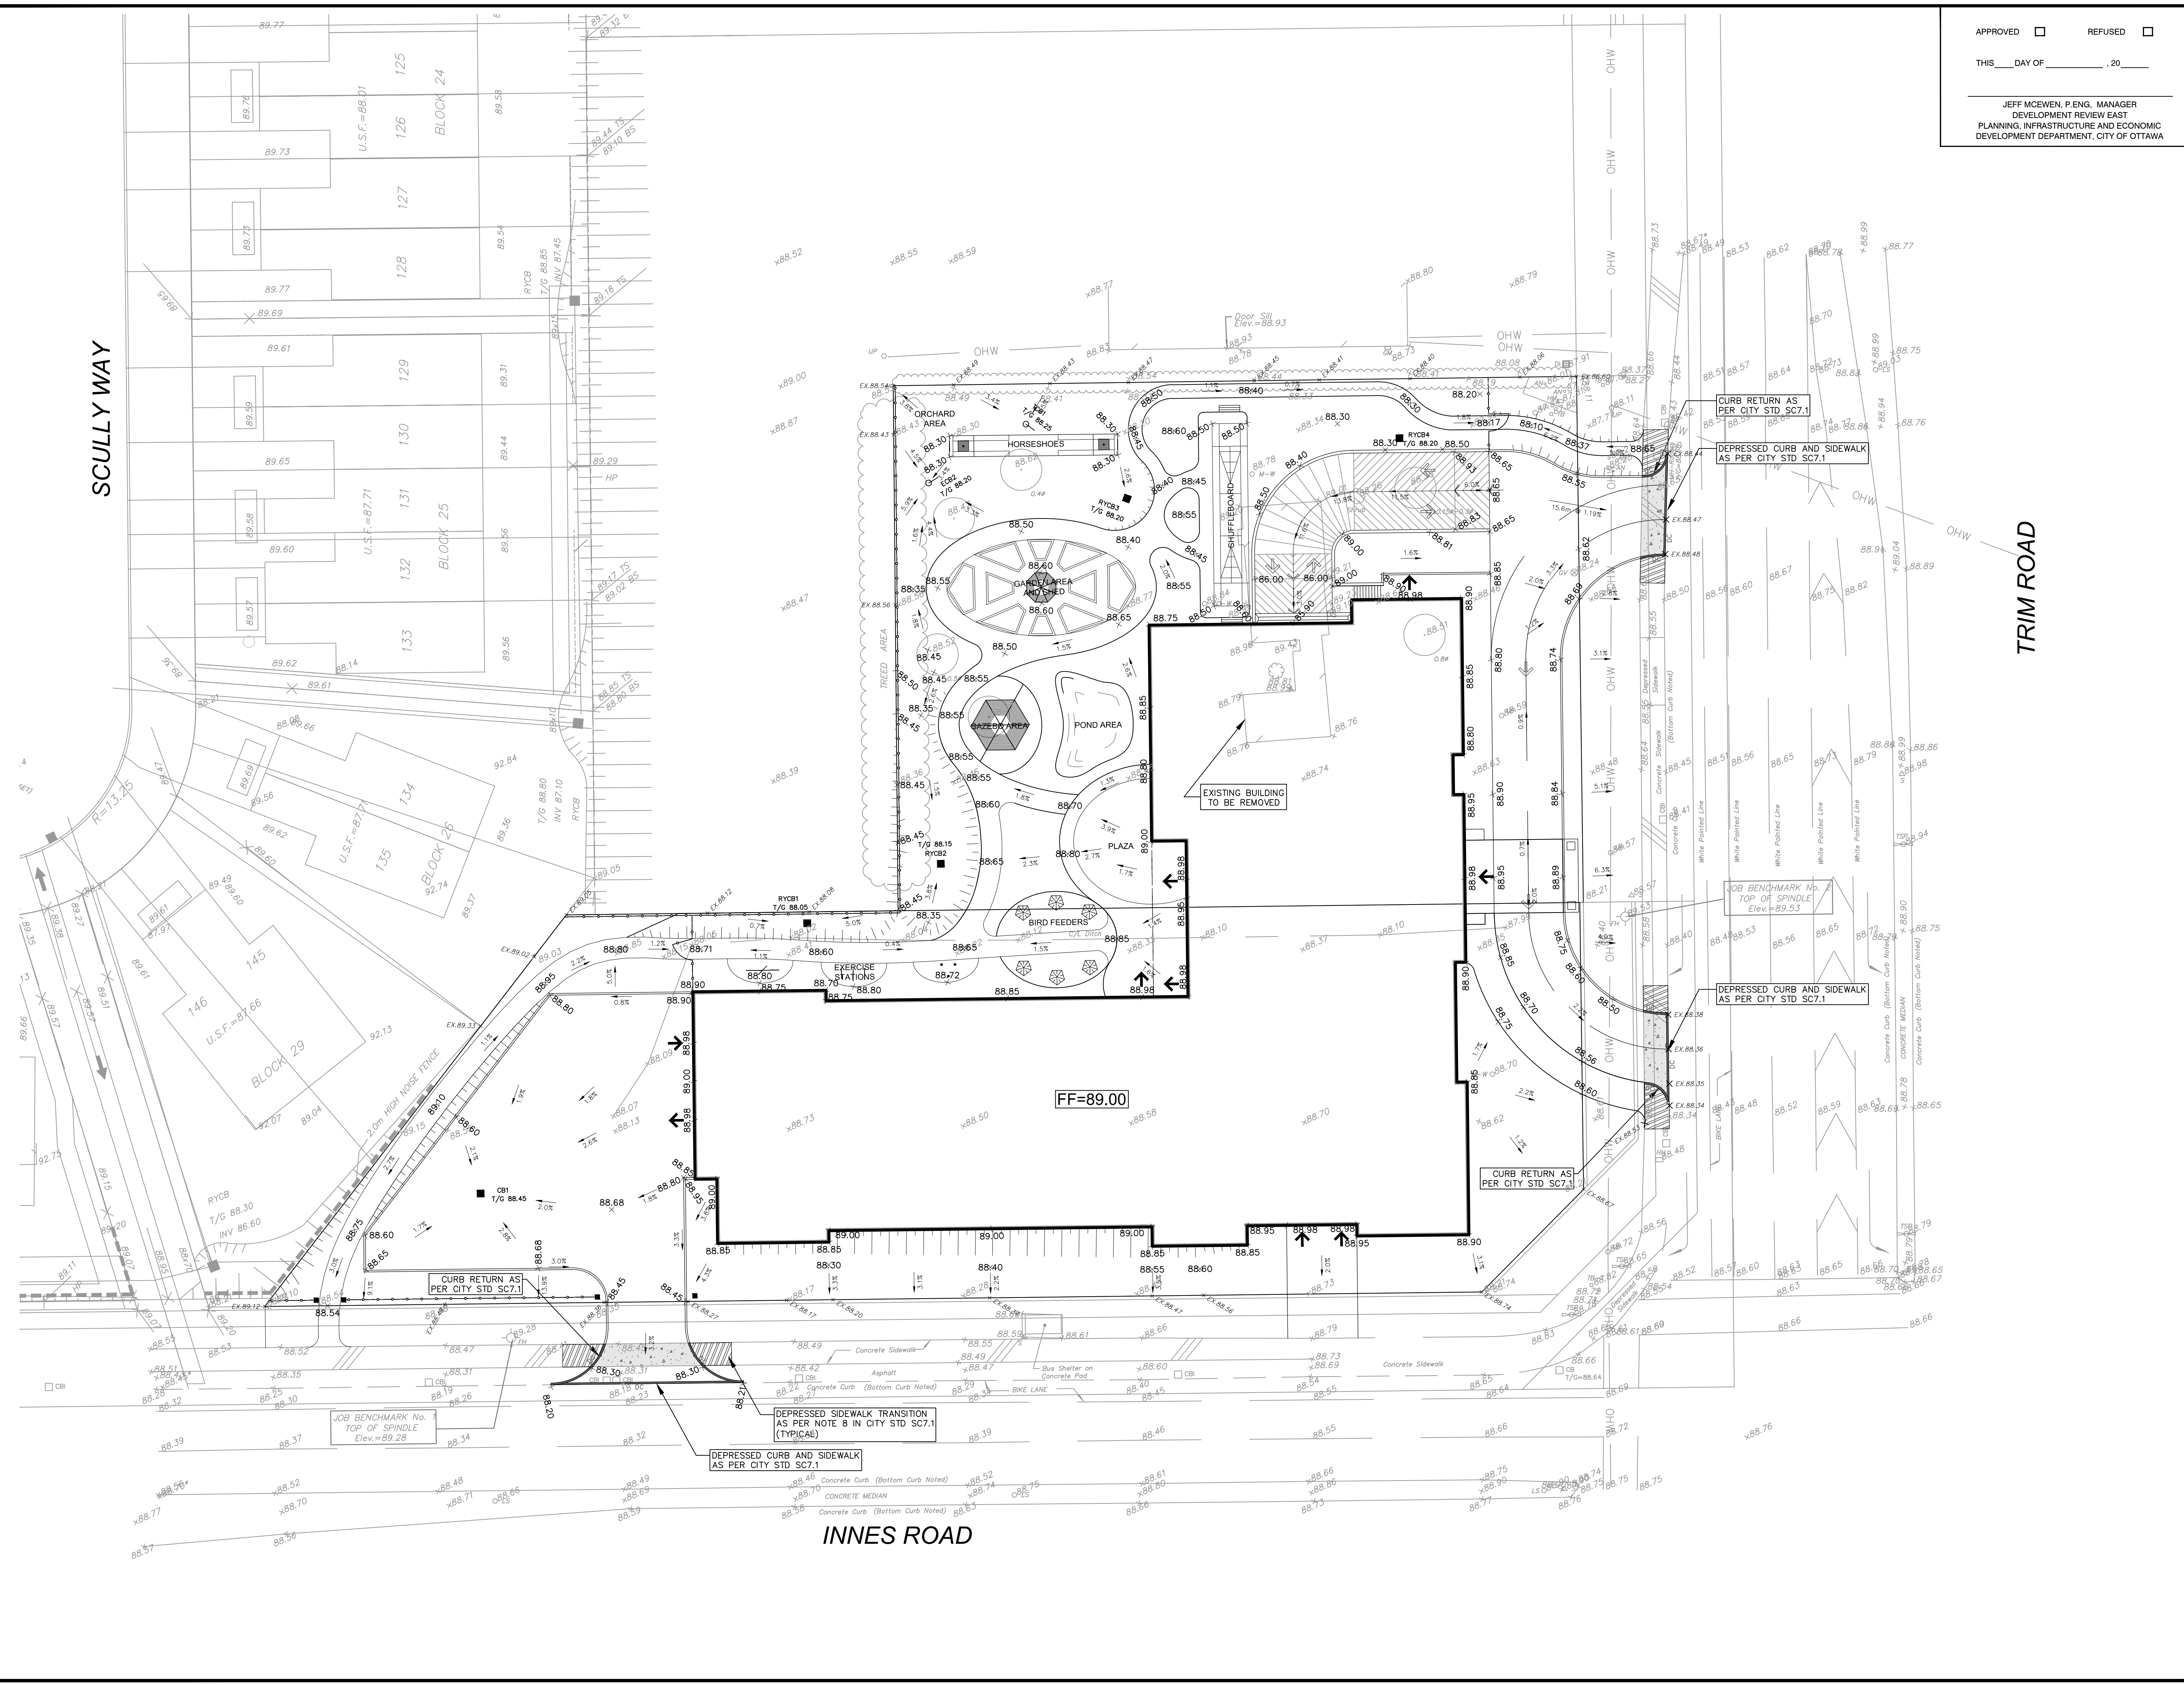

APPROVED REFUSED
 THIS ___ DAY OF _____, 20___
 JEFF MCENEN, P.ENG. MANAGER
 DEVELOPMENT REVIEW EAST
 PLANNING, INFRASTRUCTURE AND ECONOMIC
 DEVELOPMENT DEPARTMENT, CITY OF OTTAWA



NOTES:
 1. SEE DETAIL DRAWING C-010 FOR ADDITIONAL DETAILS AND NOTES.
 2. SITE BENCHMARK TO BE OBTAINED FROM LEGAL SURVEYOR ANNIS, O'SULLIVAN, VOLLEBECK LTD.

14			
13			
12			
11			
10			
9			
8			
7			
6			
5			
4			
3			
2			
1	ISSUED FOR S.P.A.	T.R.B.	2017.03.24
No.	REVISIONS	By	Date

NEUF
 ARCHITECTES

CLARIDGE HOMES

RIVERSTONE
 RETIREMENT COMMUNITIES

IBI GROUP
 400 - 333 Preston Street
 Ottawa ON K1S 5N4 Canada
 tel 613 225 1311 fax 613 225 9868
 ibigroup.com

Project Title
TRIM AND INNES RETIREMENT COMMUNITY

LI-CENSÉ PROFESSIONNEL ENGENIEUR
 T. R. BRULE
 2017/03/24
 PROVINCE OF ONTARIO

Drawing Title
GRADING PLAN

Scale
 1 : 250

Design J.E.B.	Date MAR 2017
Drawn D.D.	Checked T.R.B.

Project No. 103451	Drawing No. C-200
-----------------------	----------------------

CITY PLAN No. ###
CITY FILE No. ###