



517 GLADSTONE AVENUE PROPOSAL

GARAGE PLAN

JUNE 2017

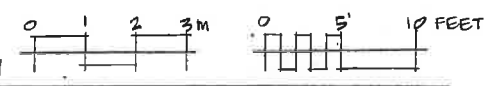

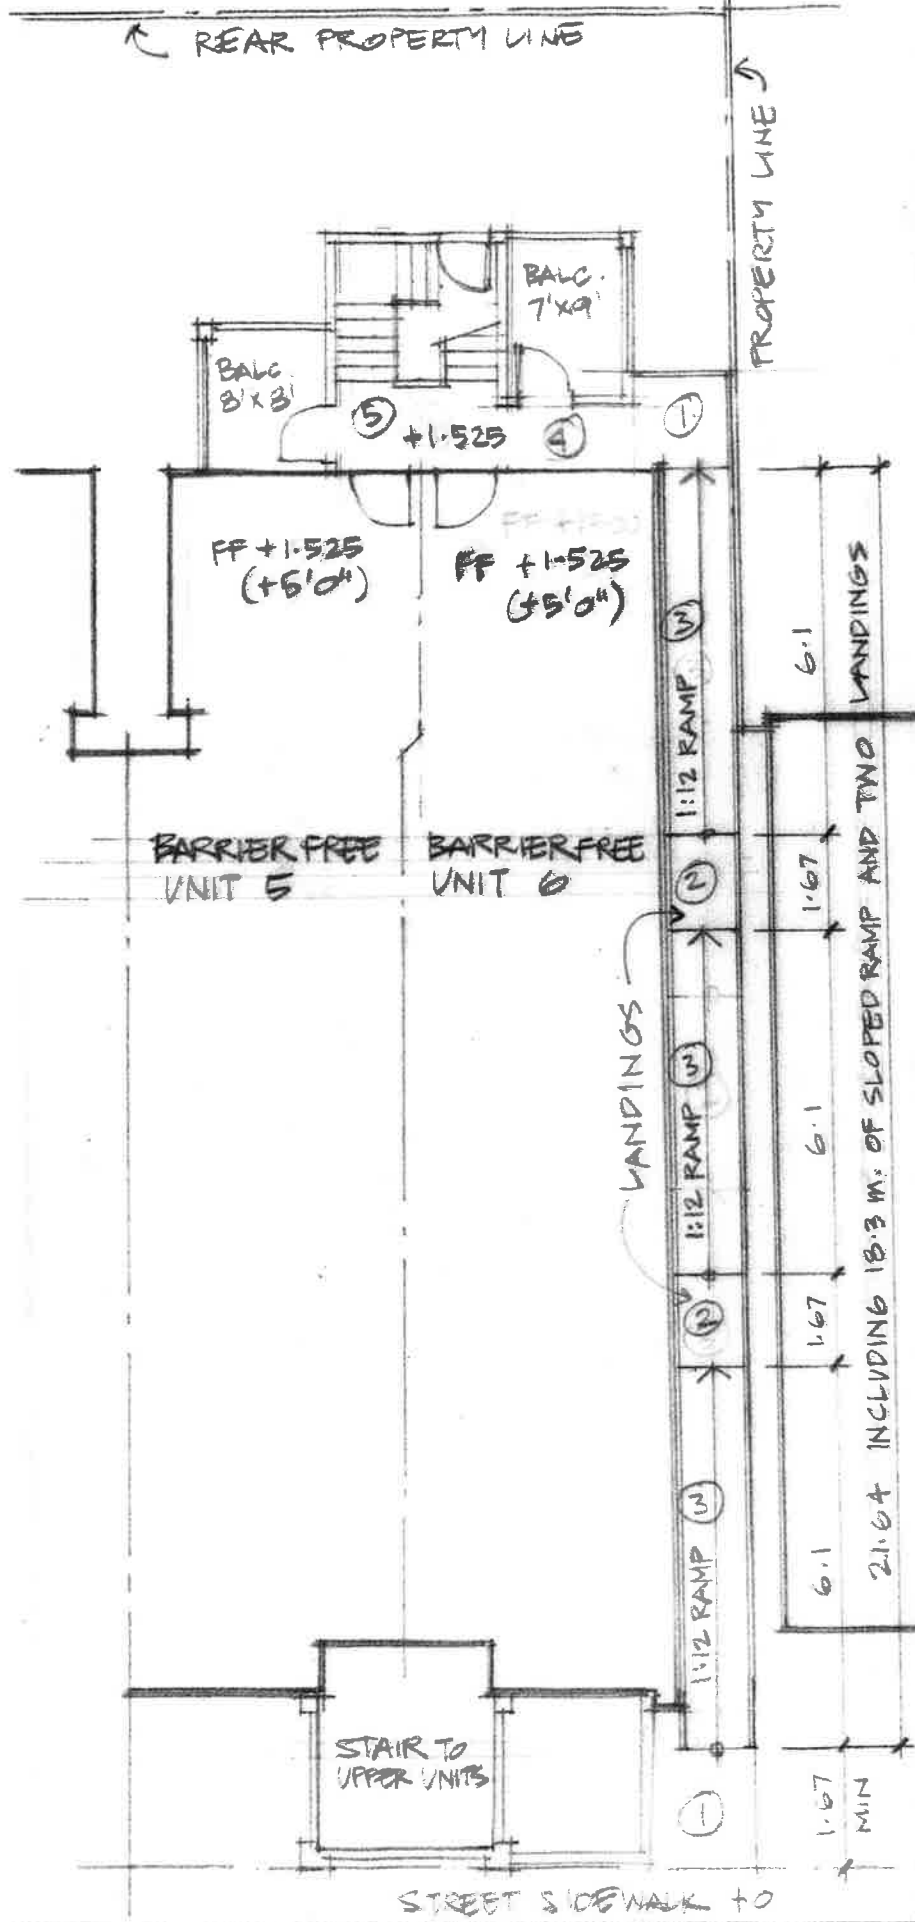


LEGEND

- ① MINIMUM 1670X1670 LANDING
- ② MINIMUM 1670 LONG LANDING, MIN. 900 BETWEEN HANDRAILS
- ③ MAXIMUM 9000 LONG RAMP, MAXIMUM 1:12 SLOPE, MIN. 900 BETWEEN HANDRAILS
- ④ MIN. 1100 WIDE PASSAGE
- ⑤ 1500X2730 STAIR LANDING
- * ALL DOORS MIN. 800 CLEAR WIDTH IN OPEN POSITION, WITH MIN. 600 CLEARANCE TO WALL ON INSIDE APPROACH TO DOOR


517 GLADSTONE AVE ▪ SITE PLAN ▪

BARRIER FREE ACCESS
MAY 10, 2017

SCALE 5/32" = 1'0"

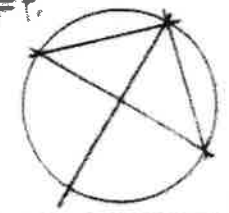

APRIL 2017

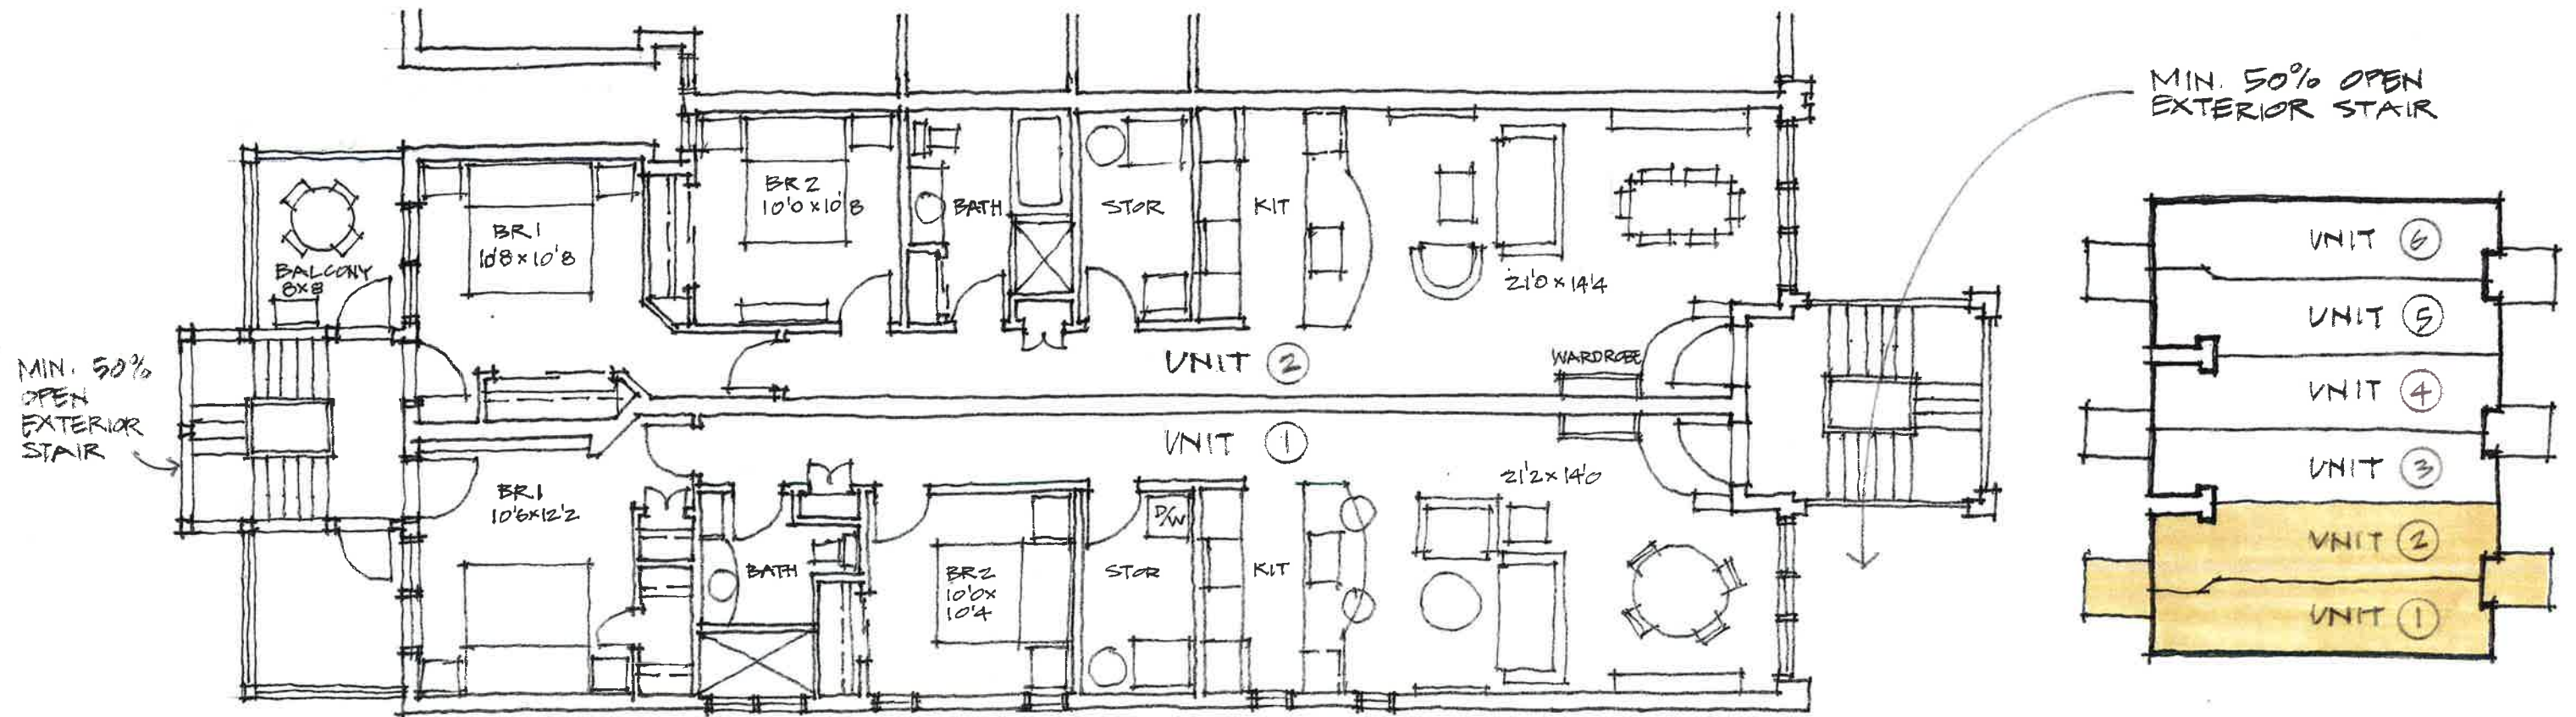

517 GLADSTONE AVENUE PROPOSAL

TYPICAL FLOOR PLANS 1/8"=1'-0"

