



BLOCK 1 SIDE ELEVATION
 END UNIT - OPT. 2
 UNIT 'A' - 111
 UNIT 'B' - 112
 UNIT 'C' - 113

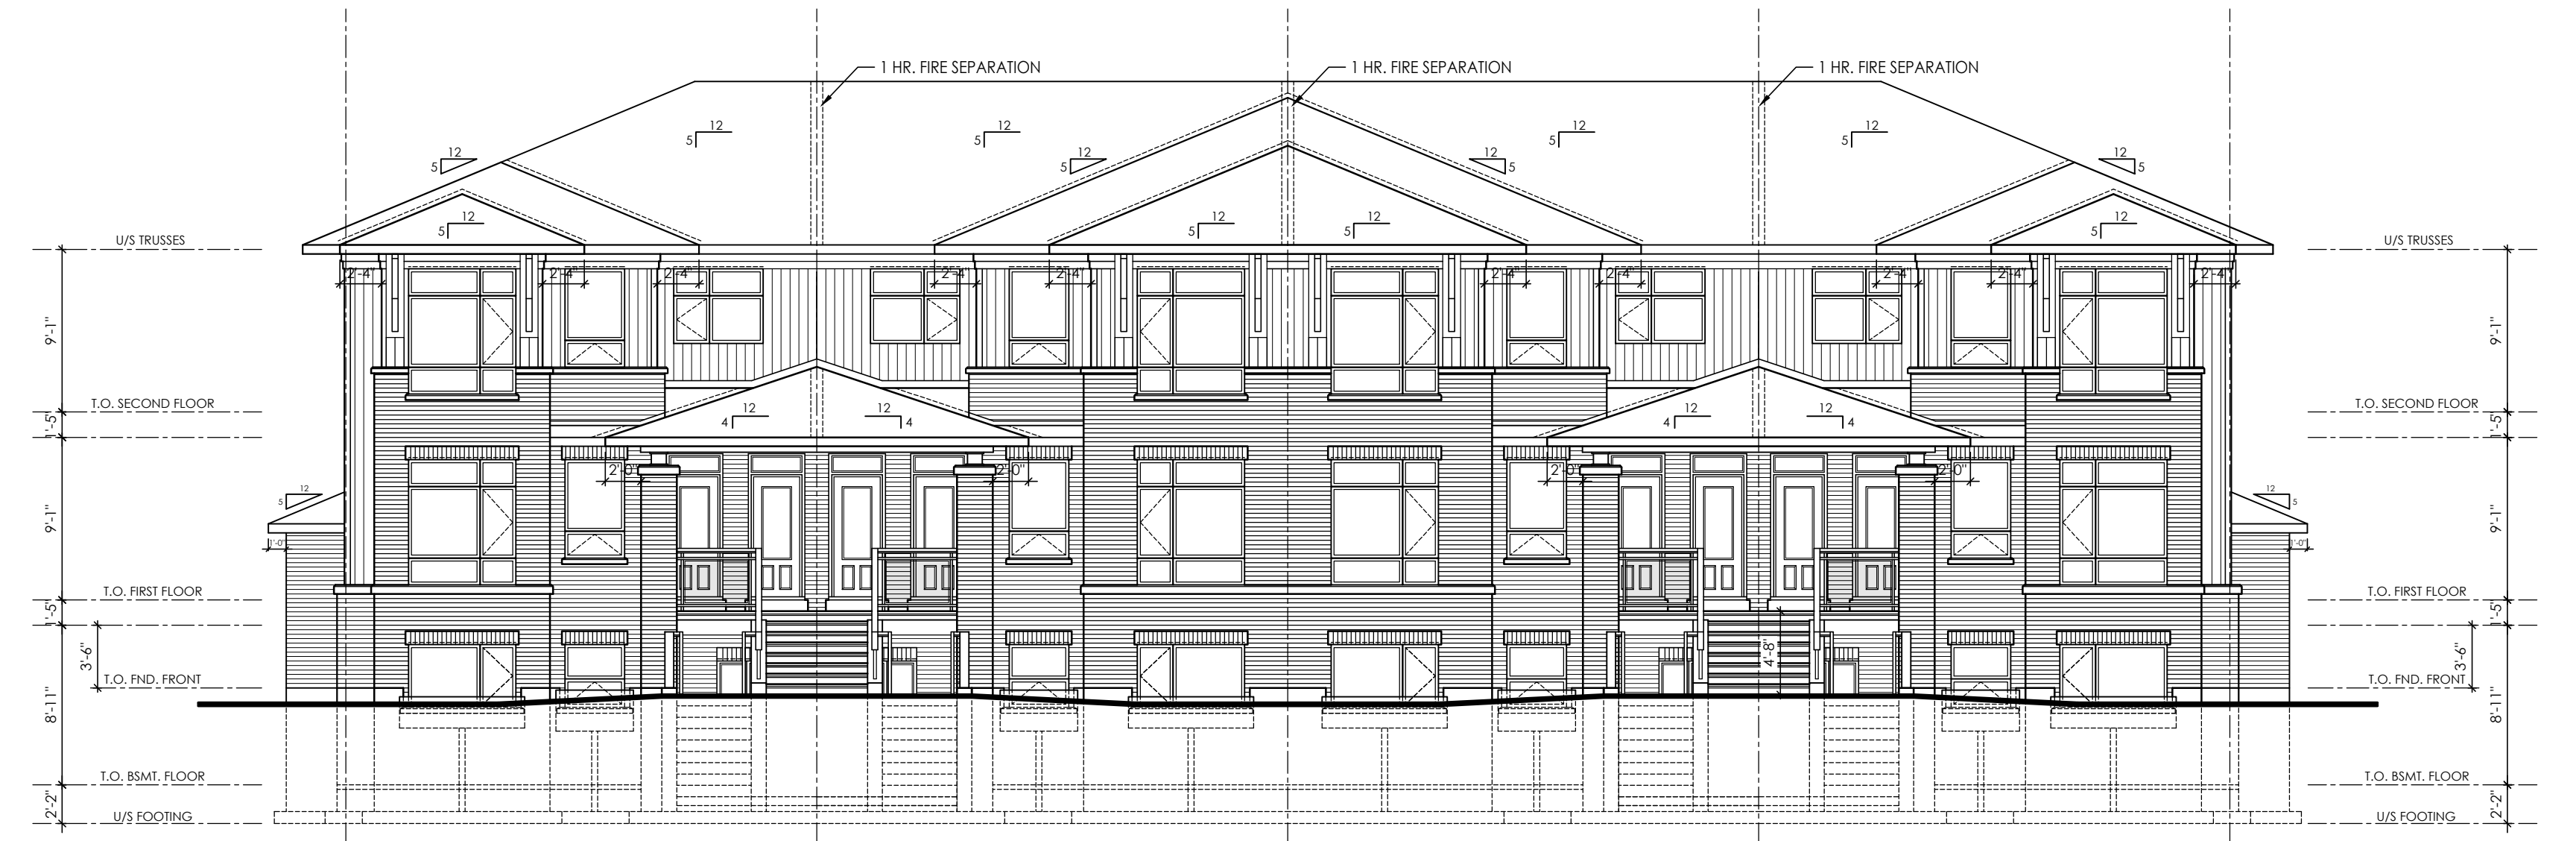

BLOCK 1 FRONT ELEVATION
 END UNIT - OPT. 2
 UNIT 'A' - 111
 UNIT 'B' - 112
 UNIT 'C' - 113
 MID UNIT REV. - OPT. 2
 UNIT 'A' - 121
 UNIT 'B' - 122
 UNIT 'C' - 123
 MID UNIT - OPT. 2
 UNIT 'A' - 131
 UNIT 'B' - 132
 UNIT 'C' - 133
 END UNIT REV. - OPT. 2
 UNIT 'A' - 141
 UNIT 'B' - 142
 UNIT 'C' - 143

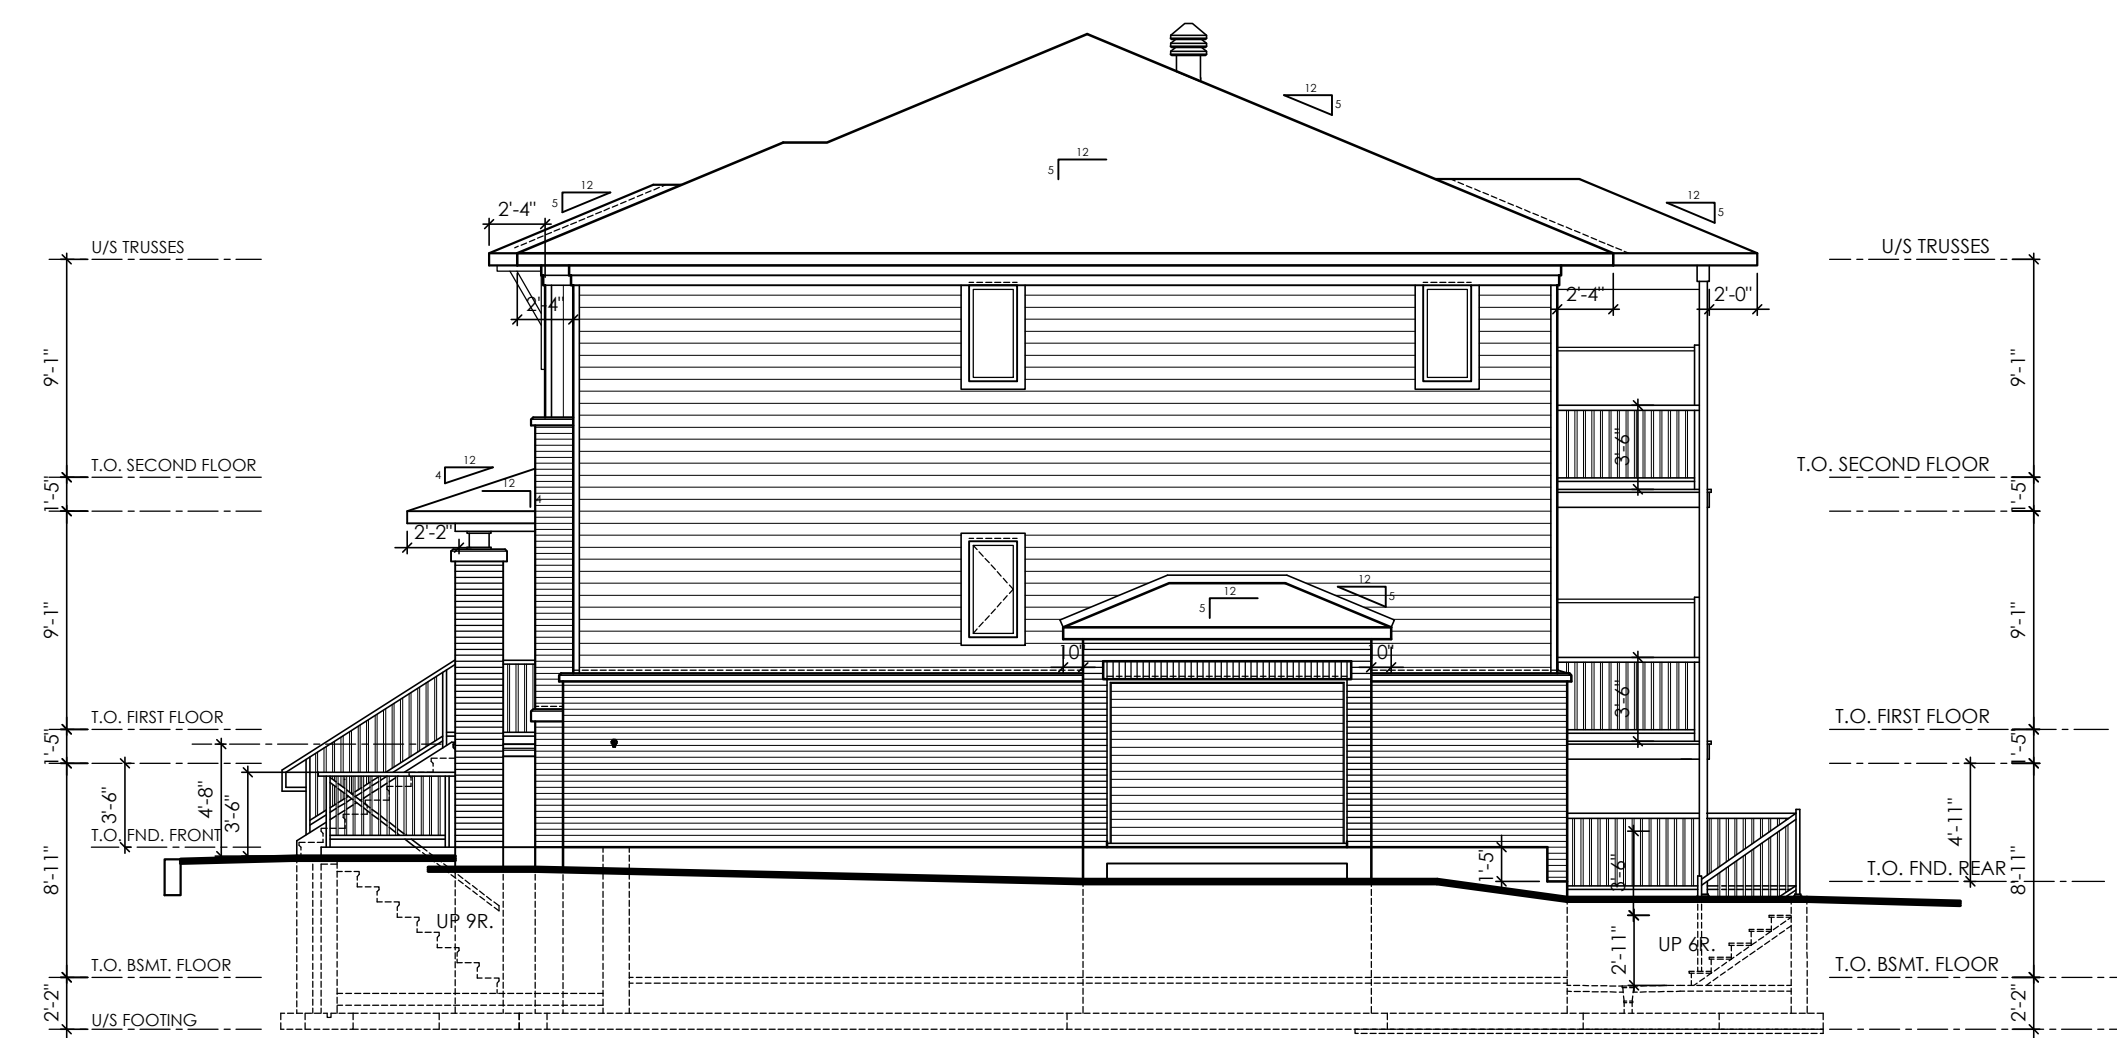

BLOCK 1 SIDE ELEVATION
 END UNIT REV. - OPT. 2
 UNIT 'A' - 141
 UNIT 'B' - 142
 UNIT 'C' - 143



BLOCK 1 REAR ELEVATION
 END UNIT REV. - OPT. 2
 UNIT 'A' - 141
 UNIT 'B' - 142
 UNIT 'C' - 143
 MID UNIT - OPT. 2
 UNIT 'A' - 131
 UNIT 'B' - 132
 UNIT 'C' - 133
 MID UNIT REV. - OPT. 2
 UNIT 'A' - 121
 UNIT 'B' - 122
 UNIT 'C' - 123
 END UNIT - OPT. 2
 UNIT 'A' - 111
 UNIT 'B' - 112
 UNIT 'C' - 113

APPROVED REFUSED
 THIS _____ DAY OF _____, 20____
 DON HERWEYER, MCIP, RPP
 MANAGER, DEVELOPMENT REVIEW - SOUTH
 PLANNING, INFRASTRUCTURE AND ECONOMIC
 DEVELOPMENT DEPARTMENT, CITY OF OTTAWA

M. David Blakely
 Architect Inc.
 2200 Prince of Wales Dr., Suite 101
 Ottawa, Ontario K2E 6Z9
 Phone (613) 226-8811 Fax (613) 226-7942

GENERAL NOTES:
 1. THE CONTRACTOR IS RESPONSIBLE FOR CHECKING AND VERIFYING ALL DIMENSIONS. ANY DISCREPANCY MUST BE REPORTED TO M. DAVID BLAKELY ARCHITECT INC.
 2. ALL WORK AND MATERIALS TO BE IN COMPLIANCE WITH ALL CODES, REGULATIONS, AND BY-LAWS.
 3. ADDITIONAL DRAWINGS MAY BE ISSUED FOR CLARIFICATION TO ASSIST THE PROPER EXECUTION OF WORK. SUCH DRAWINGS WILL HAVE THE SAME MEANING AND INTENT AS IF THEY WERE INCLUDED WITH THE PLANS IN CONTRACT DOCUMENTS.
 4. DO NOT SCALE DRAWINGS.
 5. THIS DRAWING SHALL NOT BE USED OR COPIED WITHOUT THE AUTHORIZATION OF THE ARCHITECT.
 6. THIS DRAWING SHALL NOT BE USED FOR PERMIT OR CONSTRUCTION UNLESS THE DRAWING BEARS THE ARCHITECT'S SEAL AND SIGNATURE.
 7. THIS REPRODUCTION SHALL NOT BE ALTERED.

ARCHITECT SEAL:

NO.	DATE	DESCRIPTION	INIT.	NO.	DATE	DESCRIPTION	INIT.
12.				24.			
11.				23.			
10.				22.			
9.				21.			
8.				20.			
7.				19.			
6.				18.			
5.				17.			
4.				16.			
3.				15.			
2.				14.			
1.	13/09/17	AS PER CITY COMMENTS	SM	13.			

A - DETAIL NUMBER
 B - SHEET NUMBER (DETAIL REQUIRED)
 C - SHEET NUMBER (DETAIL LOCATION)

PROJECT:
TERRACE & TOWNHOMES
 146 MOUNTSHANNON DRIVE
 OTTAWA, (NEPEAN) ONT.
 CLIENT:
RICHCRAFT
 Group Of Companies

DRAWING TITLE:
BLOCK 1 ELEVATIONS
 DATE:
 AUGUST, 2016.
 SCALE:
 1/8" = 1'-0"
 SHEET No.:
B1-2
 DRAWN BY:
 SBM
 CHECKED:
 MDB