



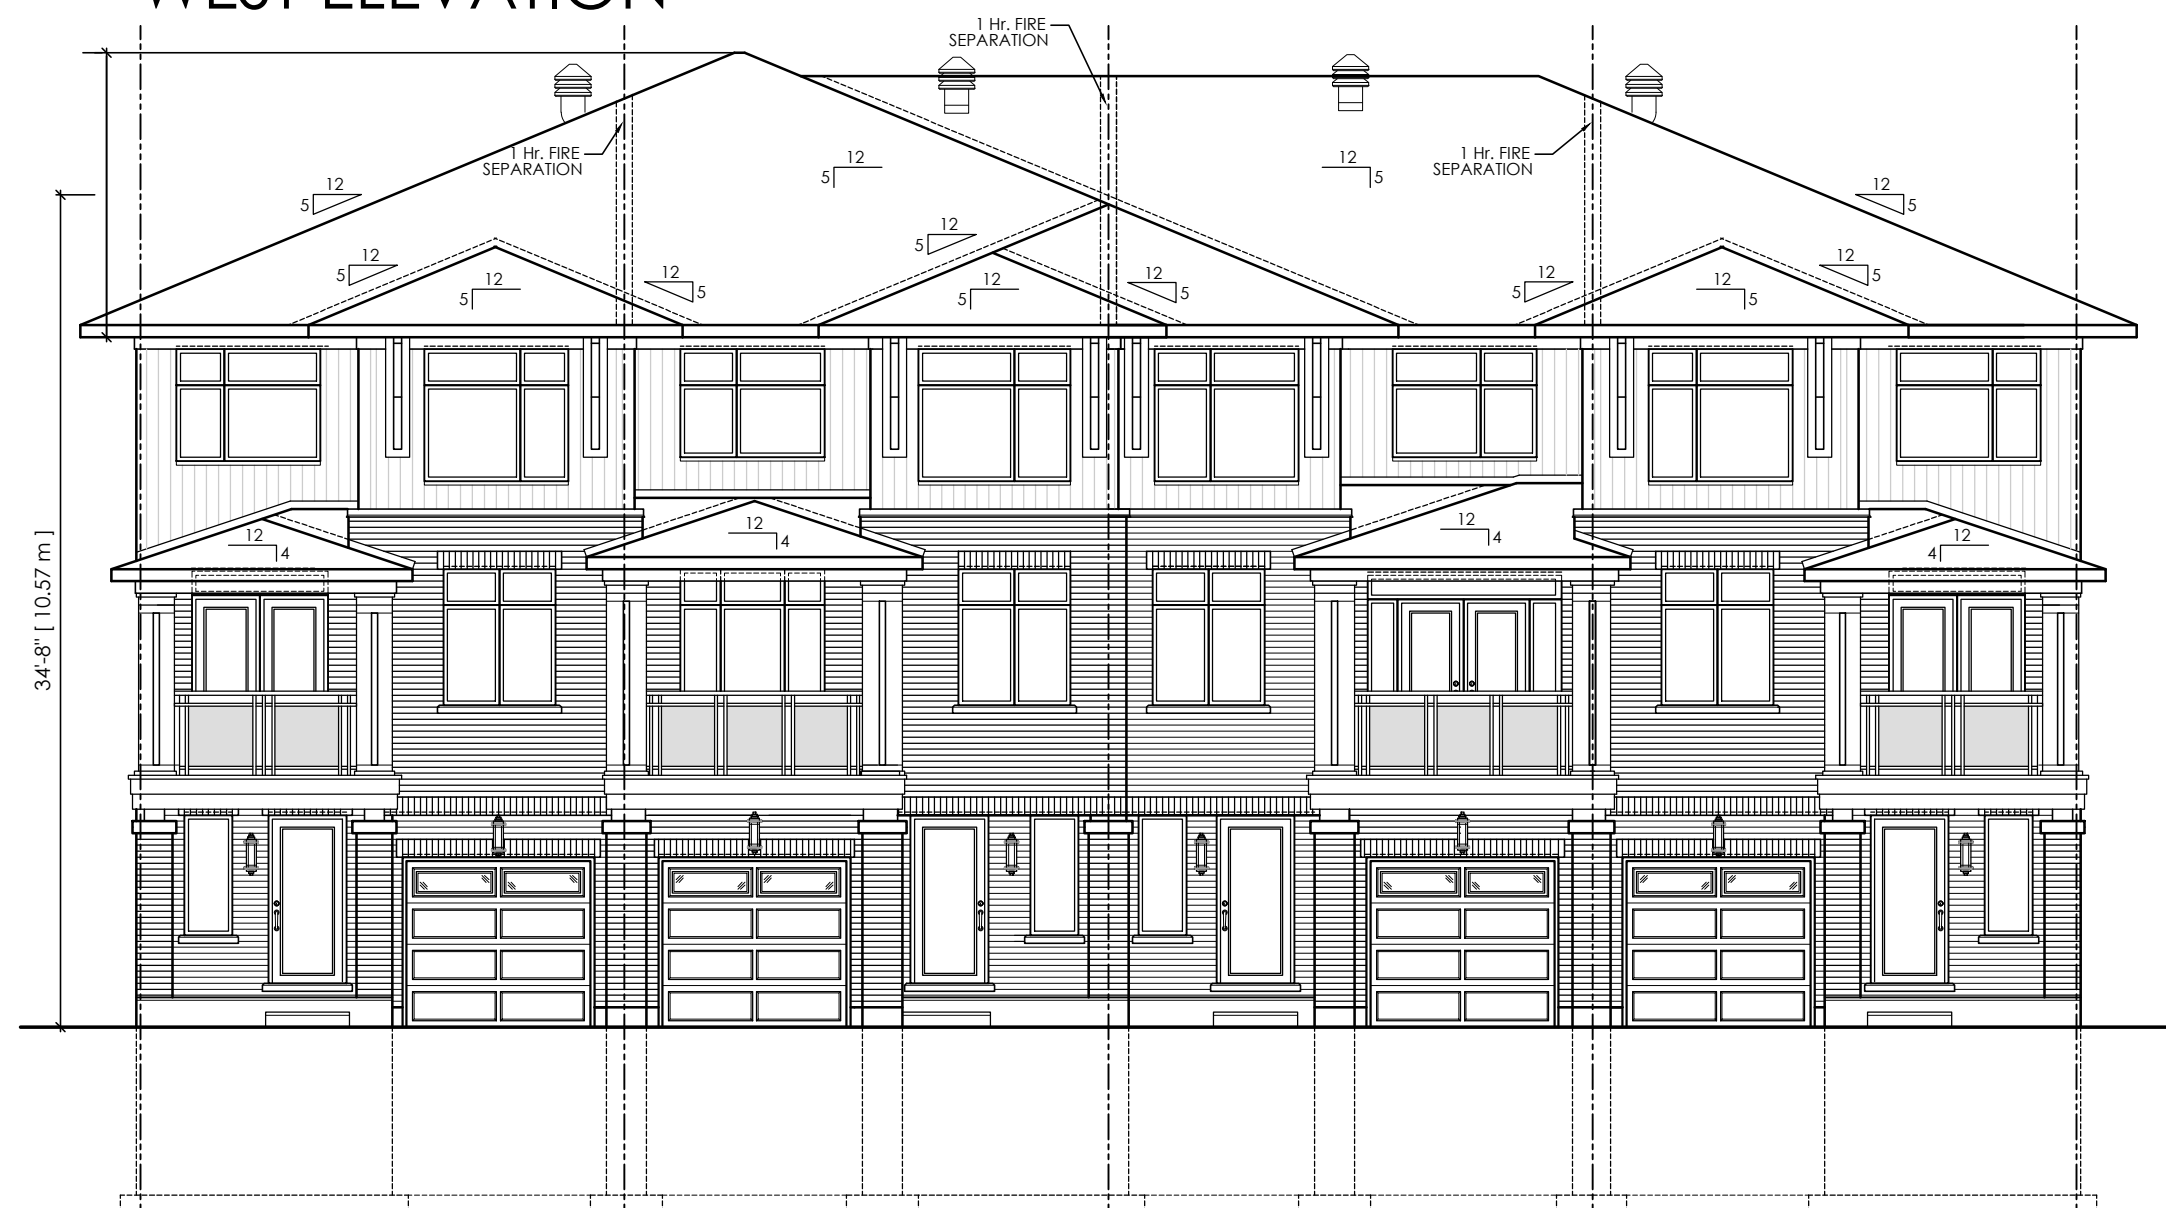


GRANVILLE END Rev. KITSILANO CAMBIE Rev. GRANVILLE END  
**WEST ELEVATION**



GRANVILLE END Rev. KITSILANO CAMBIE Rev. GRANVILLE END  
**EAST ELEVATION**

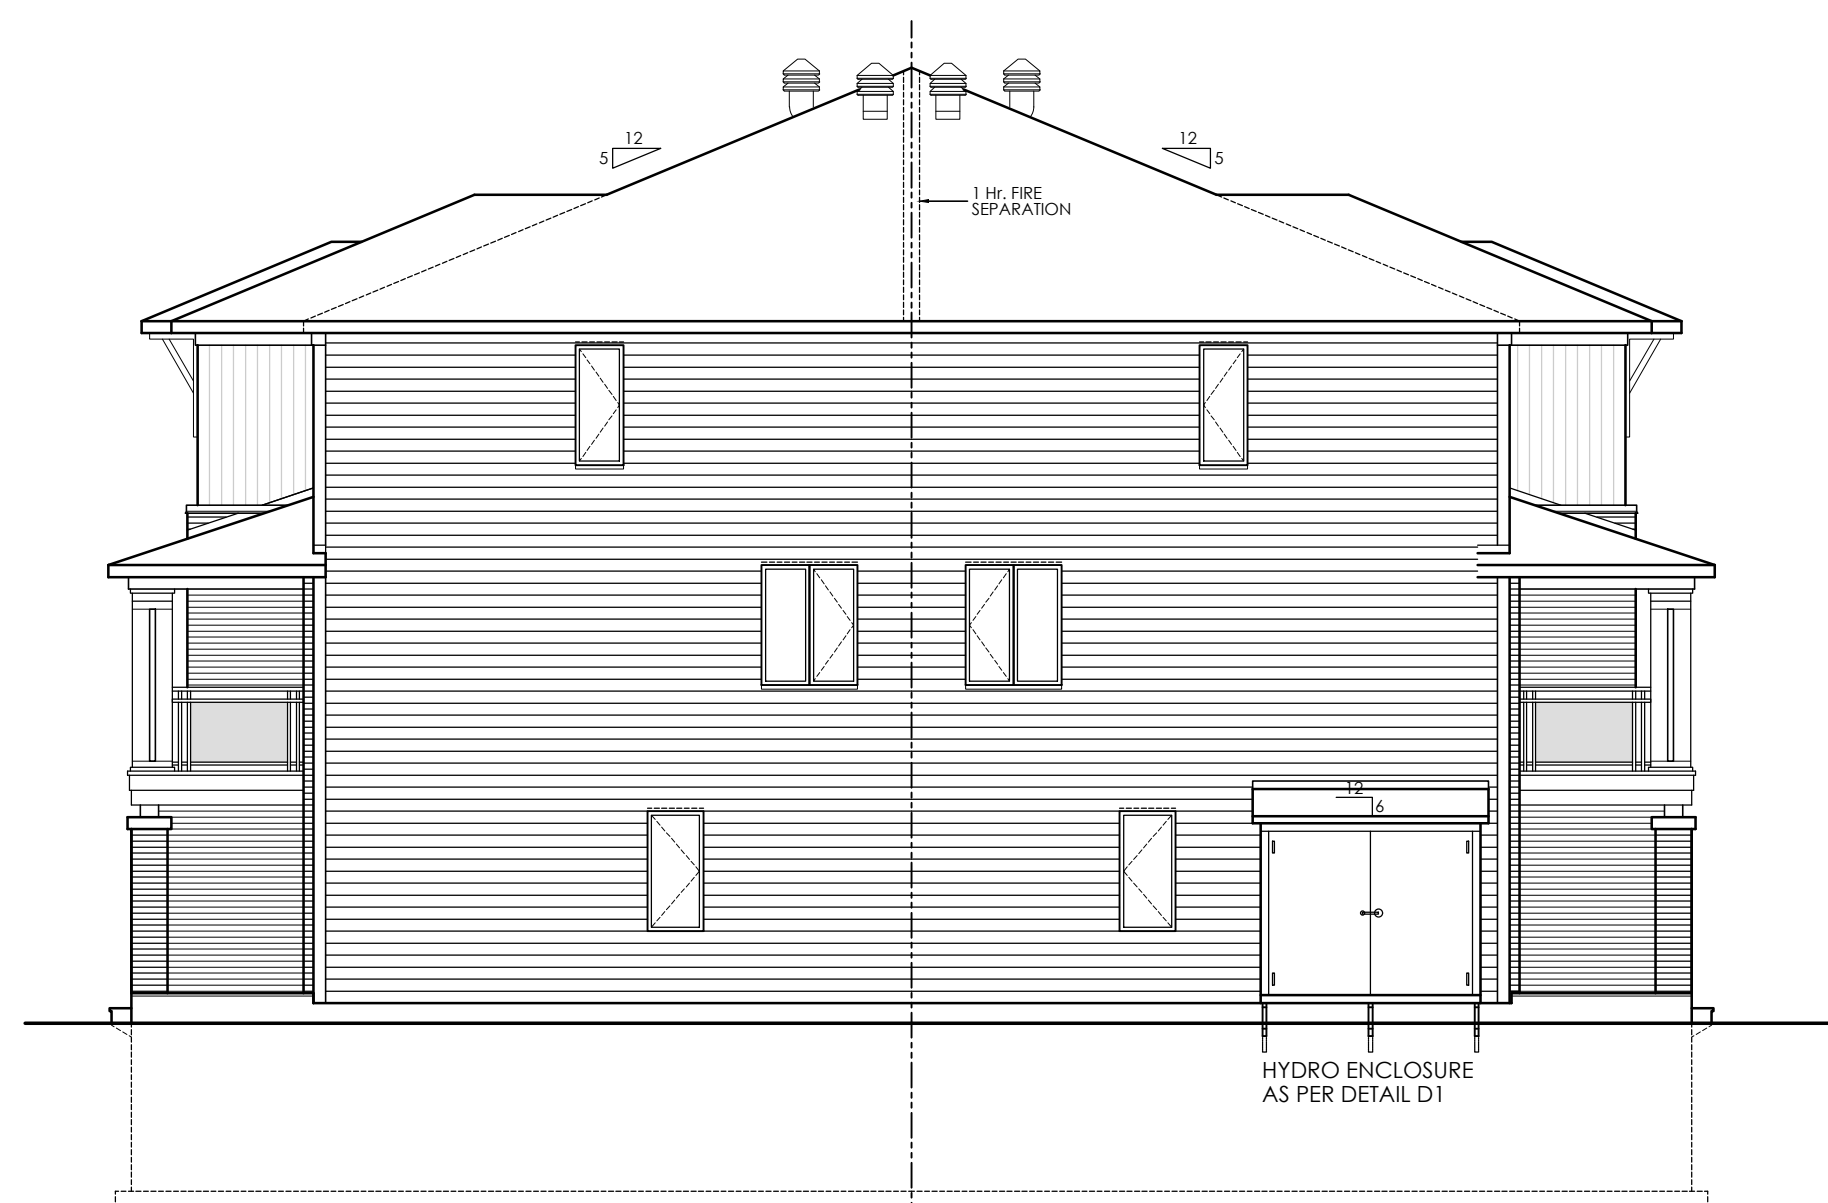

GRANVILLE END GRANVILLE END (Rev.)  
**NORTH ELEVATION**

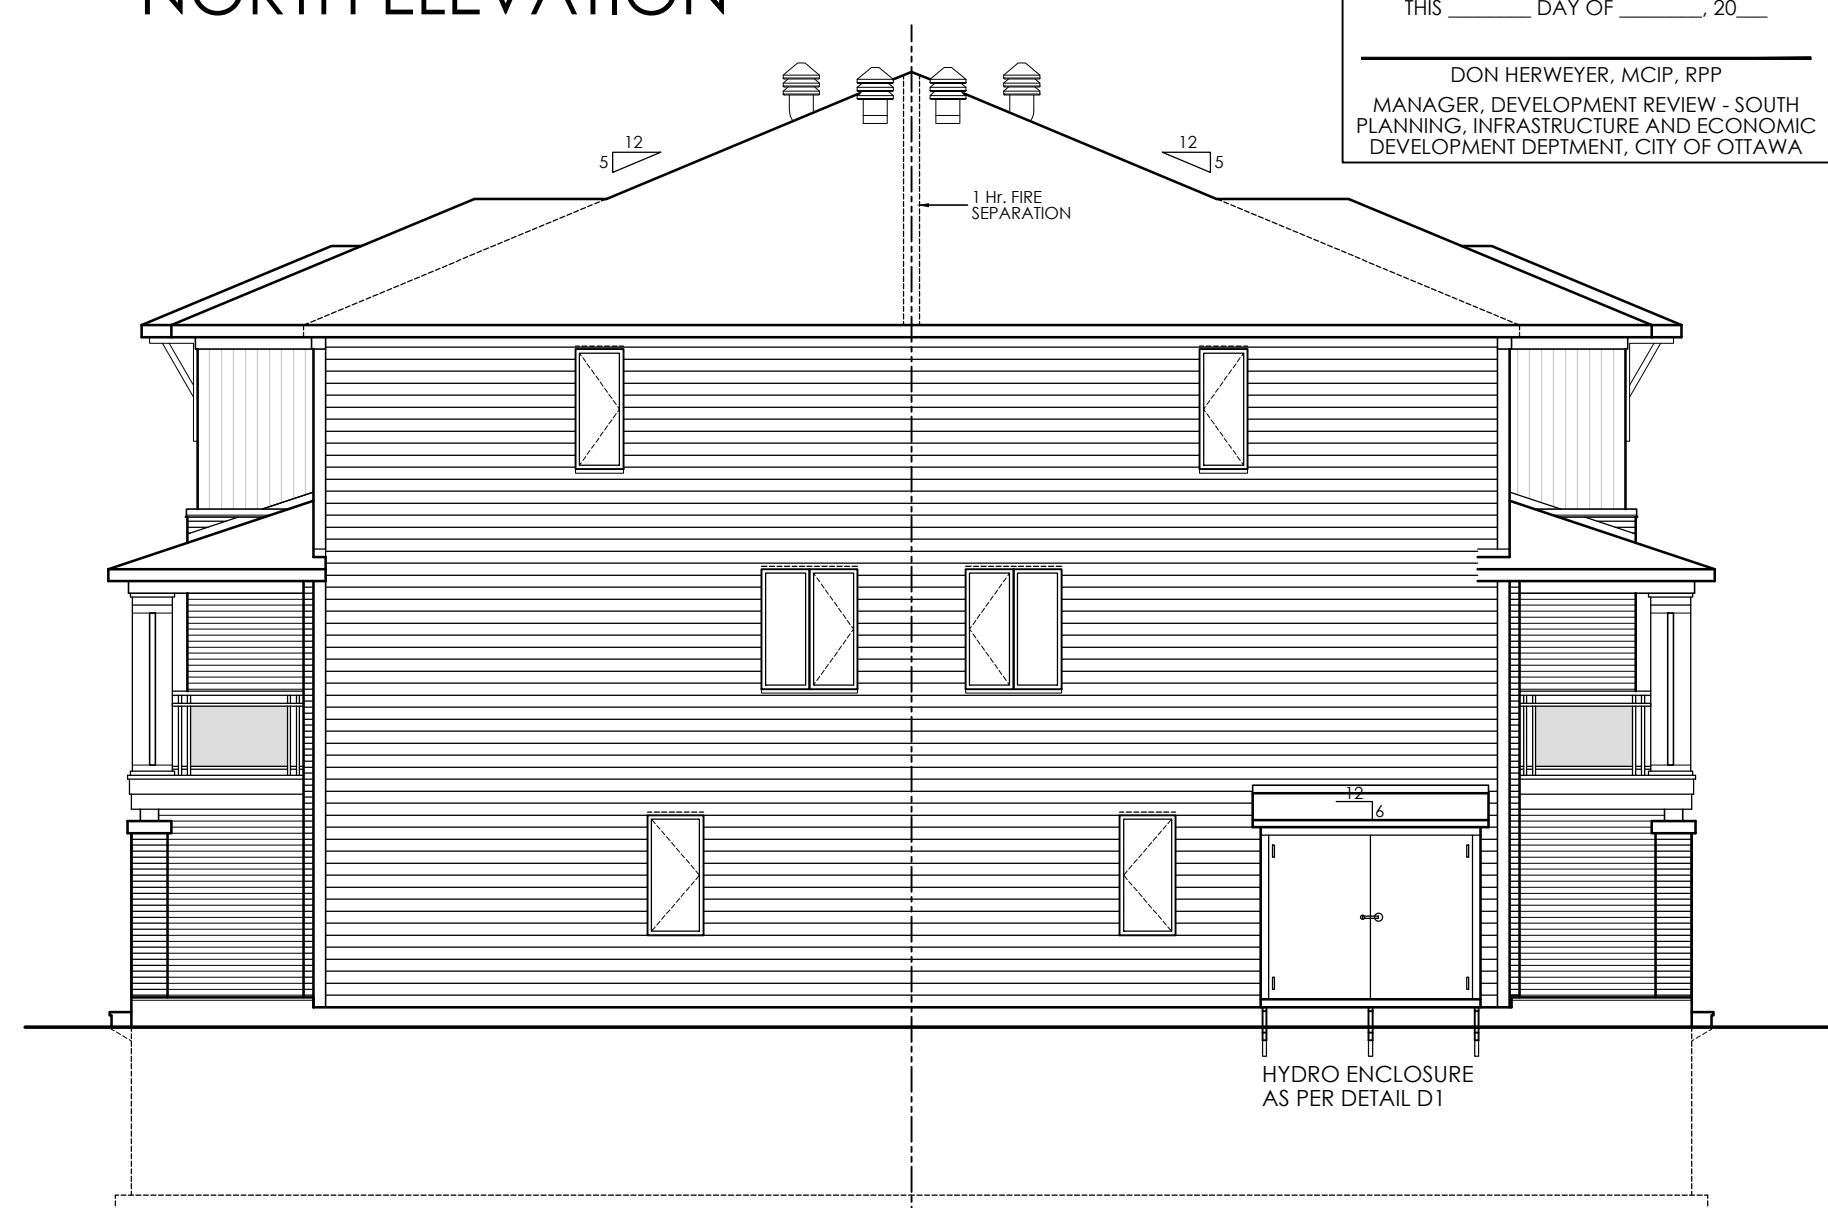



GRANVILLE END (Rev.) GRANVILLE END  
**SOUTH ELEVATION**

APPROVED  REFUSED   
 THIS \_\_\_\_\_ DAY OF \_\_\_\_\_, 20\_\_  
 DON HERWEYER, MCIP, RPP  
 MANAGER, DEVELOPMENT REVIEW - SOUTH  
 PLANNING, INFRASTRUCTURE AND ECONOMIC  
 DEVELOPMENT DEPARTMENT, CITY OF OTTAWA

  
**M. David Blakely  
 Architect Inc.**  
 2200 Prince of Wales Dr. - Suite 101  
 Ottawa, Ontario K2E 6Z9  
 Phone (613) 226-8811 Fax (613) 226-7942

- GENERAL NOTES:**
- 1 - THE CONTRACTOR IS RESPONSIBLE FOR CHECKING AND VERIFYING ALL DIMENSIONS. ANY DISCREPANCY MUST BE REPORTED TO M. DAVID BLAKELY ARCHITECT INC.
  - 2 - ALL WORK AND MATERIALS TO BE IN COMPLIANCE WITH ALL CODES, REGULATIONS, & BY-LAWS
  - 3 - ADDITIONAL DRAWINGS MAY BE ISSUED FOR CLARIFICATION TO ASSIST THE PROPER EXECUTION OF WORK. SUCH DRAWINGS WILL HAVE THE SAME MEANING AND INTENT AS IF THEY WERE INCLUDED WITH THE PLANS IN CONTRACT DOCUMENTS
  - 4 - DO NOT SCALE DRAWINGS.
  - 5 - THIS DRAWING SHALL NOT BE USED OR COPIED WITHOUT THE AUTHORIZATION OF THE ARCHITECT
  - 6 - THIS DRAWING SHALL NOT BE USED FOR PERMIT OR CONSTRUCTION UNLESS THE DRAWING BEARS THE ARCHITECT'S SEAL AND SIGNATURE
  - 7 - THIS REPRODUCTION SHALL NOT BE ALTERED.

#	DATE	DESCRIPTION	SM	INT.
1.	13/09/17	AS PER CITY COMMENTS	SM	Int.
REVISIONS				

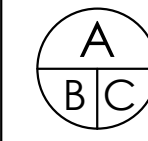	TERRACE & TOWNHOMES 146 MOUNTSHANNON DRIVE OTTAWA, (NEPEAN) ONT.	
	 <b>RICH CRAFT</b> Group of Companies	
DRAWING TITLE <b>BLOCK 1 - ELEVATIONS</b>		
DATE AUG., 2017	SCALE 1/8" = 1'-0"	SHEET # <b>B1-4</b>
DRAWN BY SBM	CHECKED BY MDB	