


12			
11			
10			
9			
8			
7			
6			
5	19/09/17	ISSUED FOR SITE PLAN APPROVAL	JB
4	05/07/17	BASEMENTS REMOVED FROM BUILDING #2	JB
3	06/06/17	BASEMENTS ADDED TO BUILDING #2	JB
2	03/05/17	FOR SITE PLAN CONTROL	JB
1	15/03/17	FOR REVIEW	JB
NO.	DATE	DESCRIPTION	INIT.
		REVISIONS	

24			
23			
22			
21			
20			
19			
18			
17			
16			
15			
14			
13			
NO.	DATE	DESCRIPTION	INT.
REVISIONS			

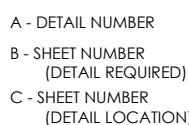

CLIENT: CONROY BUSINESS PARK Inc

DATE: MAR. 2017	SCALE: 1:100
DRAWN BY: JB	CHECKED: MDB






UNIT 10  
BUILDING #1 - EAST ELEVATION  
(CONROY ROAD ELEVATION)


BUILDING #2 - EAST ELEVATION  
(CONROY ROAD ELEVATION)




BUILDING #2 - WEST ELEVATION

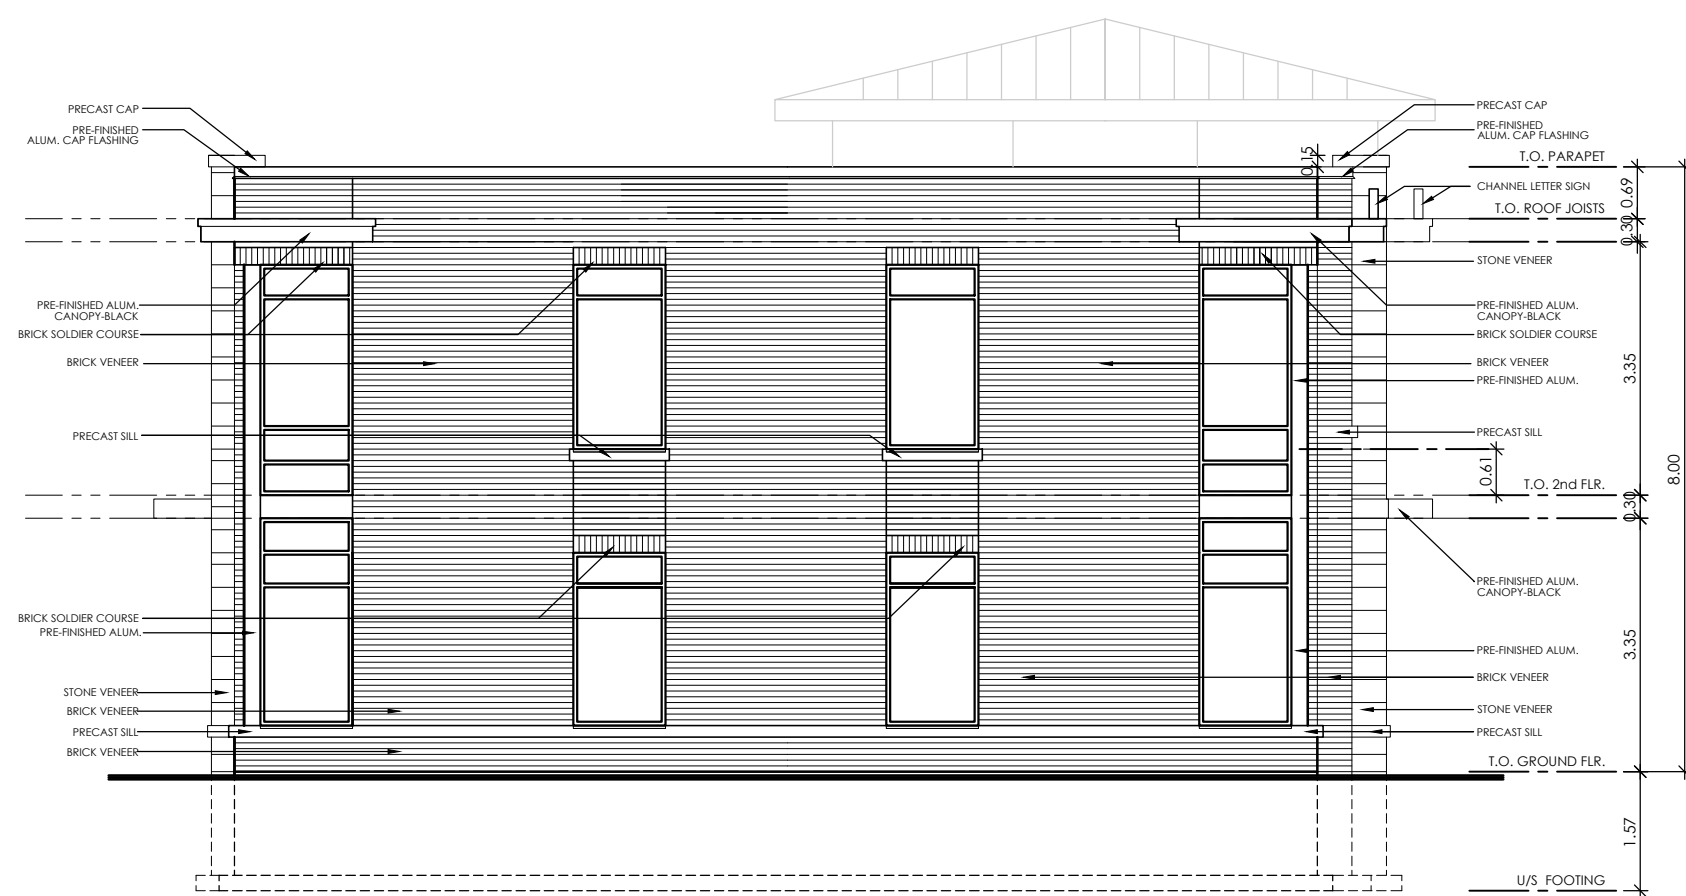


UNIT 11  
BUILDING #2 - SOUTH ELEVATION

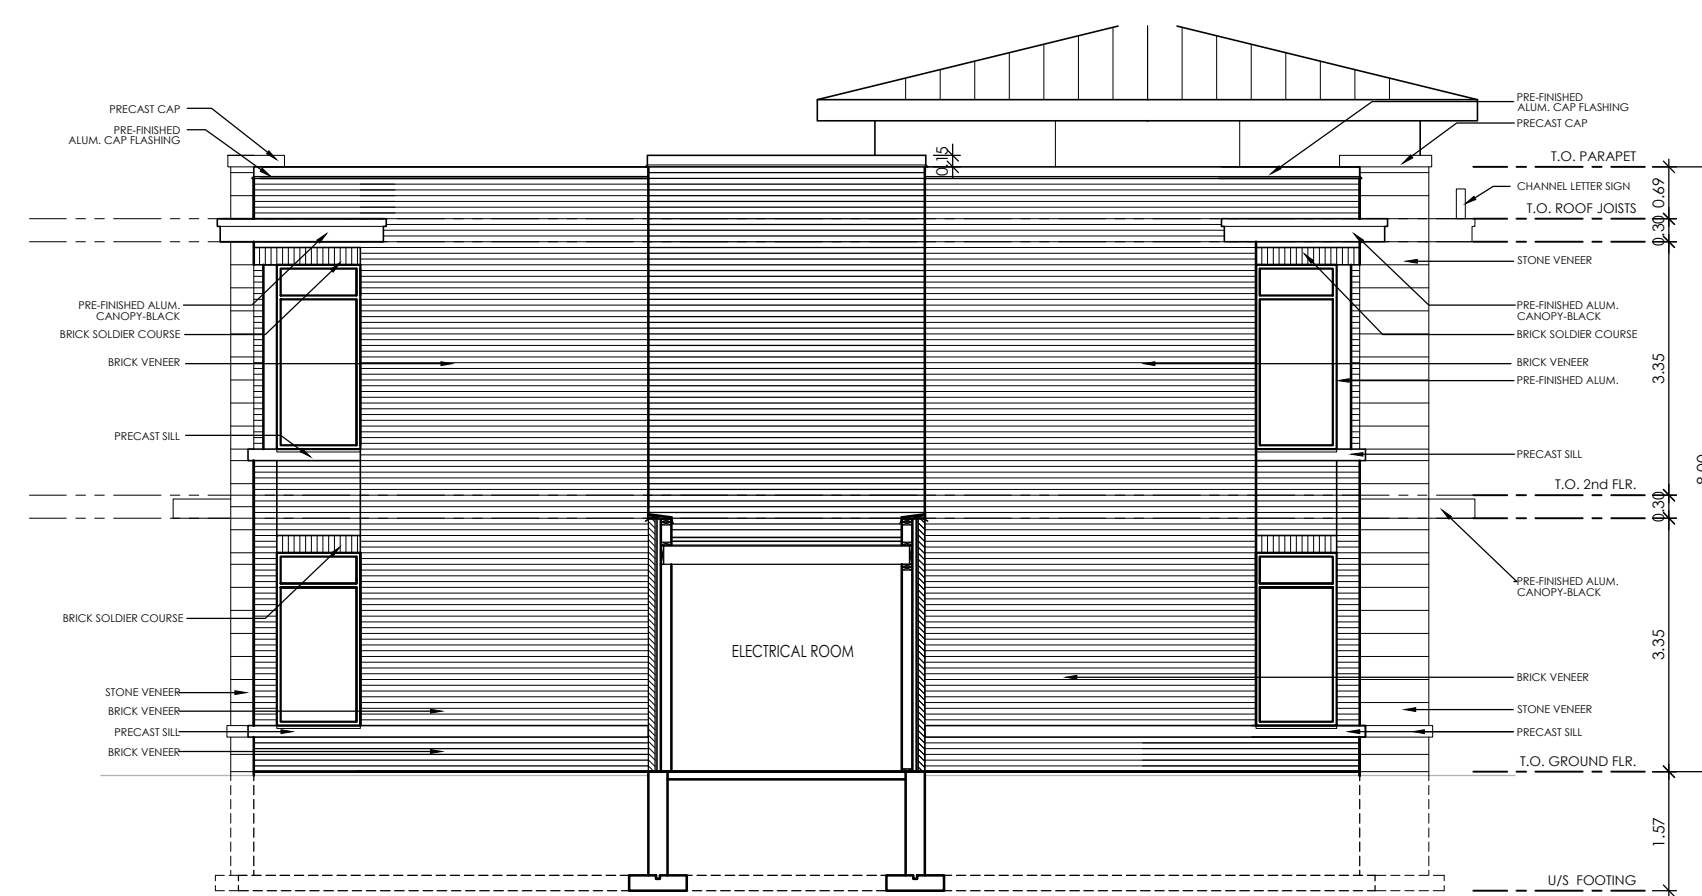

BUILDING #2  
UNIT 15 - SOUTH ELEVATION  
UNIT 14 - NORTH ELEVATION REVERSE

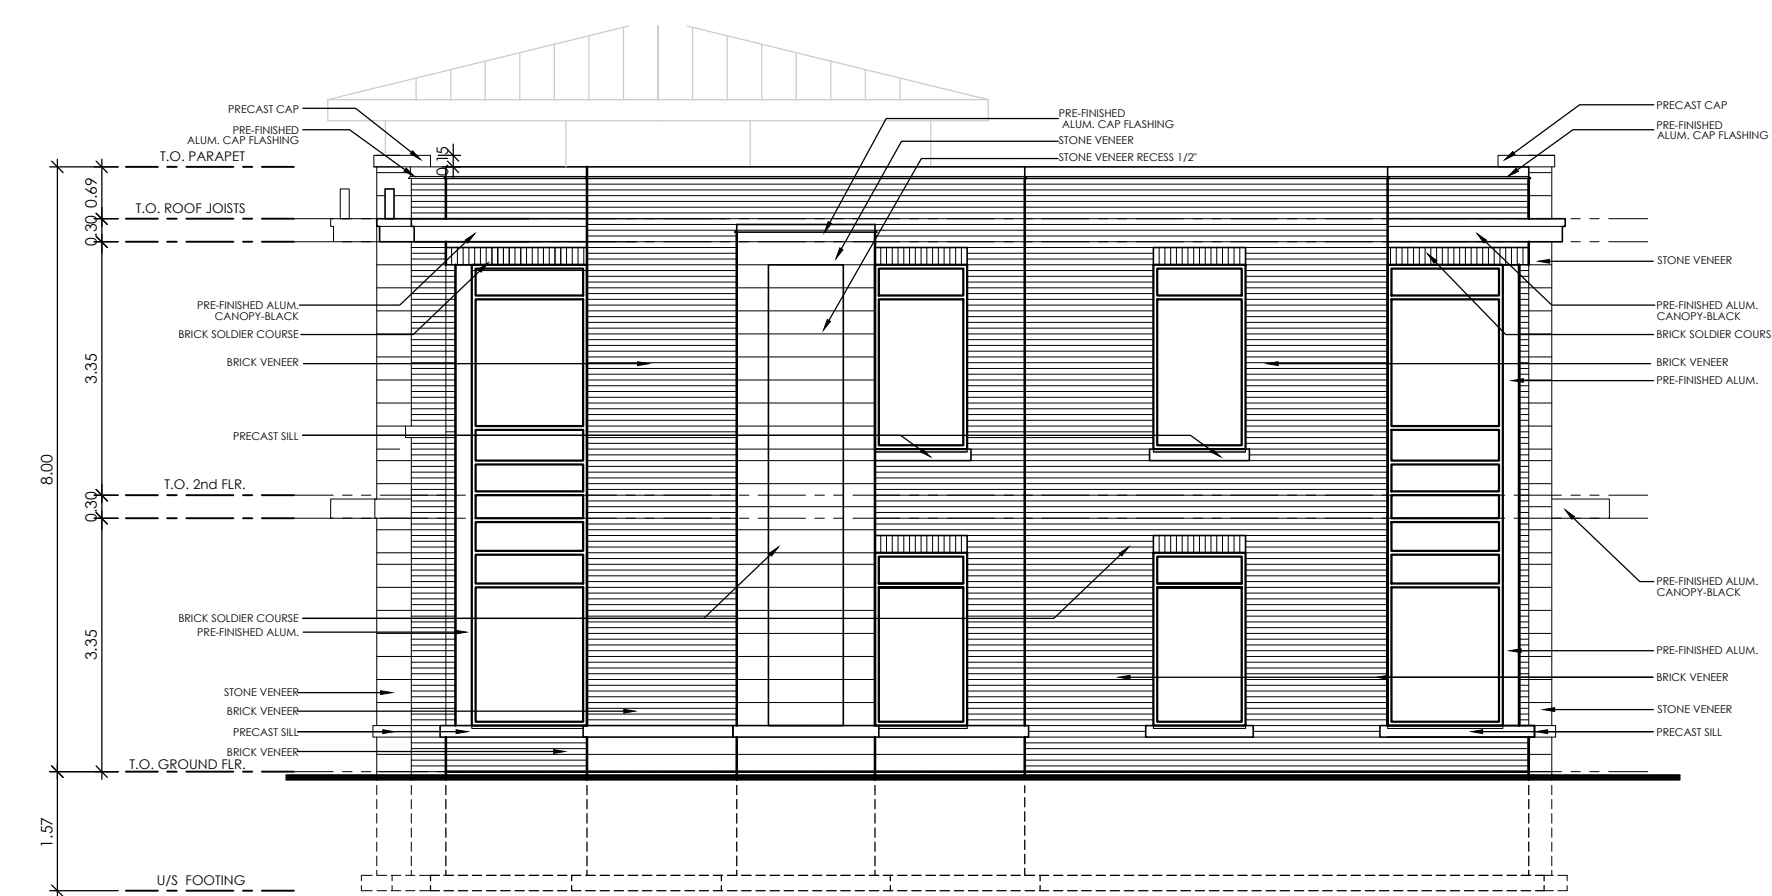

BUILDING #2 - NORTH ELEVATION  
UNIT 18

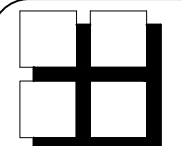

**M. David Blakely  
Architect Inc.**  
2200 Prince of Wales Dr. - Suite 101  
Ottawa, Ontario K2E 6Z9  
Phone (613) 226-8811 Fax (613) 226-7942

**GENERAL NOTES:**

1. THE CONTRACTOR IS RESPONSIBLE FOR CHECKING AND VERIFYING ALL DIMENSIONS. ANY DISCREPANCY MUST BE REPORTED TO M. DAVID BLAKELY ARCHITECT INC.
2. ALL WORK AND MATERIALS TO BE IN COMPLIANCE WITH ALL CODES, REGULATIONS, & BY-LAWS.
3. ADDITIONAL DRAWINGS MAY BE ISSUED FOR CLARIFICATION TO ASSIST THE PROPER EXECUTION OF WORK. SUCH DRAWINGS WILL HAVE THE SAME MEANING AND INTENT AS IF THEY WERE INCLUDED WITH THE PLANS IN CONTRACT DOCUMENTS.
4. DO NOT SCALE DRAWINGS.
5. THIS REPRODUCTION SHALL NOT BE ALTERED.
6. THIS DRAWING SHALL NOT BE USED OR COPIED WITHOUT THE AUTHORIZATION OF THE ARCHITECT.
7. THIS DRAWING SHALL NOT BE USED FOR PERMIT OR CONSTRUCTION UNLESS THE DRAWING BEARS THE ARCHITECT'S SEAL AND SIGNATURE.

SEAL

NO.	DATE	DESCRIPTION	REVISIONS	INIT.
12				
11				
10				
9				
8				
7				
6				
5	19/09/17	ISSUED FOR SITE PLAN APPROVAL		JB
4	05/07/17	BASEMENTS REMOVED FROM BUILDING #2		JB
3	06/06/17	BASEMENTS ADDED TO BUILDING #2		JB
2	03/05/17	FOR SITE PLAN CONTROL		JB
1	15/03/17	FOR REVIEW		JB
NO.	DATE	DESCRIPTION	REVISIONS	INIT.



A - DETAIL NUMBER  
B - SHEET NUMBER  
(DETAIL REQUIRED)  
C - SHEET NUMBER  
(DETAIL LOCATION)

PROJECT: CONROY BUSINESS PARK  
2500 ST. LAURENT BLVD.  
OTTAWA, ONTARIO

CLIENT: CONROY BUSINESS PARK Inc

DRAWING TITLE:

**BUILDING #2 ELEVATIONS**

DATE:

MAR. 2017

DRAWN BY:

JB

SCALE:

1:100

CHECKED:

MD8

SHEET NO. REV. NO.:

A2