


**LEGEND**

DRAINAGE AREA

AREA SIZE (sq.m.)

5-YEAR RUNOFF COEFFICIENT

1 2030 0.65

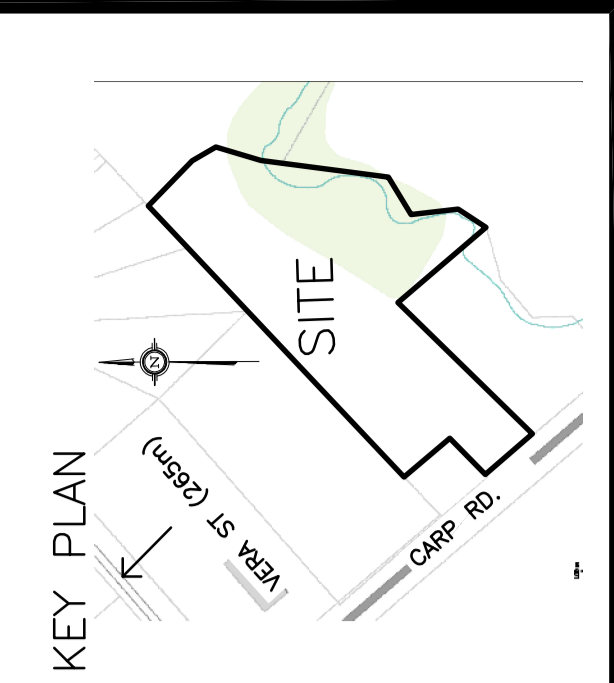

No.	Date	REVISION
1	JAN 16-18	RE-ISSUED FOR APPROVAL

**D. B. GRAY ENGINEERING INC.**  
 Professional Engineers - Civil, Mechanical, Electrical, and Surveying  
 700 Long Point Circle  
 Ottawa, Ontario K1T 4E9  
 Tel: 613-425-8044  
 d.gray@dbgrayengineering.com

**PROPOSED**  
**2 STOREY GARAGE BUILDING**  
 2688 CARP ROAD  
 OTTAWA, ONTARIO

**DRAINAGE PLAN**  
**(INFILTRATION TRENCHES)**

Engineer's Seal

**D.B. GRAY**  
 P. ENG. (CIVIL)  
 INST. N492389 &  
 INST. N4451354

Drawn: D.B.G.  
 Hor. Scale: 1:500  
 Vert. Scale:  
 Date: SEP 13-17  
 Job No.: 17016  
 Drawing No.:  
**C-4**  
 of 4

**SEE NOTES & DETAILS**  
**ON DRAWING C-3**

PART 1 PLAN 4R - 25881  
 PIN 04537 - 0199

PART 2 PLAN 4R - 15819  
 PIN 04537 - 0591

PART 2 PLAN 4R - 15819  
 PIN 04537 - 0591

PART 2 PLAN 4R - 15819  
 PIN 04537 - 0591

CONCESSION

LOT 8

BLOCK 8  
 REGISTERED PLAN 4M-745

PART 46  
 0765

PART 48  
 7321

PART 44  
 7321

PART 47  
 04537

PART 45  
 04537

PART 43  
 0233

PART 42  
 0233

PART 41  
 0233

PART 40  
 0233