
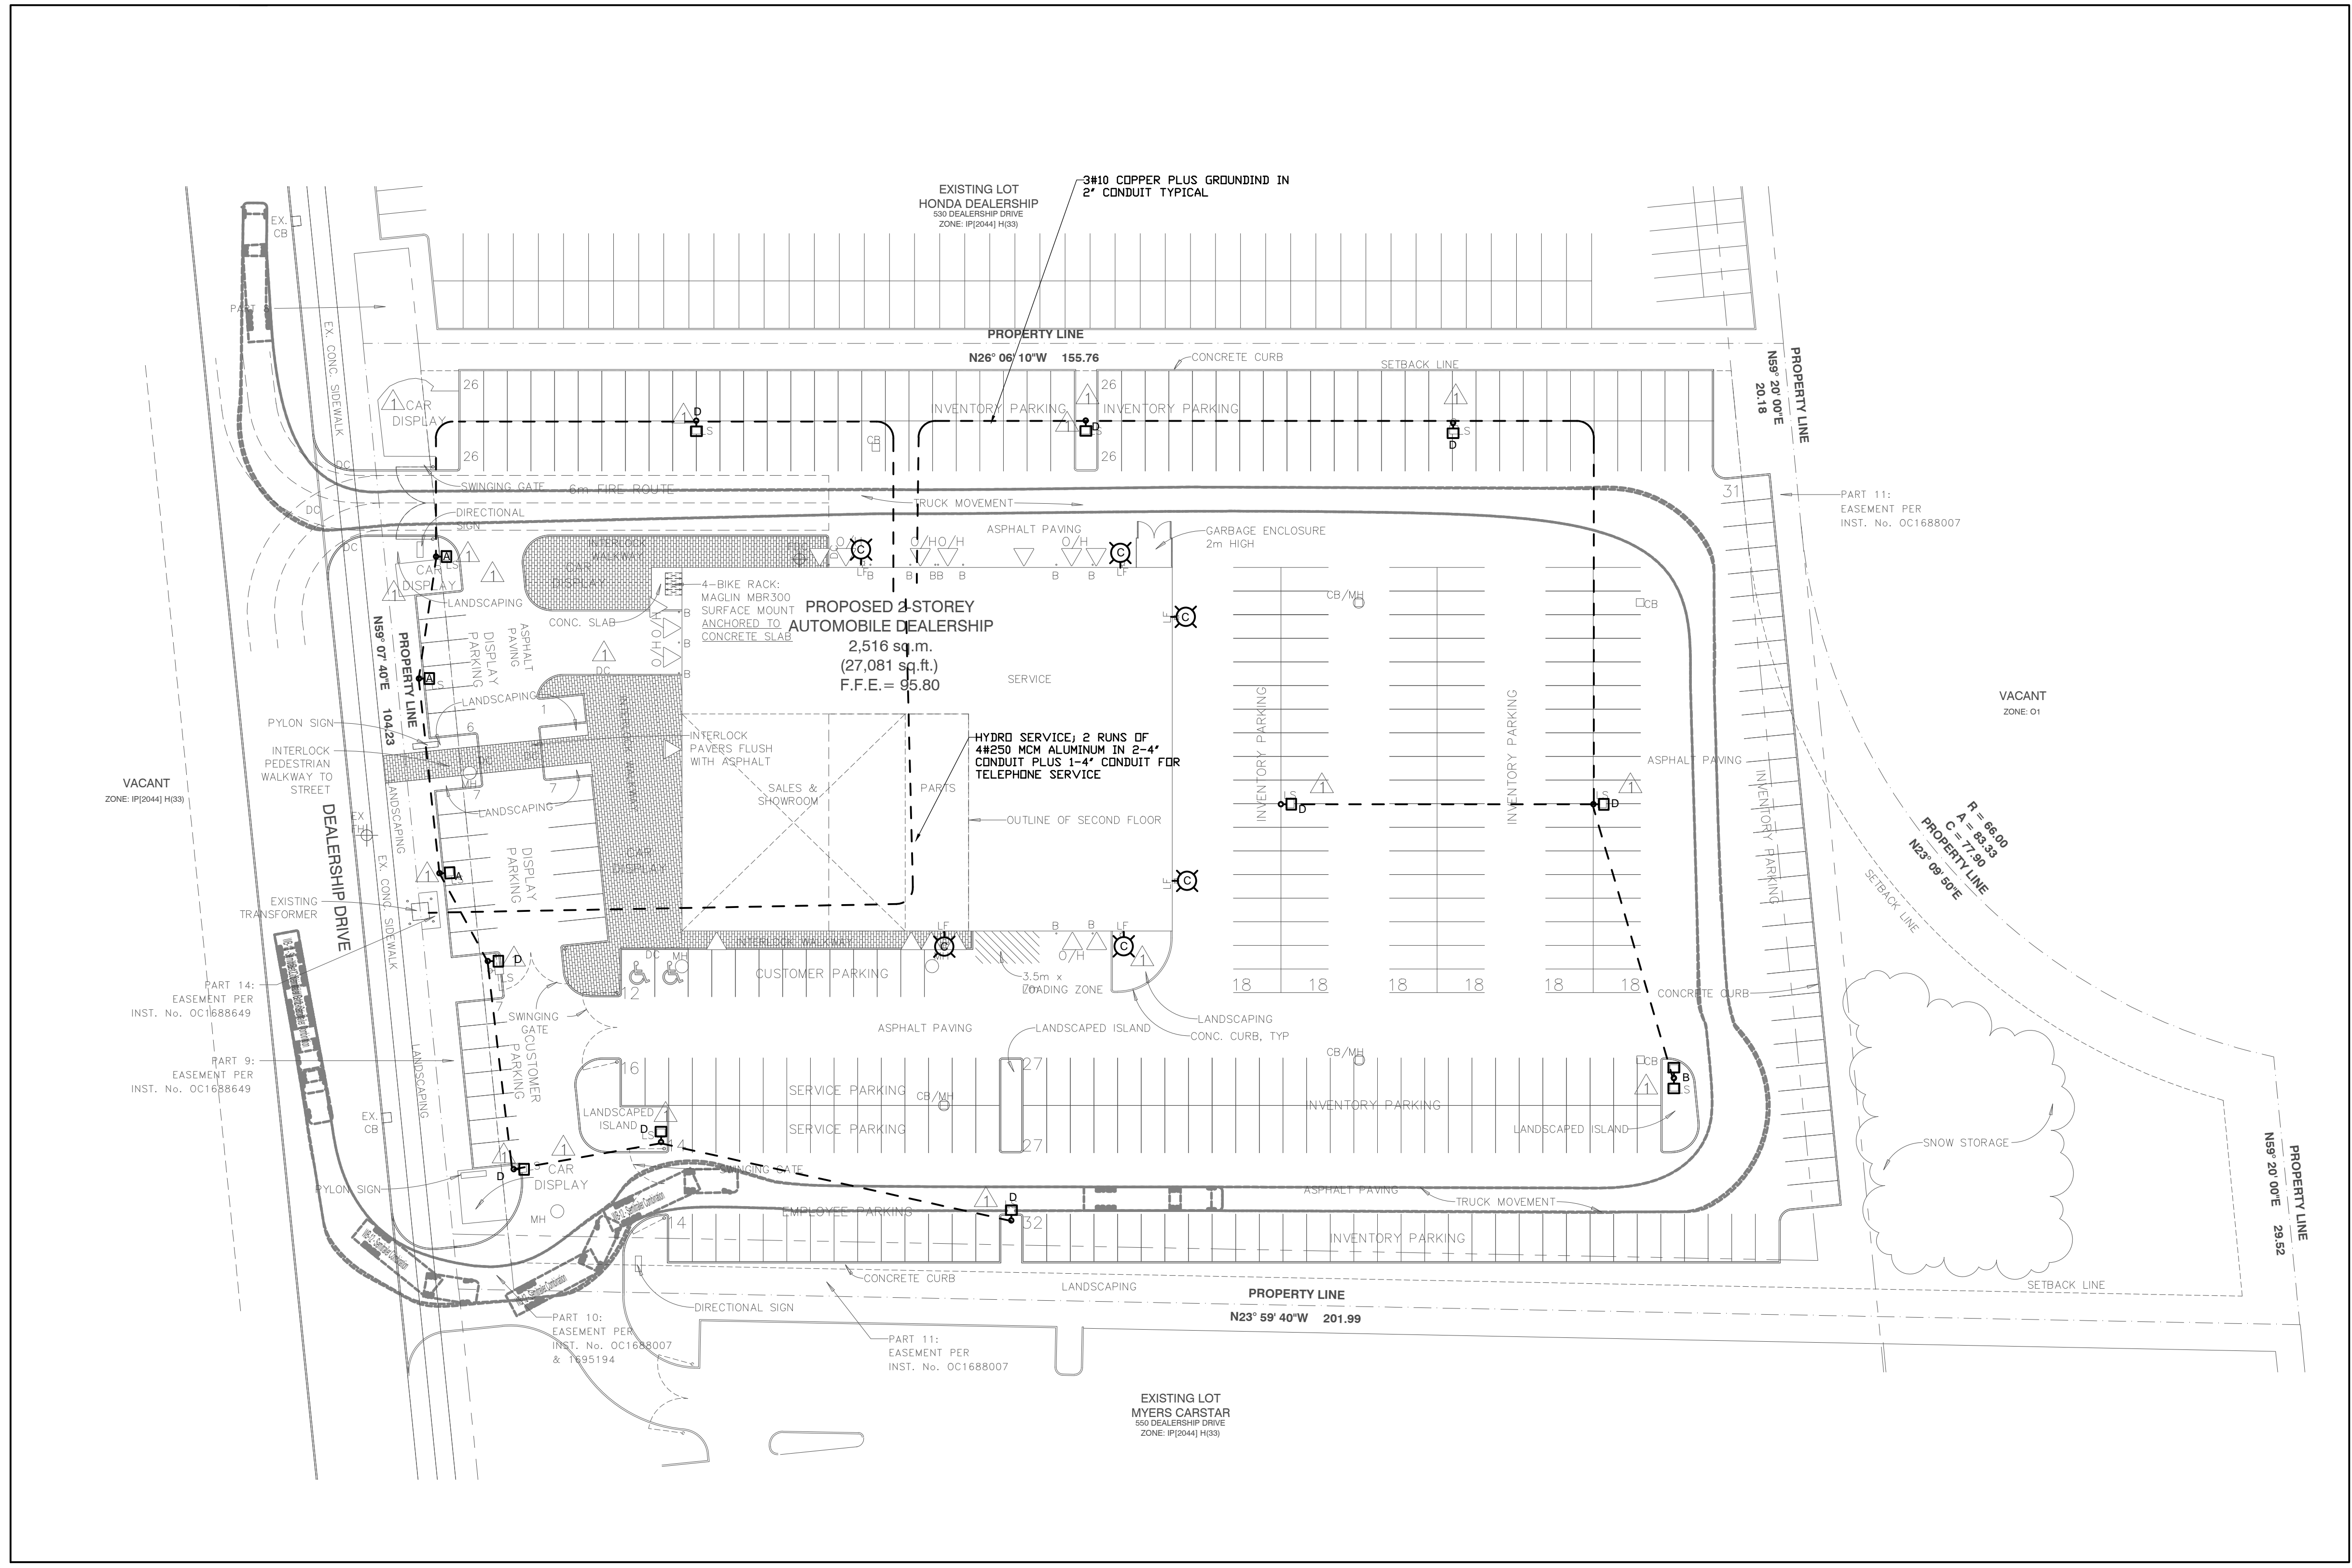


APPROVED REFUSED
 THIS DAY OF _____, 20____
 DON BERGNER MGR RFP
 MANAGER DEVELOPMENT & SOUTH
 PLANNING INFRASTRUCTURE & ECONOMIC DEVELOPMENT
 DEPARTMENT, CITY OF OTTAWA

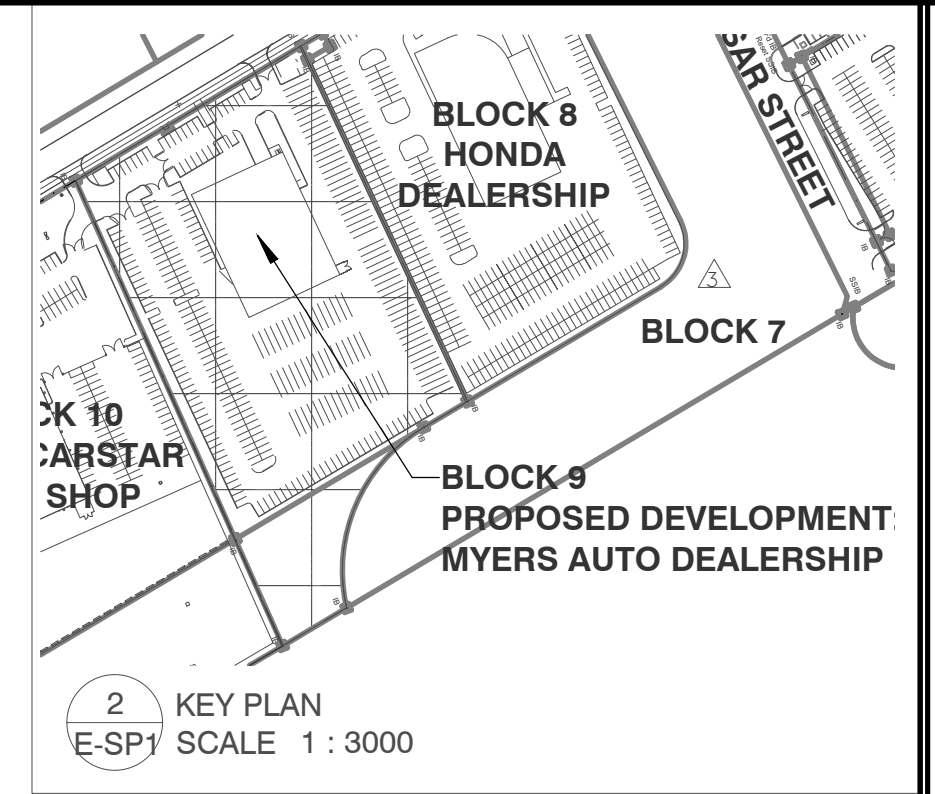

5	
4	
3	
2	Feb. 15, 18 REVISED SITE PLAN
1	DEC. 20, 17 SITE PLAN

No.	DATE	DESCRIPTION

IT IS THE RESPONSIBILITY OF THE APPROPRIATE CONTRACTOR TO CHECK AND VERIFY ALL DIMENSIONS ON SITE AND REPORT ALL ERRORS AND/OR OMISSIONS TO THE ARCHITECT. ALL CONTRACTORS MUST COMPLY WITH ALL PERTINENT CODES AND BY-LAWS. DO NOT SCALE DRAWINGS. THIS DRAWING MAY NOT BE USED FOR CONSTRUCTION UNTIL SIGNED BY THE ARCHITECT. COPYRIGHT RESERVED. THIS DRAWING IS THE EXCLUSIVE PROPERTY OF LEONARD P. KOTTMAN ARCHITECT AND SHALL NOT BE USED WITHOUT THE ARCHITECT'S CONSENT.

M&E ENGINEERING
 1436868 ONTARIO LTD.
 205 Kincardine Drive, Kanata, Ontario, K2V1C5
 Tel: 613-836-3420 Fax: 613-836-5957

PROFESSIONAL STAMP
 LEONARD P. KOTTMAN
 ARCHITECT
 REG. NO. 22, 209
 PROVINCE OF ONTARIO

OWNER
ZENA INVESTMENT GROUP

PROJECT
PROPOSED AUTOMOBILE DEALERSHIP
 540 DEALERSHIP DRIVE
 OTTAWA, ON.

DRAWING TITLE
SITE LIGHTING PLAN

DRAWN	DATE	SCALE
MY	SEPTEMBER 5/17	AS NOTED

PROJECT NORTH	PROJECT N°
REVISION N°	1
DRAWING N°	E-SP1

