





Architects,
Accessibility,
Sustainability,

15 Wertheim Court, Ste 511, Richmond Hill, ON, Canada, L4B 3H7
T. 416 623 7046 F. 416 623 7045
email: info@masterbuildinginc.com

This drawing is the property of the Master Building Architect. The Architect is not responsible for the accuracy of the information shown on the other consultants drawings, Refer to the appropriate consultant drawing for their informations prior to proceeding.
This drawing shall not to be scaled.
Contractor to verify and check all dimensions and conditions on site prior to starting any work, and report to the Architect any discrepancy within the construction documents.
Construction must conform to all applicable laws, codes and requirements of authorities having jurisdiction pertaining to this application.
This drawing shall not to be used for construction unless signed by the Architect.

M. Alkhaddam
M. Architect, BCO, LEED
OAA, OBOA, RAIC, CSC, CaGBC,

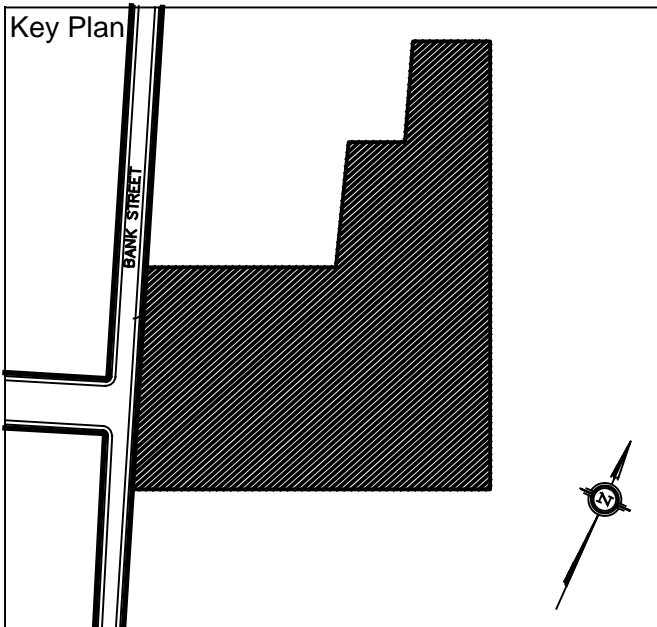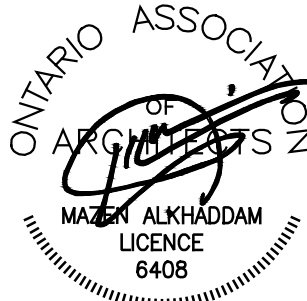

No	Date	Revision
1	2014, 10, 23	Issued for SPA
2	2015, 02, 25	Issued for SPA
3	2015, 10, 23	Issued for SPA

SAINT NICHOLAS
ROMANIAN
ORTHODOX CHURCH

Proposed Institutional Development

SPA Application #
Permit Application #

Address 4699 bank street
Ottawa, Ontario

Project No. 1410

Scale: 1:50

Drawing West Elevation

Sheet Number A301

