




1 SOUTH ELEVATION
SCALE: 1:150

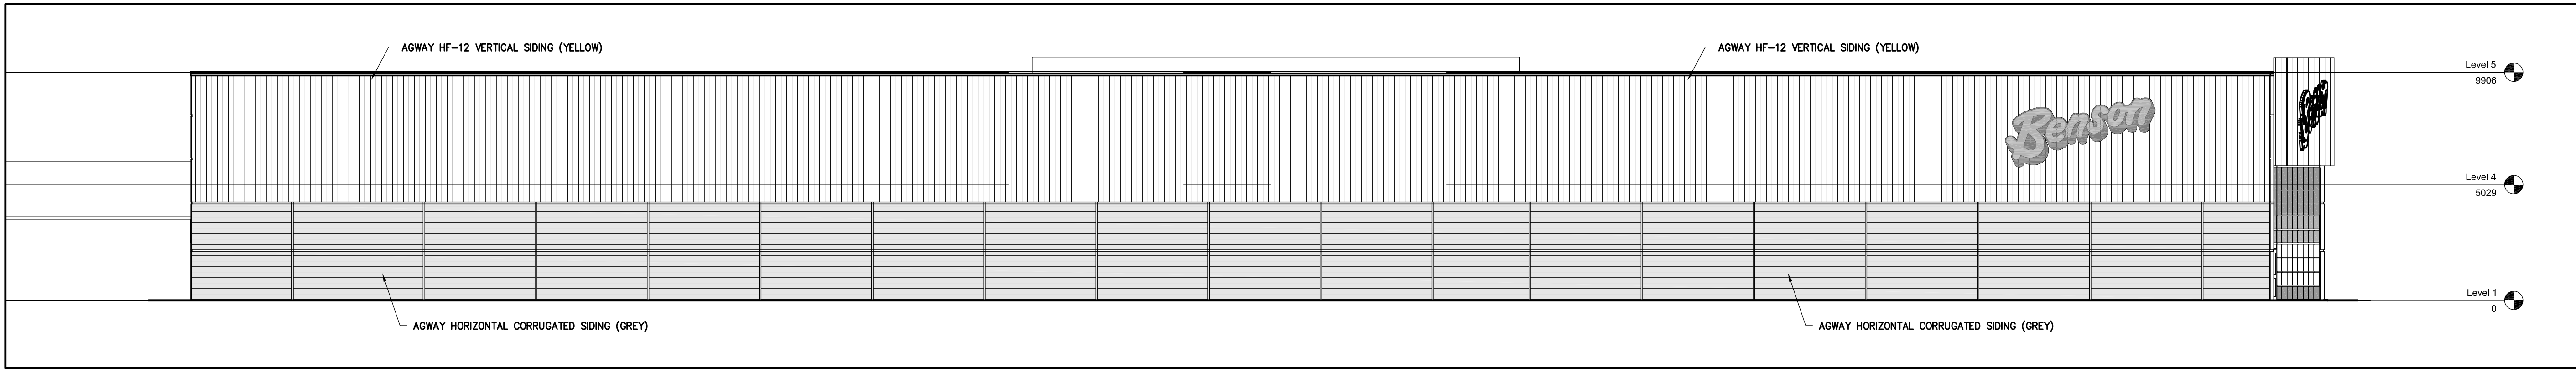

2 NORTH ELEVATION
SCALE: 1:150

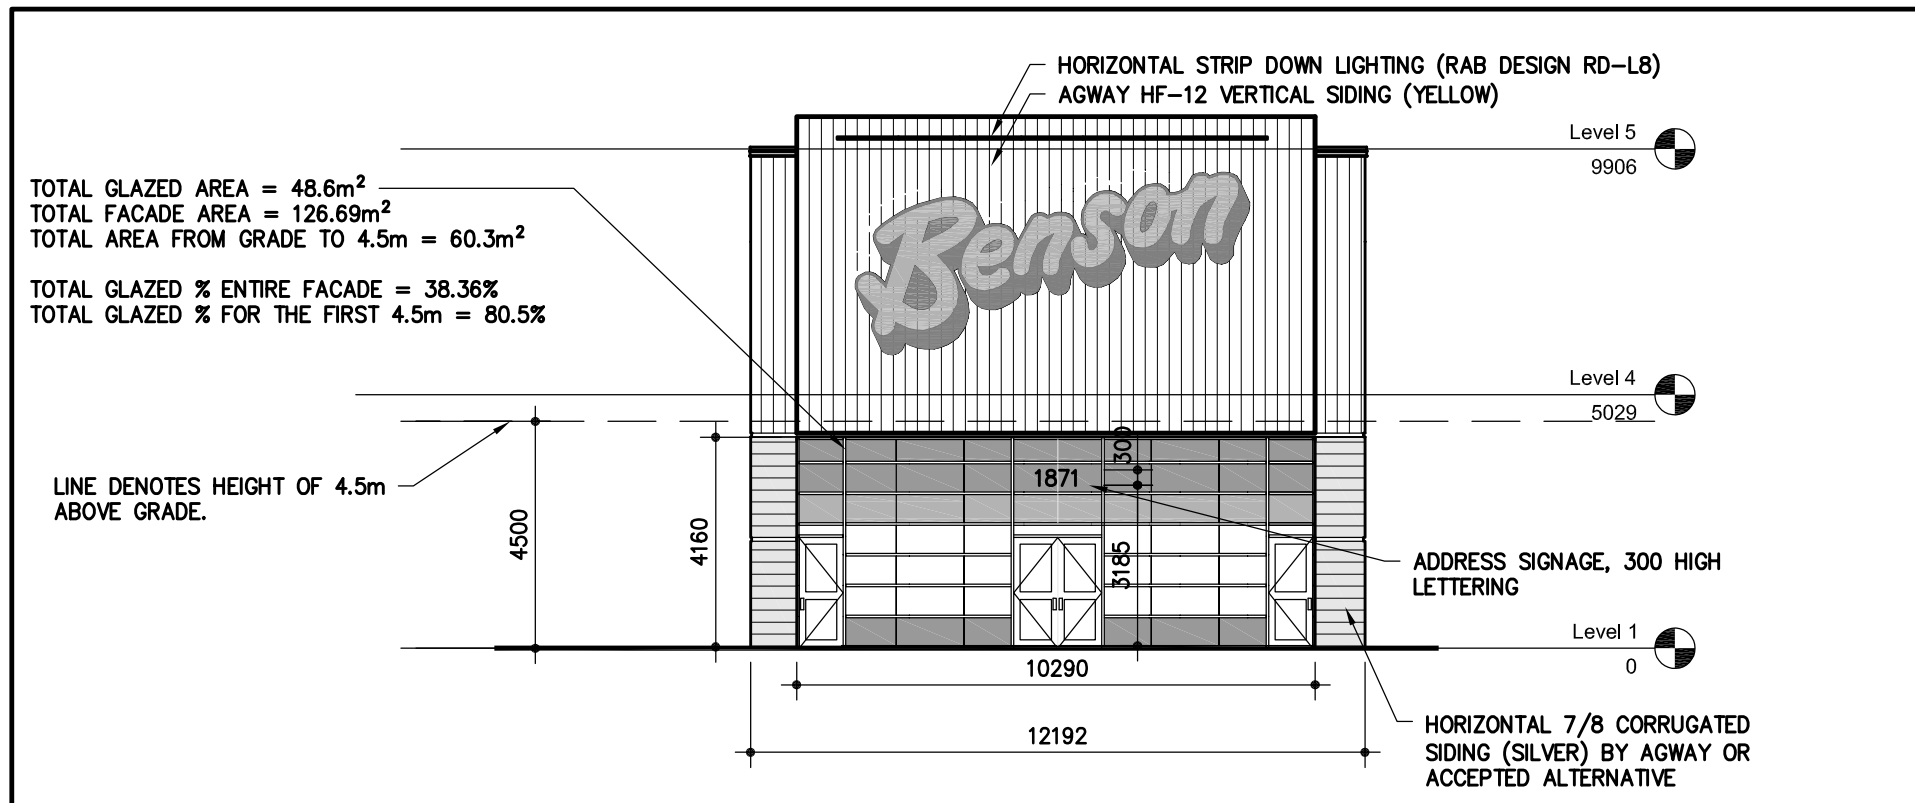

3 WEST ELEVATION
SCALE: 1:150

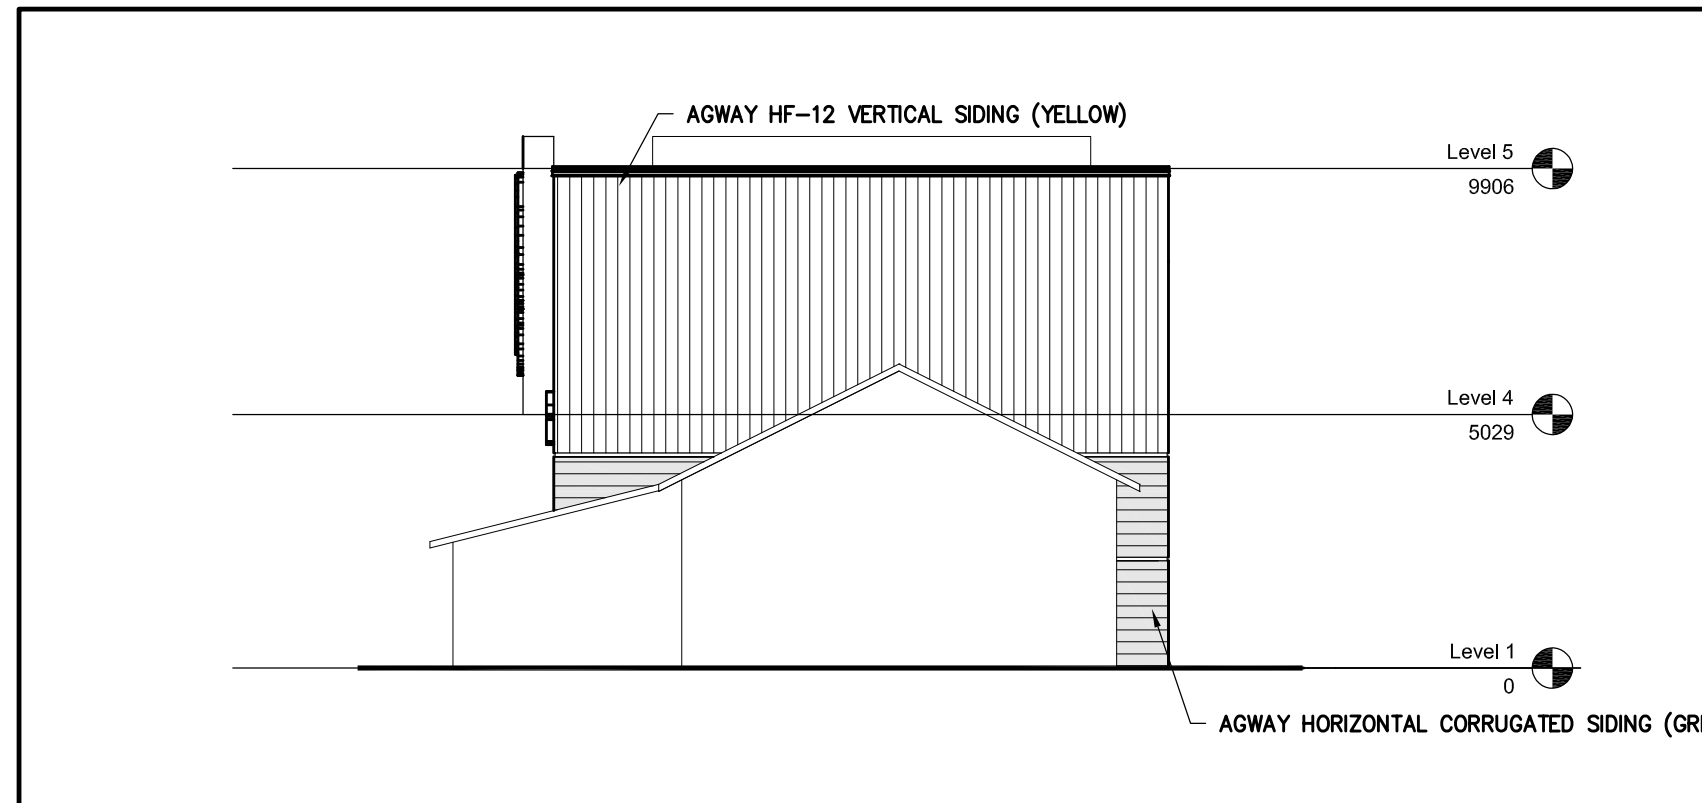

4 EAST ELEVATION
SCALE: 1:150

APPROVED ☐ REFUSED ☐

THIS ____ DAY OF ____, 20__

DERRICK MOODIE
MANAGER, DEVELOPMENT REVIEW – WEST
PLANNING, INFRASTRUCTURE & ECONOMIC
DEVELOPMENT DEPARTMENT, CITY OF OTTAWA



5 3D PERSPECTIVE FROM JAMIE STREET
SCALE: N.T.S.



6 3D PERSPECTIVE FROM MERIVALE STREET
SCALE: N.T.S.

ARCHITECTURE 49

1945 ROSEMOUNT AVENUE
CORNWALL, ONTARIO, CANADA K6J 3E5
TEL: 613-933-5602 | FAX: 613-936-0335 | ARCHITECTURE49.COM

CONSULTANT – SUB-CONSULTANT:

SEAL:



CLIENT:

BENSON AUTO PARTS

CLIENT REF. #:

PROJECT:

1871 MERIVALE ROAD
BENSON GARAGE

KEY PLAN:

DISCLAIMER: THIS DRAWING AND DESIGN IS COPYRIGHT PROTECTED WHICH SHALL NOT BE USED, REPRODUCED OR REARED WITHOUT WRITTEN PERMISSION BY ARCHITECTURE 49. THE CONTRACTOR SHALL CHECK AND VERIFY ALL DIMENSIONS AND UTILITY LOCATIONS AND REPORT ALL ERRORS AND OMISSIONS PRIOR TO COMMENCING WORK. THIS DRAWING IS NOT TO BE SCALED.

ISSUED FOR – REVISION:

IS	RE	DATE	DESCRIPTION
4		11.06.2018	ISSUED FOR SPA REVISION
3		13.03.2018	ISSUED FOR DISCUSSIONS
2		06.12.2017	ISSUED FOR SPA REVISION
1		09.11.2017	ISSUED FOR SITE PLAN APPROVAL

PROJECT NO:	179-00033-00	DATE:	FEBRUARY 2017
ORIGINAL SCALE:	AS SHOWN	IF THIS BAR IS NOT 25mm LONG, ADJUST YOUR PLOTTING SCALE.	
DESIGNED BY:	RT		
DRAWN BY:	EW		
CHECKED BY:	RT		

DISCIPLINE:	ARCHITECTURAL
TITLE:	SCHEMATIC ELEVATIONS AND 3D PERSPECTIVES

SHEET NUMBER:	A2
SHEET #:	2 OF 2
ISSUE:	ISSUED FOR SITE PLAN APPROVAL
DATE OF:	11.06.2017
REV #:	0

D07-12-17-0054