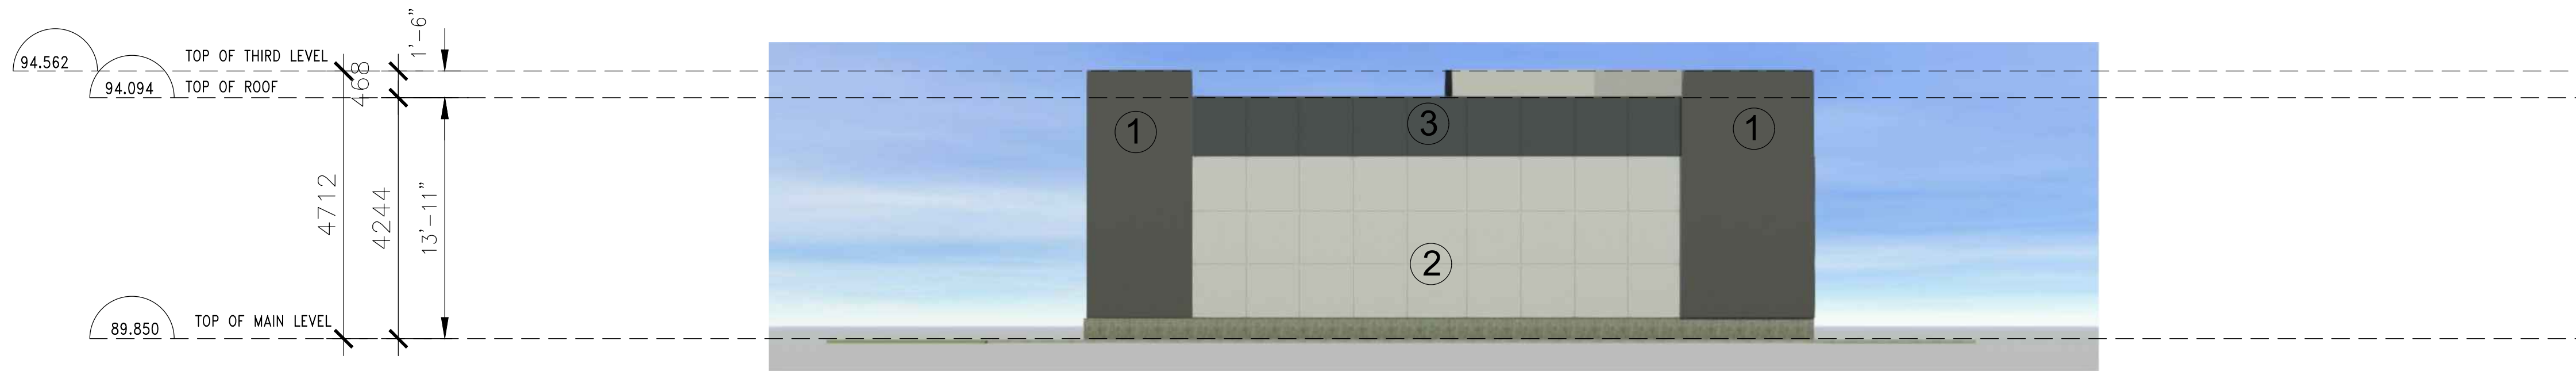
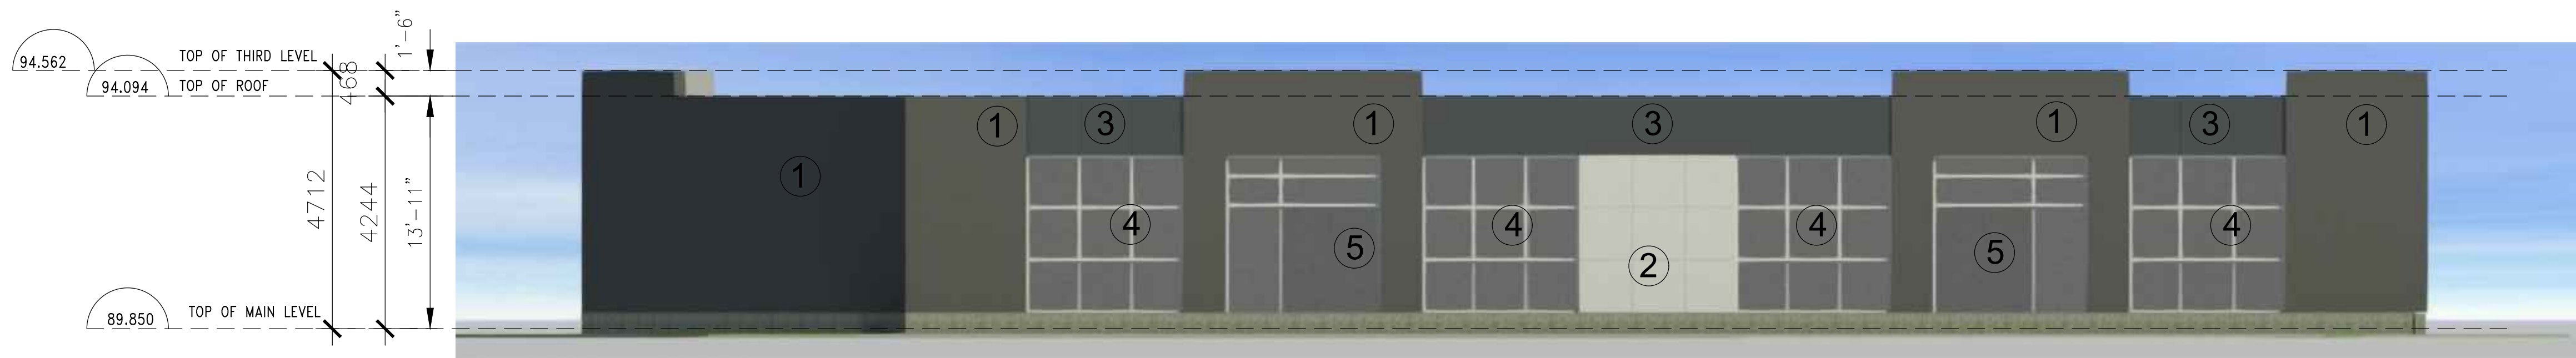


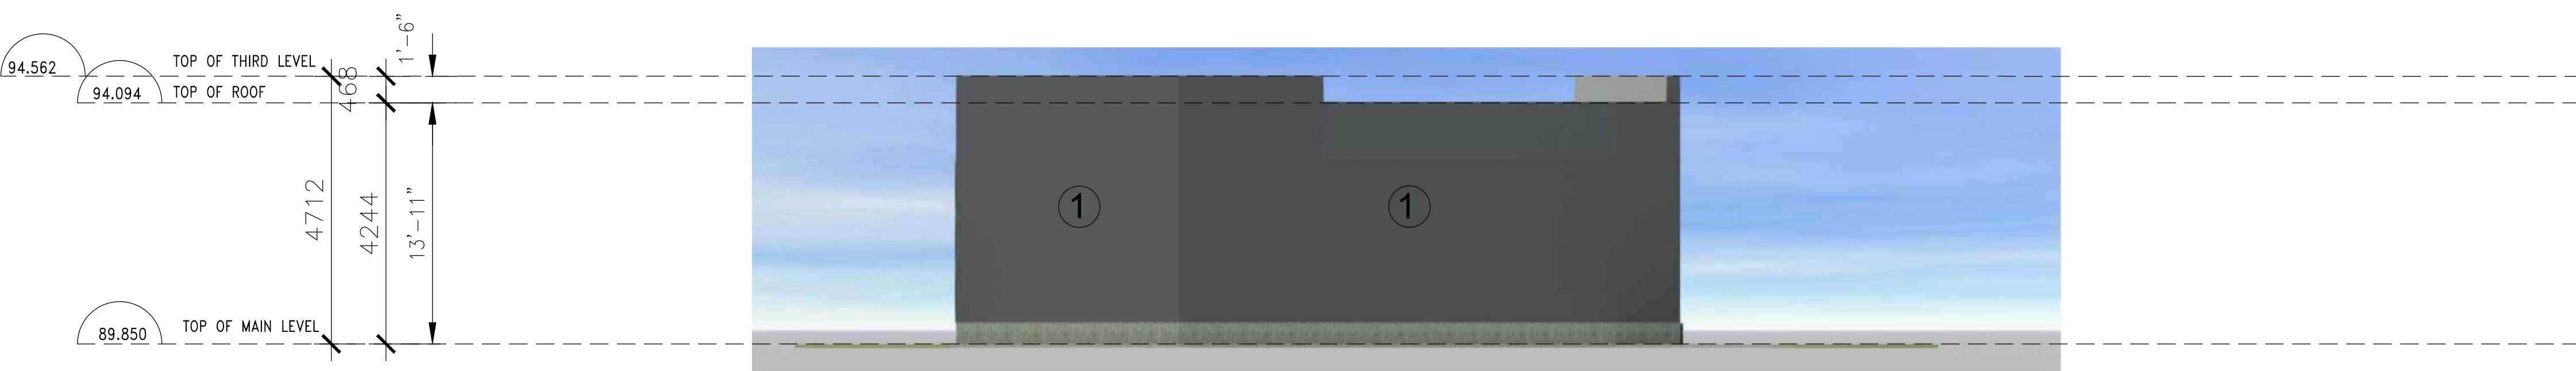
1 ELEVATION EAST
AE03 1:75



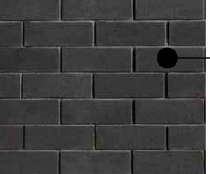
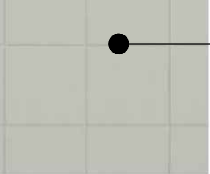
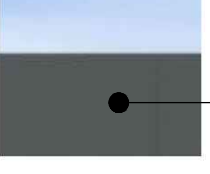
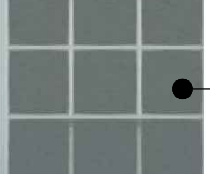
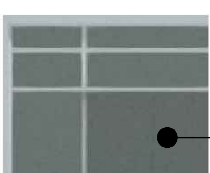
2 ELEVATION SOUTH
AE03 1:75



3 ELEVATION WEST
AE03 1:75

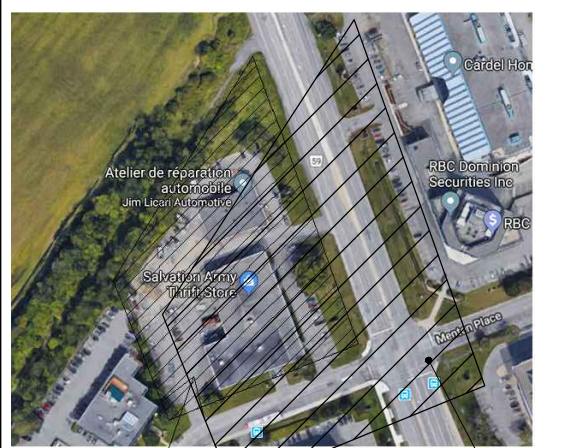


4 ELEVATION NORTH
AE03 1:75

-  1 BRICK (BRAMPTON BRICK - RAVEN)
-  2 EIFS
-  3 METAL PANEL
-  4 PREFINISHED ALUMINUM WINDOWS
-  5 PREFINISHED ALUMINUM DOOR

ALL CONTRACTORS TO VERIFY ALL DIMENSIONS ON SITE AND TO REPORT ALL ERRORS AND/OR OMISSIONS TO THE ARCHITECT.
ALL CONTRACTORS MUST COMPLY WITH ALL CODES AND BYLAWS AND OTHER AUTHORITIES HAVING JURISDICTION OVER THE WORK.
DO NOT SCALE DRAWINGS.
THIS DRAWING MAY NOT BE USED FOR CONSTRUCTION UNTIL SIGNED BY THE ARCHITECT.
COPYRIGHT RESERVED.

LOCATION:



300 MOODIE DR.

23		
22		
21		
20		
19		
14		
13		
12		
11		
10		
09		
08		
07		
06		
05		
04	ISSUED FOR SITE PLAN	04/16/18
03	ISSUED FOR COORDINATION	04/05/18
02	ISSUED FOR COORDINATION	04/05/18
01	ISSUED FOR START-UP	02/23/18
NO.	REVISION	MM/DD/YY DATE



PROJECT
**HAMPTON INN
300 MOODIE DRIVE**

DRAWING:
ELEVATION CRU

DATE	FEBRUARY 22, 2018	DRAWING NO. AE-03
SCALE	1:75	
DRAWN BY	A.V.	
REVIEWED BY	J.G.	
JOB NO.	1802	