


Copyright Reserved

The Contractor shall verify and be responsible for all dimensions. DO NOT scale the drawing - any errors or omissions shall be reported to Stantec without delay.  
The Copyrights to all designs and drawings are the property of Stantec. Reproduction or use for any purpose other than that authorized by Stantec is forbidden.

Legend

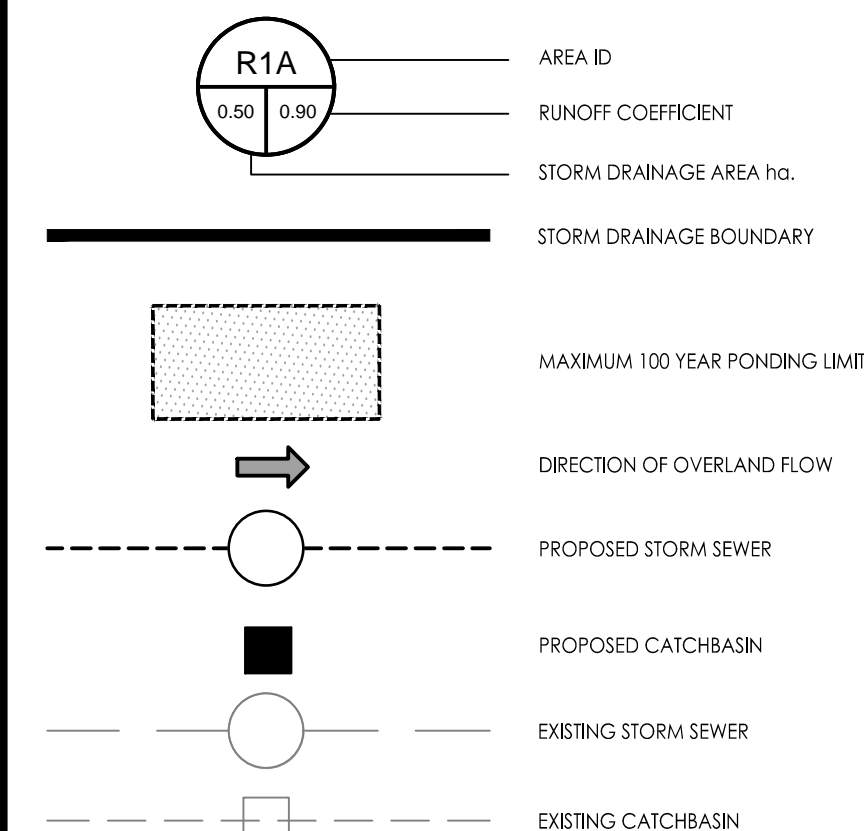

OWNER:  
2620333 ONTARIO INC.  
5 MILLCREEK COURT, NEPEAN, ON K2G 6Y7

APPLICANT:  
STANTEC CONSULTING INC.  
1331 CLYDE AVENUE, OTTAWA, ON K2C 3G4

SURVEYOR:  
STANTEC GEOMETRICS LTD.  
1331 CLYDE AVENUE, OTTAWA, ON K2C 3G4

ARCHITECT:  
MICROBIE ARCHITECTS + INTERIOR DESIGNERS  
68 QUEEN STREET, OTTAWA, ON K1P 5C6

LANDSCAPE ARCHITECT:  
STANTEC CONSULTING INC.

CIVIL ENGINEER:  
STANTEC CONSULTING INC.

5	REVISED AS PER CITY COMMENTS	AJ	KJK	18.08.30
4	REVISED AS PER SITE PLAN	MJS	KJK	17.12.21
3	REVISED AS PER CITY COMMENTS	WAJ	KJK	17.10.27
2	REVISED AS PER CITY COMMENTS	WAJ	KJK	17.08.03
1	ISSUED FOR REVIEW	WAJ	KJK	17.04.06

Revision	By	Appd.	YY.MM.DD
File Name:	160401284-DB	WAJ	KJK
		Dwn.	Chkd.
		Dsgn.	YY.MM.DD

Permit-Seal

Client/Project  
2520333 ONTARIO INC.


PROPOSED COMMERCIAL DEVELOPMENT  
3500 HAWTHORNE ROAD  
OTTAWA, ON

Title  
STORM DRAINAGE PLAN

Project No. 160401284  
Scale 1:200

Drawing No. SD-1  
Sheet 4 of 5  
Revision 5

#17715

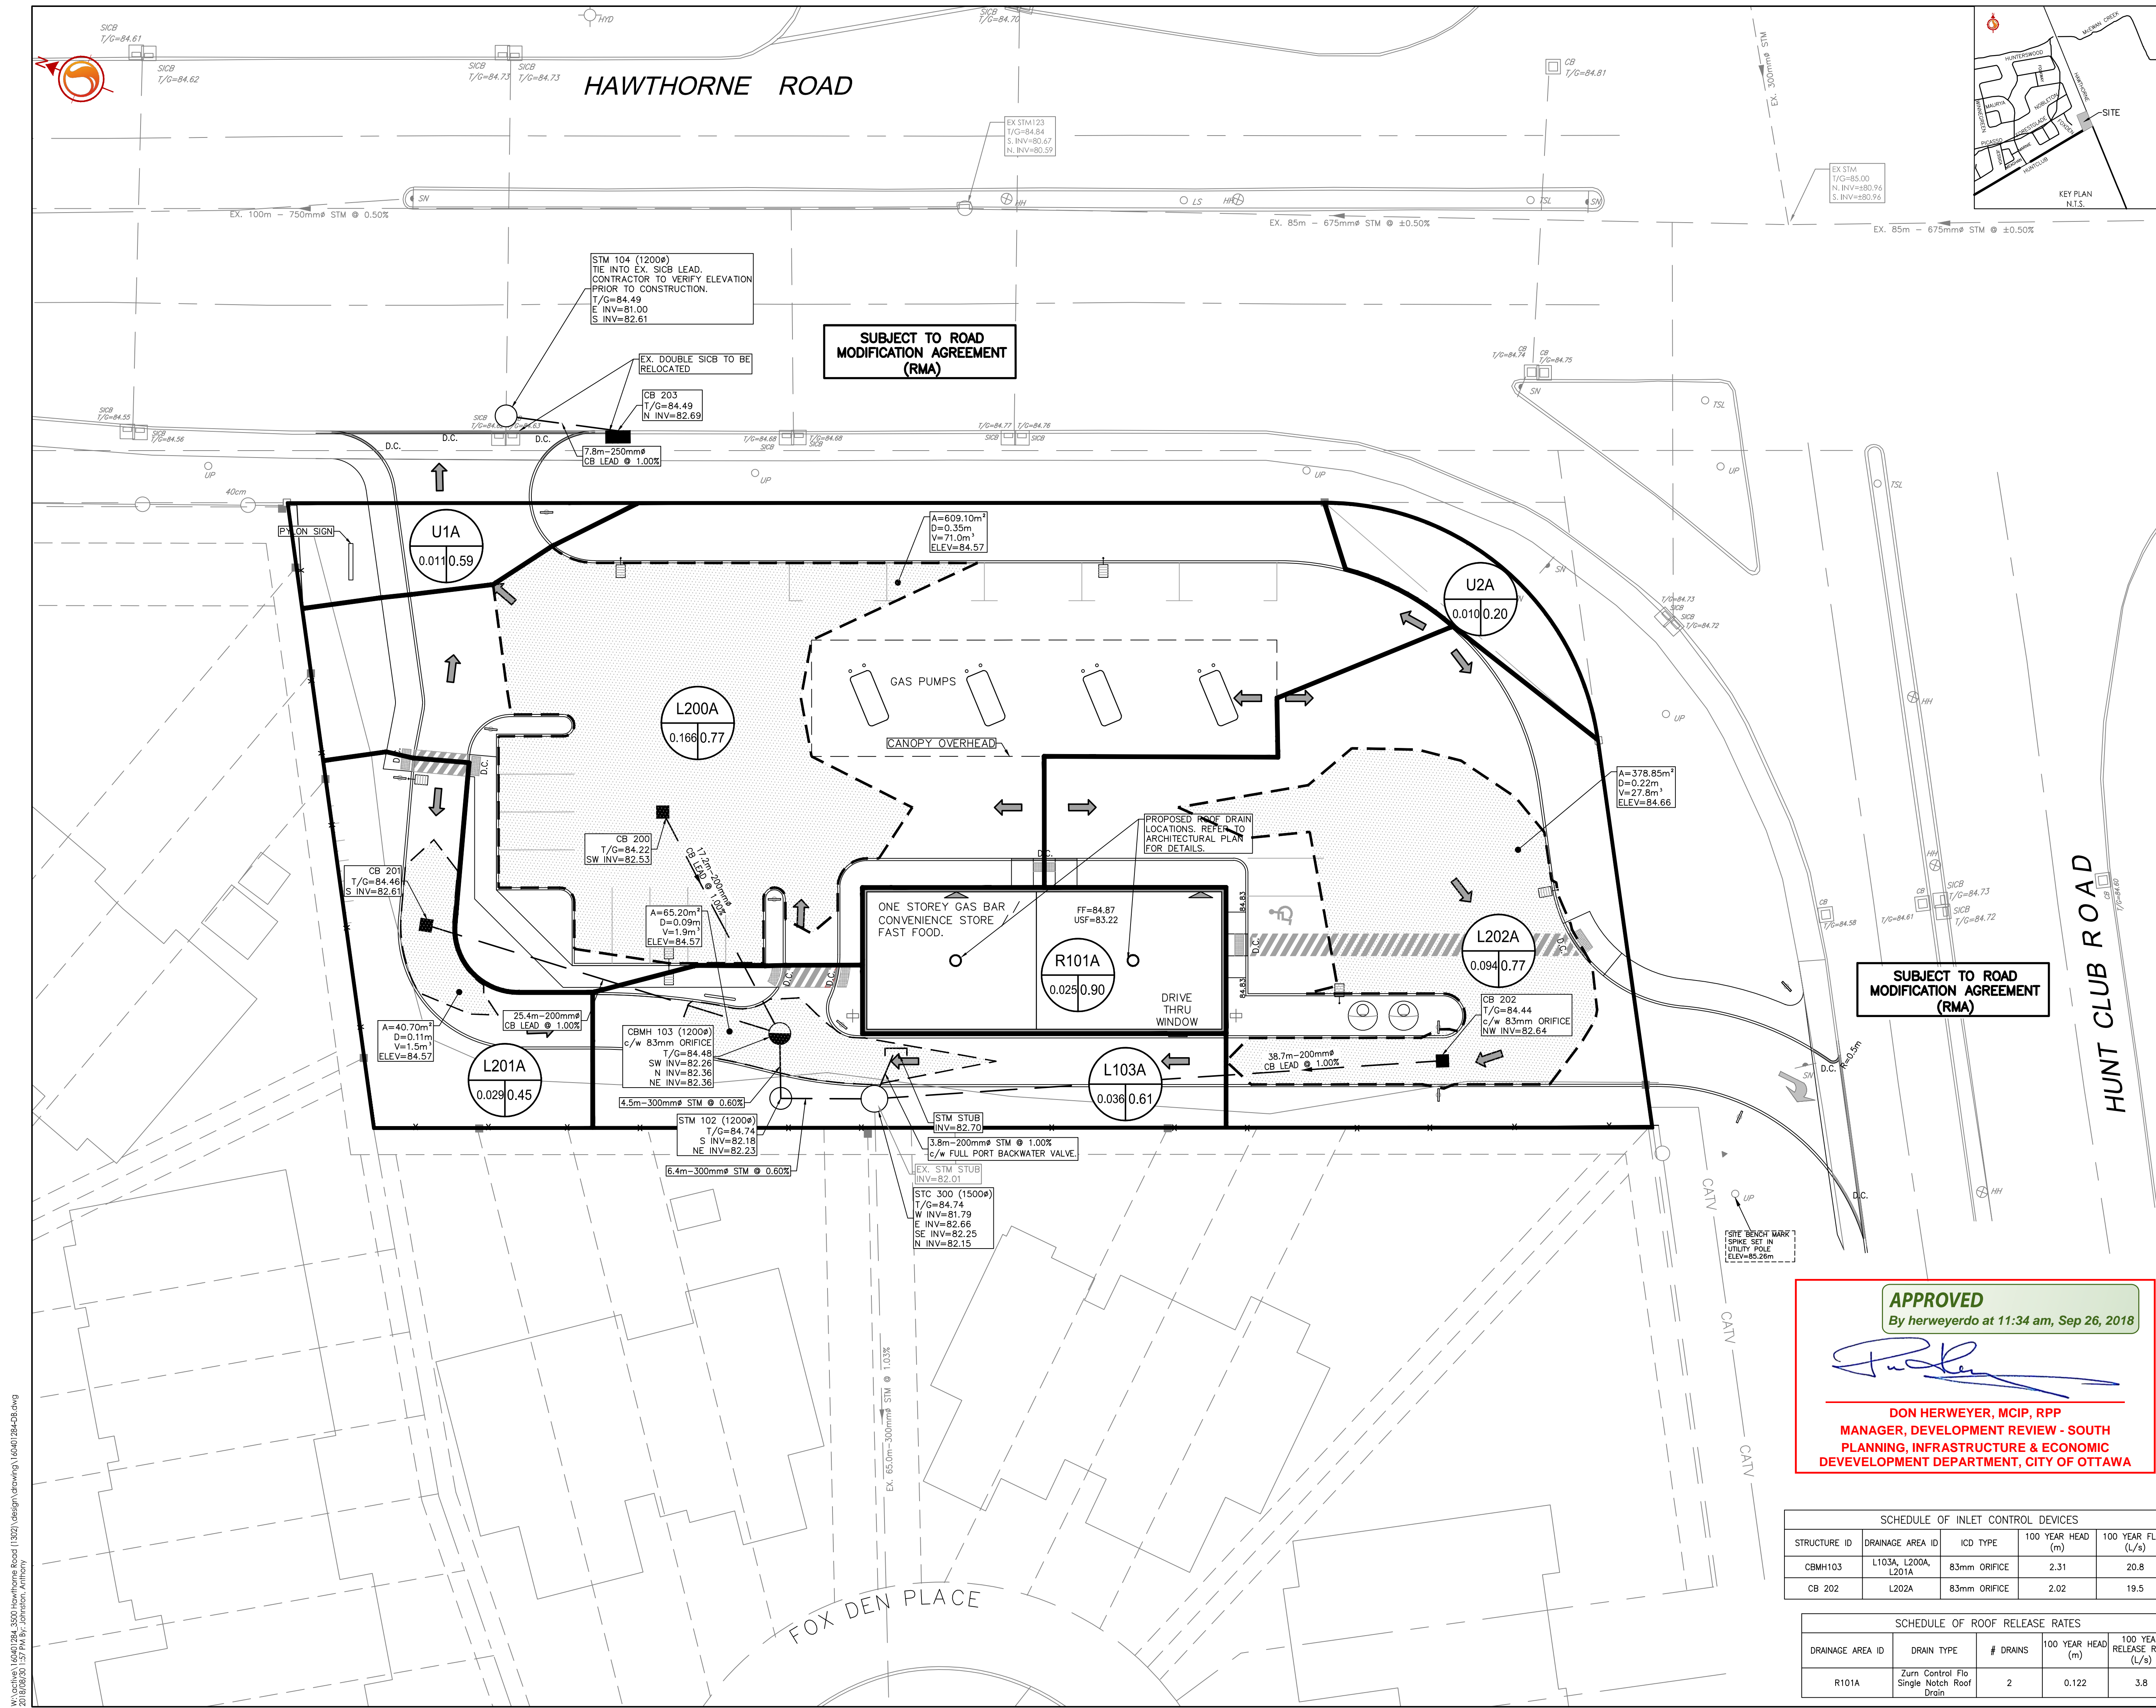

**APPROVED**  
By herweyero at 11:34 am, Sep 26, 2018

**DON HERWEYER, MCIP, RPP**  
MANAGER, DEVELOPMENT REVIEW - SOUTH  
PLANNING, INFRASTRUCTURE & ECONOMIC  
DEVELOPMENT DEPARTMENT, CITY OF OTTAWA

SCHEDULE OF INLET CONTROL DEVICES

STRUCTURE ID	DRAINAGE AREA ID	ICD TYPE	100 YEAR HEAD (m)	100 YEAR FLOW (L/s)
CBMH103	L103A, L200A, L201A	83mm ORIFICE	2.31	20.8
CB 202	L202A	83mm ORIFICE	2.02	19.5

SCHEDULE OF ROOF RELEASE RATES

DRAINAGE AREA ID	DRAIN TYPE	# DRAINS	100 YEAR HEAD (m)	100 YEAR RELEASE RATE (L/s)
R101A	Zurn Control Flo Single Notch Roof Drain	2	0.122	3.8

W:\active\160401284\_3500 Hawthorne Road\13021\design\drawing\160401284-DB.dwg  
20/09/2018 12:57 PM by: J. J. J. J.

D07-12-17-0043