

LEGEND:

WXX

ASSEMBLY TAG, REFER TO ASSEMBLY SCHEDULE

X

AXXX

SECTION CUT BUBBLE

2

A3

ELEVATION BUBBLE

GARAGE

CONC

ROOM NAME

FLOOR FINISH

\$

STANDARD SWITCH

●

EXTERIOR WALL MOUNTED FIXTURE ON PHOTOCELL

○

CEILING MOUNTED LIGHT FIXTURE

ASSEMBLY SCHEDULE

W1

W1 - FOUNDATION WALL
10" POURED CONCRETE WALL (21mpa)

W2

W2 - EXTERIOR WALL - MASONRY
3½" BRICK MASONRY
1" AIR SPACE
OR
HARDIE BOARD, REFER TO ELEVATIONS
7/16" OSB SHEATHING
2x6 WOOD STUDS AT 16" O/C
½" GYPSUM BOARD

W3

W3 - EXTERIOR WALL - SIDING
5/8" VINYL SIDING
7/16" OSB SHEATHING
2x6 WOOD STUDS AT 16" O/C
½" GYPSUM BOARD

R1

R1- TYPICAL ROOF
210# ASPHALT SHINGLES
#15 BUILDING PAPER
7/16" OSB SHEATHING
½" SHEATHING C/W EDGE CLIPS
PRE-MANUFACTURED ROOF TRUSS AT 24" O/C

F1


F1 - GARAGE SLAB
4" CONCRETE SLAB (32 mpa) C/W 5-8% AIR
ENTRAINMENT AND 'FIBERSTRAND 200'
6 MIL POLYETHYLENE VAPOUR BARRIER
6" CRUSHED STONE

GENERAL NOTES:

1. REFER TO MANUFACTURER'S TRUSS PLAN FOR DIRECTION AND SPACING REQUIREMENTS. PRE-ENGINEERED TRUSSES TO CONFORM TO OBC (9.23.13).

2. PROVIDE TWO 10mm REINFORCING RODS AT TOP OF WALL EXCEPT UNDER GARAGE DOORS WHERE TWO 10mm REINFORCING BARS ARE TO BE PROVIDED 2" FROM T/O FOOTING.

3. CONCRETE FOOTINGS (17mpa) TO BE CONTINUOUS 24" WIDE x 6" DEEP.

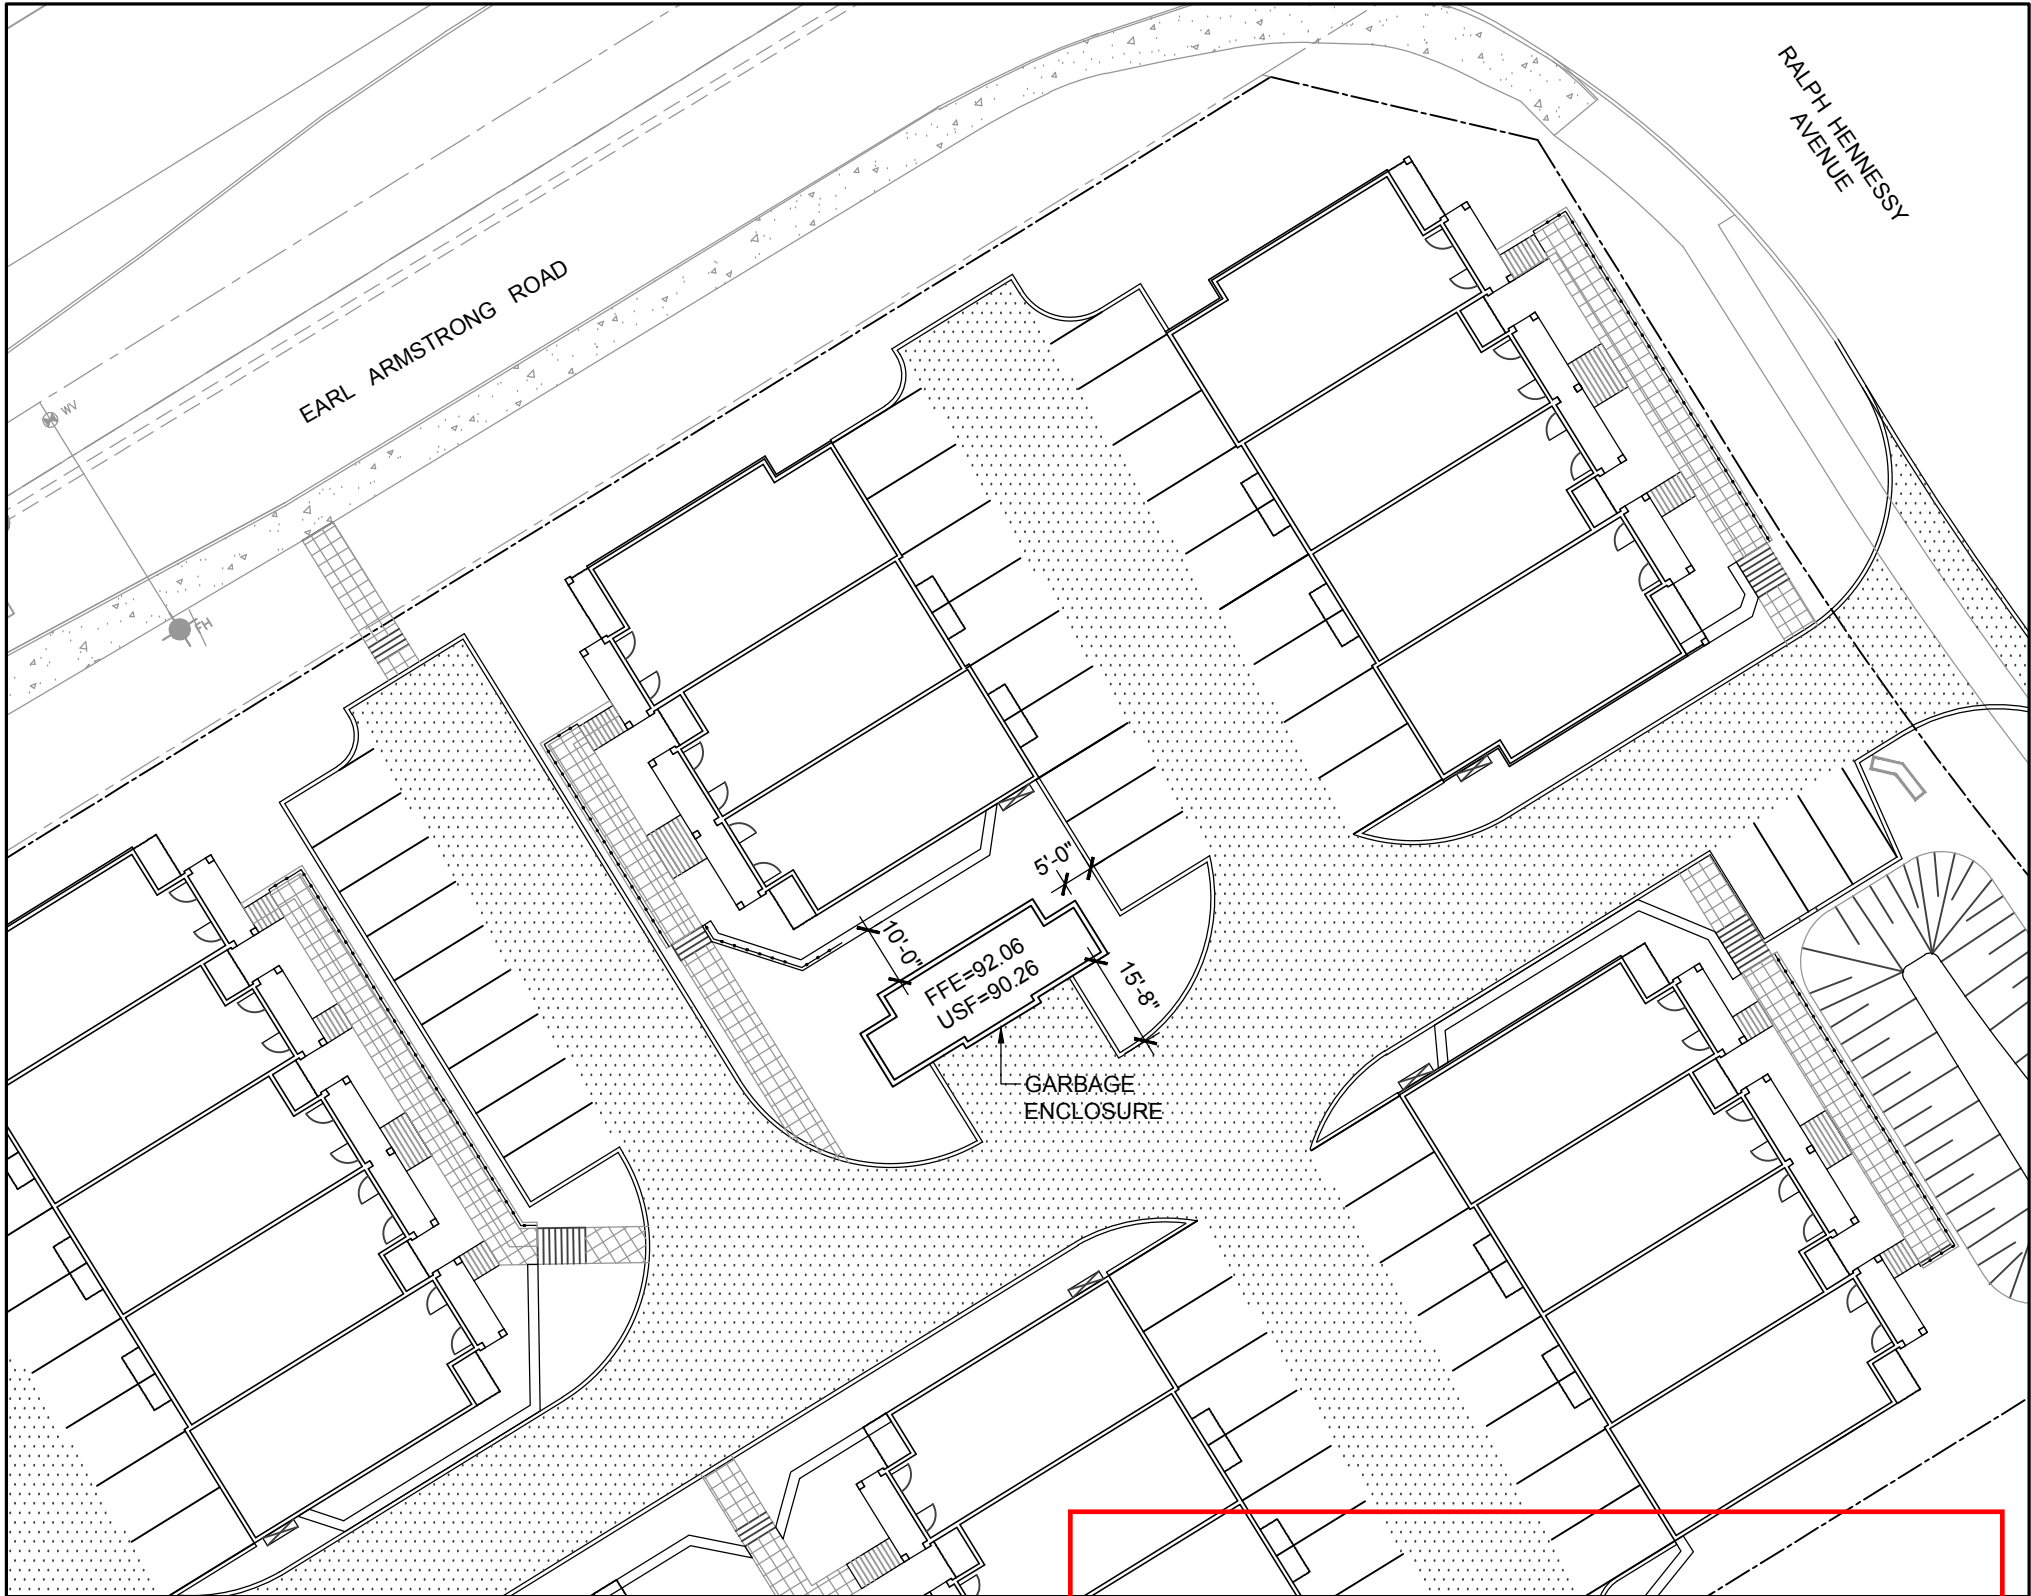

1

A0

SITE PLAN

SCALE: 1/32" = 1'-0"

APPROVED

By Adam Brown at 9:45 am, Oct 11, 2018

ADAM BROWN

MANAGER, DEVELOPMENT REVIEW - RURAL
PLANNING, INFRASTRUCTURE & ECONOMIC
DEVELOPMENT DEPARTMENT, CITY OF OTTAWA

GENERAL NOTES:

1. DO NOT SCALE DRAWINGS. ONLY FIGURED DIMENSIONS ARE TO BE USED WHERE DOUBT EXISTS. FILE REQUEST FOR INTERPRETATION AND REQUEST CLARITY.

2. IT IS THE RESPONSIBILITY OF THE GENERAL CONTRACTOR TO VERIFY DIMENSIONS ON SITE. REPORT DISCREPANCIES TO THE ARCHITECT PROMPTLY.

3. GENERAL CONTRACTOR TO TAKE INTO ACCOUNT CONSTRUCTION TOLERANCE. GENERAL CONTRACTOR TO COORDINATE THE WORK OF DIFFERENT TRADES TO COMPLY WITH DESIGN INTENT.

4. ALL WORK DESCRIBED IN THESE DRAWINGS AND SPECIFICATIONS ARE TO COMPLY WITH THE CURRENT EDITION OF THE ONTARIO BUILDING CODE (2012) OR NATIONAL BUILDING CODE (2010) INCLUDING MOST RECENT AMENDMENTS. DRAWINGS AND SPECIFICATIONS ARE COMPLEMENTARY AND ARE TO BE READ TOGETHER.

COPYRIGHT

THIS DRAWING IS AN INSTRUMENT OF SERVICE AND IS PROTECTED BY COPYRIGHT AND IS THE SOLE PROPERTY OF DREESSEN CARDINAL ARCHITECTS INC. COPIES, INCLUDING ELECTRONIC COPIES MAY ONLY BE USED FOR THE PURPOSE INTENDED, FOR THE SINGLE PROJECT FOR WHICH THEY ARE ISSUED AND MAY NOT BE OFFERED FOR SALE OR TRANSFER WITHOUT THE EXPRESS WRITTEN PERMISSION OF THE ARCHITECT.

ISSUE RECORD:

NO.	DESCRIPTION	DATE
1	FOR CLIENT REVIEW	2017/12/05
2	FOR PERMIT	2017/12/08
3	FOR CLIENT REVIEW	2018/05/17

CLIENT

URBANDALE HOMES

2193 ARCH STREET, OTTAWA, ON, K1G 2H5

TEL: 613-731-6331

DCA

DREESSEN
CARDINAL
ARCHITECTS INC

A GROUP OF ARCHITECTS

1350 WELLINGTON ST. WEST OTTAWA ON K1Y 3C1
WWW.ARCHITECTSDCA.COM 613.725.2294

PROJECT TITLE


URBANDALE
GARBAGE ENCLOSURE

DRAWING TITLE

COVER SHEET
SITE PLAN

DATE	DRAWN	JOB NO.	DRAWING NO.
NOV/2017	TY	2950	A0
SCALE	REVIEWED		
AS NOTED	EC		

ARCHITECTURAL

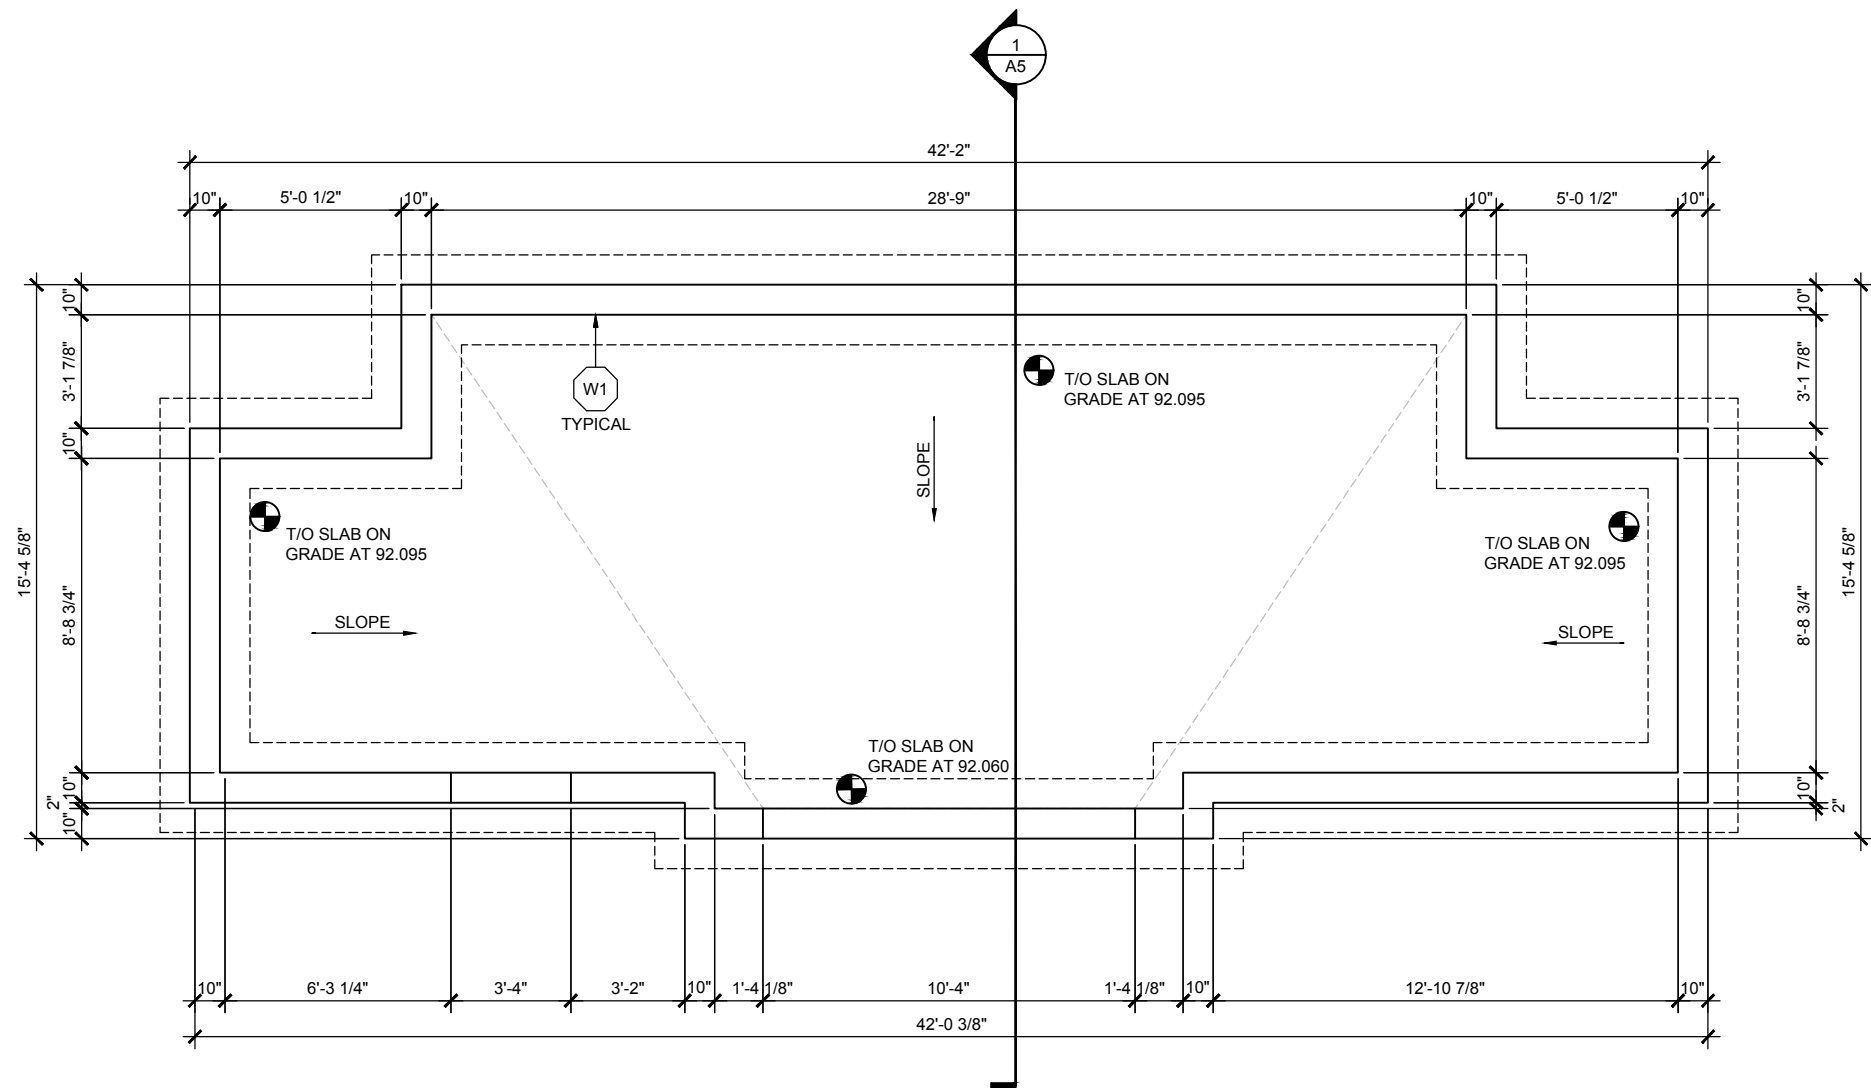

GENERAL NOTES

1. DO NOT SCALE DRAWINGS; ONLY FIGURED DIMENSIONS ARE TO BE USED. WHERE DOUBT EXISTS, FILE REQUEST FOR INTERPRETATION AND REQUEST CLARITY.
2. IT IS THE RESPONSIBILITY OF THE GENERAL CONTRACTOR TO VERIFY DIMENSIONS ON SITE; REPORT DISCREPANCIES TO THE ARCHITECT PROMPTLY.
3. GENERAL CONTRACTOR TO TAKE INTO ACCOUNT CONSTRUCTION TOLERANCE; GENERAL CONTRACTOR TO COORDINATE THE WORK OF DIFFERENT TRADES TO COMPLY WITH DESIGN INTENT.
4. ALL WORK DESCRIBED IN THESE DRAWINGS AND SPECIFICATIONS ARE TO COMPLY WITH THE CURRENT EDITION OF THE ONTARIO BUILDING CODE (2012) OR NATIONAL BUILDING CODE (2010) INCLUDING MOST RECENT AMENDMENTS.
5. DRAWINGS AND SPECIFICATIONS ARE COMPLEMENTARY AND ARE TO BE READ TOGETHER.

COPYRIGHT

THIS DRAWING IS AN INSTRUMENT OF SERVICE AND IS PROTECTED BY COPYRIGHT AND IS THE SOLE PROPERTY OF DREESSEN CARDINAL ARCHITECTS INC. COPIES, INCLUDING ELECTRONIC COPIES MAY ONLY BE USED FOR THE PURPOSE INTENDED, FOR THE SINGLE PROJECT FOR WHICH THEY ARE ISSUED AND MAY NOT BE OFFERED FOR SALE OR TRANSFER WITHOUT THE EXPRESS WRITTEN PERMISSION OF THE ARCHITECT.

ISSUE RECORD:		
NO.	DESCRIPTION	DATE
1	FOR CLIENT REVIEW	2017/12/05
2	FOR PERMIT	2017/12/08
3	FOR CLIENT REVIEW	2018/05/17

CLIENT


URBANDALE HOMES
2193 ARCH STREET, OTTAWA, ON, K1G 2H5
TEL: 613-731-6331

DCA

DREESSEN
CARDINAL
ARCHITECTS INC
A GROUP OF ARCHITECTS

1350 WELLINGTON ST. WEST OTTAWA ON K1Y 3C1
WWW.ARCHITECTSDCA.COM 613.725.2294

PROJECT TITLE			
URBANDALE GARBAGE ENCLOSURE			
DRAWING TITLE			
FOUNDATION PLAN			
DATE NOV 2017	DRAWN TY	JOB NO. 2950	DRAWING NO. A1
SCALE AS NOTED	REVIEWED EC	ARCHITECTURAL	

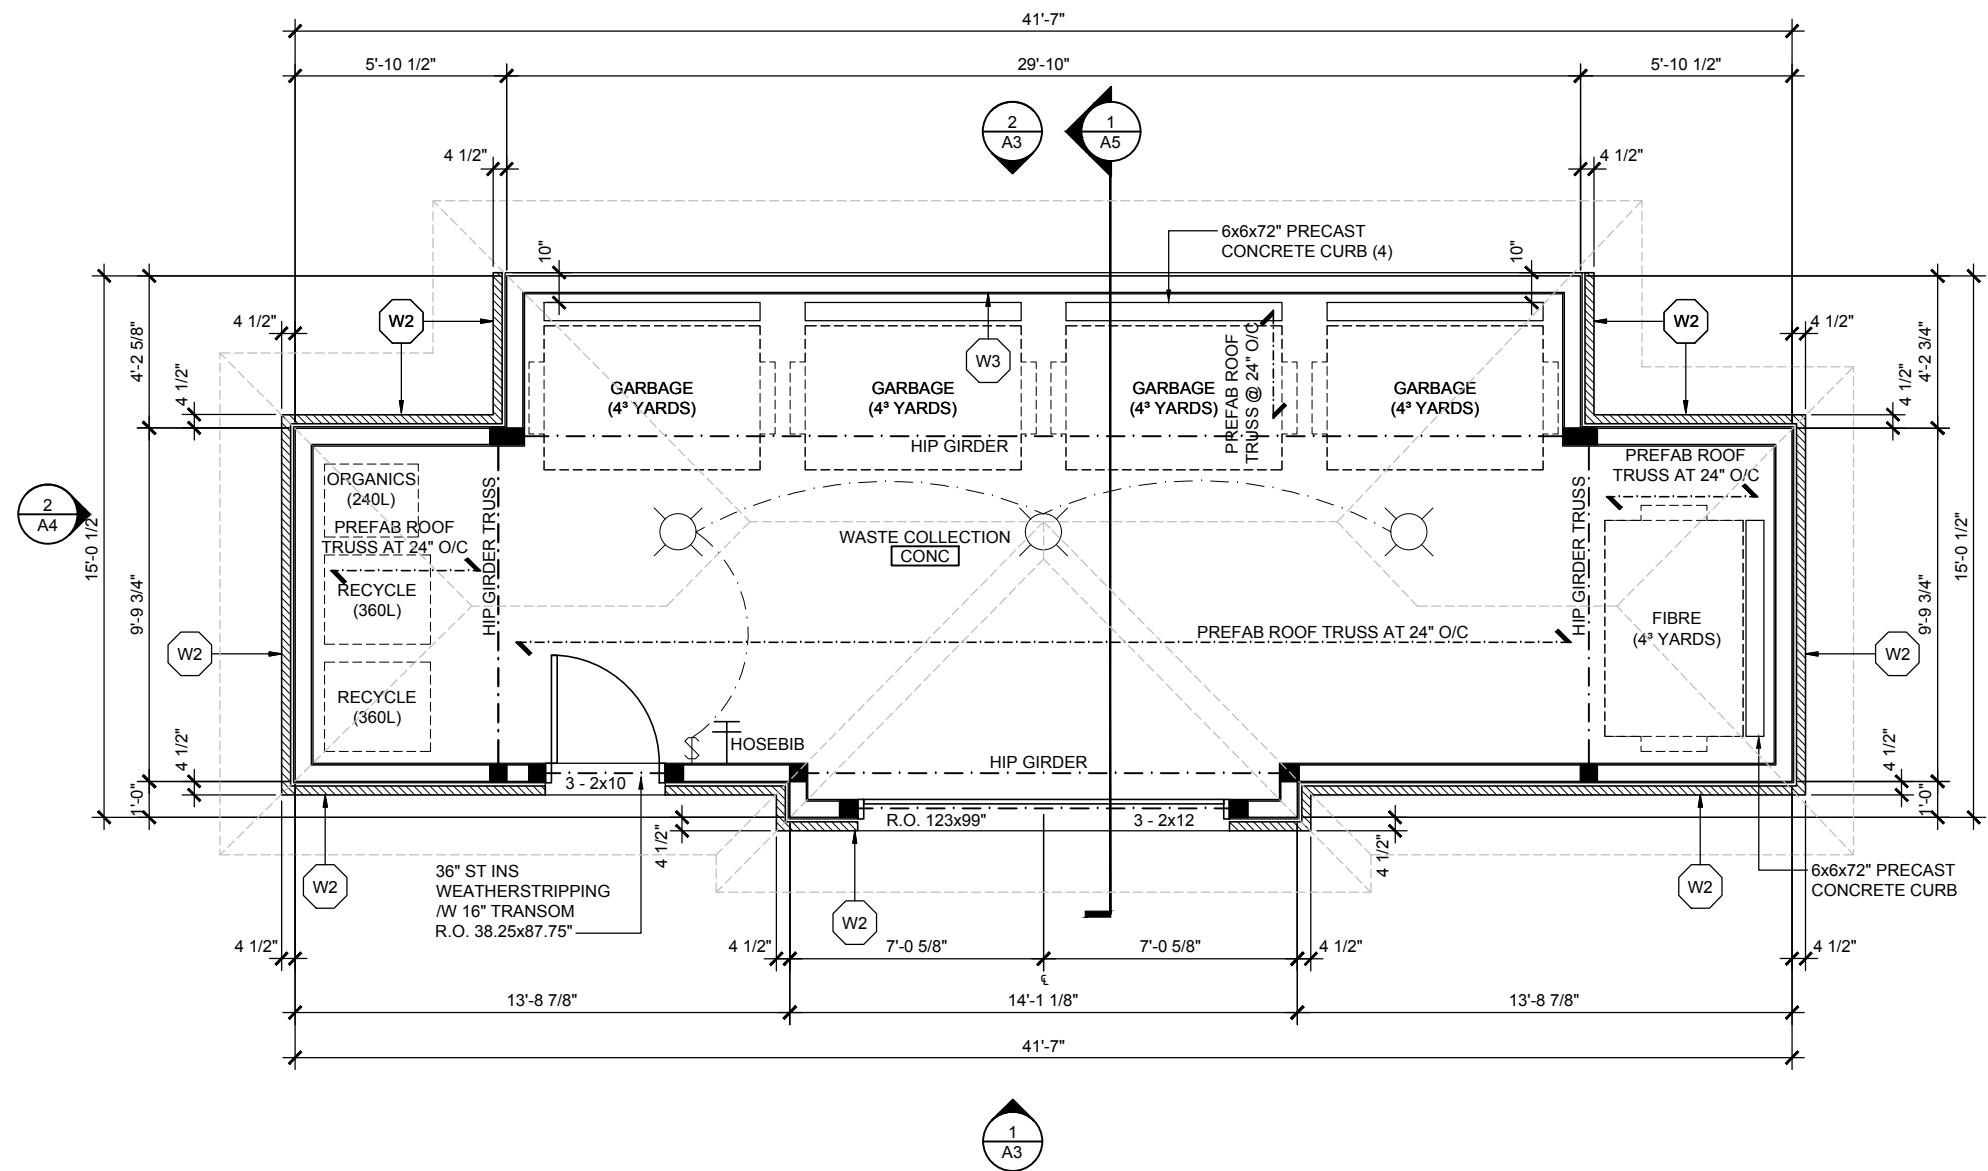

GENERAL NOTES


1. DO NOT SCALE DRAWINGS. ONLY FIGURED DIMENSIONS ARE TO BE USED. WHERE DOUBT EXISTS, FILE REQUEST FOR INTERPRETATION AND REQUEST CLARITY.
2. IT IS THE RESPONSIBILITY OF THE GENERAL CONTRACTOR TO VERIFY DIMENSIONS ON SITE. REPORT DISCREPANCIES TO THE ARCHITECT PROMPTLY.
3. GENERAL CONTRACTOR TO TAKE INTO ACCOUNT CONSTRUCTION TOLERANCE. GENERAL CONTRACTOR TO COORDINATE THE WORK OF DIFFERENT TRADES TO COMPLY WITH DESIGN INTENT.
4. ALL WORK DESCRIBED IN THESE DRAWINGS AND SPECIFICATIONS ARE TO COMPLY WITH THE CURRENT EDITION OF THE ONTARIO BUILDING CODE (2012) OR NATIONAL BUILDING CODE (2010) INCLUDING MOST RECENT AMENDMENTS.
5. DRAWINGS AND SPECIFICATIONS ARE COMPLEMENTARY AND ARE TO BE READ TOGETHER.

COPYRIGHT

THIS DRAWING IS AN INSTRUMENT OF SERVICE AND IS PROTECTED BY COPYRIGHT AND IS THE SOLE PROPERTY OF DREESSEN CARDINAL ARCHITECTS INC. COPIES, INCLUDING ELECTRONIC COPIES MAY ONLY BE USED FOR THE PURPOSE INTENDED, FOR THE SINGLE PROJECT FOR WHICH THEY ARE ISSUED AND MAY NOT BE OFFERED FOR SALE OR TRANSFER WITHOUT THE EXPRESS WRITTEN PERMISSION OF THE ARCHITECT.

ISSUE RECORD:		
NO.	DESCRIPTION	DATE
1	FOR CLIENT REVIEW	2017/12/05
2	FOR PERMIT	2017/12/08
3	FOR CLIENT REVIEW	2018/05/17

CLIENT
URBANDALE HOMES
2183 ARCH STREET, OTTAWA, ON, K1G 2H5
TEL: 613-731-6331





**DREESSEN
CARDINAL
ARCHITECTS INC**
A GROUP OF ARCHITECTS

1350 WELLINGTON ST. WEST OTTAWA ON K1Y 3C1
WWW.ARCHITECTSDCA.COM 613.725.2294

PROJECT TITLE			
URBANDALE GARBAGE ENCLOSURE			
DRAWING TITLE			
GROUND FLOOR PLAN			
DATE NOV 2017	DRAWN TY	JOB NO.	DRAWING NO.
SCALE AS NOTED	REVIEWED EC	2950	A2
ARCHITECTURAL			

D07-12-17-0116

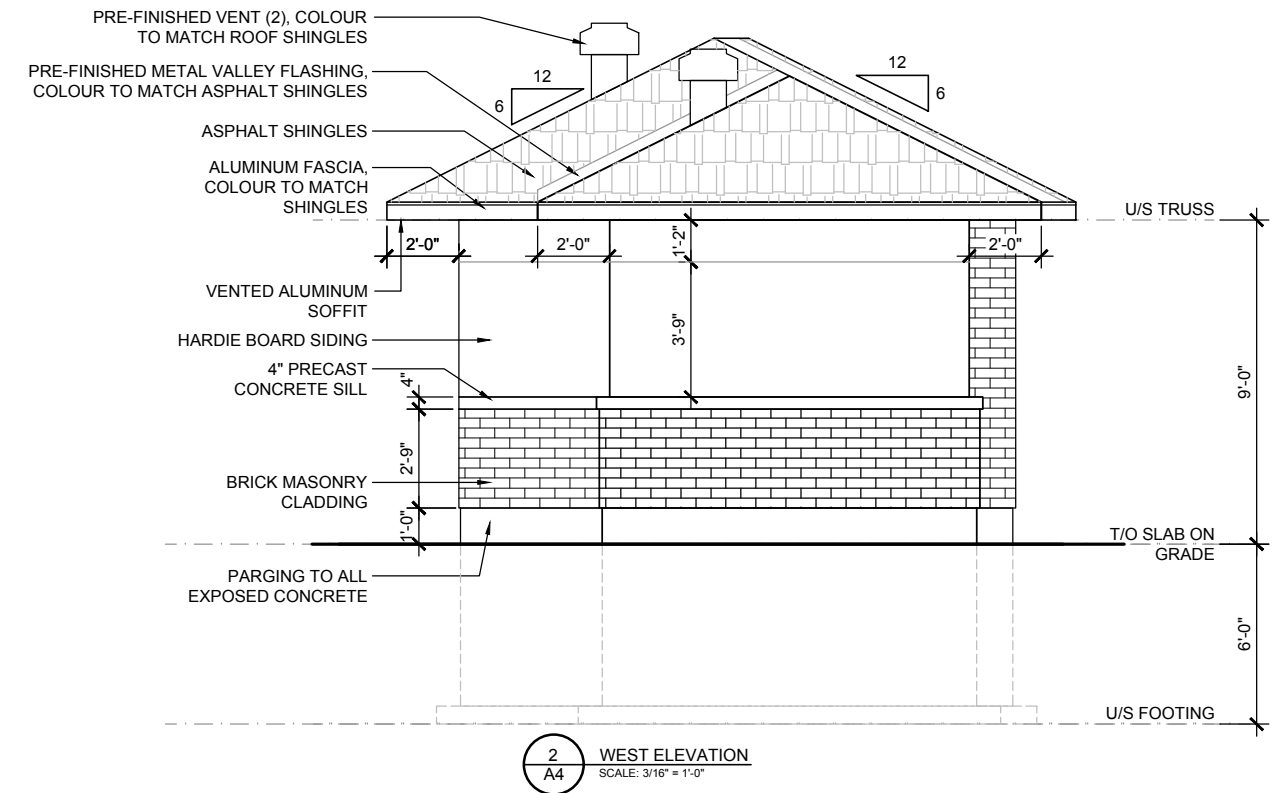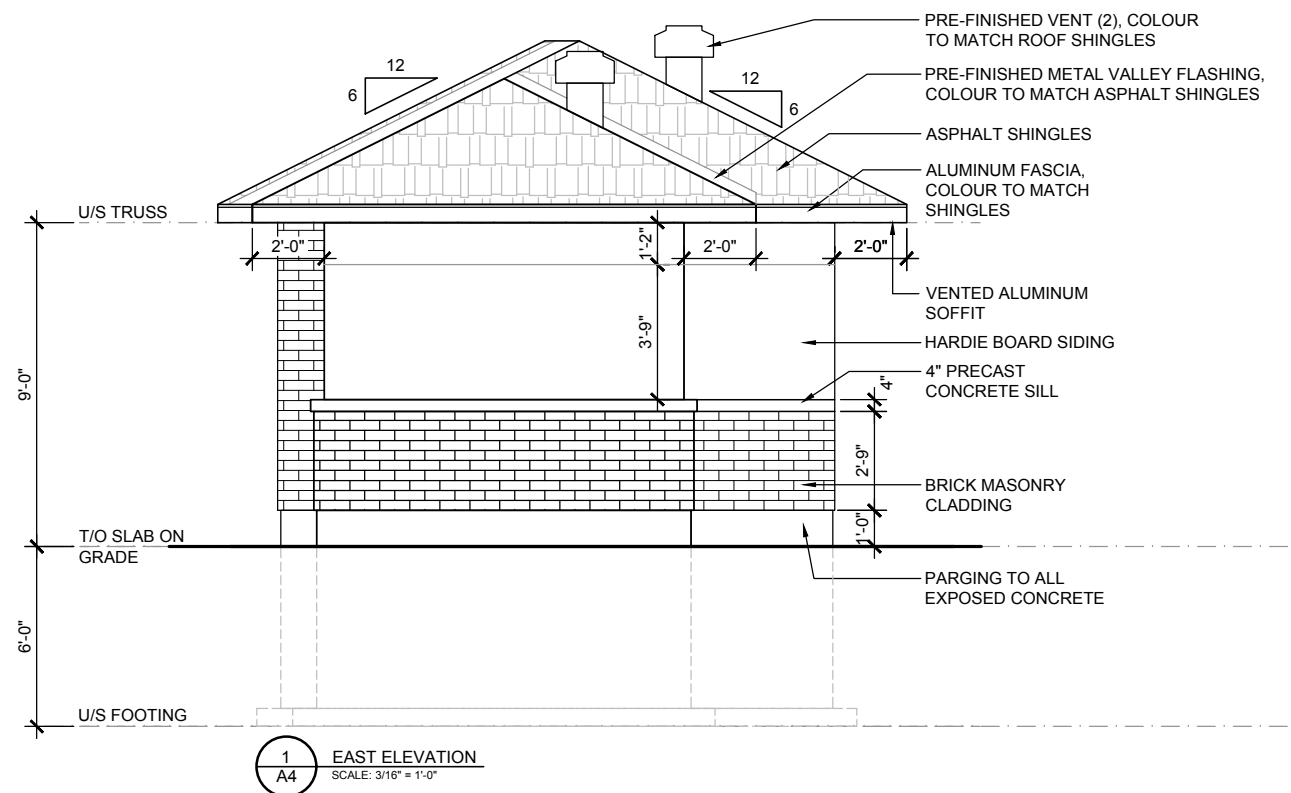

GENERAL NOTES

- DO NOT SCALE DRAWINGS. ONLY FIGURED DIMENSIONS ARE TO BE USED. WHERE DOUBT EXISTS, FILE REQUEST FOR INTERPRETATION AND REQUEST CLARITY.
- IT IS THE RESPONSIBILITY OF THE GENERAL CONTRACTOR TO VERIFY DIMENSIONS ON SITE. REPORT DISCREPANCIES TO THE ARCHITECT PROMPTLY.
- GENERAL CONTRACTOR TO TAKE INTO ACCOUNT CONSTRUCTION TOLERANCE. GENERAL CONTRACTOR TO COORDINATE THE WORK OF DIFFERENT TRADES TO COMPLY WITH DESIGN INTENT.
- ALL WORK DESCRIBED IN THESE DRAWINGS AND SPECIFICATIONS ARE TO COMPLY WITH THE CURRENT EDITION OF THE ONTARIO BUILDING CODE (2012) OR NATIONAL BUILDING CODE (2010) INCLUDING MOST RECENT AMENDMENTS.
- DRAWINGS AND SPECIFICATIONS ARE COMPLEMENTARY AND ARE TO BE READ TOGETHER.

COPYRIGHT

THIS DRAWING IS AN INSTRUMENT OF SERVICE AND IS PROTECTED BY COPYRIGHT AND IS THE SOLE PROPERTY OF DREESSEN CARDINAL ARCHITECTS INC. COPIES, INCLUDING ELECTRONIC COPIES MAY ONLY BE USED FOR THE PURPOSE INTENDED, FOR THE SINGLE PROJECT FOR WHICH THEY ARE ISSUED AND MAY NOT BE OFFERED FOR SALE OR TRANSFER WITHOUT THE EXPRESS WRITTEN PERMISSION OF THE ARCHITECT.

ISSUE RECORD:		
NO.	DESCRIPTION	DATE
1	FOR CLIENT REVIEW	2017/12/05
2	FOR PERMIT	2017/12/08
3	FOR CLIENT REVIEW	2018/05/17

CLIENT

URBANDALE HOMES
2183 ARCH STREET, OTTAWA, ON, K1G 2H5
TEL: 613-731-6331

DCA

DREESSEN
CARDINAL
ARCHITECTS INC

A GROUP OF ARCHITECTS

1350 WELLINGTON ST. WEST OTTAWA ON K1Y 3C1
WWW.ARCHITECTSDCA.COM 613.725.2294

PROJECT TITLE

URBANDALE
GARBAGE ENCLOSURE

DRAWING TITLE


EAST ELEVATION
WEST ELEVATION

DATE NOV 2017	DRAWN TY	JOB NO. 2950	DRAWING NO. A4
SCALE AS NOTED	REVIEWED EC		

ARCHITECTURAL

17623

D07-12-17-0116

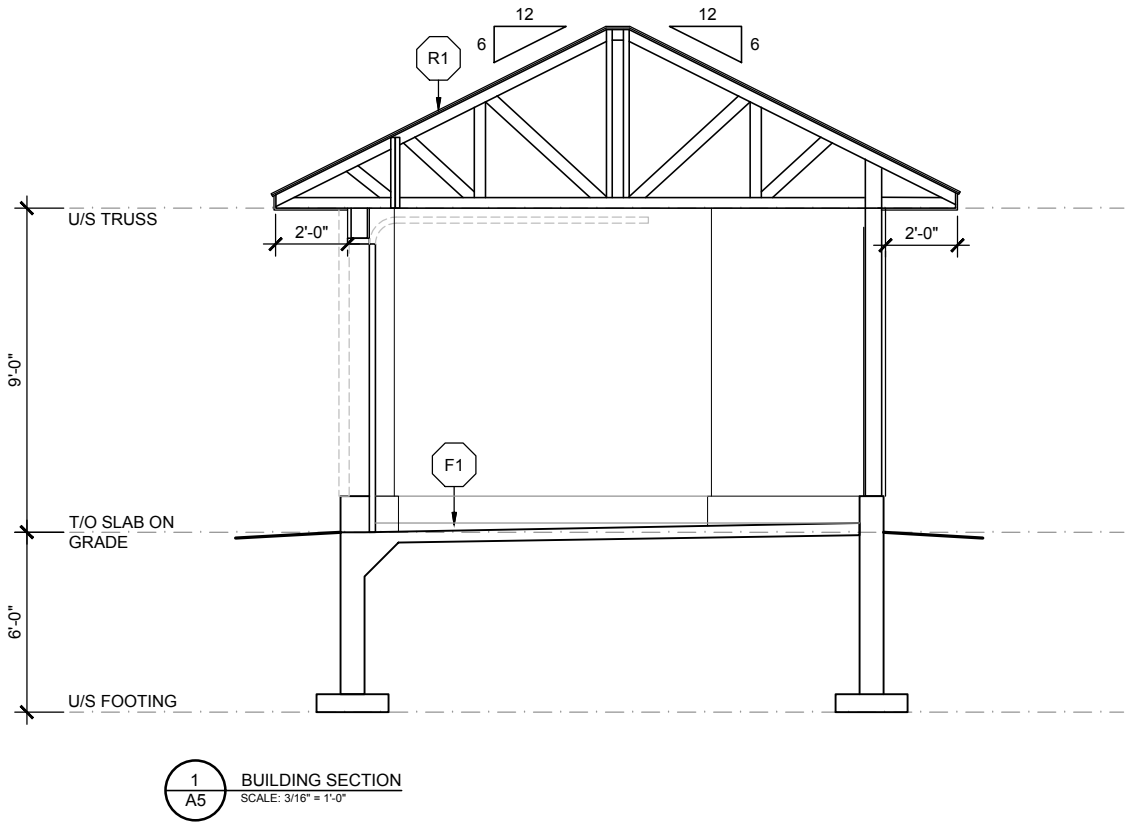

BUILDING SECTION
SCALE: 3/16" = 1'-0"

GENERAL NOTES

- DO NOT SCALE DRAWINGS. ONLY FIGURED DIMENSIONS ARE TO BE USED. WHERE DOUBT EXISTS, FILE REQUEST FOR INTERPRETATION AND REQUEST CLARITY.
- IT IS THE RESPONSIBILITY OF THE GENERAL CONTRACTOR TO VERIFY DIMENSIONS ON SITE. REPORT DISCREPANCIES TO THE ARCHITECT PROMPTLY.
- GENERAL CONTRACTOR TO TAKE INTO ACCOUNT CONSTRUCTION TOLERANCE. GENERAL CONTRACTOR TO COORDINATE THE WORK OF DIFFERENT TRADES TO COMPLY WITH DESIGN INTENT.
- ALL WORK DESCRIBED IN THESE DRAWINGS AND SPECIFICATIONS ARE TO COMPLY WITH THE CURRENT EDITION OF THE ONTARIO BUILDING CODE (2010) OR NATIONAL BUILDING CODE (2010) INCLUDING MOST RECENT AMENDMENTS.
- DRAWINGS AND SPECIFICATIONS ARE COMPLEMENTARY AND ARE TO BE READ TOGETHER.

COPYRIGHT

THIS DRAWING IS AN INSTRUMENT OF SERVICE AND IS PROTECTED BY COPYRIGHT AND IS THE SOLE PROPERTY OF DREESSEN CARDINAL ARCHITECTS INC. COPIES, INCLUDING ELECTRONIC COPIES MAY ONLY BE USED FOR THE PURPOSE INTENDED, FOR THE SINGLE PROJECT FOR WHICH THEY ARE ISSUED AND MAY NOT BE OFFERED FOR SALE OR TRANSFER WITHOUT THE EXPRESS WRITTEN PERMISSION OF THE ARCHITECT.

ISSUE RECORD:		
NO.	DESCRIPTION	DATE
1	FOR CLIENT REVIEW	2017/12/05
2	FOR PERMIT	2017/12/08
3	FOR CLIENT REVIEW	2018/05/17

CLIENT

URBANDALE HOMES
2193 ARCH STREET, OTTAWA, ON., K1G 2H5
TEL: 613-731-6331

DCA

DREESSEN
CARDINAL
ARCHITECTS INC
A GROUP OF ARCHITECTS

1350 WELLINGTON ST. WEST OTTAWA ON K1Y 3C1
WWW.ARCHITECTSDCA.COM 613.725.2294

PROJECT TITLE			
URBANDALE GARBAGE ENCLOSURE			
DRAWING TITLE			
BUILDING SECTION			
DATE	DRAWN	JOB NO.	DRAWING NO.
NOV 2017	TY	2950	A5
SCALE AS NOTED	REVIEWED EC		
ARCHITECTURAL			