


Legend

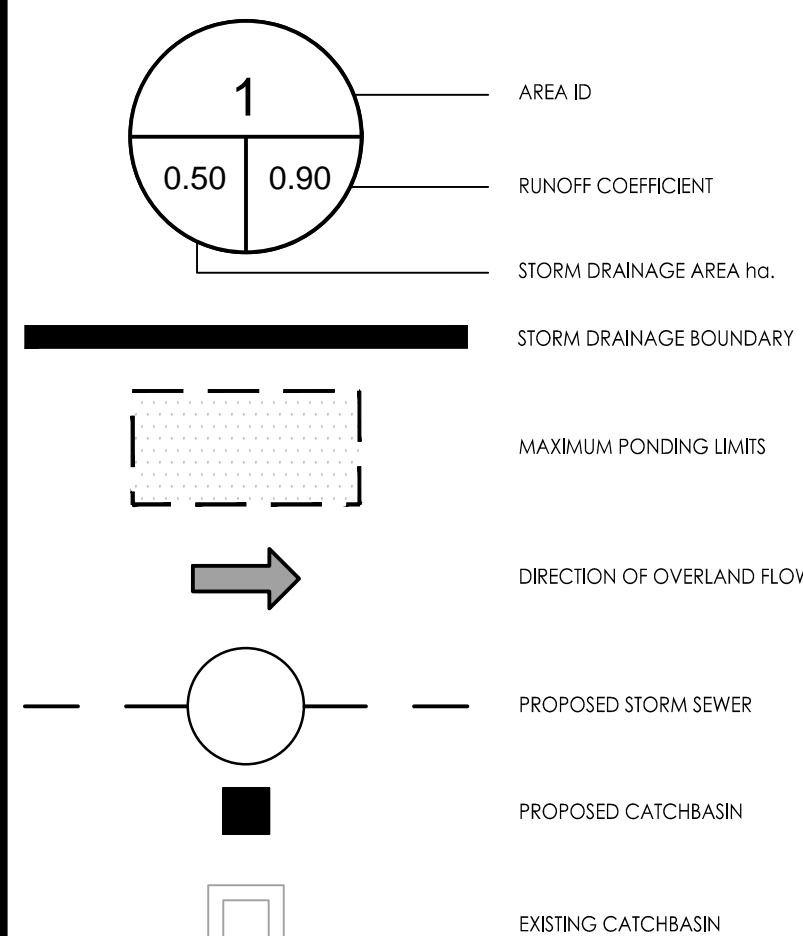

Notes

1	ISSUED TO CITY FOR REVIEW	KK	DT	18.10.24
Revision		By	Appd.	YY.MM.DD



File Name:	160401428-DB	_JP	KK	SL	18.06.13
		Dwn.	Chkd.	Dsgn.	YY.MM.DD

Permit-Seal

Client/Project
ROBINSON VILLAGE II LIMITED PARTNERSHIP
3 STOREY APARTMENT
29 ROBINSON AVENUE
OTTAWA, ONTARIO

Title
STORM DRAINAGE PLAN

Project No.	Scale
160401428	1:100
Drawing No.	Sheet
SD-1	5 of 5
Revision	1

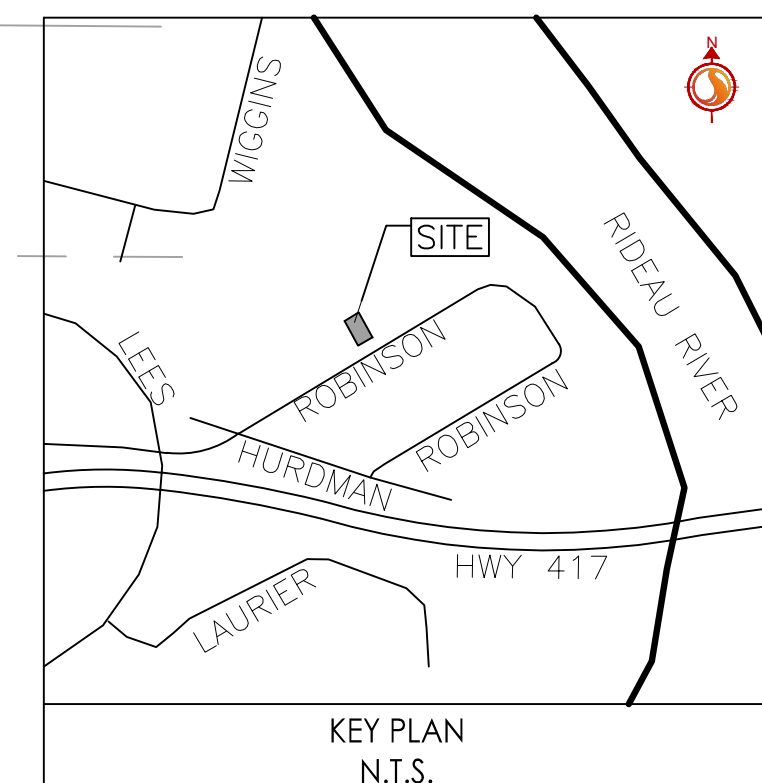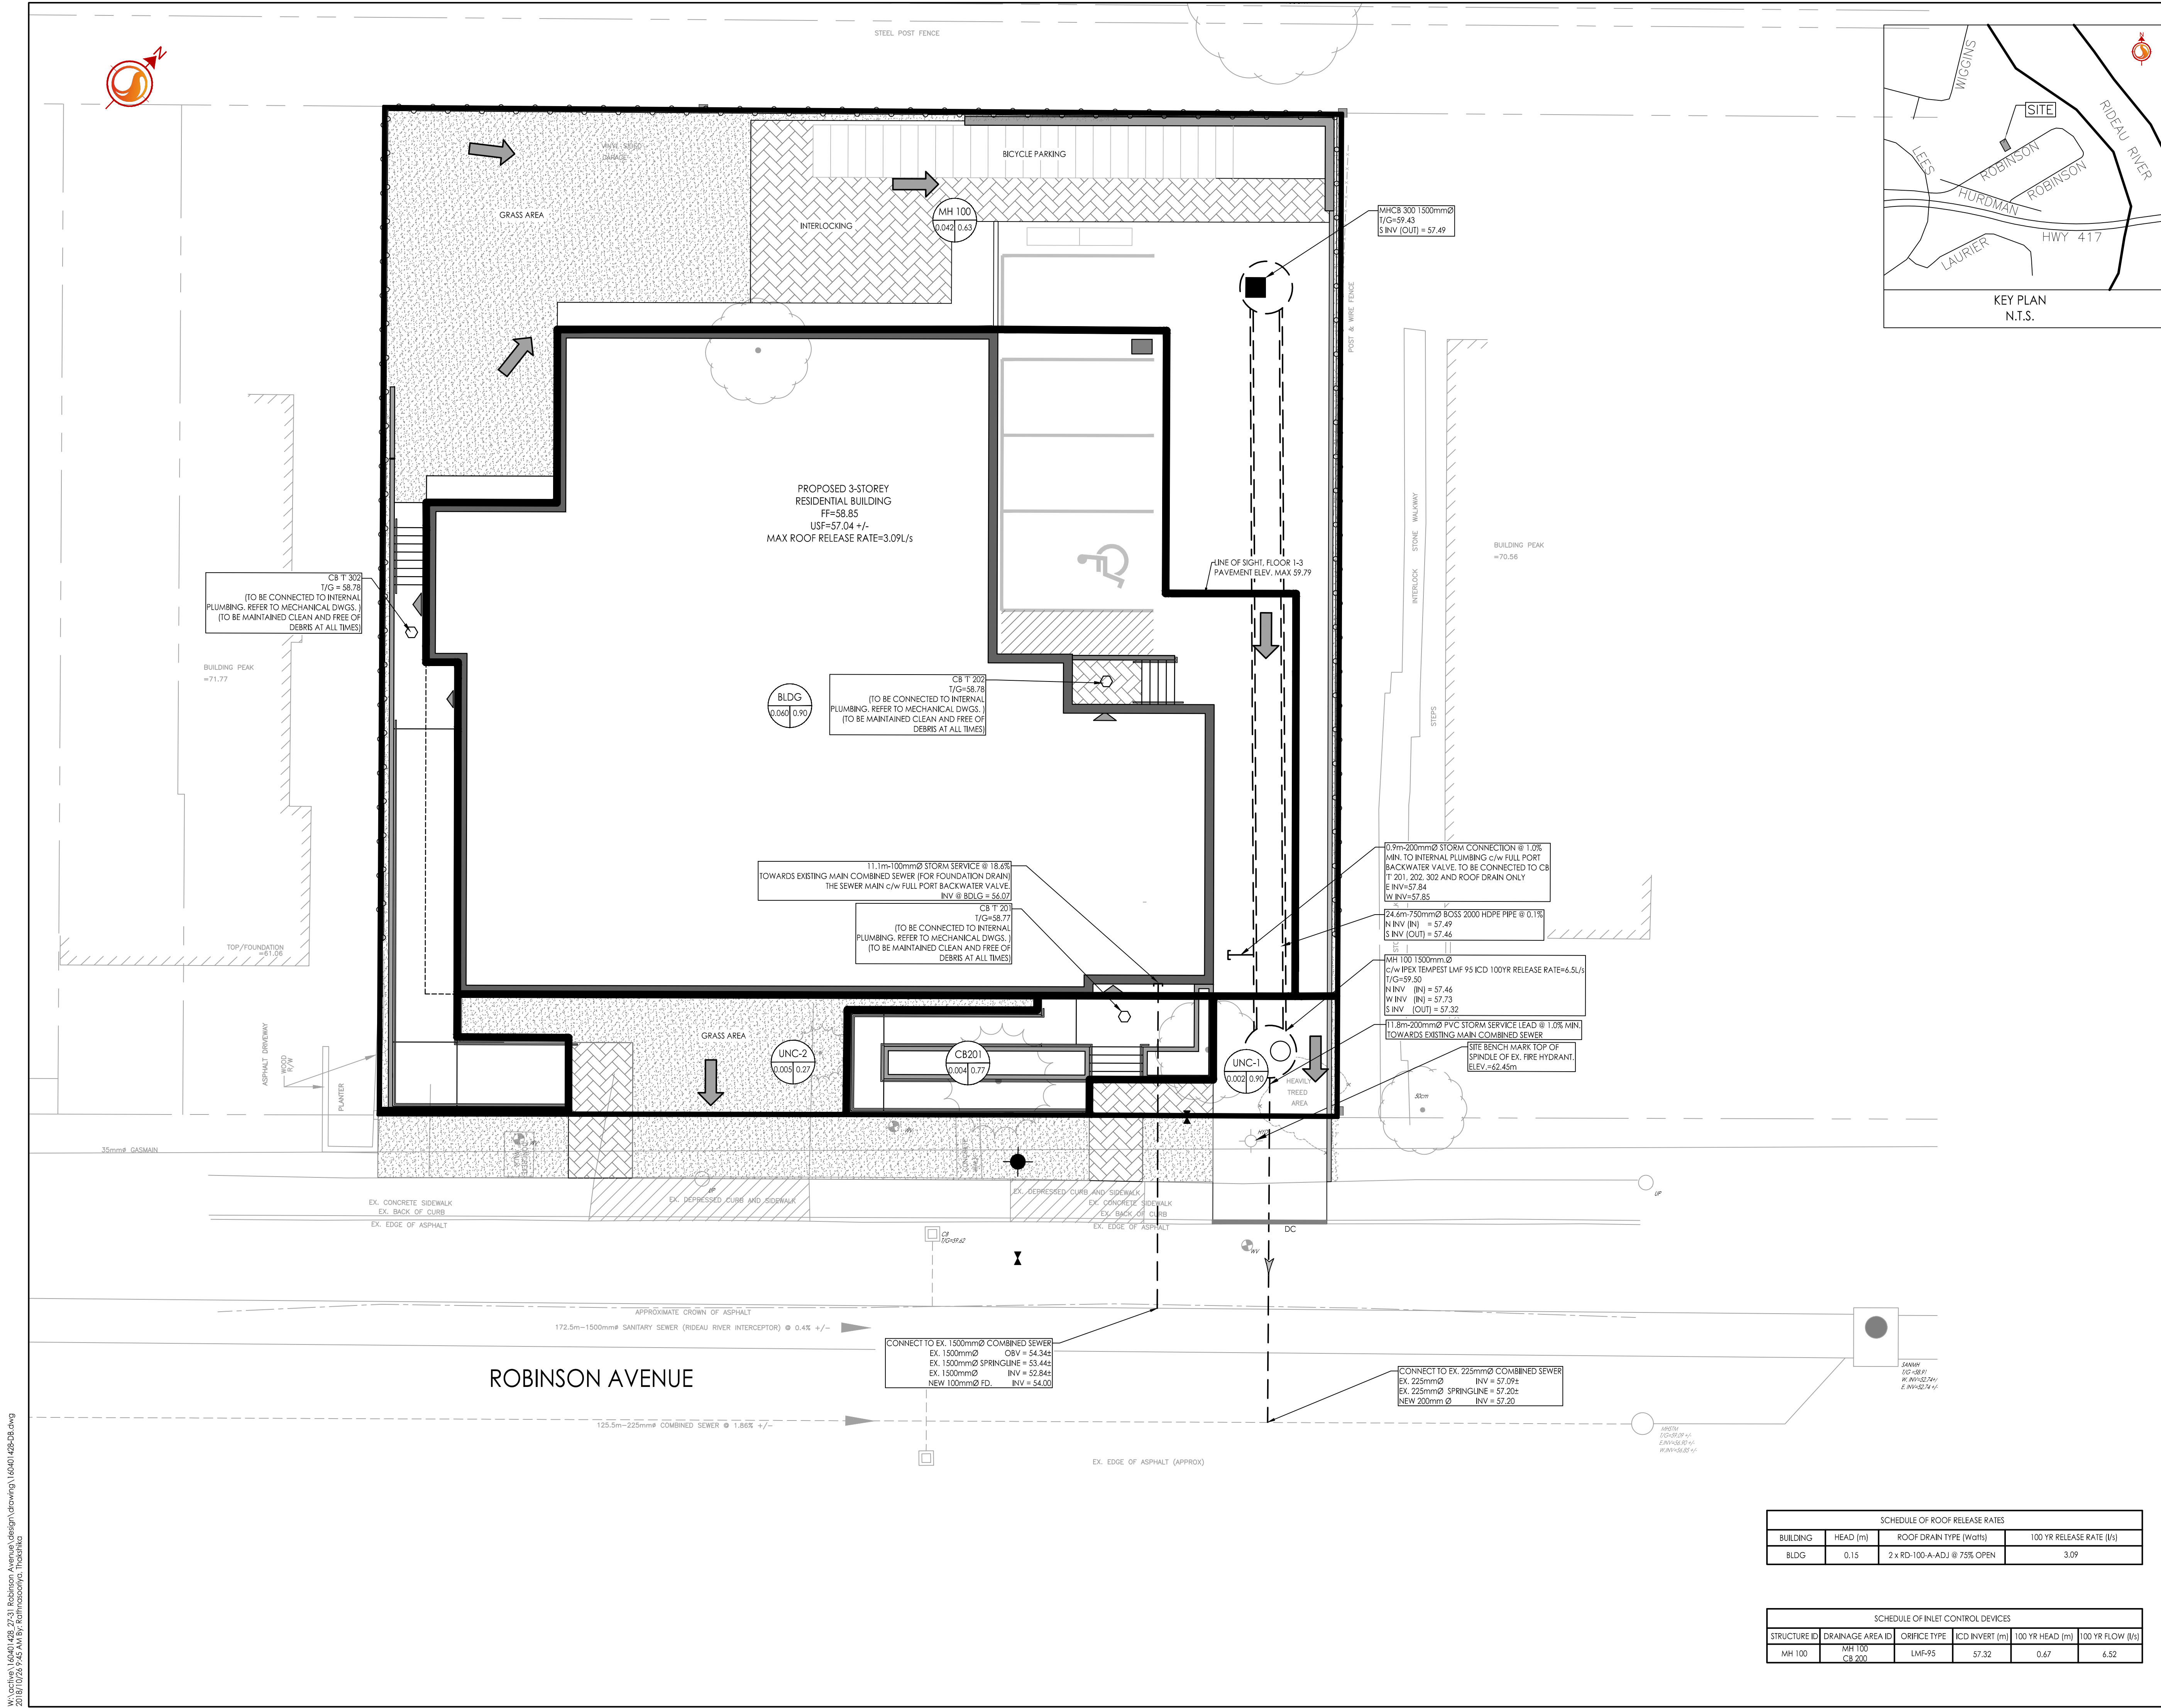

BUILDING	HEAD (m)	ROOF DRAIN TYPE (Woffs)	100 YR RELEASE RATE (L/s)
BLDG	0.15	2 x RD-100-A-ADJ @ 75% OPEN	3.09

STRUCTURE ID	DRAINAGE AREA ID	ORIFICE TYPE	ICD INVERT (m)	100 YR HEAD (m)	100 YR FLOW (l/s)
MH 100	CB 200	LMF-95	57.32	0.67	6.52

W:\active\160401428_27\31_Robinson Avenue Design\Drawing\160401_028-038.dwg
2018/05/25 14:54:44 by: Administrator, Toronto