


APPROVED REFUSED


THIS ___ DAY OF _____, 20__

DON HERWEYER, MCIP, RPP
 MANAGER, DEVELOPMENT REVIEW - SOUTH
 PLANNING, INFRASTRUCTURE & ECONOMIC
 DEVELOPMENT DEPARTMENT, CITY OF OTTAWA

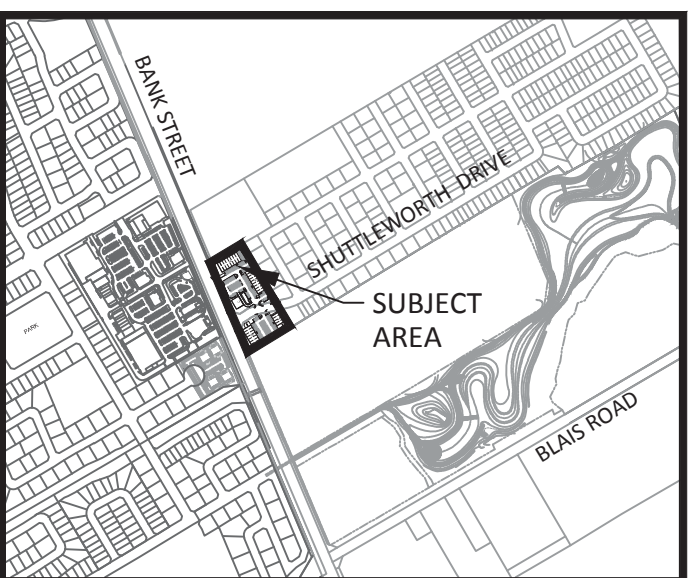

KEY PLAN (INTS)

NOTES:
 1. SEE DRAWING C-010 FOR ADDITIONAL DETAILS AND NOTES.
 2. SITE BENCHMARK TO BE OBTAINED FROM LEGAL SURVEYOR ANNIS, O'SULLIVAN, VOLLEBEK LTD.

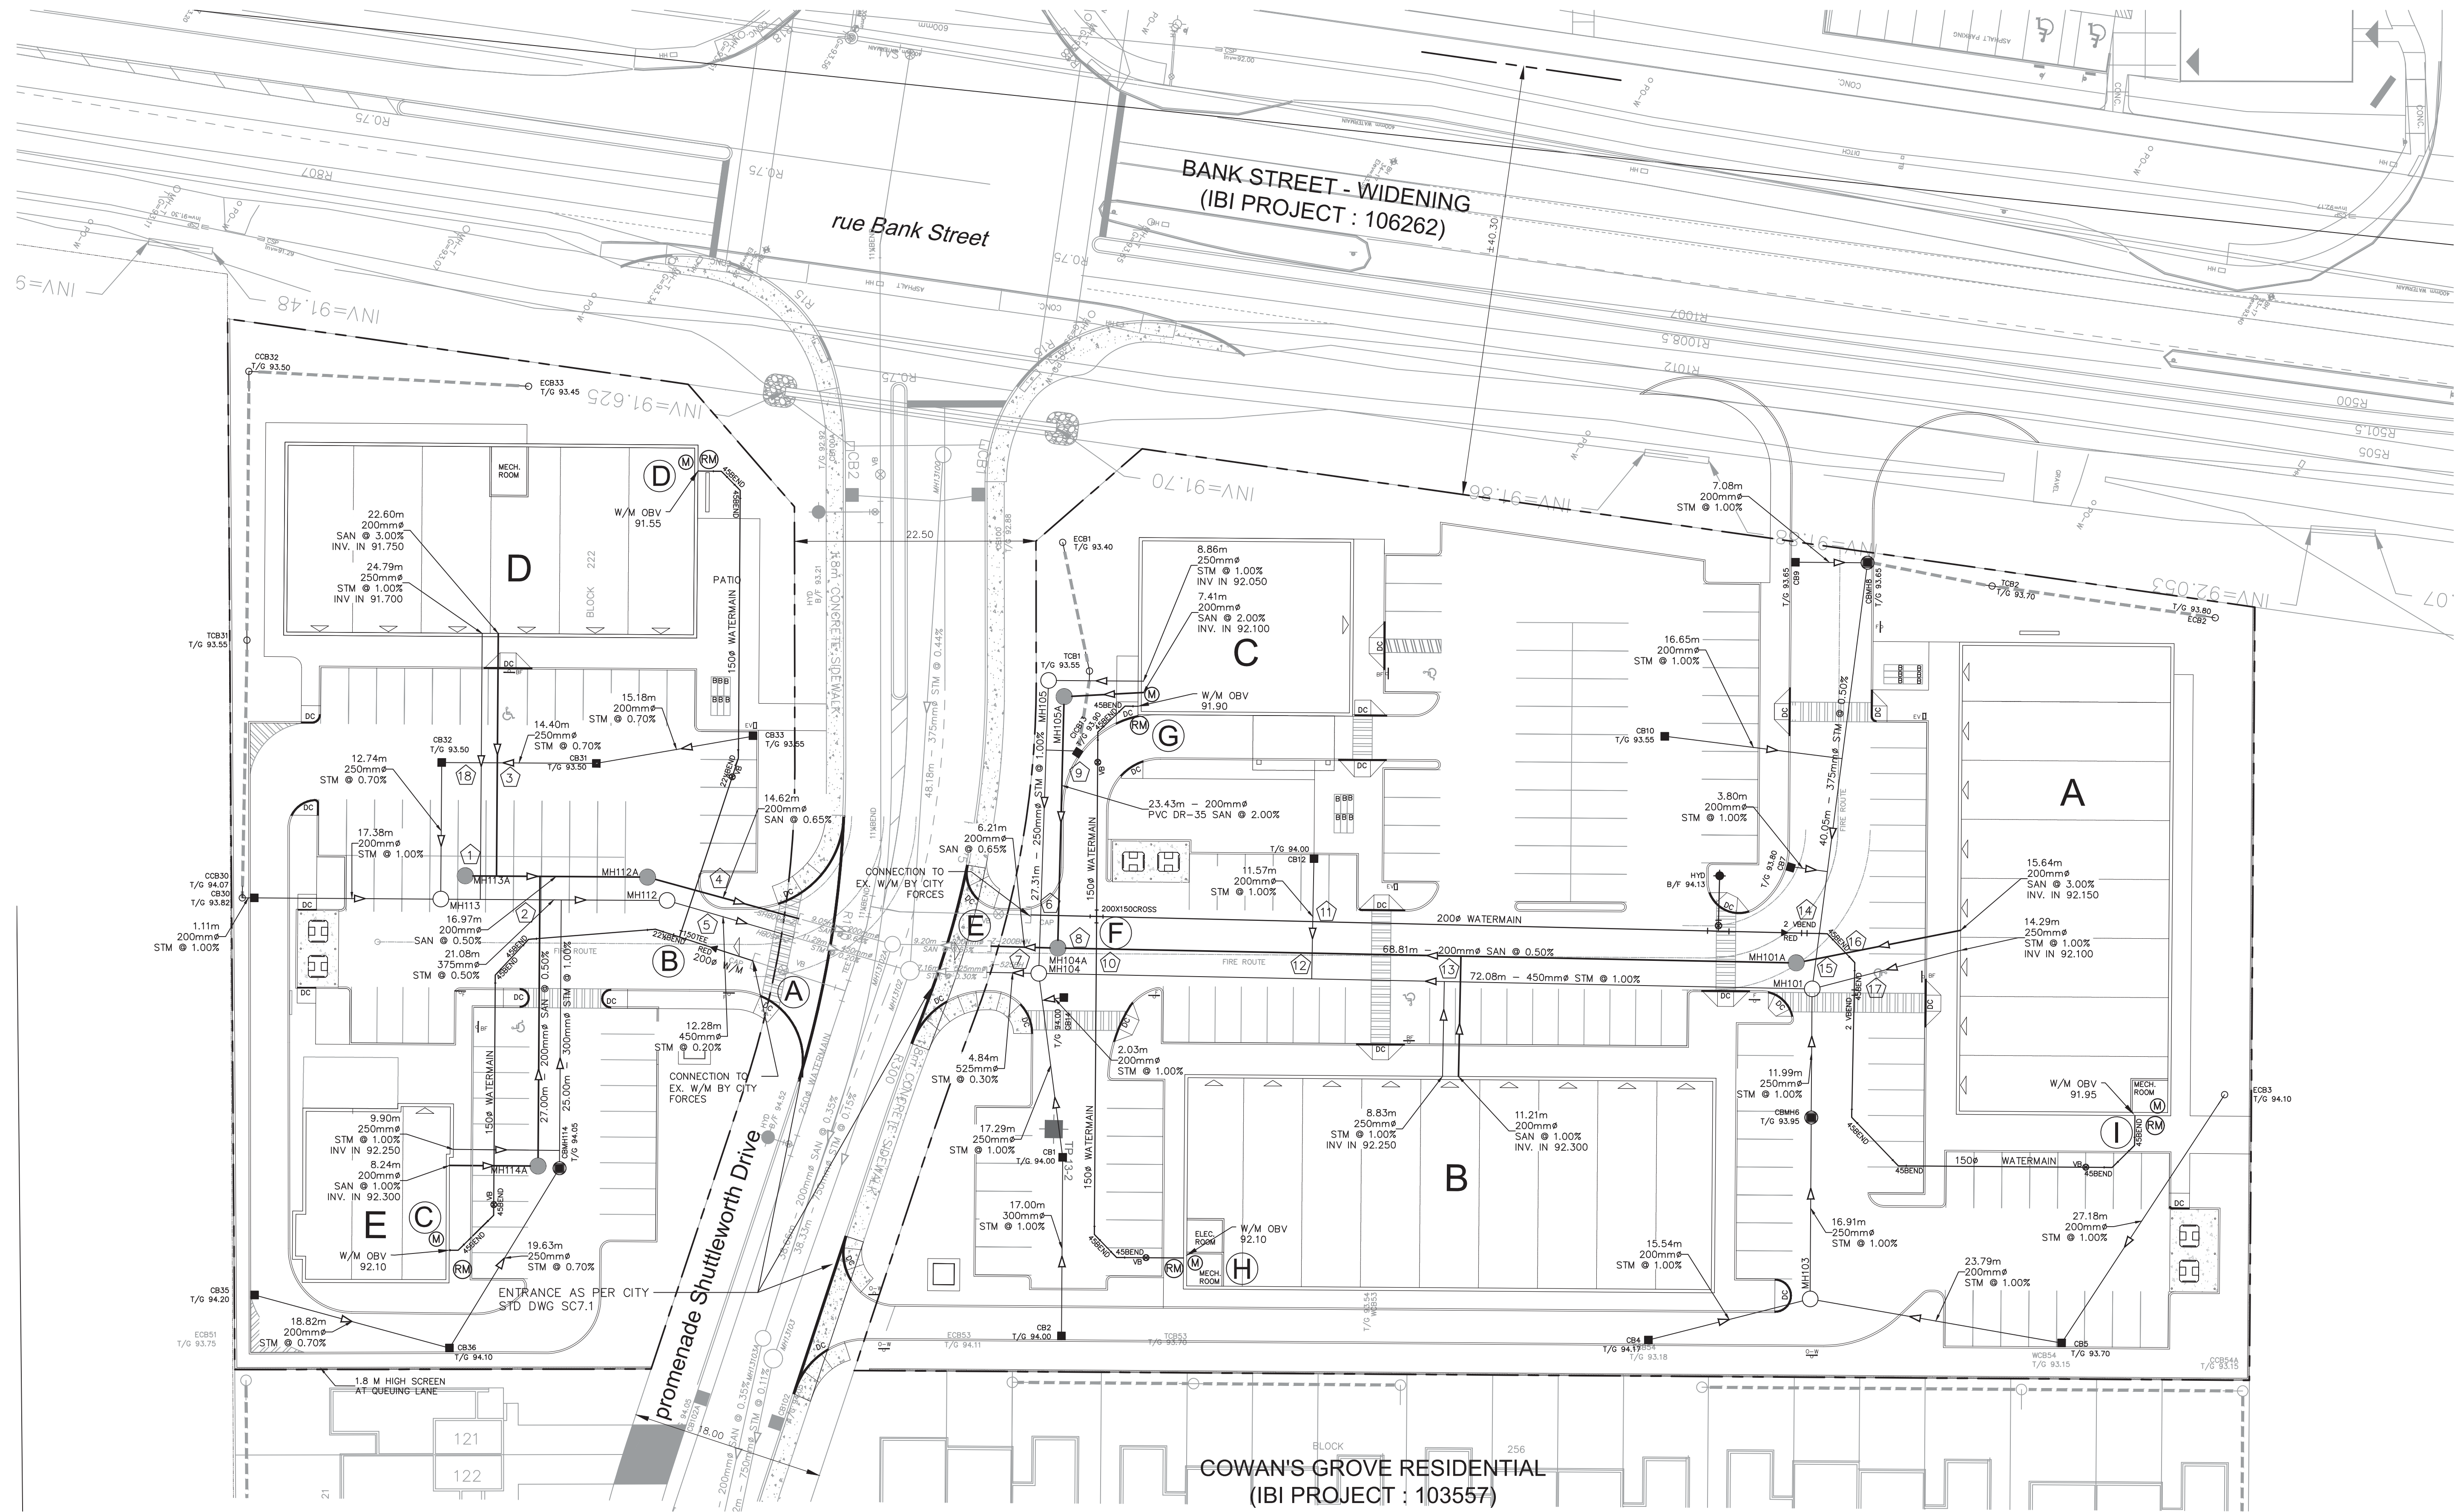

14			
13			
12			
11			
10			
9			
8			
7			
6			
5			
4			
3			
2	REVISED AS PER NEW SITE PLAN AND CITY COMMENTS	T.R.B.	2018.11.14
1	ISSUED FOR SPA	T.R.B.	2018.07.12
No.	REVISIONS	By	Date

URBANDALE CORPORATION

IBI GROUP
 400 - 333 Preston Street
 Ottawa ON K1S 5N4 Canada
 tel 613 225 1311 fax 613 225 9868
 ibigroup.com

Project Title
Cowan's Grove PLAZA
 4791 BANK STREET

PROFESSIONAL ENGINEER
 T. R. BRULE
 2018/11/14
 PROVINCE OF ONTARIO

SITE SERVICING

Scale 1 : 300

Design	J.B.	Date	JUNE 2018
Drawn	D.P.S.	Checked	T.R.B.
Project No.	116871	Drawing No.	C-100

J:\116871_Cowan\Comments\100_Site_Servicing\100_Site_Servicing-FULL.CAD Plot Scale: 1:25.4 Printed At: 11/14/2018 2:27 PM Last Saved By: DSURNA Last Saved At: Nov. 14, 18

D07-12-18-0109