

IT IS THE RESPONSIBILITY OF THE APPROPRIATE CONTRACTOR TO CHECK AND VERIFY ALL DIMENSIONS ON SITE AND TO REPORT ALL ERRORS AND/OR OMISSIONS TO THE ARCHITECT.

ALL CONTRACTORS MUST COMPLY WITH ALL PERTINENT CODES AND BY-LAWS.

THIS DRAWING MAY NOT BE USED FOR
CONSTRUCTION UNTIL SIGNED BY THE ARCHITECT.

DO NOT SCALE DRAWINGS
COPYRIGHT RESERVED

[illegible]

5	ISSUED FOR SPC REVISIONS	01-11-20
#	ISSUED FOR:	DD.MM.

REVISIONS:

ARCHITECT SEAL -

NORTH ARROW:



CLIENT

ARCHITECT

RODERICK LAHEY
ARCHITECT INC.

56 Beech Street, Ottawa, Ontario K1S 3J1
1.613.724.9932 1.613.724.1209 www.rodericklahey.ca

PROJECT TITLE:

386 RICHMOND ROAD

PROJECT ADDRESS


SHEET TITLE

PERSPECTIVES


DRAWN: Author	CHECKED: Checker
SCALE:	SHEET No:
PROJECT No: 1725	A-100




1 NORTH ELEVATION
A-201 1:75

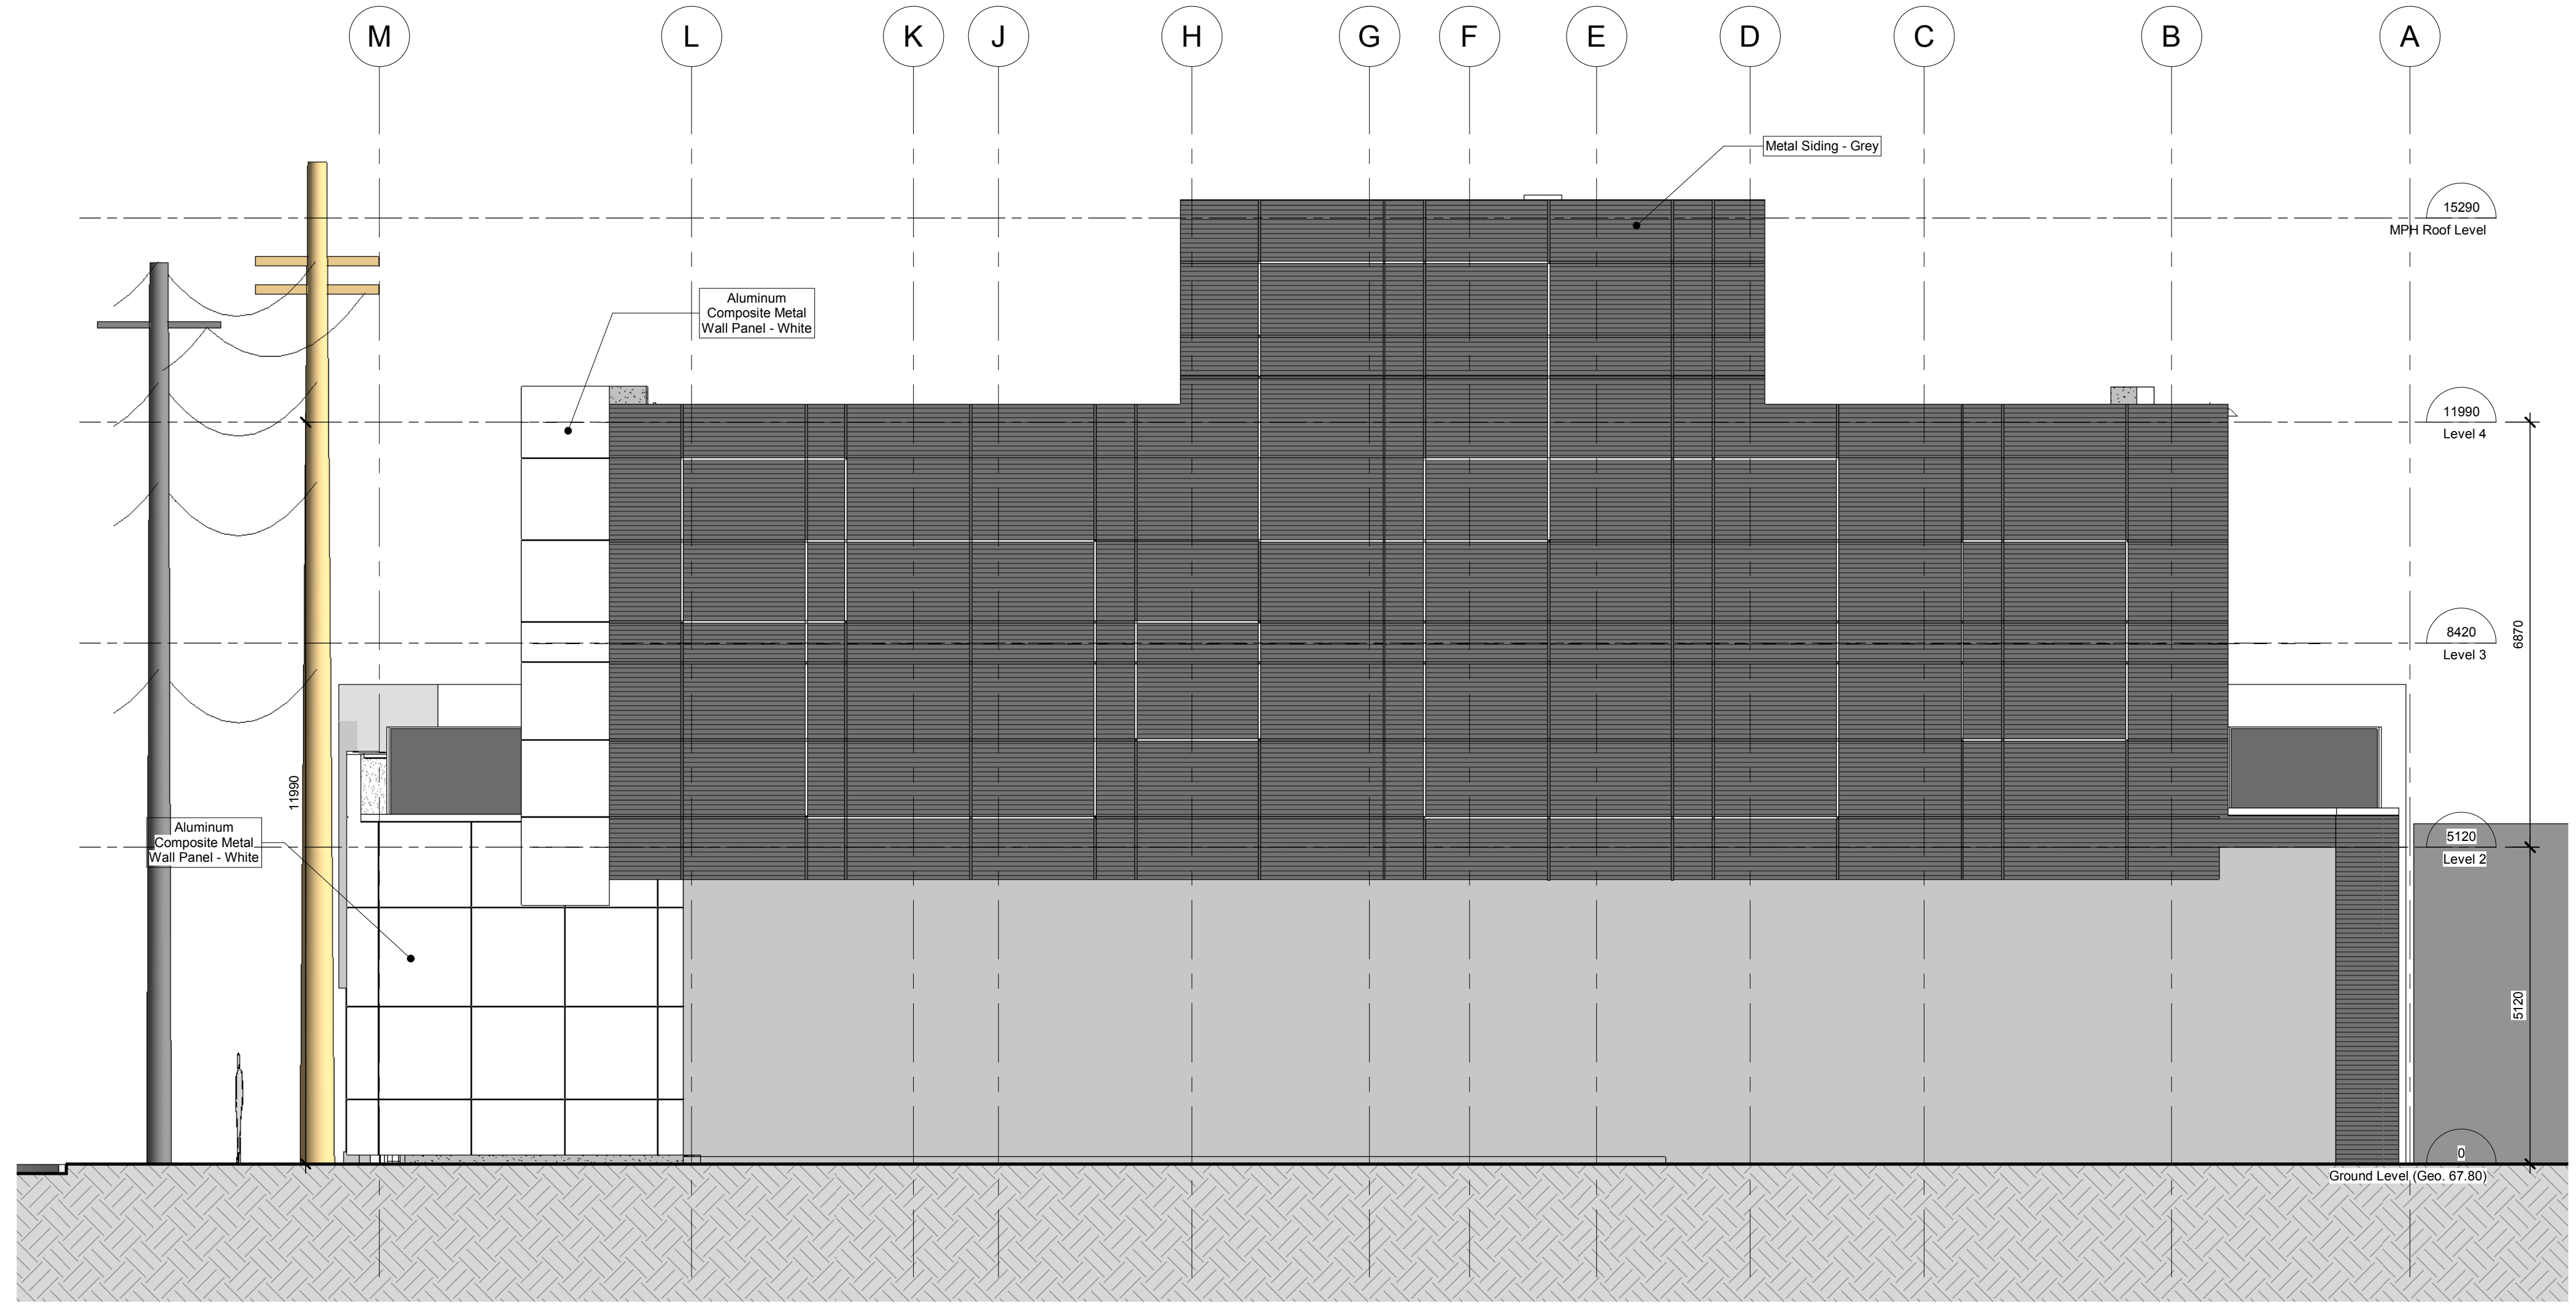

2 WEST ELEVATION
A-201 1:75

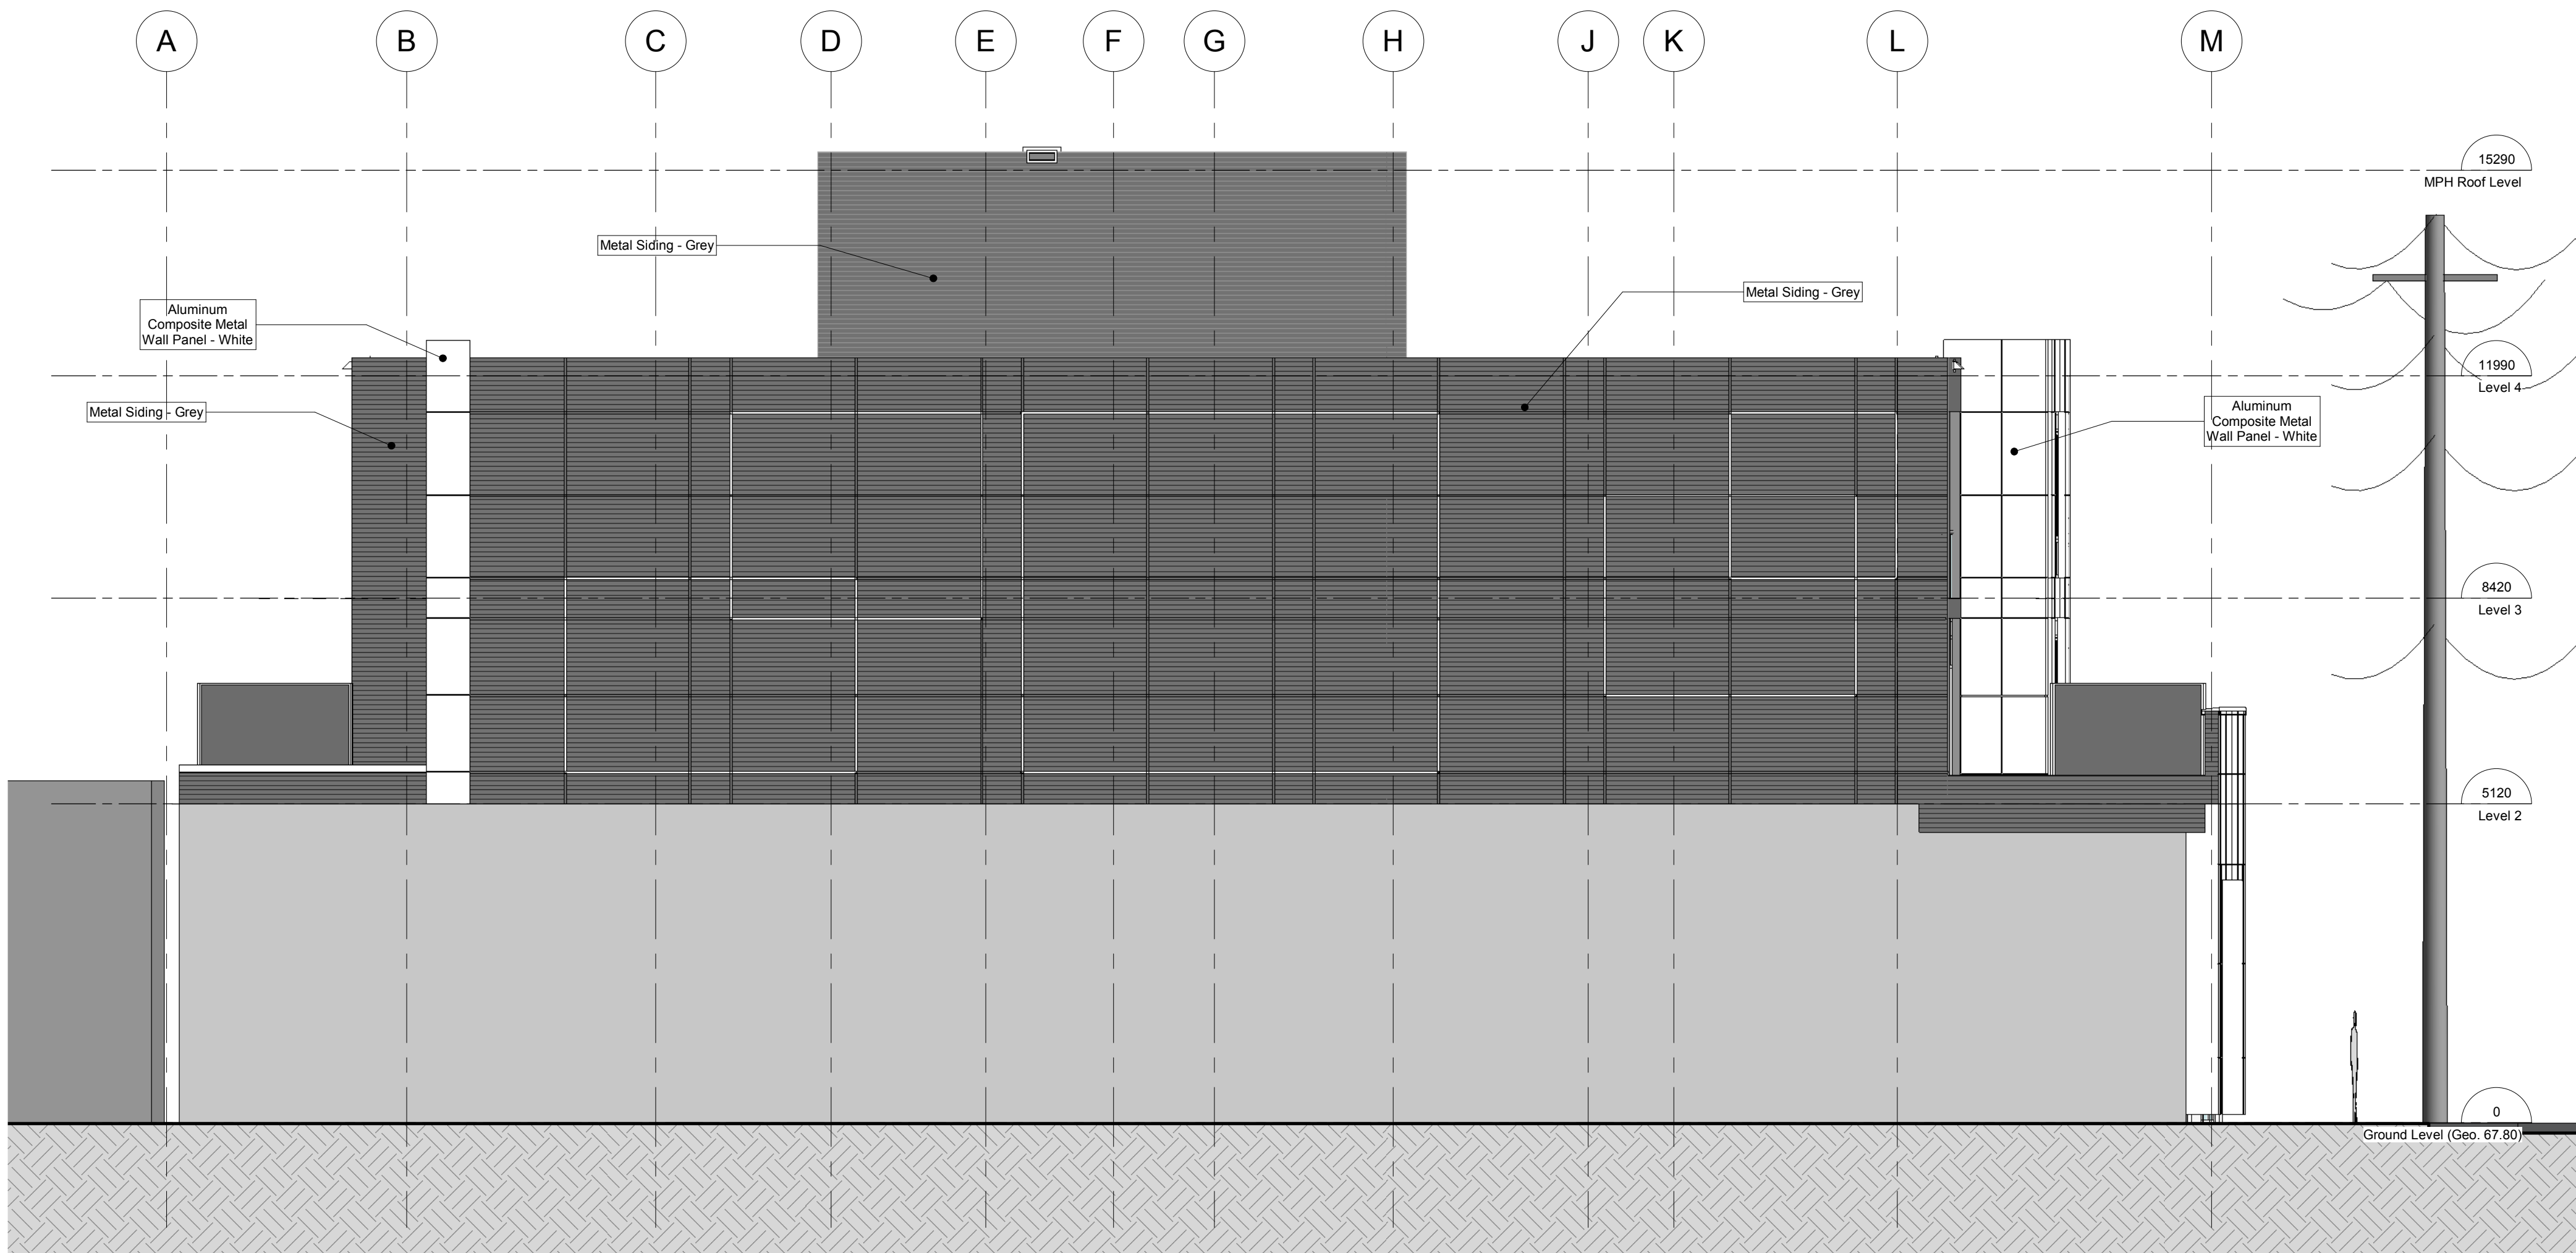

3 EAST ELEVATION
A-201 1:75

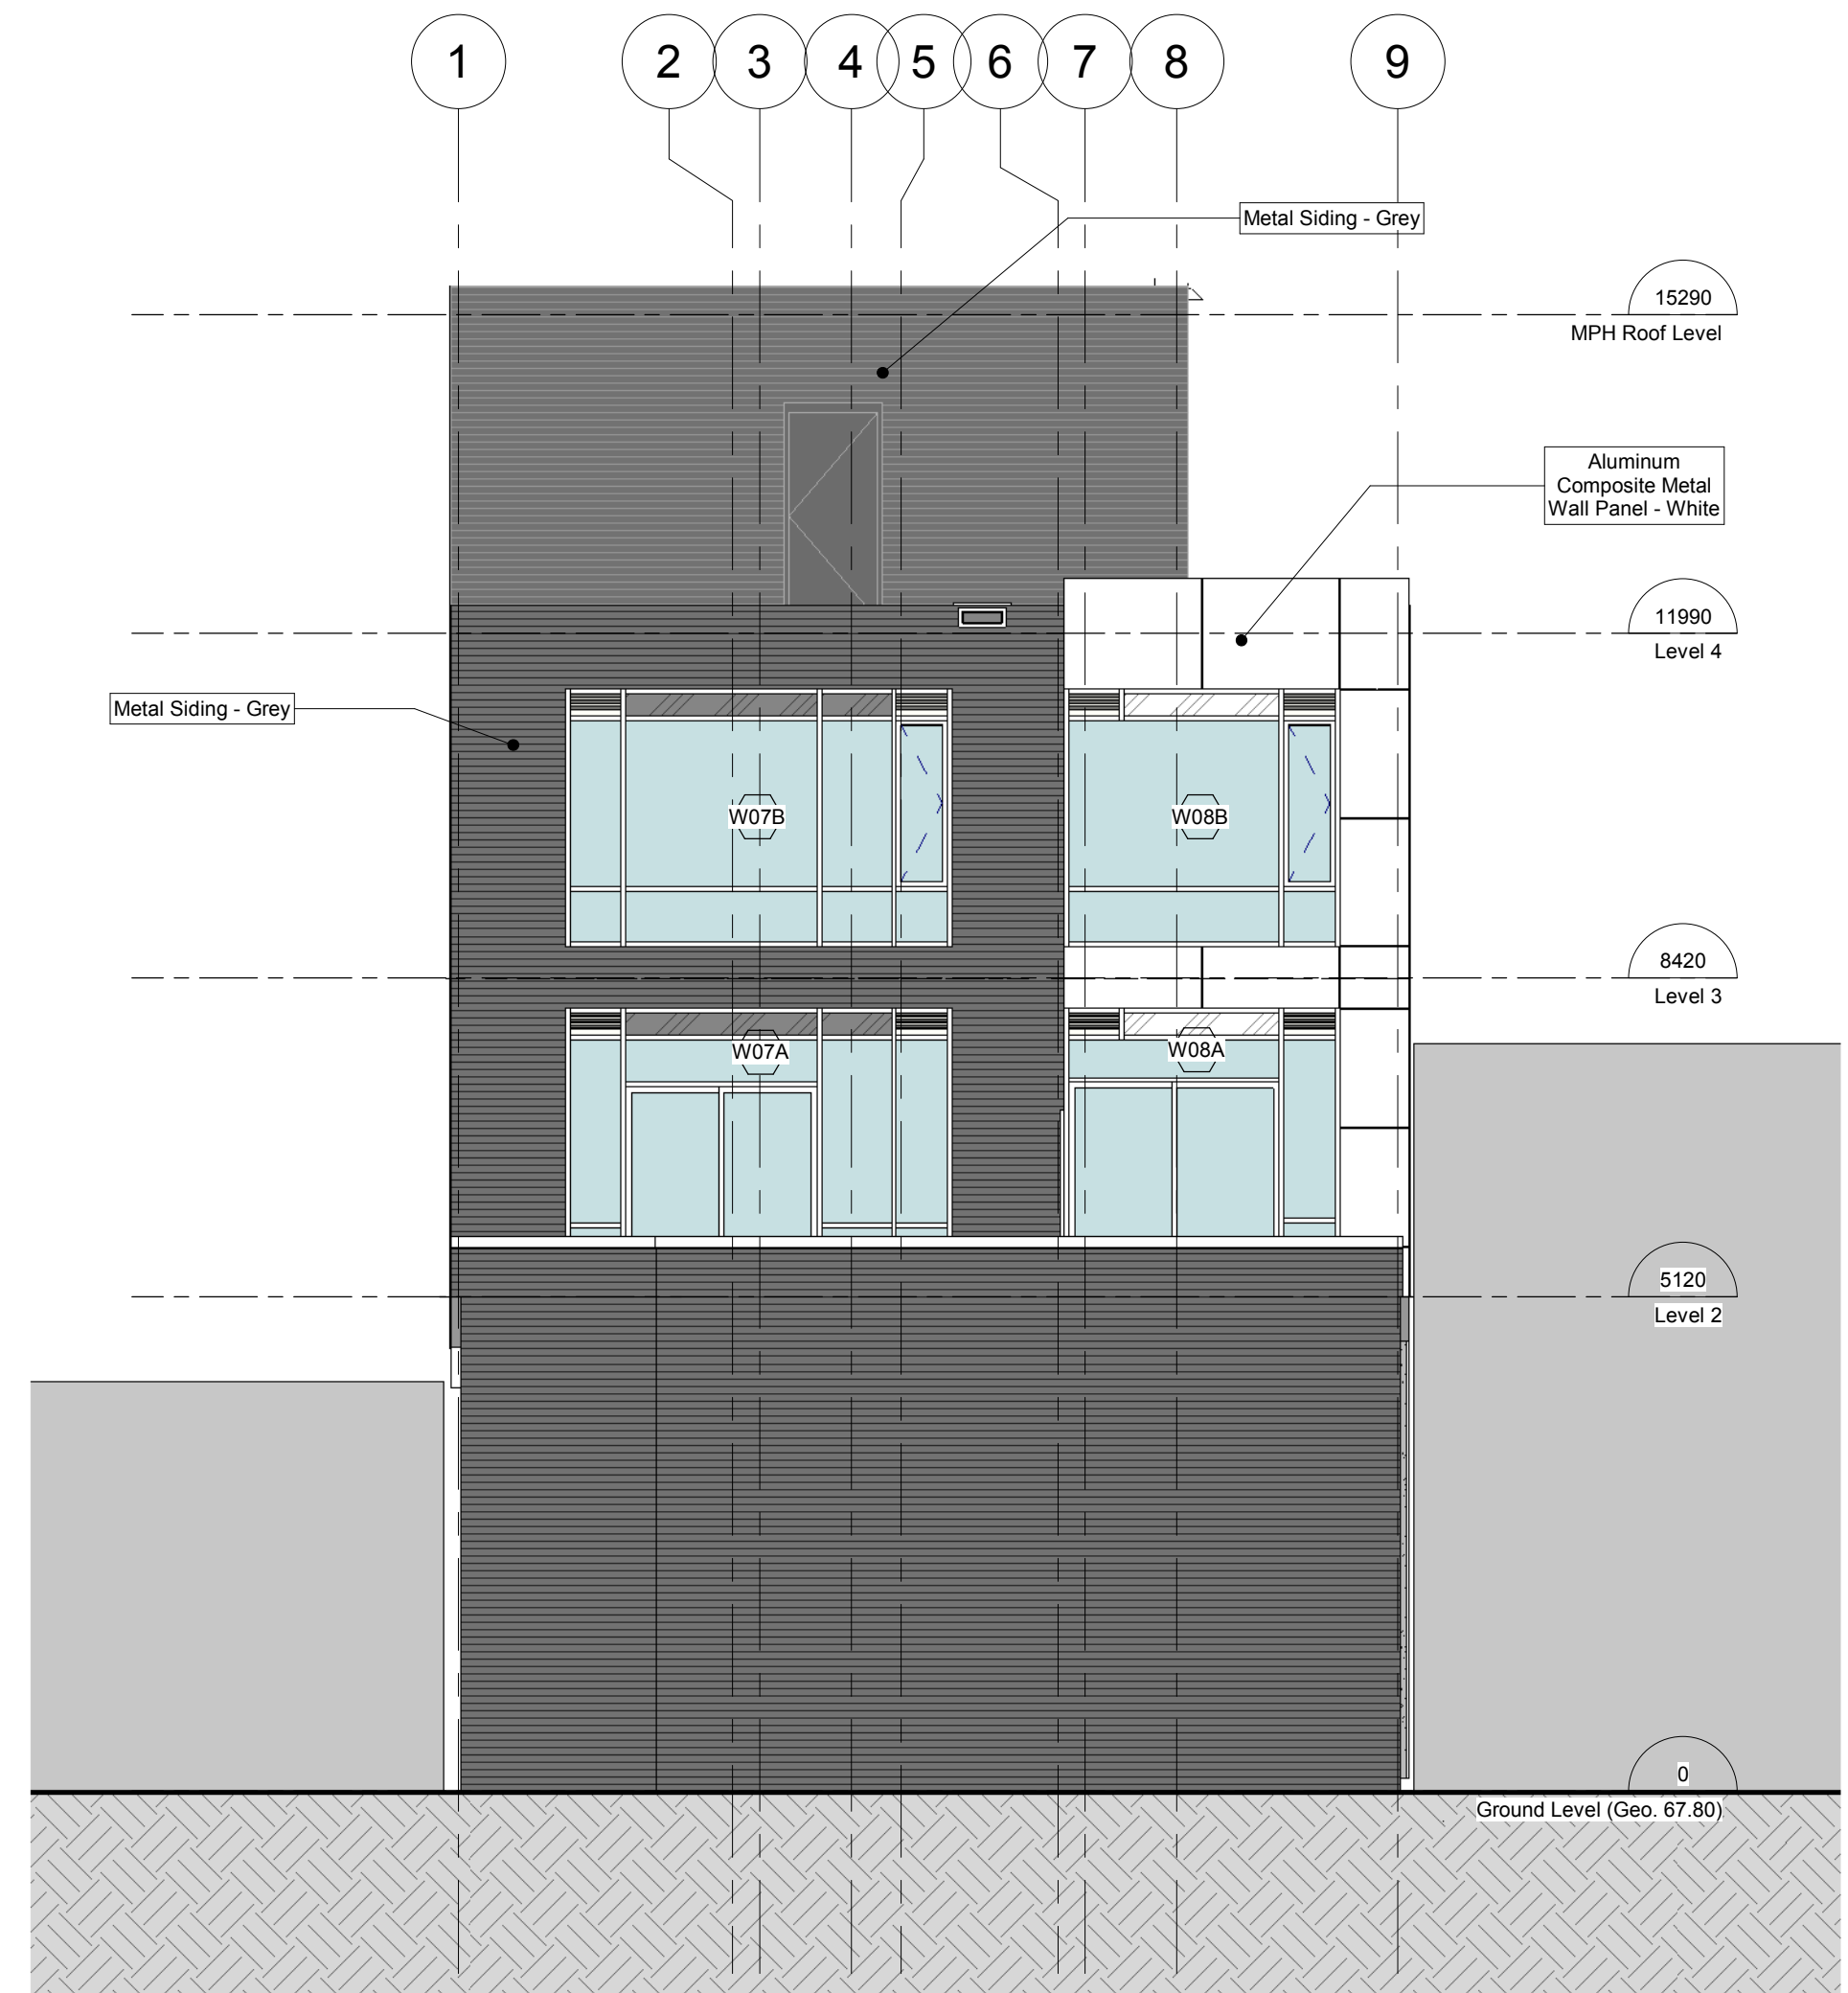

4 SOUTH ELEVATION
A-201 1:75

IT IS THE RESPONSIBILITY OF THE APPROPRIATE CONTRACTOR TO CHECK AND VERIFY ALL DIMENSIONS ON SITE AND TO REPORT ALL ERRORS AND/OR OMISSIONS TO THE ARCHITECT.
ALL CONTRACTORS MUST COMPLY WITH ALL PERTINENT CODES AND BY-LAWS.
THIS DRAWING MAY NOT BE USED FOR CONSTRUCTION UNTIL SIGNED BY THE ARCHITECT.
DO NOT SCALE DRAWINGS
COPYRIGHT RESERVED

5	ISSUED FOR SPC REVISIONS	01-11-2018
4	ISSUED FOR BUILDING PERMIT	28-03-2018
3	ISSUED FOR SPC RESPONSE	05-02-2018
2	ISSUED FOR COORDINATION	03-01-2018
1	ISSUED FOR SITE PLAN CONTROL	04-10-2017
#	ISSUED FOR:	DD.MM.YY

ARCHITECT SEAL:	NORTH ARROW:

CLIENT:

ARCHITECT:
RODERICK LAHEY
ARCHITECT INC
56 Beech Street, Ottawa, Ontario K1S 3J6
t.613.724.9932 f.613.724.1209 www.rodericklahey.ca

PROJECT TITLE:
386 RICHMOND ROAD

PROJECT ADDRESS

SHEET TITLE:
ELEVATIONS

DRAWN: C.M.	CHECKED: R.L.
SCALE: 1:75	SHEET No: A-201
PROJECT No: 1725	