


PEDESTRIAN VIEW

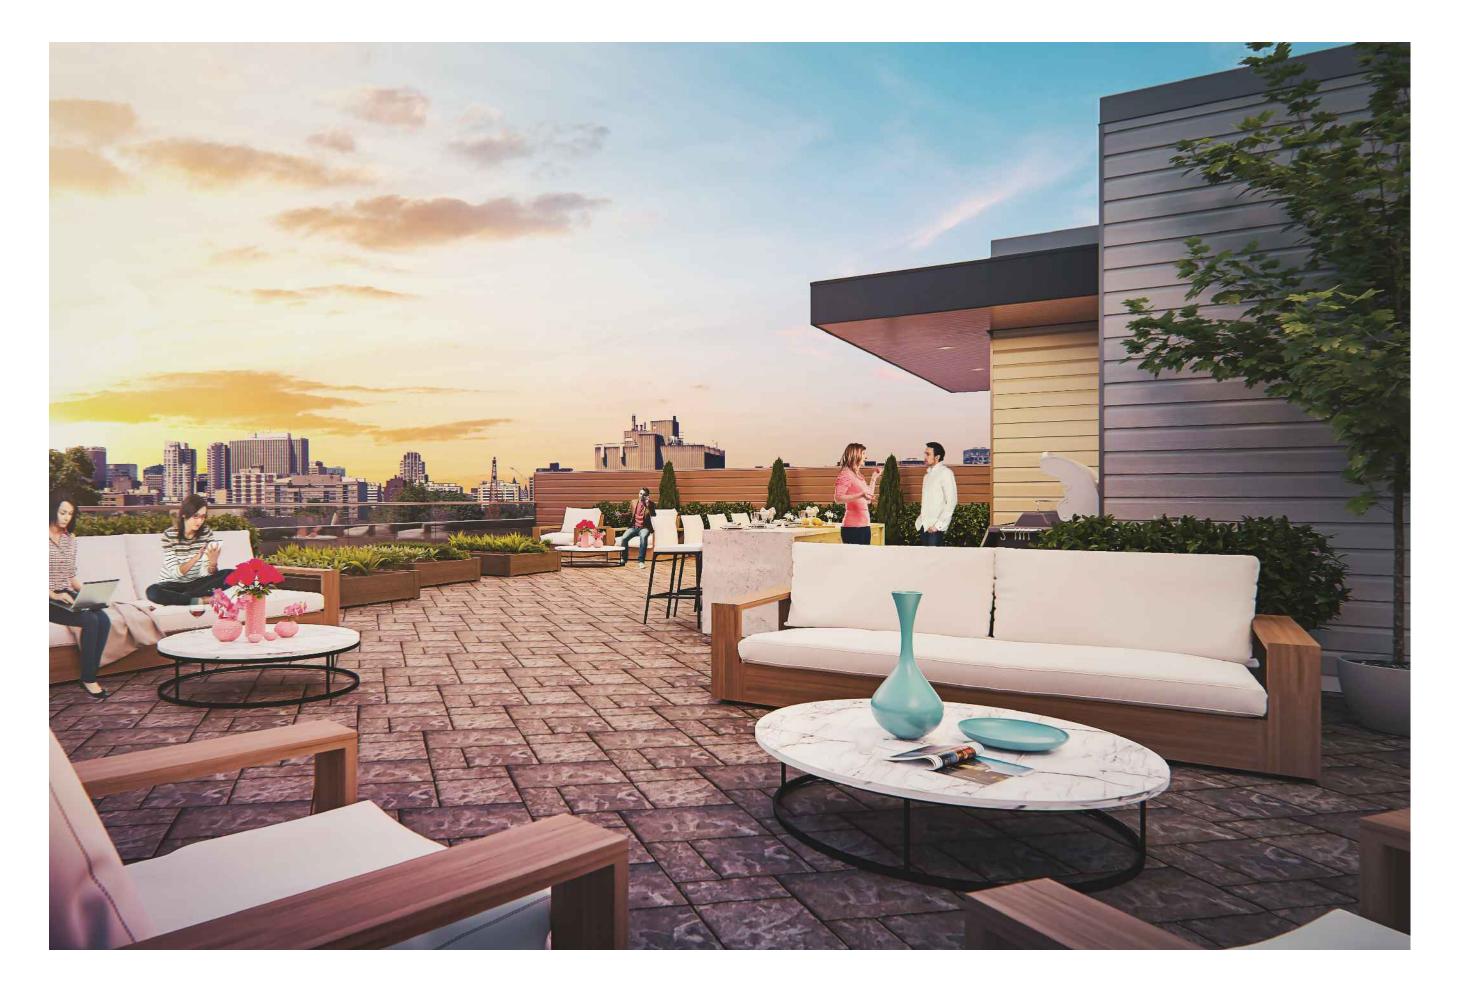

ROOF TOP AMENITY PATIO

IT IS THE RESPONSIBILITY OF THE APPROPRIATE CONTRACTOR TO CHECK AND VERIFY ALL DIMENSIONS ON SITE AND TO REPORT ALL ERRORS AND/OR OMISSIONS TO THE ARCHITECT.

ALL CONTRACTORS MUST COMPLY WITH ALL PERTINENT CODES AND BY-LAWS.

THIS DRAWING MAY NOT BE USED FOR CONSTRUCTION UNTIL SIGNED BY THE ARCHITECT.

DO NOT SCALE DRAWINGS.

COPYRIGHT RESERVED.

NOTATION SYMBOLS:

00 INDICATES DRAWING NOTES, LISTED ON EACH SHEET.

indicates assemble type; refer to typical assemblies schedule.

indicates window type; refer to window elevations and details on a900 series.

indicates door type; refer to door schedule and details on a900 series.

DETAIL CROSS REFERENCE PAGE

DETAIL NUMBER

00 TITLE

A0000A0000 SCALE

DETAIL REFERENCE PAGE

GENERAL NOTES:

A REFER TO TYPICAL ASSEMBLIES SHEET FOR WALL, PARTITION, ROOF CEILING & FLOOR TYPES.

B FOR DOOR TYPES AND HARDWARE REQUIREMENTS REFER TO DOOR SCHEDULE ON A900 SERIES.

C ALL INTERIOR DIMENSIONS ARE TAKEN FROM THE FACE OF WALL FINISH.

D ALL EXTERIOR DIMENSIONS ARE TAKEN FROM THE FACE OF CLADDING.

ALL EXTERIOR WALLS ARE TO BE TYPE 'W1' UNLESS NOTED OTHER WISE.

F ALL INTERIOR PARTITIONS ARE TO BE TYPE 'P1' UNLESS NOTED OTHER WISE.

G ALL REINFORCED CONCRETE SUSPENDED SLABS, COLUMNS & BEAMS HAVE A MIN. FRR OF 2 HRS (AS DETATED STATED

ISSUED FOR SITE PLAN CONTROL REVISION	Sept. 24, 18
REVISED BUILDING LAYOUT	OCT. 23, 13
REVISED AS PER SITE PLAN COMMENTS	OCT. 7, 11
REVISED AS PER SITE PLAN COMMENTS	APRIL 27, 1
ISSUED FOR PRELIMINARY PRICING	APRIL 04, 1
ISSUED FOR SITE PLAN CONTROL	JULY 27, 10
ISSUED FOR MINOR VARIANCE	JULY 11, 07
DESCRIPTION	DATE

REVISIONS:

ARCHITECT SEAL:

ASSO

ARCHITECTS Z

ROBERICK LARIEV

LICENCE

THE PROPERTIES GROUP

The Properties Group Management Ltd. 236 Metcalfe Street, Ottawa, Ontario K2P 1R3

rla/architecture
56 Beech Street, Ottawa, Ontario K1S 3J6

56 Beech Street, Ottawa, Ontario K1S 3J6 t.613.724.9932 f.613.724.1209 www.rodericklahey.ca

PROJECT TITLE:

129 MAIN STREET

ONTARIO

SHEET TITLE:

BUILDING PERSPECTIVES

SCALE: SHEET No. NTS	\frown
SCALE: SHEET No.	
RV RLA	
DRAWN: CHECKED:	