



BASEMENT




GROUND LEVEL
FLOOR AREA
5334 SQ. FT.

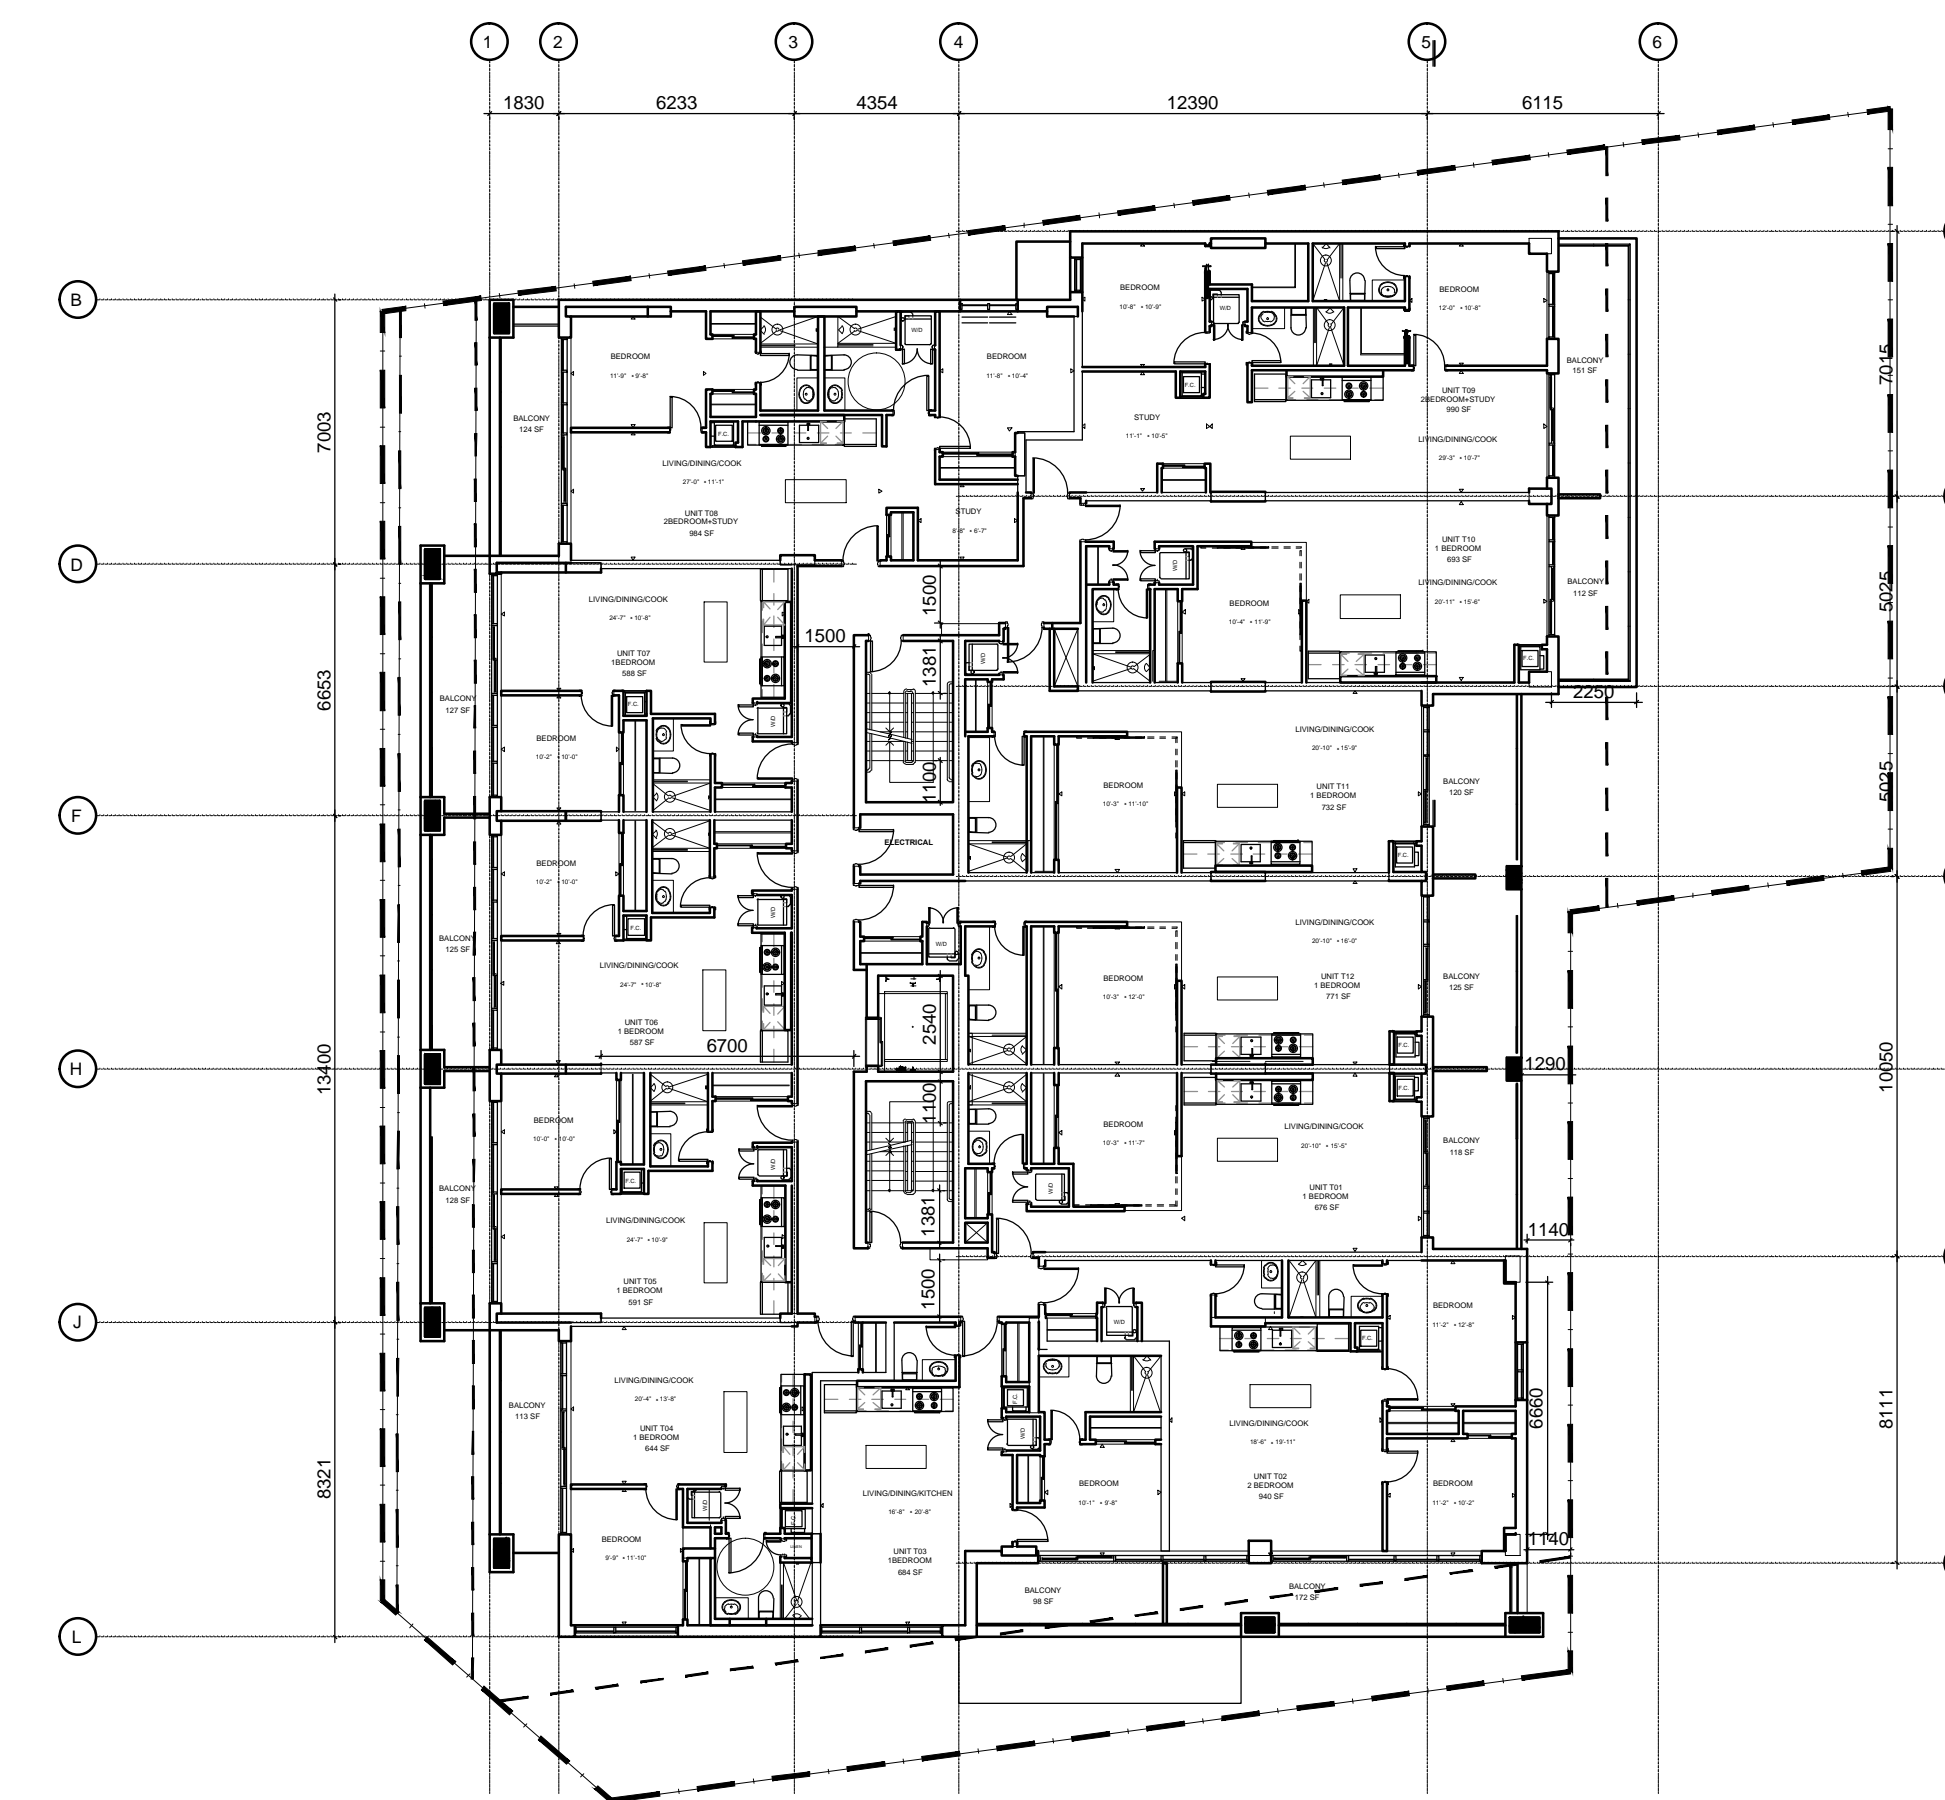

2nd - 4th FLOOR

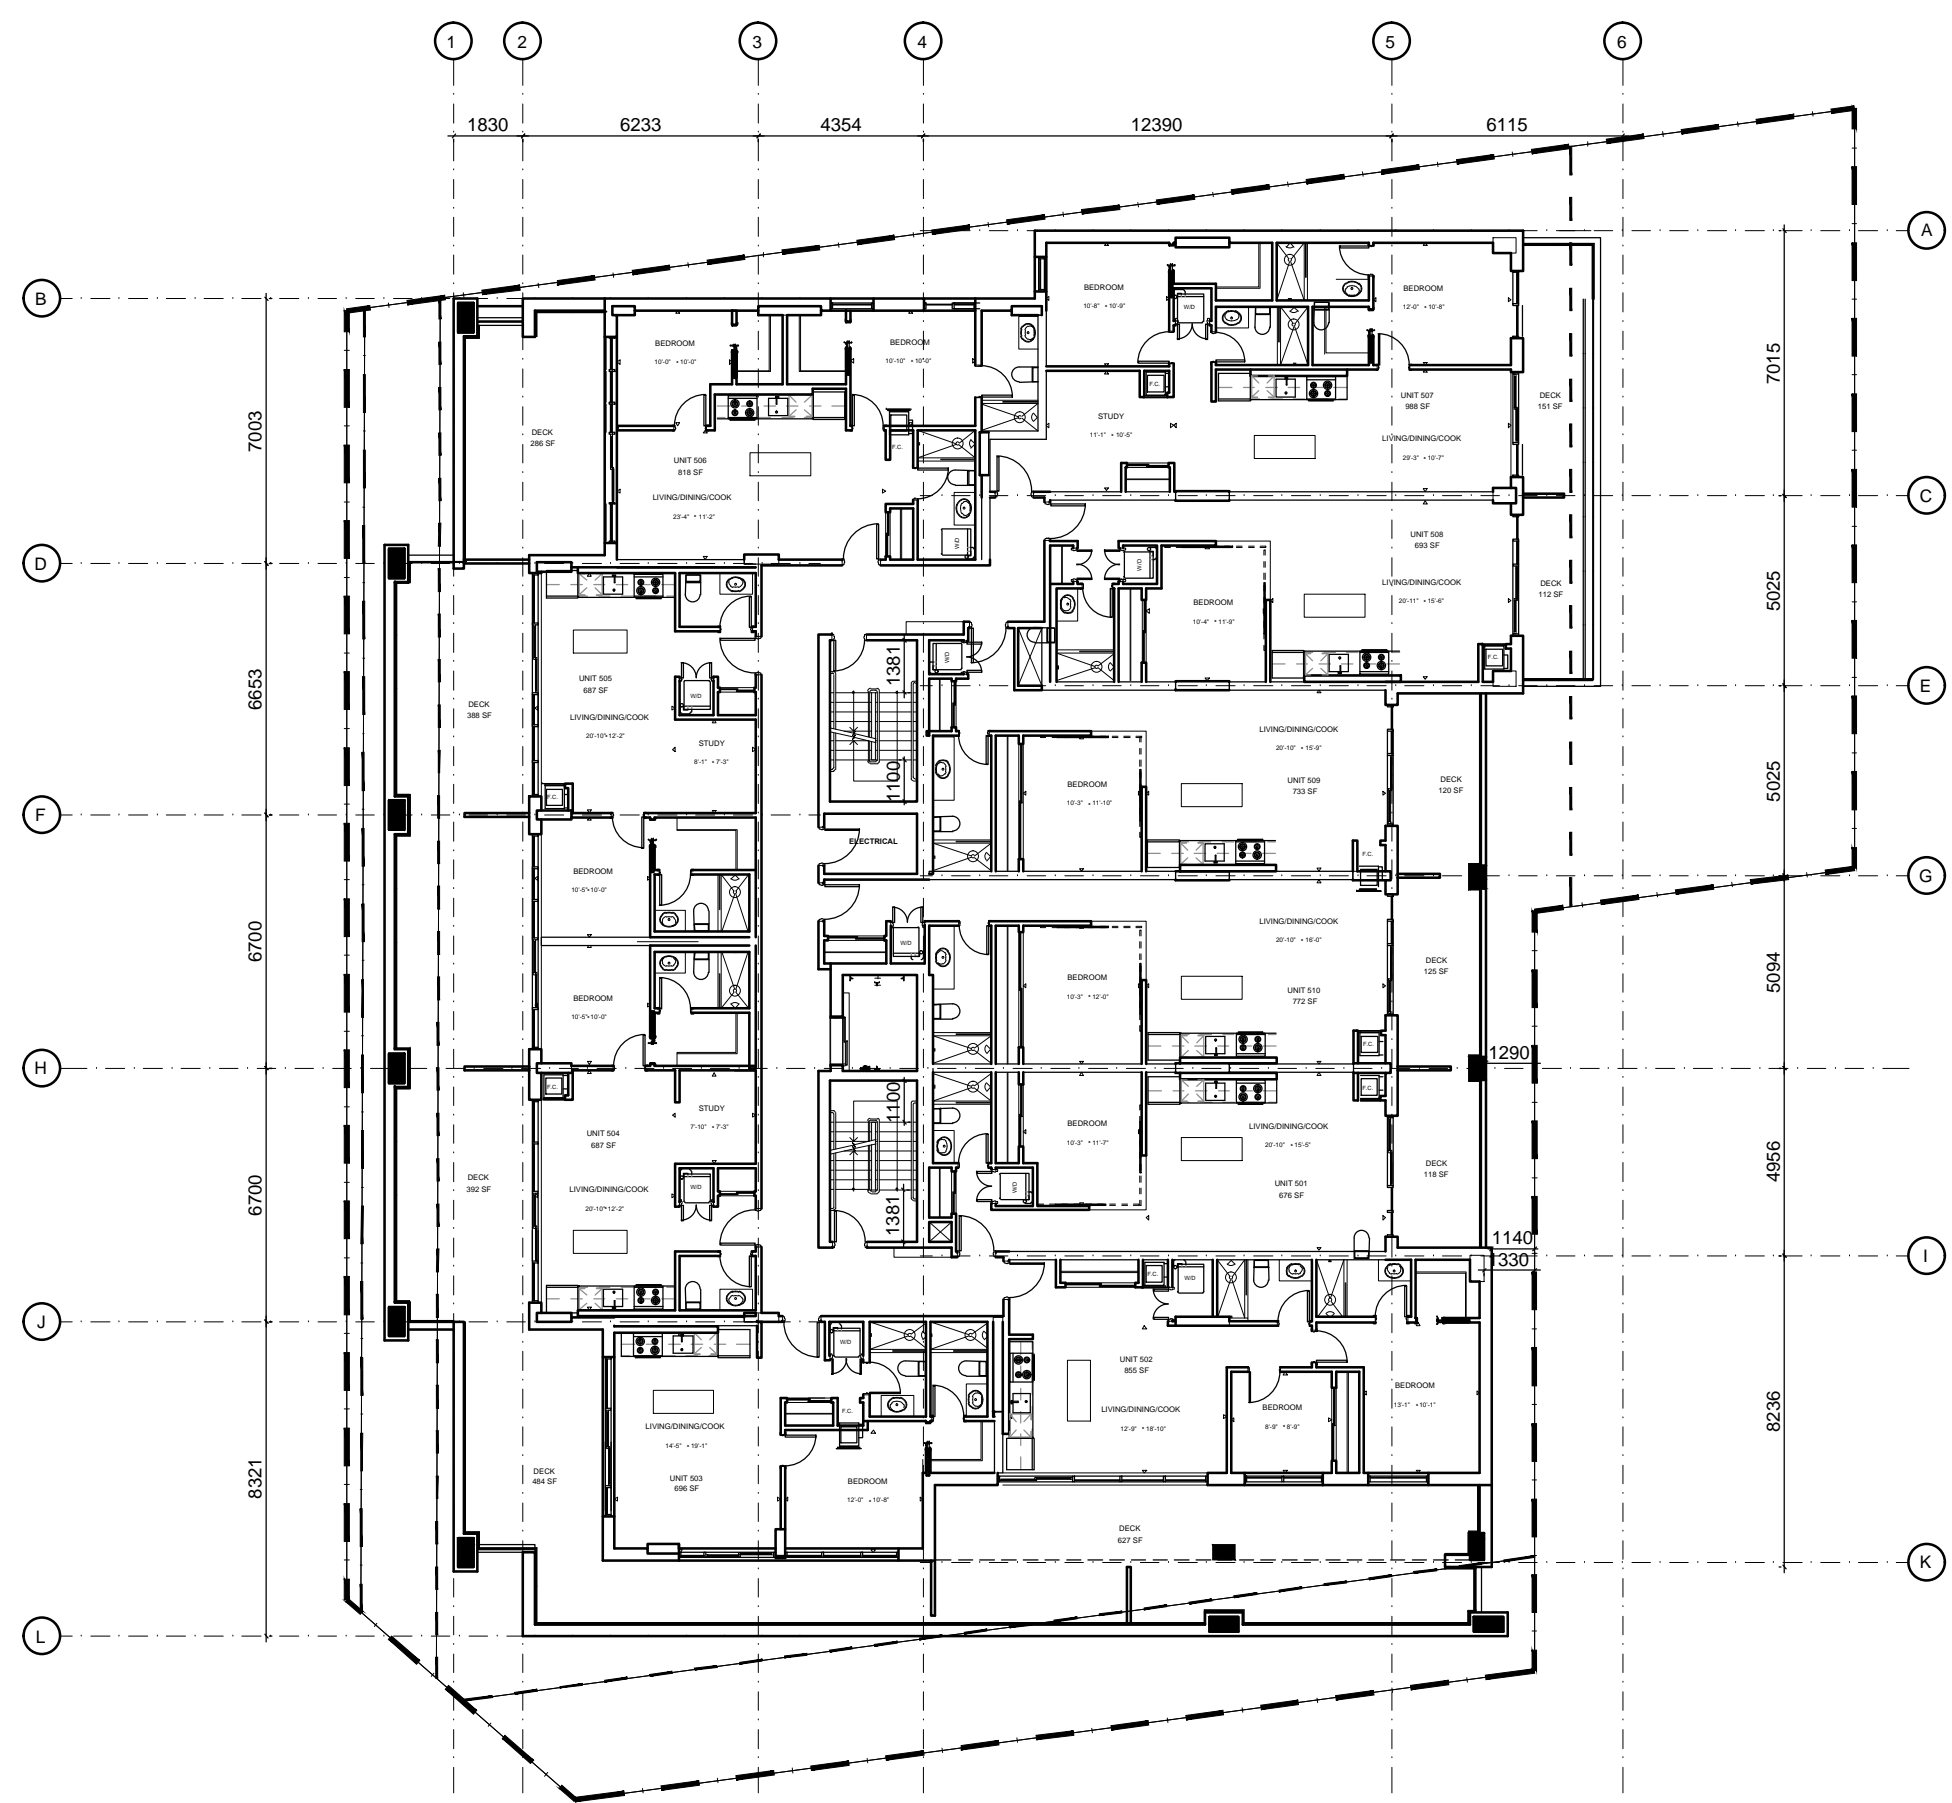

5th FLOOR

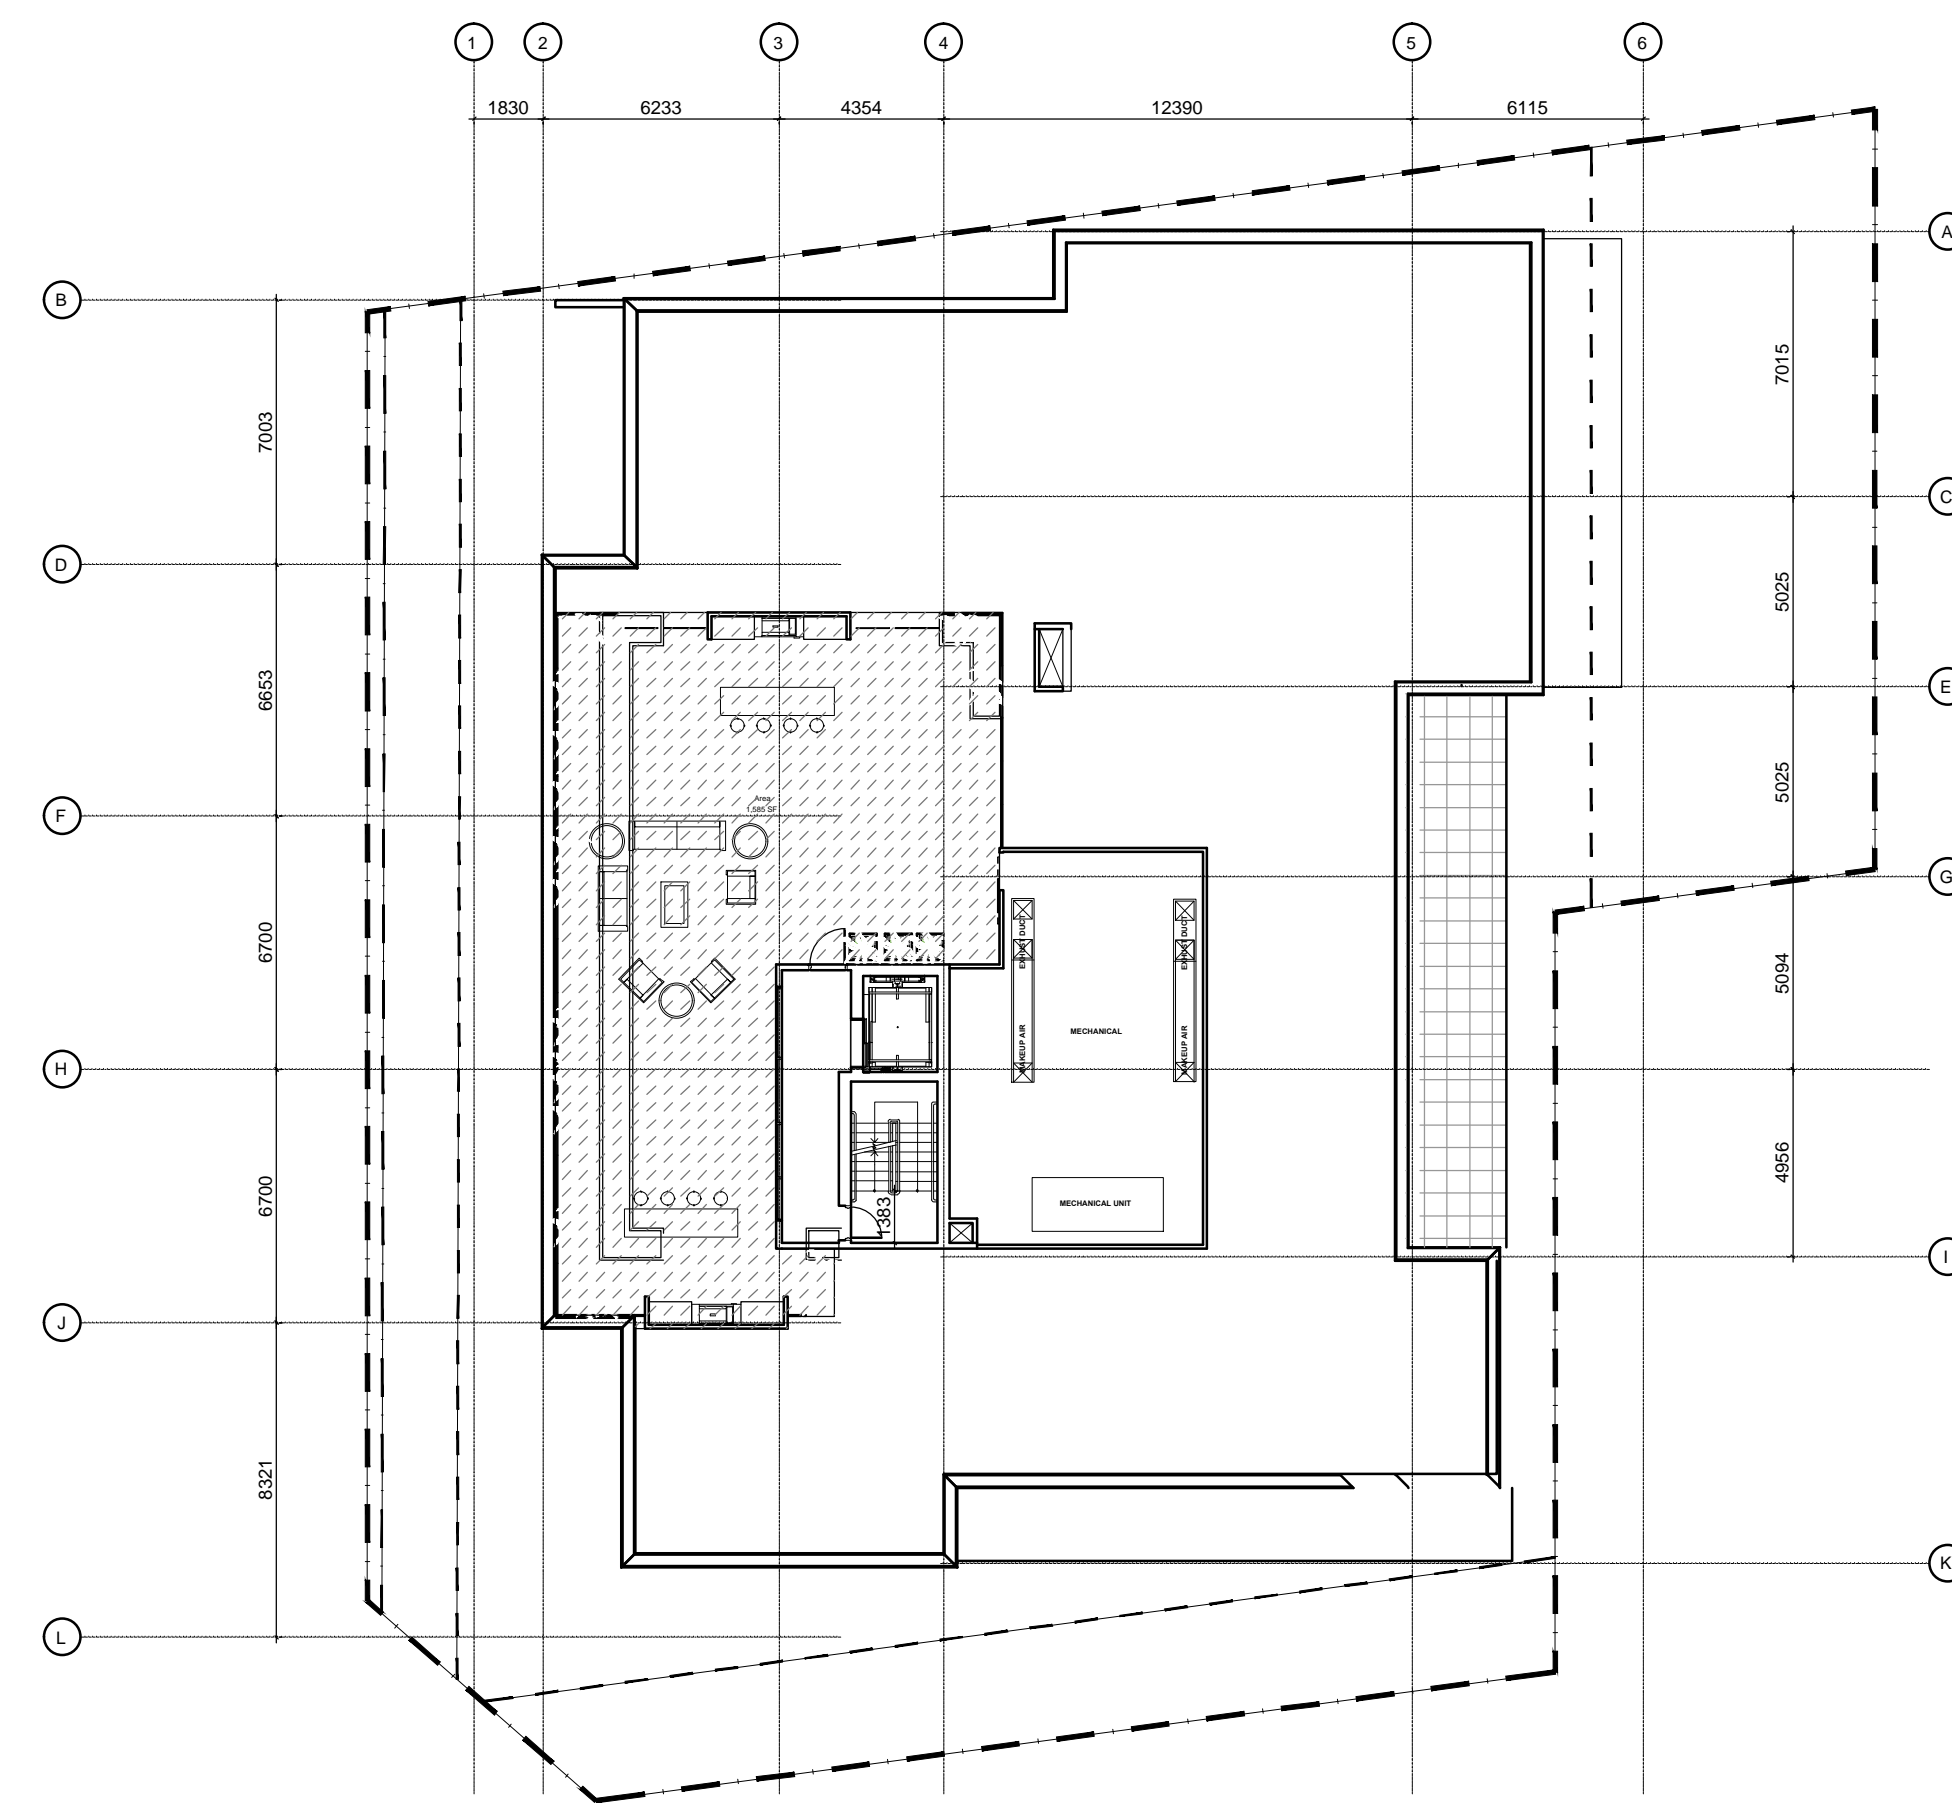

ROOF

IT IS THE RESPONSIBILITY OF THE APPROPRIATE CONTRACTOR TO CHECK AND VERIFY ALL DIMENSIONS ON SITE AND TO REPORT ALL ERRORS AND/OR OMISSIONS TO THE ARCHITECT.
ALL CONTRACTORS MUST COMPLY WITH ALL PERTINENT CODES AND BY-LAWS.
THIS DRAWING MAY NOT BE USED FOR CONSTRUCTION UNLESS SIGNED BY THE ARCHITECT.
DO NOT SCALE DRAWINGS.
COPYRIGHT RESERVED.

NOTATION SYMBOLS:

- (N) INDICATES DRAWING NOTES, LISTED ON EACH SHEET.
- (A) INDICATES ASSEMBLY TYPE; REFER TO TYPICAL ASSEMBLIES SCHEDULE.
- (W) INDICATES WINDOW TYPE; REFER TO WINDOW ELEVATIONS AND DETAILS ON A900 SERIES.
- (D) INDICATES DOOR TYPE; REFER TO DOOR SCHEDULE AND DETAILS ON A900 SERIES.
- (1) TITLE
- (2) SHEET
- (3) DETAIL REFERENCE PAGE
- (4) DETAIL CROSS REFERENCE PAGE

GENERAL NOTES:

- (A) REFER TO TYPICAL ASSEMBLIES SHEET FOR WALL, PARTITION, ROOF CEILING & FLOOR TYPES.
- (B) FOR DOOR TYPES AND HARDWARE REQUIREMENTS REFER TO DOOR SCHEDULE ON A900 SERIES.
- (C) ALL INTERIOR DIMENSIONS ARE TAKEN FROM THE FACE OF WALL FINISH.
- (D) ALL EXTERIOR DIMENSIONS ARE TAKEN FROM THE FACE OF CLADDING.
- (E) ALL EXTERIOR WALLS ARE TO BE TYPE 'W1' UNLESS NOTED OTHERWISE.
- (F) ALL INTERIOR PARTITIONS ARE TO BE TYPE 'P1' UNLESS NOTED OTHERWISE.
- (G) ALL REINFORCED CONCRETE SUSPENDED SLABS, COLUMNS & BEAMS HAVE A MIN. FRR OF 2 HRS (AS DETERMINED BY CBC S8-G) UNLESS OTHERWISE STATED.

No.	DESCRIPTION	DATE
7	ISSUED FOR SITE PLAN CONTROL REVISION	Sept. 24, 18
6	REVISED BUILDING LAYOUT	OCT. 23, 13
5	REVISED AS PER SITE PLAN COMMENTS	OCT. 7, 11
4	REVISED AS PER SITE PLAN COMMENTS	APRIL 27, 11
3	ISSUED FOR PRELIMINARY PRICING	APRIL 04, 11
2	ISSUED FOR SITE PLAN CONTROL	JULY 27, 10
1	ISSUED FOR MINOR VARIANCE	JULY 11, 07

REVISIONS:

ARCHITECT SEAL:

NORTH ARROW:

SEAL DATE: STAMP DATE

CLIENT:

THE PROPERTIES GROUP
The Properties Group Management Ltd.
236 Metcalfe Street, Ottawa, Ontario K2P 1R3

ARCHITECT:

rla/architecture
56 Beech Street, Ottawa, Ontario K1S 3J6
1.613.724.9932 1.613.724.1209 www.rodericklahey.ca

PROJECT TITLE:

129 MAIN STREET

OTTAWA ONTARIO

SHEET TITLE:

GROUND FLOOR PLAN

DRAWN: RV	CHECKED: RLA
SCALE: 1:200	SHEET No. A105
PROJECT No. 0622	