
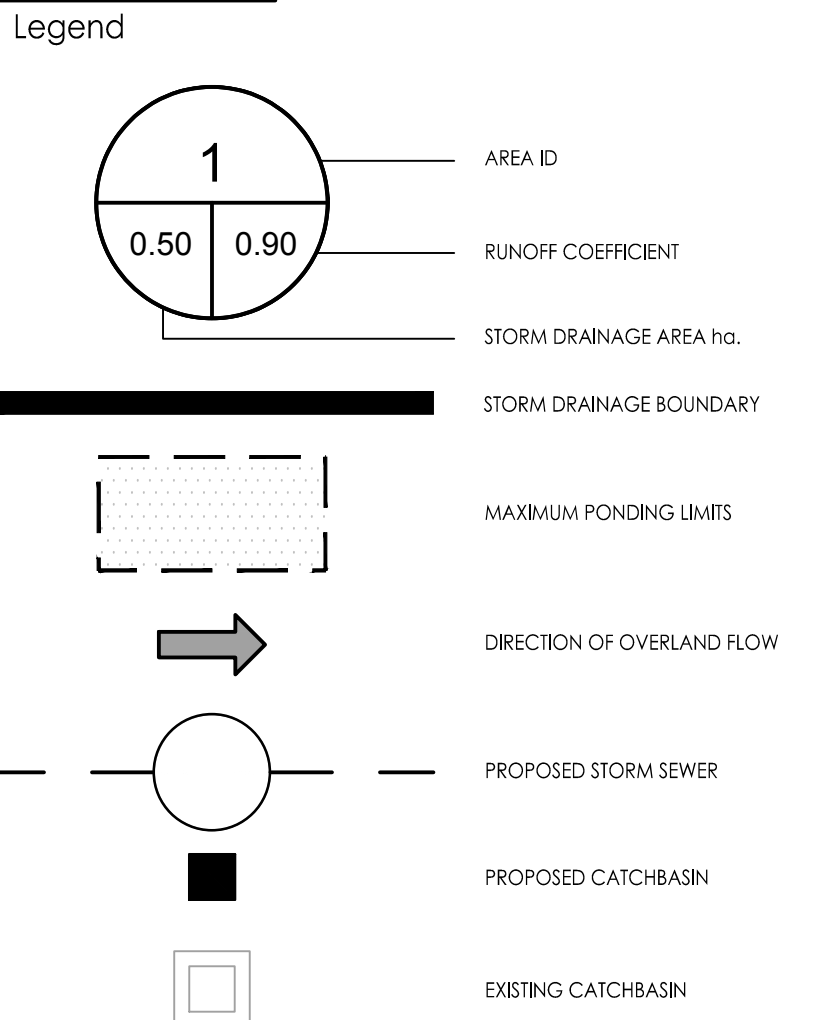


Copyright Reserved
The Contractor shall verify and be responsible for all dimensions. DO NOT scale the drawing - any errors or omissions shall be reported to Stantec without delay.
The Copyrights to all designs and drawings are the property of Stantec. Reproduction or use for any purpose other than that authorized by Stantec is forbidden.

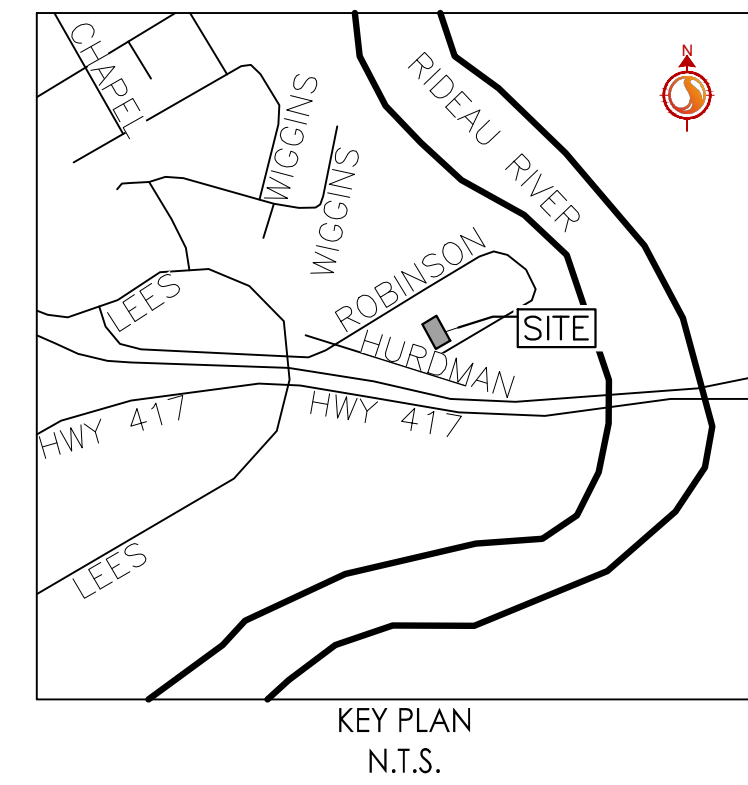

Notes

1 ISSUED FOR REVIEW		WJ	KK	18.11.07
Revision		By	Appd.	YY.MM.DD

File Name: 160401443-DB	JP	KK	SL	18.07.27
	Dwn.	Chkd.	Dsgn.	YY.MM.DD


Permit-Seal

Client/Project
ROBINSON VILLAGE III
LIMITED PARTNERSHIP

3 STOREY APARTMENT
134 ROBINSON AVENUE
OTTAWA, ONTARIO

Title
STORM DRAINAGE PLAN

Project No. 160401443
Drawing No. SD-1
Scale 1:100
Sheet 5 of 5
Revision 1

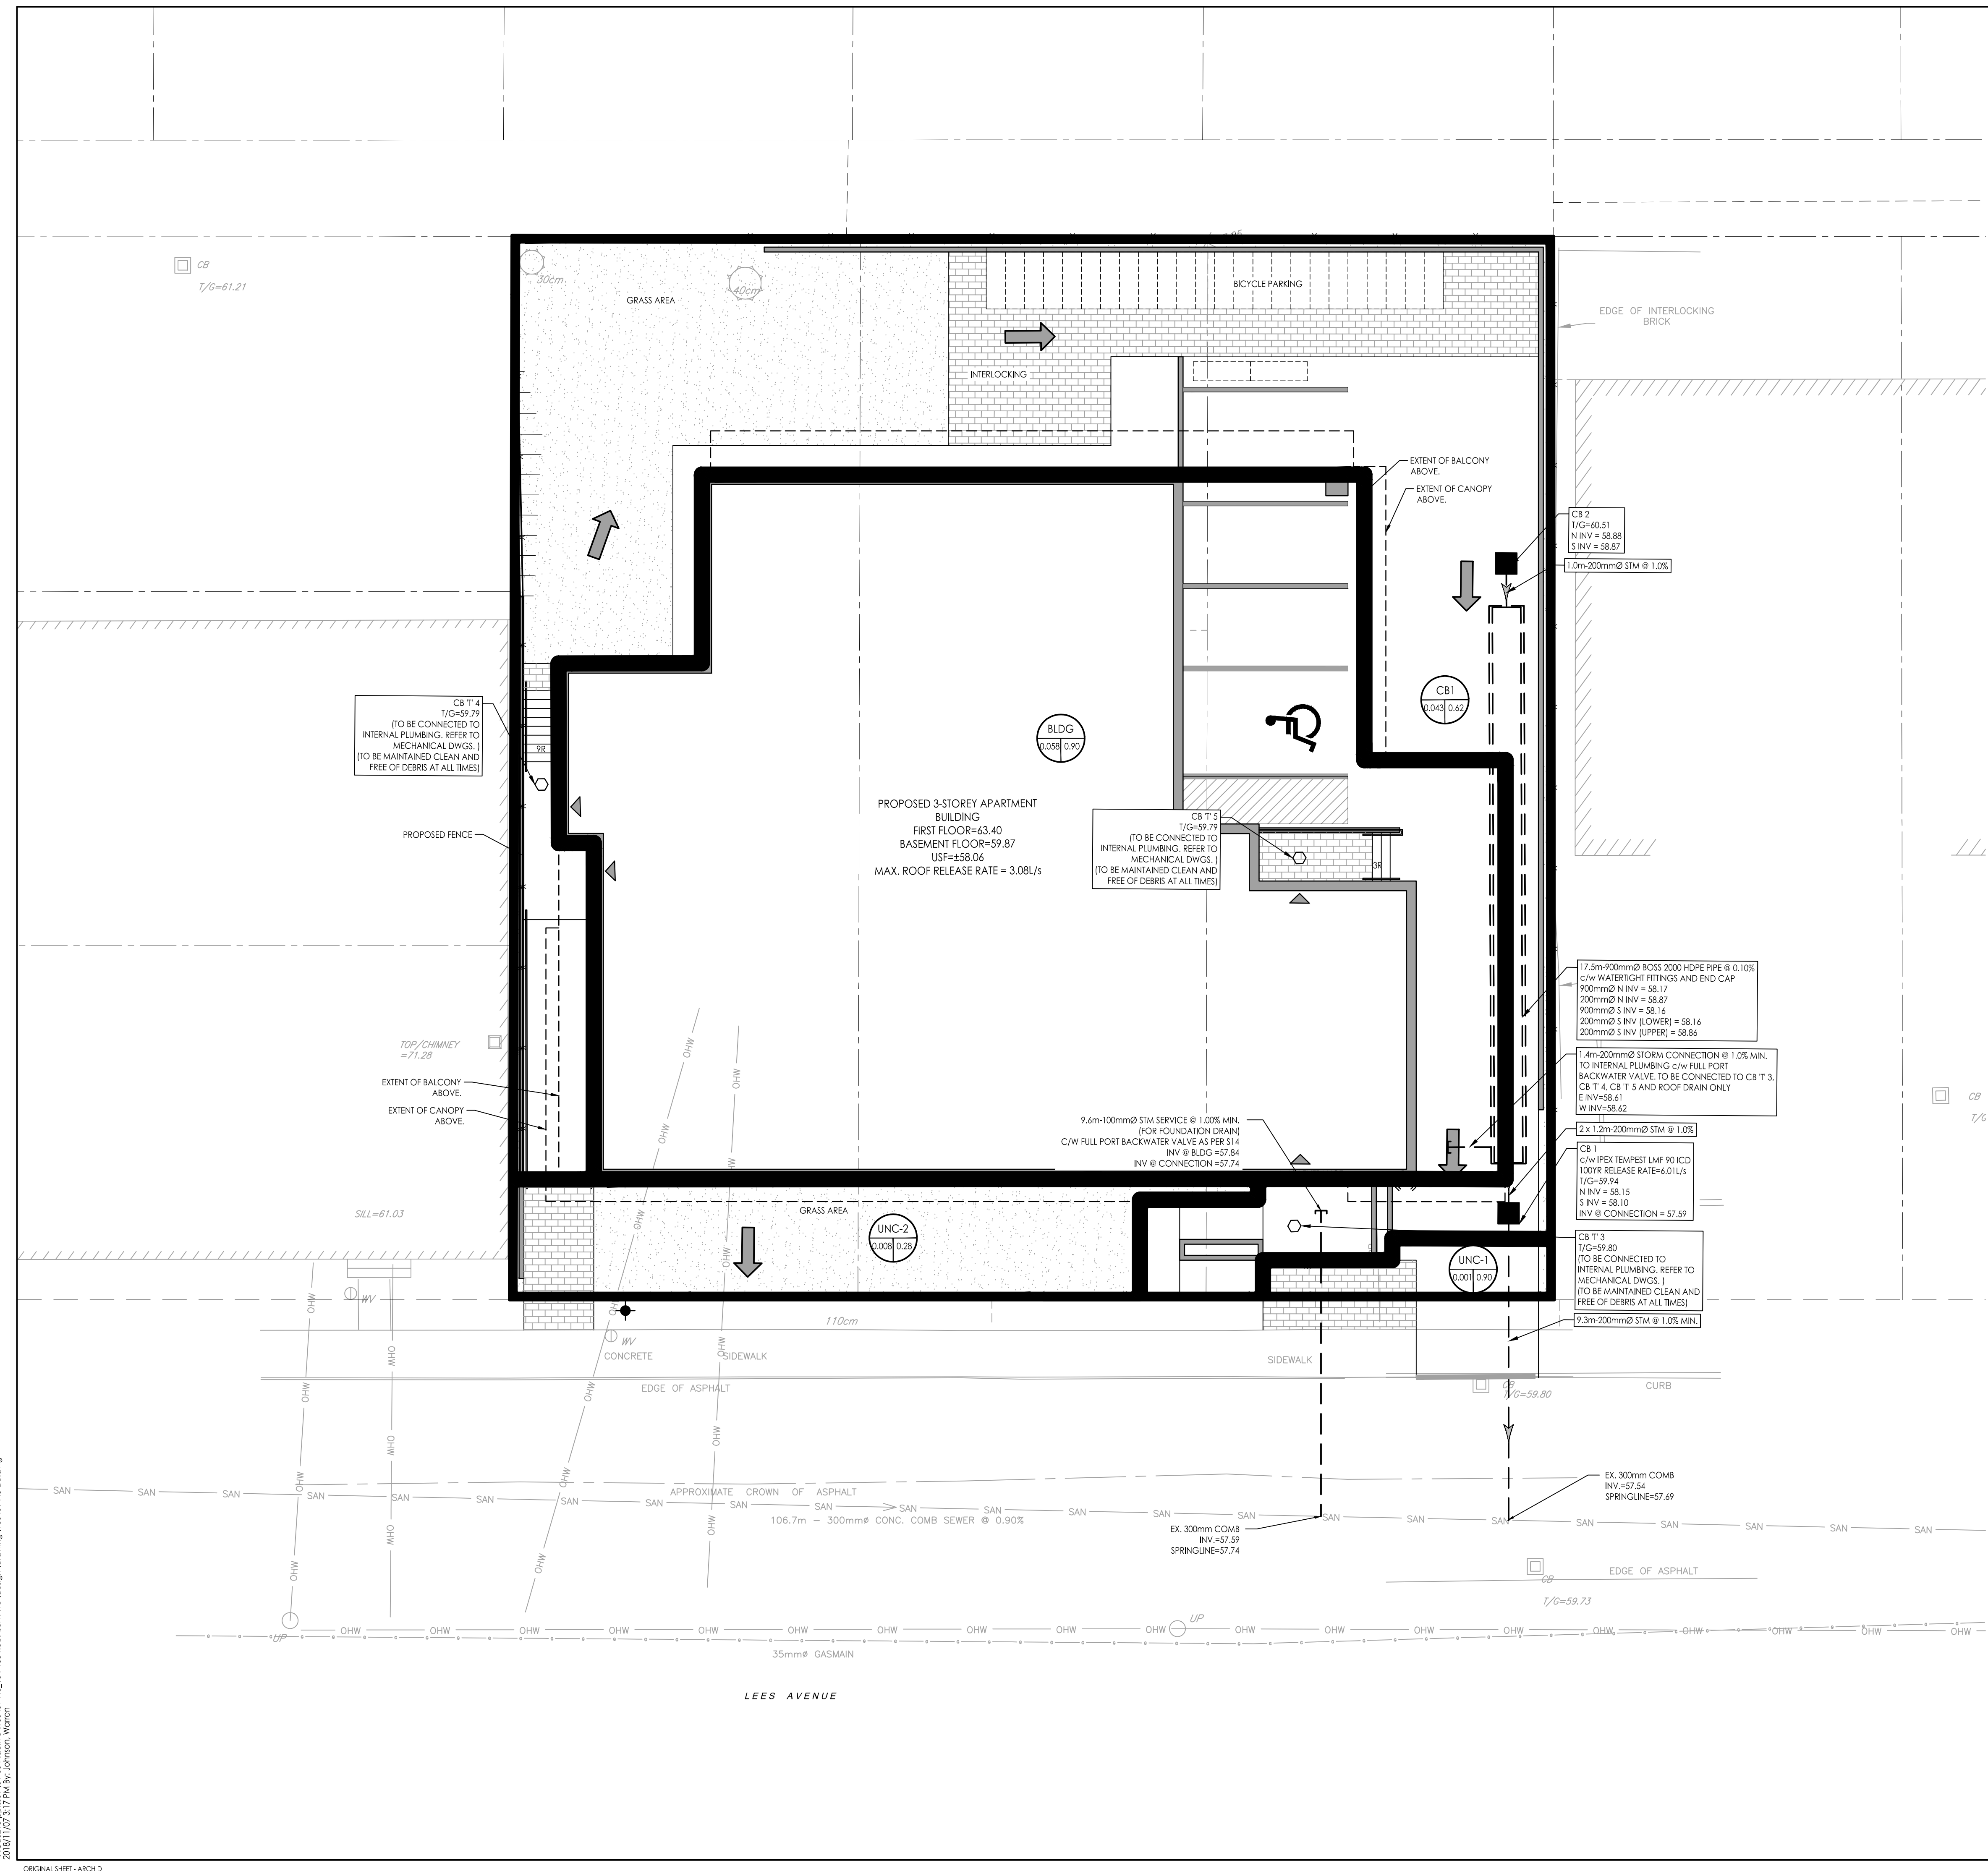

\\C:\projects\160401443\160401443_134-138 Robinson Ave (design\drawing)\160401443-DB.dwg
2018/11/07 2:17 PM by: J. Jensen, Norman