


1 WEST ELEVATION  
A202 SCALE: 1:50

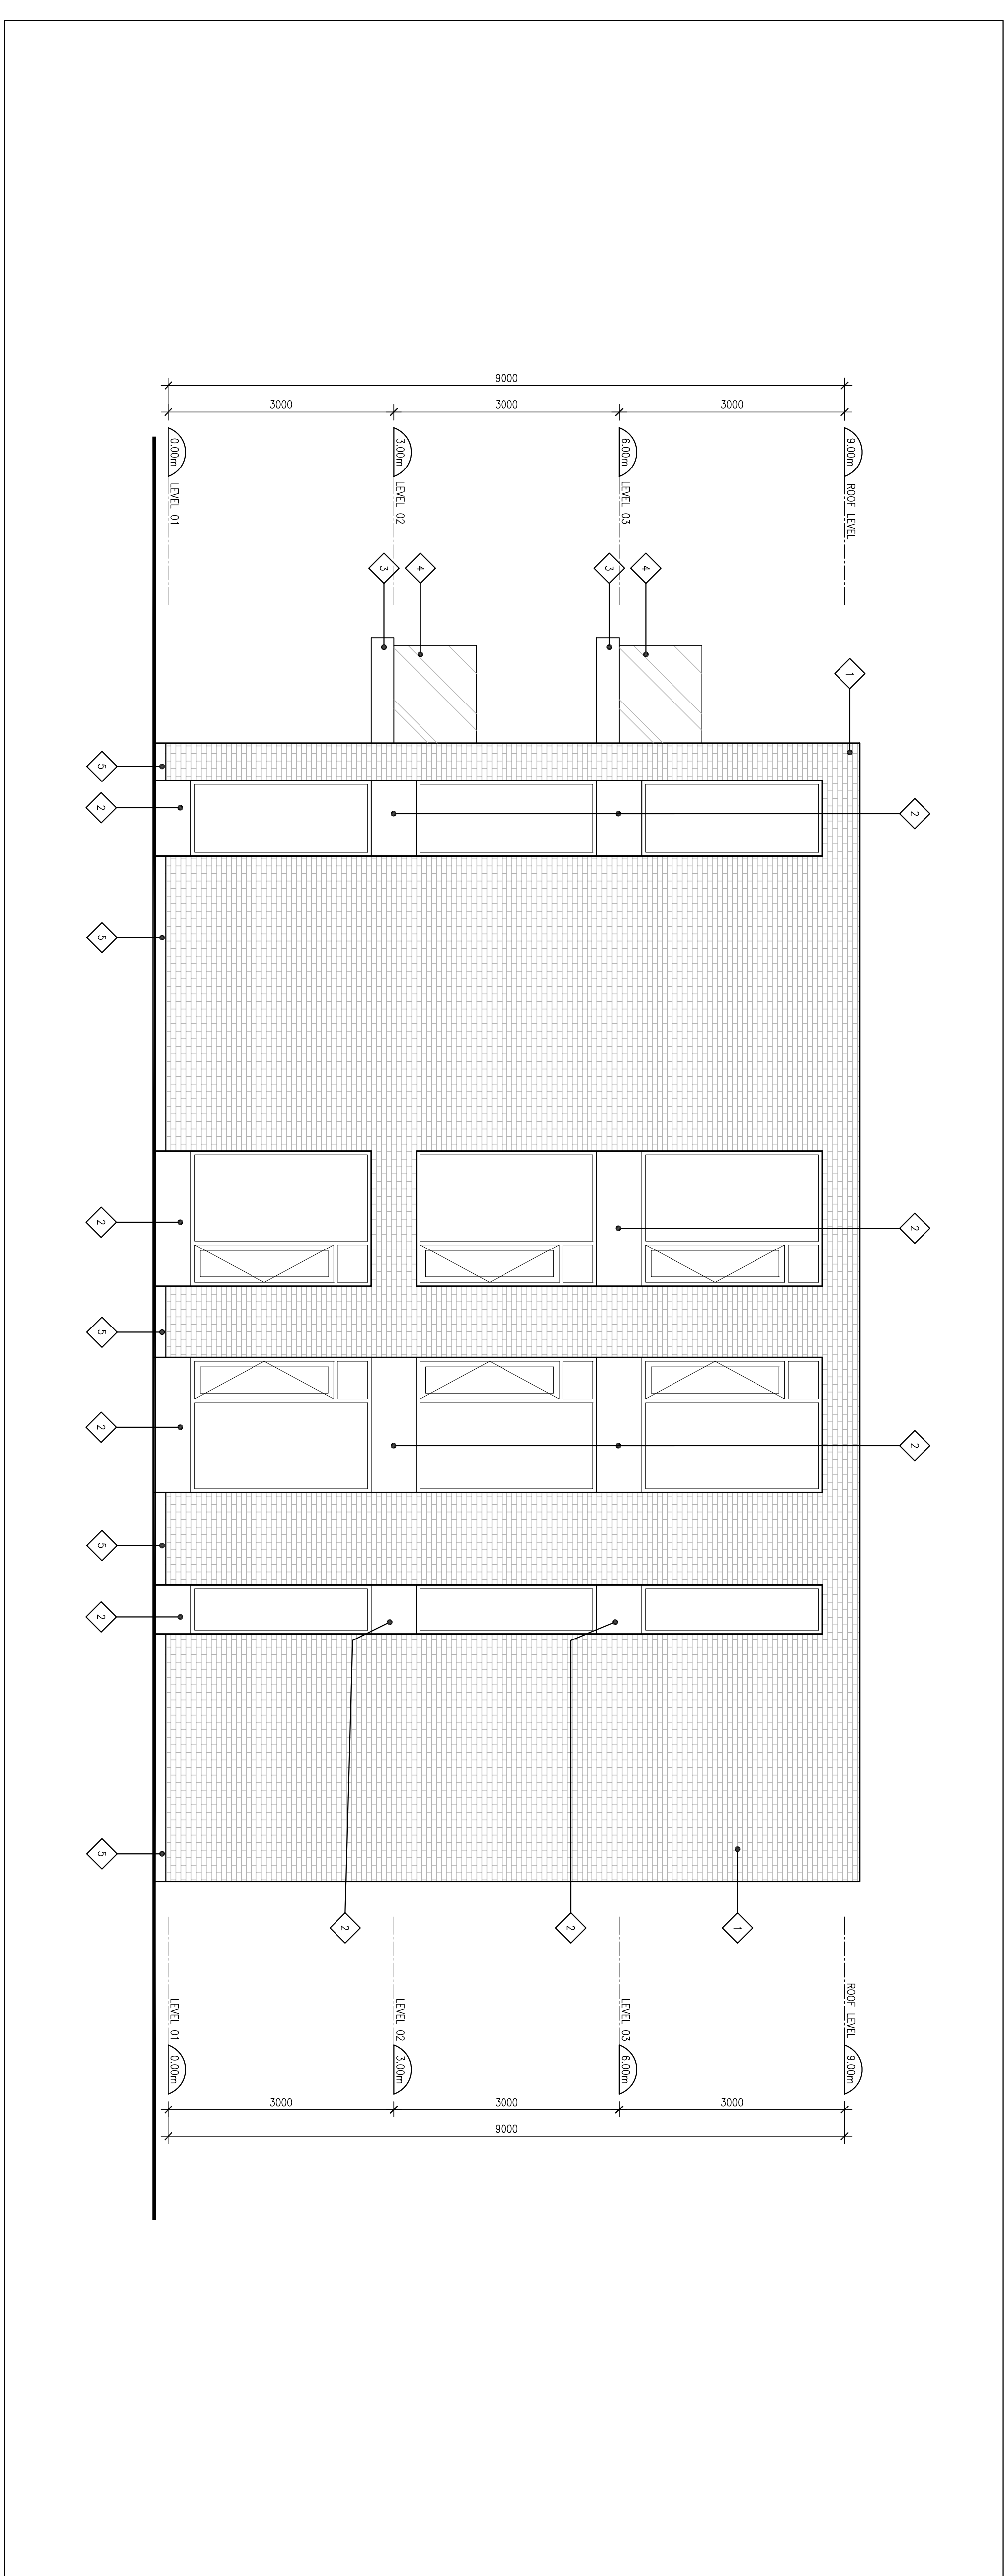

2 EAST ELEVATION  
A202 SCALE: 1:50


- CLADDING LEGEND**
- 1 BRICK
  - 2 STUPELE COLOUR
  - 3 RIBBED CONCRETE PANELS
  - 4 PRODUCT: DARK GREY
  - 5 PRE-PANEGLED DETAIL JOINTS FINISH: DARK GREY
  - 6 GLASS BALCONY GUARD
  - 7 PARKING
  - 8 ARCHITECTURAL CONCRETE

**GENERAL ARCHITECTURAL NOTES:**

1. The drawing is the property of the Architect and may not be reproduced or used in any other project without the written consent of the Architect.
2. The Architect is not responsible for detailing and construction of the building and shall not be held responsible for any errors or omissions in the drawings 
3. The Architect is not responsible for any errors or omissions in the drawings and shall not be held responsible for any errors or omissions in the drawings.
**REVISION RECORD**

ISSUED FOR COORDINATION	2018-01-06
ISSUED FOR COORDINATION	2018-02-27
<b>ISSUE RECORD</b>	

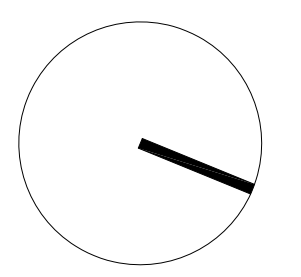

**project 1 studio**  
Project Studio Incorporated  
101-222-2800 | info@project1studio.ca

**20 MARK**  
20 Mark Avenue  
Ottawa, ON

**PROJ. SCALE** DAWN  
**1722.3NOTED** DMP  
**BUILDING ELEVATIONS** RMK

**A202**