


1 NORTH ELEVATION
A201 SCALE: 1:50

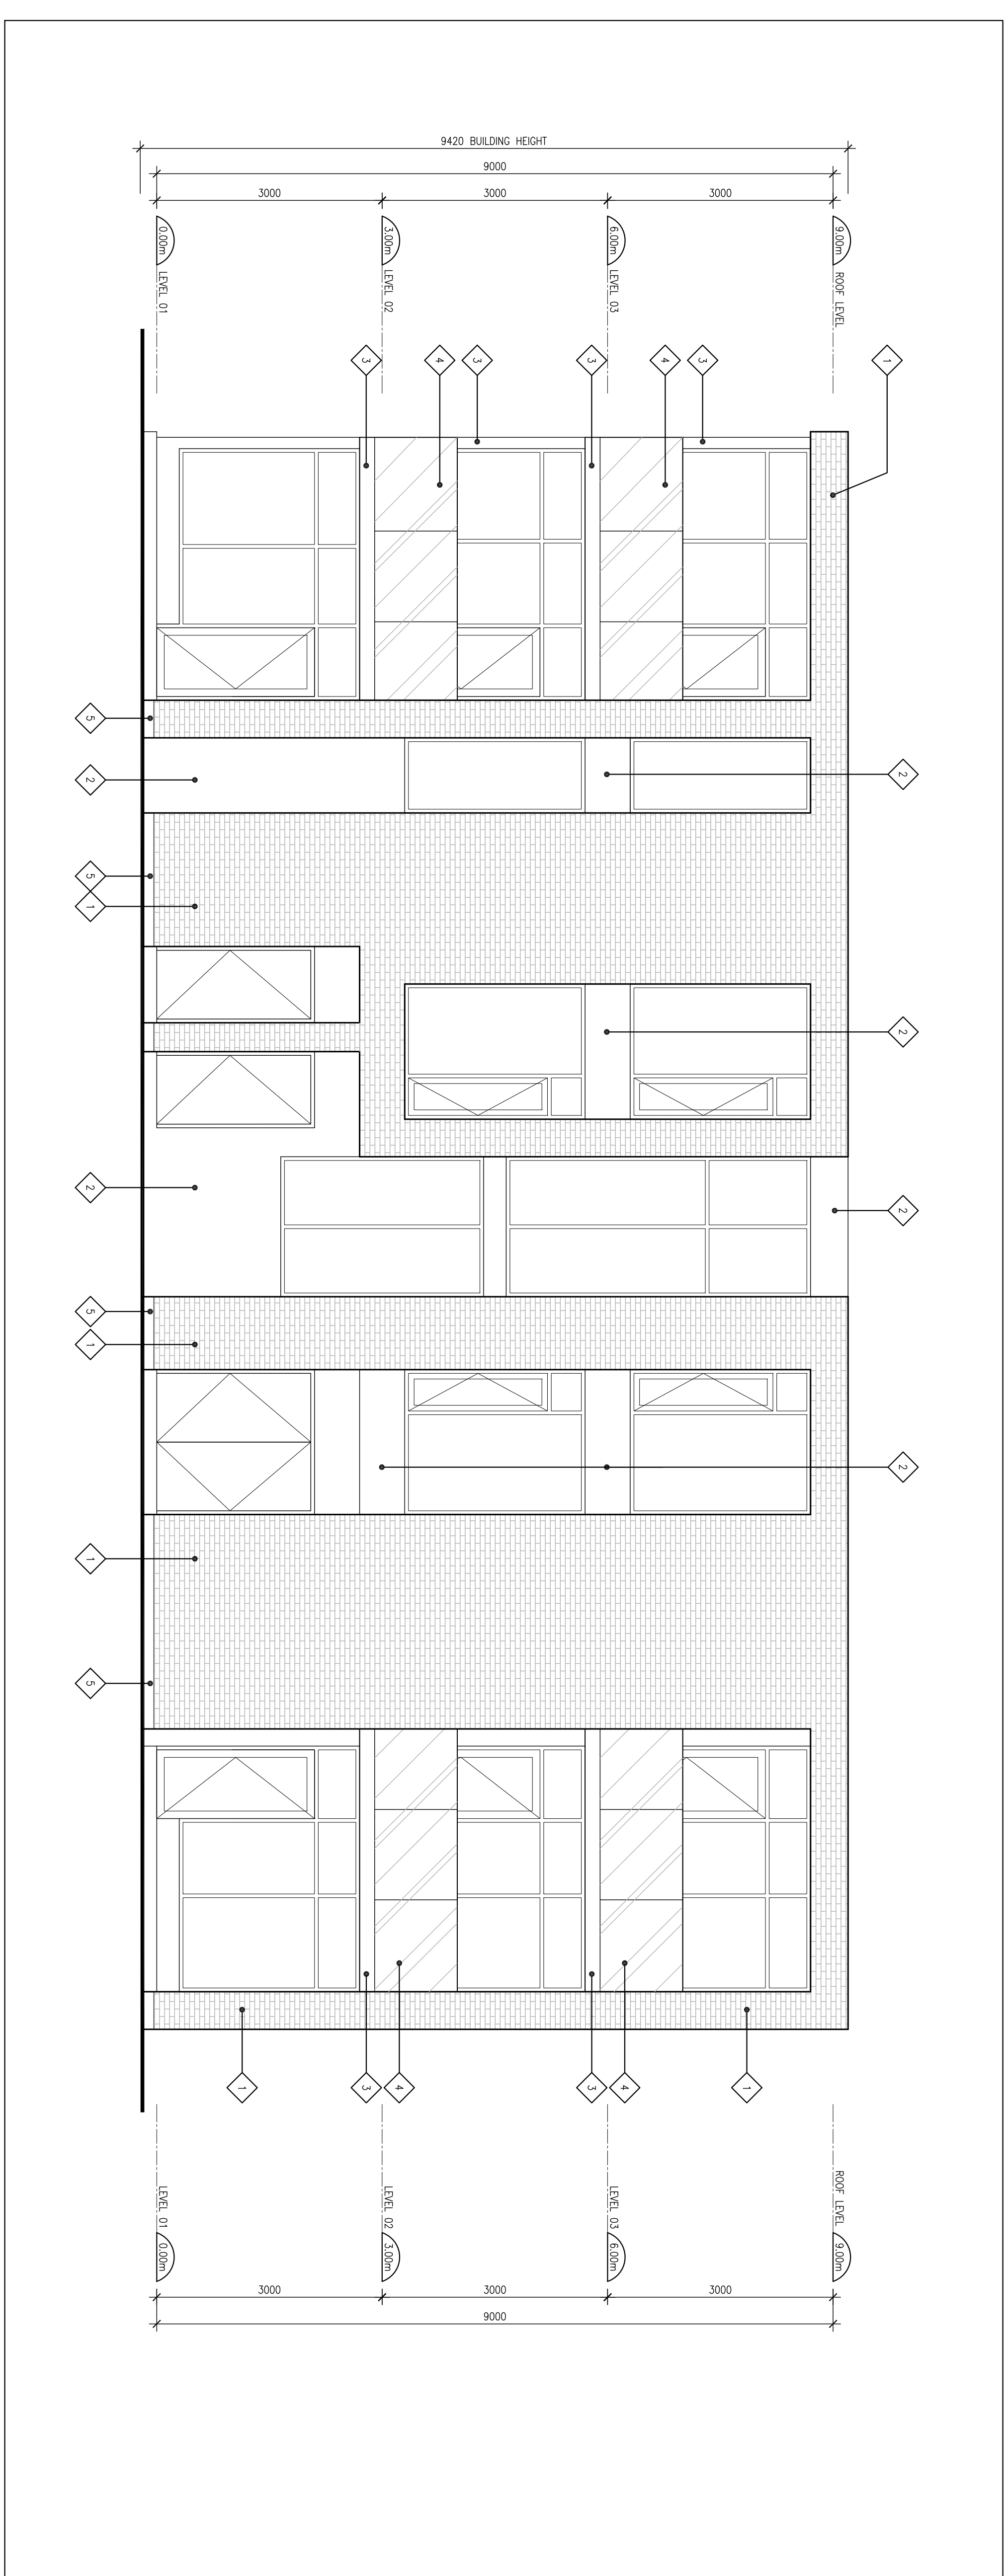

2 SOUTH ELEVATION
A201 SCALE: 1:50


- CLADDING LEGEND**
- 1 BRICK
 - 2 SIPR/ER
 - 3 PRE-FINISHED METAL CLADDING
 - 4 GLASS BALCONY GLAND
 - 5 PARKING
 - 6 ARCHITECTURAL CONCRETE

GENERAL ARCHITECTURAL NOTES:

1. The drawing is the property of the Architect and may not be reproduced or used in any other project without the written consent of the Architect.
2. The Architect is not responsible for checking and verifying all levels and dimensions and shall report all discrepancies to the Architect and obtain confirmation prior to commencing work.
3. Supplementary information regarding the level of the Contract Documents.
4. The Architectural drawings are to be used in conjunction with all other Contract Documents including typical details and the structural, mechanical and electrical drawings of record or previous Architectural drawings.
5. Portions of exposed or finished (decorated or finished) decks, steps and balconies shall be finished with a material specified in the Contract Documents. Mechanical and Electrical items or details located will be treated as dictated by the Architect drawings and are to be used for construction unless specifically noted to the contrary.

REVISION RECORD

ISSUED FOR COORDINATION	2018-07-05
ISSUED FOR COORDINATION	2018-08-27
ISSUE RECORD	

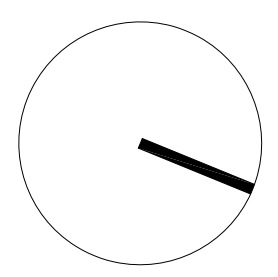

project 1 studio
Project Studio Incorporated
101-222-2800 / info@project1studio.ca

20 MARK
20 Mark Avenue
Ottawa, ON

PROJ. SCALE 1772.3NOTED
DRAWN DMP
REVIEWED RMK

BUILDING ELEVATIONS