




4 EAST ELEVATION
SCALE: 1/4" = 1'-0"

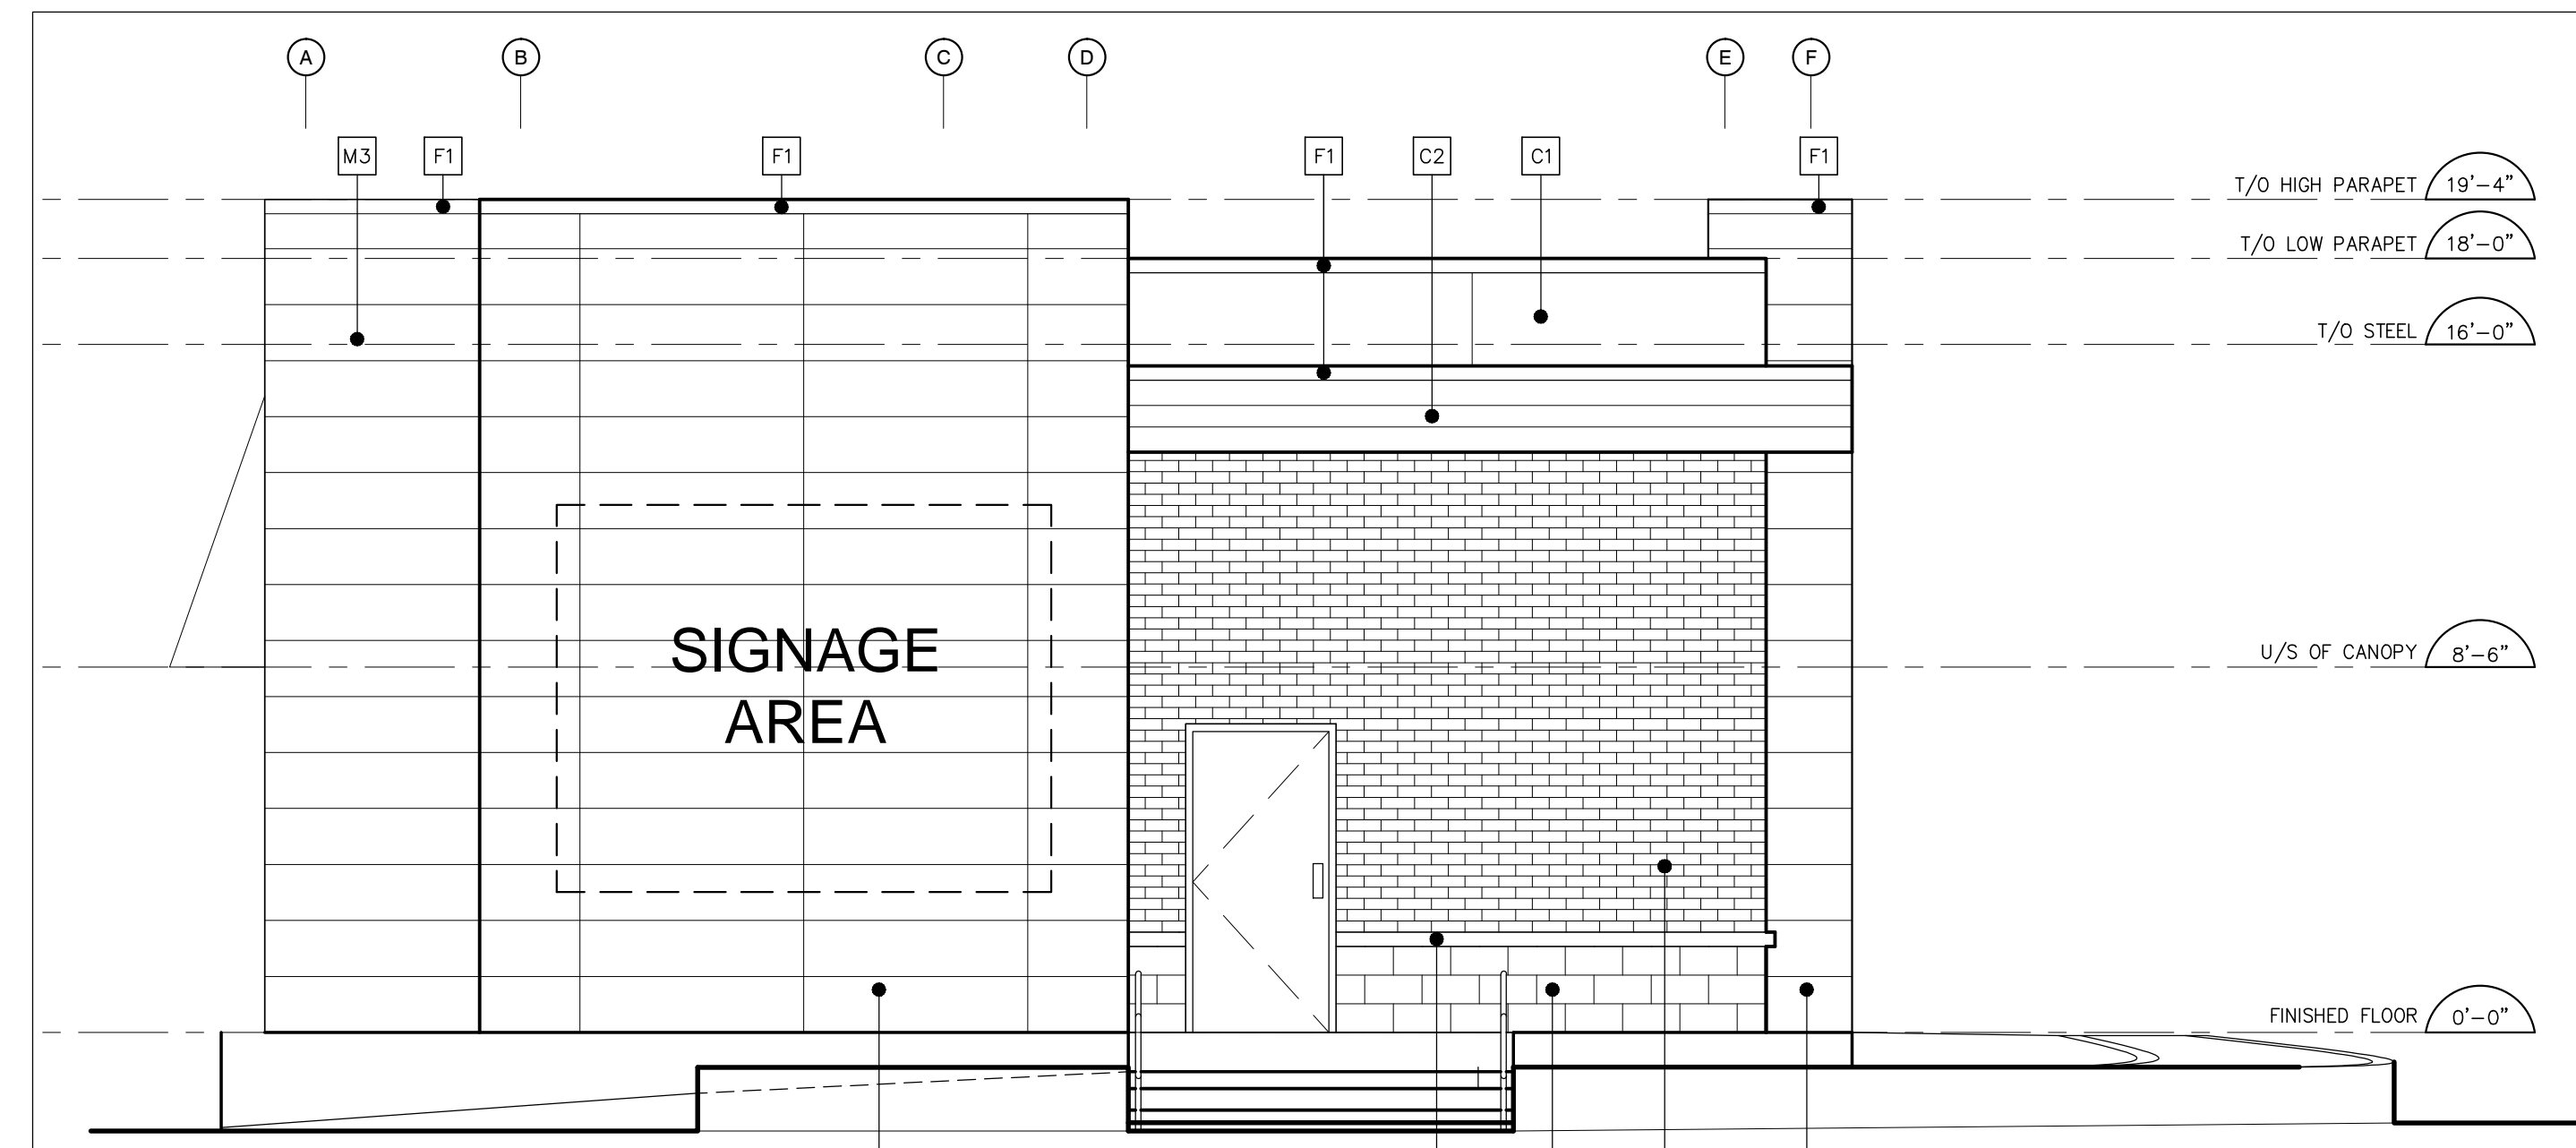

3 WEST ELEVATION
SCALE: 1/4" = 1'-0"

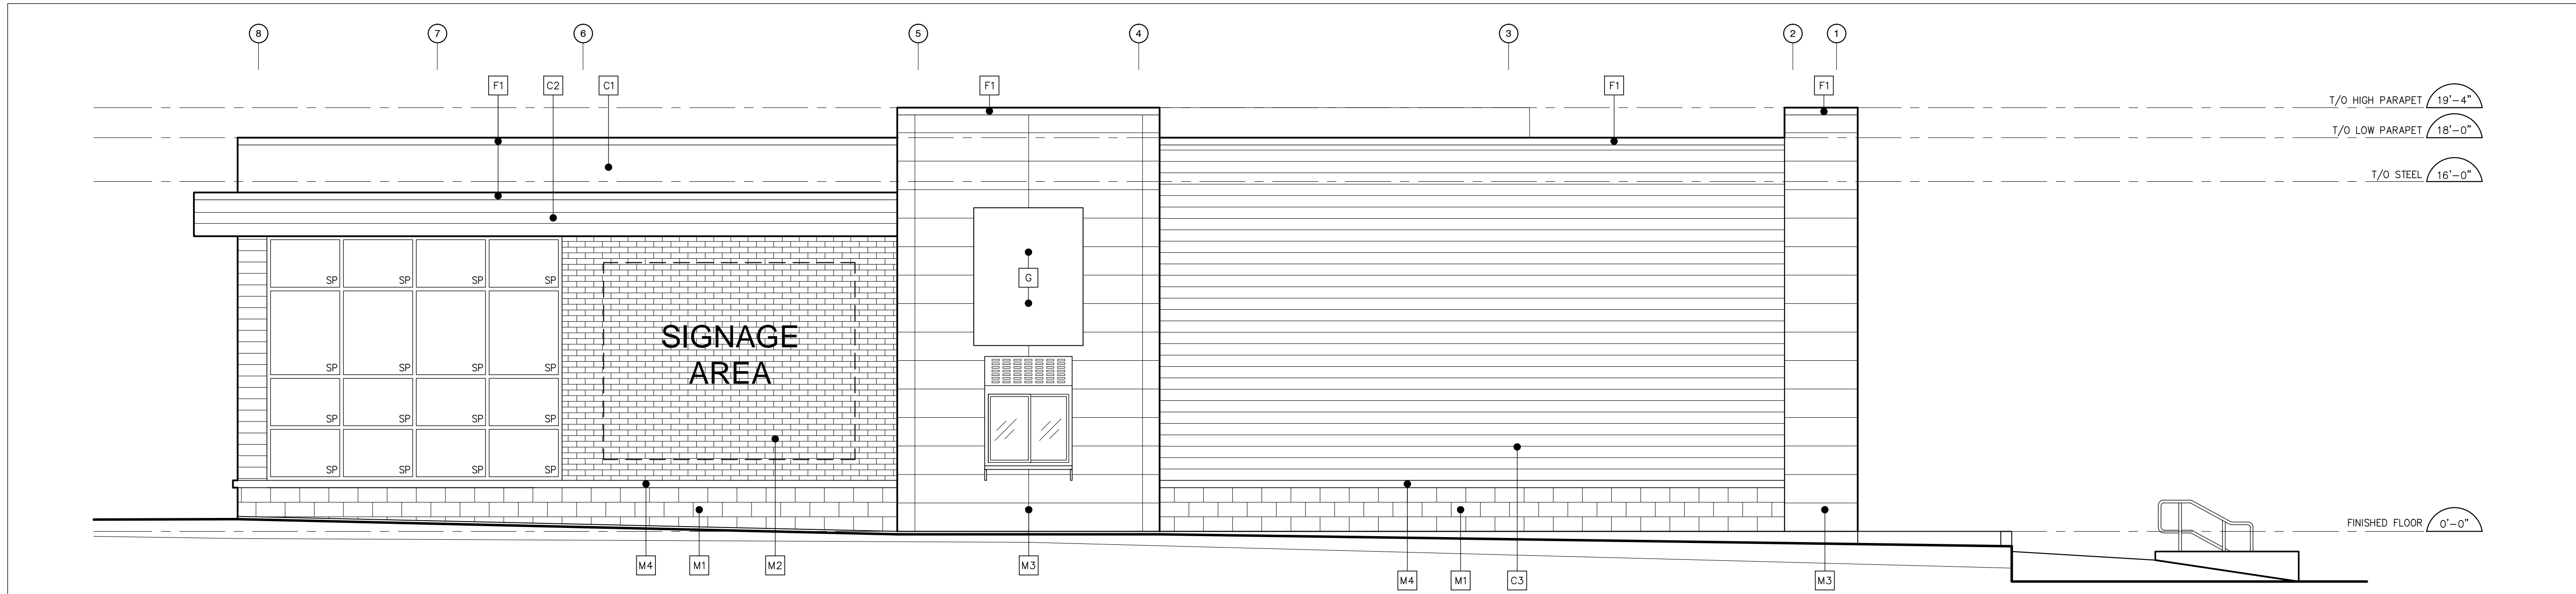

2 NORTH ELEVATION
SCALE: 1/4" = 1'-0"

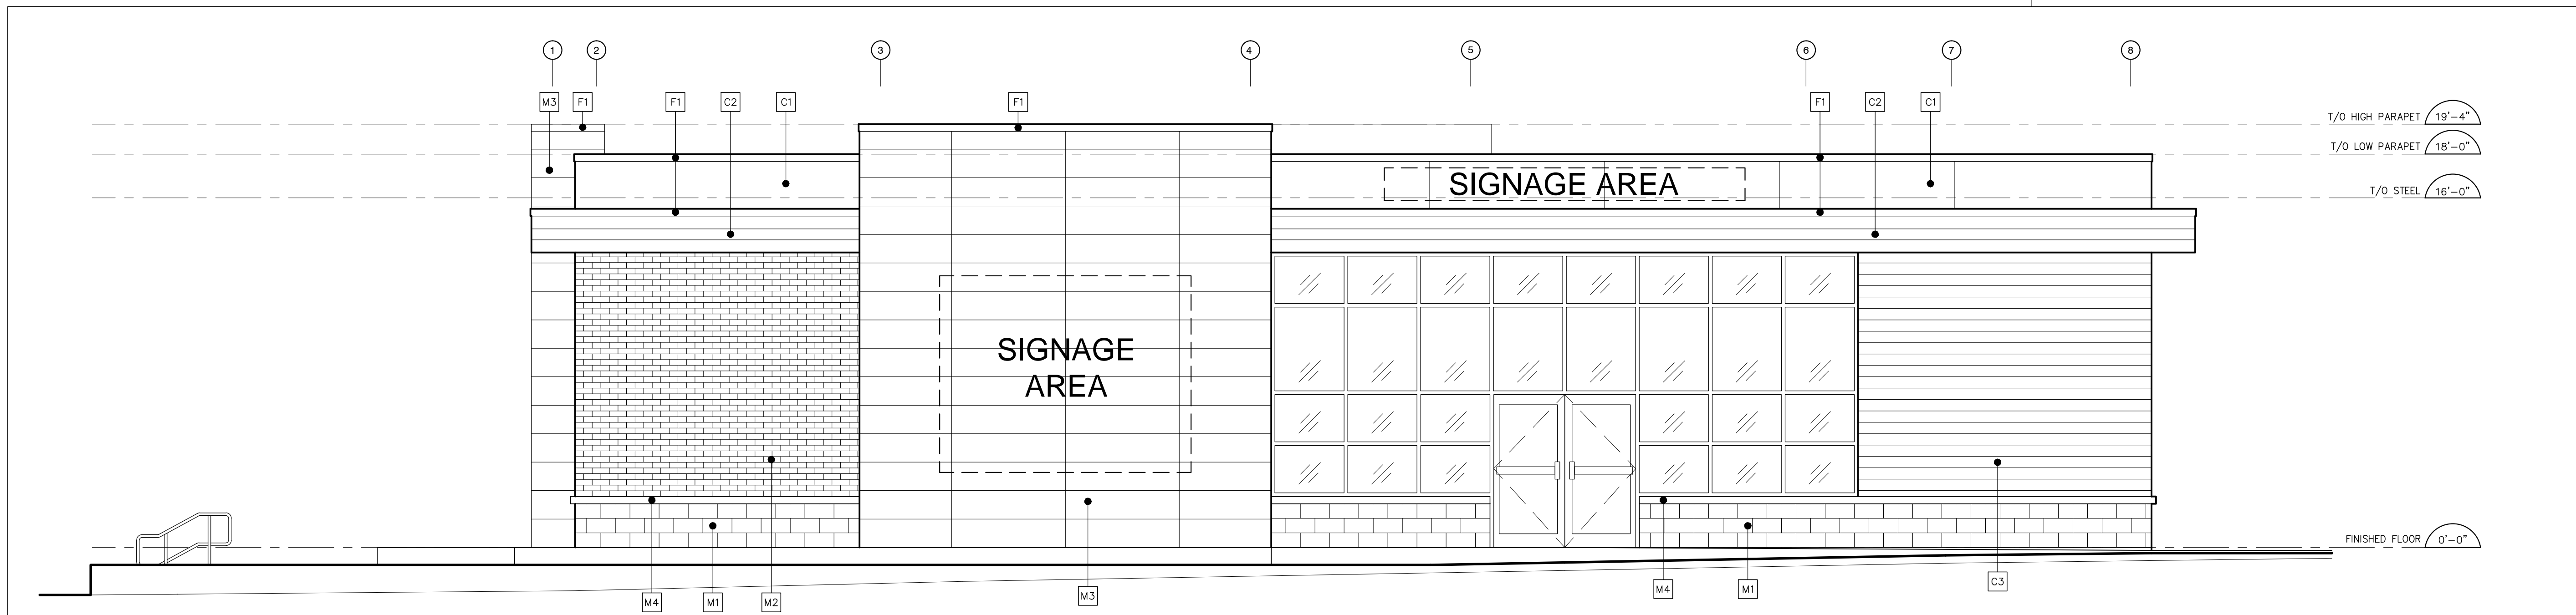

1 SOUTH ELEVATION
SCALE: 1/4" = 1'-0"

EXTERIOR FINISHED LEGEND

- M1** ARCHITECTURAL CONCRETE BLOCK BY BRAMPTON BRICK, PROFILE SERIES - 'ECLIPSE QUARTZ', DRY-BLOCK TYPE. MORTAR TO MATCH MASONRY.
 - M2** BRICK VENEER BY BRAMPTON BRICK, DESIGNER SERIES - 'RAVEN', METRIC-NORMAL, MORTAR TO MATCH BRICK OR APPROVED EQUAL.
 - M3** ARCHITECTURAL CONCRETE BLOCK BY BRAMPTON BRICK, CONTEMPO SERIES - 'CONTEMPO OLIVE' (PATTERN: 67% COMBO + 33% LARGE), DRY-BLOCK TYPE. RAKED MORTAR JOINTS, COLOR TO MATCH MASONRY.
 - M4** 4" NOMINAL PRECAST CONCRETE SILL IN 96" LENGTHS, C/W RE-BAR, CAULK & RACK JOINTS, MITER ALL CORNERS.
 - C1** ARCHITECTURAL ALUMINUM COMPOSITE PANEL BY LARSON ALUCOIL ACM, COLOR MEDIUM GRAY M-301, MICA PPG DURANAR FC
 - C2** PRE-FINISHED METAL CLADDING CL 6025-SR, HORIZONTAL CONFIGURATION, COLOR 'QC-EXP-DARK CEDAR' BY VIC-WEST OR APPROVED EQUAL
 - C3** PRE-FINISHED METAL CLADDING AD 150, HORIZONTAL CONFIGURATION, COLOR 'QC-EXP-DARK CEDAR' BY VIC-WEST OR APPROVED EQUAL
 - F1** PREFINISHED METAL FLASHING BY VICWEST, COLOR VARIES (TO MATCH ADJACENT FINISH COLOUR), TYP.
 - E** ILLUMINATED SIGNAGE BY TENANT, PROVIDE EMPTY CONDUIT WITH PULL STRING TO TENANT'S ELECT. PANEL AT U/S OF DECK-TYP. (SEE ELECT.)
 - G** FABRIC AWNING C/W ALUMINUM FRAME - REFER TO WALL SECTIONS. PROVIDE SHOP DRAWINGS AND SAMPLES
 - WALL MOUNTED LIGHT**
FIXTURE: COPPER LIGHTING LUMARK-XTOR CROSSOUR LED, CARBON BRONZE FINISH (REFER TO ELECTRICAL DRAWINGS)
 - SP** DENOTES SPANDREL GLAZING - TYPICAL
 - MCJ** MASONRY CONTROL JOINT
 - PB** BARRIER-FREE PUSH BUTTON
PUSH BUTTON TO HAVE NO FACE DIMENSION LESS THAN 6" DIA. OR 2" X 4" RECTANGULAR, BE LOCATED 3"-6" OFF TO CENTERLINE & NOT LESS THAN 2'-0" AND NOT MORE THAN 4'-11" BEYOND THE DOOR SWING WHERE THE DOOR OPENS TOWARDS THE CONTROL. CONTAIN THE SIGN INCORPORATING THE INTERNATIONAL SYMBOL OF ACCESSIBILITY & MEET ALL REQUIREMENTS OF THE O.B.C. AND AUTHORITIES HAVING JURISDICTION.
- NOTE: G.C. TO PROVIDE SAMPLES OF ALL ARCHITECTURAL FINISHES FOR REVIEW.

REV BY	DESCRIPTION	DATE
AZ	SITE PLAN APPROVAL APPLICATION	NOV 23 2018

CONTRACTOR SHALL CHECK AND VERIFY ALL DIMENSIONS ON SITE.
DO NOT SCALE DRAWINGS.

LLA LEON LUBELSKI ARCHITECTS INC
2024-700 LAWRENCE AVENUE WEST
TORONTO, ONTARIO M5A 1S4
TEL: (416) 753-8276 FAX: (416) 753-8276

ONTARIO ASSOCIATION OF ARCHITECTS
ANTONIO M. MARRAS
LICENCE 6843

PROJECT: PROPOSED REDEVELOPMENT AT
1910 BANK STREET STARBUCKS
1910 BANK STREET OTTAWA, ON

DRAWING TITLE
ELEVATIONS

DRAWN BY	AF	COMM. NO.	XX-XX
CHECKED	AZ	DRAWING NO.	
SCALE	AS NOTED		
DATE	NOV 23 2018		

A4

PAPER SIZE: 24x36