




1 PLANTING DETAILS NTS

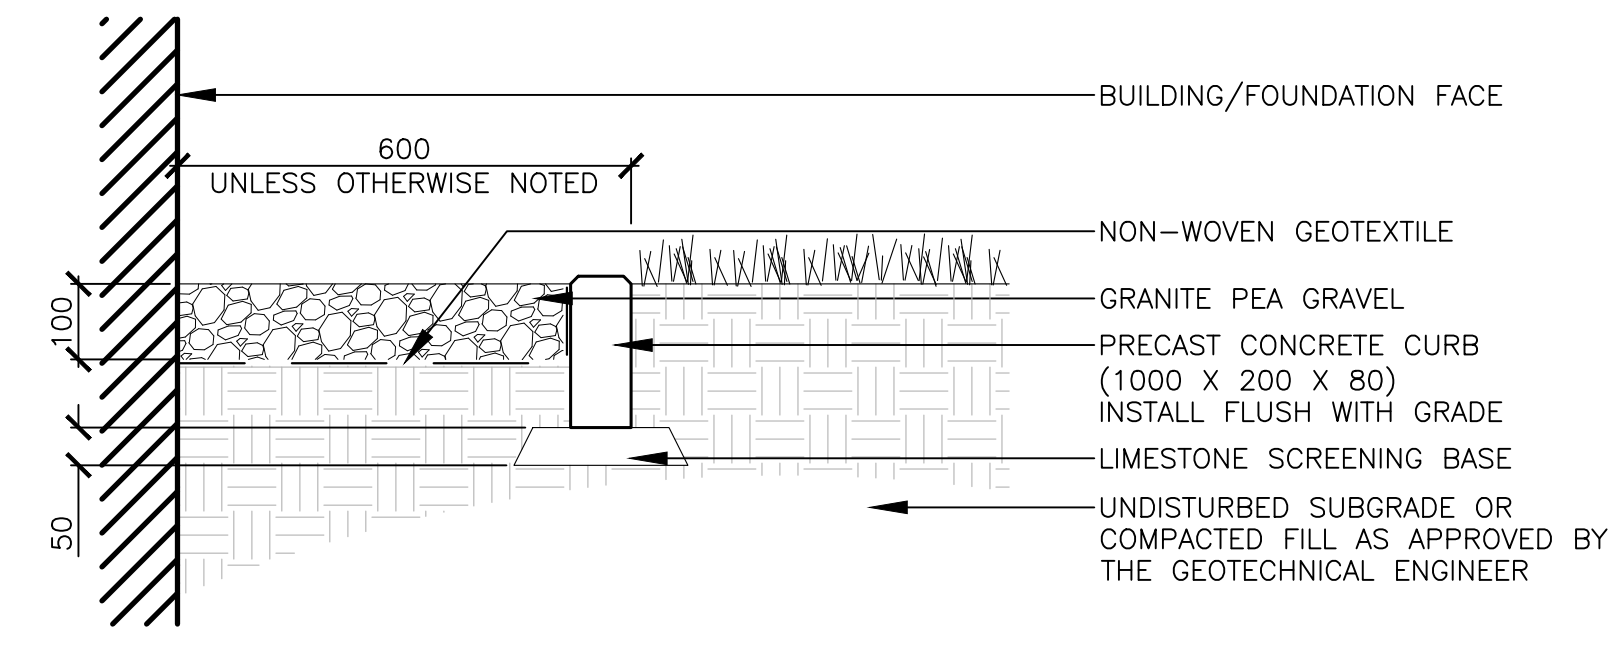

2 MAINTENANCE EDGE SCALE 1:10

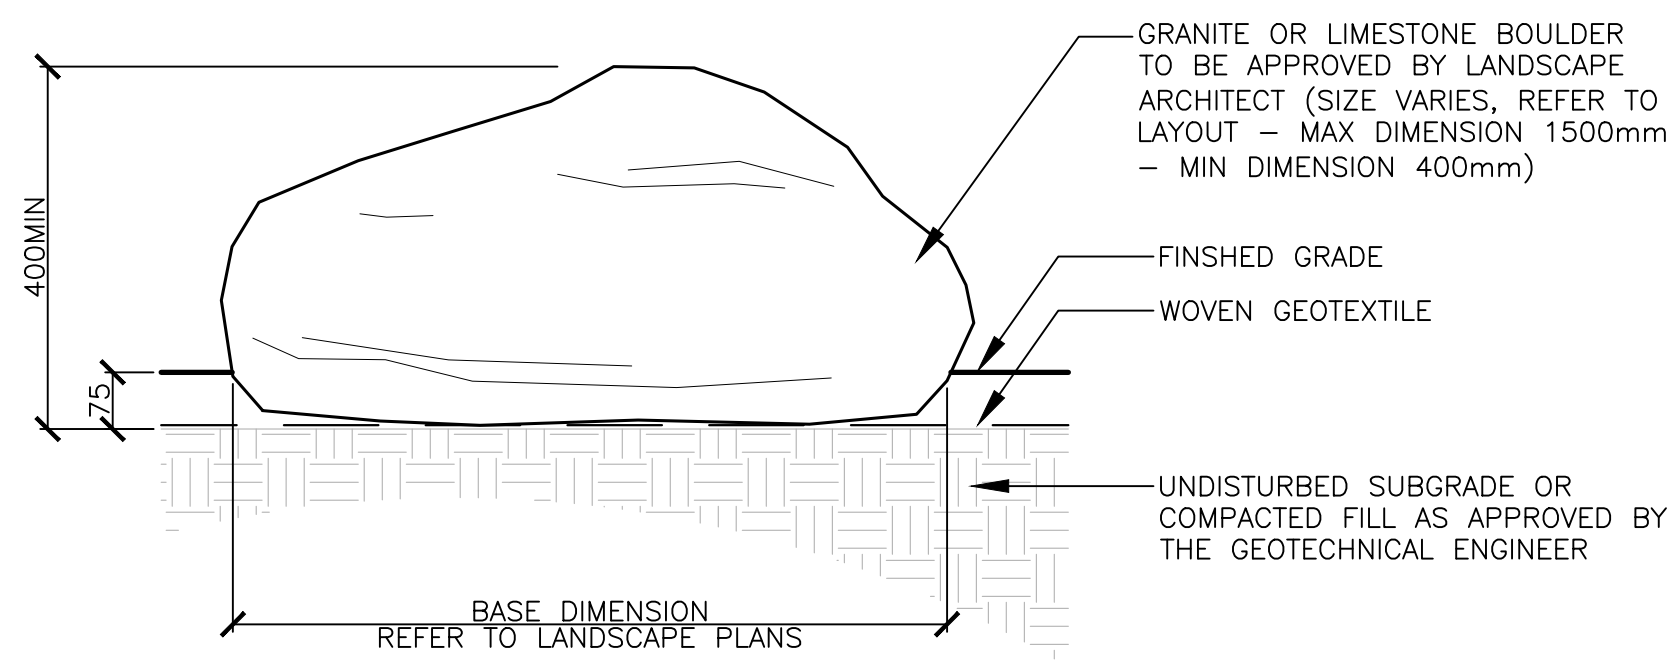

3 LANDSCAPE STONE SCALE 1:10

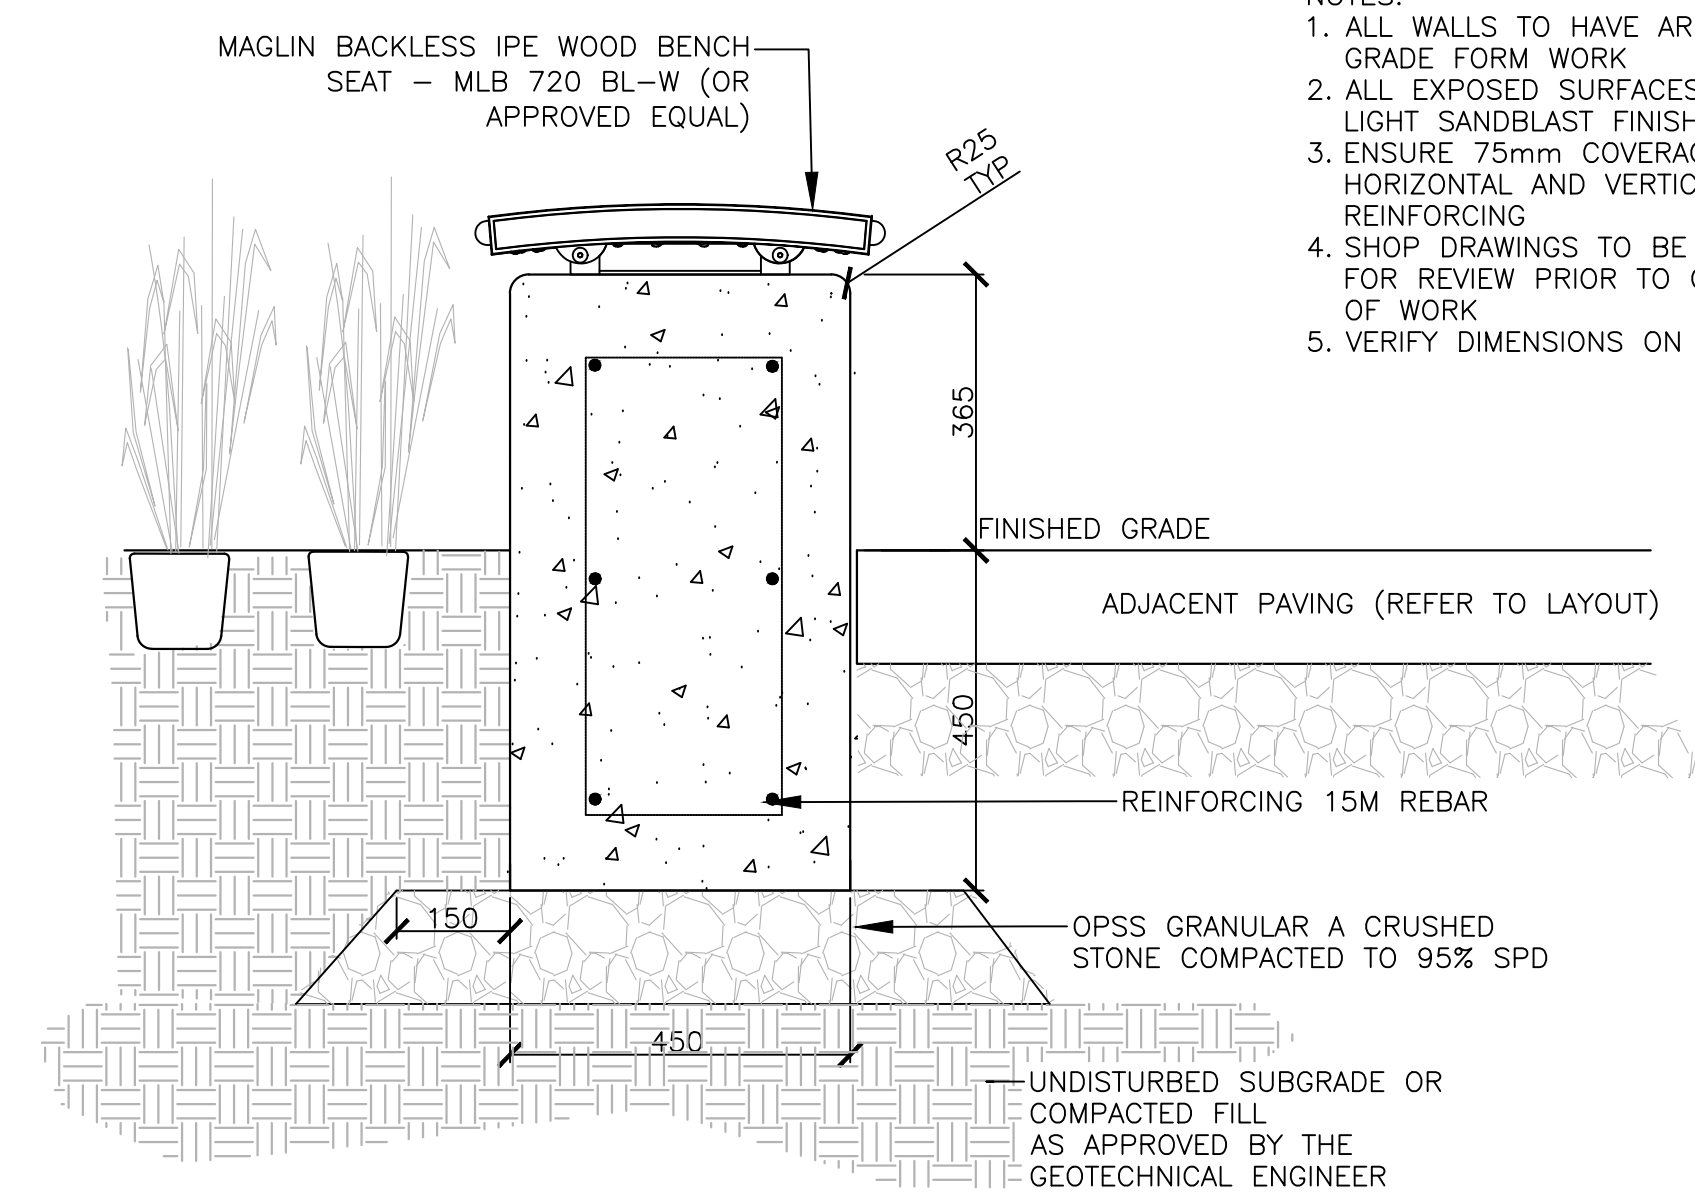

4 CAST-IN-PLACE CONCRETE SEATING WALL SCALE 1:10

- NOTES:
1. ALL WALLS TO HAVE ARCHITECTURAL GRADE FORM WORK
 2. ALL EXPOSED SURFACES TO HAVE LIGHT SANDBLAST FINISH
 3. ENSURE 75mm COVERAGE OVER ALL HORIZONTAL AND VERTICAL REINFORCING
 4. SHOP DRAWINGS TO BE SUBMITTED FOR REVIEW PRIOR TO COMMENCEMENT OF WORK
 5. VERIFY DIMENSIONS ON SITE

PROJECT TEAM

OWNER/APPLICANT

CANADA CLEAN ROOM
20 COPE DRIVE, KANATA, ON K2M 2V8
TEL.: (613) 457-5127
E-MAIL: INFO@CCRCANADA.COM

PROJECT MANAGER

FARMHOUSE INVESTMENTS INC.
701 REVERIE PRIVATE, OTTAWA, ON K2S 0T9
TEL.: (613) 878-5061
E-MAIL: JEN@FARMHOUSEINVESTMENTS.CA

CONSTRUCTION MANAGER

ARGUE CONSTRUCTION LTD.
2900 CARP ROAD, CARP, ON K0A 1L0
TEL.: (613) 831-7044
E-MAIL: INFO@ARGUECONSTRUCTION.CA

LAND SURVEYOR

FAIRHALL, MOFFATT AND WOODLAND LIMITED
100-600 TERRY FOX DRIVE, KANATA, ON K2L 4B6
TEL.: (613) 591-2580
E-MAIL: INFO@FMW.ON.CA

ARCHITECT

A+ ARCHITECTURE INC.
304-555 LEGGET DRIVE, KANATA, ON K2K 2X3
TEL.: (613) 699-6860
E-MAIL: INFO@APLUS-ARCH.COM

CIVIL ENGINEER


IBI GROUP
400-333 PRESTON STREET, OTTAWA, ON K1S 5N4
TEL.: (613) 225-1311
E-MAIL: DYANNOULOPOULOS@IBIGROUP.COM

ELECTRICAL ENGINEER

M&E ENGINEERING
205 KINCARDINE DRIVE, KANATA, ON K2V 1C5
TEL.: (613) 836-3420
E-MAIL: FARZAD@MEENGINEERING.CA

LANDSCAPE ARCHITECT

CSW LANDSCAPE ARCHITECTS
502-319 MCRAE AVENUE, OTTAWA, ON K1Z 0B9
TEL.: (613) 729-4536
E-MAIL: EDWARDS@CSW.CA

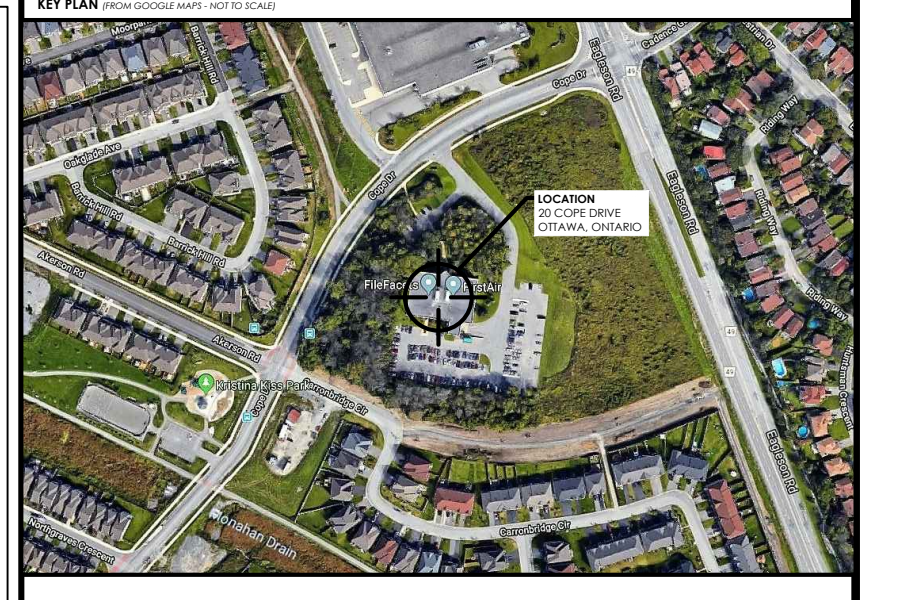

No.	Revision	Date
06	ISSUED FOR SPA	05/02/2019
05	ISSUED FOR SPA	18/12/2018
04	ISSUED FOR SPA	11/09/2018
03	ISSUED FOR REVIEW	31/08/2018
02	ISSUED FOR REVIEW	27/07/2018
01	ISSUED FOR REVIEW	24/07/2018

North:

Stamp:

CSW

Landscape Architecture
Urban Design
Site Planning
Recreation and Park Planning
Project Management

319 McRae Avenue, Suite 502, Ottawa, Ontario K1Z 0B9
Tel: (613) 729-4536

1. All measurements in millimeters unless specified otherwise. Do not scale drawing. All drawings to be read in conjunction with written specifications.
2. Copyright reserved. This drawing is the exclusive property of CSW Landscape Architects Ltd. and shall not be used without the consent thereof.
3. This Drawing may not be used for construction until signed by the landscape architect. It is the responsibility of the contractor to:
 - check and verify all dimensions on site;
 - report all errors and/or omissions to the landscape architect;
 - comply with all pertinent codes and by-laws;
 - check and verify locations of all underground services with all local utilities prior to any digging.

Project:

CCR WAREHOUSE ADDITION & OFFICE RENO

20 COPE DRIVE, KANATA, ON OTTAWA, ONTARIO

Drawing:

LANDSCAPE DETAILS

Scale:	AS NOTED	Date:	JULY 2018
Design By:	SE	Drawn By:	SE
Project Number:	1998-01	Sheet Number:	L 2.0