


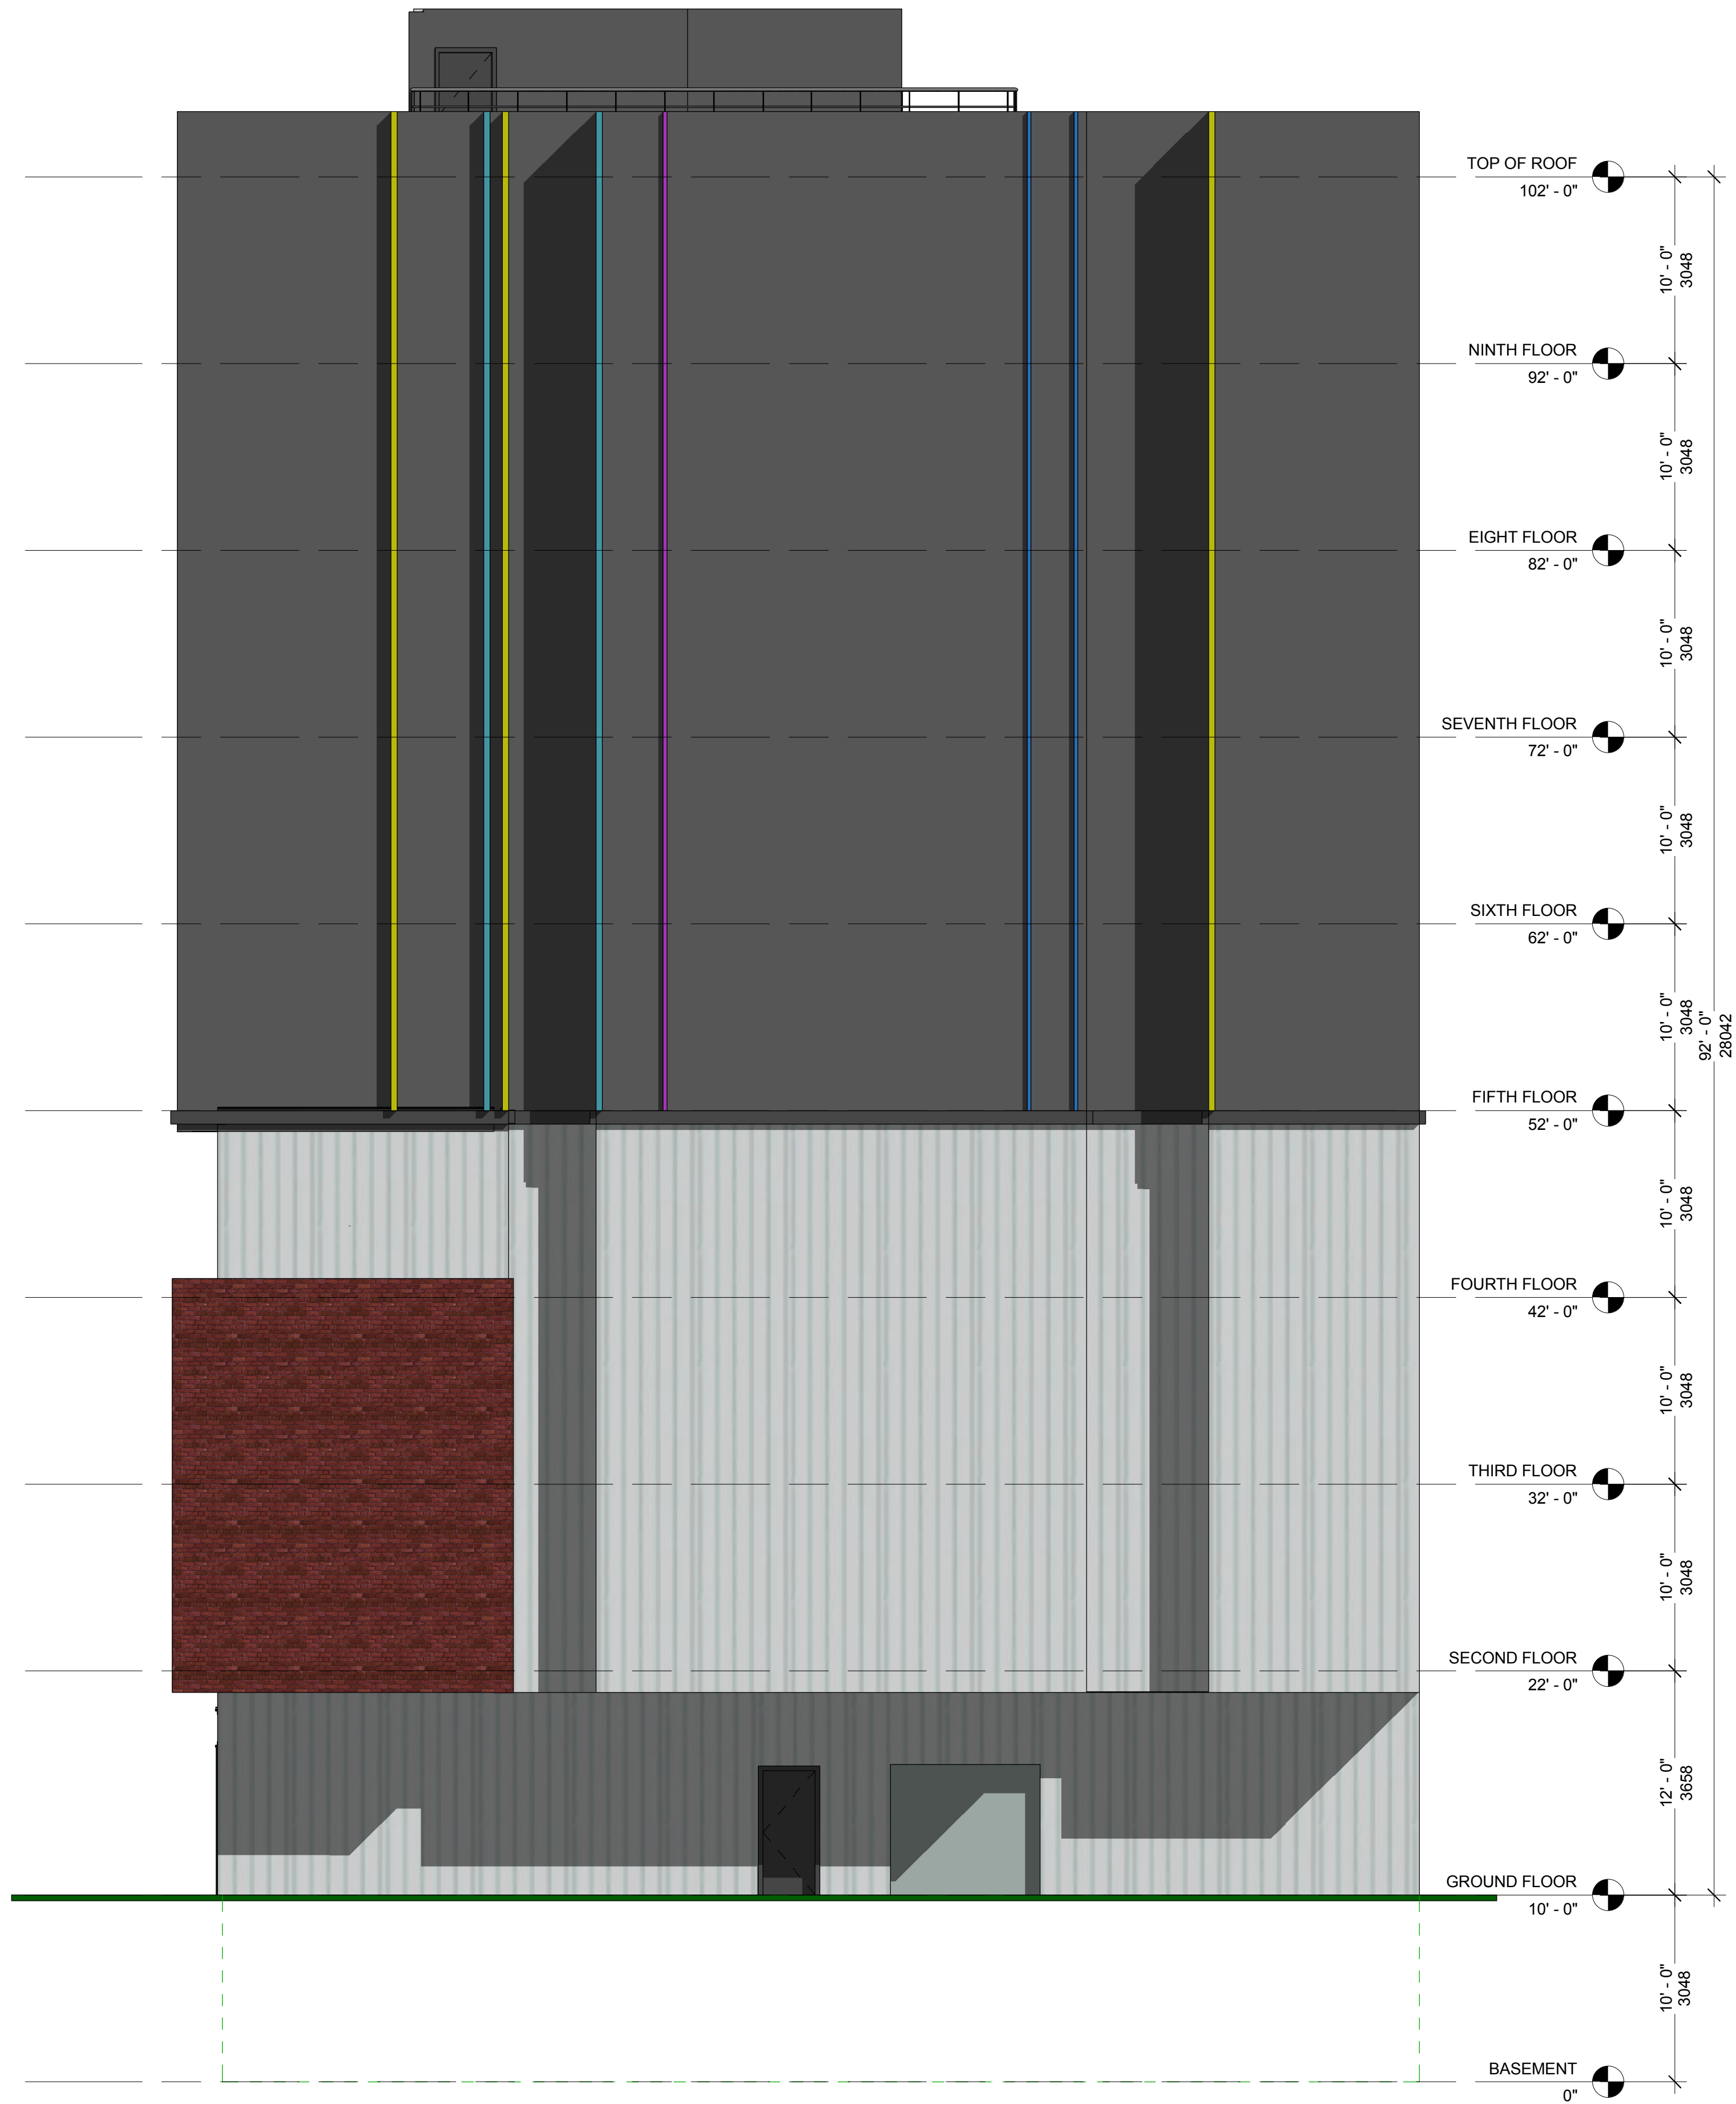

1 NORTH ELEVATION
3/16" = 1'-0"



2 WEST ELEVATION
3/16" = 1'-0"



OWNERS/CONSULTANTS
FRANK PORCARI
FERNANDO MATOS
LEVANT TATAR

unPosed architecture
Sam Cox
613.622.7353
sam.cox@unposed.com

RESPONSIBILITIES:
DO NOT SCALE DRAWINGS
ALL DESIGN AND CONSTRUCTION TO BE IN ACCORDANCE WITH THE ONTARIO BUILDING CODE 1975
ALL CONTRACTORS MUST WORK IN ACCORDANCE WITH ALL LAWS, REGULATIONS AND BYLAWS HAVING JURISDICTION
IT IS THE RESPONSIBILITY OF THE APPROPRIATE CONTRACTOR TO CHECK AND VERIFY ALL DIMENSIONS ON SITE AND REPORT ALL ERRORS AND OMISSIONS TO THE ARCHITECT/DESIGNER
COPYRIGHT RESERVED
GENERAL NOTES:

384 FRANK STREET
NEW 9 STOREY
MIXED USE MID-RISE

CONSULTANTS
STRUCTURAL -
MECHANICAL -
ELECTRICAL -

NO.	REVISION/ISSUE	DATE
5		
4		
3		
2		
1		

PROJECT: 384 FRANK STREET
NEW 9 STOREY MIXED USE
384 FRANK ST.
OTTAWA, ON K2P 1Y6

ELEVATIONS

DRAWN BY: L.T.	SHEET:
DATE: DEC 10, 2018	A6
SCALE: AS NOTED	