


**1** NINTH FLOOR  
1/4" = 1'-0"



**2** TOP OF ROOF  
1/4" = 1'-0"

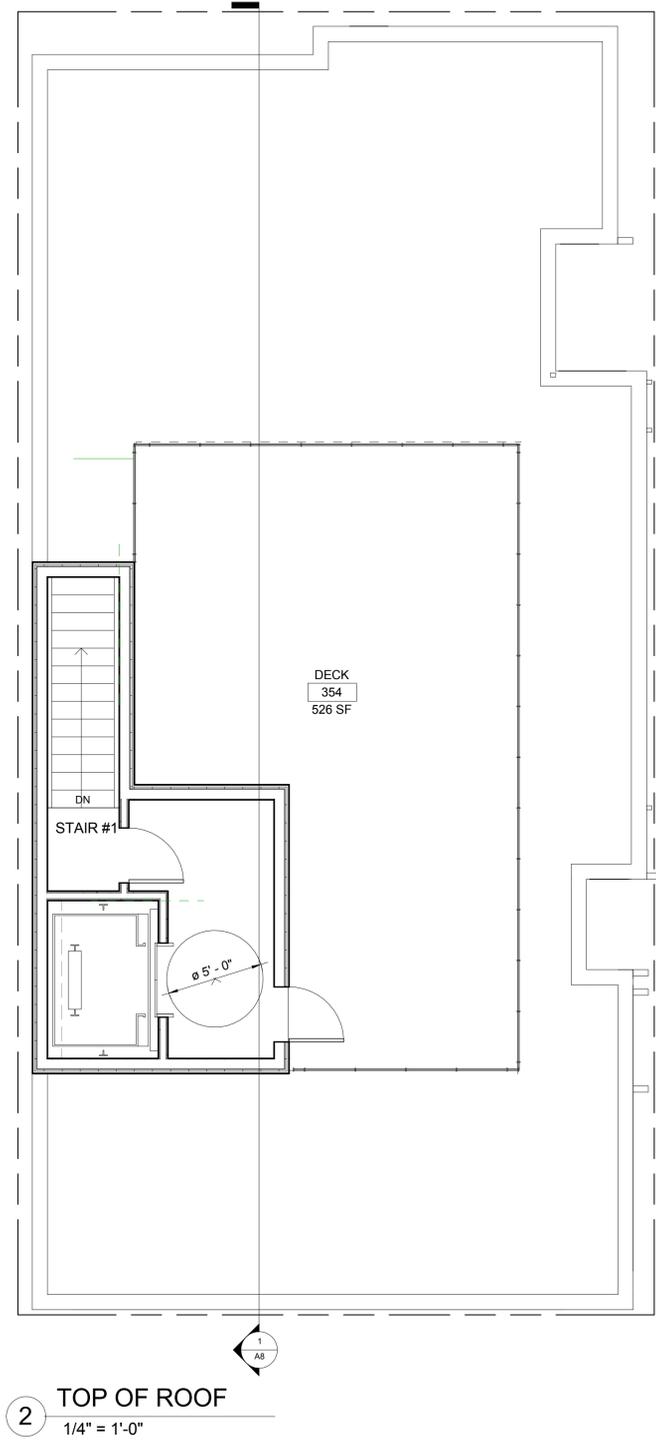

OWNERS/CONSULTANTS  
FRANK FORCARI  
FERNANDO MATOS  
LEVENT TATAR

unPulsed architecture  
Sam Cox  
613.522.7858  
sam.cox@unpulsed.com

**RESPONSIBILITIES:**  
DO NOT SCALE DRAWINGS.  
ALL DESIGN AND CONSTRUCTION TO BE IN ACCORDANCE WITH THE ONTARIO BUILDING CODE 2012.  
ALL CONTRACTORS MUST WORK IN ACCORDANCE WITH ALL LAWS, REGULATIONS AND BY-LAWS HAVING JURISDICTION.  
IT IS THE RESPONSIBILITY OF THE APPROPRIATE CONTRACTOR TO CHECK AND VERIFY ALL DIMENSIONS ON SITE AND REPORT ALL ERRORS AND OMISSIONS TO THE ARCHITECT/DESIGNER.  
COPYRIGHT RESERVED  
GENERAL NOTES:

**384 FRANK STREET  
NEW 9 STOREY  
MIXED USE MID-RISE**

NO.	REVISION/ISSUE	DATE
5		
4		
3		
2		
1		

PROJECT:  
**384 FRANK STREET  
NEW 9 STOREY MIXED USE  
384 FRANK ST.  
OTTAWA, ON K2P 1Y6**

FLOOR PLANS

DRAWN BY: L.T. SHEET: **A5**  
DATE: DEC 10, 2018  
SCALE: AS NOTED