


1 2 3 4 5 6 7 8 9 10 11

4870 6905 5400 6340 6455 7900 6635 5825 7440 1125

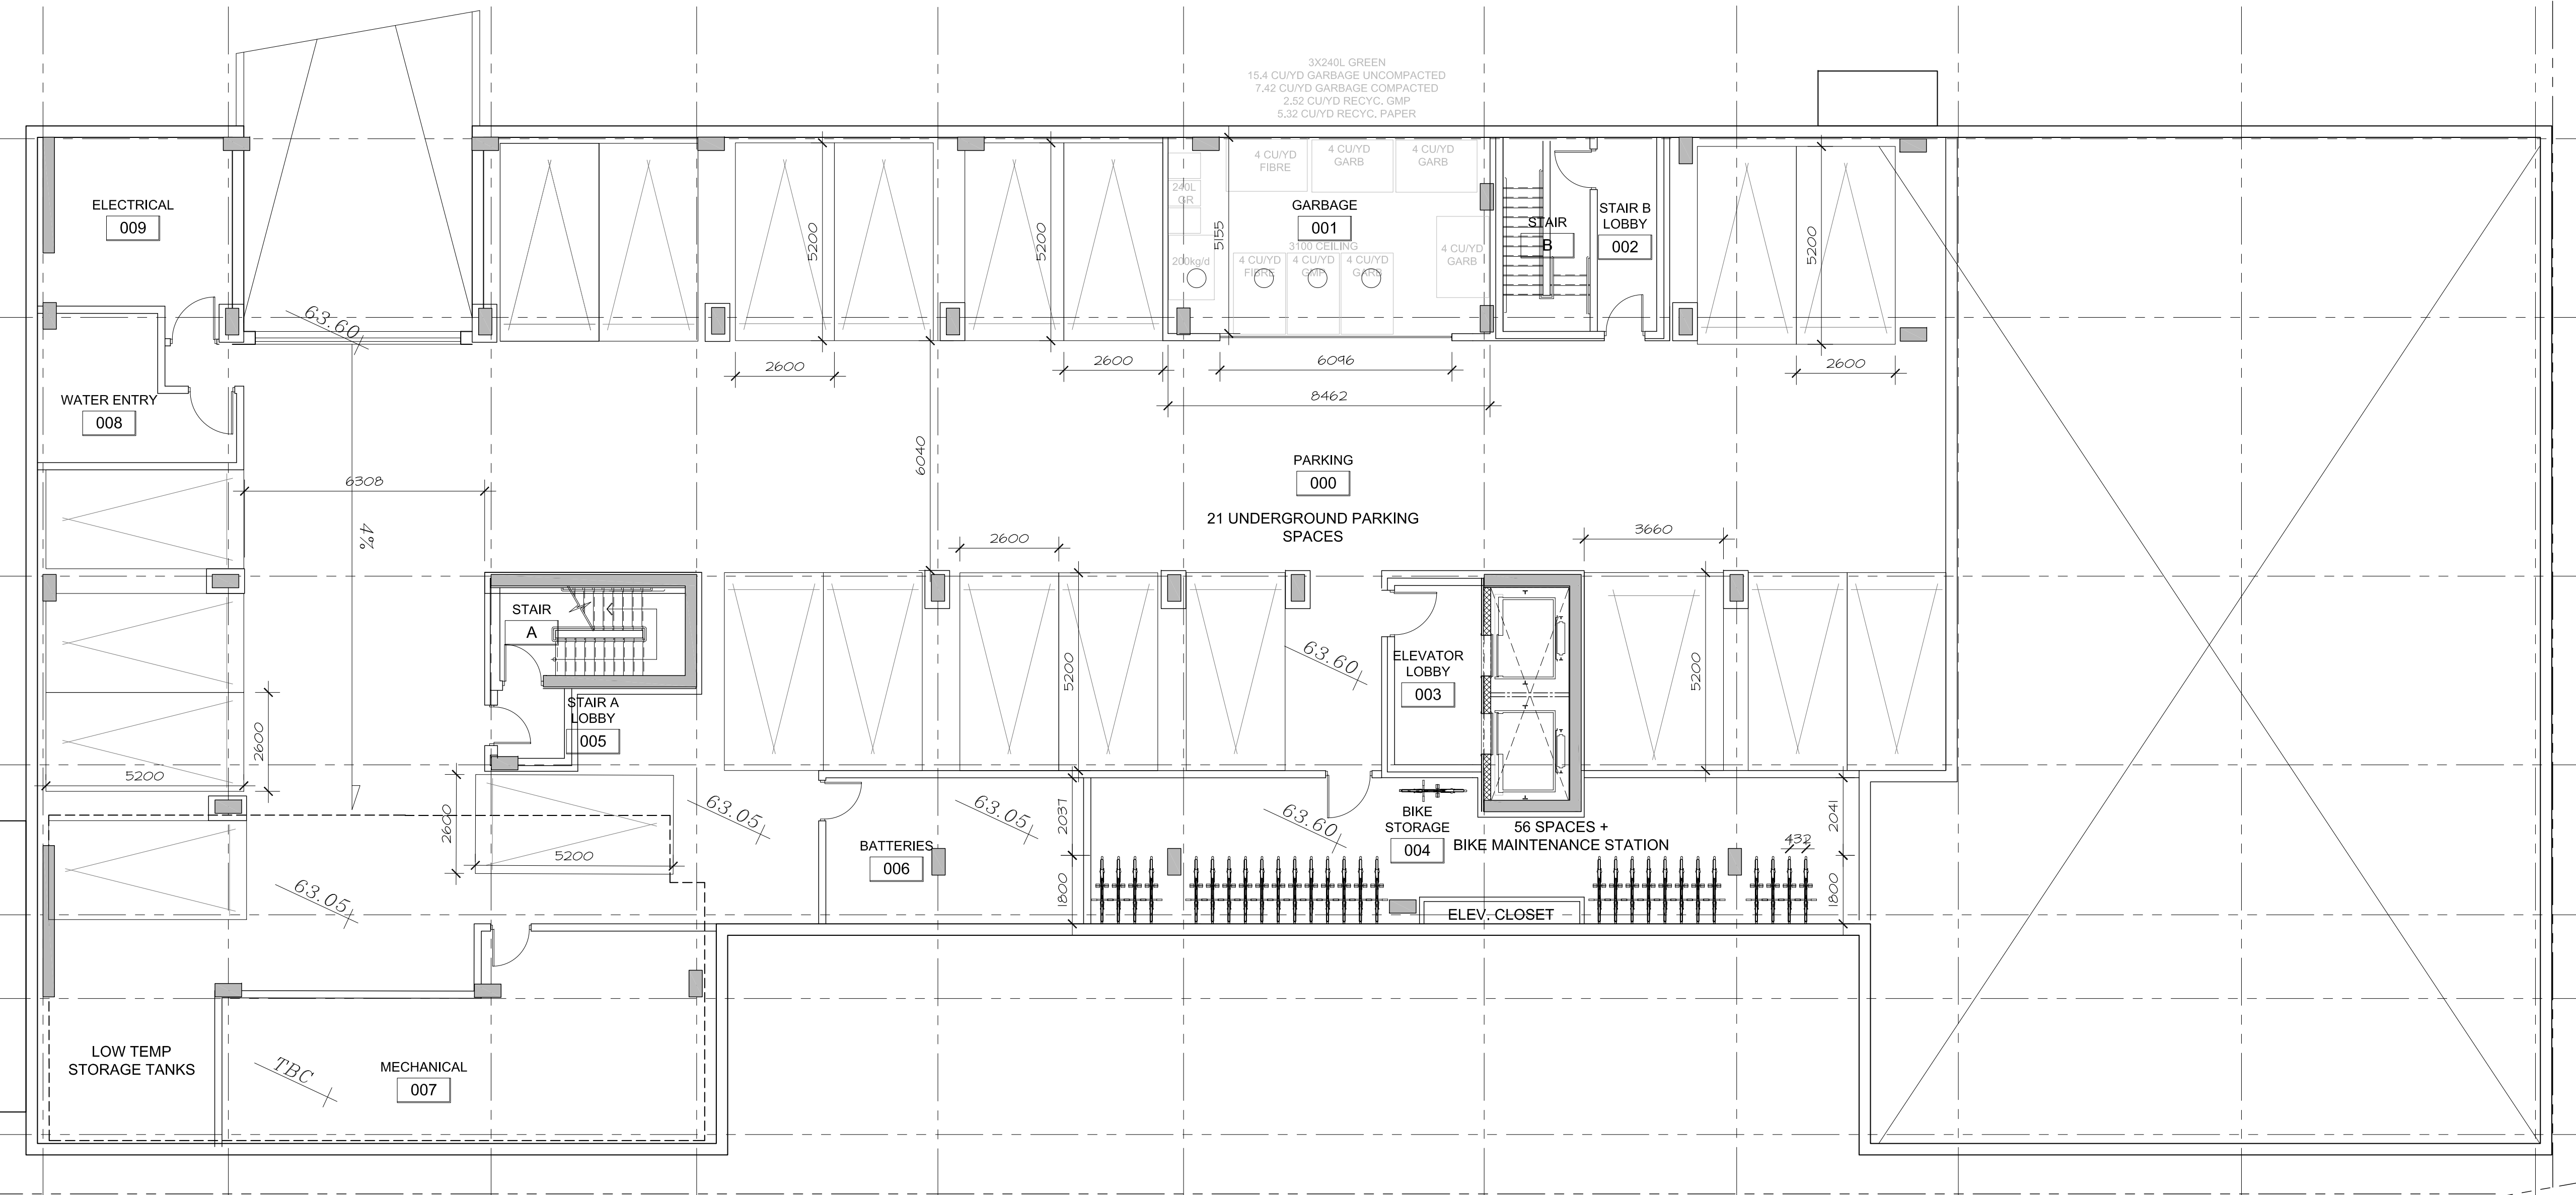

no.	date	revision
2	FEB 22, 2019	ISSUED FOR SPA RESPONSE
1	DEC 21, 2018	ISSUED FOR SCHEMATIC DESIGN REVIEW

It is the responsibility of the appropriate contractor to check and verify all dimensions on site and report all errors and/or omissions to the architect.

All contractors must comply with all pertinent codes and by-laws.

Do not scale drawings.

This drawing may not be used for construction until signed.

Copyright reserved.



Hobin Architecture Incorporated
 63 Pamela Street
 Ottawa, Ontario
 Canada K1S 8K7
 T: 613-238-7200
 F: 613-235-2005
 E: mail@hobinarc.com
 hobinarc.com




HOBIN
ARCHITECTURE

PROJECT/LOCATION:
811 GLADSTONE AFFORDABLE HOUSING
 811 GLADSTONE, OTTAWA ONTARIO

DRAWING TITLE:
PARKING LEVEL FLOOR PLAN 6 STOREY

DRAWN BY: LE DATE: DEC 12, 2018 SCALE: 1:100

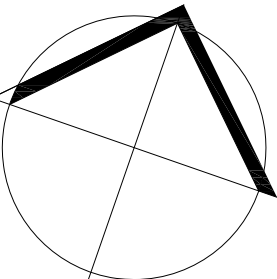

PROJECT: 1818
 DRAWING NO.: **A2.01**
 REVISION NO.:

D02-02-18-0107/ D07-12-18-0181