




1 PLANTING DETAILS NTS

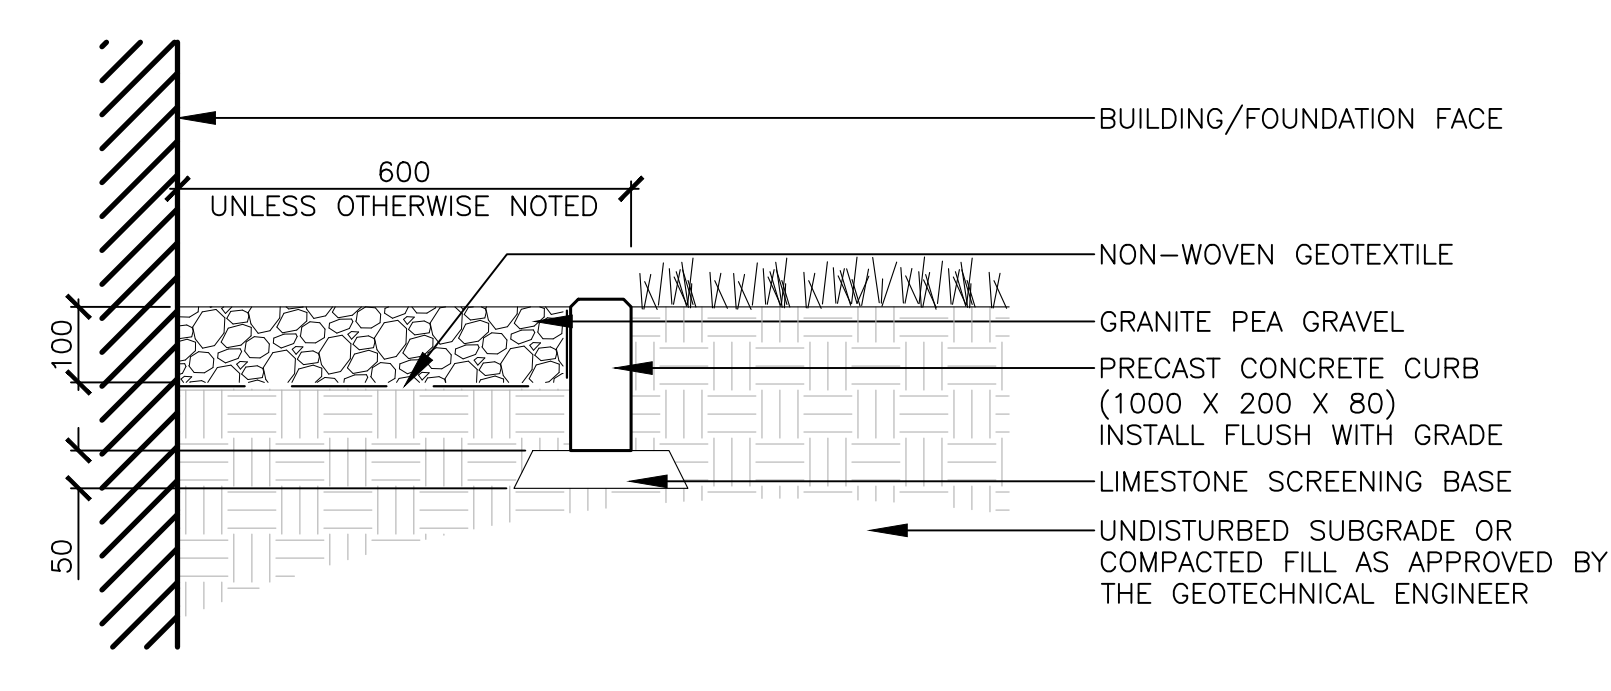

2 MAINTENANCE EDGE SCALE 1:10

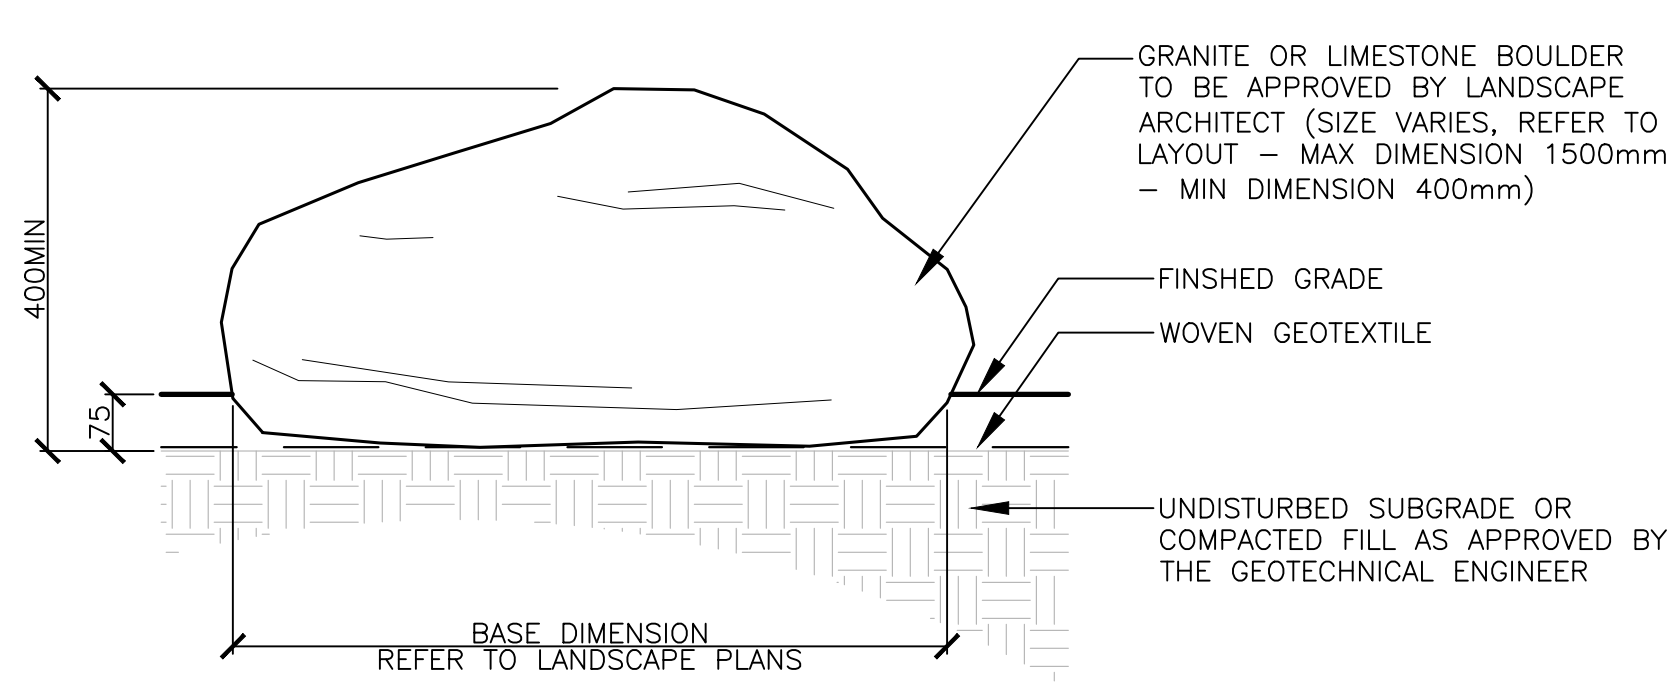

3 LANDSCAPE STONE SCALE 1:10

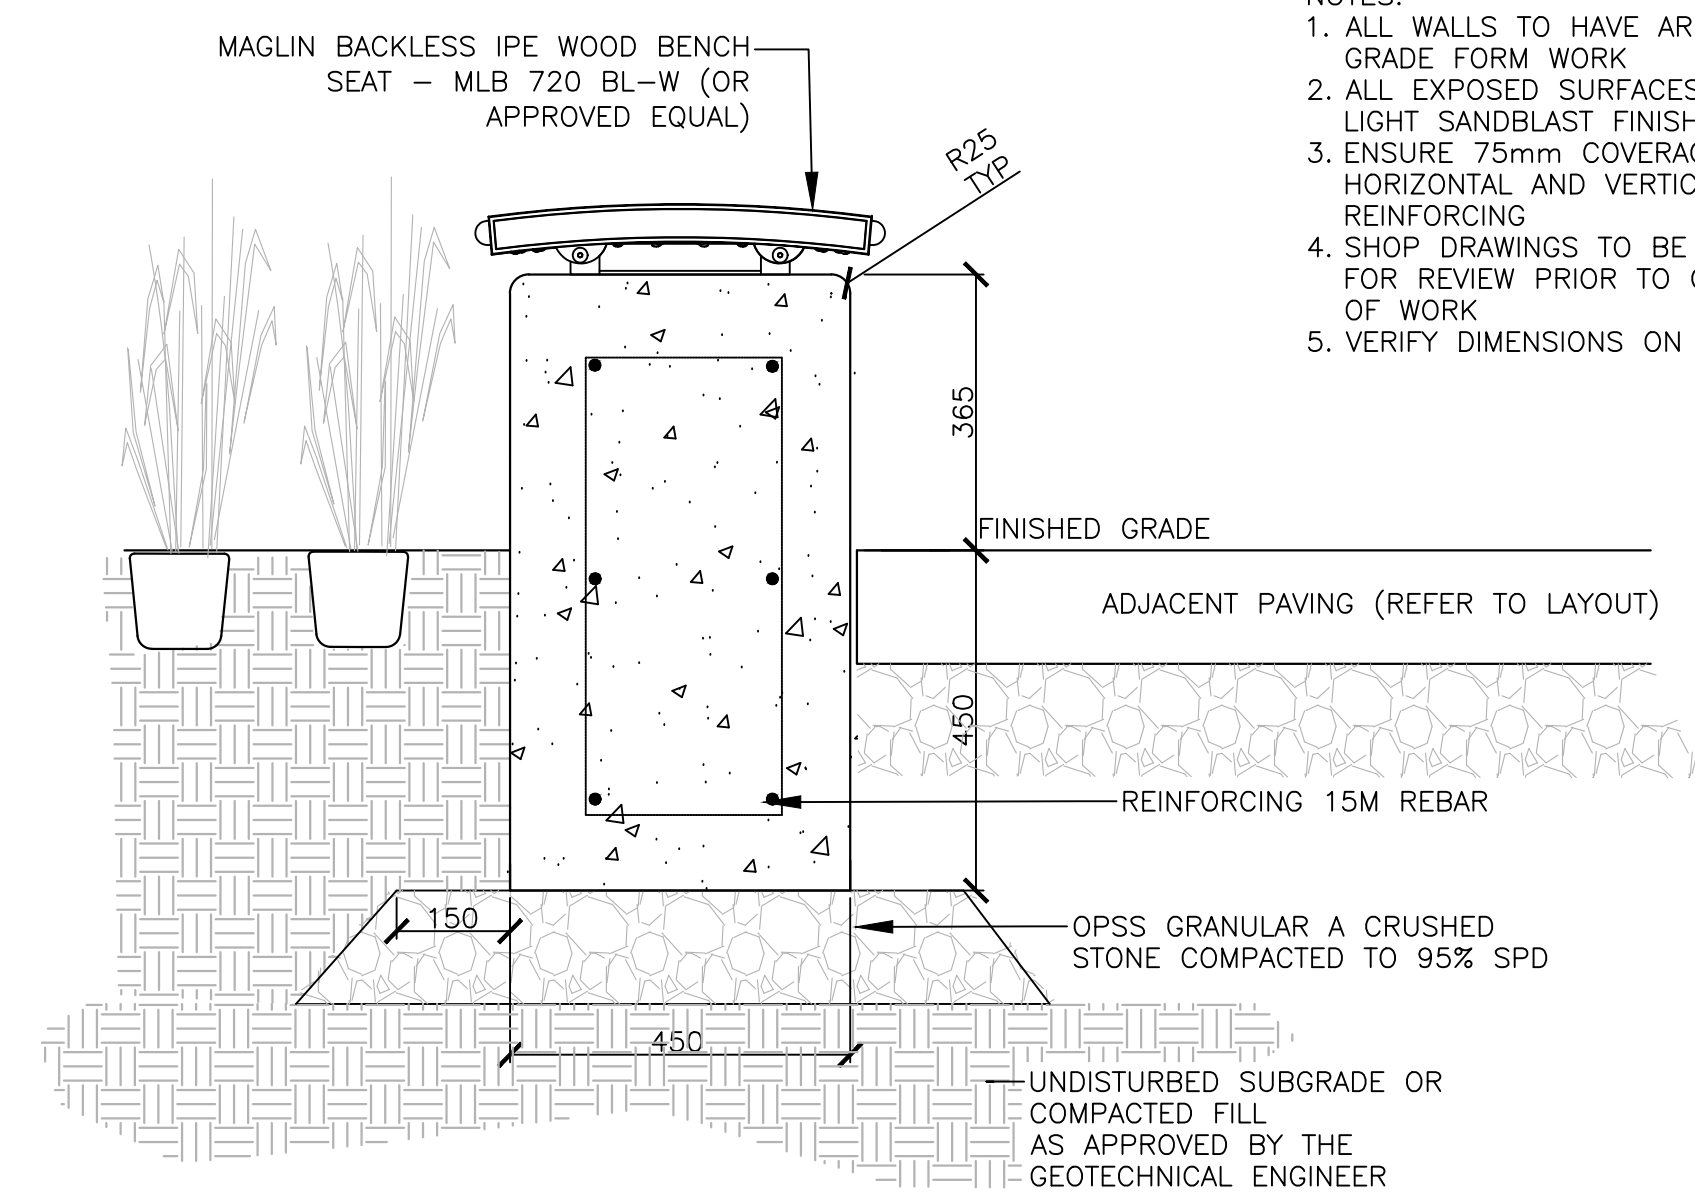

4 CAST-IN-PLACE CONCRETE SEATING WALL SCALE 1:10

- NOTES:
1. ALL WALLS TO HAVE ARCHITECTURAL GRADE FORM WORK
  2. ALL EXPOSED SURFACES TO HAVE LIGHT SANDBLAST FINISH
  3. ENSURE 75mm COVERAGE OVER ALL HORIZONTAL AND VERTICAL REINFORCING
  4. SHOP DRAWINGS TO BE SUBMITTED FOR REVIEW PRIOR TO COMMENCEMENT OF WORK
  5. VERIFY DIMENSIONS ON SITE

**PROJECT TEAM**

**OWNER/APPLICANT**  
**CANADA CLEAN ROOM**  
 20 COPE DRIVE, KANATA, ON K2M 2V8  
 TEL.: (613) 457-5127  
 E-MAIL: INFO@CCRCANADA.COM

**PROJECT MANAGER**  
**FARMHOUSE INVESTMENTS INC.**  
 701 REVERIE PRIVATE, OTTAWA, ON K2S 0T9  
 TEL.: (613) 878-5061  
 E-MAIL: JEN@FARMHOUSEINVESTMENTS.CA

**CONSTRUCTION MANAGER**  
**ARGUE CONSTRUCTION LTD.**  
 2900 CARP ROAD, CARP, ON K0A 1L0  
 TEL.: (613) 831-7044  
 E-MAIL: INFO@ARGUECONSTRUCTION.CA


**LAND SURVEYOR**  
**FAIRHALL, MOFFATT AND WOODLAND LIMITED**  
 100-600 TERRY FOX DRIVE, KANATA, ON K2L 4B6  
 TEL.: (613) 591-2580  
 E-MAIL: INFO@FMW.ON.CA

**ARCHITECT**  
**A+ ARCHITECTURE INC.**  
 304-555 LEGGET DRIVE, KANATA, ON K2K 2X3  
 TEL.: (613) 699-6860  
 E-MAIL: INFO@APLUS-ARCH.COM

**CIVIL ENGINEER**  
**IBI GROUP**  
 400-333 PRESTON STREET, OTTAWA, ON K1S 5N4  
 TEL.: (613) 225-1311  
 E-MAIL: DYANNOULOPOULOS@IBIGROUP.COM

**ELECTRICAL ENGINEER**  
**M&E ENGINEERING**  
 205 KINCARDINE DRIVE, KANATA, ON K2K 1C5  
 TEL.: (613) 836-3420  
 E-MAIL: FARZAD@MEENGINEERING.CA

**LANDSCAPE ARCHITECT**  
**CSW LANDSCAPE ARCHITECTS**  
 502-319 MCRAE AVENUE, OTTAWA, ON K1Z 0B9  
 TEL.: (613) 729-4536  
 E-MAIL: EDWARDS@CSW.CA

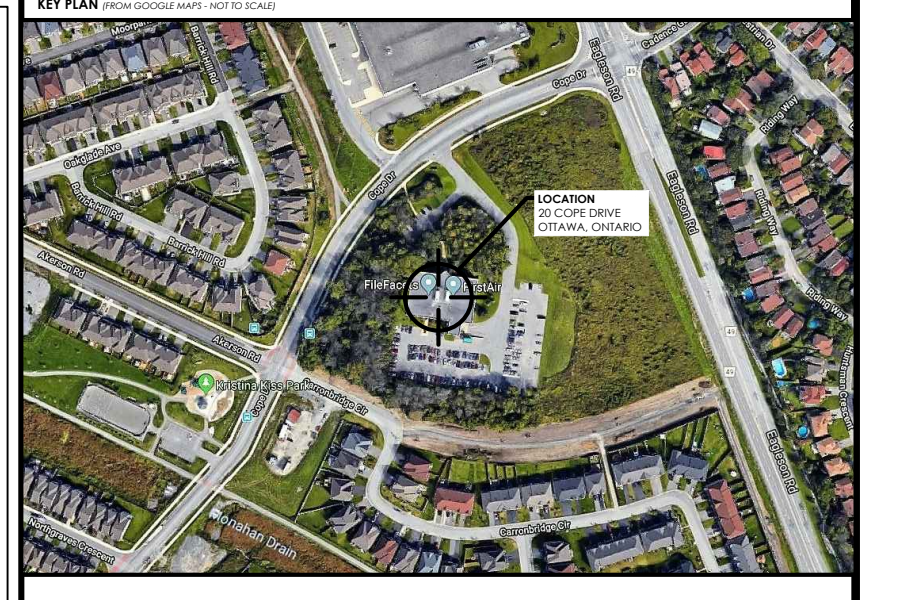

No.	Revision	Date
06	ISSUED FOR SPA	05/02/2019
05	ISSUED FOR SPA	18/12/2018
04	ISSUED FOR SPA	11/09/2018
03	ISSUED FOR REVIEW	31/08/2018
02	ISSUED FOR REVIEW	27/07/2018
01	ISSUED FOR REVIEW	24/07/2018

North:

Stamp:

**CSW** Landscape Architecture  
 Urban Design  
 Site Planning  
 Recreation and Park Planning  
 Project Management

319 McRae Avenue, Suite 502, Ottawa, Ontario K1Z 0B9  
 Tel: (613) 729-4536

1. All measurements in millimeters unless specified otherwise. Do not scale drawing. All drawings to be read in conjunction with written specifications.
2. Copyright reserved. This drawing is the exclusive property of CSW Landscape Architects Ltd. and shall not be used without the consent thereof.
3. This Drawing may not be used for construction until signed by the landscape architect. It is the responsibility of the contractor to:
  - check and verify all dimensions on site;
  - report all errors and/or omissions to the landscape architect;
  - comply with all pertinent codes and by-laws;
  - check and verify locations of all underground services with all local utilities prior to any digging.

Project:  
**CCR WAREHOUSE ADDITION & OFFICE RENO**  
 20 COPE DRIVE, KANATA, ON OTTAWA, ONTARIO

Drawing:  
**LANDSCAPE DETAILS**

Scale: AS NOTED	Date: JULY 2018
Design By: SE	Drawn By: SE
Project Number: 1998-01	Sheet Number: L 2.0

**APPROVED**  
 By Derrick Moodie at 12:11 pm, Feb 28, 2019

**DERRICK MOODIE**  
 MANAGER  
 PLANNING, INFRASTRUCTURE & ECONOMIC DEVELOPMENT DEPARTMENT, CITY OF OTTAWA