


IT IS THE RESPONSIBILITY OF THE APPROPRIATE CONTRACTOR TO CHECK AND VERIFY ALL DIMENSIONS ON SITE AND TO REPORT ALL ERRORS AND/OR OMISSIONS TO THE ARCHITECT.
ALL CONTRACTORS MUST COMPLY WITH ALL PERTINENT CODES AND BY-LAWS.
THIS DRAWING MAY NOT BE USED FOR CONSTRUCTION UNTIL SIGNED BY THE ARCHITECT.
DO NOT SCALE DRAWINGS.

NOTATION SYMBOLS:


- (00) INDICATES DRAWING NOTES, LISTED ON EACH SHEET.
- (00) INDICATES ASSEMBLY TYPE; REFER TO TYPICAL ASSEMBLIES SCHEDULED.
- (00) INDICATES WINDOW TYPE; REFER TO WINDOW ELEVATIONS AND DETAILS ON A900 SERIES.
- (000) INDICATES DOOR TYPE; REFER TO DOOR SCHEDULE AND DETAILS ON A900 SERIES.
- DETAIL NUMBER
- (00) TITLE SCALE
- DETAIL REFERENCE PAGE

DRAWING NOTES:

- 01 ASPHALT SHINGLES: WEATHERED WOOD
- 02 PREFINISHED ALUMINUM FASCIA & VENTED SOFFIT (CHARCOAL).
- 03 BEIGE BRICK: FORTERRA, MAX SIZE, FLUTTERFORD
- 04 HARDIE BOARD ACCENT PANEL C/W ALUMINUM TRIM PIECES (COBBLESTONE)
- 05 HARDIE BOARD ACCENT PANEL C/W ALUMINUM TRIM PIECES (MIDNIGHT BLACK)
- 06 VINYL SIDING; STORM
- 07 PRECAST LINTELS & SILLS
- 08 125mm PRECAST CONCRETE ACCENT BAND
- 09 ALUMINUM BALCONY RAILING c/w PICKETS @ 100mm o.c. MAX (BLACK) PROVIDE P.ENG. SIGNED DETAILS TO SITE INSPECTOR PRIOR TO INSTALLATION
- 10 PRE-FINISHED ALUMINUM FLASHING (CHARCOAL)
- 11 ORNAMENTAL METAL RODS (CHARCOAL)
- 12 CONCRETE STEPS
- 13 STACKED PRECAST CONCRETE UNIT PLANTER WALL
- 14 CONCRETE PAVING

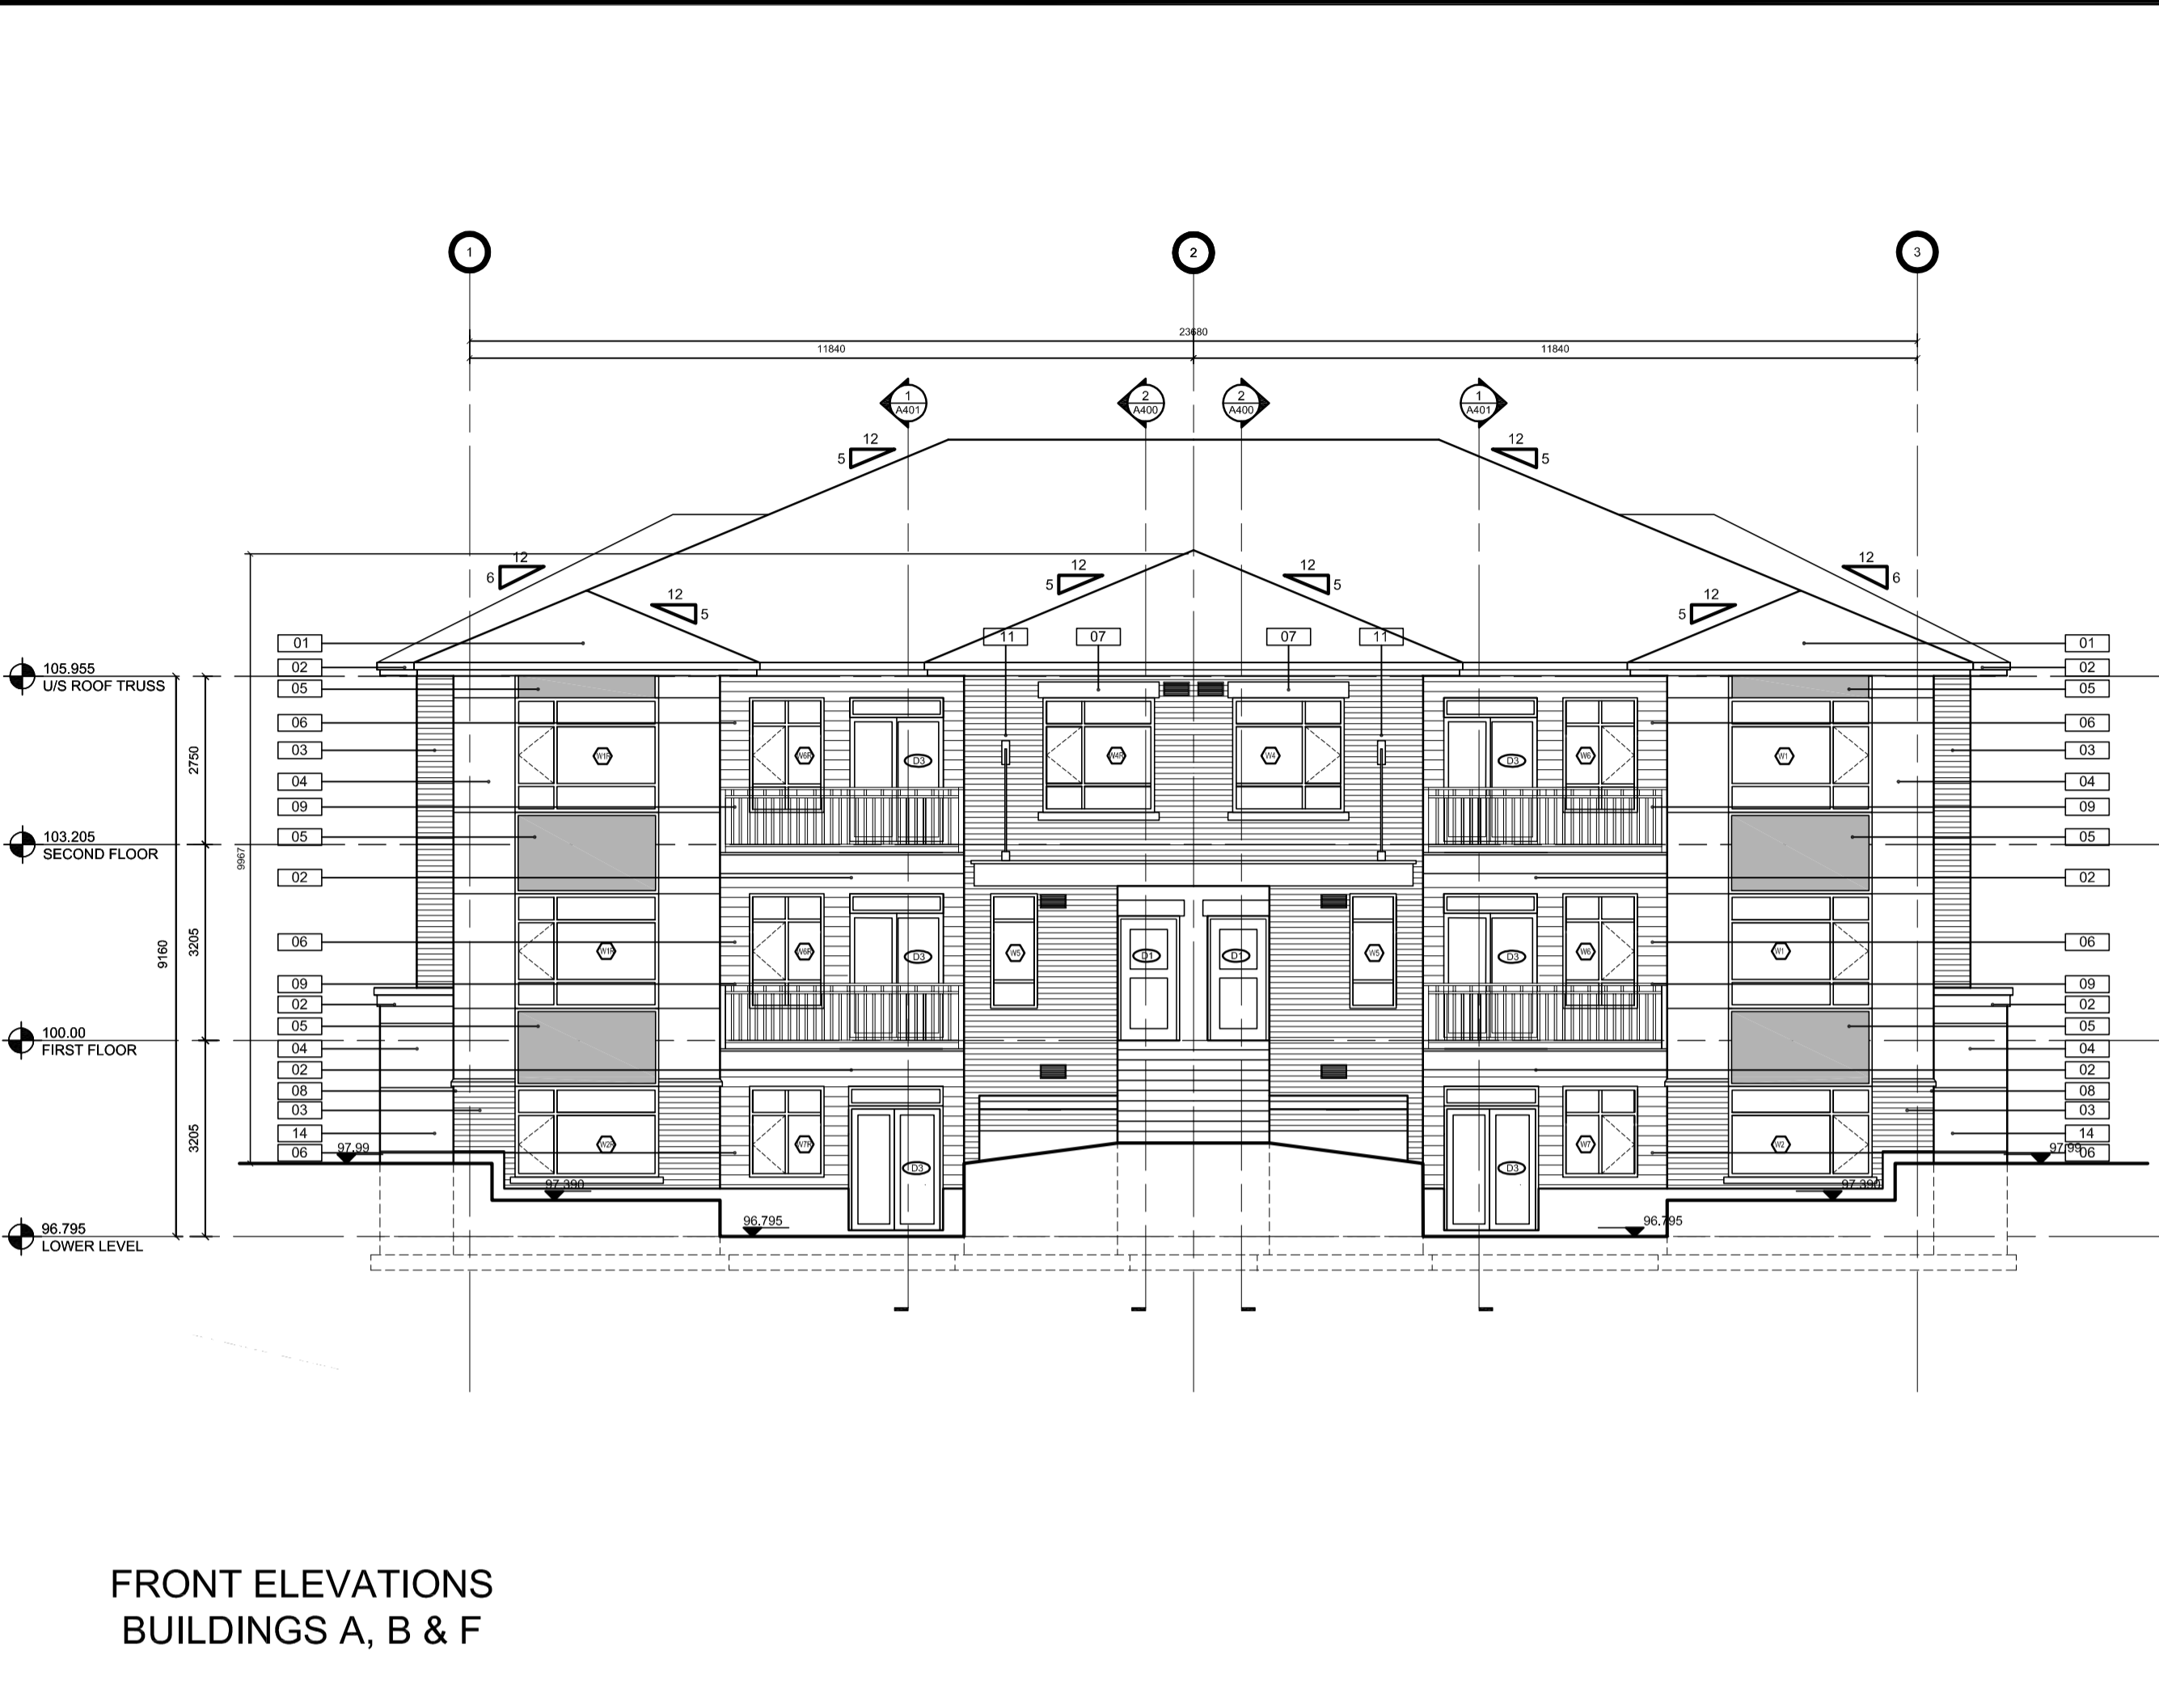


FRONT ELEVATIONS BUILDINGS A, B & F

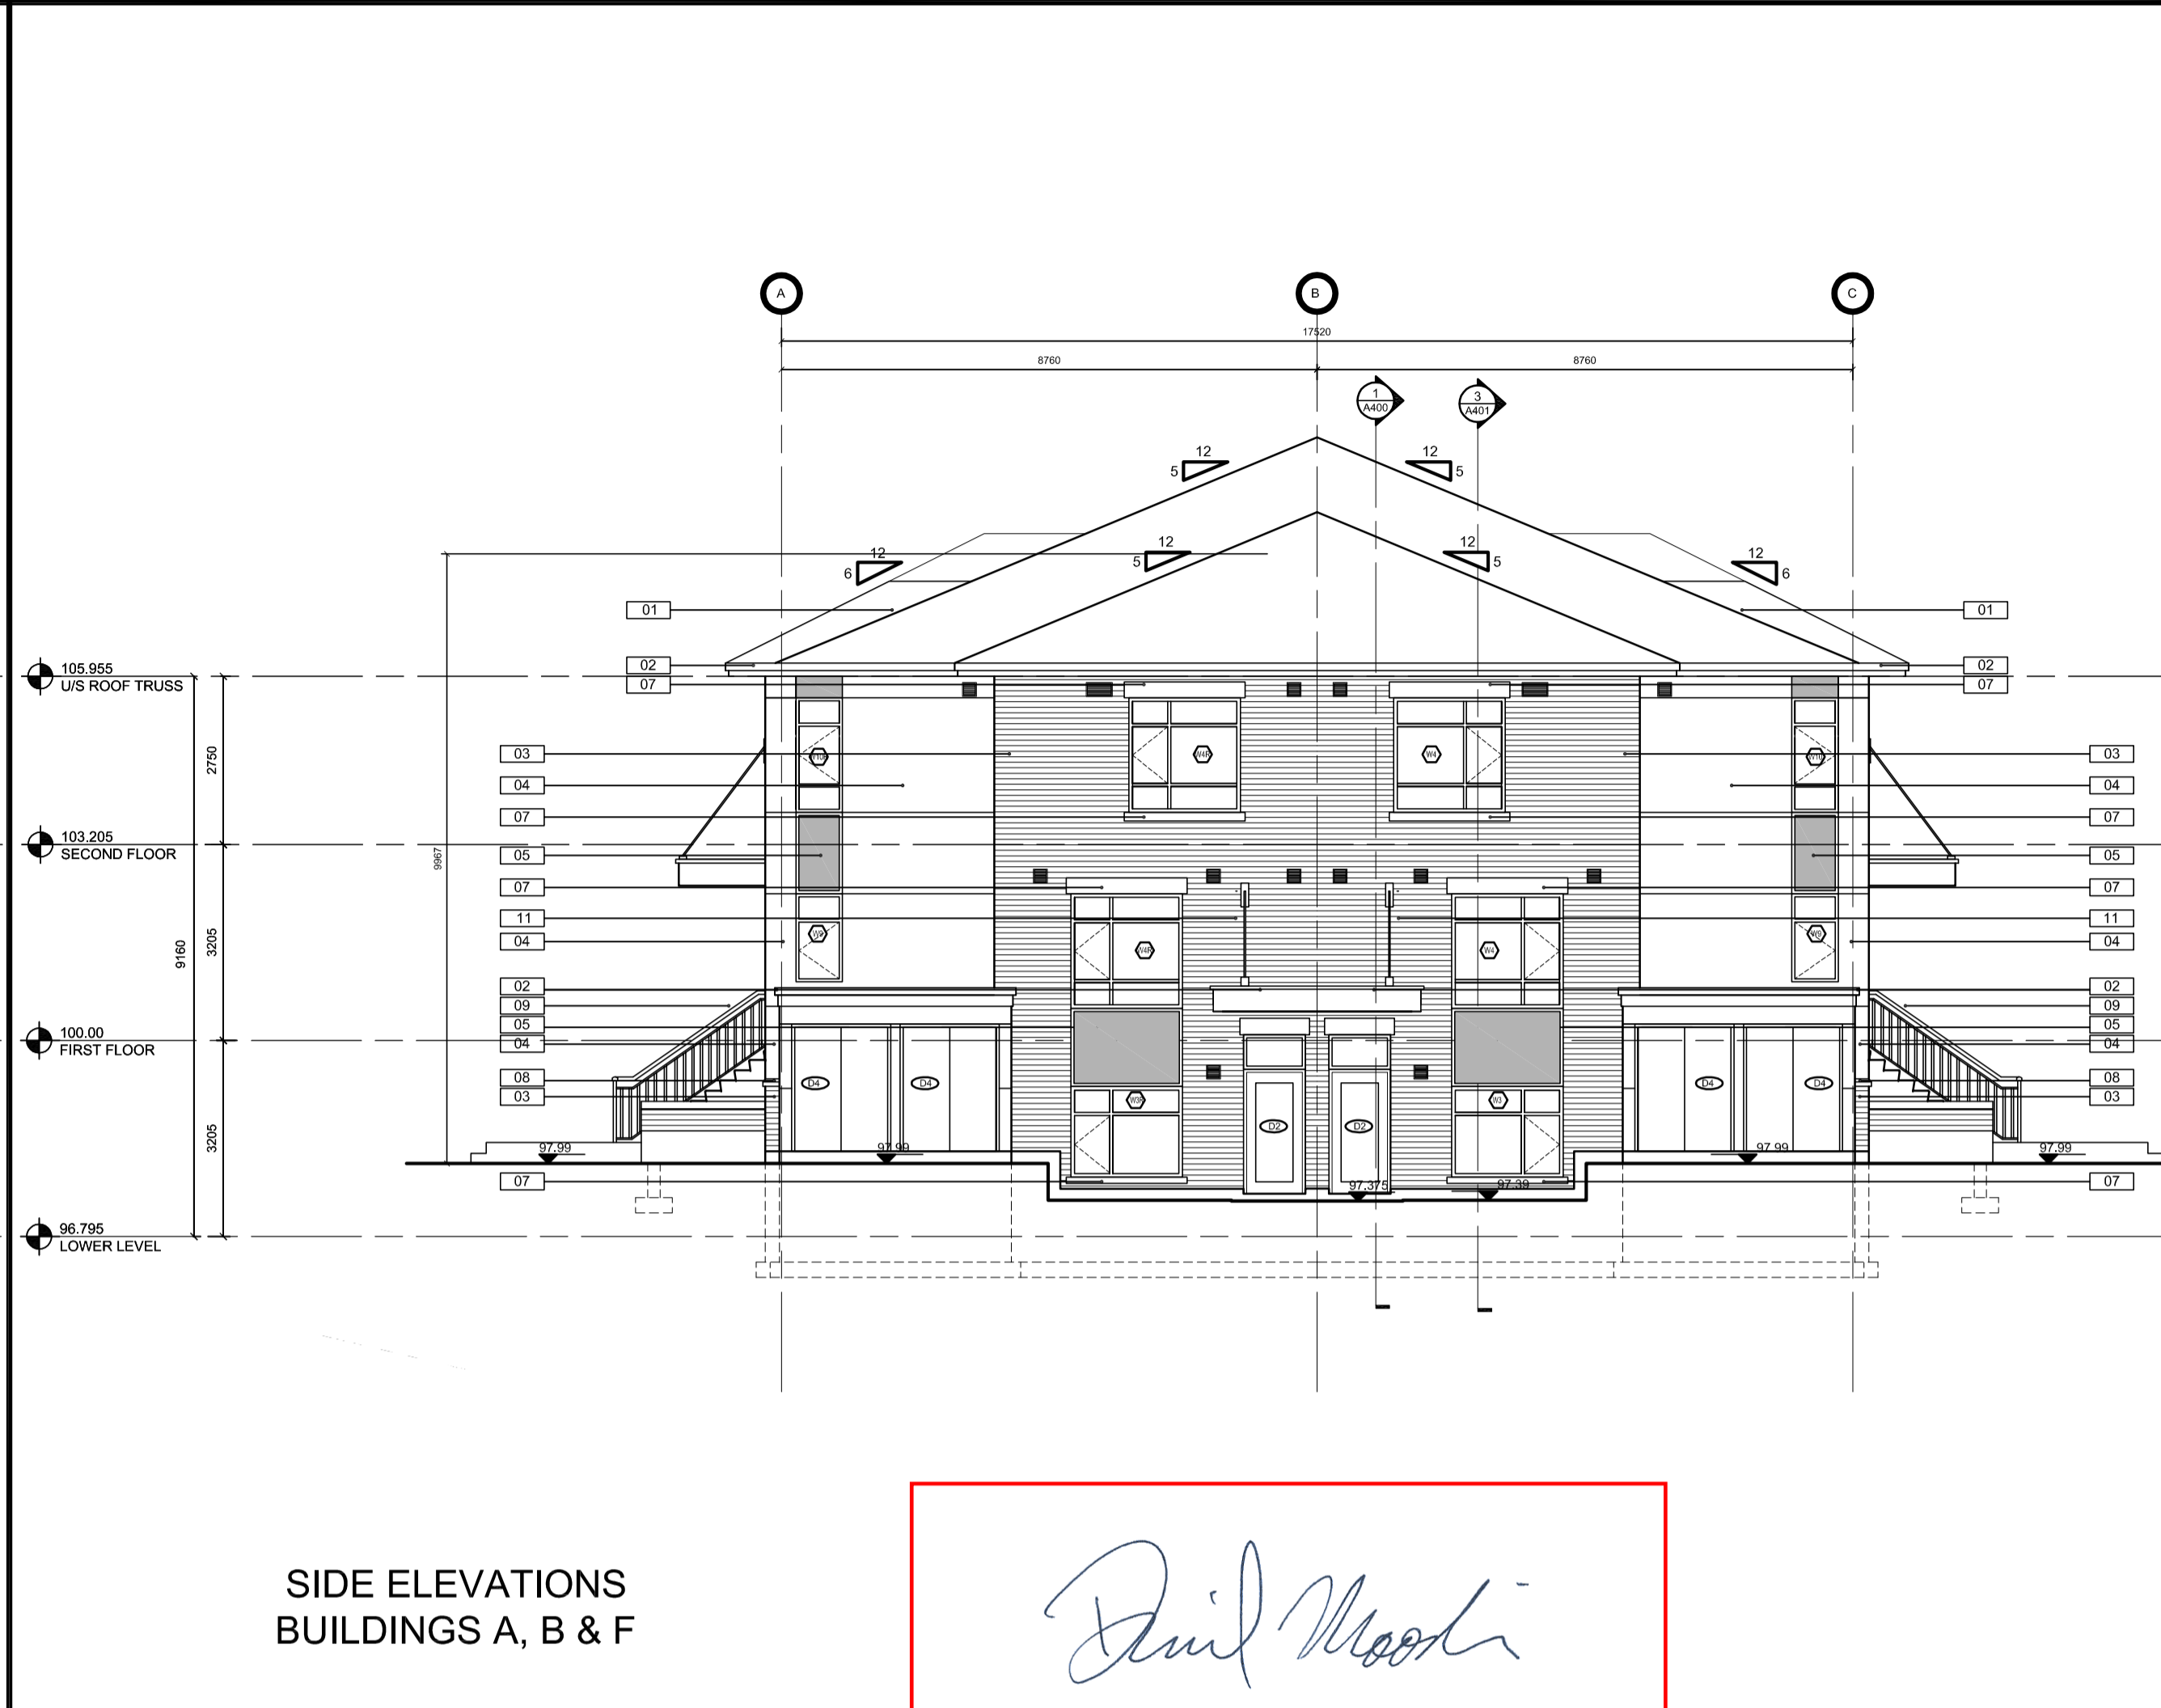


SIDE ELEVATIONS BUILDINGS A, B & F

Derrick Moodie
DERRICK MOODIE
MANAGER
PLANNING, INFRASTRUCTURE & ECONOMIC
DEVELOPMENT DEPARTMENT, CITY OF OTTAWA
APPROVED
By Derrick Moodie at 3:12 pm, Mar 26, 2019

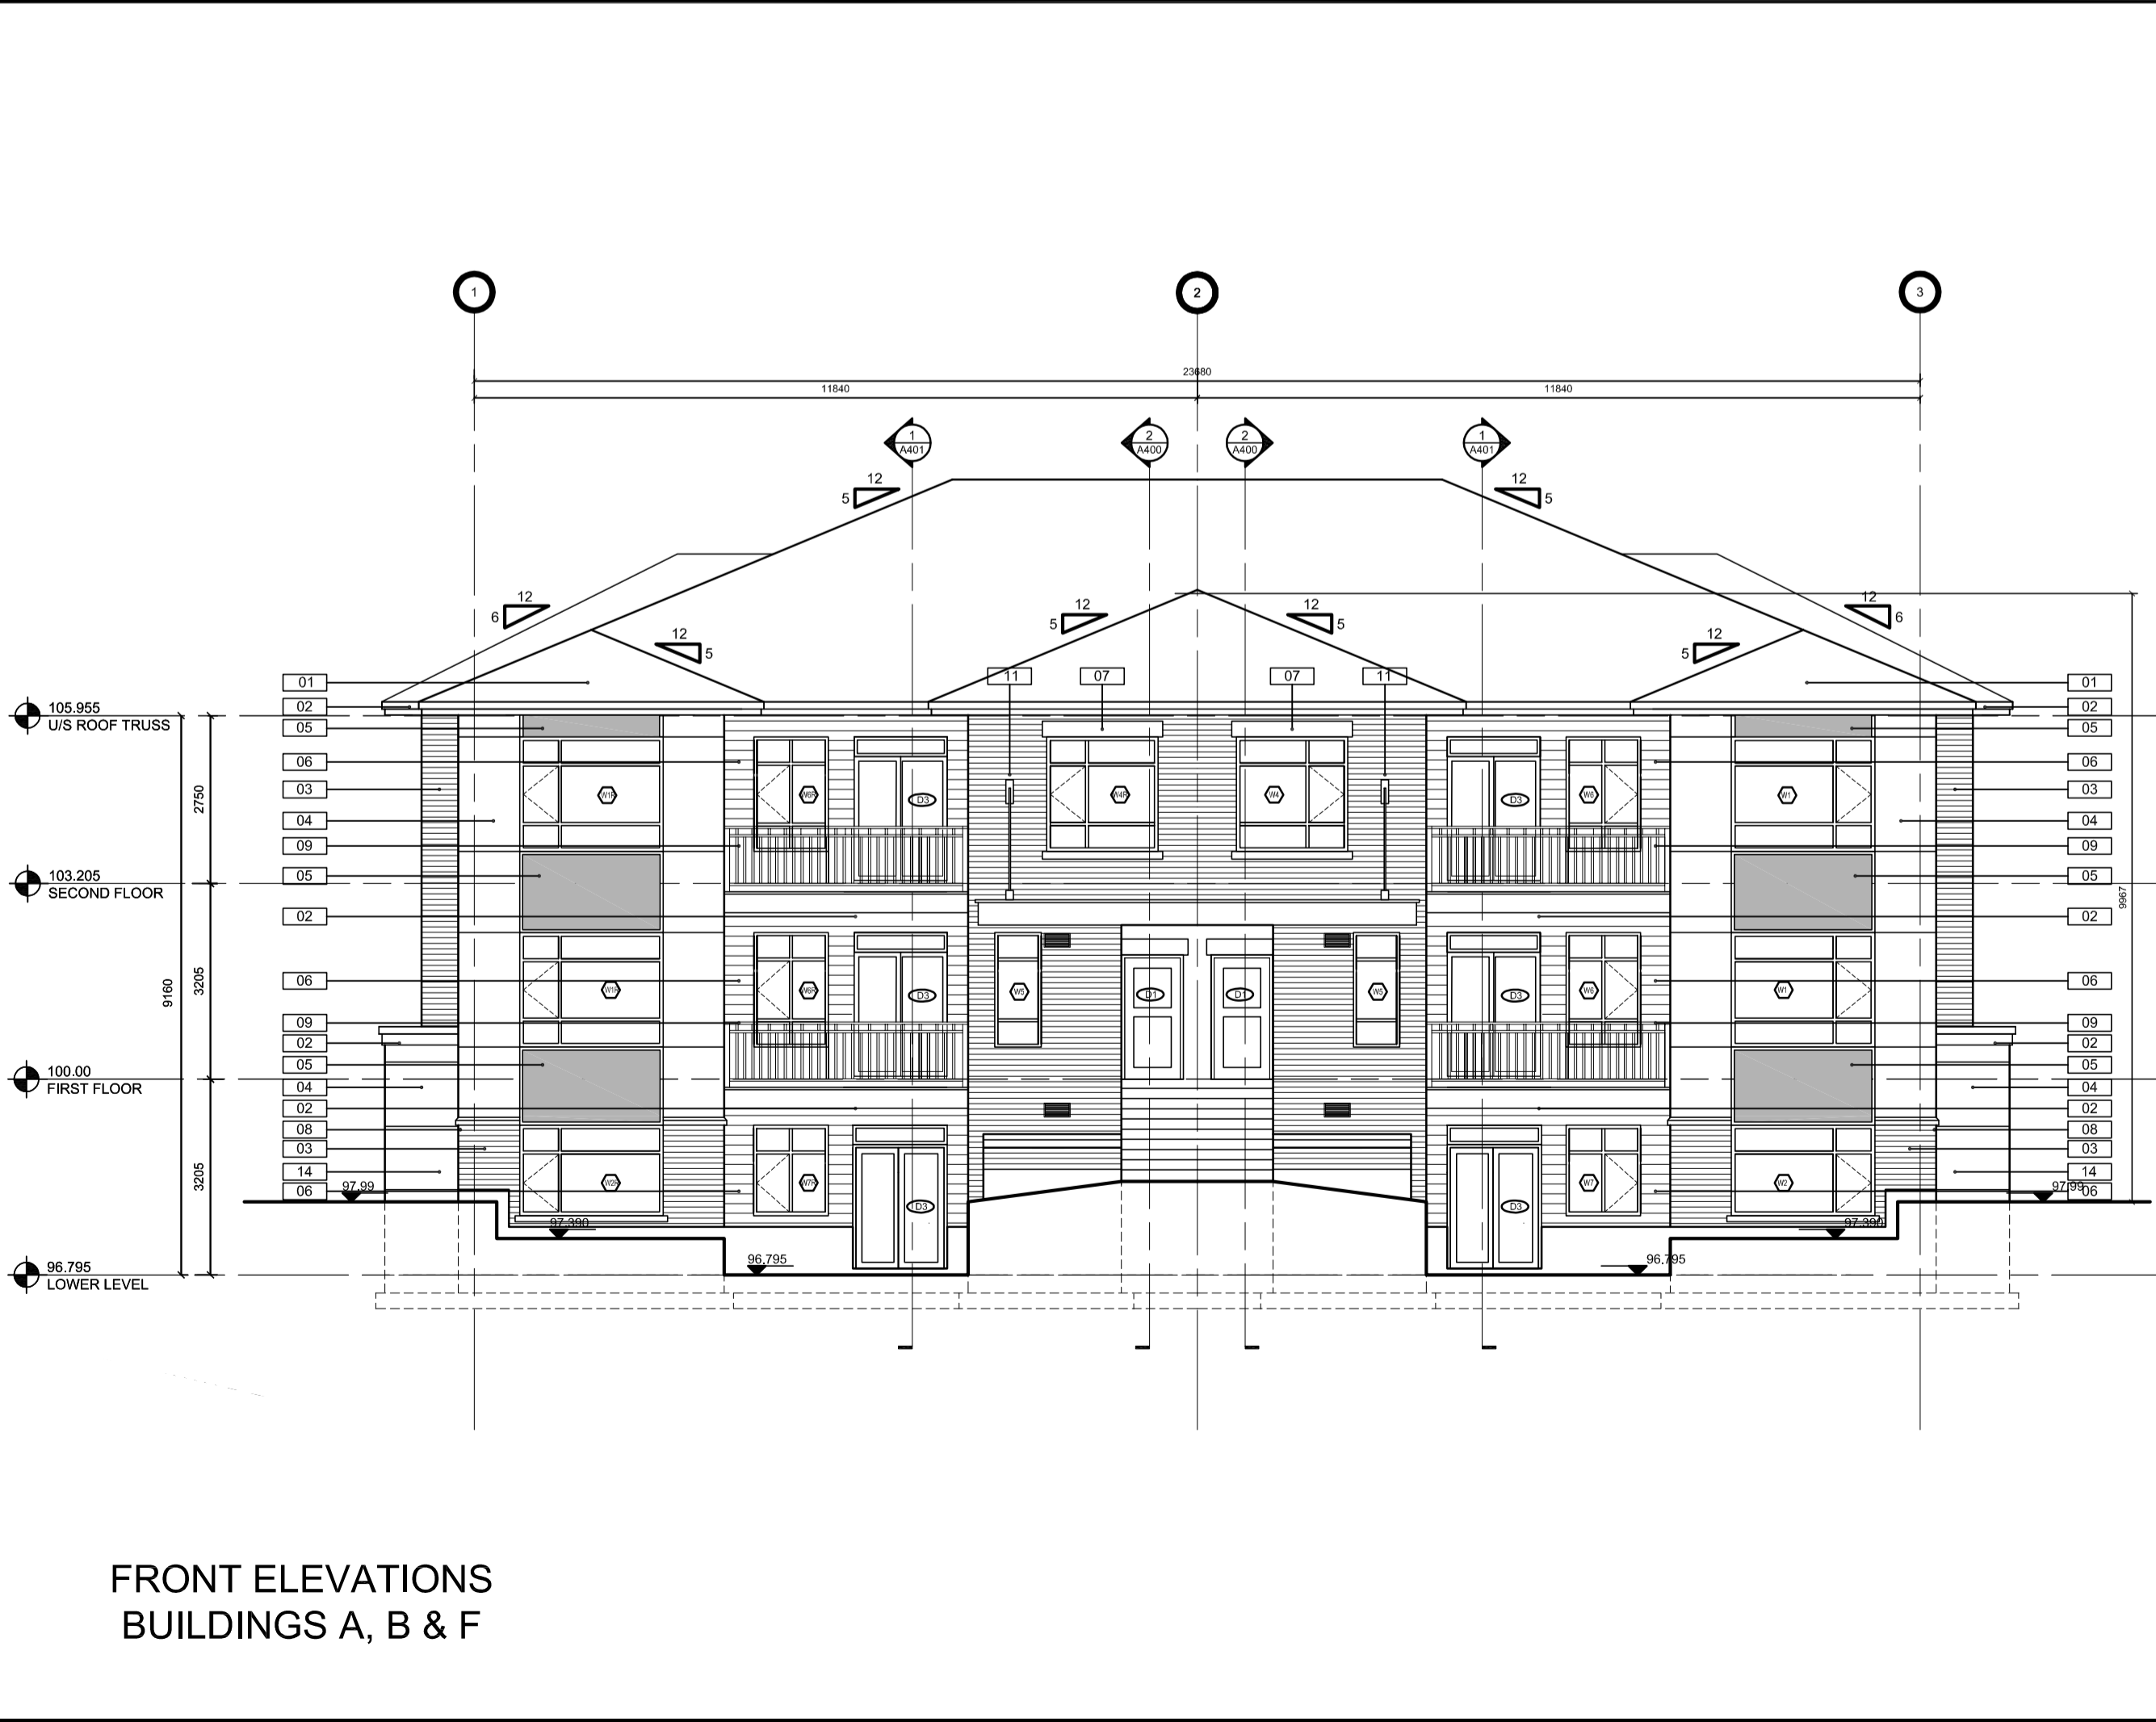

FRONT ELEVATIONS BUILDINGS A, B & F

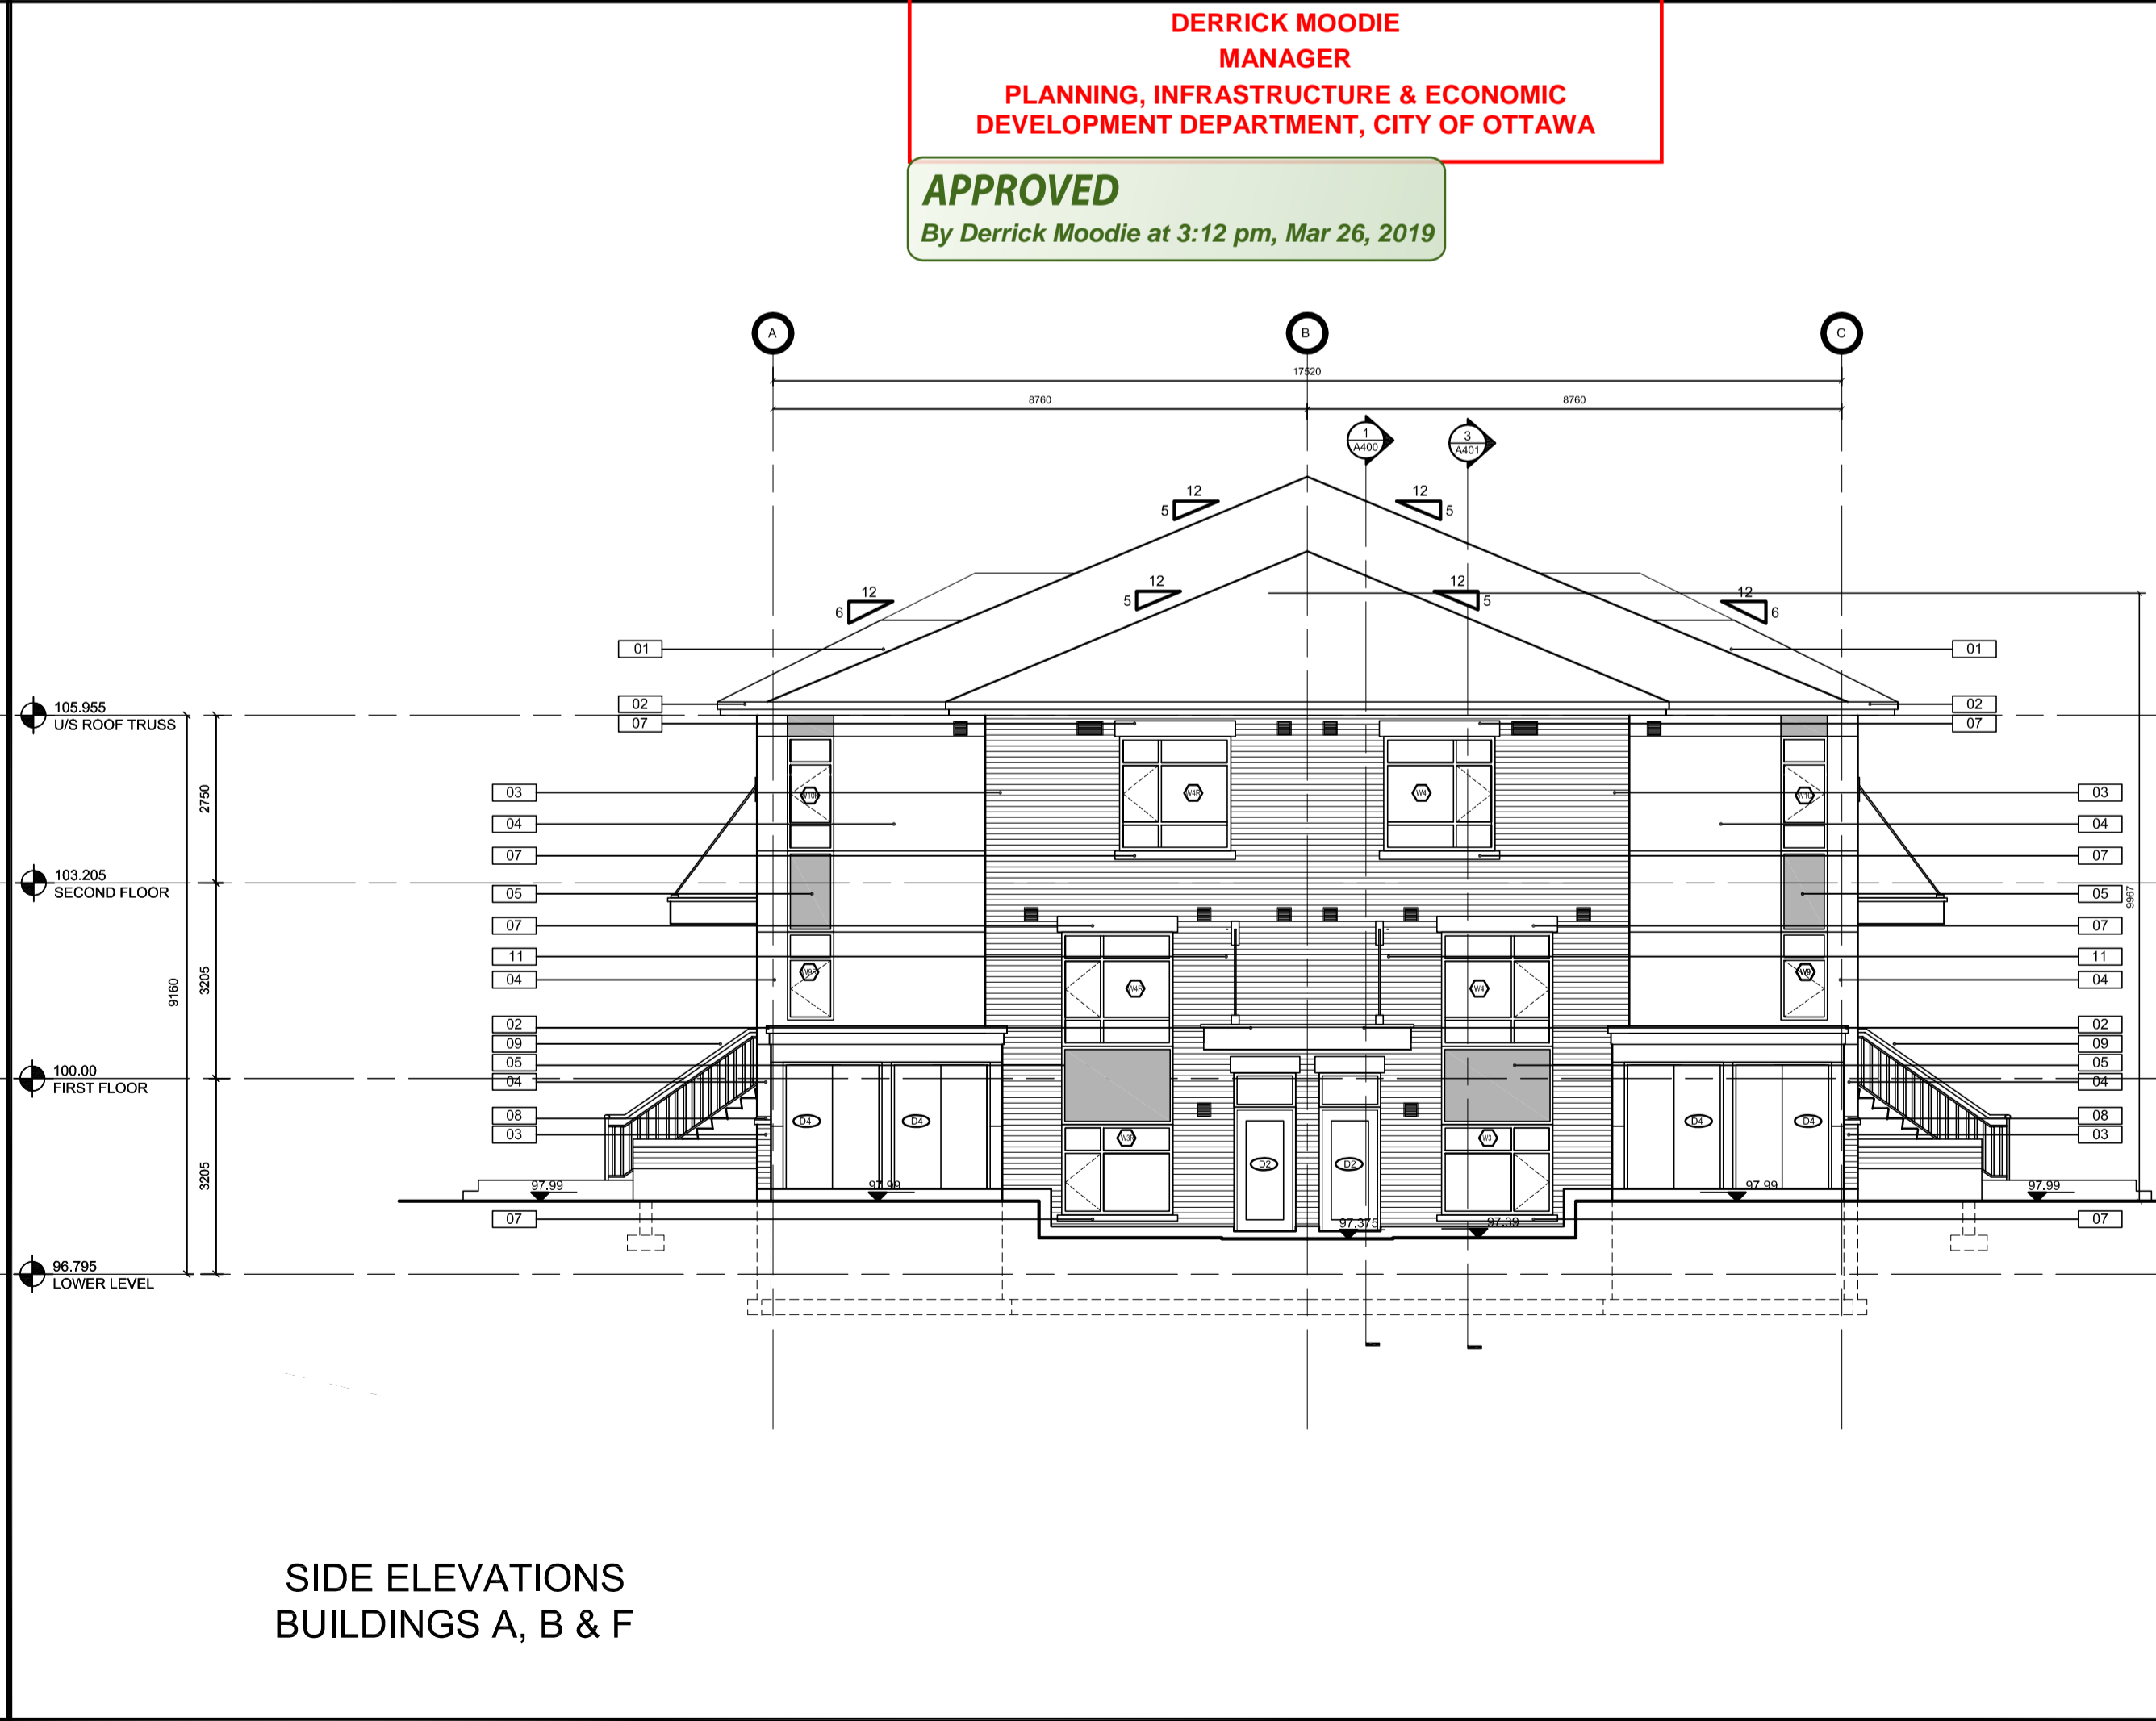

SIDE ELEVATIONS BUILDINGS A, B & F

No.	DESCRIPTION	DATE
4	REVISED AS PER SPC COMMENTS	Jan 23, 19
3	REVISED AS PER SPC COMMENTS	Aug 29, 18
2	REVISED AS PER SPC COMMENTS	May 4, 18
1	ISSUED FOR BUILDING PERMIT	FEB 6 2018

REVISIONS:

ARCHITECT SEAL:
ONTARIO ASSOCIATION OF ARCHITECTS
RODERICK LAHEY
LICENCE 4375
SEAL DATE: STAMP DATE

NORTH ARROW:

CLIENT:

CLARIDGE HOMES

ARCHITECT:

RODERICK LAHEY ARCHITECT INC
56 Beech Street, Ottawa, Ontario K1S 3J6
t.613.724.9932 f.613.724.1209 www.rodericklahey.ca

PROJECT TITLE:

**25 Overberg Way
BRIDLEWOOD TRAILS (BLOCK 14)**

OTTAWA ONTARIO

SHEET TITLE:

**LARGE BLOCK
BUILDING ELEVATIONS**

DRAWN: LL	CHECKED: LL
SCALE: 1:100	SHEET No. A200
PROJECT No. 1721	

D07-12-14-0154