

IT IS THE RESPONSIBILITY OF THE APPROPRIATE CONTRACTOR TO CHECK AND VERIFY ALL DIMENSIONS ON SITE AND TO REPORT ALL ERRORS AND/OR OMISSIONS TO THE ARCHITECT.
 ALL CONTRACTORS MUST COMPLY WITH ALL PERTINENT CODES AND BY-LAWS.
 THIS DRAWING MAY NOT BE USED FOR CONSTRUCTION UNTIL SIGNED BY THE ARCHITECT.
 DO NOT SCALE DRAWINGS.
 COPYRIGHT RESERVED.

NOTATION SYMBOLS:


- (01) INDICATES DRAWING NOTES, LISTED ON EACH SHEET.
- (02) INDICATES ASSEMBLY TYPE; REFER TO TYPICAL ASSEMBLIES SCHEDULE.
- (03) INDICATES WINDOW TYPE; REFER TO WINDOW ELEVATIONS AND DETAILS ON A800 SERIES.
- (04) INDICATES DOOR TYPE; REFER TO DOOR SCHEDULE AND DETAILS ON A900 SERIES.
- DETAIL NUMBER
- (05) TITLE SCALE
- DETAIL REFERENCE PAGE
- DETAIL CROSS REFERENCE PAGE




STREET VIEW LOOKING SOUTH EAST



STREET VIEW LOOKING SOUTH WEST

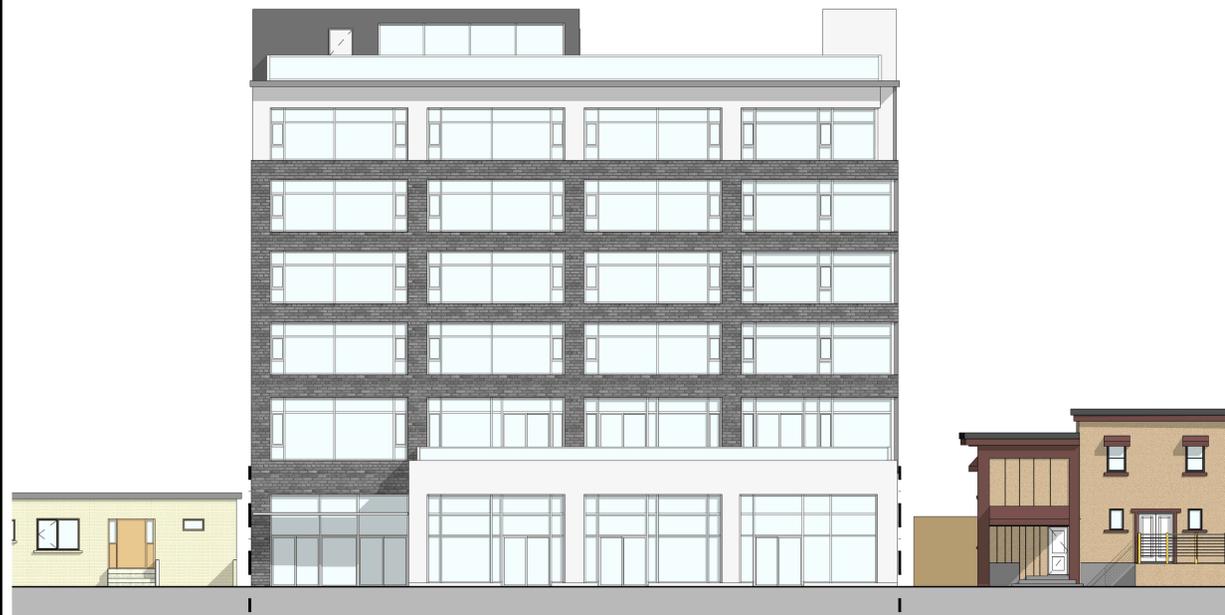

EXISTING STREET ELEVATION

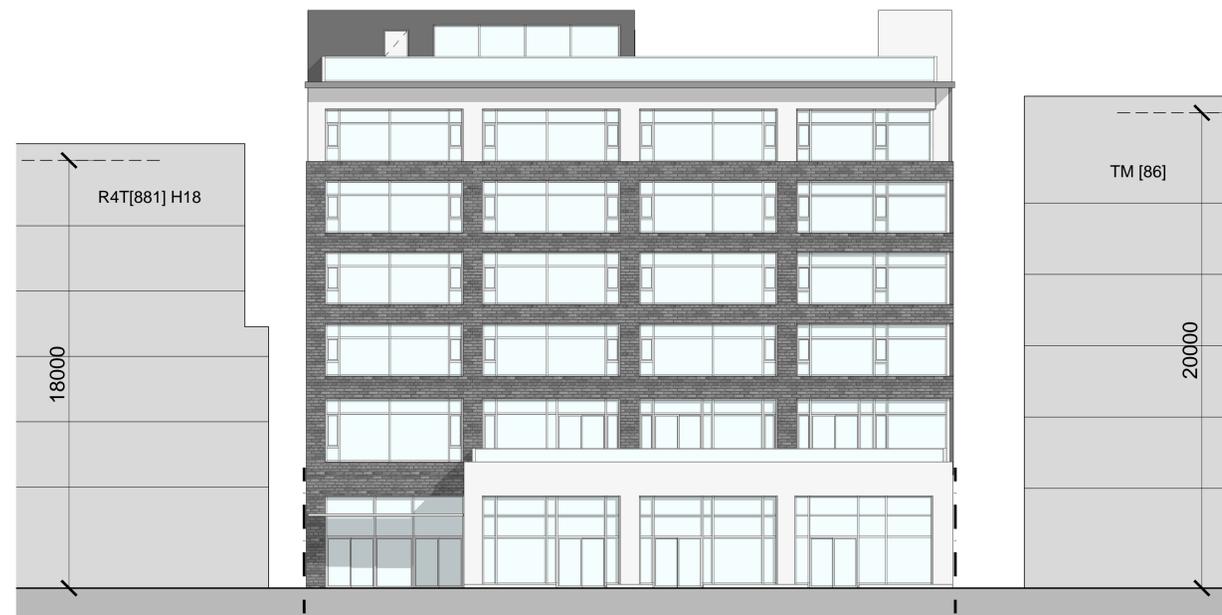

PROPOSED STREET ELEVATION

ISSUED FOR ZONING AMENDMENT / SITE PLAN CONTROL	Mar. 15, 19
ISSUED FOR DESIGN CONCEPT	Oct. 31, 18
No. DESCRIPTION	DATE

REVISIONS:

ARCHITECT SEAL:	NORTH ARROW:
SEAL DATE: STAMP DATE	

CLIENT:

THE PROPERTIES GROUP

236 Metcalfe Street, Ottawa, Ontario K2P 1R3

ARCHITECT:

rla/architecture

56 Beech Street, Ottawa, Ontario K1S 3J6
 t.613.724.9932 f.613.724.1209 www.roderickclayhe.ca

PROJECT TITLE:

70 BEECH STREET

OTTAWA ONTARIO

SHEET TITLE:

BUILDING PERSPECTIVES

DRAWN: RV	CHECKED: RLA
SCALE: 1:150	SHEET No. A103
PROJECT No. 1722	

000-00-00-0000