


**1 EAST EXTERIOR ELEVATION**  
SCALE: 1/16"=1'-0"  
A202

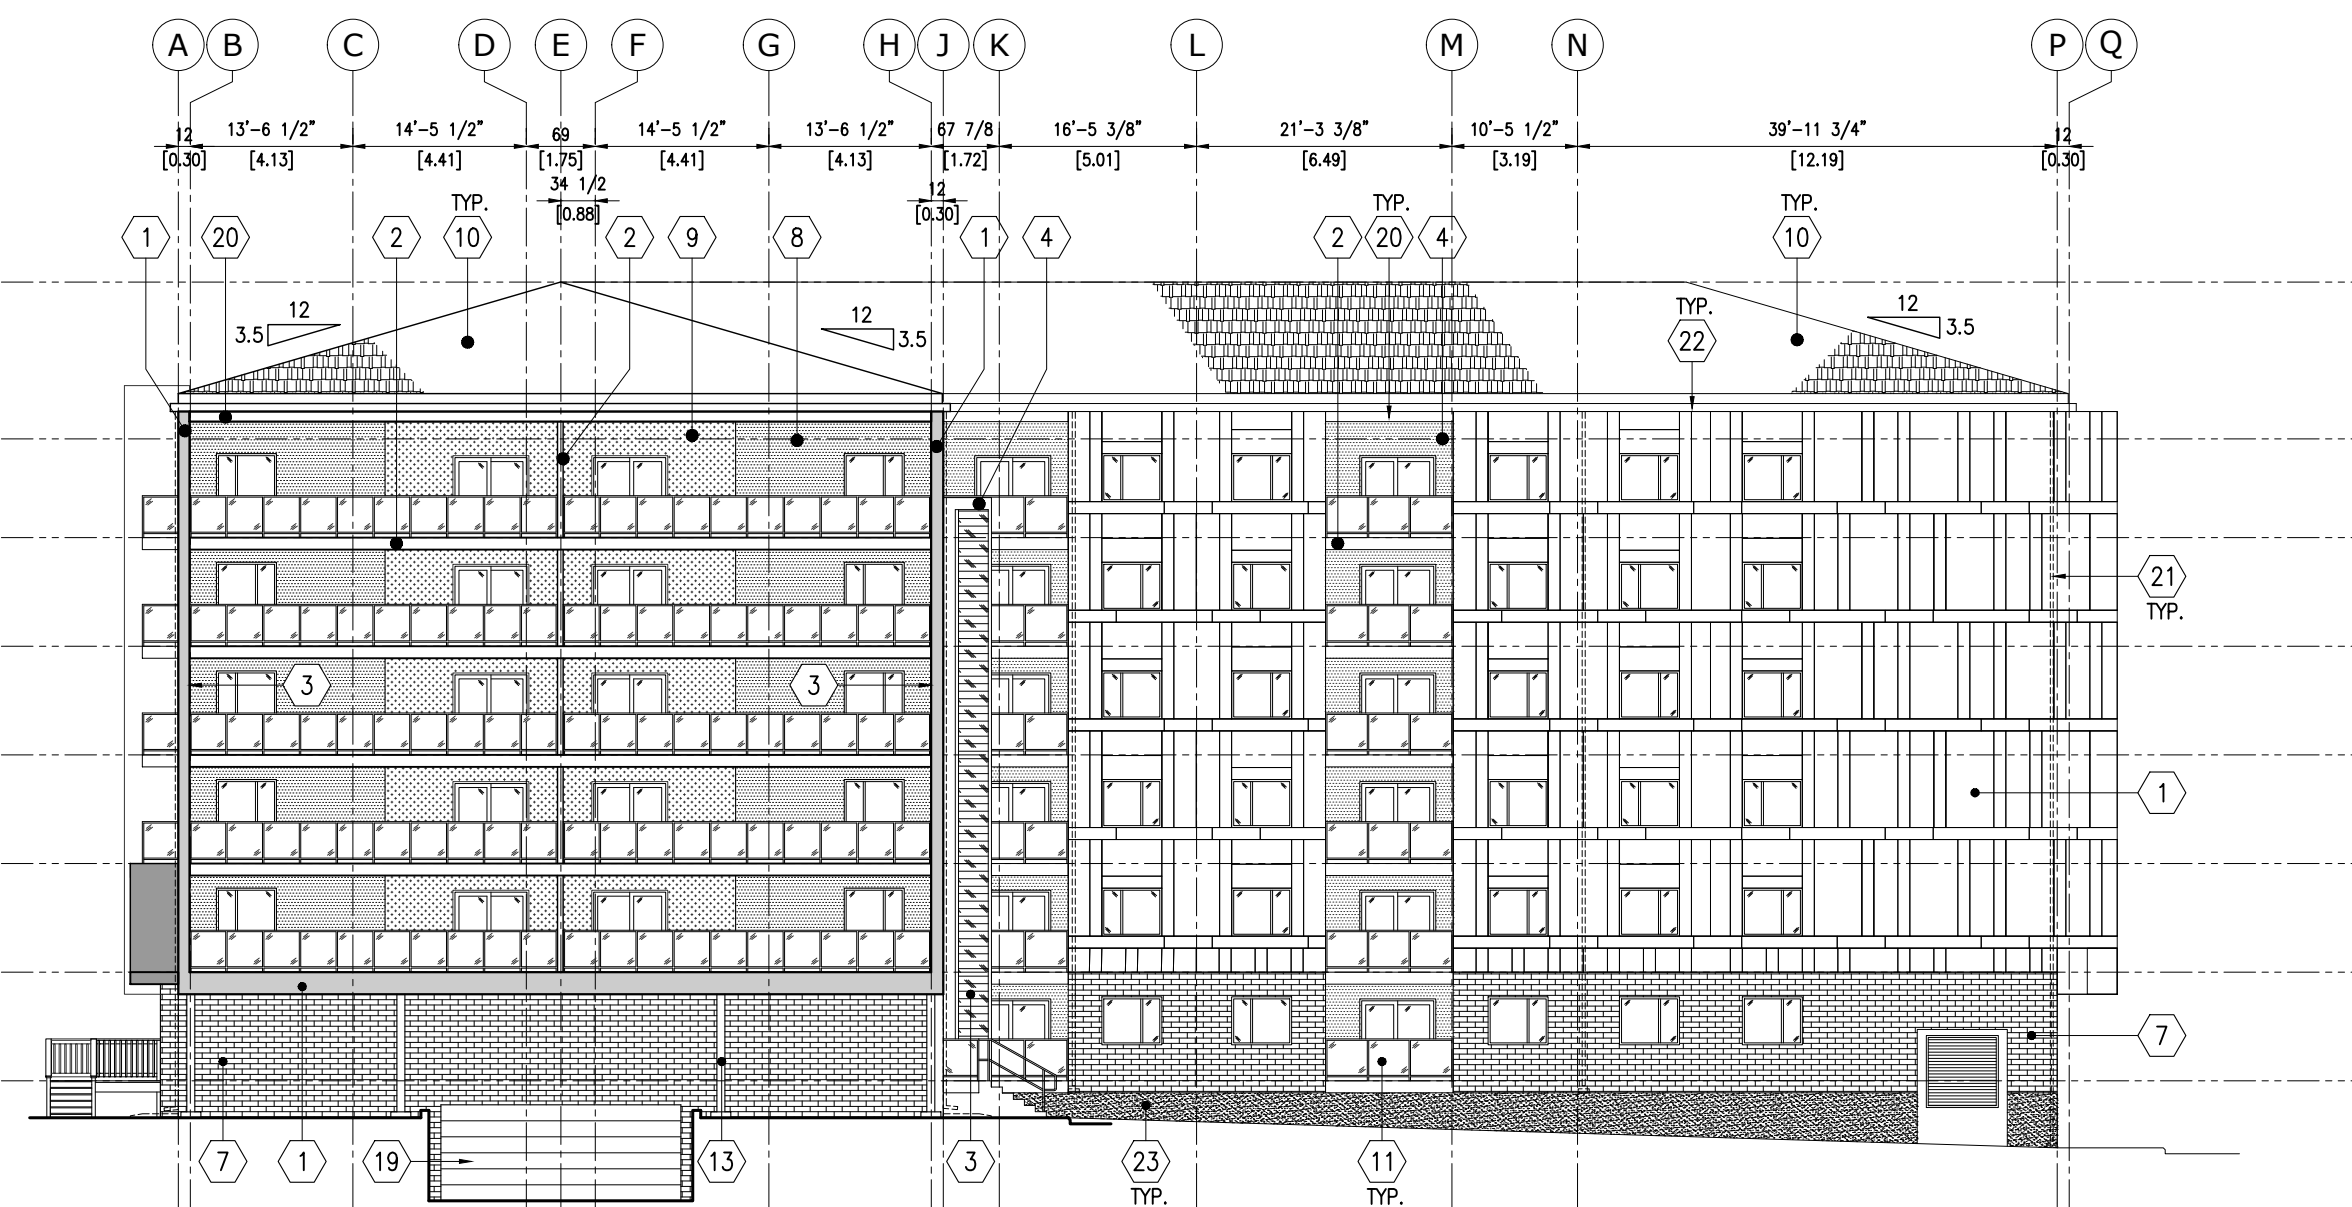

**2 WEST EXTERIOR ELEVATION**  
SCALE: 1/16"=1'-0"  
A202

EXTERIOR ELEVATION KEYNOTES:

- 1 HARDIE PANEL (ARCTIC WHITE)
- 2 HARDIE PANEL (LIGHT GRAY)
- 3 FIBER CEMENT LAP SIDING (STAINED CEDAR)
- 4 EIFS (LIGHT GRAY)
- 5 EIFS (DARK GRAY)
- 6 TAG NOT USED
- 7 EIFS (FAUX CHARCOAL GRAY BRICK FINISH)
- 8 ACRYLIC STUCCO (LIGHT GRAY)
- 9 ACRYLIC STUCCO (DARK GRAY)
- 10 30 YEAR ASPHALT SHINGLES ROOFING COLOR: DARK GRAY
- 11 BLACK ALUMINUM RAILING W/ CLEAR TEMPERED GLASS BALUSTRADE
- 12 3" DEEP PREFIN. ALUM. FIN (PAINTED LIGHT GRAY TO MATCH HARDIE LIGHT GRAY)
- 13 GLULAM TIMBER COLUMN
- 14 PREFIN. ALUM. SOFFIT (STAINED CEDAR)
- 15 SIGNAGE (C/W BLOCKING/BACKER TO SUIT)
- 16 CANOPY C/W PREFIN. ALUM. CLADDING COLOR: LIGHT GRAY
- 17 MAIN FLOOR PATIO DECK (P.T. WOOD)
- 18 6" O.D. STEEL PIPE COLUMN, PRIMED AND PAINTED.
- 19 SECTIONAL OVERHEAD DOOR C/W AUTO EXIT SENSOR
- 20 WOODEN TRELLIS, PAINTED FINISH COLOR: STAINED CEDAR
- 21 3"x3" PREFIN. METAL DOWNSPOUT C/W CONCRETE SPLASH PAD TYP.
- 22 6" BOX STYLE PREFIN. METAL EAVESTROUGH, TYP.
- 23 CONCRETE PAVING, TYP.

**Revised**  
28/03/2019 2:50:19 PM

REV#	REVISION DESCRIPTION	DATE
2	ISSUED FOR CONSTRUCTION	2019/03/07
1	ISSUED FOR DEVELOPMENT PERMIT ONLY	2018/12/04

Consultant  
ROB GARVEY ARCHITECTURE 77 INC.  
201-57158 SYMINGTON RD 20E  
SPRINGFIELD, MB R2J 4L6  
T: 204-227-9274  
E: RGARVEY@A77.CA

Design

All drawings and specifications are the property of Ironclad Developments Inc. and cannot be reproduced or used without the written consent of the Design Manager. The contractor shall verify all dimensions, datums and levels noted on the drawings with the conditions on site and shall be responsible for reporting any errors or omissions to Ironclad Developments Inc. for adjustments. This drawing shall not be scaled.

Project  
**EAGLESON APARTMENTS**  
800 EAGLESON ROAD  
OTTAWA, ON.

Drawing Title  
**Exterior Elevations**

Project no. 1802      Designed by MR/JM  
Drawn by MR/TT      Reviewed by RIG  
Date 07 MAR 2019      Revision Date 28 MAR 2019  
Reference no.      Scale AS NOTED

Sheet no.      Revision no.  
**A202**